

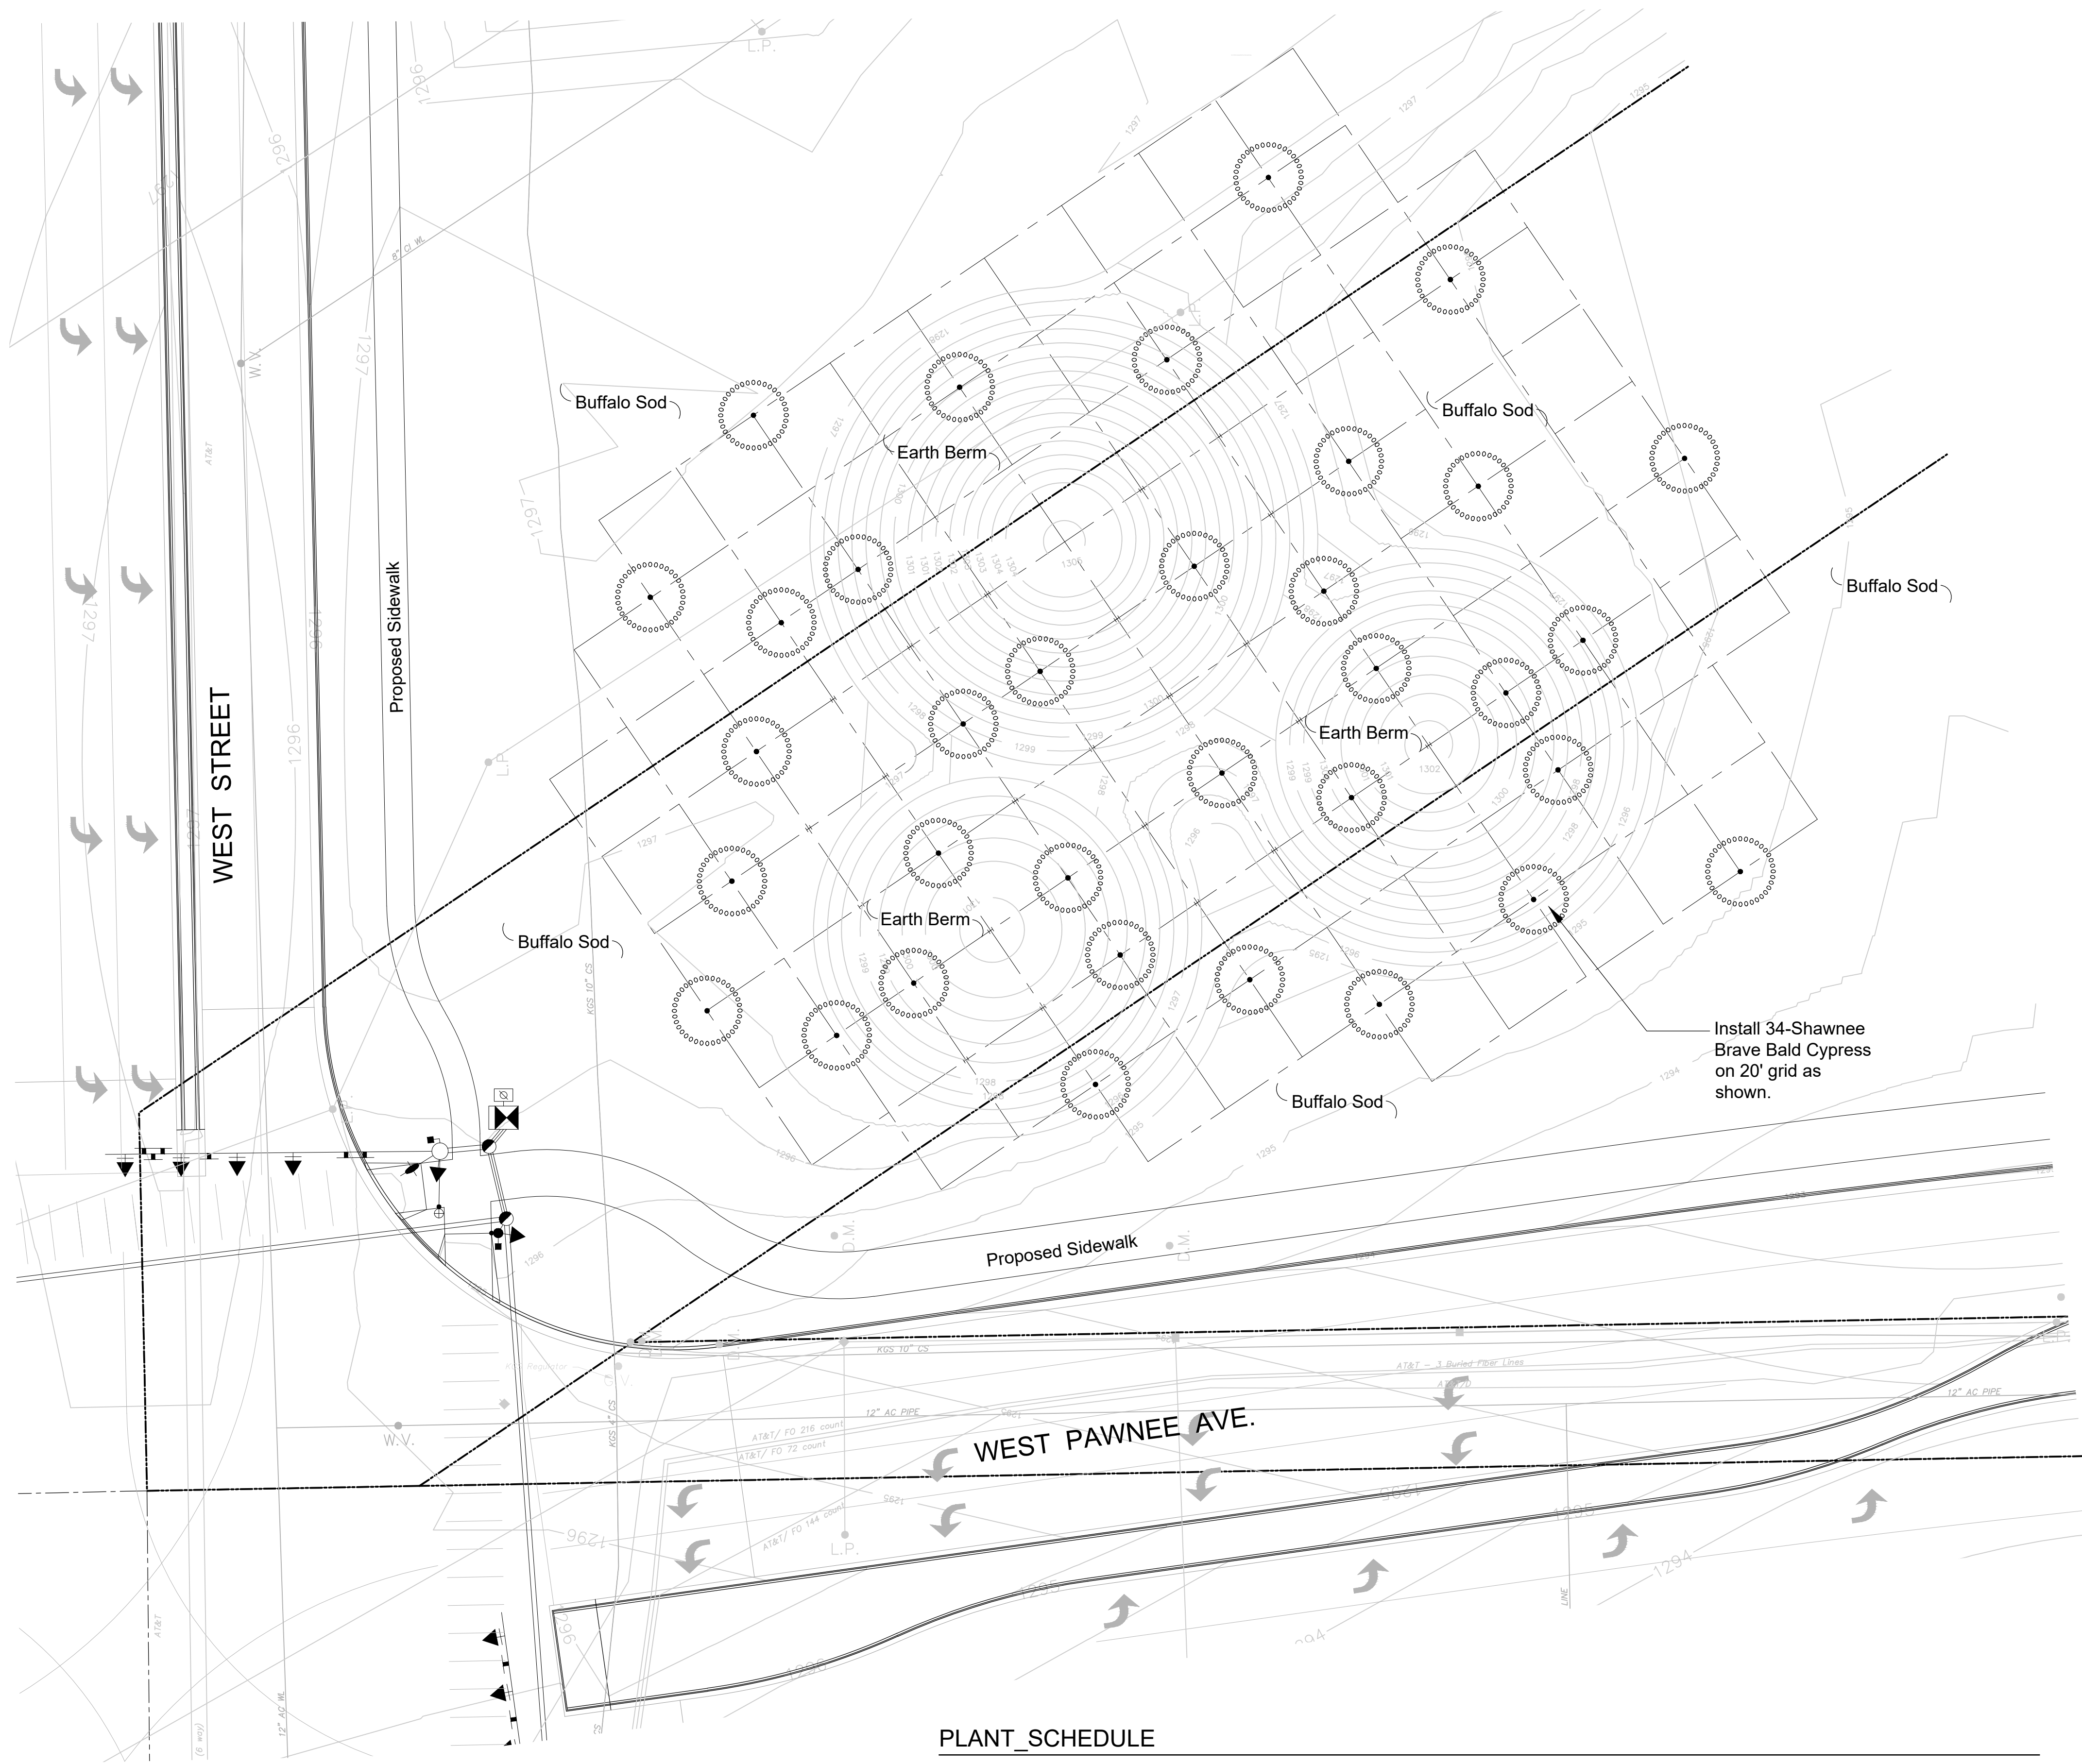
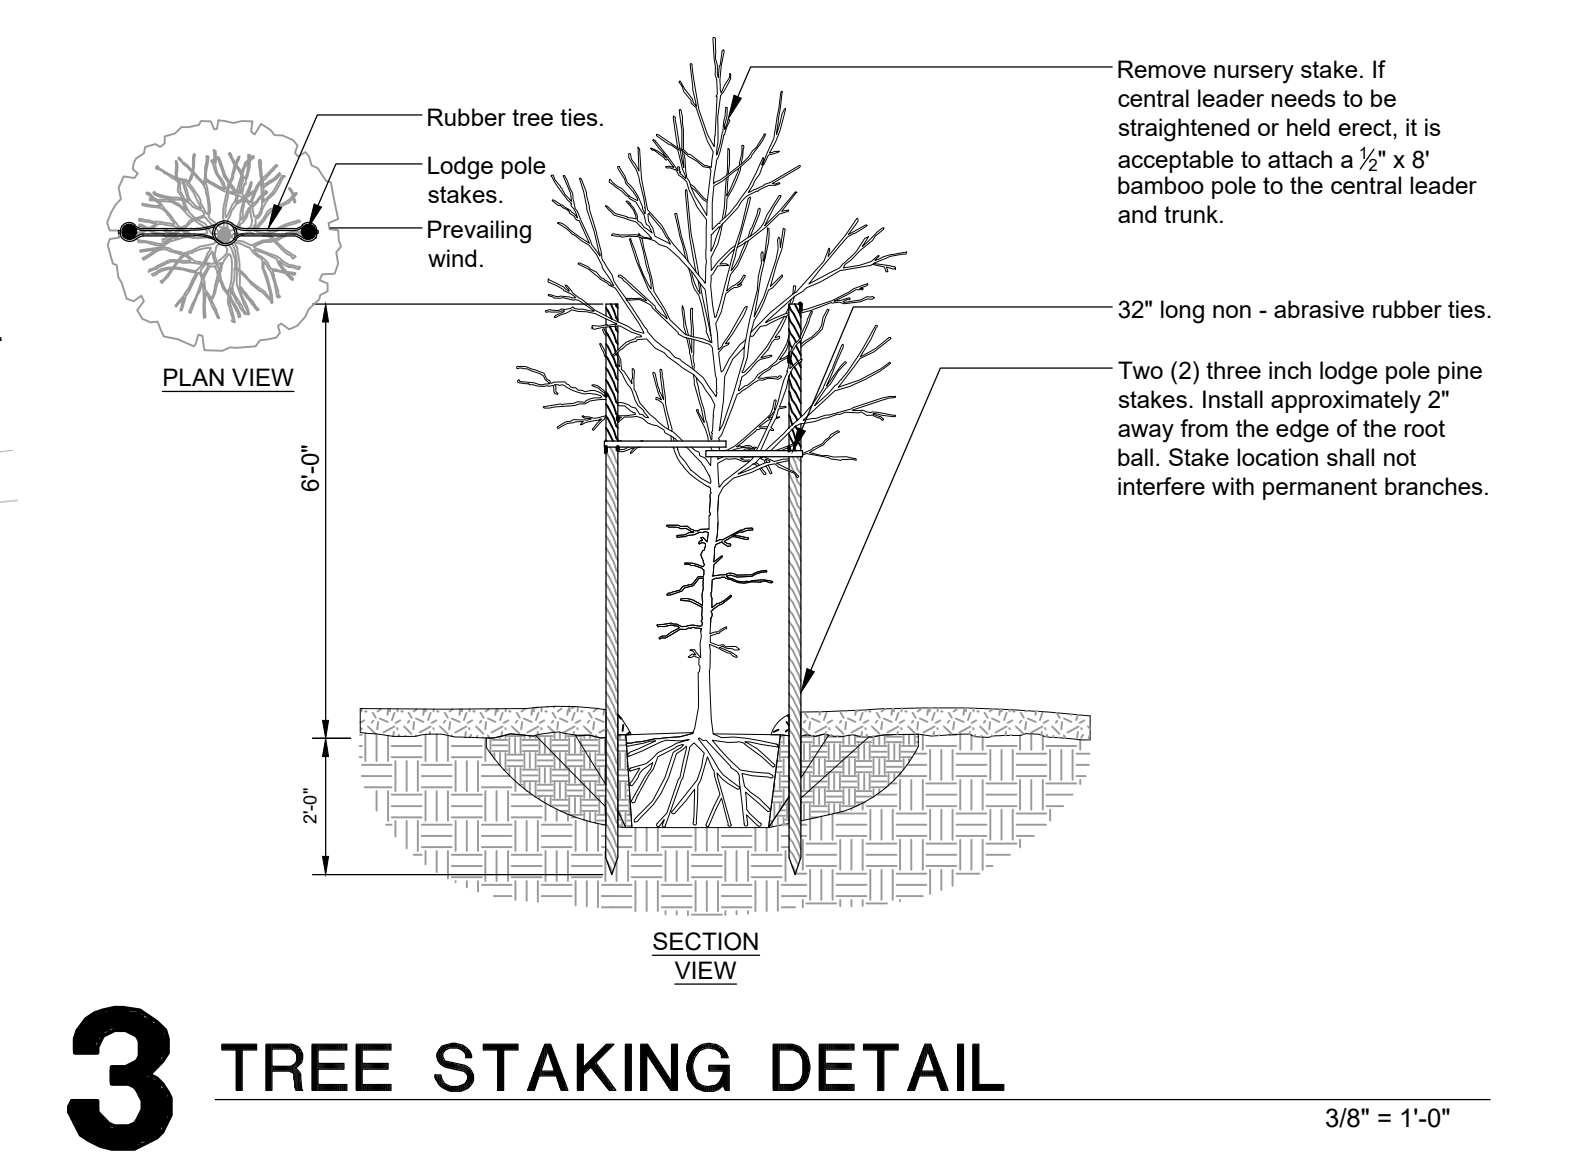


SUSERS
SDATES
STIMES
FILES

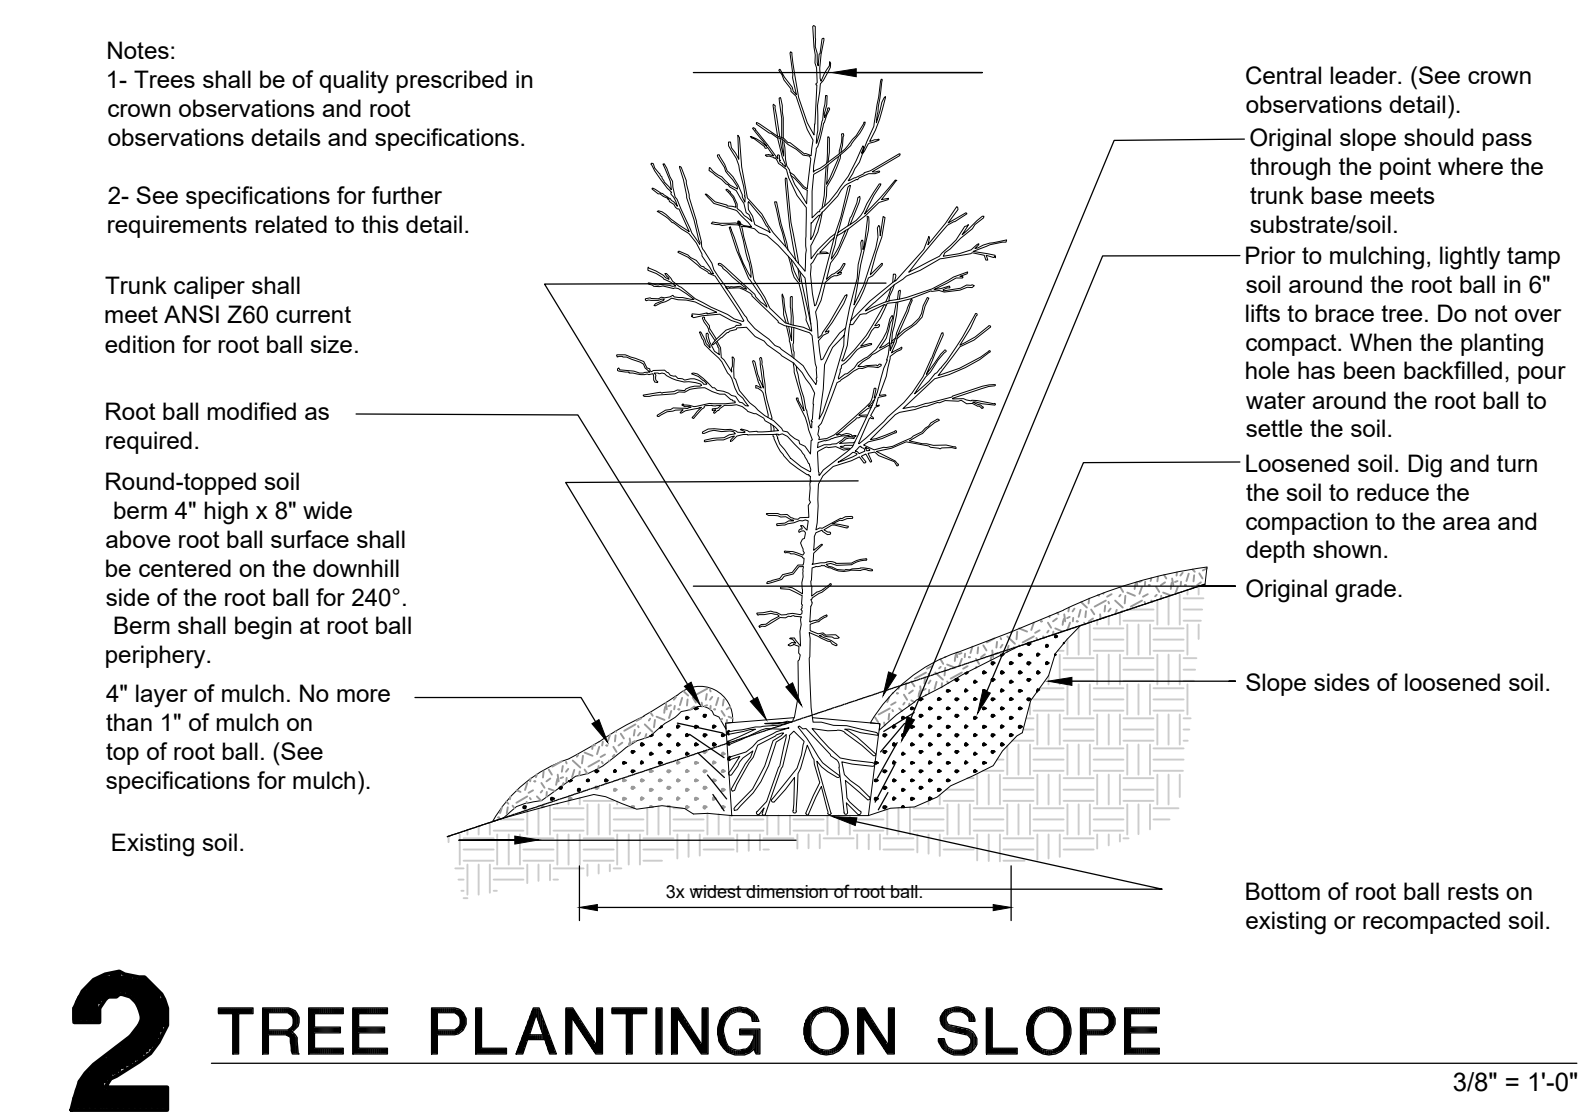

PLANT_SCHEDULE

TREES	QTY	BOTANICAL NAME	COMMON NAME	CONT	SIZE	REMARKS
Tax mic	34	Taxodium distichum 'Mickelson' TM	Shawnee Brave Bald Cypress	B & B	3"Cal	

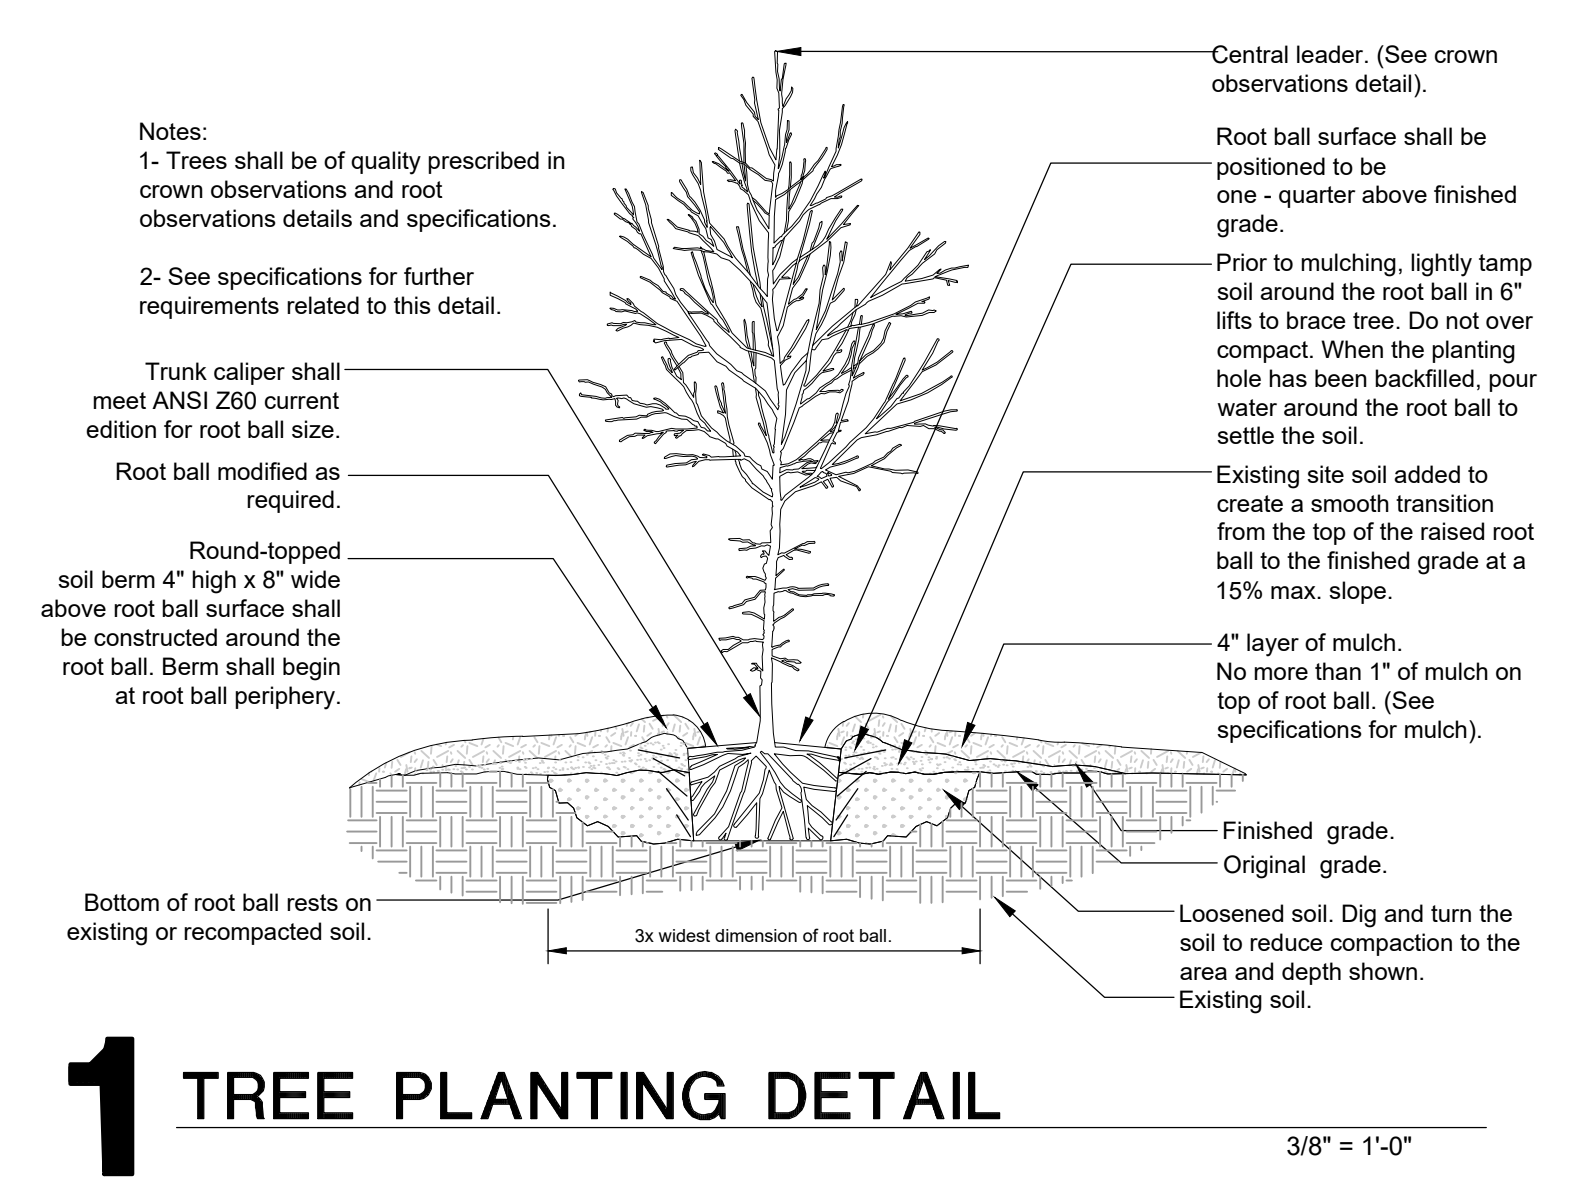

TRANSYSTEMS

245 N. WACO
SUITE 222
WICHITA, KANSAS 67202
MAIN: 316-303-3000
FAX: 316-462-5629

CONSULTANTS:

LK ARCHITECTURE, INC.
345 RIVERVIEW
SUITE 200
WICHITA, KANSAS 67208
PHONE: 316-268-0230

WEST STREET IMPROVEMENTS
FROM PAWNEE TO HARRY

WICHITA, KANSAS

CITY OF
WICHITA

REVISIONS:	DESCRIPTION	DATE	MARK

PROJ NO: .

SCALE: AS NOTED

DATE: 7/19/2023

DESIGNED BY: JB

DRAWN BY: JB

CHECKED BY: .

SHEET TITLE:

**LANDSCAPE
PLAN & DETAILS**

SHEET NO.

34

SHEET 34 OF 517

CADconform Certify This File