




SOUTH LAKES PARK -
 PICKLEBALL COMPLEX
 WICHITA, KS

Issue:		
BID SET		5/25/23

JOB NO.	220008-001
DATE	25 MAY 2023
PM	NLS
DESIGNED BY	NLS
DRAWN BY	JSG
CHECKED BY	MEB

SITE ARCHITECTURAL
DETAILS


SA508

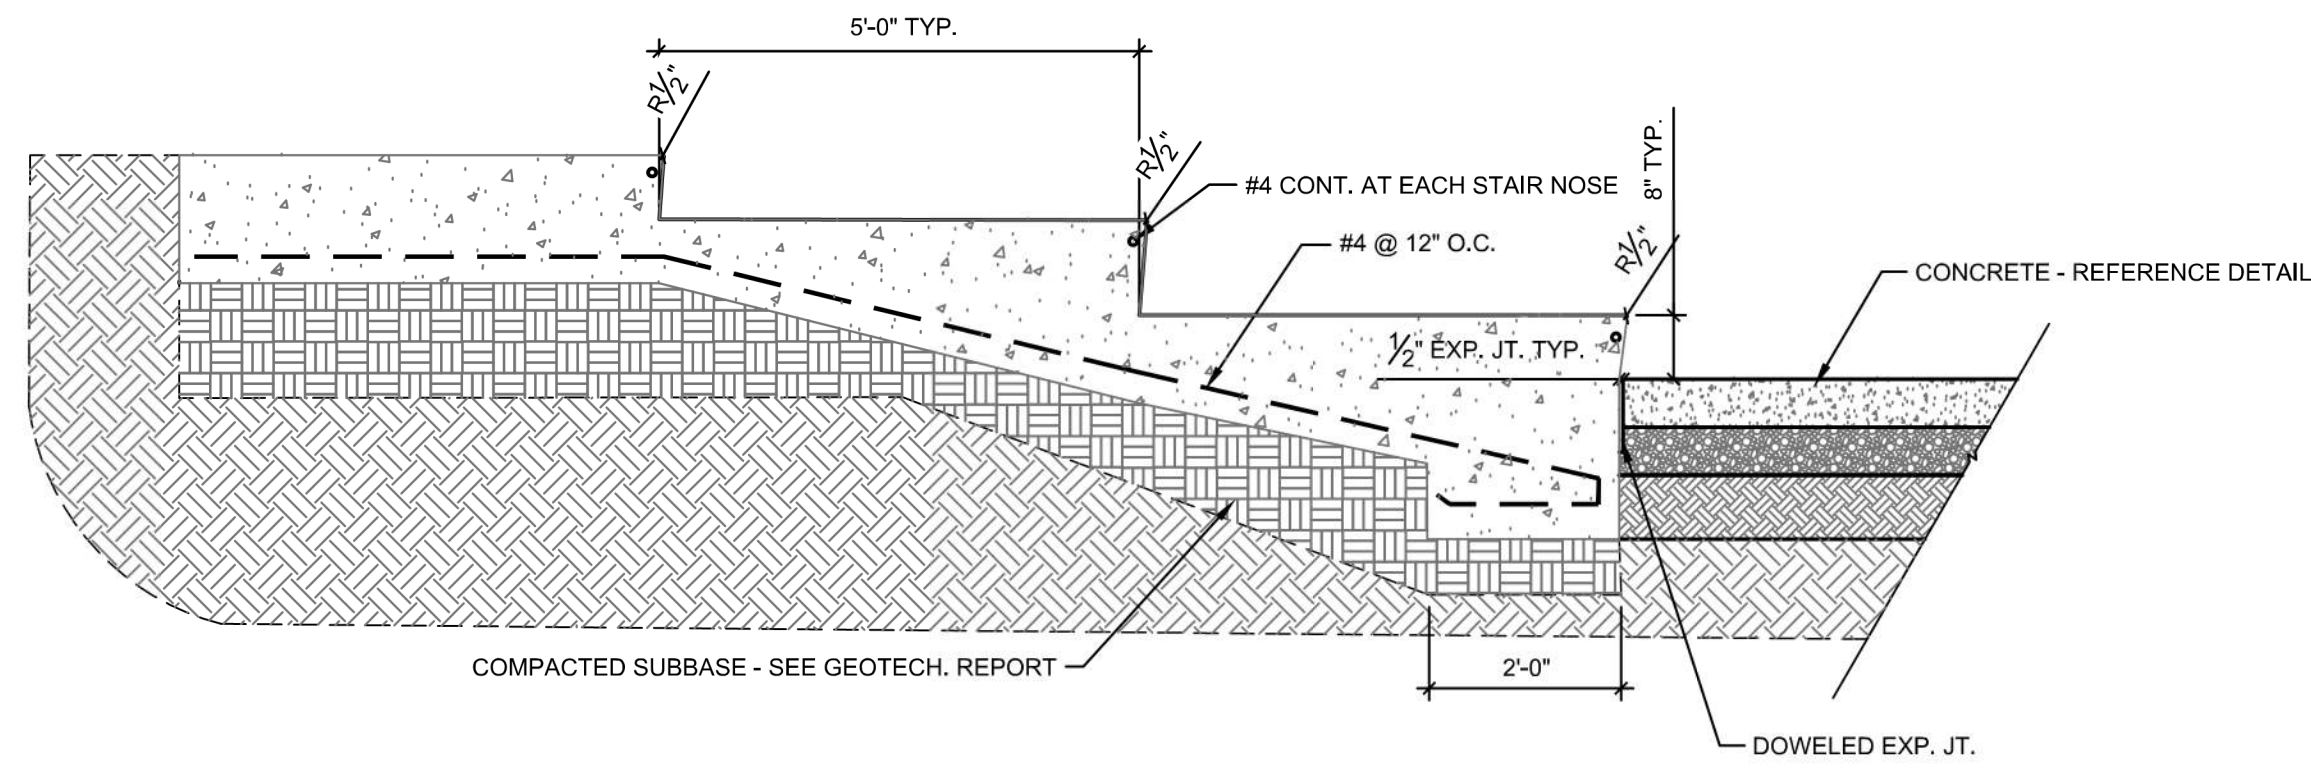

1 CHAMPIONSHIP COURT SEATING SECTION

1/2" = 1'-0"


VIEW-777425945

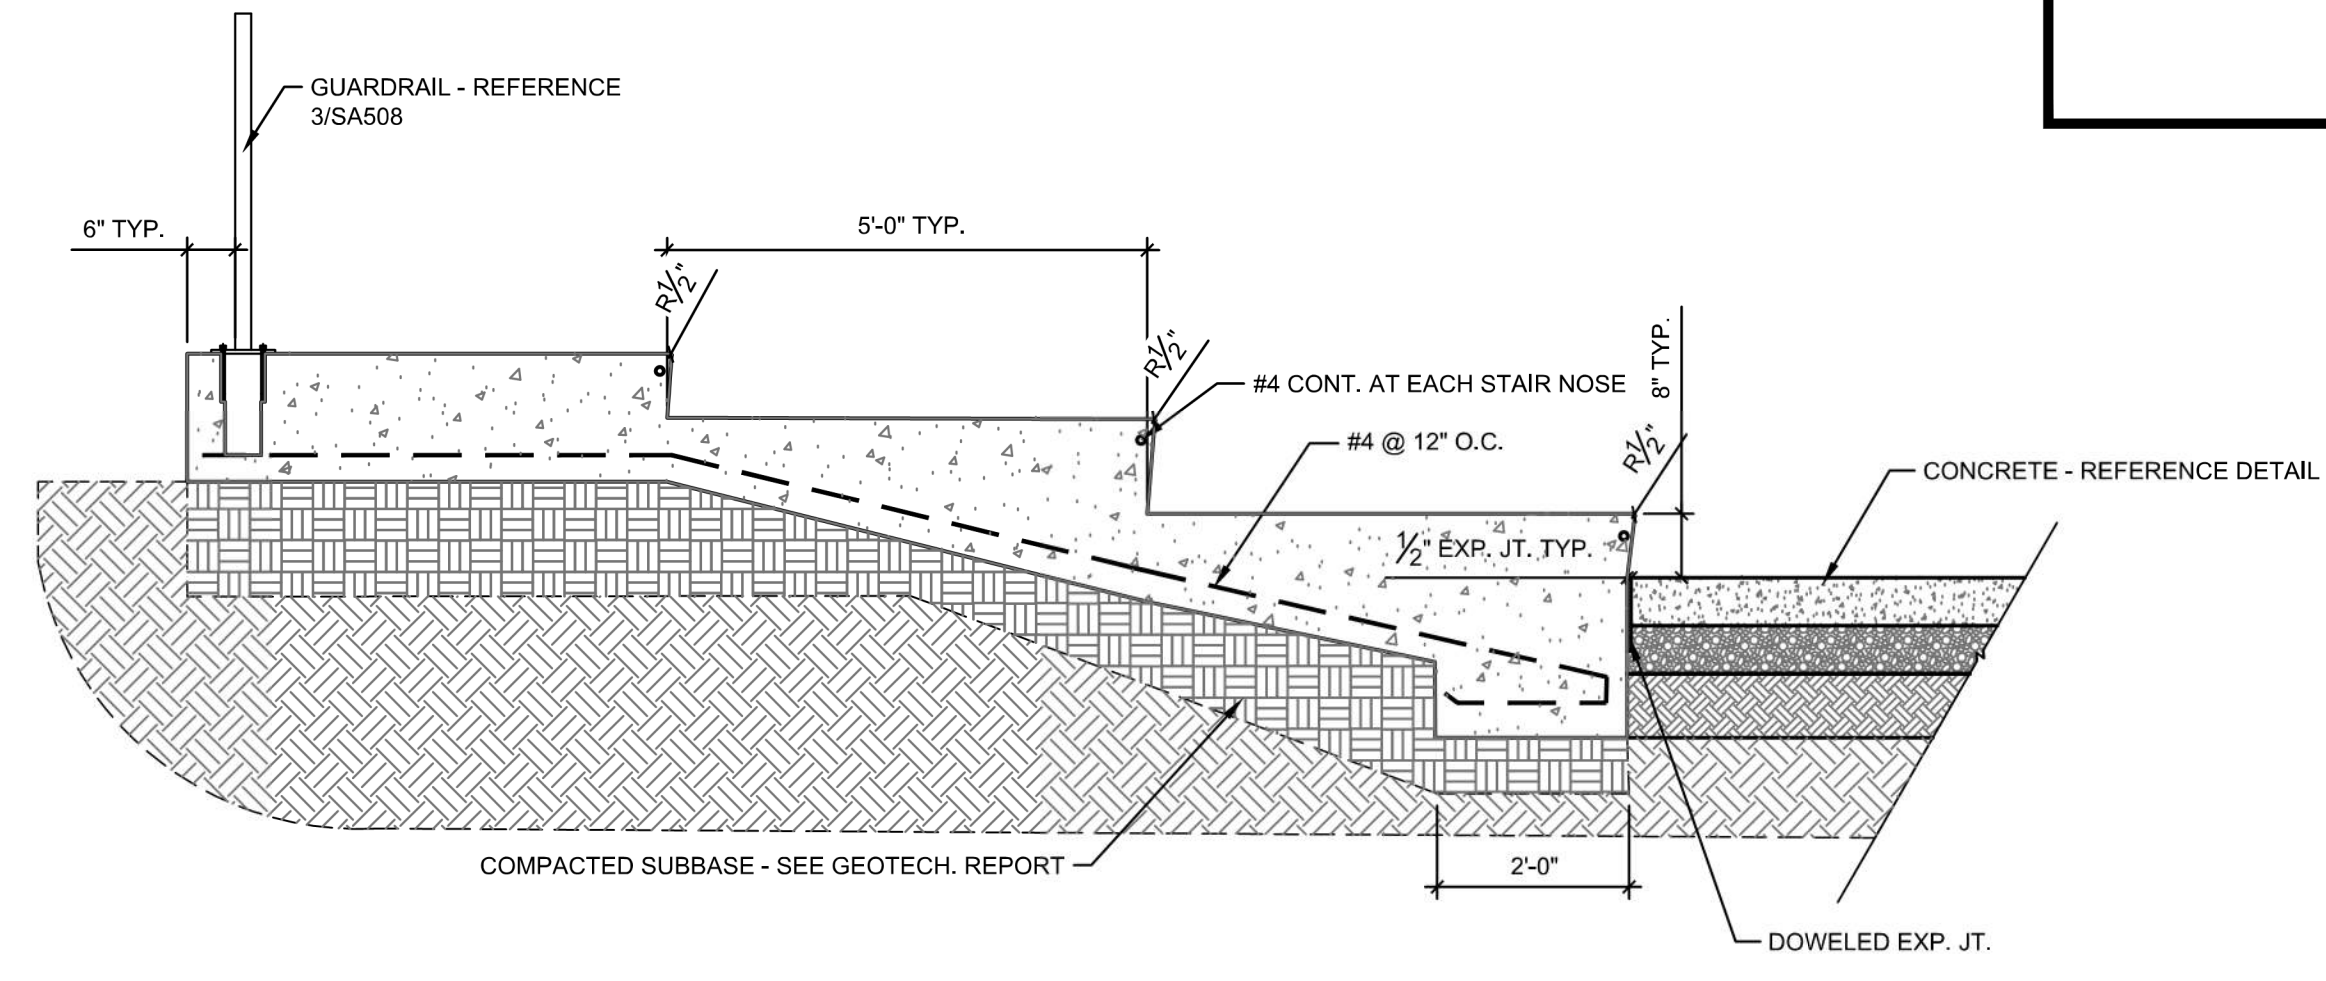

2 CHAMPIONSHIP COURT SEATING WITH GUARDRAIL SECTION

1/2" = 1'-0"

VIEW-222574055

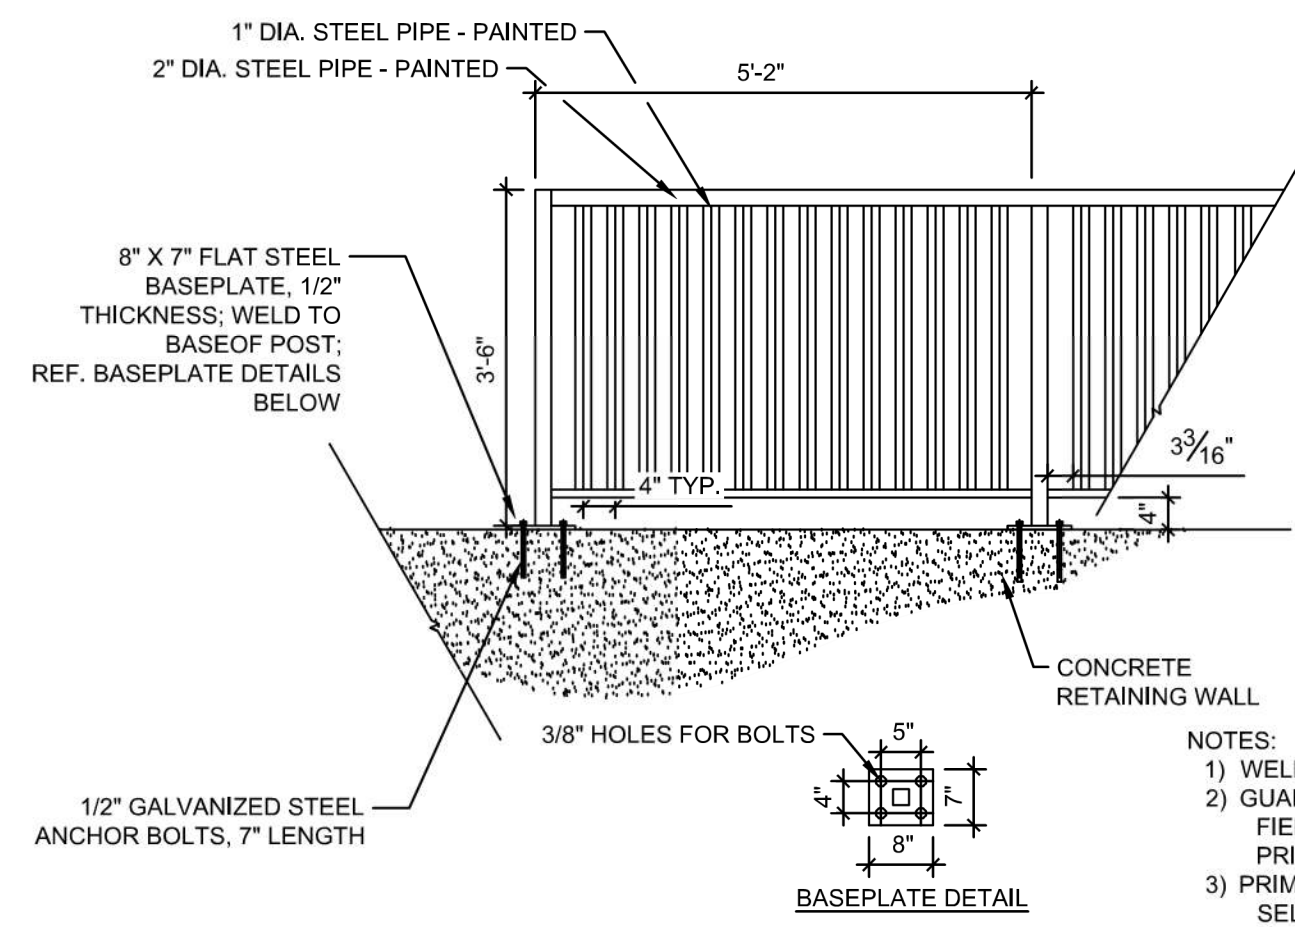

- NOTES:
- 1) WELD ALL CONNECTIONS
 - 2) GUARDRAIL IS MATCH RADII OF WALL - FIELD VERIFY ALL DIMENSIONS PRIOR TO FABRICATION
 - 3) PRIME AND PAINT GUARDRAIL COLOR SELECTED BY CITY FROM MANUFACTURE'S STANDARD COLORS



3 GUARDRAIL AT CHAMPIONSHIP COURT SEATING

1/2" = 1'-0"

VIEW-331905305