




**1 GATEWAY SIGNAGE ELEVATION**  
 1/4" = 1'-0" VIEW-220711410

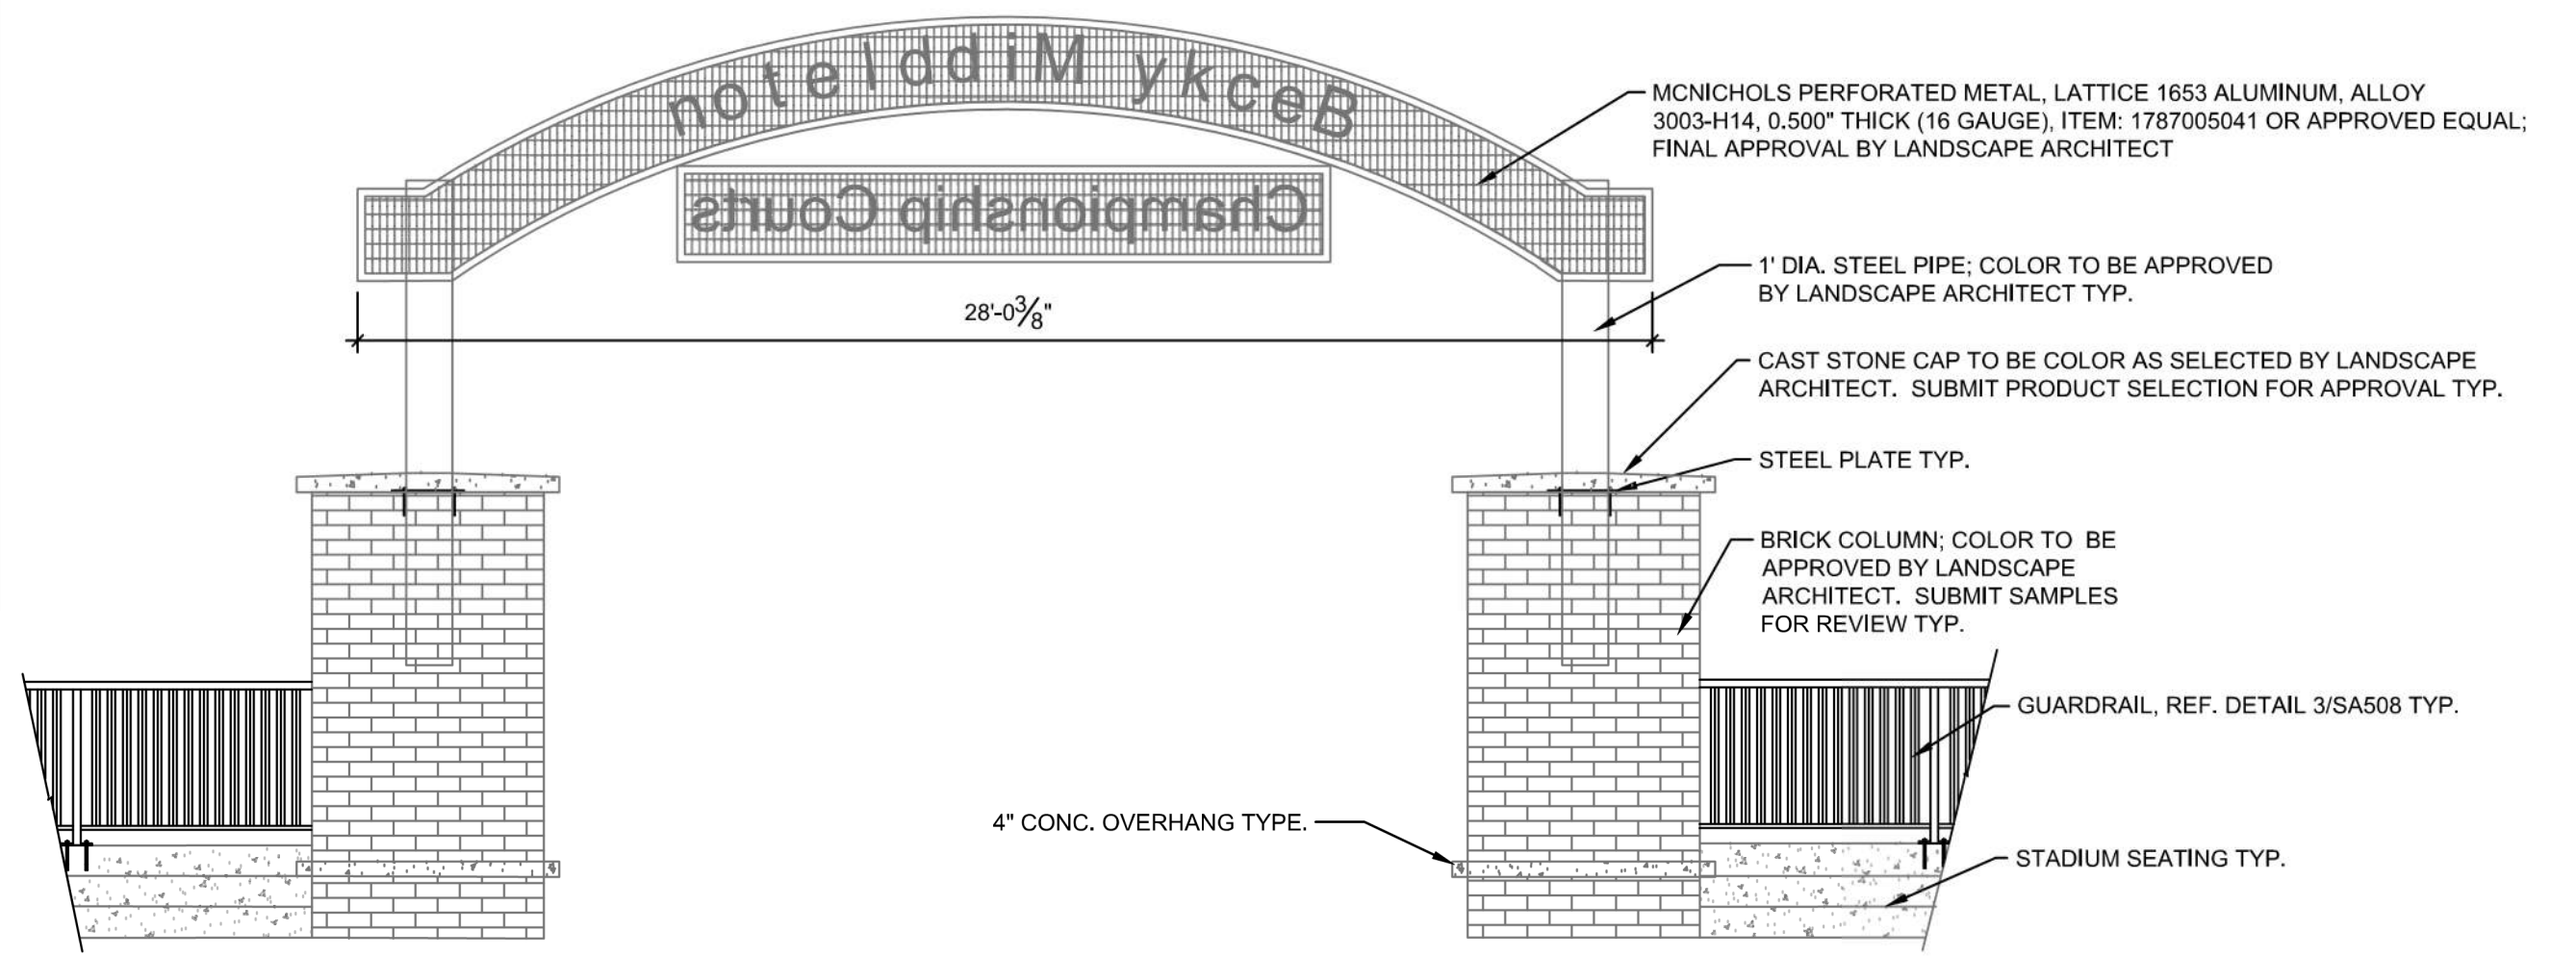


**3 GATEWAY SIGNAGE ELEVATION 2**  
 1/4" = 1'-0" VIEW-778729797

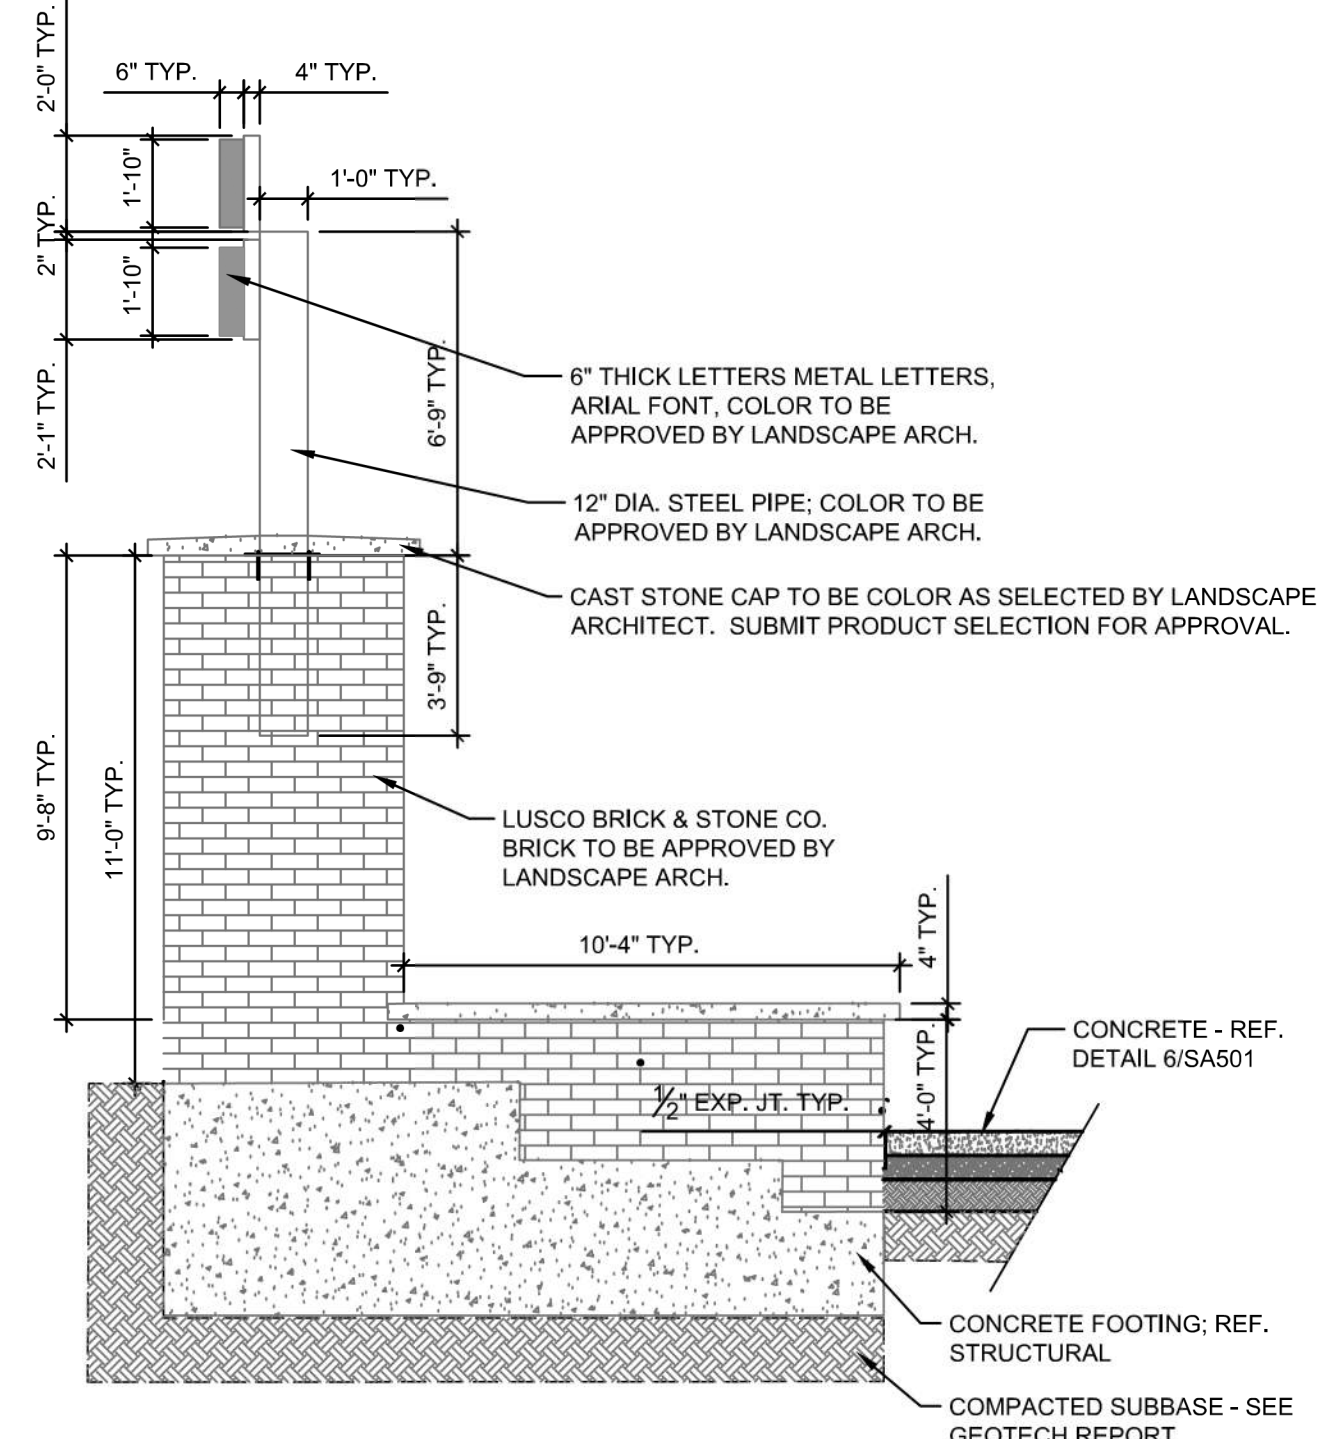


**2 GATEWAY SIGNAGE SECTION**  
 1/4" = 1'-0" VIEW-592909933

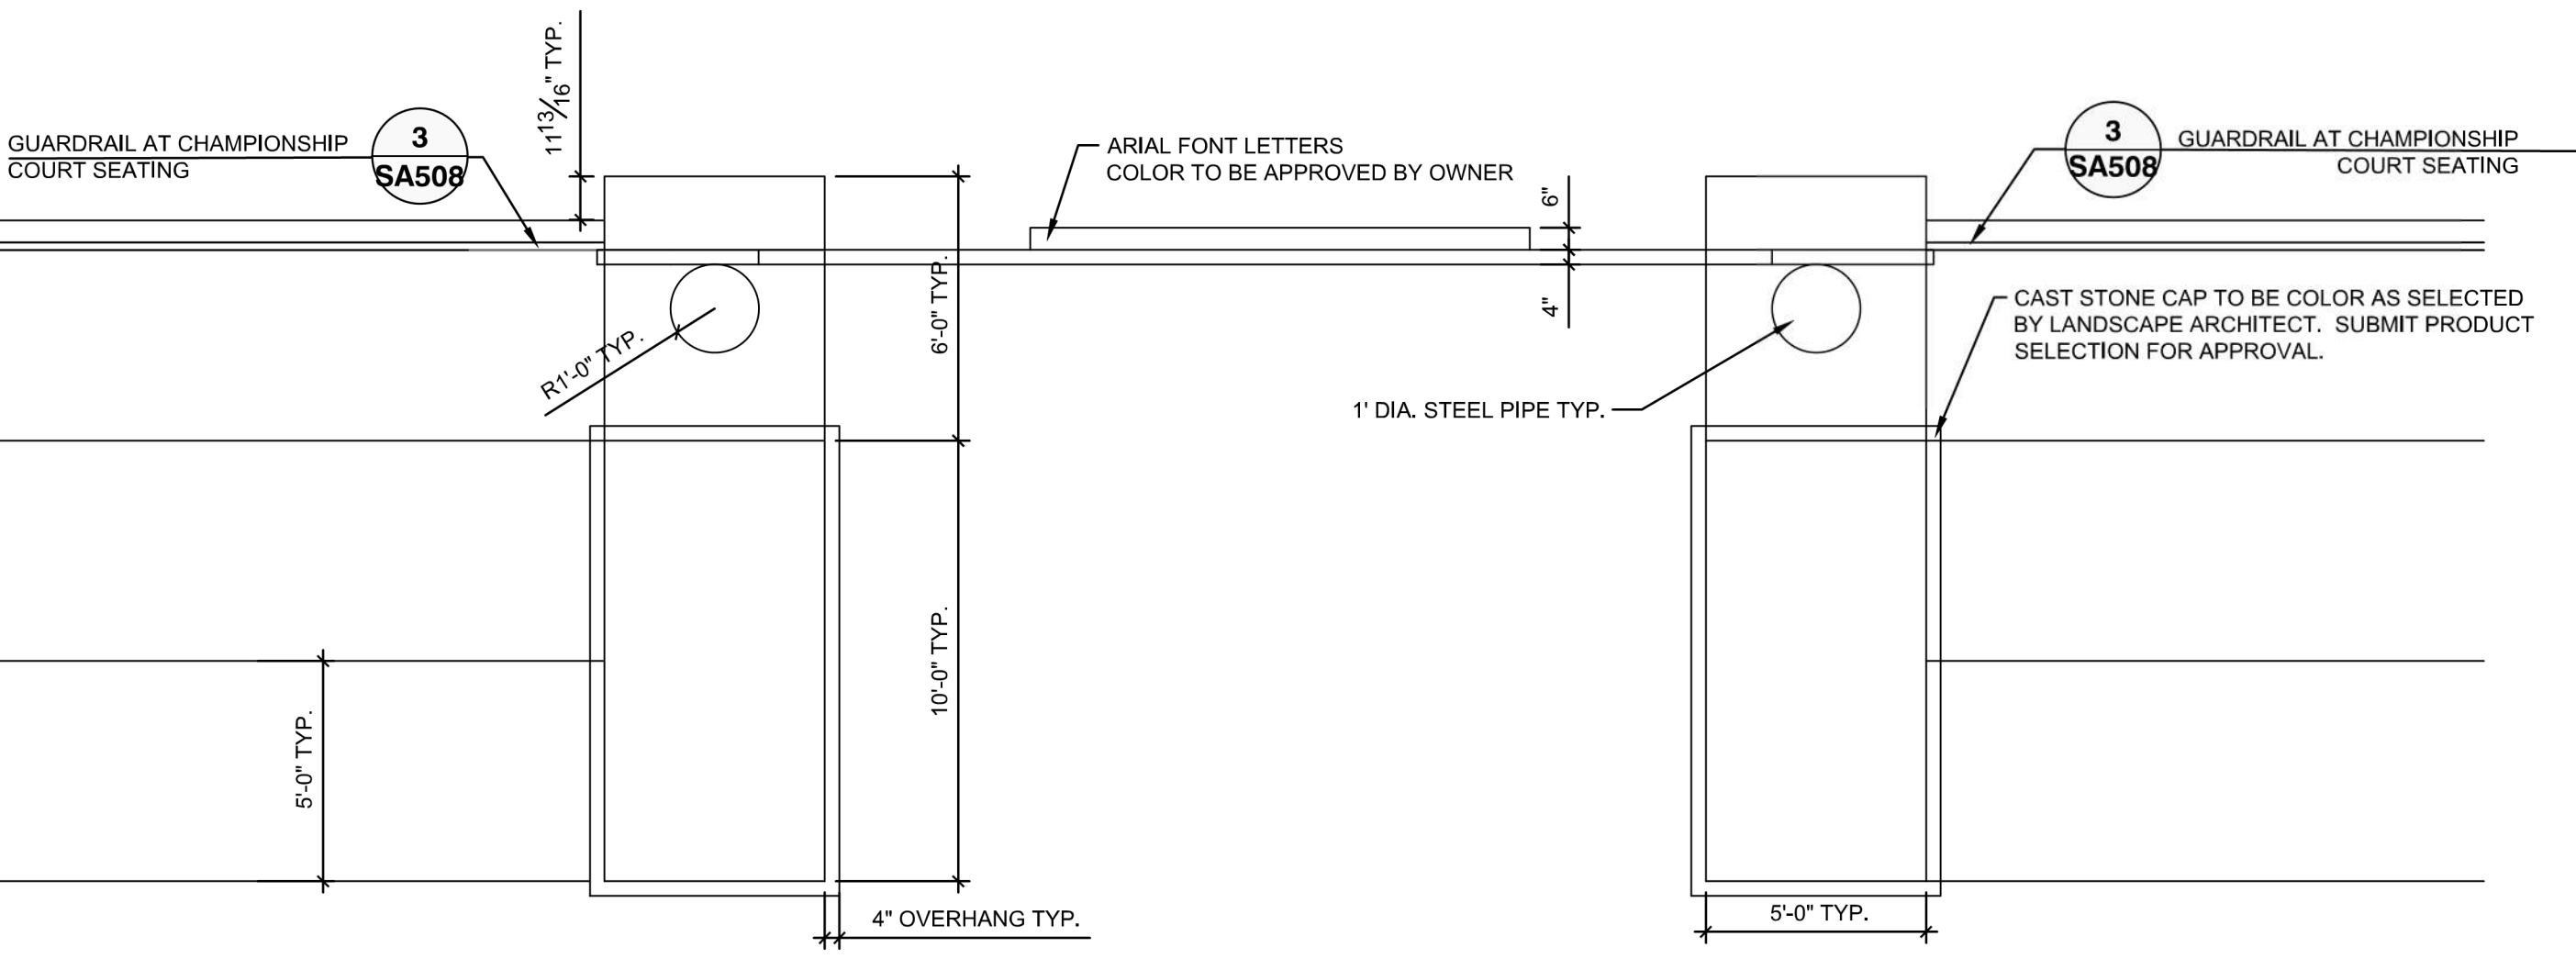

**4 GATEWAY SIGNAGE PLAN VIEW**  
 1/4" = 1'-0" VIEW-851866560

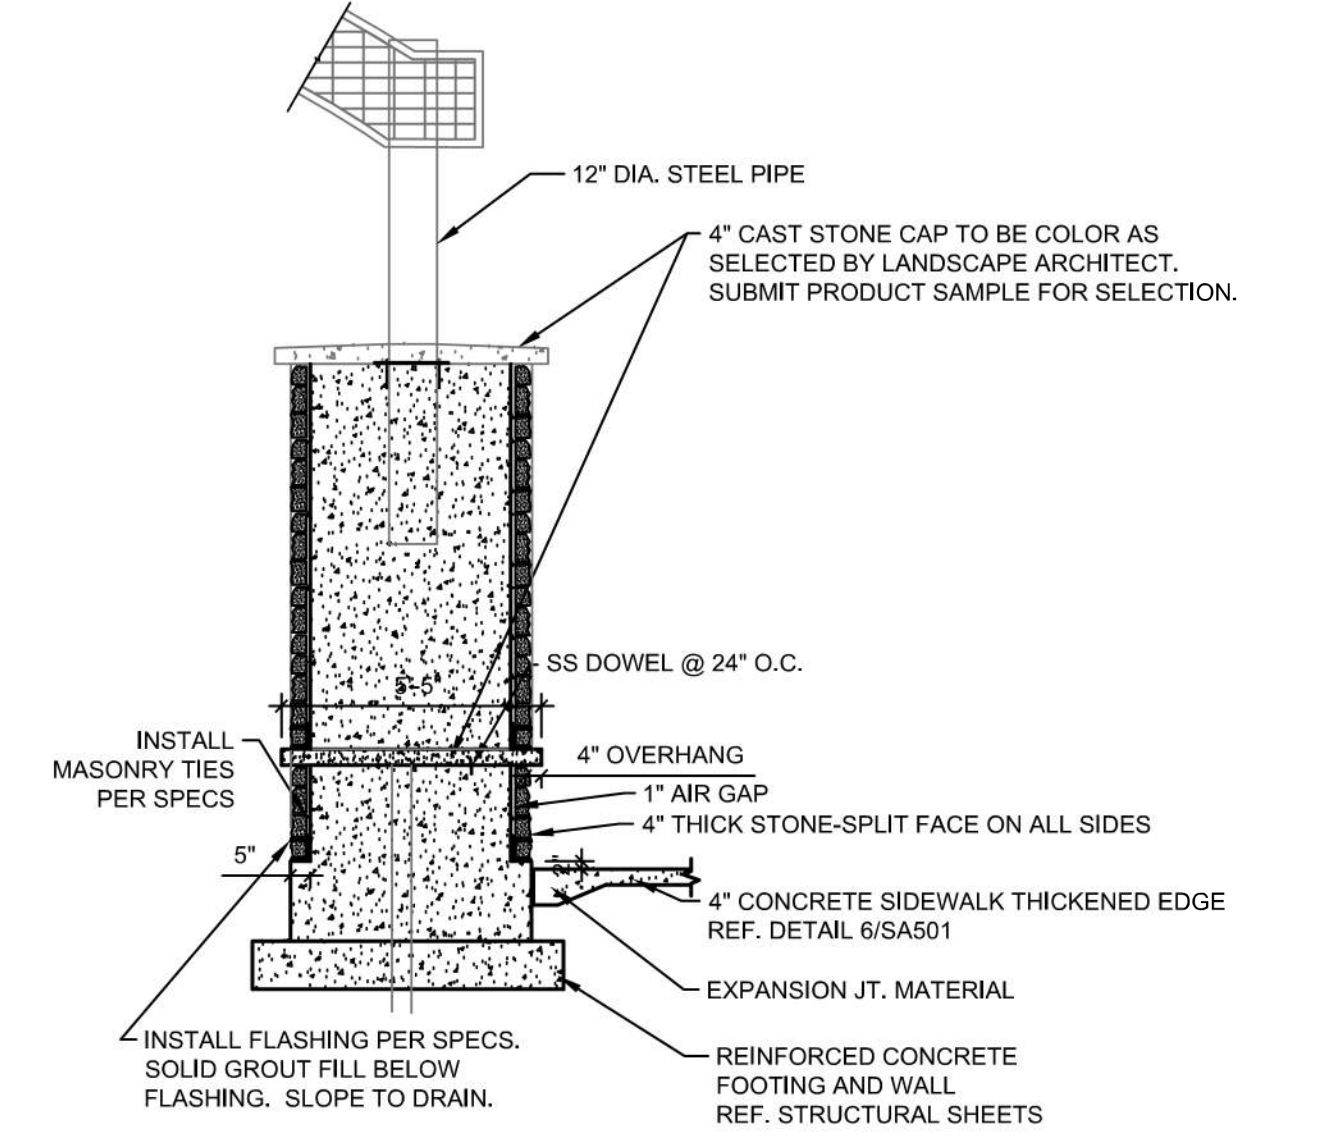

**5 GATEWAY SIGNAGE SECTION 2**  
 1/4" = 1'-0" VIEW-444775582

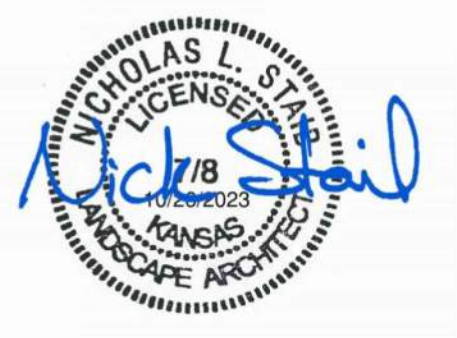

**SOUTH LAKES PARK - PICKLEBALL COMPLEX**  
 WICHITA, KS

Issue:		
BID SET		5/25/23
JOB NO.	220008-001	
DATE	25 MAY 2023	
PM	NLS	
DESIGNED BY	NLS	
DRAWN BY	JSG	
CHECKED BY	MEB	

SITE ARCHITECTURAL DETAILS

SA509

SAVED 10/26/2023 3:32:16 AM BY ROY THOMAS  
 PLOTTED 10/26/2023 9:50:37 AM BY ROY THOMAS  
 U:\WICHITA-CIVIL\2022\220008\03\MUNICIPALDRAWINGS\220008-003-SA501.DWG