




1 AUTOMATIC VALVE
1" = 1'-0" VIEW-332464099

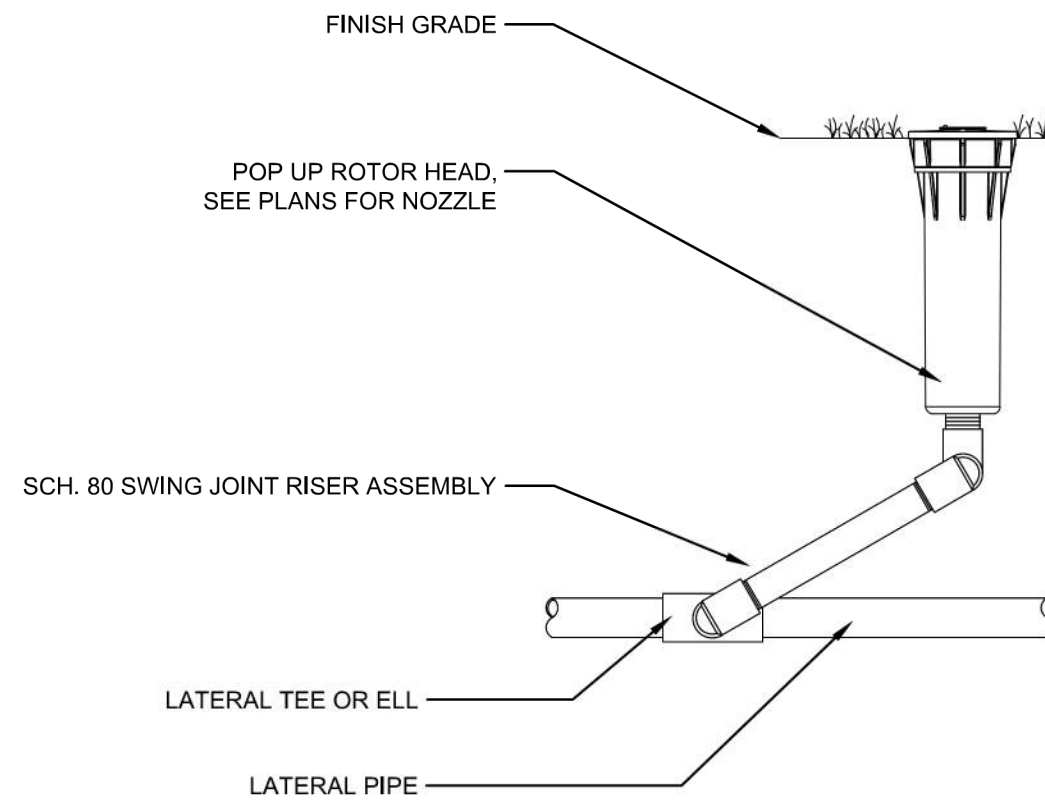

2 SPRAY HEAD INSTALLATION
1" = 1'-0" VIEW-148693145

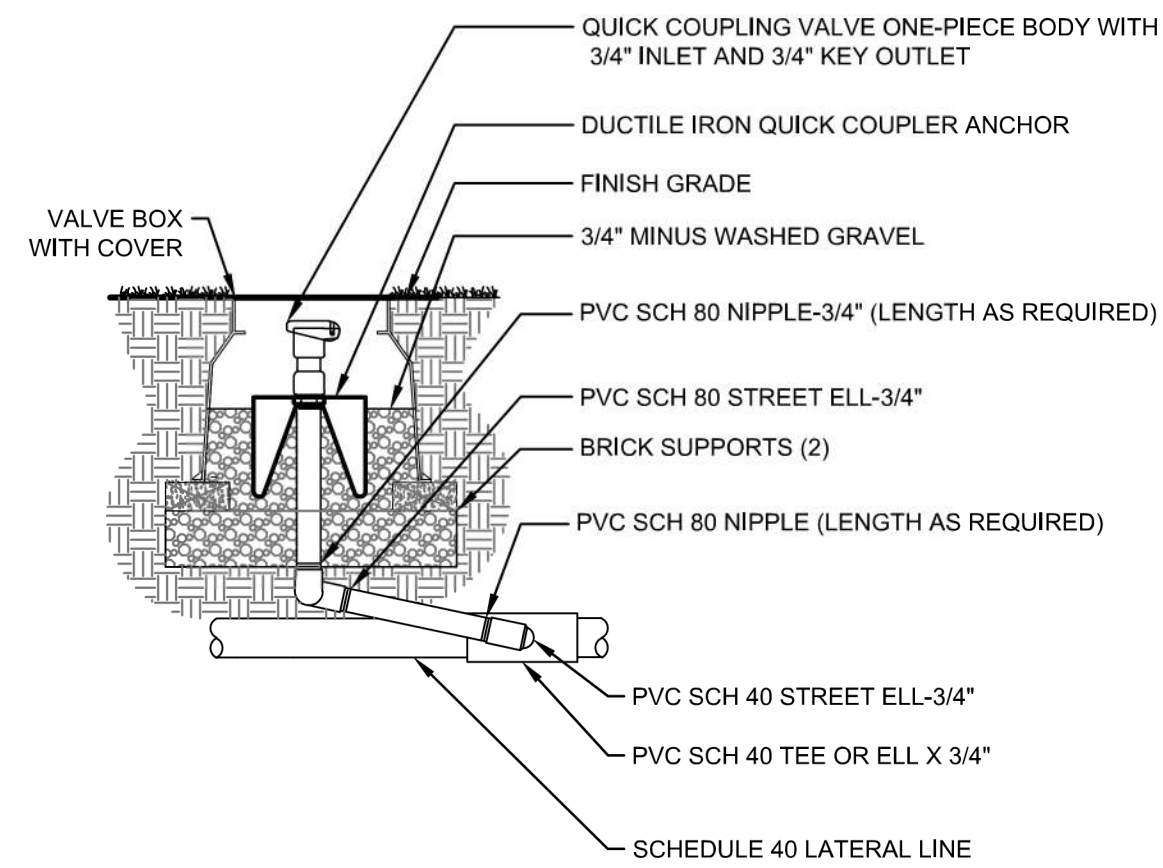


3 QUICK COUPLER
1" = 1'-0" VIEW-738809109

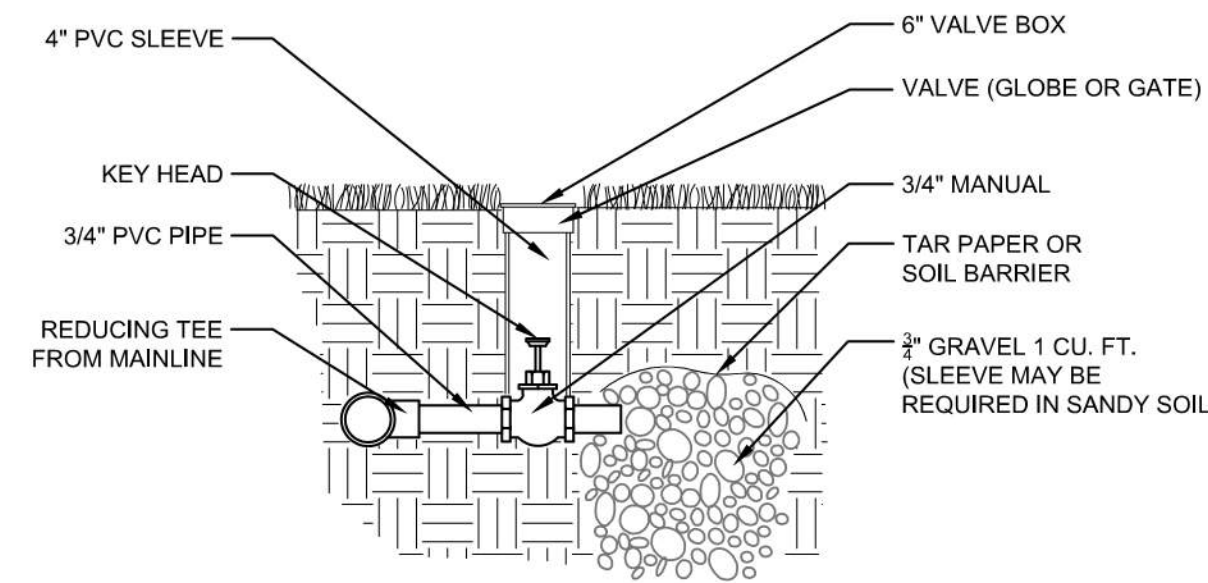


NOTE:
1. PLACE VALVE BOX NO CLOSER THAN 12" TO PLANTER EDGES, WALK EDGES, BUILDINGS AND WALLS.
2. VALVE BOX SHALL BE INJECTION-MOLDED OF POLYESTER AND FIBROUS INORGANIC, TEMPERATURE RESISTANT COMPONENTS. THE BOX SHALL BE BLACK IN COLOR AND THE LID SHALL BE GREEN IN COLOR.

4 MANUAL VALVE
1" = 1'-0" VIEW-925374031

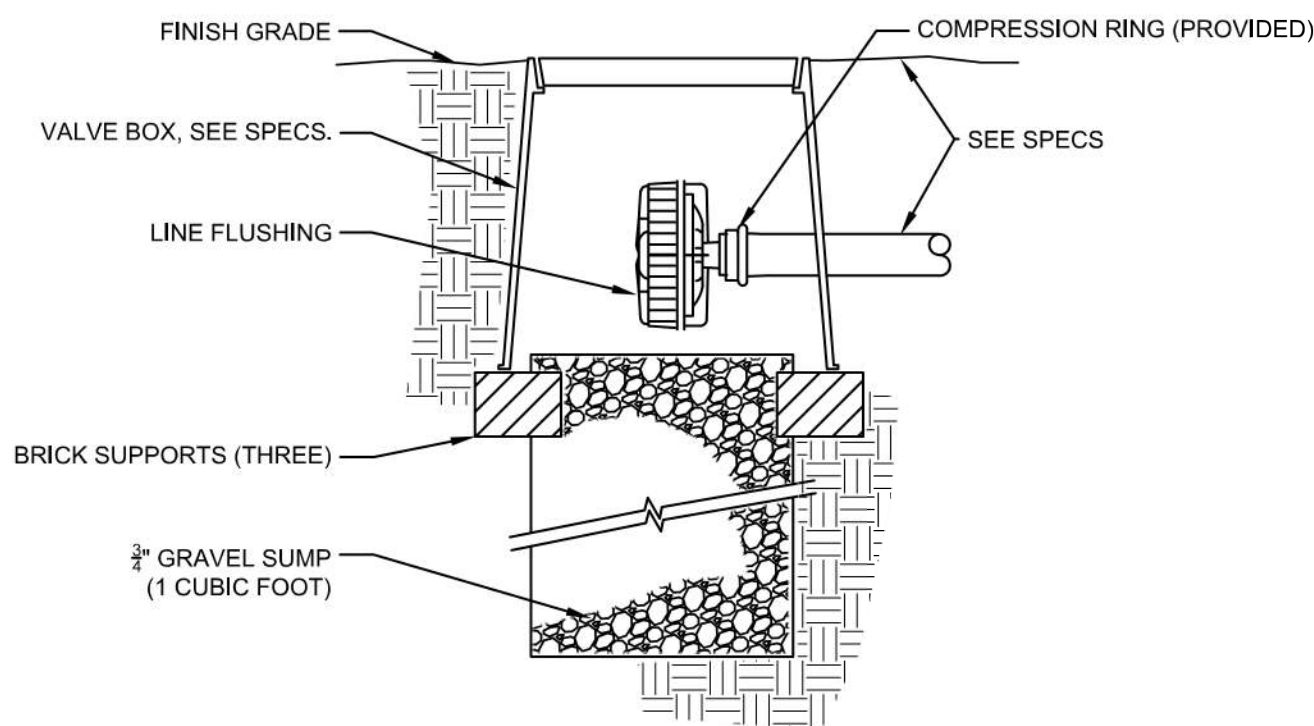

5 LINE FLUSHING VALVE
1" = 1'-0" VIEW-701490117

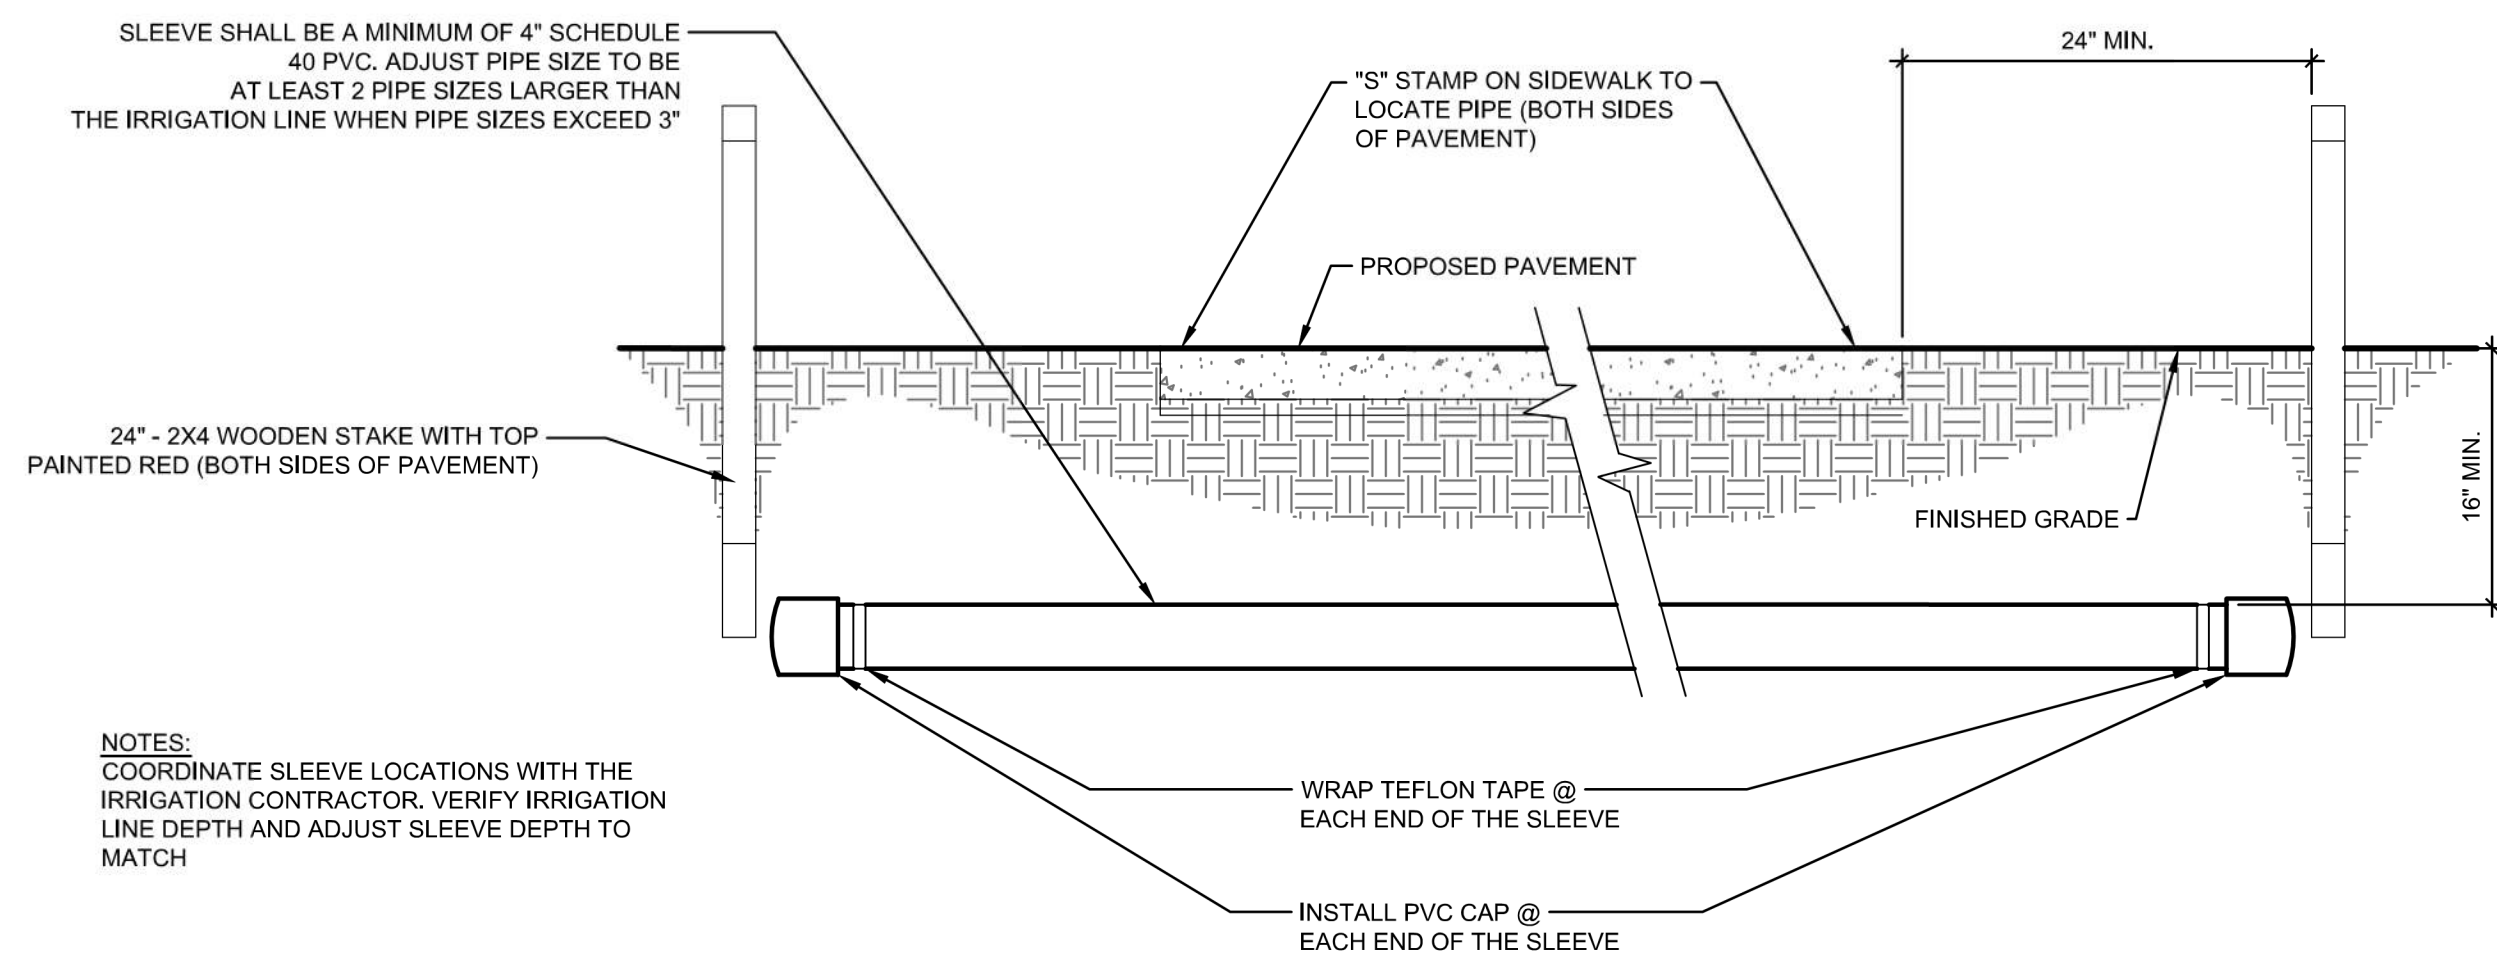

NOTES:
COORDINATE SLEEVE LOCATIONS WITH THE IRRIGATION CONTRACTOR. VERIFY IRRIGATION LINE DEPTH AND ADJUST SLEEVE DEPTH TO MATCH

6 IRRIGATION SLEEVE
1" = 1'-0" VIEW-928167999



SOUTH LAKES
SPORTS PARK
WICHITA, KS

Issue:		
100% PLANS		10/18/23
BID SETS		10/25/23
JOB NO.	220008-003	
DATE	18 OCTOBER 2023	
PM	NLS	
DESIGNED BY	NLS	
DRAWN BY	RFT	
CHECKED BY	MEB	

IRRIGATION DETAILS

LI501