




10/10/2023 2:54:21 PM
 C:\Local Revit Projects\South Lakes Pickleball Complex_bmmitchell_sa.rvt

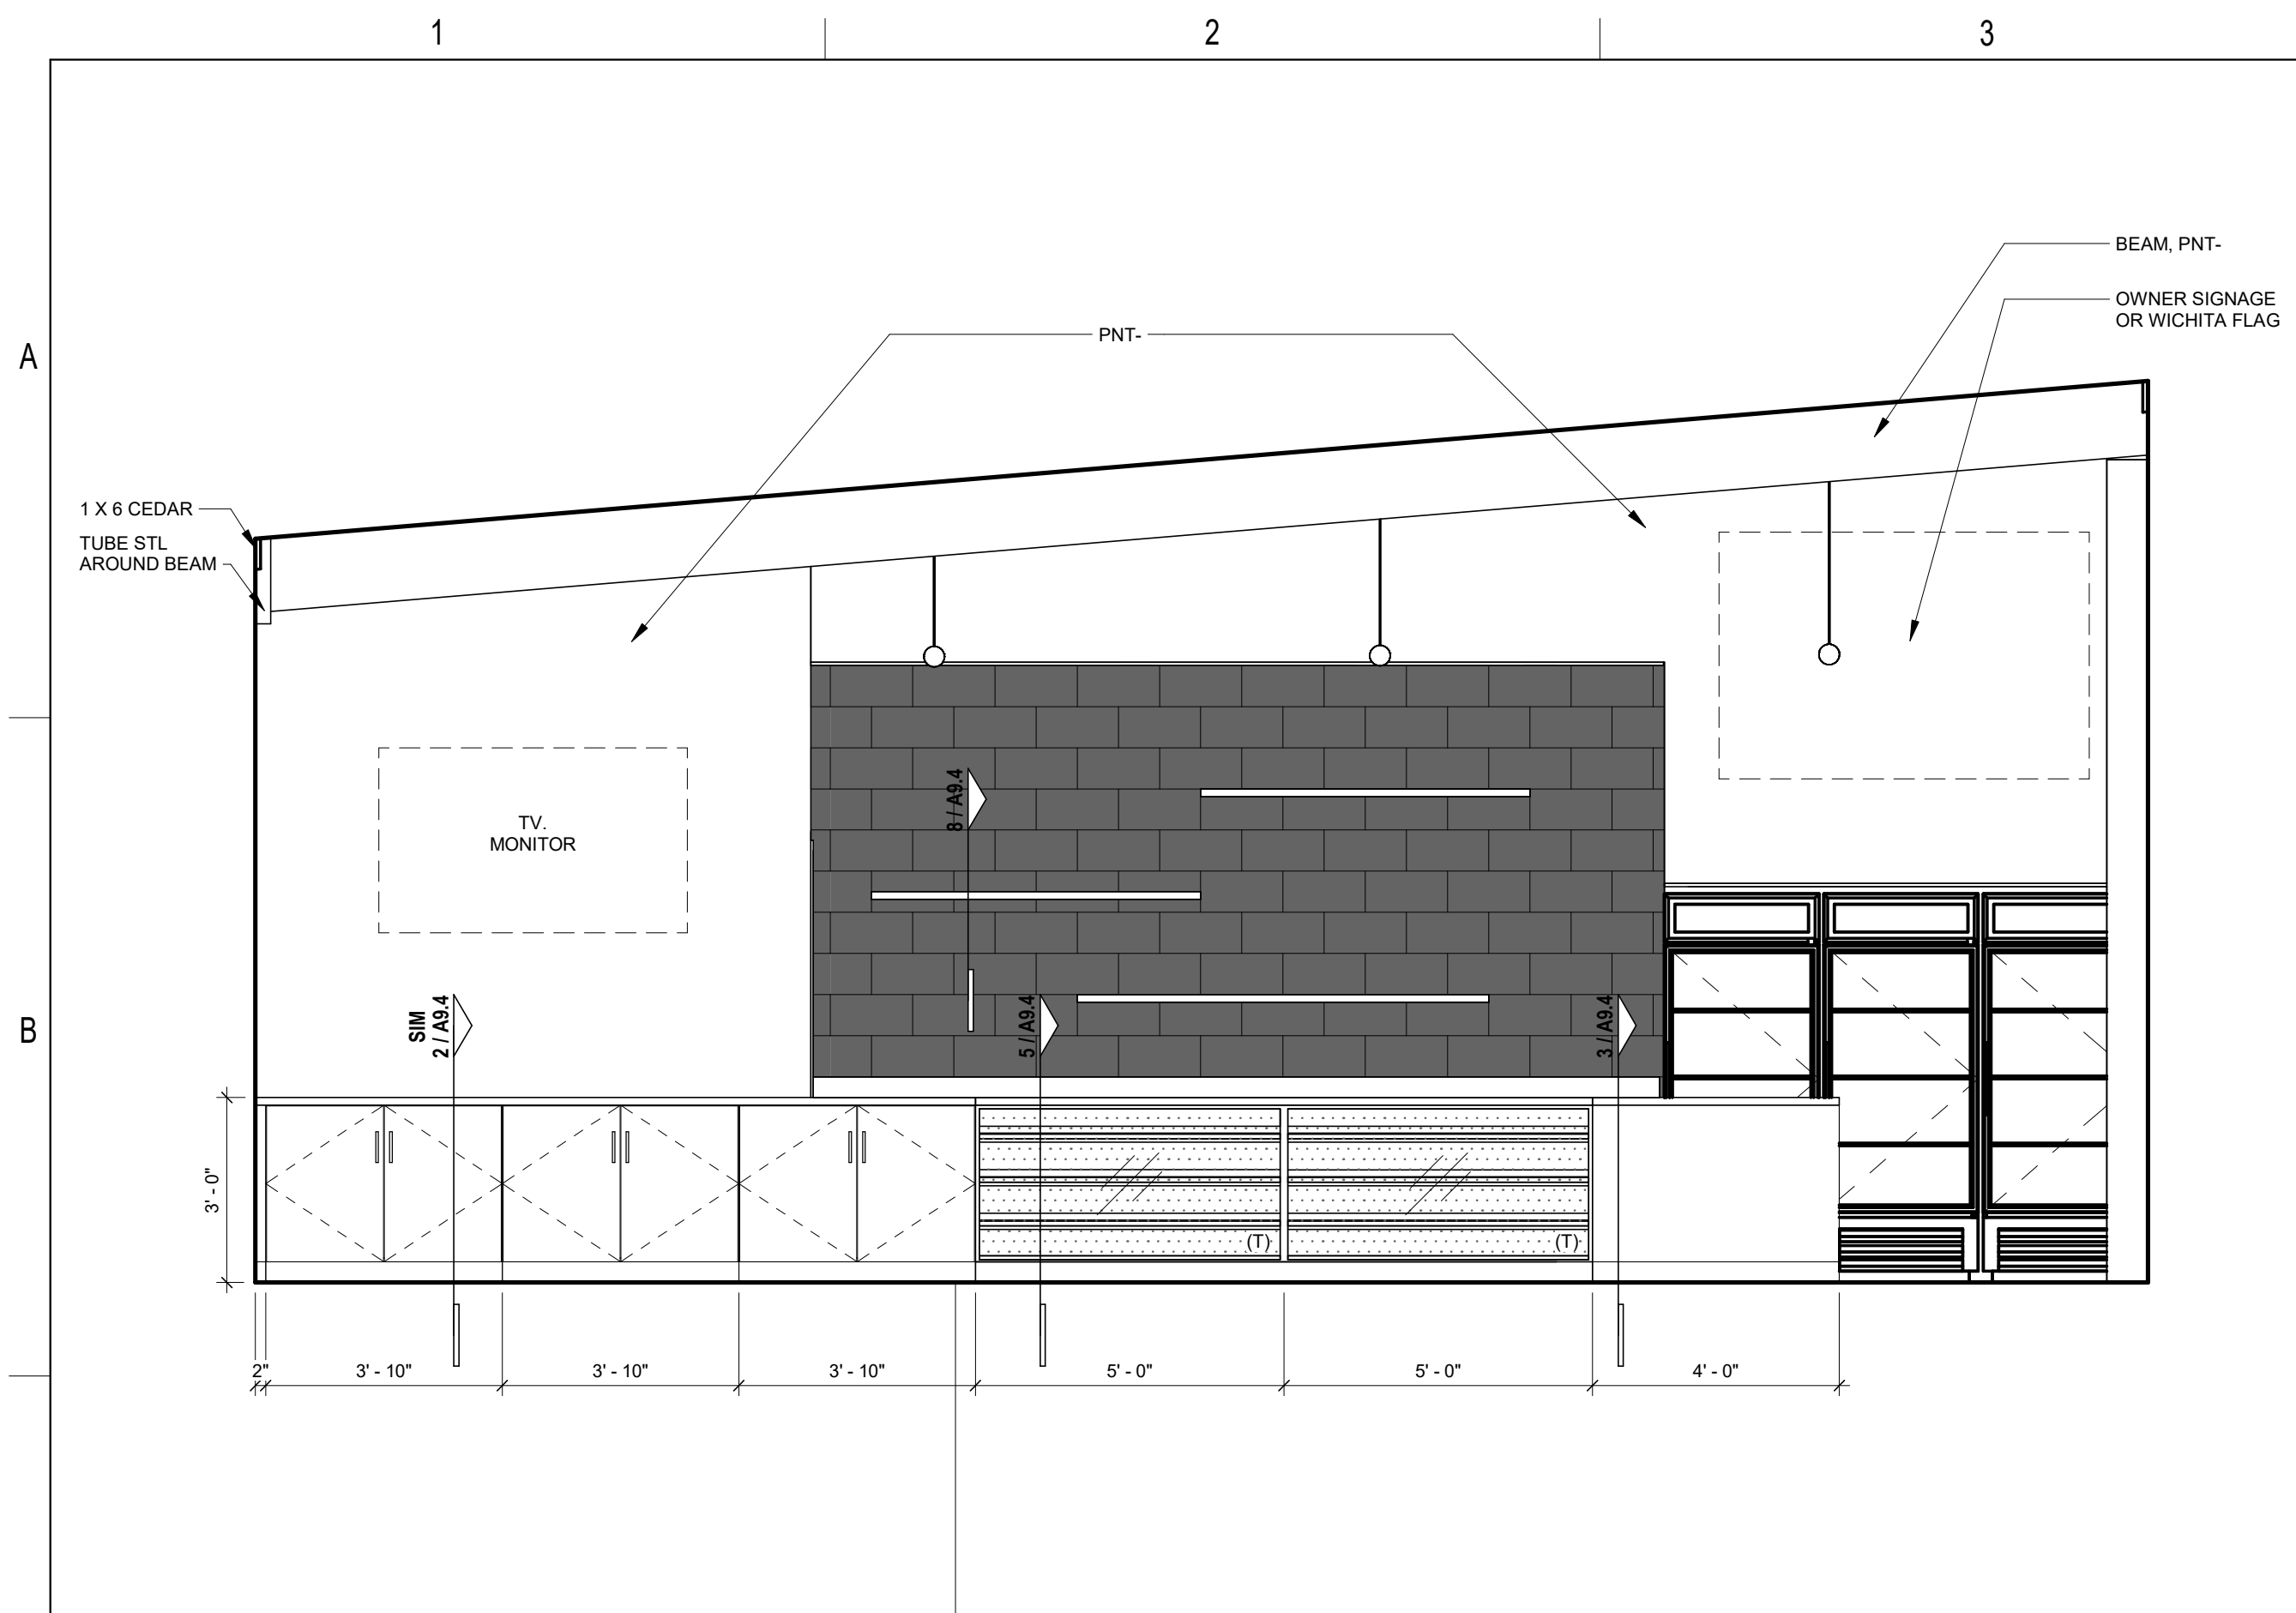


1 FRONT OF CONCESSIONS - NORTH
 3/8" = 1'-0"

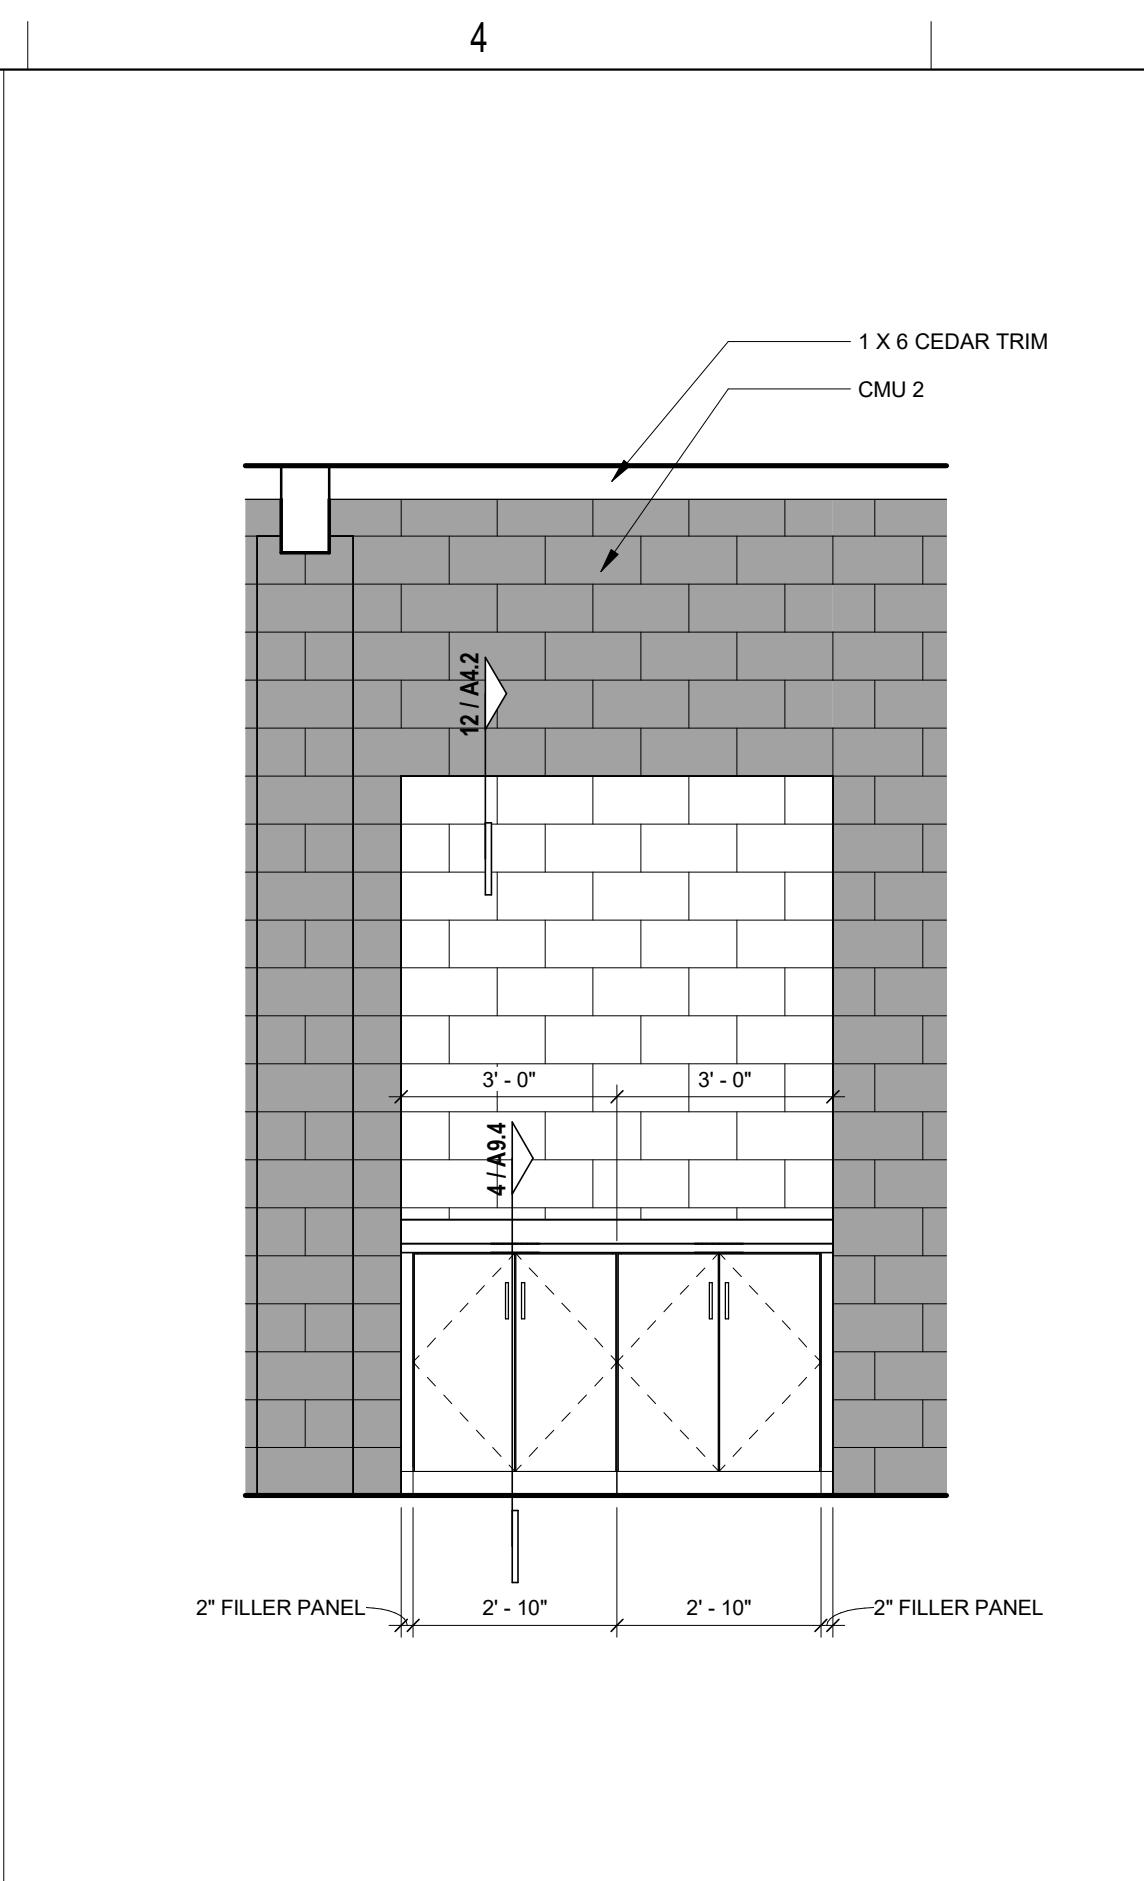


2 TRASH - EAST
 3/8" = 1'-0"

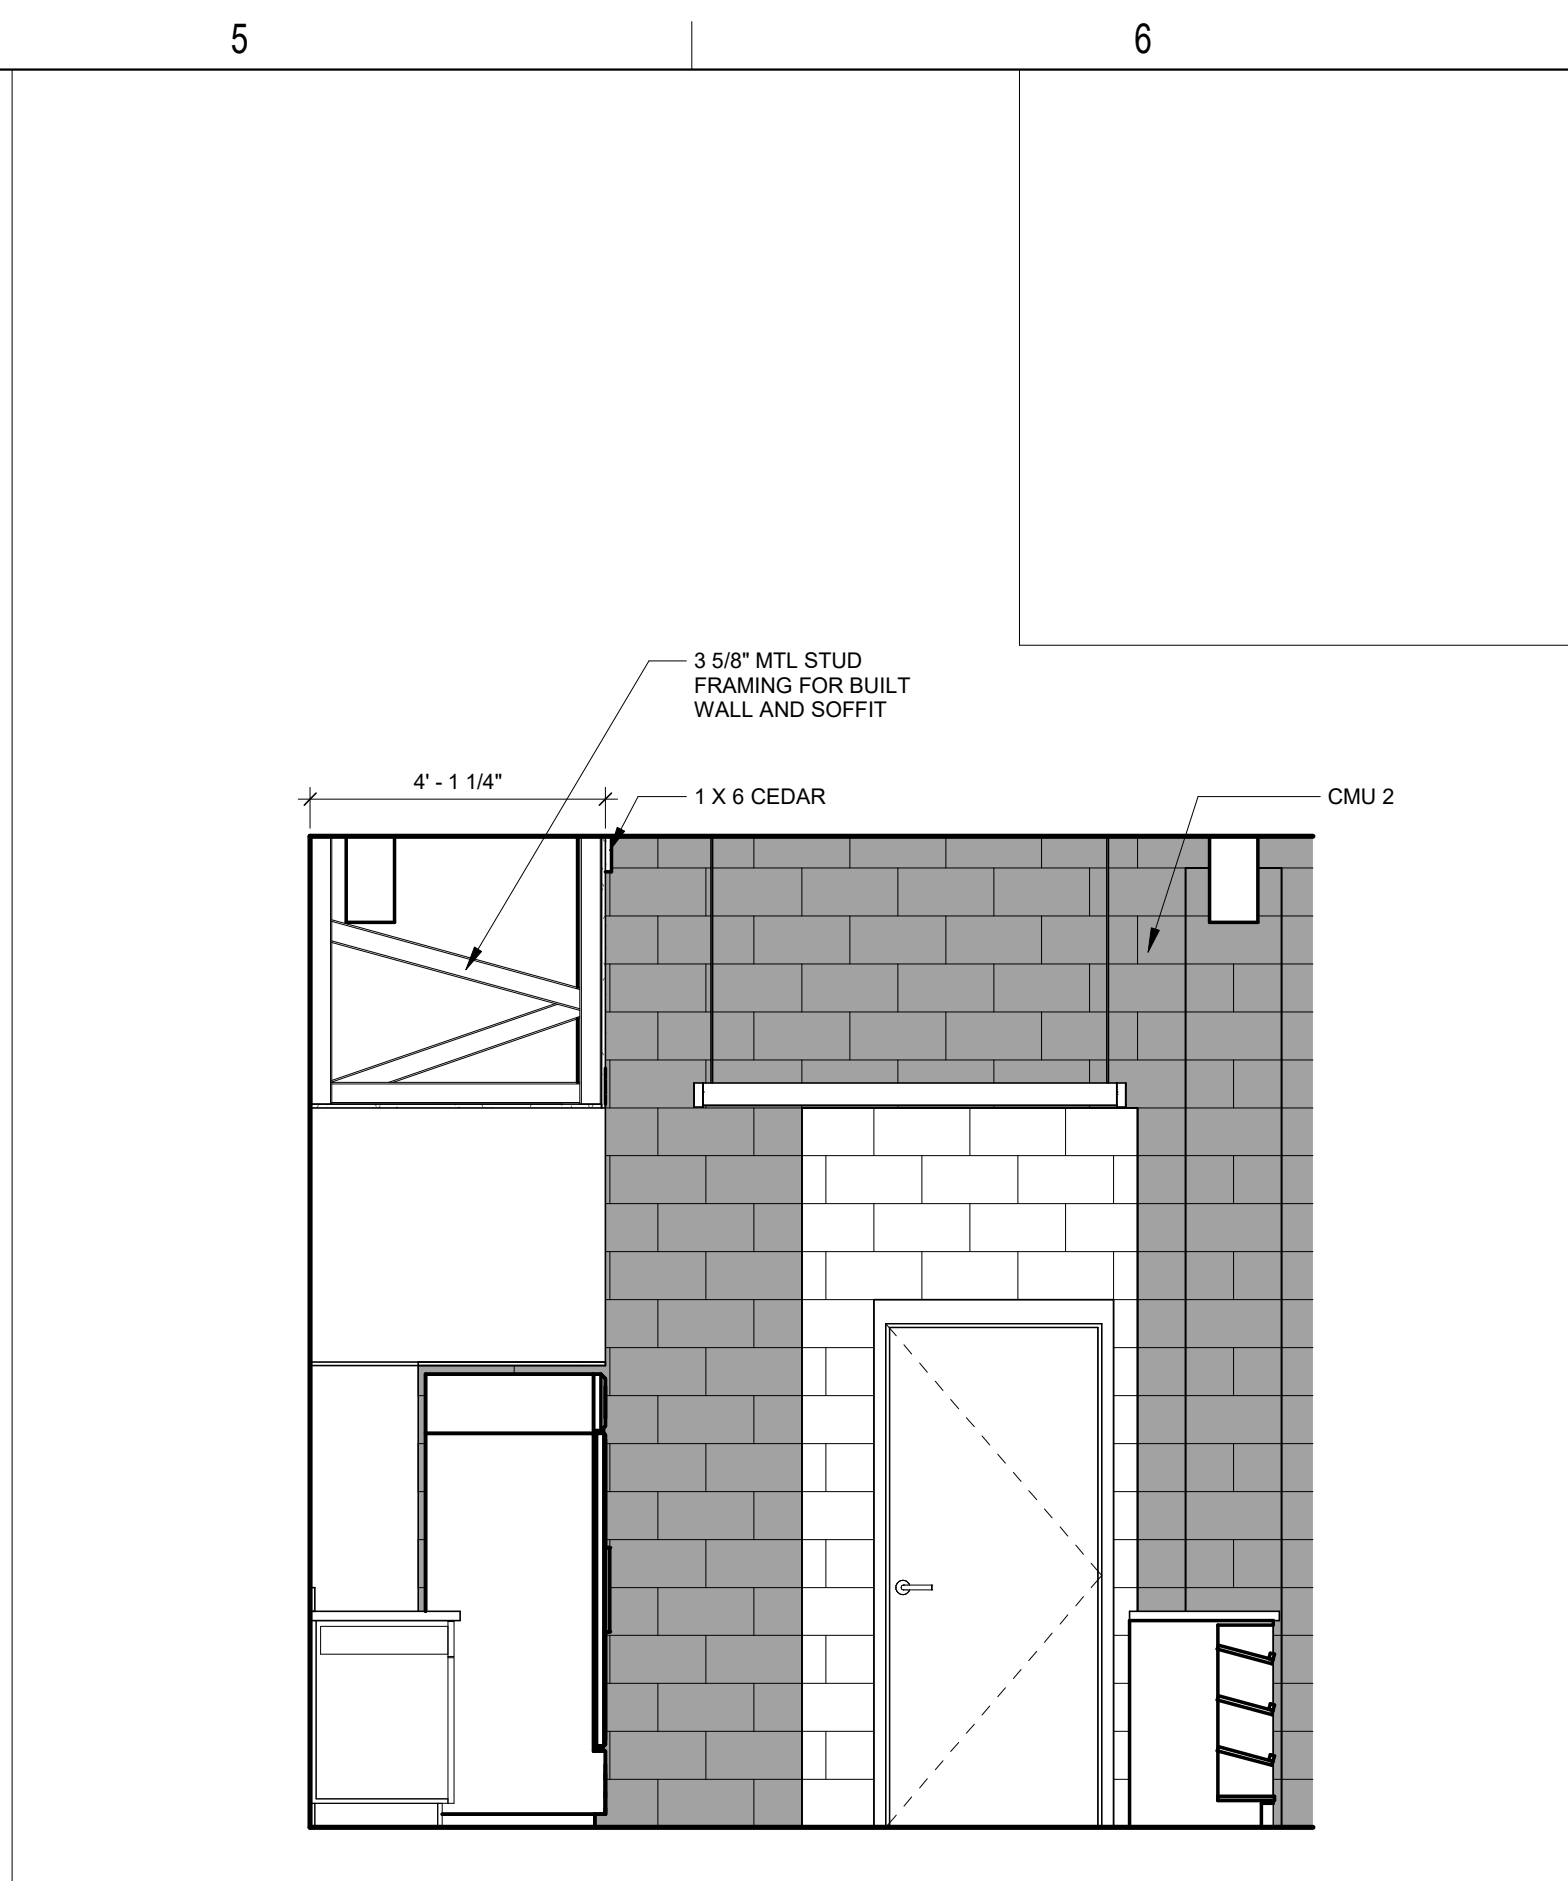


3 CONCESSIONS - EAST
 3/8" = 1'-0"

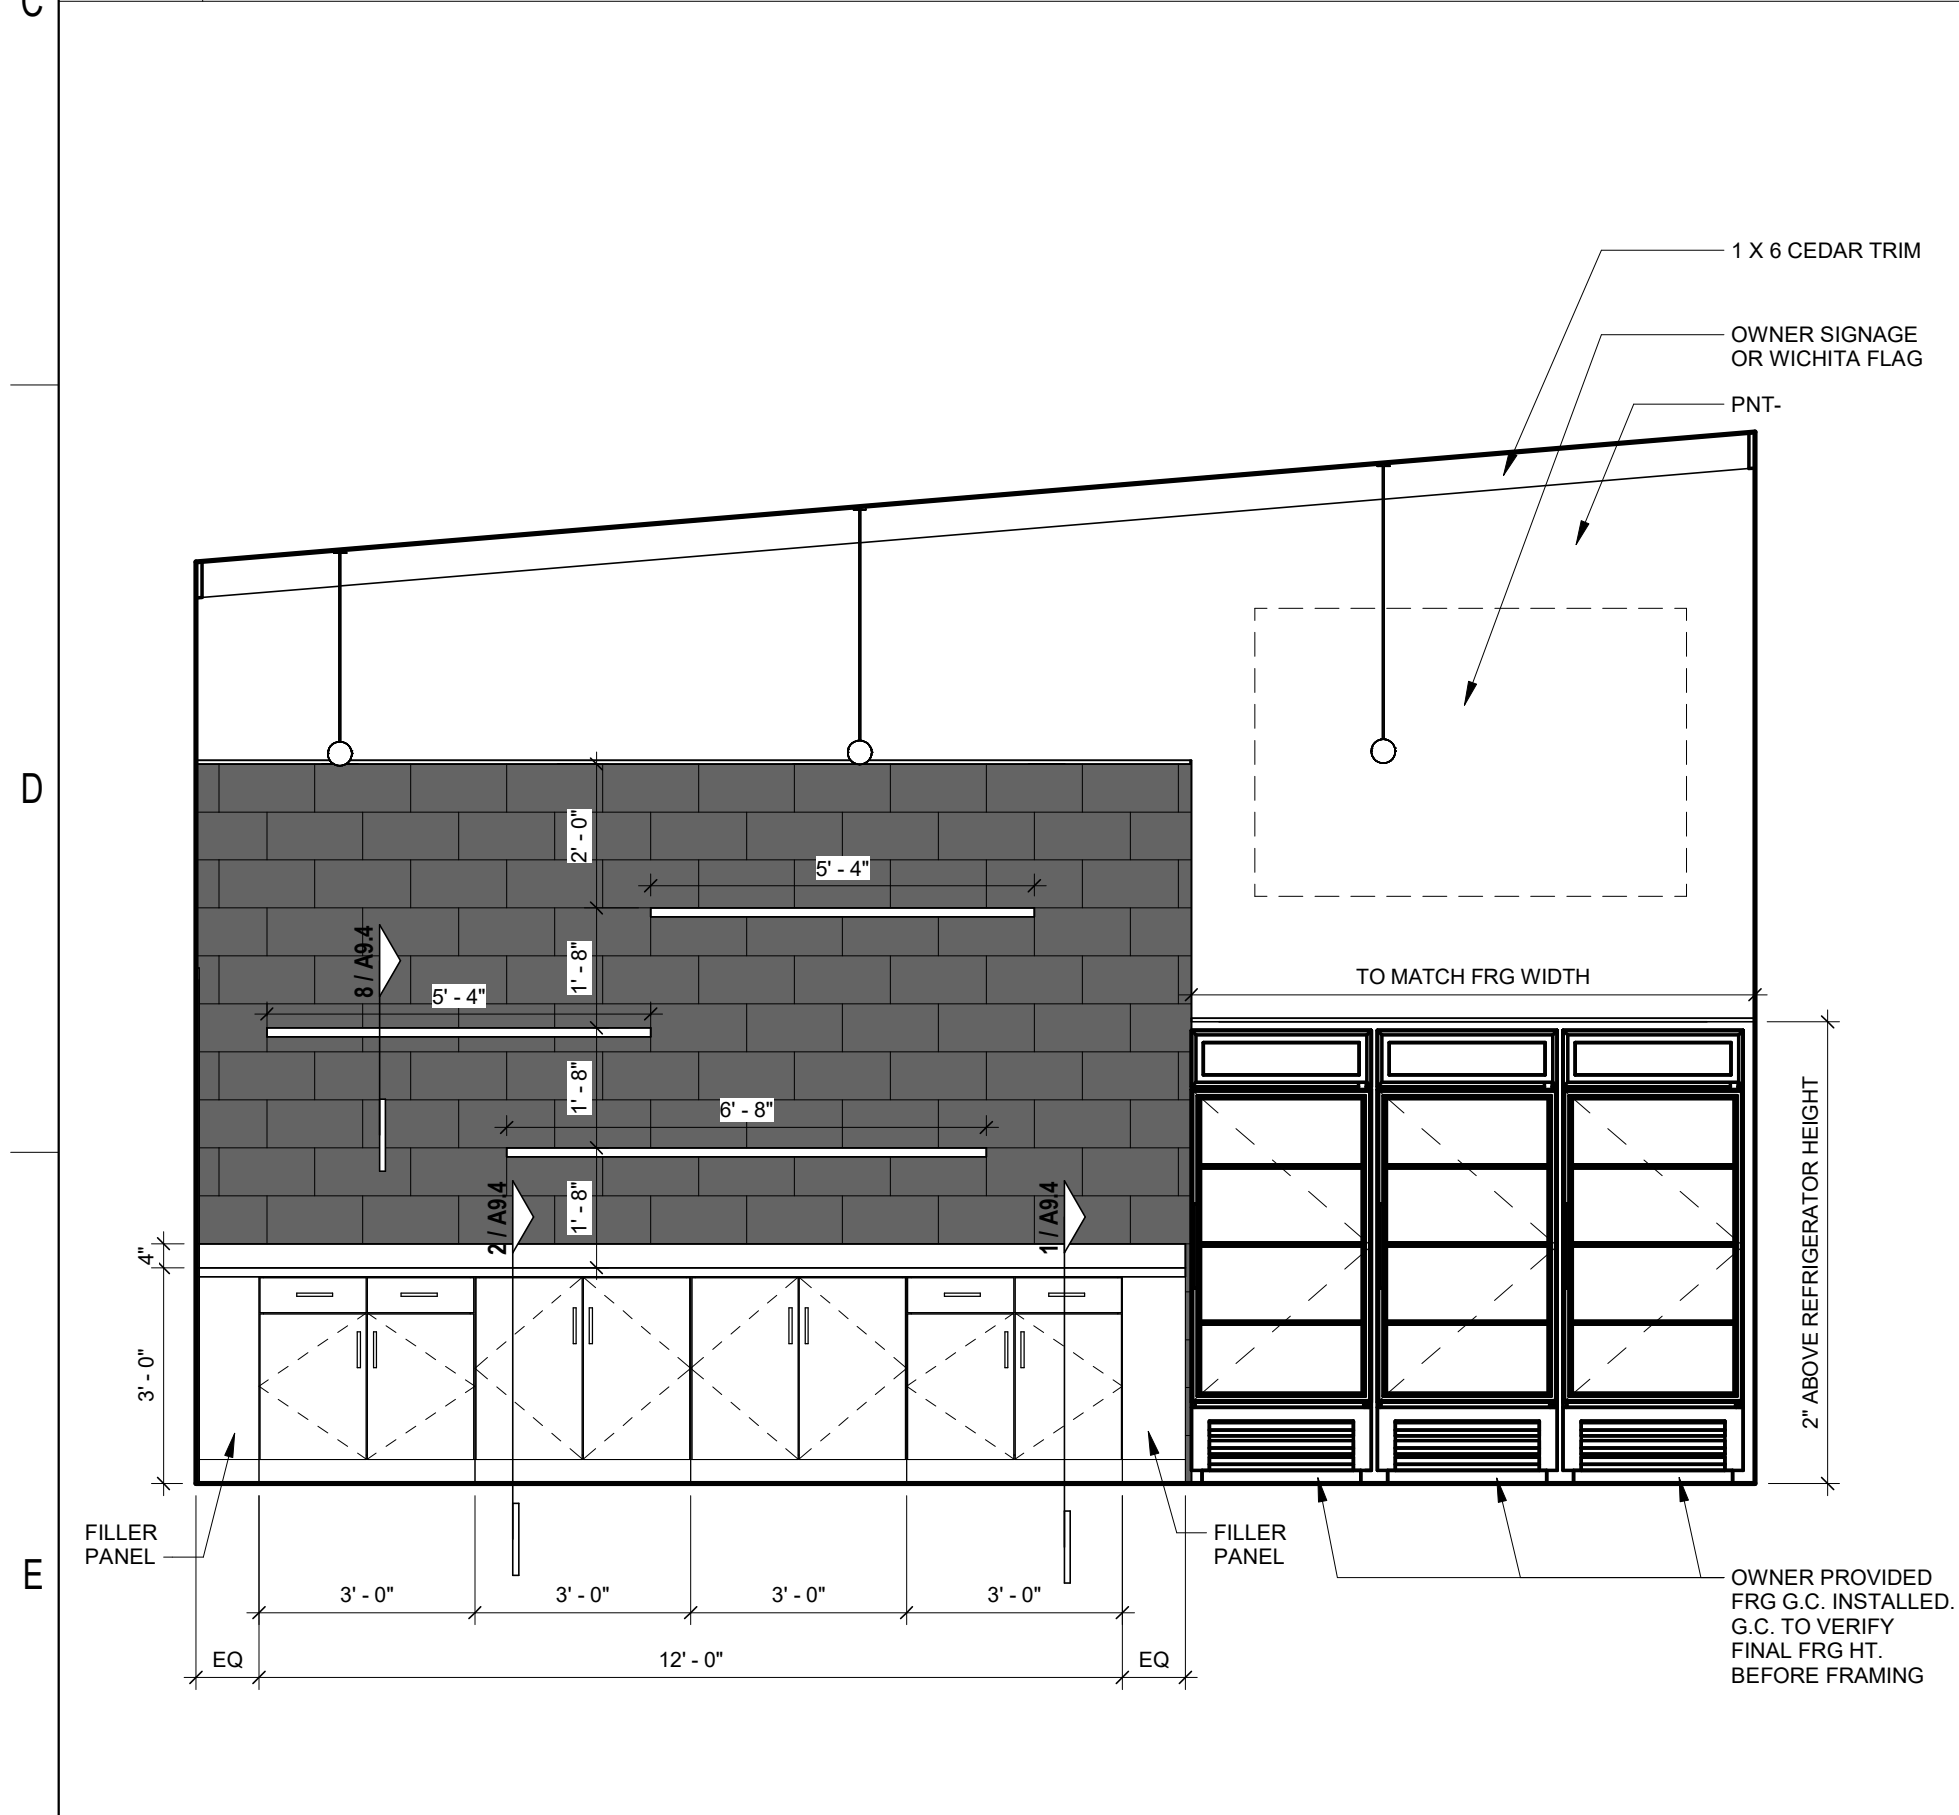


4 CONCESSIONS - NORTH
 3/8" = 1'-0"

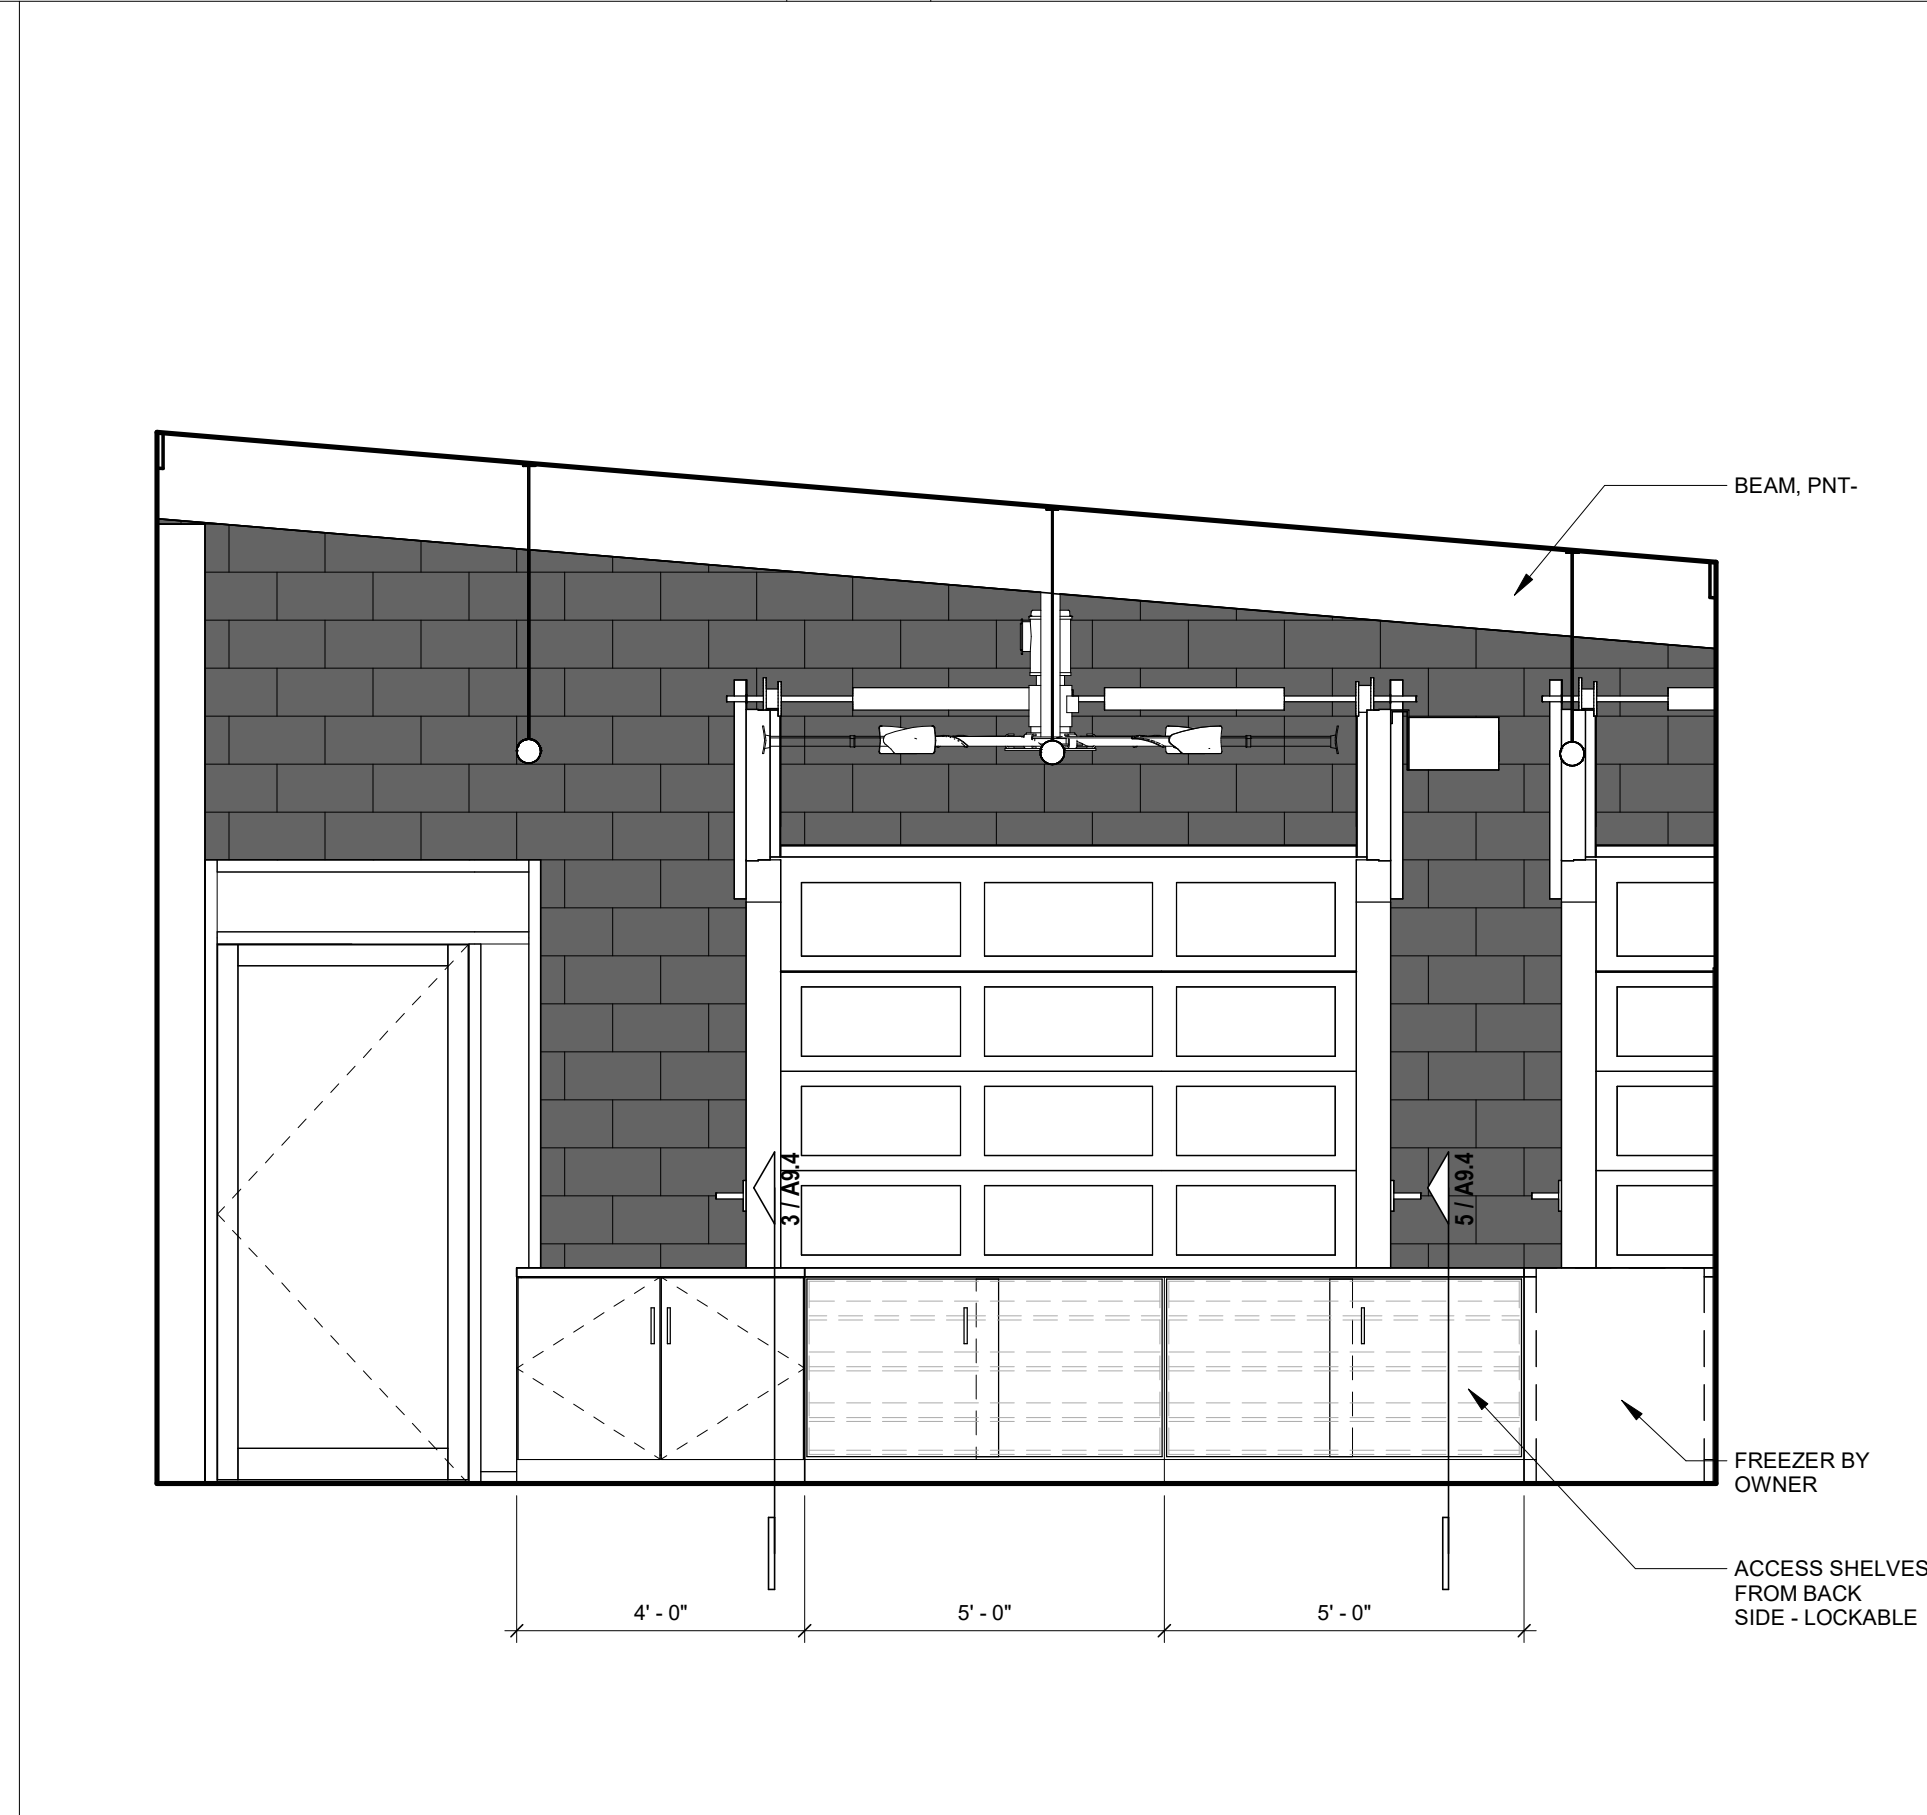

5 CONCESSIONS - SOUTH
 3/8" = 1'-0"

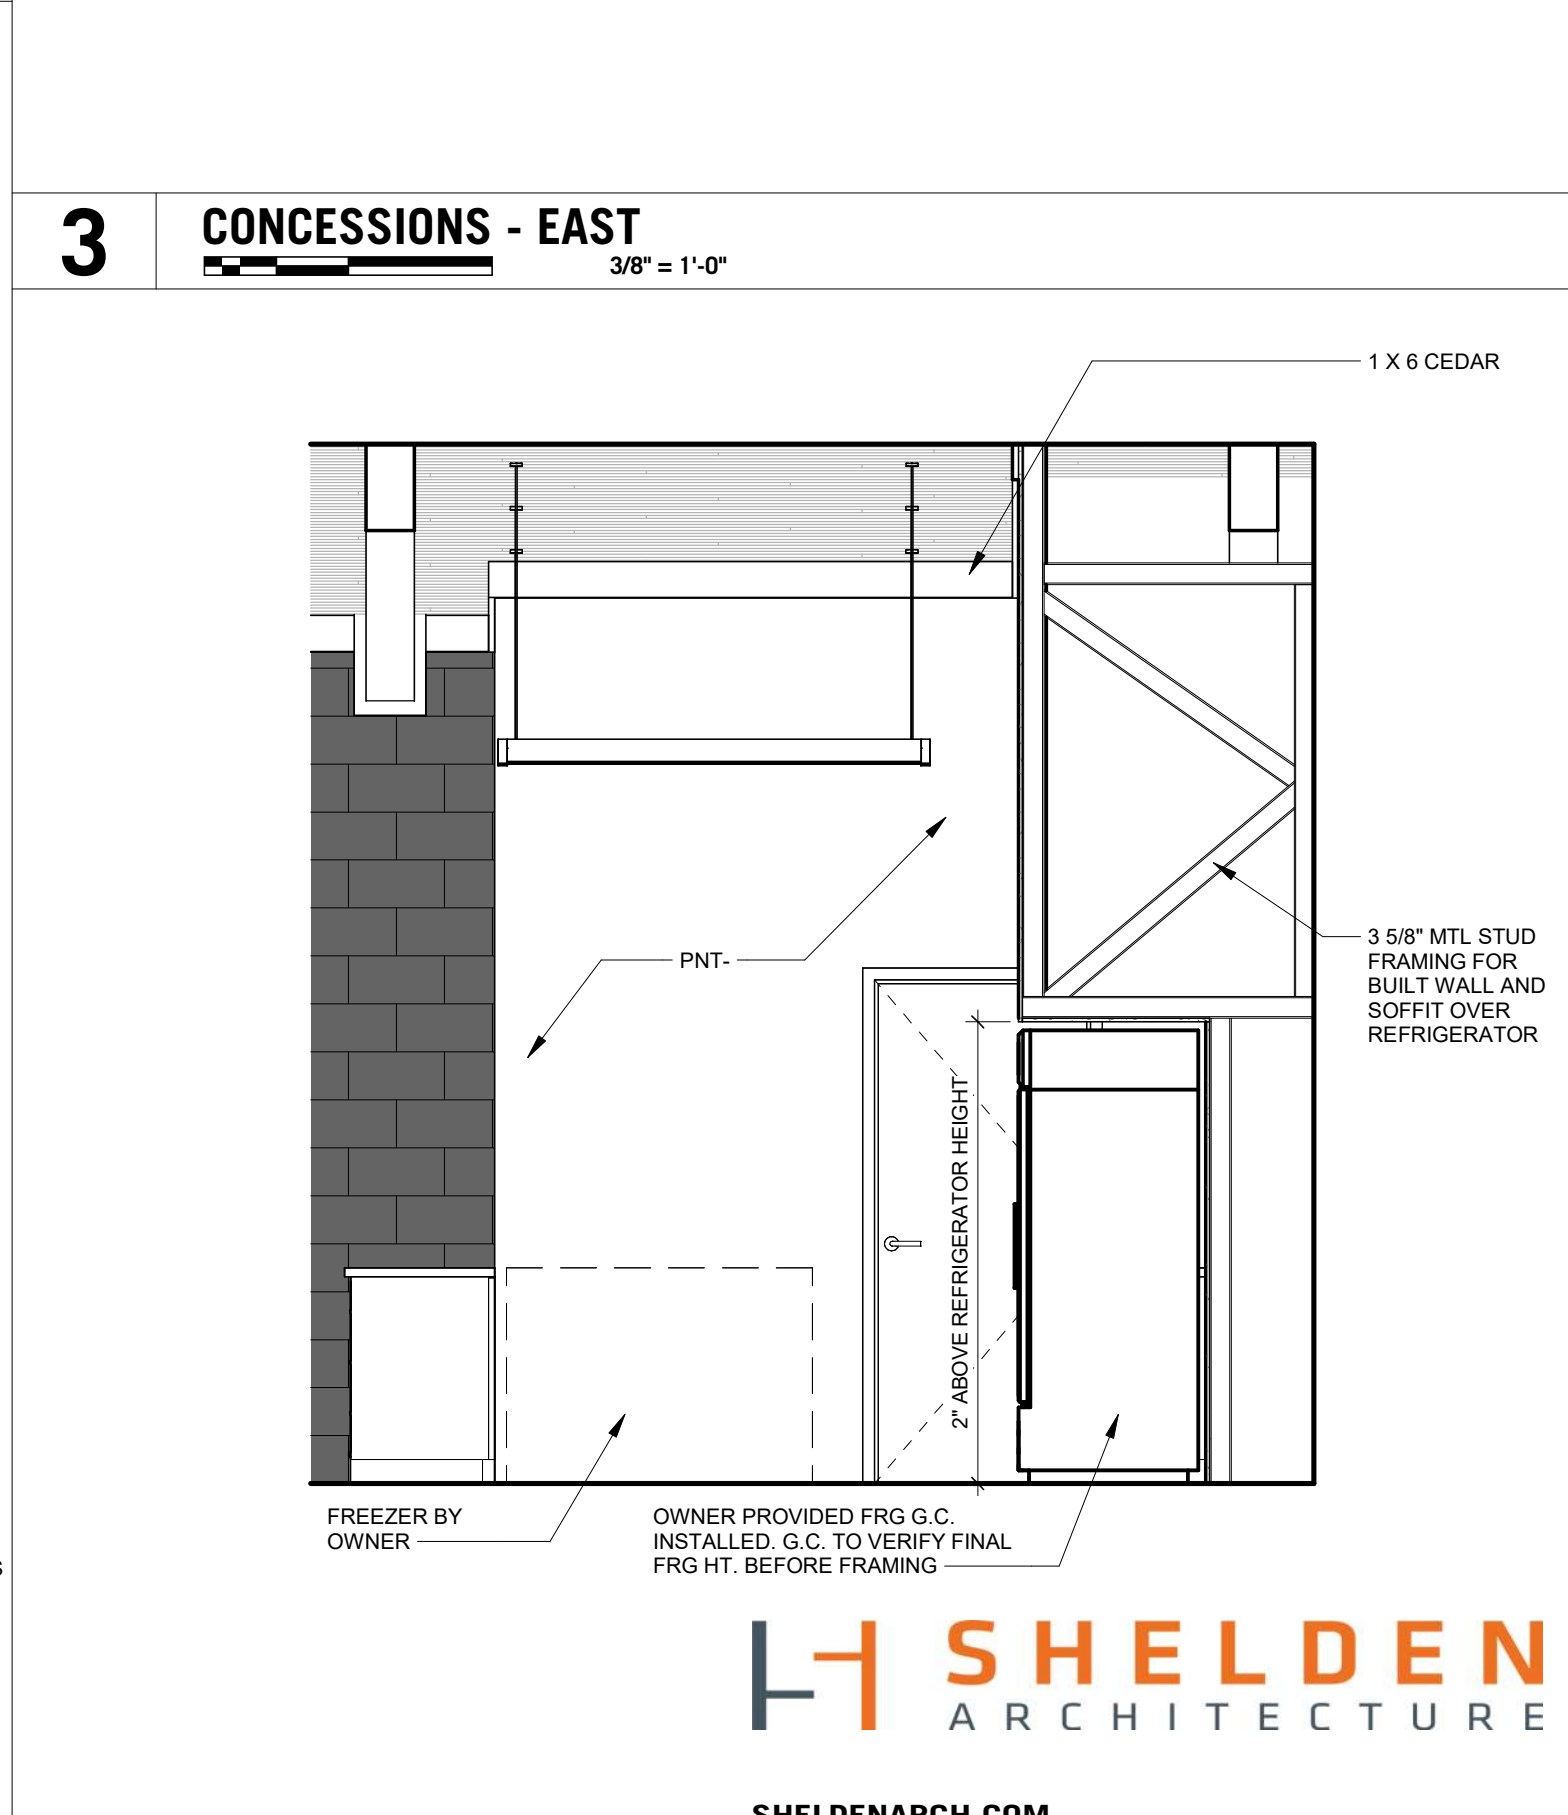

6 CONCESSIONS - WEST
 3/8" = 1'-0"

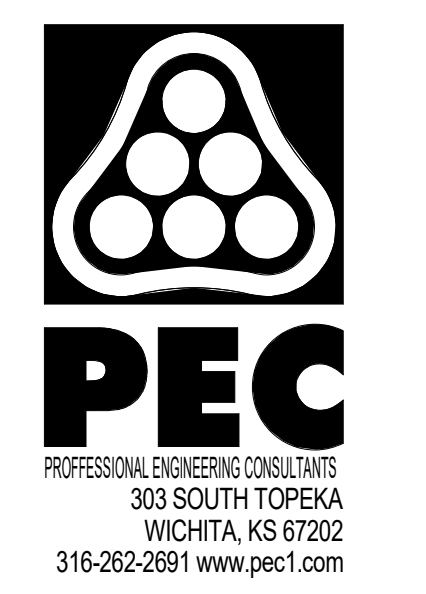

**SOUTH LAKES
 SPORTS PARK
 WICHITA, KS**

Issue:		
100% PLANS		10/16/23

JOB NO.	220008-003
DATE	16 OCTOBER 2023
PM	NLS
DESIGNED BY	BRM
DRAWN BY	BRM
CHECKED BY	DBB



SHULDENARCH.COM
 800 E. First Suite 140 Wichita, KS 67202 316.263.4300

INTERIOR ELEVATIONS
 AND ENLARGED PLANS

A9.2