

HARRY STREET IMPROVEMENTS

FROM OLIVER TO WOODLAWN

PHASE II

LANDSCAPE PLAN


INDEX OF SHEETS

TITLE SHEET
LS1-LS11 LANDSCAPE PLANS

METRIC

ALL DIMENSIONS SHOWN WITHOUT
AN SI SUFFIX ARE IN
MILLIMETERS. ALL ELEVATIONS
ARE IN METERS. (MSL DATUM)
PLANT SIZE DIMENSIONS ARE IN
FEET-INCHES.


STATION 0+373.845 BEGIN
PROJECT

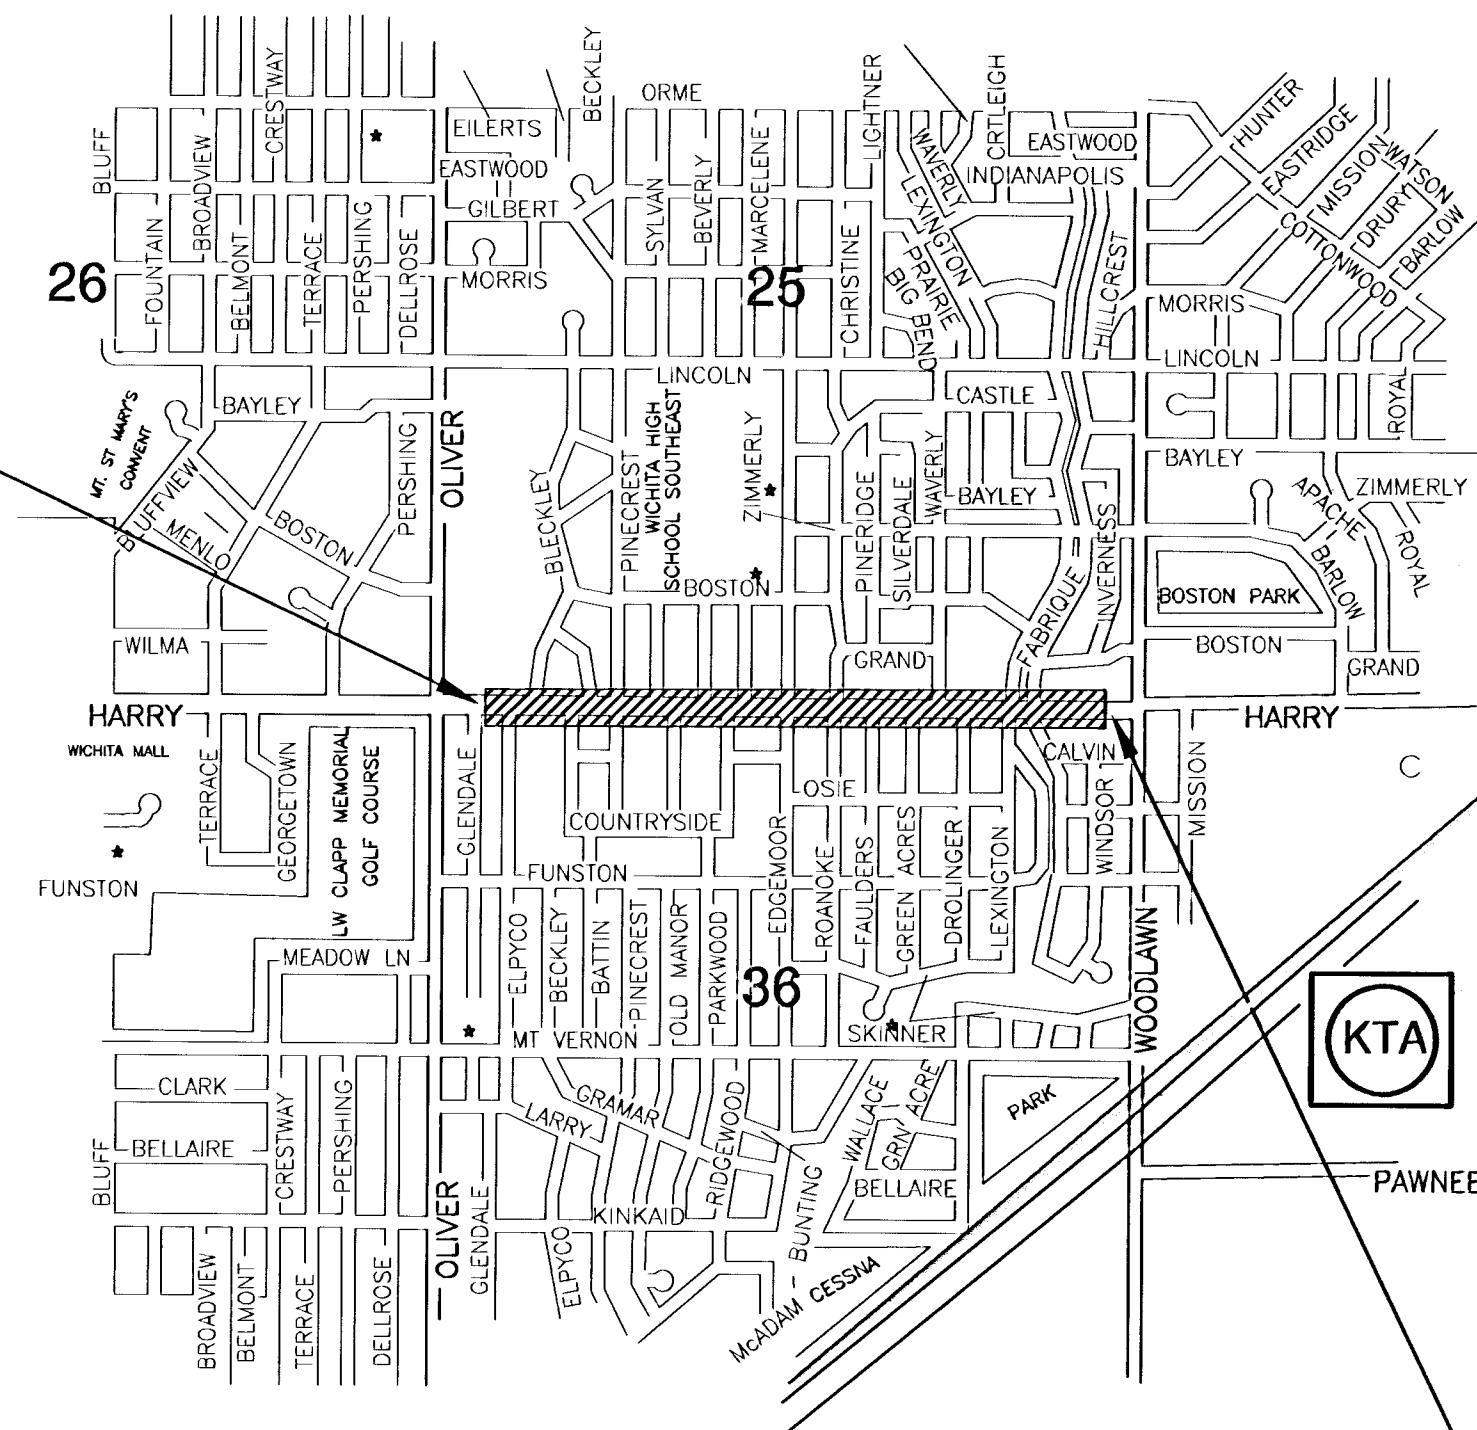

STATION 1+682.240 END
PROJECT

PROJECT NO. 472-83685
O.C.A. No. : 706852

CITY OF WICHITA, KANSAS
JAMES L. ARMOUR, P.E., ACTING CITY ENGINEER

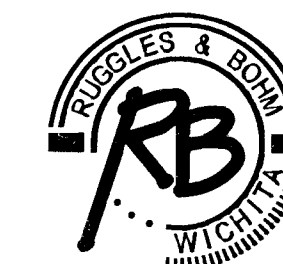

Ruggles & Bohm, P.A.
Engineering, Surveying, Land Planning
924 North Main (316) 264-8008
Wichita, Kansas 67203 (316) 264-4621 fax
www.rbkansas.com E-mail: info@rbkansas.com