
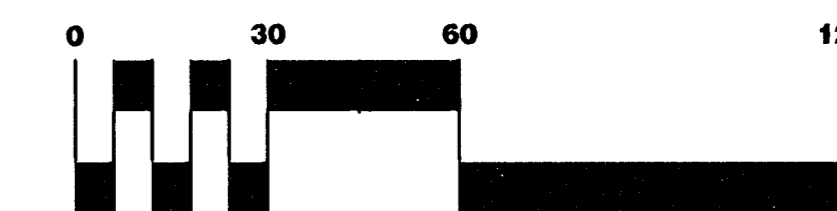
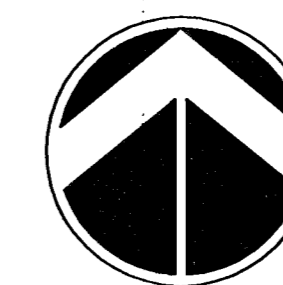


LEGEND

--- 1355 ---	EXIST. CONTOURS
— 1355 —	PROP. CONTOURS
- - - - -	LIMITS OF GRADING
- - - - -	PROP. TREE PROTECTION

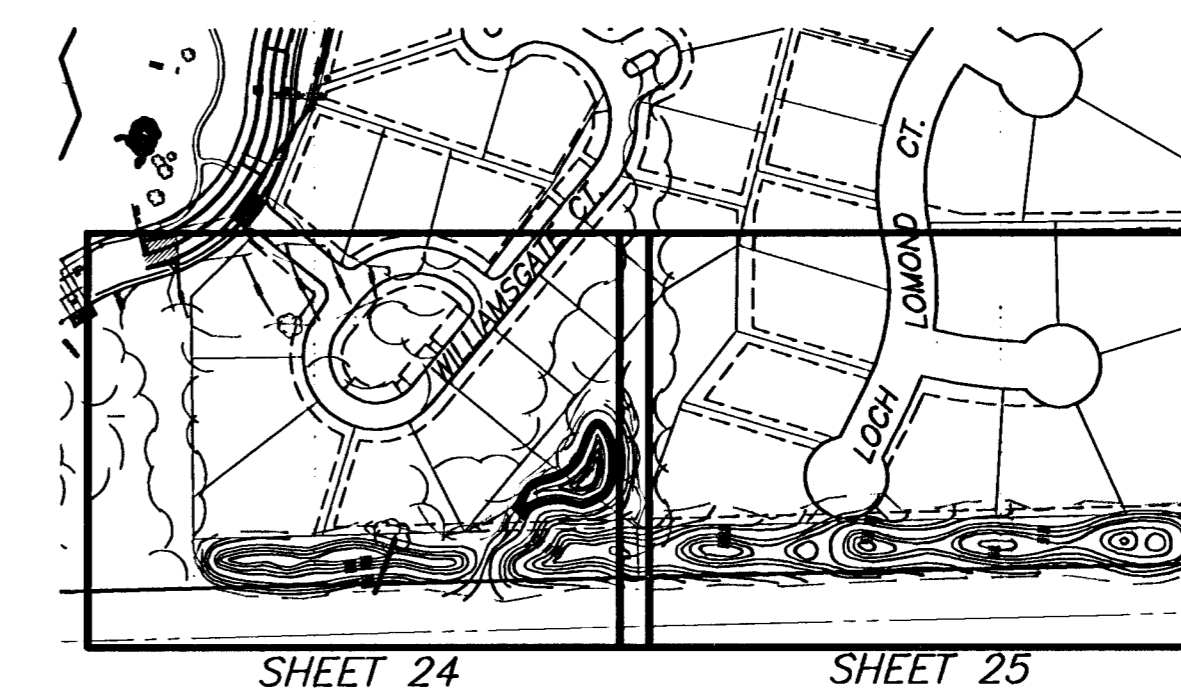

SCALE: 1" = 30'

21ST STREET NORTH

POND 7 & BERM GRADING	
CUT.....	3,150 C.Y.
FILL.....	10,450 C.Y.

<p>MKEC ENGINEERING CONSULTANTS 411 N. WEBB ROAD WICHITA, KS. 67206 316-684-9600</p>	HAWTHORNE THIRD ADDITION		
	PROJECT NAME		
	POND 7 & BERM GRADING		
	SHEET TITLE		
	DESIGN BY: <u>BJH</u>	DRAWN BY: <u>BJH</u>	CHECKED BY: <u>JAG</u>
DATE: <u>OCTOBER 2004</u>	JOB NO.: <u>02167</u>	SHEET/OF: <u>24 / 48</u>	