
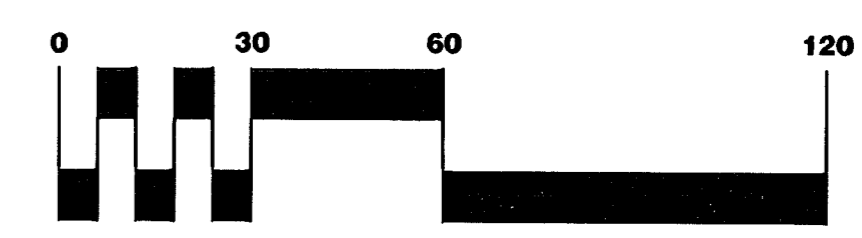
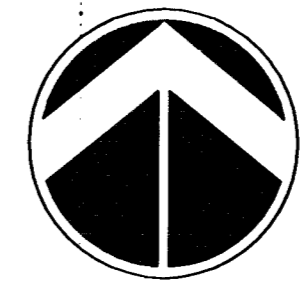


**LEGEND**

- - - 1355 - - - EXIST. CONTOURS
- - - 1355 - - - PROP. CONTOURS
- - - - - LIMITS OF GRADING
- · - · - - PROP. TREE PROTECTION

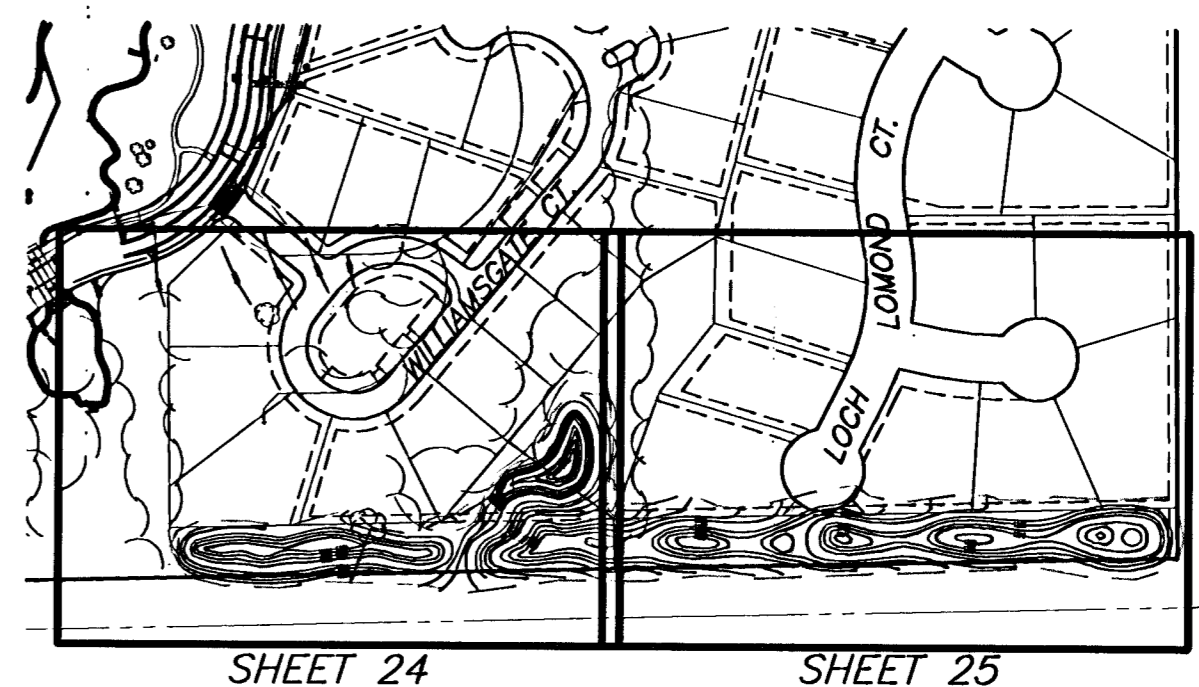

SCALE: 1" = 30'

BERM GRADING  
SEE SHEET 24 FOR  
EARTHWORK QUANTITIES

<p><b>MKEC</b> ENGINEERING CONSULTANTS 411 N. WEBB ROAD WICHITA, KS. 67206 316 - 684 - 9600</p>	<b>HAWTHORNE THIRD ADDITION</b>		
	PROJECT NAME		
	<b>BERM GRADING</b>		
	SHEET TITLE		
	DESIGN BY:	DRAWN BY:	CHECKED BY:
BJH	BJH	JAG	
OCTOBER 2004	02167	26 / 48	
DATE	JOB NO.	SHEET/OF	