




EXC = 21.5
LF = 15.7
CF = 0.5

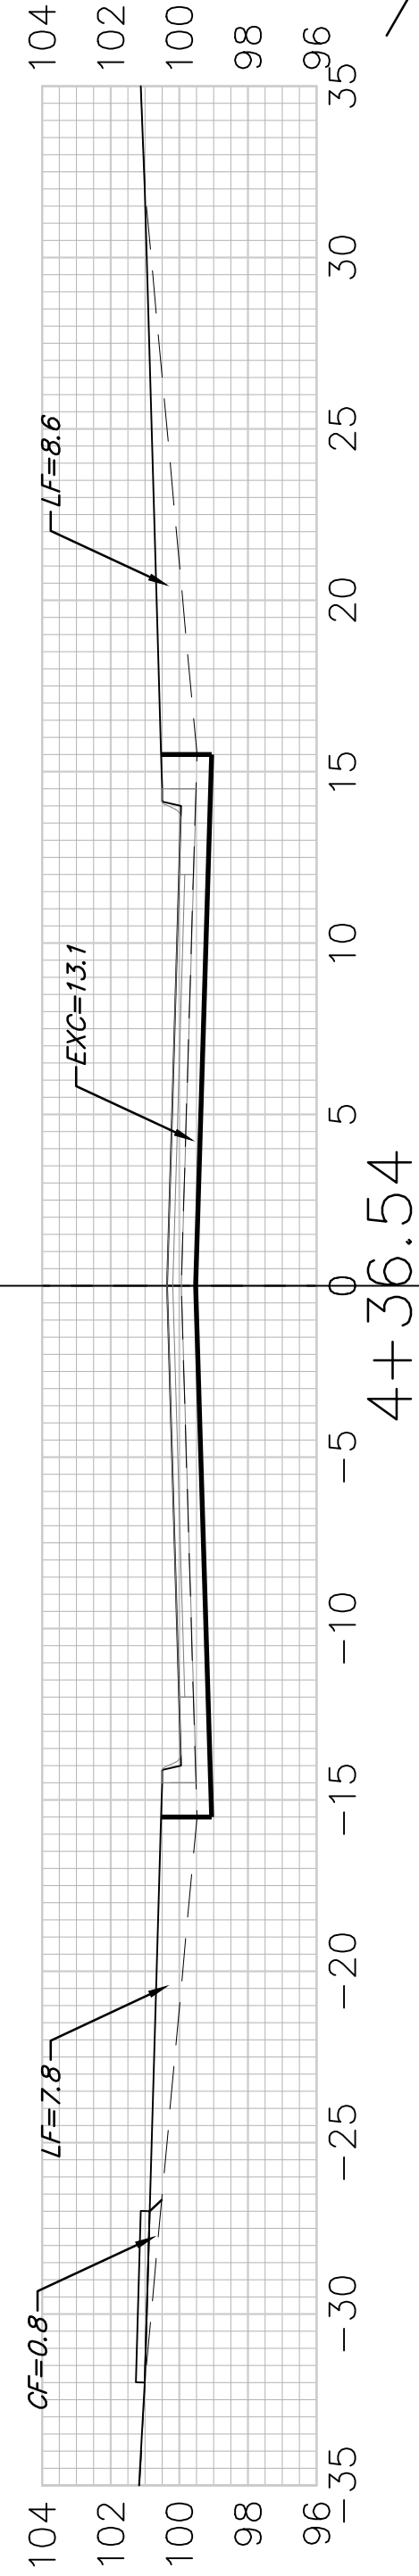


EXC = 17.7
LF = 22.2
CF = 1.1

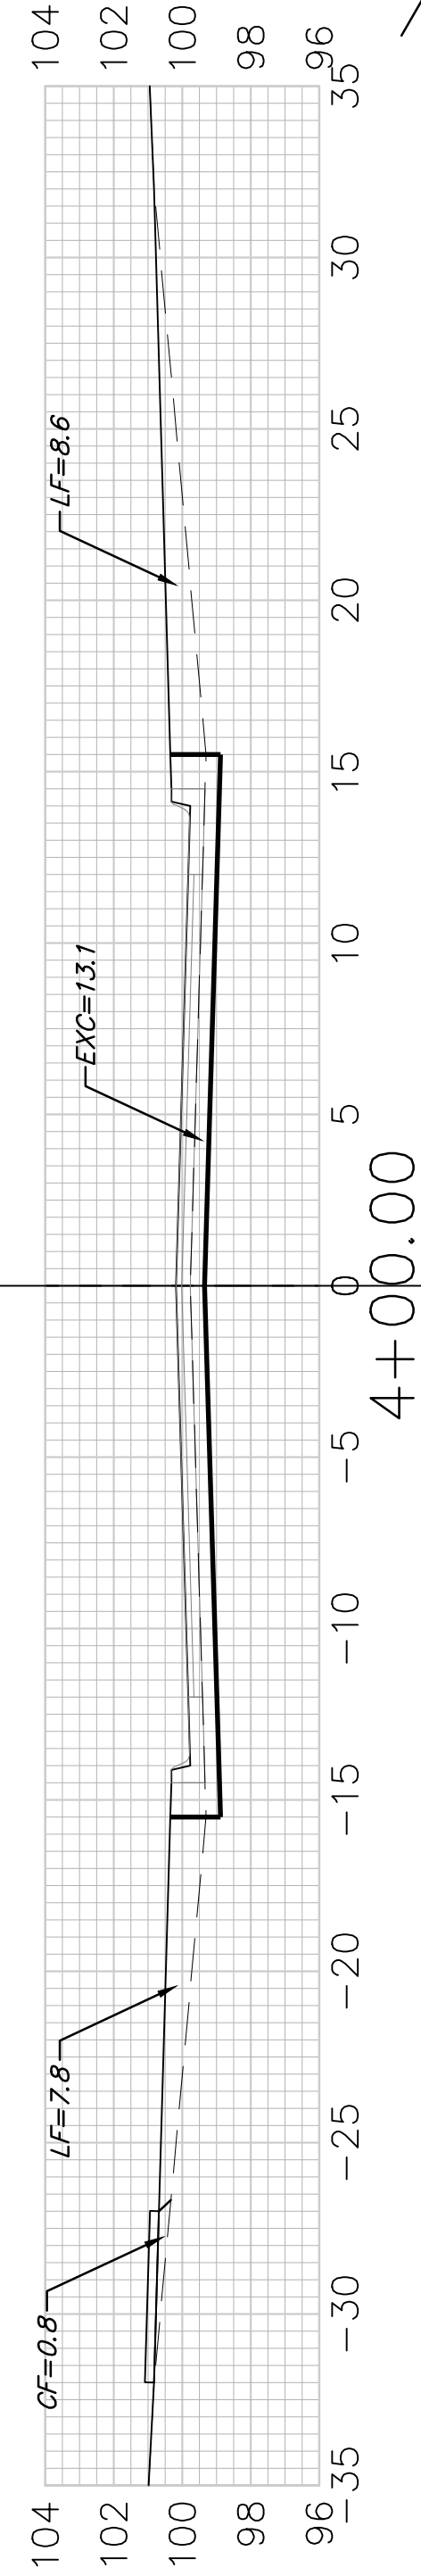


EXC = 24.3
LF = 30.4
CF = 1.5

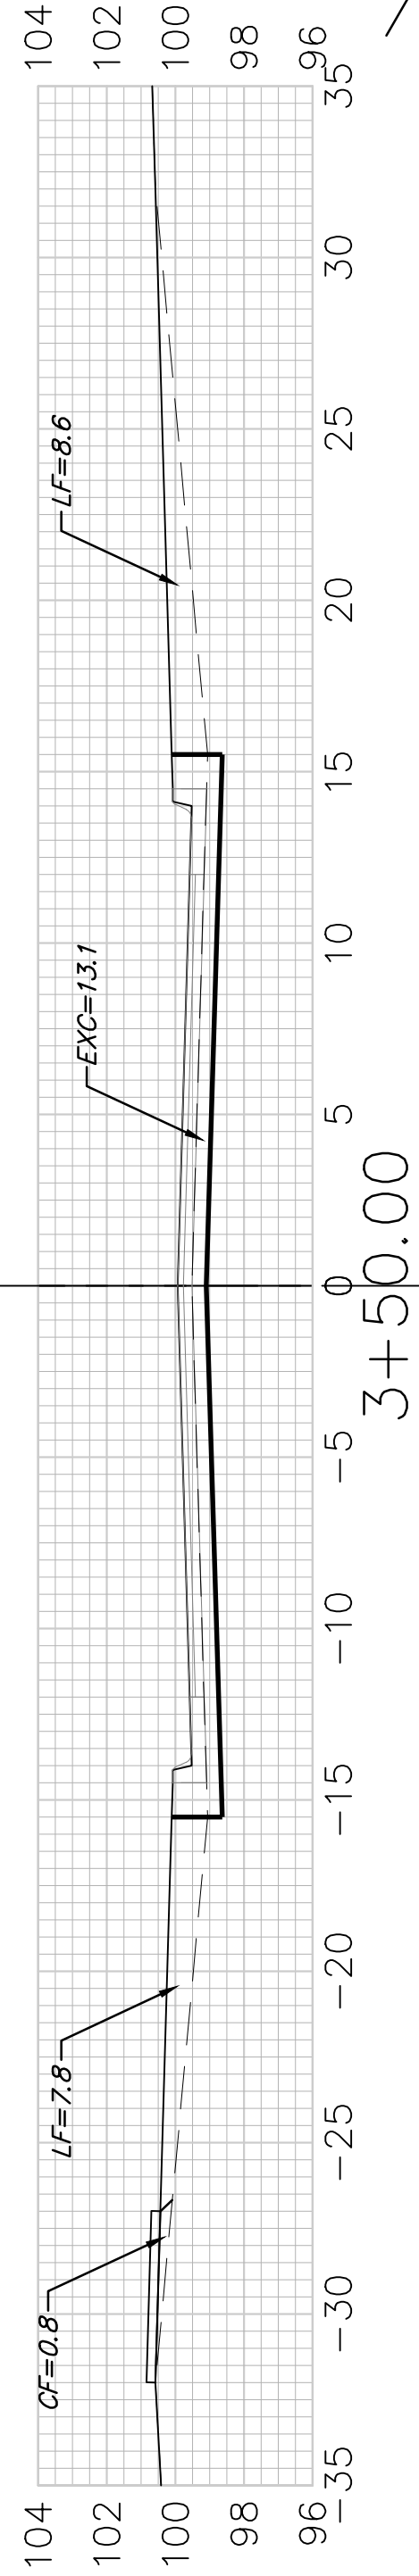


EXC = 24.3
LF = 30.4
CF = 1.5

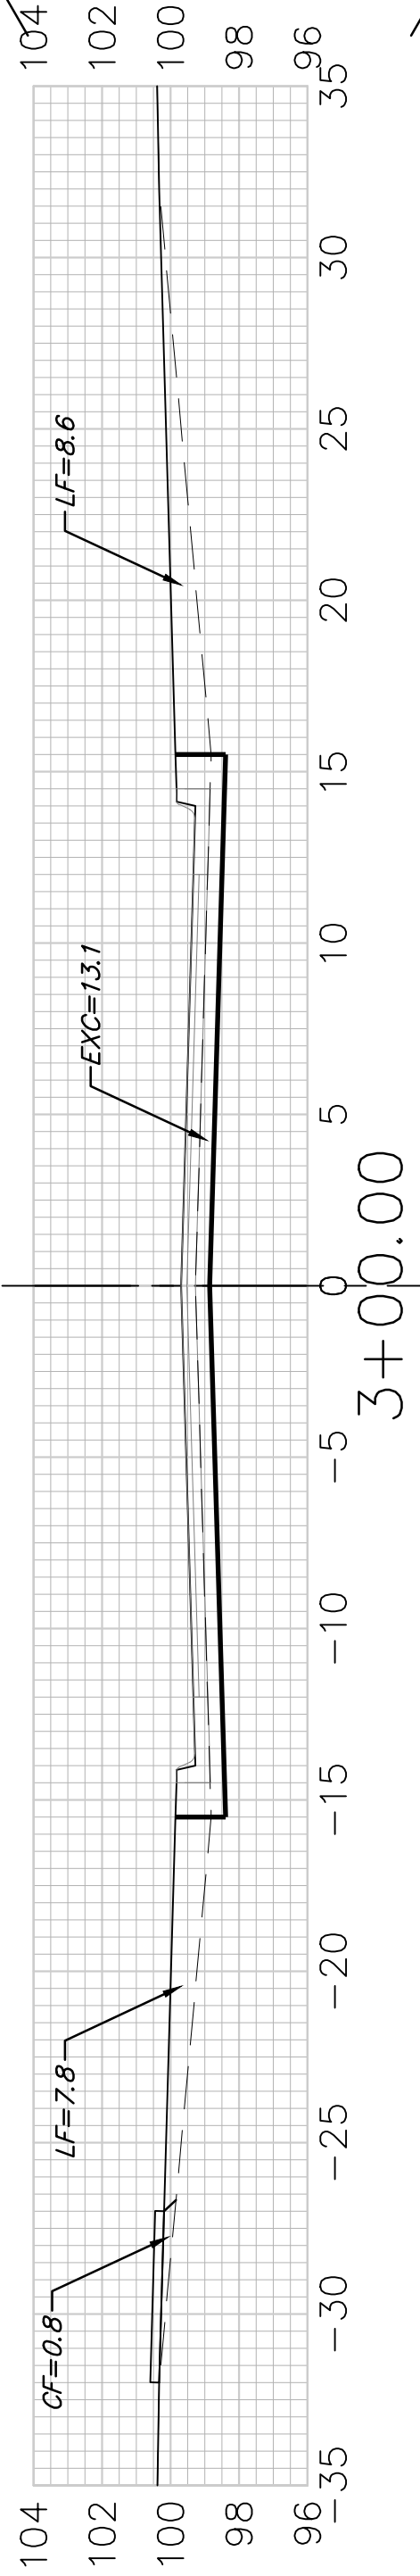


EXC = 24.3
LF = 30.4
CF = 1.5

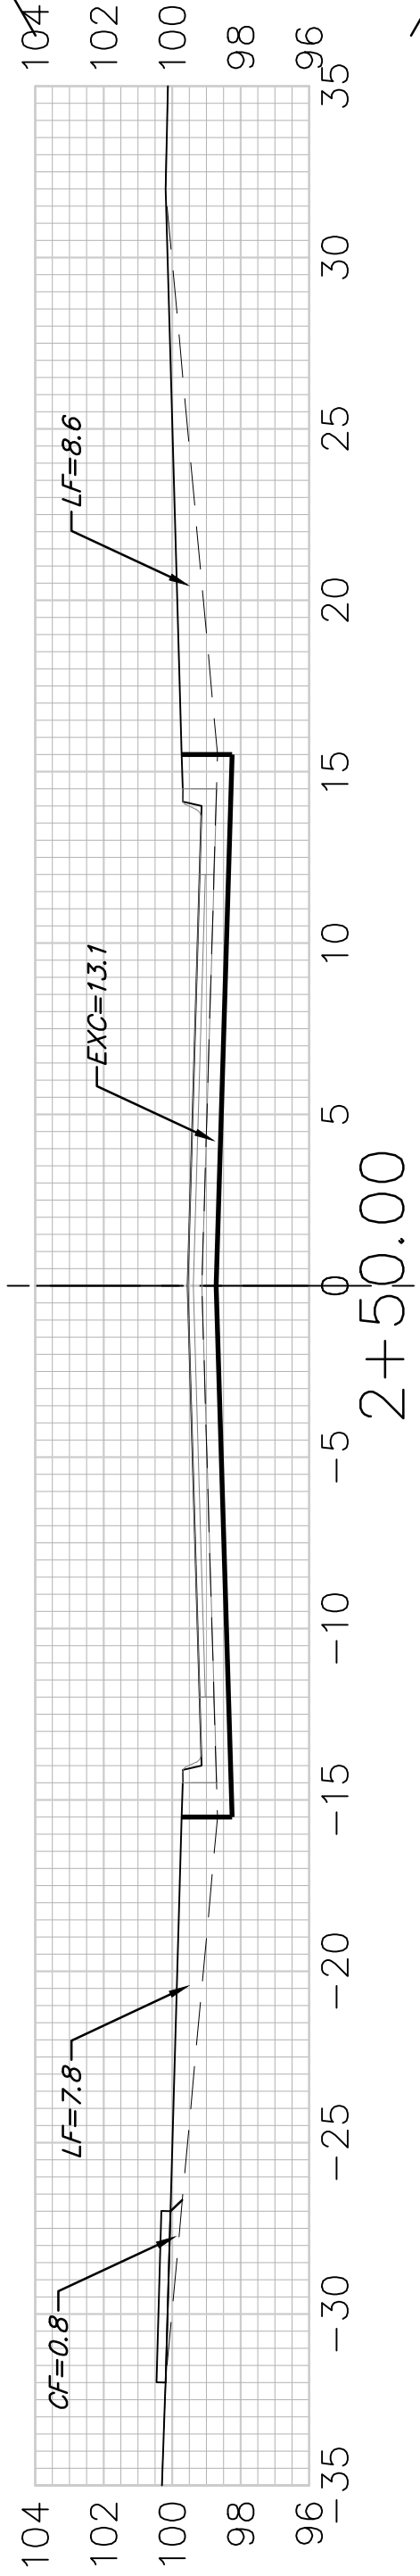


EXC = 24.3
LF = 30.4
CF = 1.5

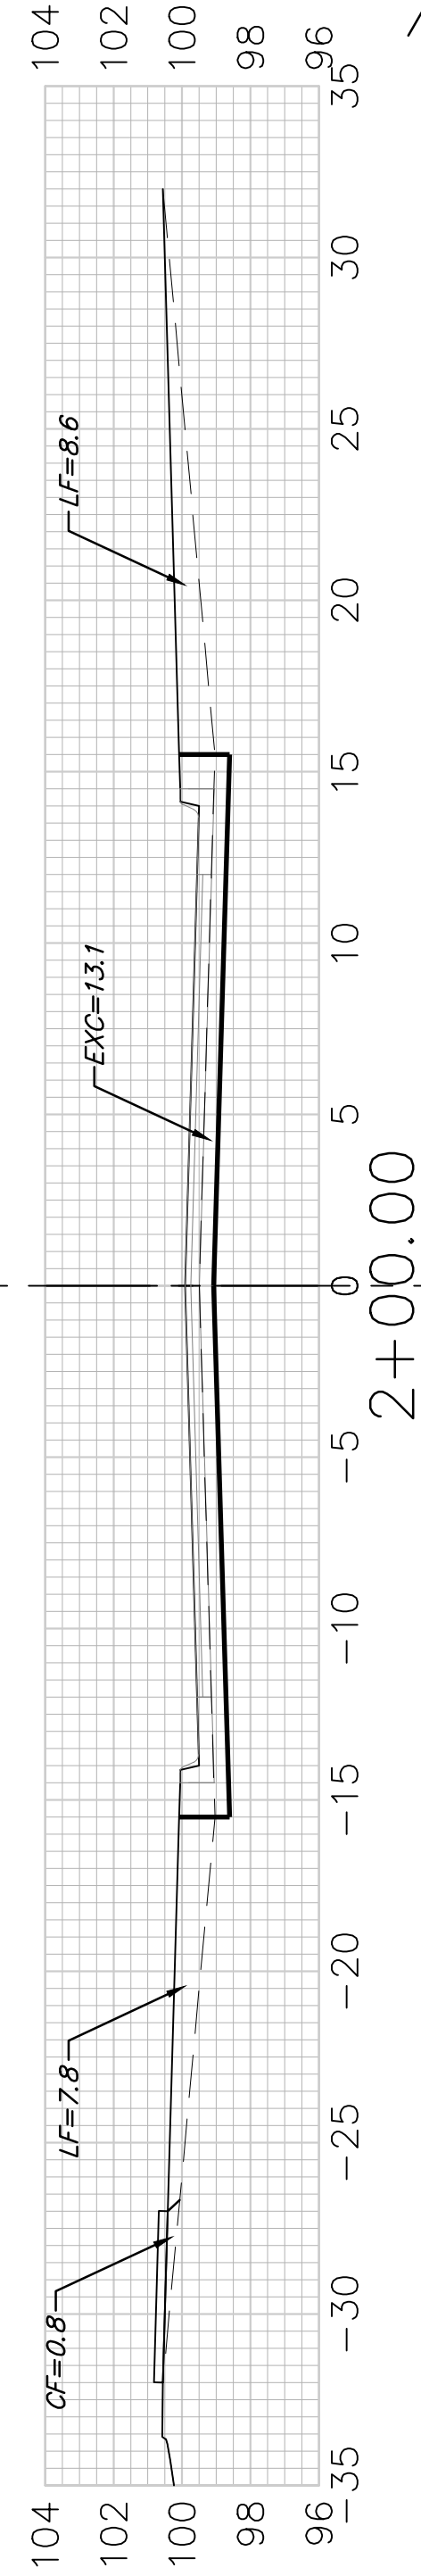


EXC = 24.3
LF = 30.4
CF = 1.5

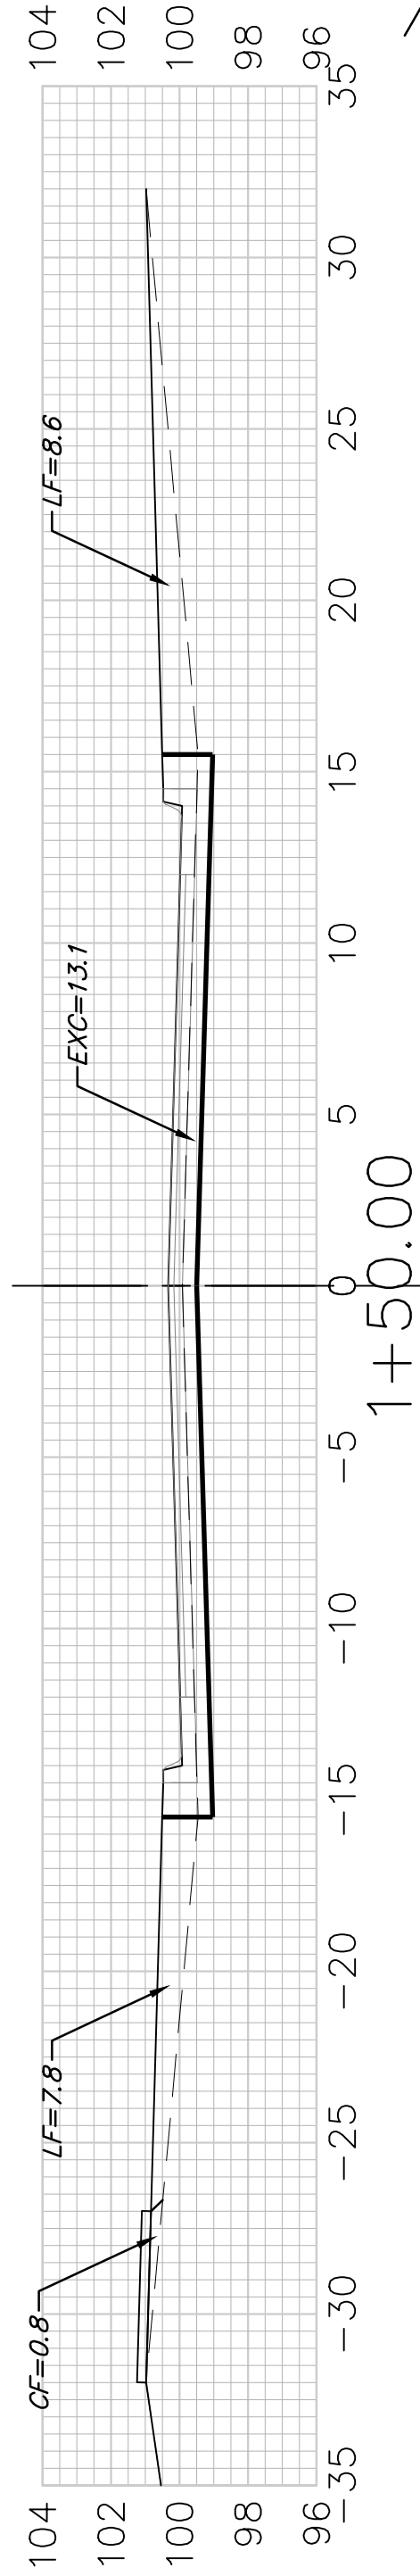



EXC = 24.3
LF = 30.4
CF = 1.5

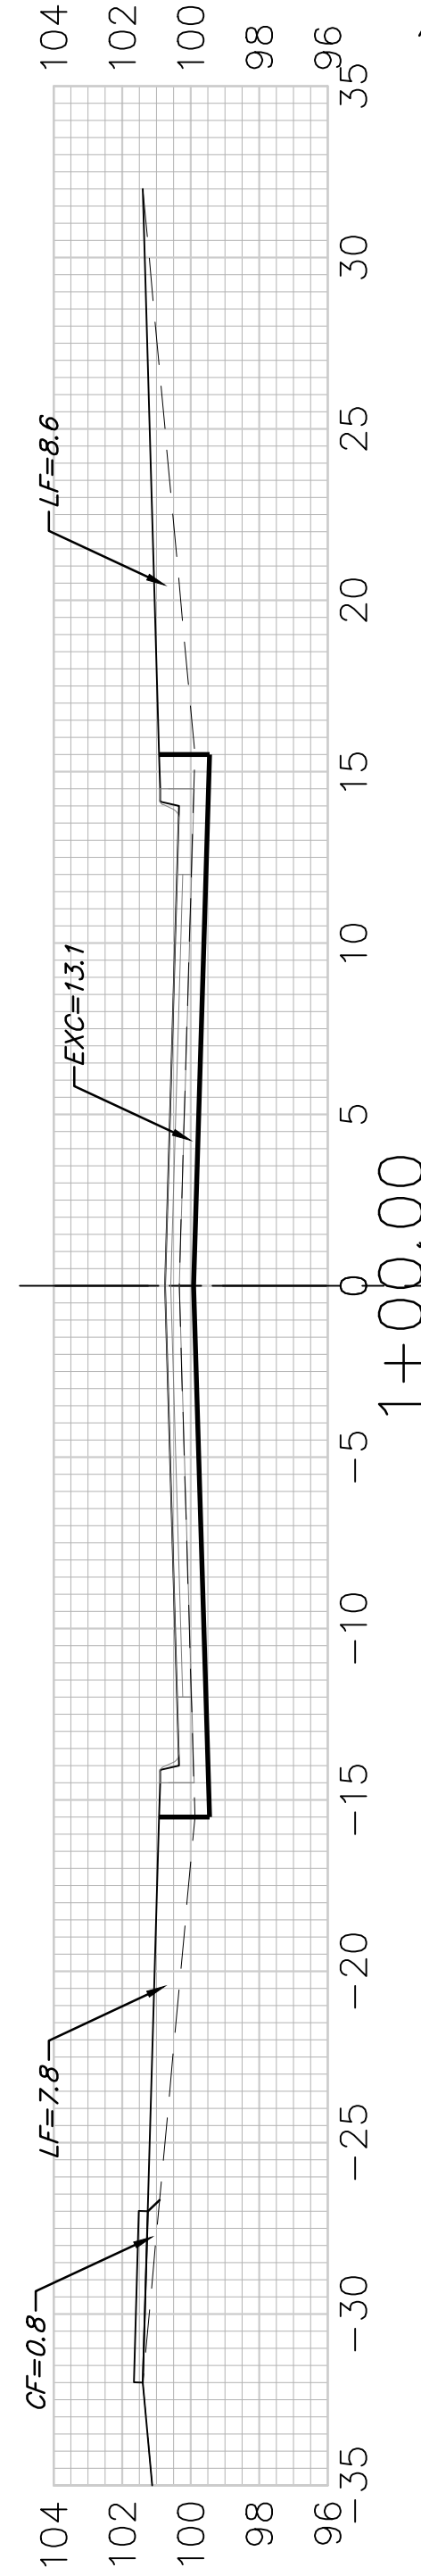

EXC = 12.1
LF = 15.2
CF = 0.7

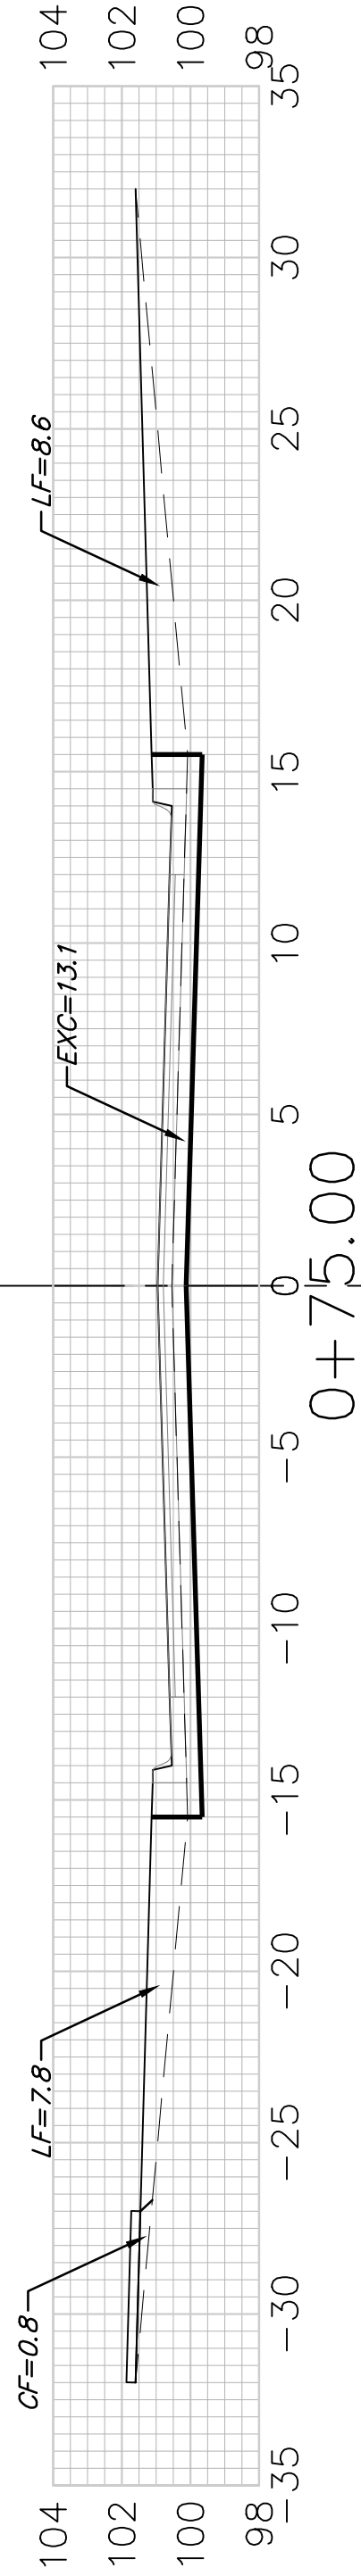

BLUE LAKE ST.

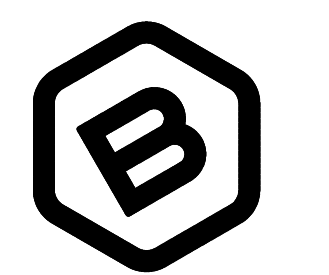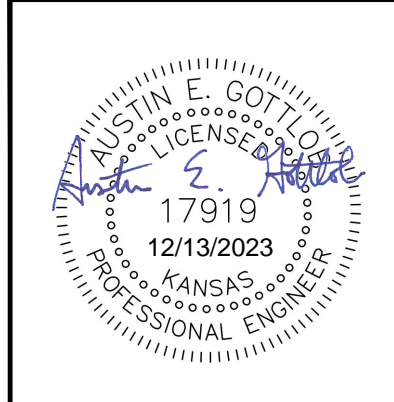

BAUGHMAN COMPANY
315 Ellis St.
Wichita, KS 67211
316-262-7271
BaughmanCo.com

BLUE LAKE 3RD ADD.
Phase 1

CROSS SECTIONS

STREET IMPROVEMENTS

PROJECT NUMBER:
23-01-E416

DESIGN: AEG DRAWN: TMS

DATE: October 9, 2023

SHEET **25** OF **39**

Sheet Totals
Excavation = 197.1 C. Y.
Loose Fill = 235.5 C. Y.
Compacted Fill = 11.3 C. Y.