



EXC = 6.5
LF = 8.2
CF = 0.4

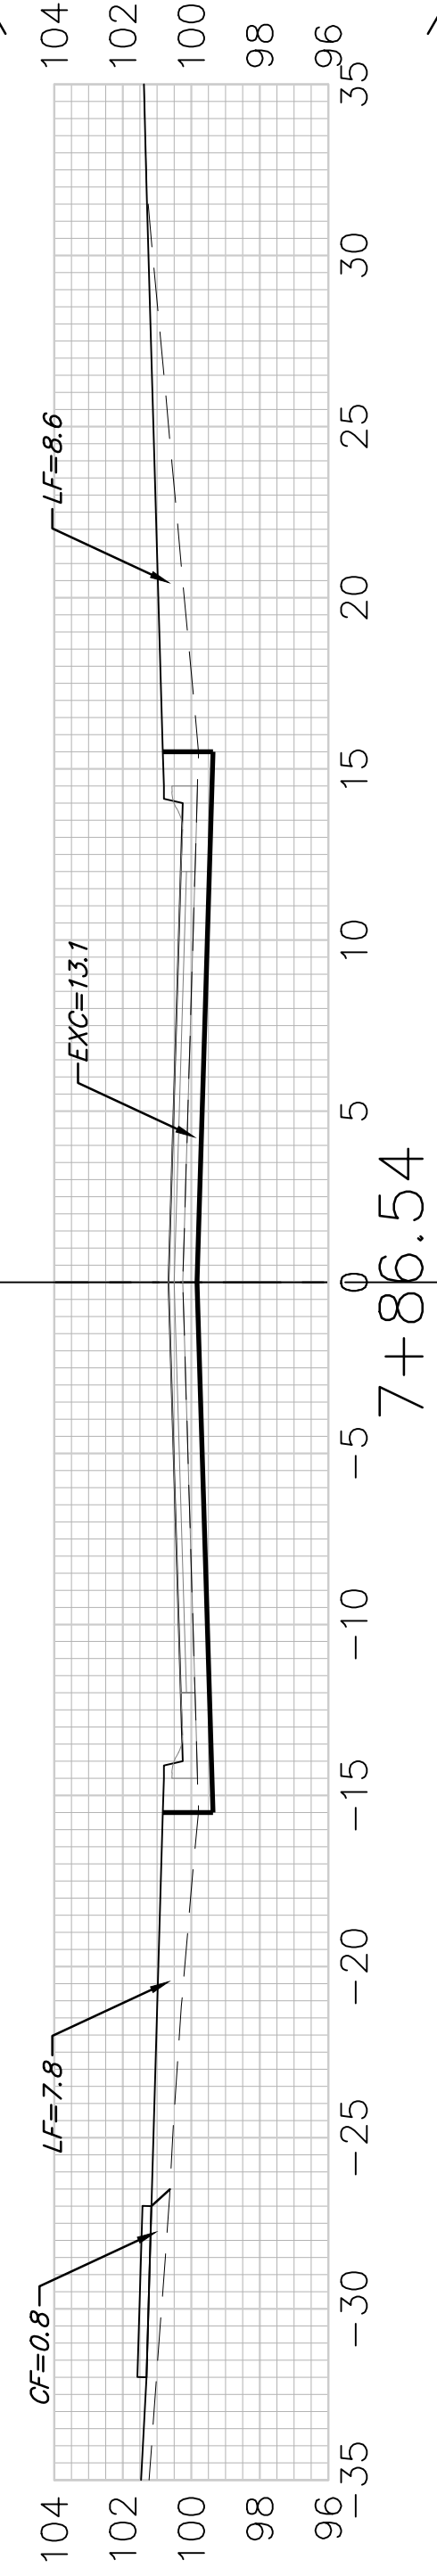


7+86.54

EXC = 21.5
LF = 15.7
CF = 0.5

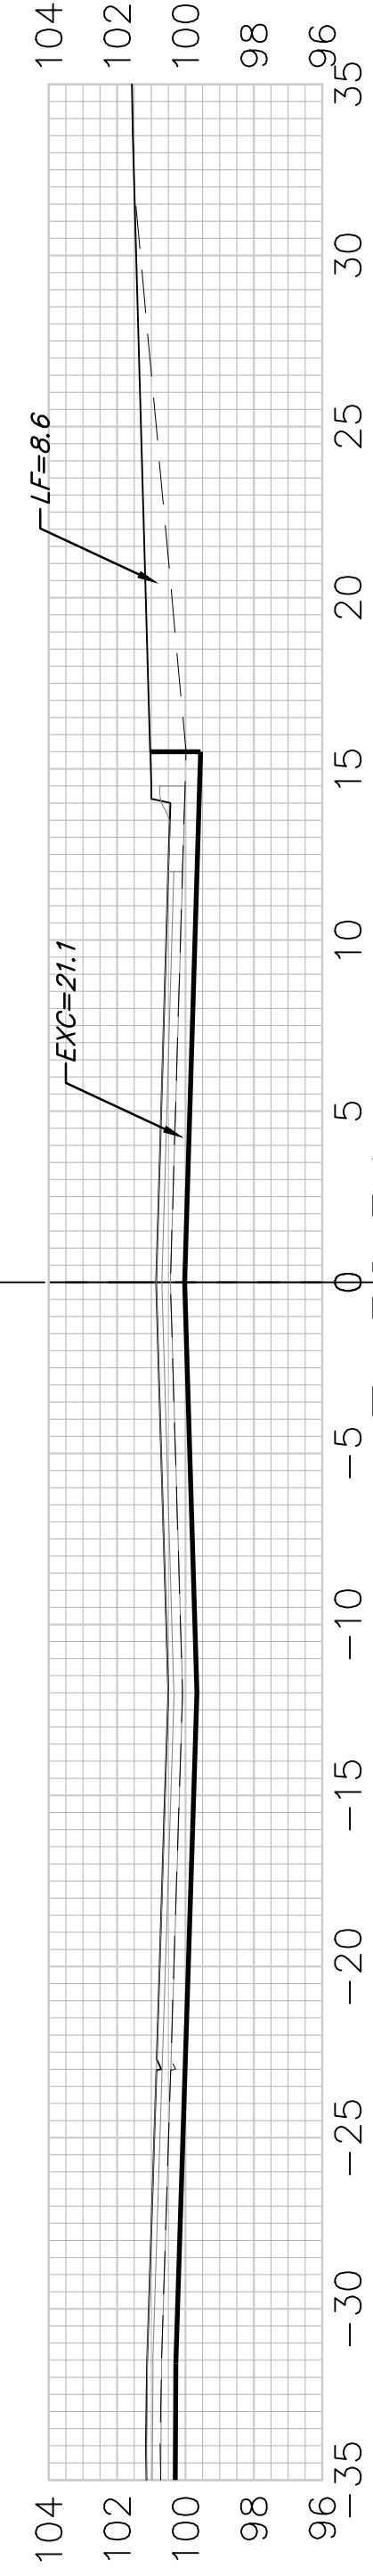


7+52.54

EXC = 25.8
LF = 18.2
CF = 0.6

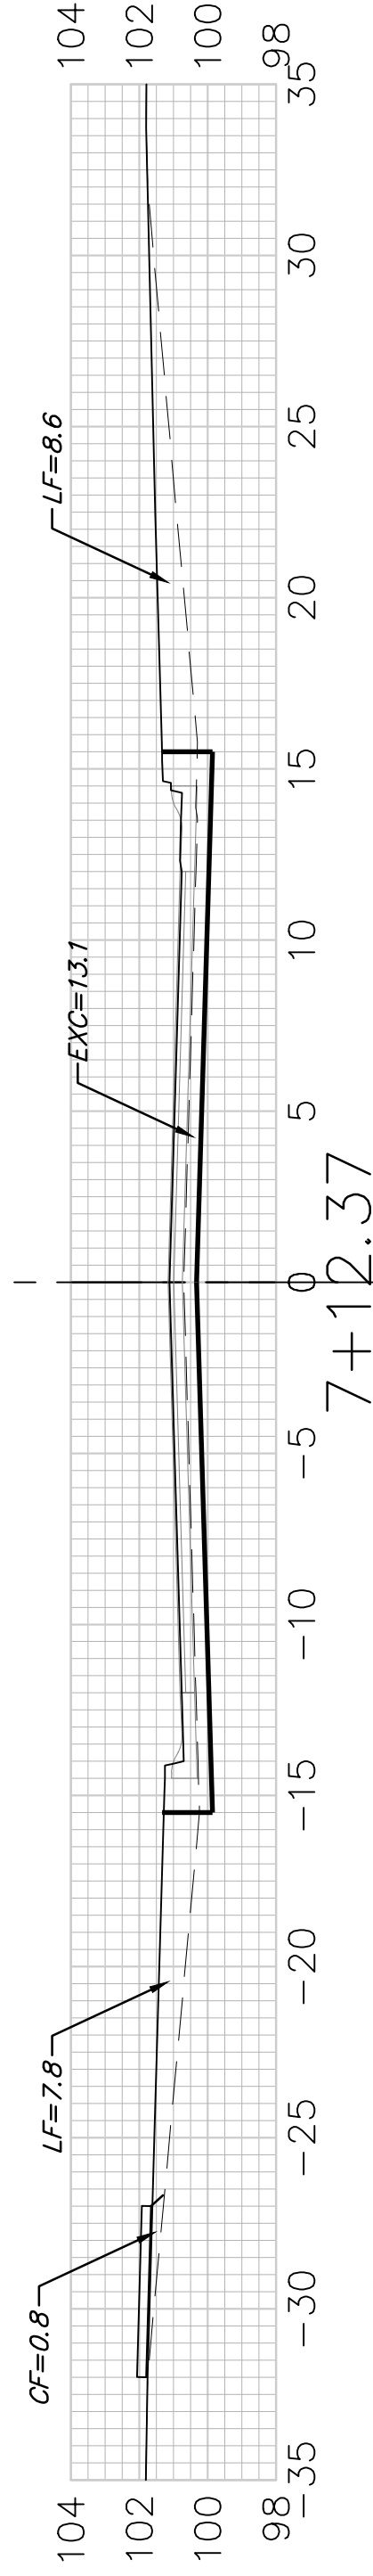


7+12.37

EXC = 21.5
LF = 15.2
CF = 1.0

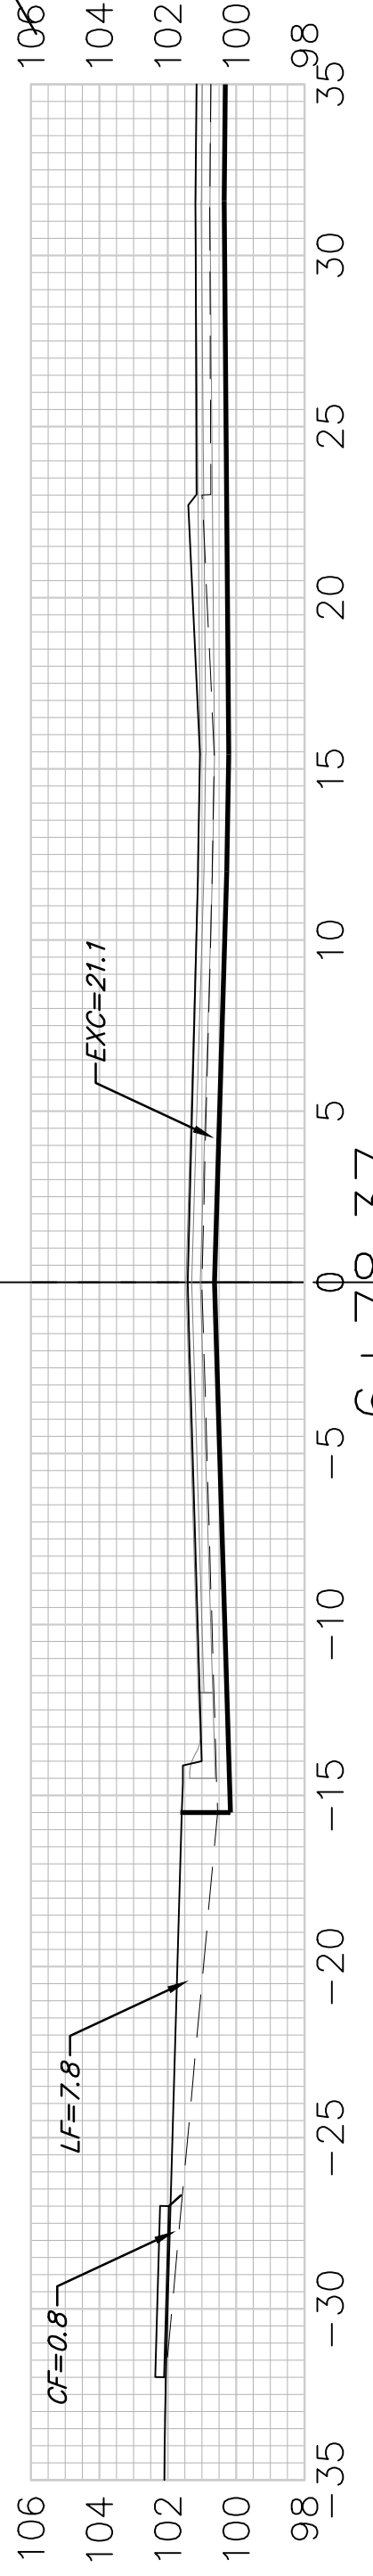


6+78.37

EXC = 21.5
LF = 15.2
CF = 1.0

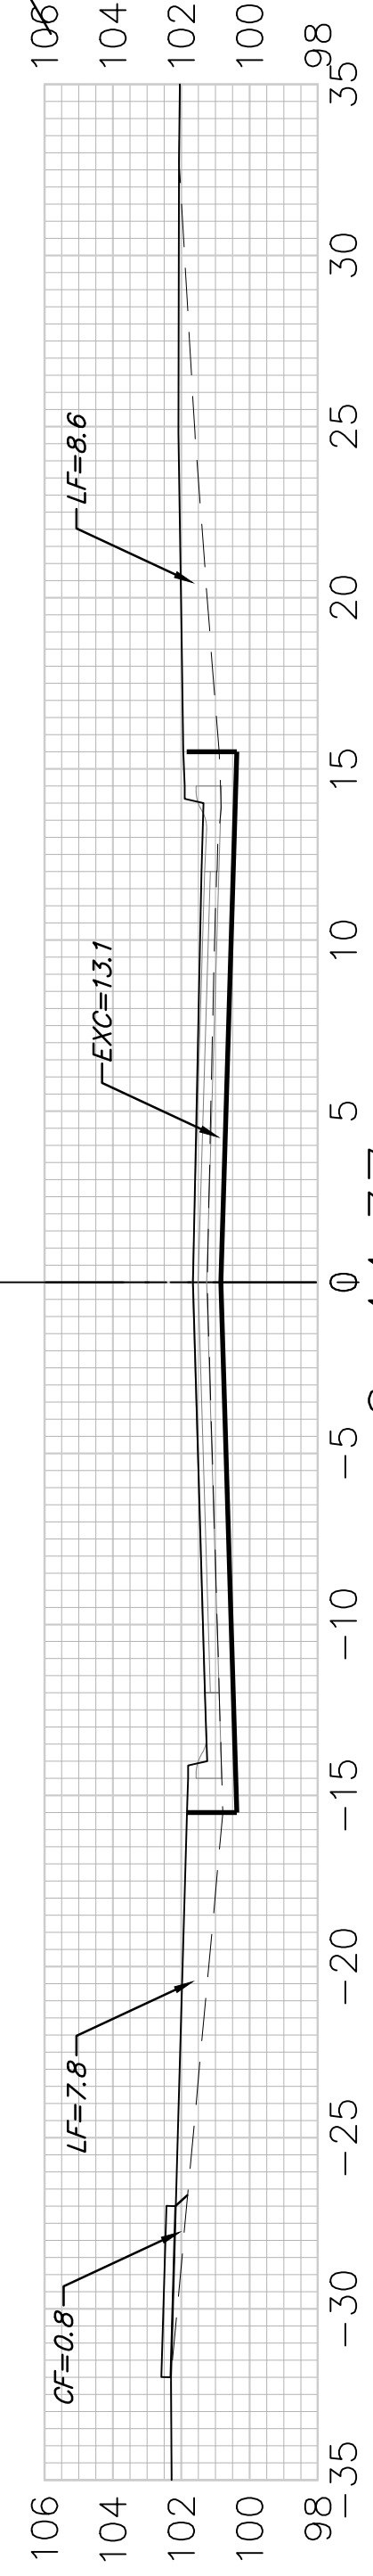


6+44.37

EXC = 21.9
LF = 26.6
CF = 1.3

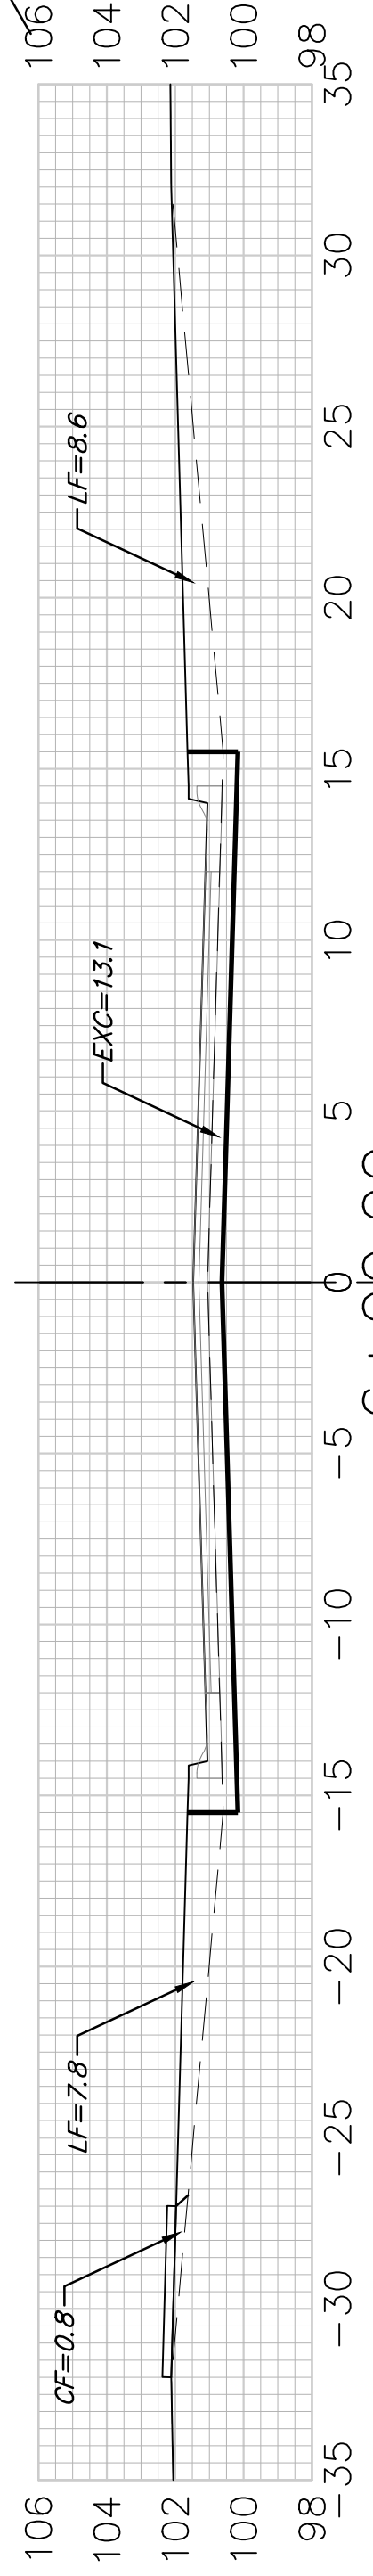


6+00.00

EXC = 24.3
LF = 30.4
CF = 1.5

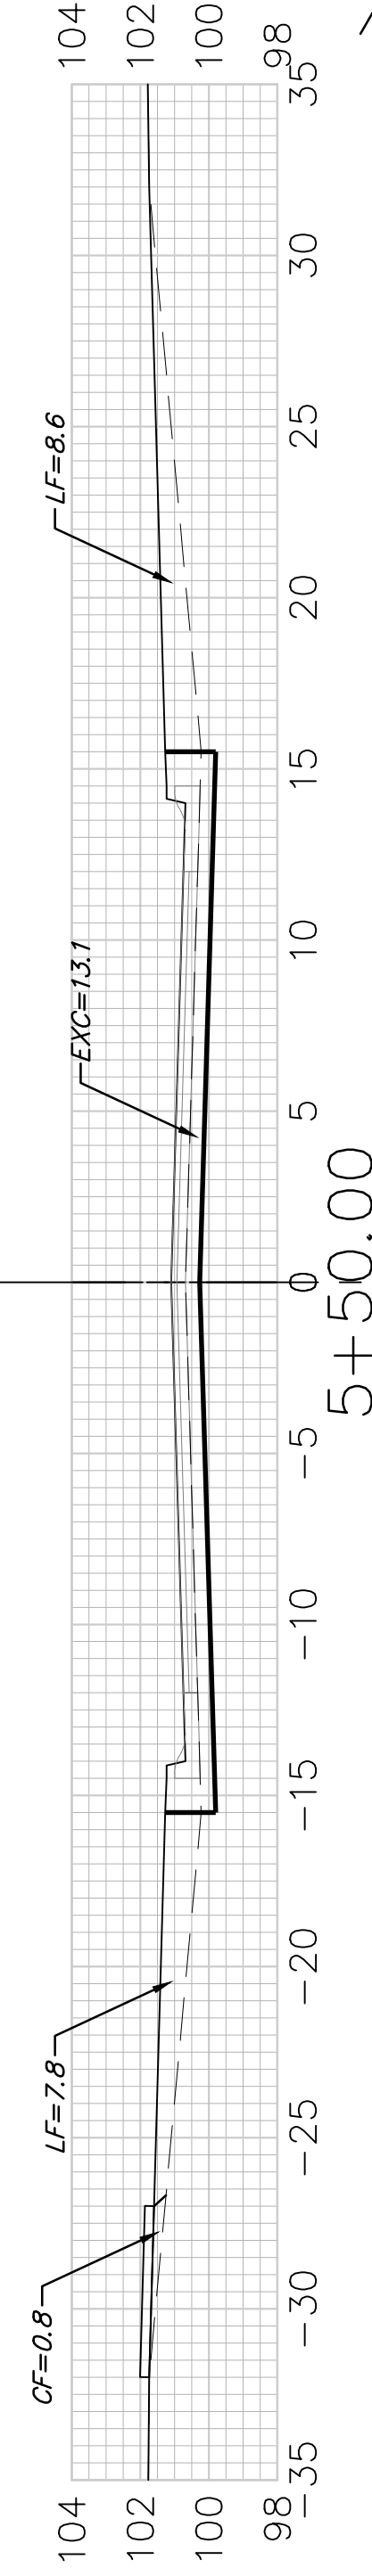


5+50.00

EXC = 22.1
LF = 27.6
CF = 1.3

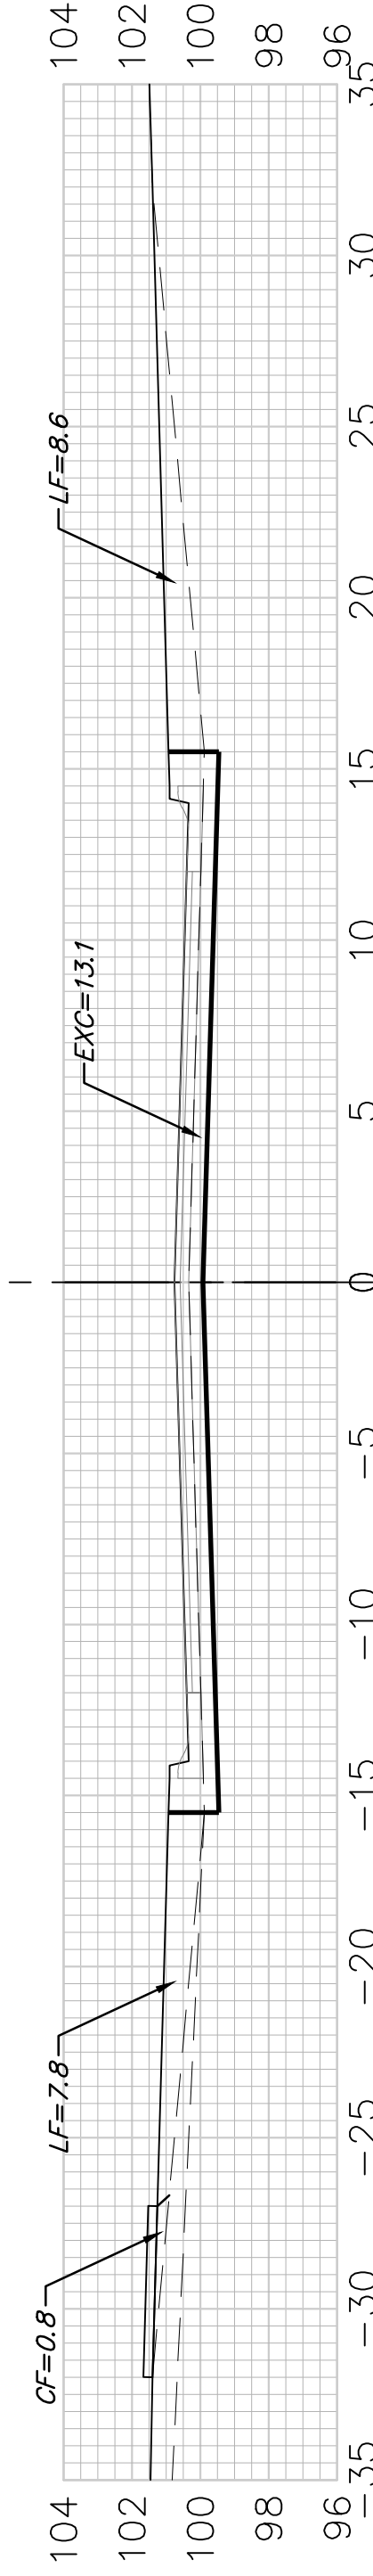



5+04.54

EXC = 21.5
LF = 15.7
CF = 0.5

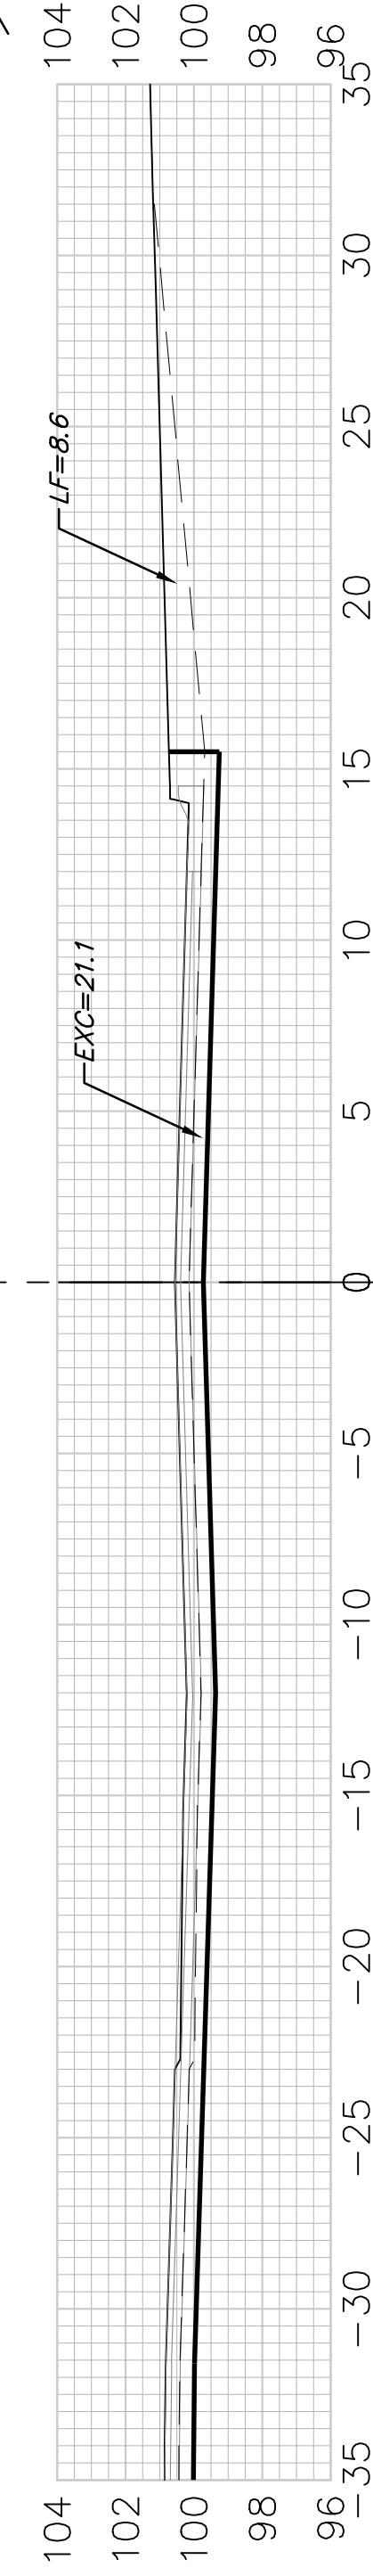

4+70.54

BLUE LAKE ST.

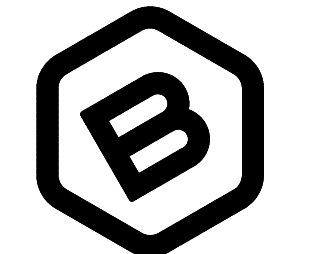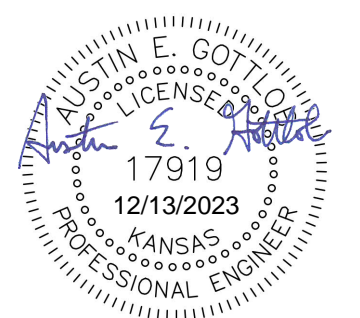

BAUGHMAN COMPANY
315 Ellis St.
Wichita, KS 67211
316-262-7271
BaughmanCo.com

BLUE LAKE 3RD ADD.
Phase 1

CROSS SECTIONS

STREET IMPROVEMENTS

PROJECT NUMBER:
23-01-E416

DESIGN: AEG DRAWN: TMS

DATE: October 9, 2023

SHEET OF
26 39

Sheet Totals
Excavation = 186.6 C. Y.
Loose Fill = 172.8 C. Y.
Compacted Fill = 8.1 C. Y.