




EXC = 7.1  
LF = 8.8  
CF = 0.4

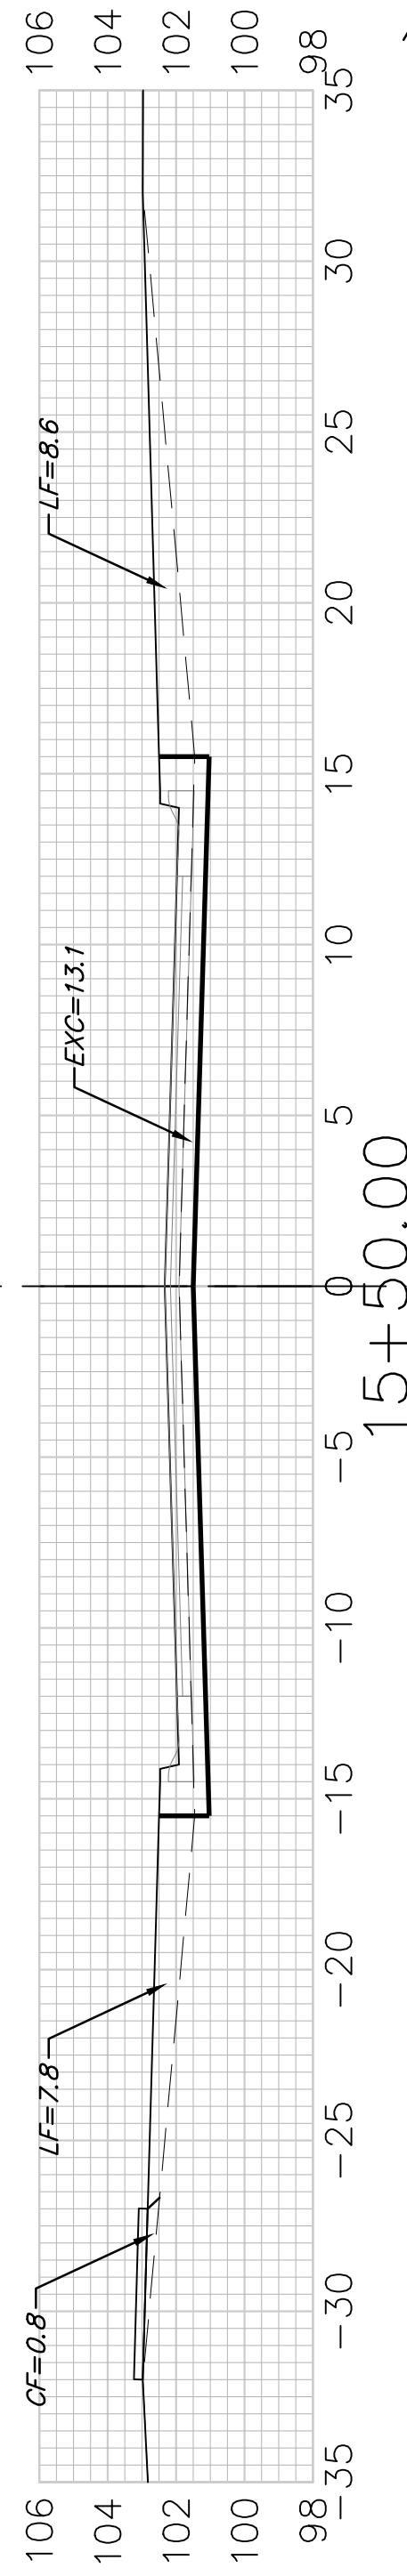


EXC = 24.3  
LF = 30.4  
CF = 1.5

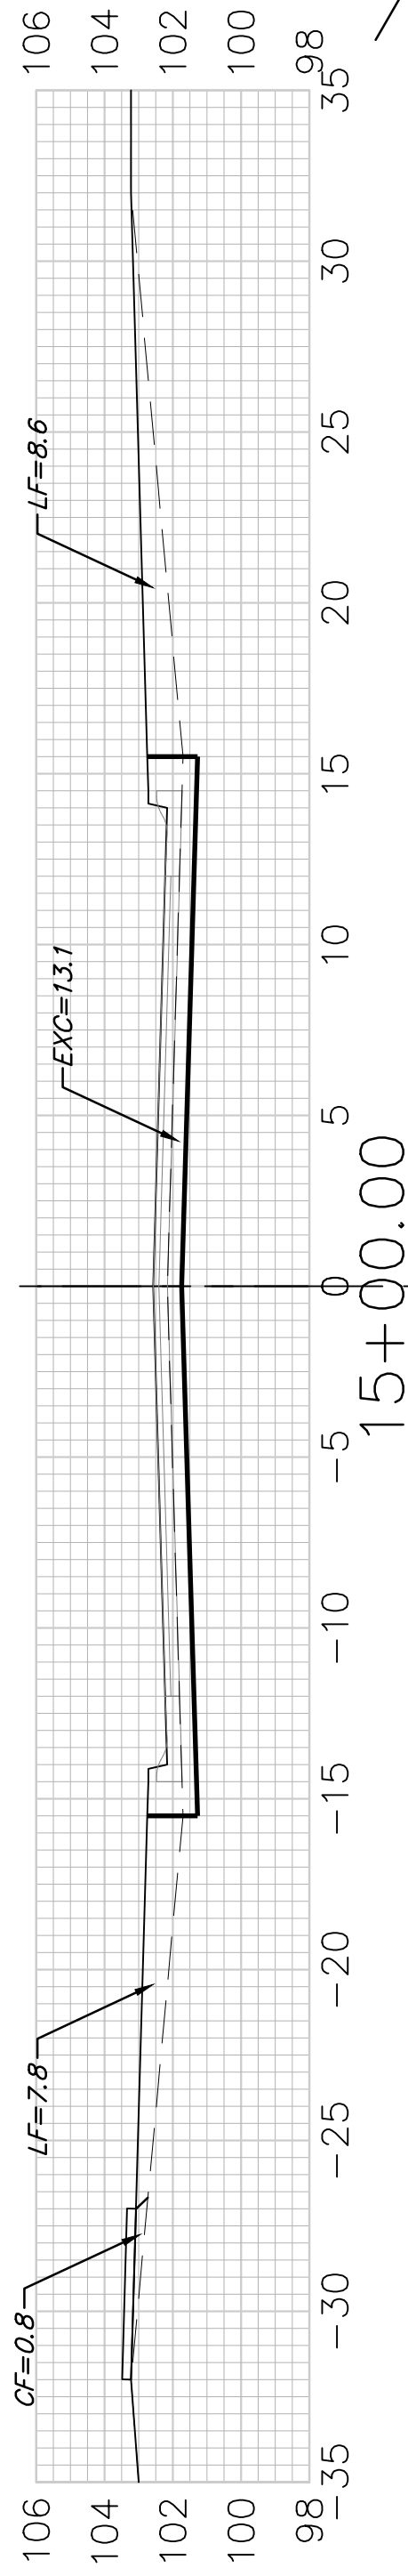


EXC = 24.3  
LF = 30.4  
CF = 1.5

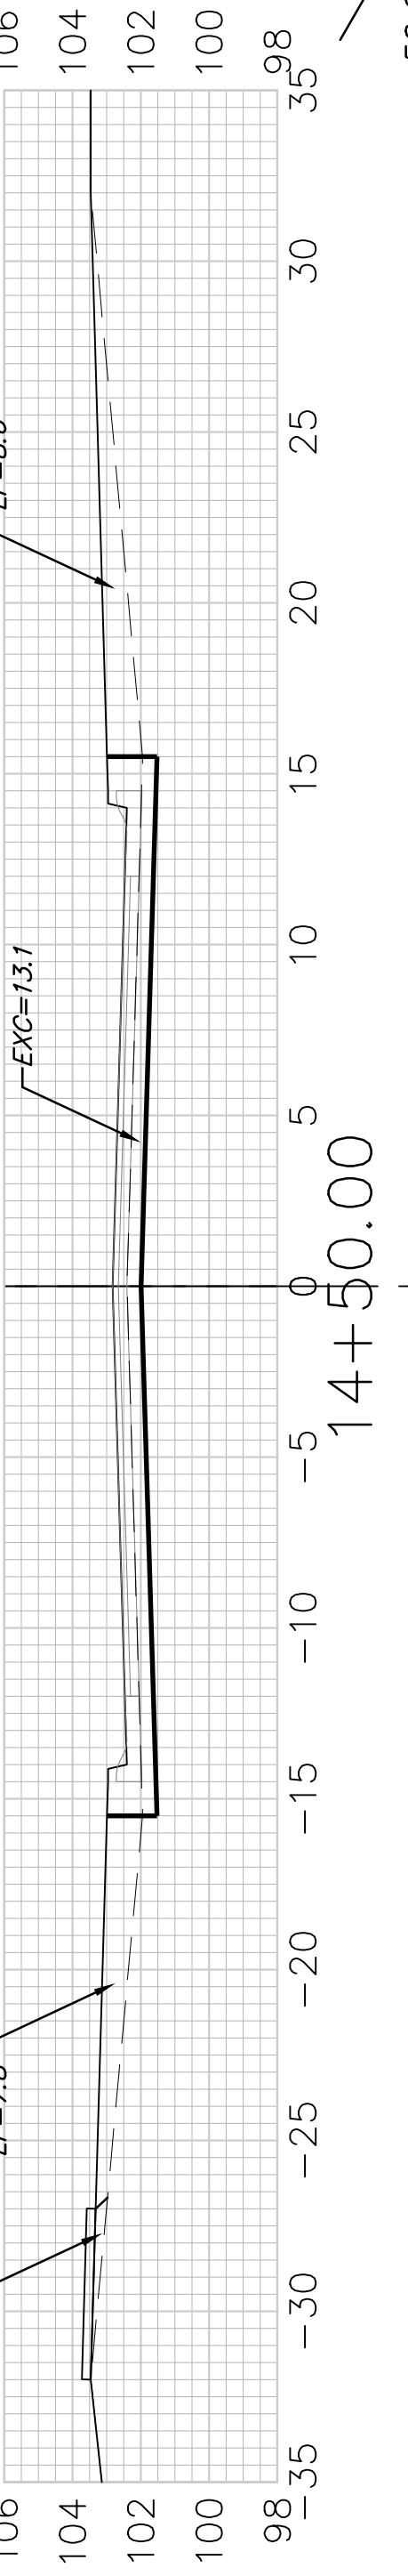


EXC = 24.3  
LF = 30.4  
CF = 1.5

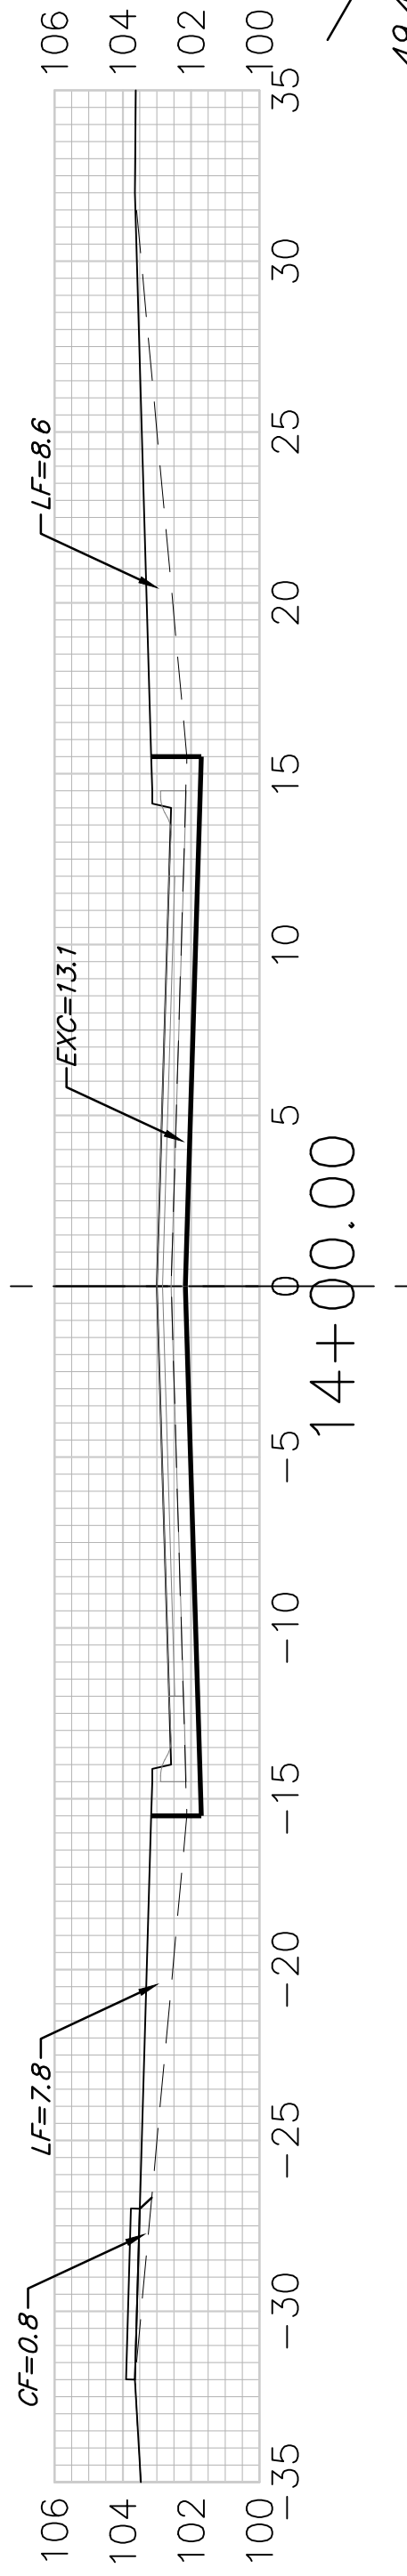


EXC = 24.3  
LF = 30.4  
CF = 1.5

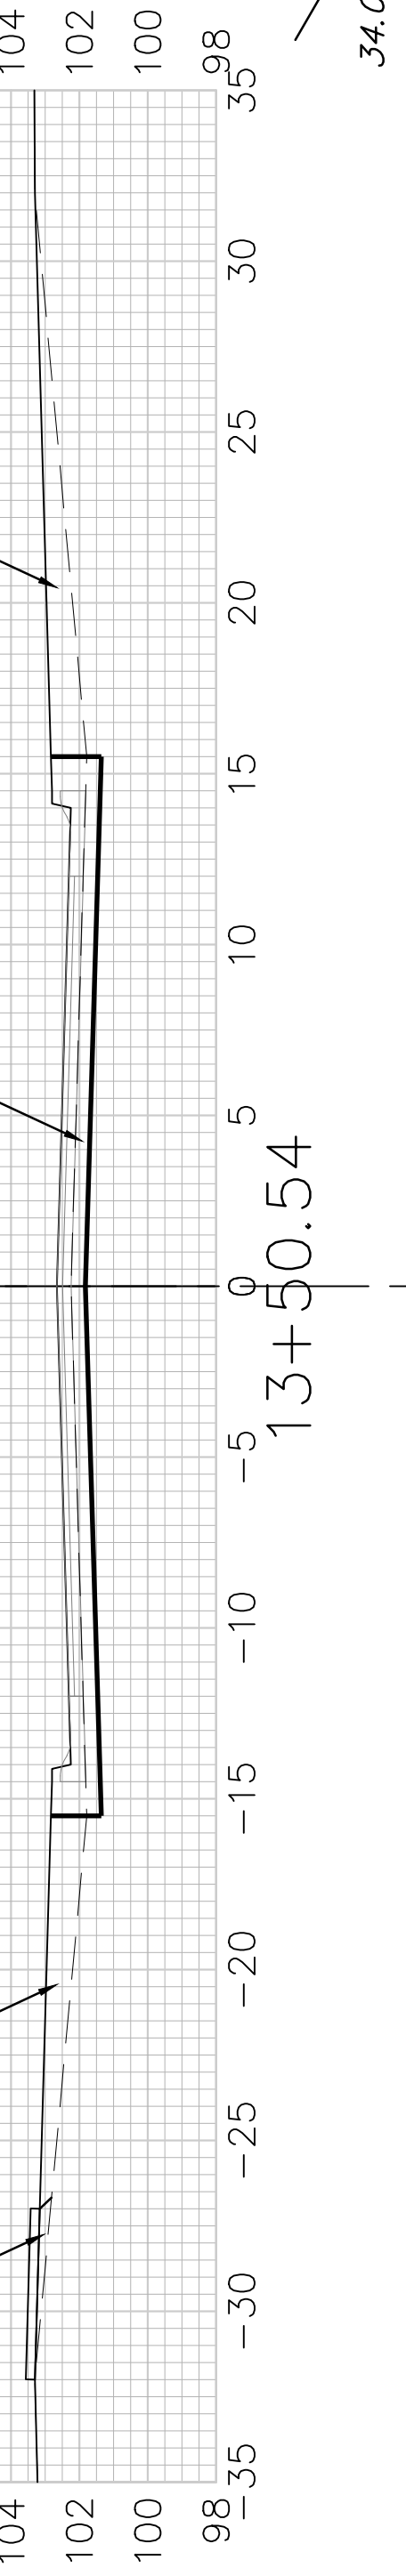


EXC = 21.5  
LF = 15.7  
CF = 0.5

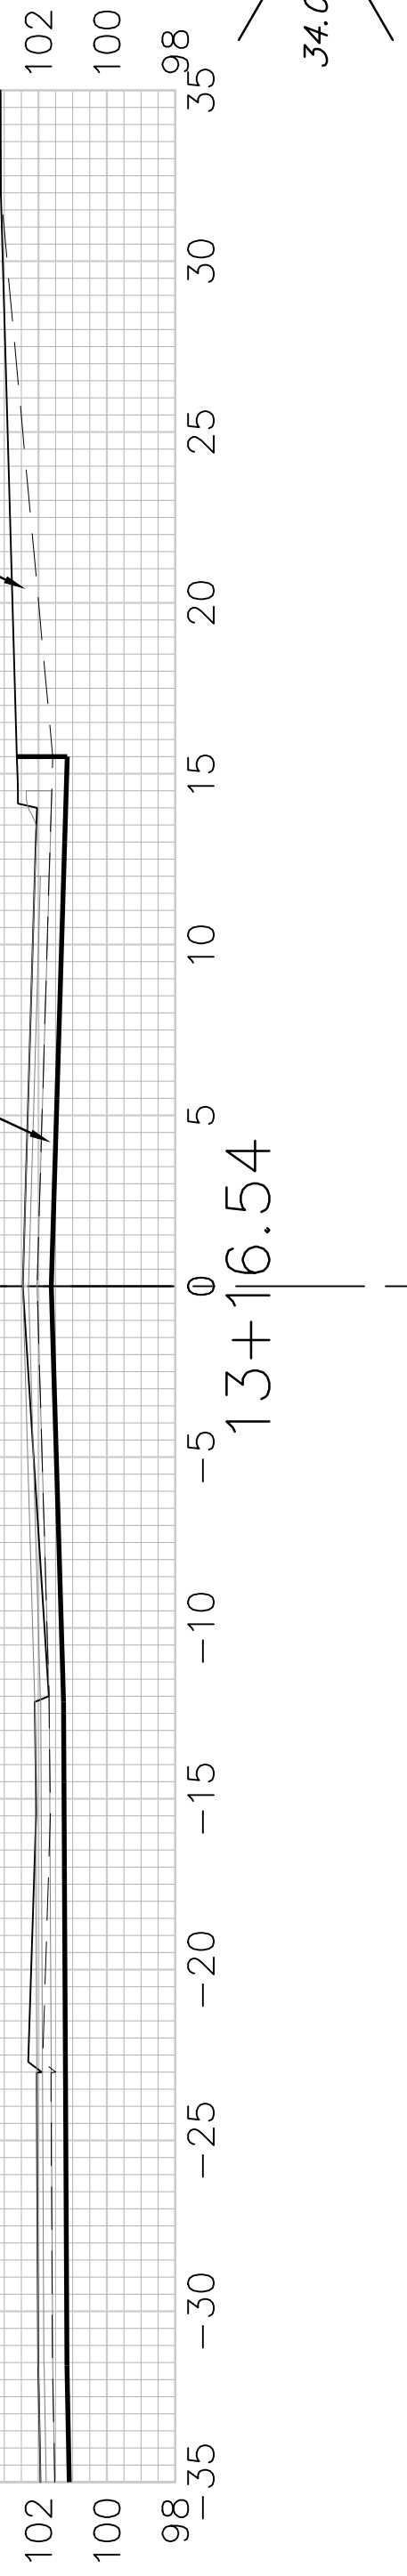


EXC = 21.5  
LF = 15.7  
CF = 0.5

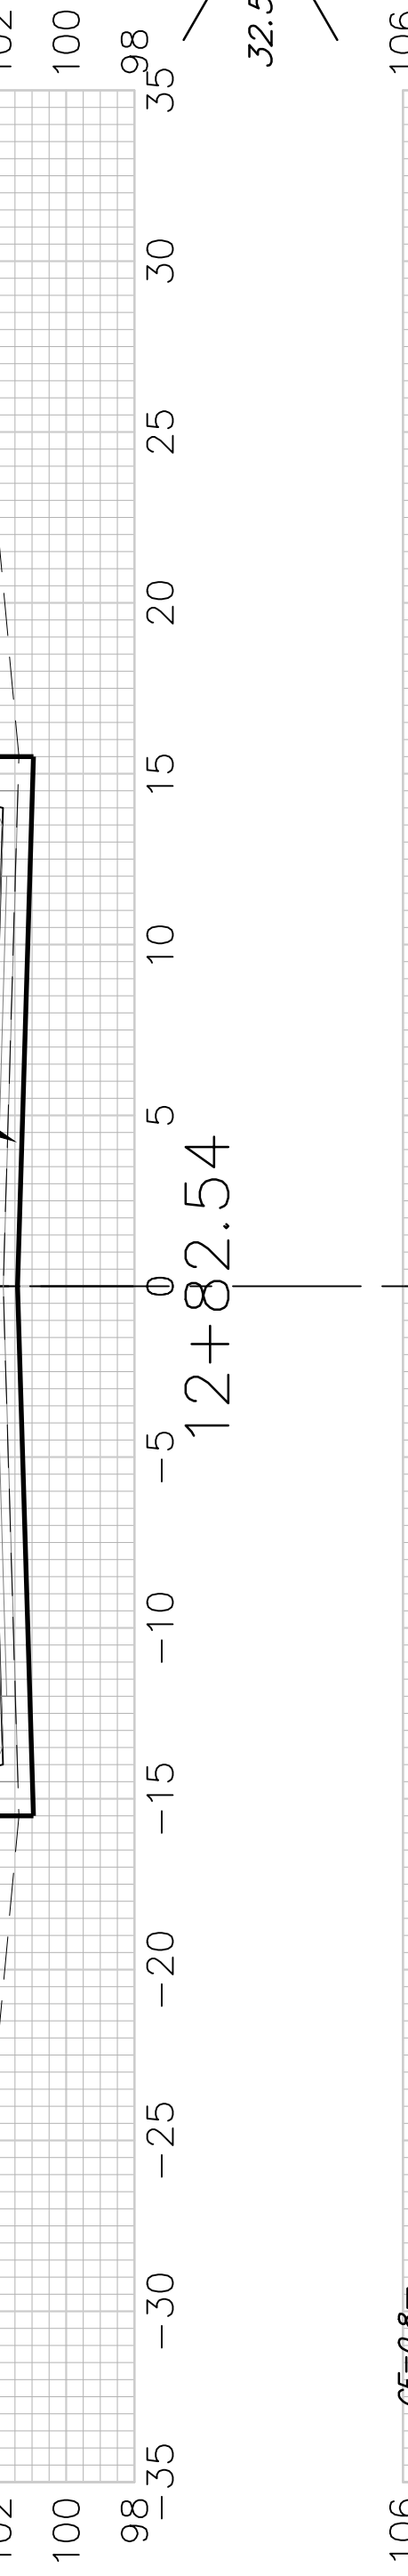


EXC = 15.8  
LF = 19.8  
CF = 1.0

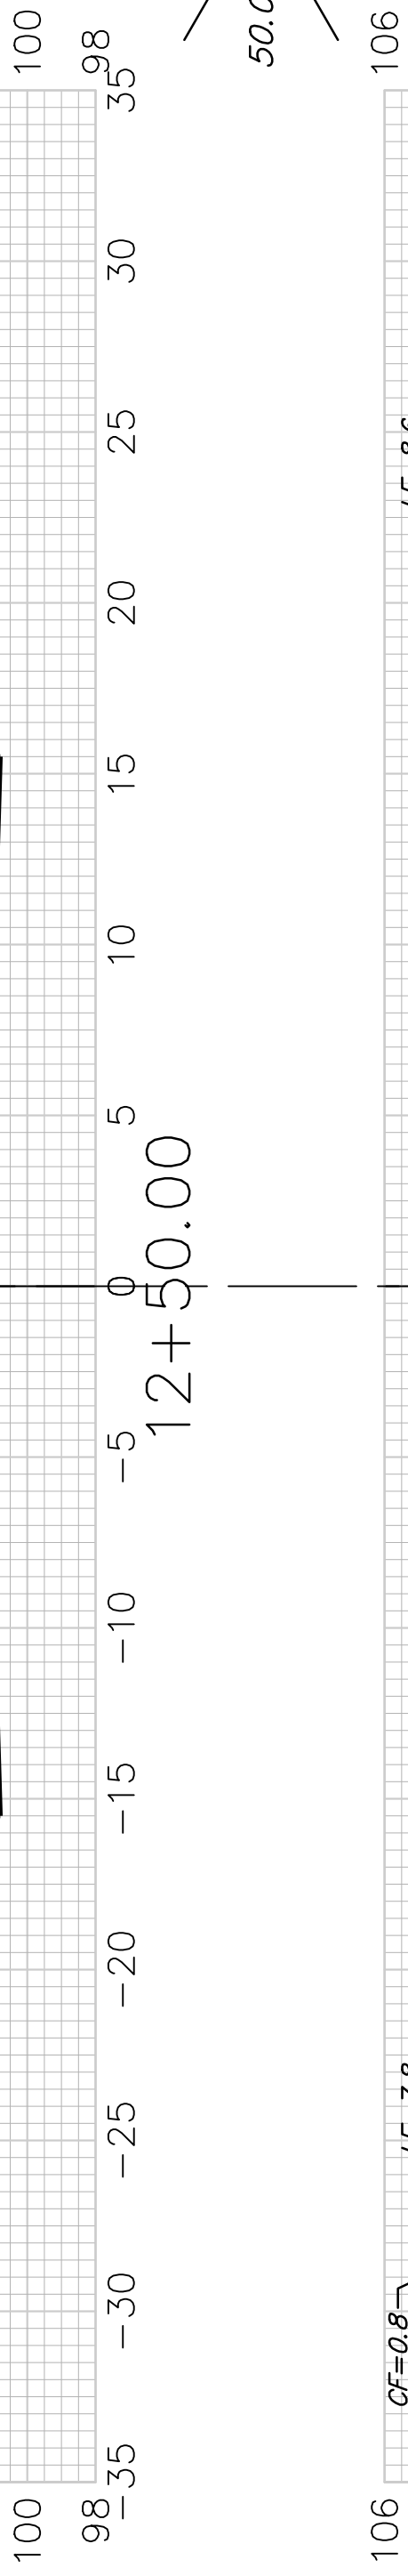

EXC = 24.3  
LF = 30.4  
CF = 1.5

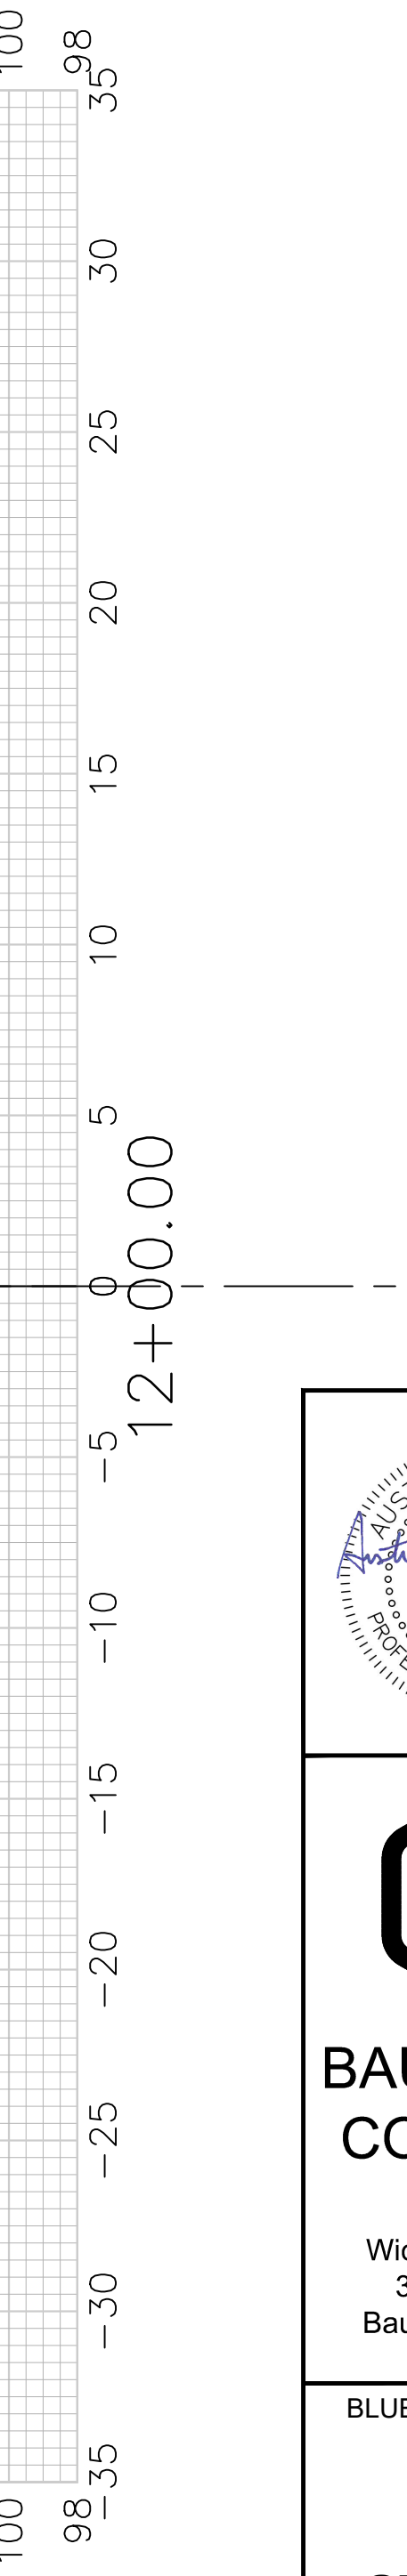

BLUE LAKE ST.

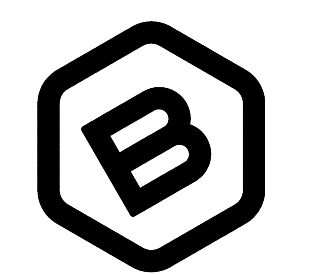

**BAUGHMAN COMPANY**  
315 Ellis St.  
Wichita, KS 67211  
316-262-7271  
BaughmanCo.com

BLUE LAKE 3RD ADD.  
Phase 1

**CROSS SECTIONS**

STREET IMPROVEMENTS

PROJECT NUMBER:  
23-01-E416

DESIGN: AEG DRAWN: TMS  
DATE: October 9, 2023

SHEET **28** OF **39**

Sheet Totals  
Excavation = 187.4 C.Y.  
Loose Fill = 212.0 C.Y.  
Compacted Fill = 9.9 C.Y.