
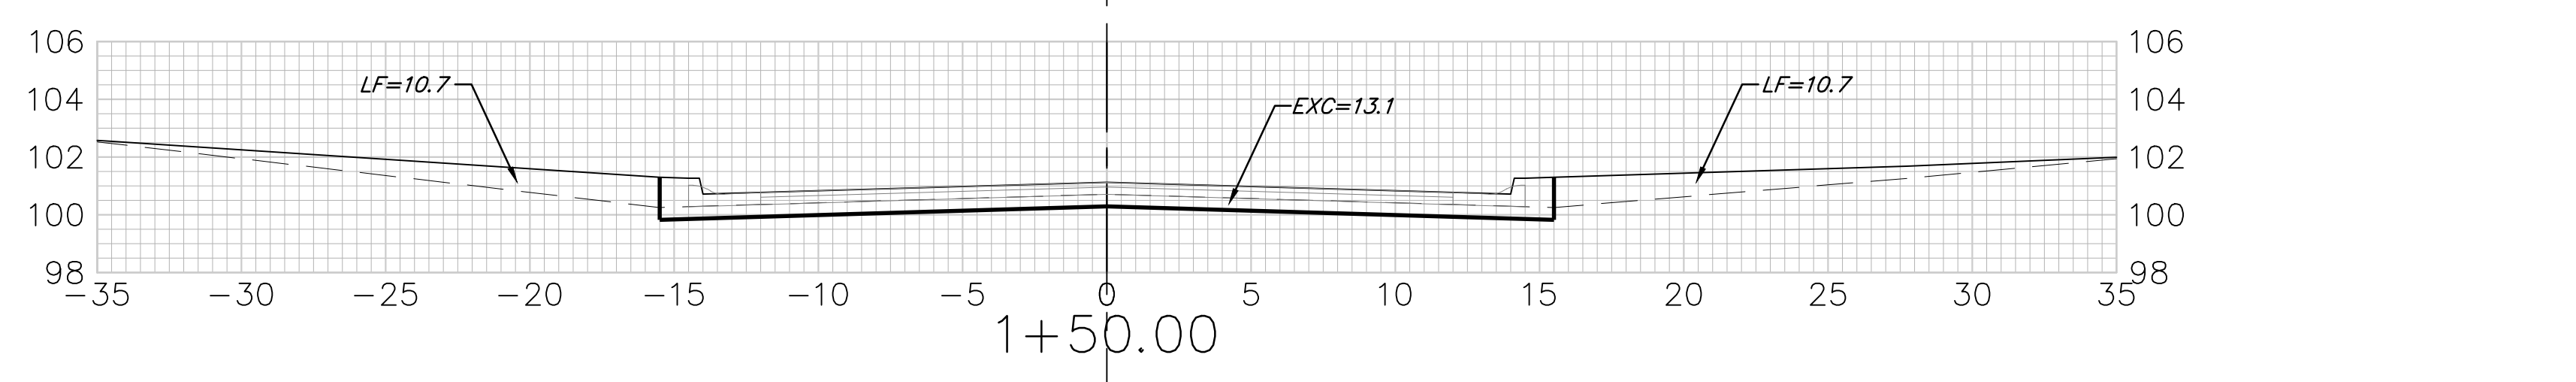
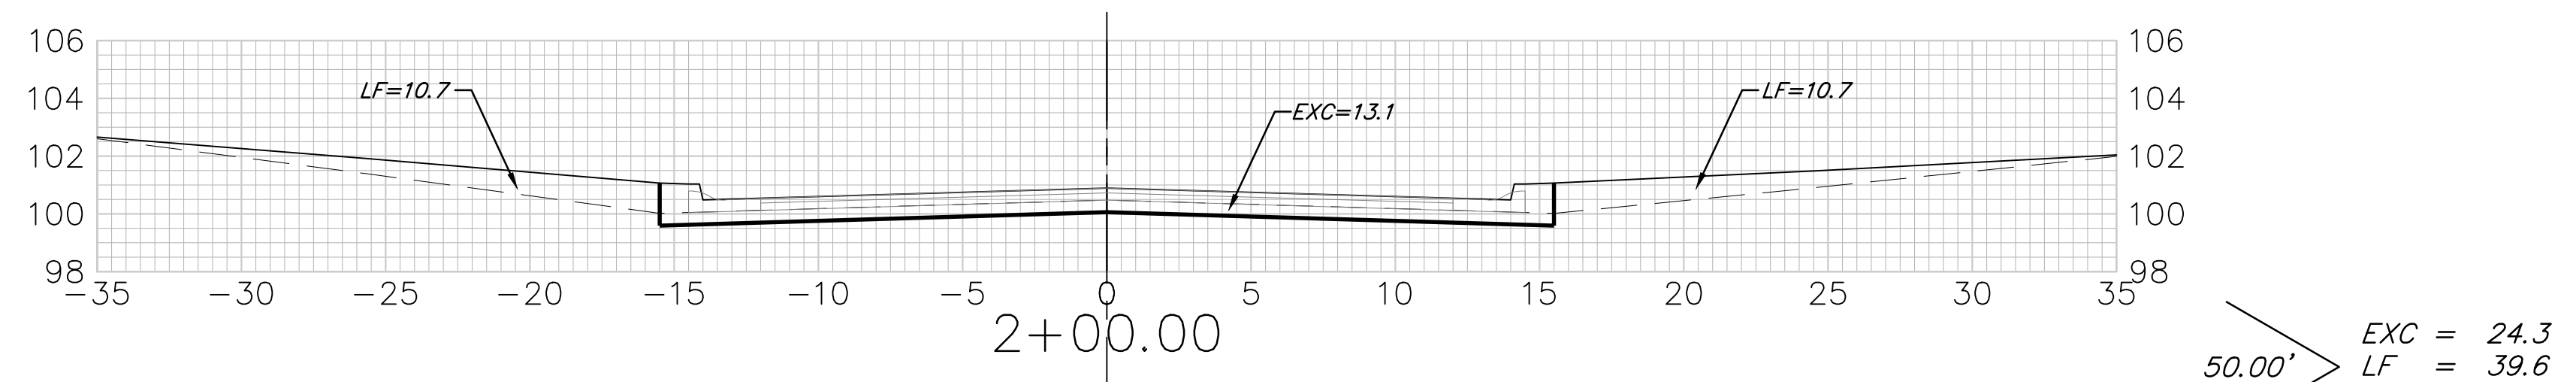
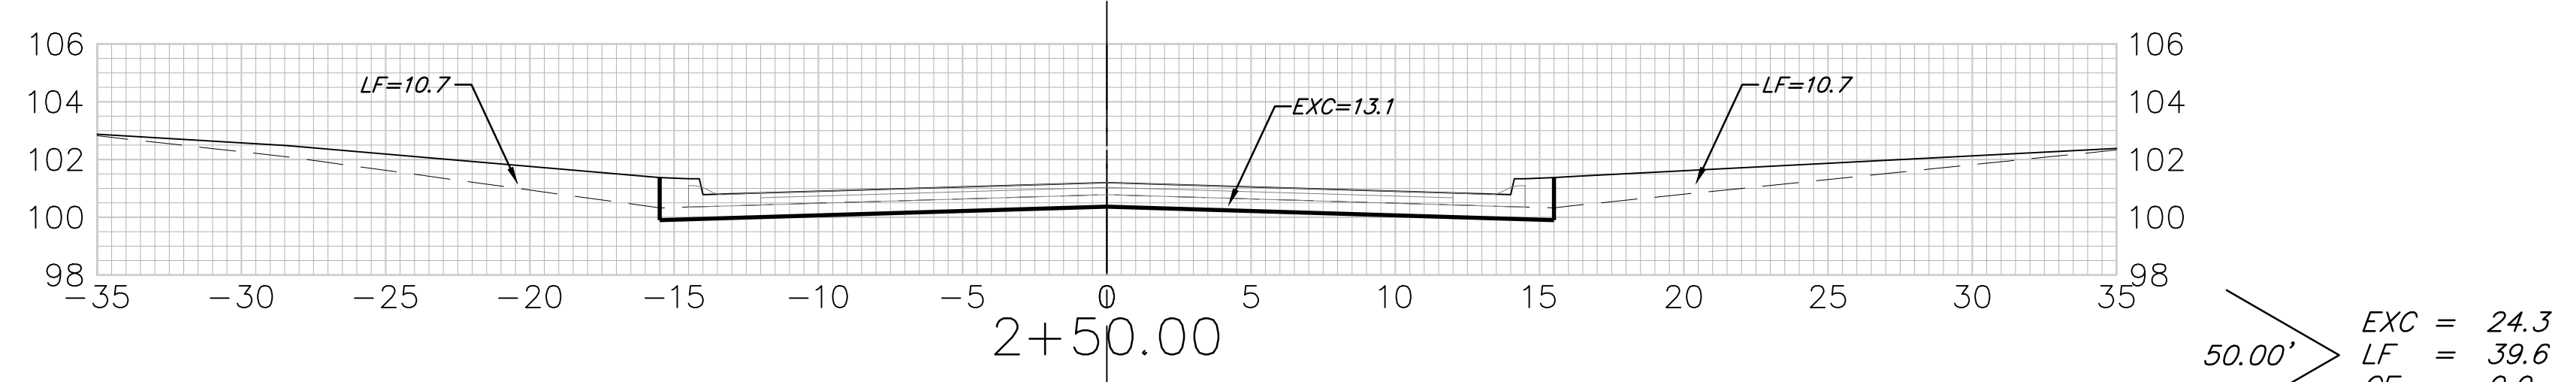


BLUELAKE CT. (LOTS 23-30, BLOCK B)

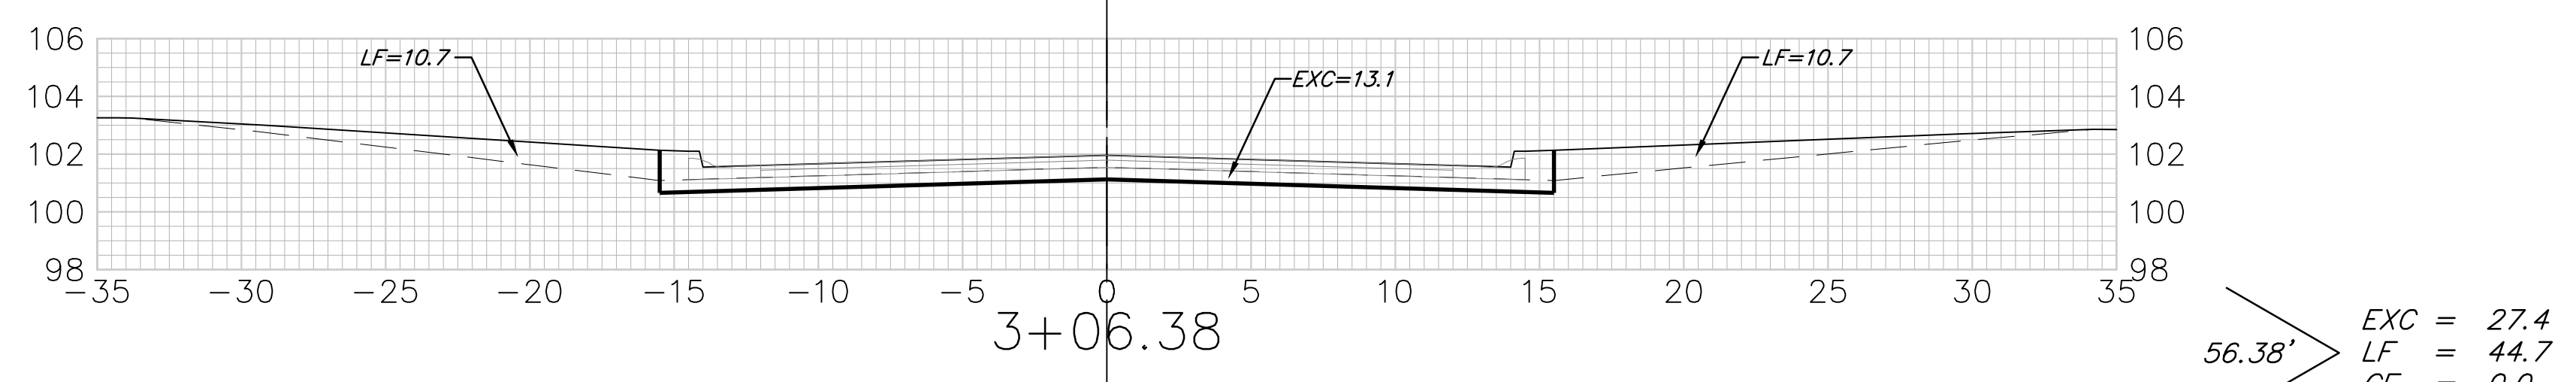

BLUELAKE CT. (LOTS 16-22, BLOCK B)

Sheet Totals

Excavation =	155.3	C. Y.
Loose Fill =	134.6	C. Y.
Compacted Fill =	0.0	C. Y.



27.07' EXC = 32.8
LF = 10.7
CF = 0.0

24.00' EXC = 46.5
LF = 0.0
CF = 0.0

56.38' EXC = 27.4
LF = 44.7
CF = 0.0

50.00' EXC = 24.3
LF = 39.6
CF = 0.0

50.00' EXC = 24.3
LF = 39.6
CF = 0.0

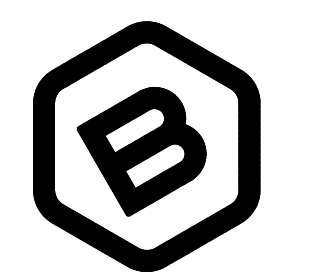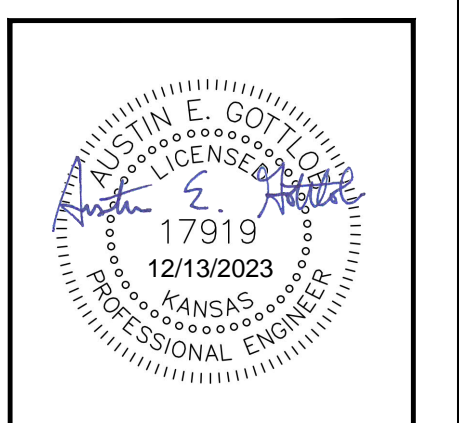

BAUGHMAN COMPANY
315 Ellis St.
Wichita, KS 67211
316-262-7271
BaughmanCo.com

BLUE LAKE 3RD ADD.
Phase 1

CROSS SECTIONS

STREET IMPROVEMENTS

PROJECT NUMBER:
23-01-E416

DESIGN: AEG DRAWN: TMS
DATE: October 9, 2023

SHEET **35** OF **39**

File: E:\Projects\Blue Lake 3rd Addition_22-02-P755\Engineering\Phase 1\STR 23-01-E416\Street.dwg