


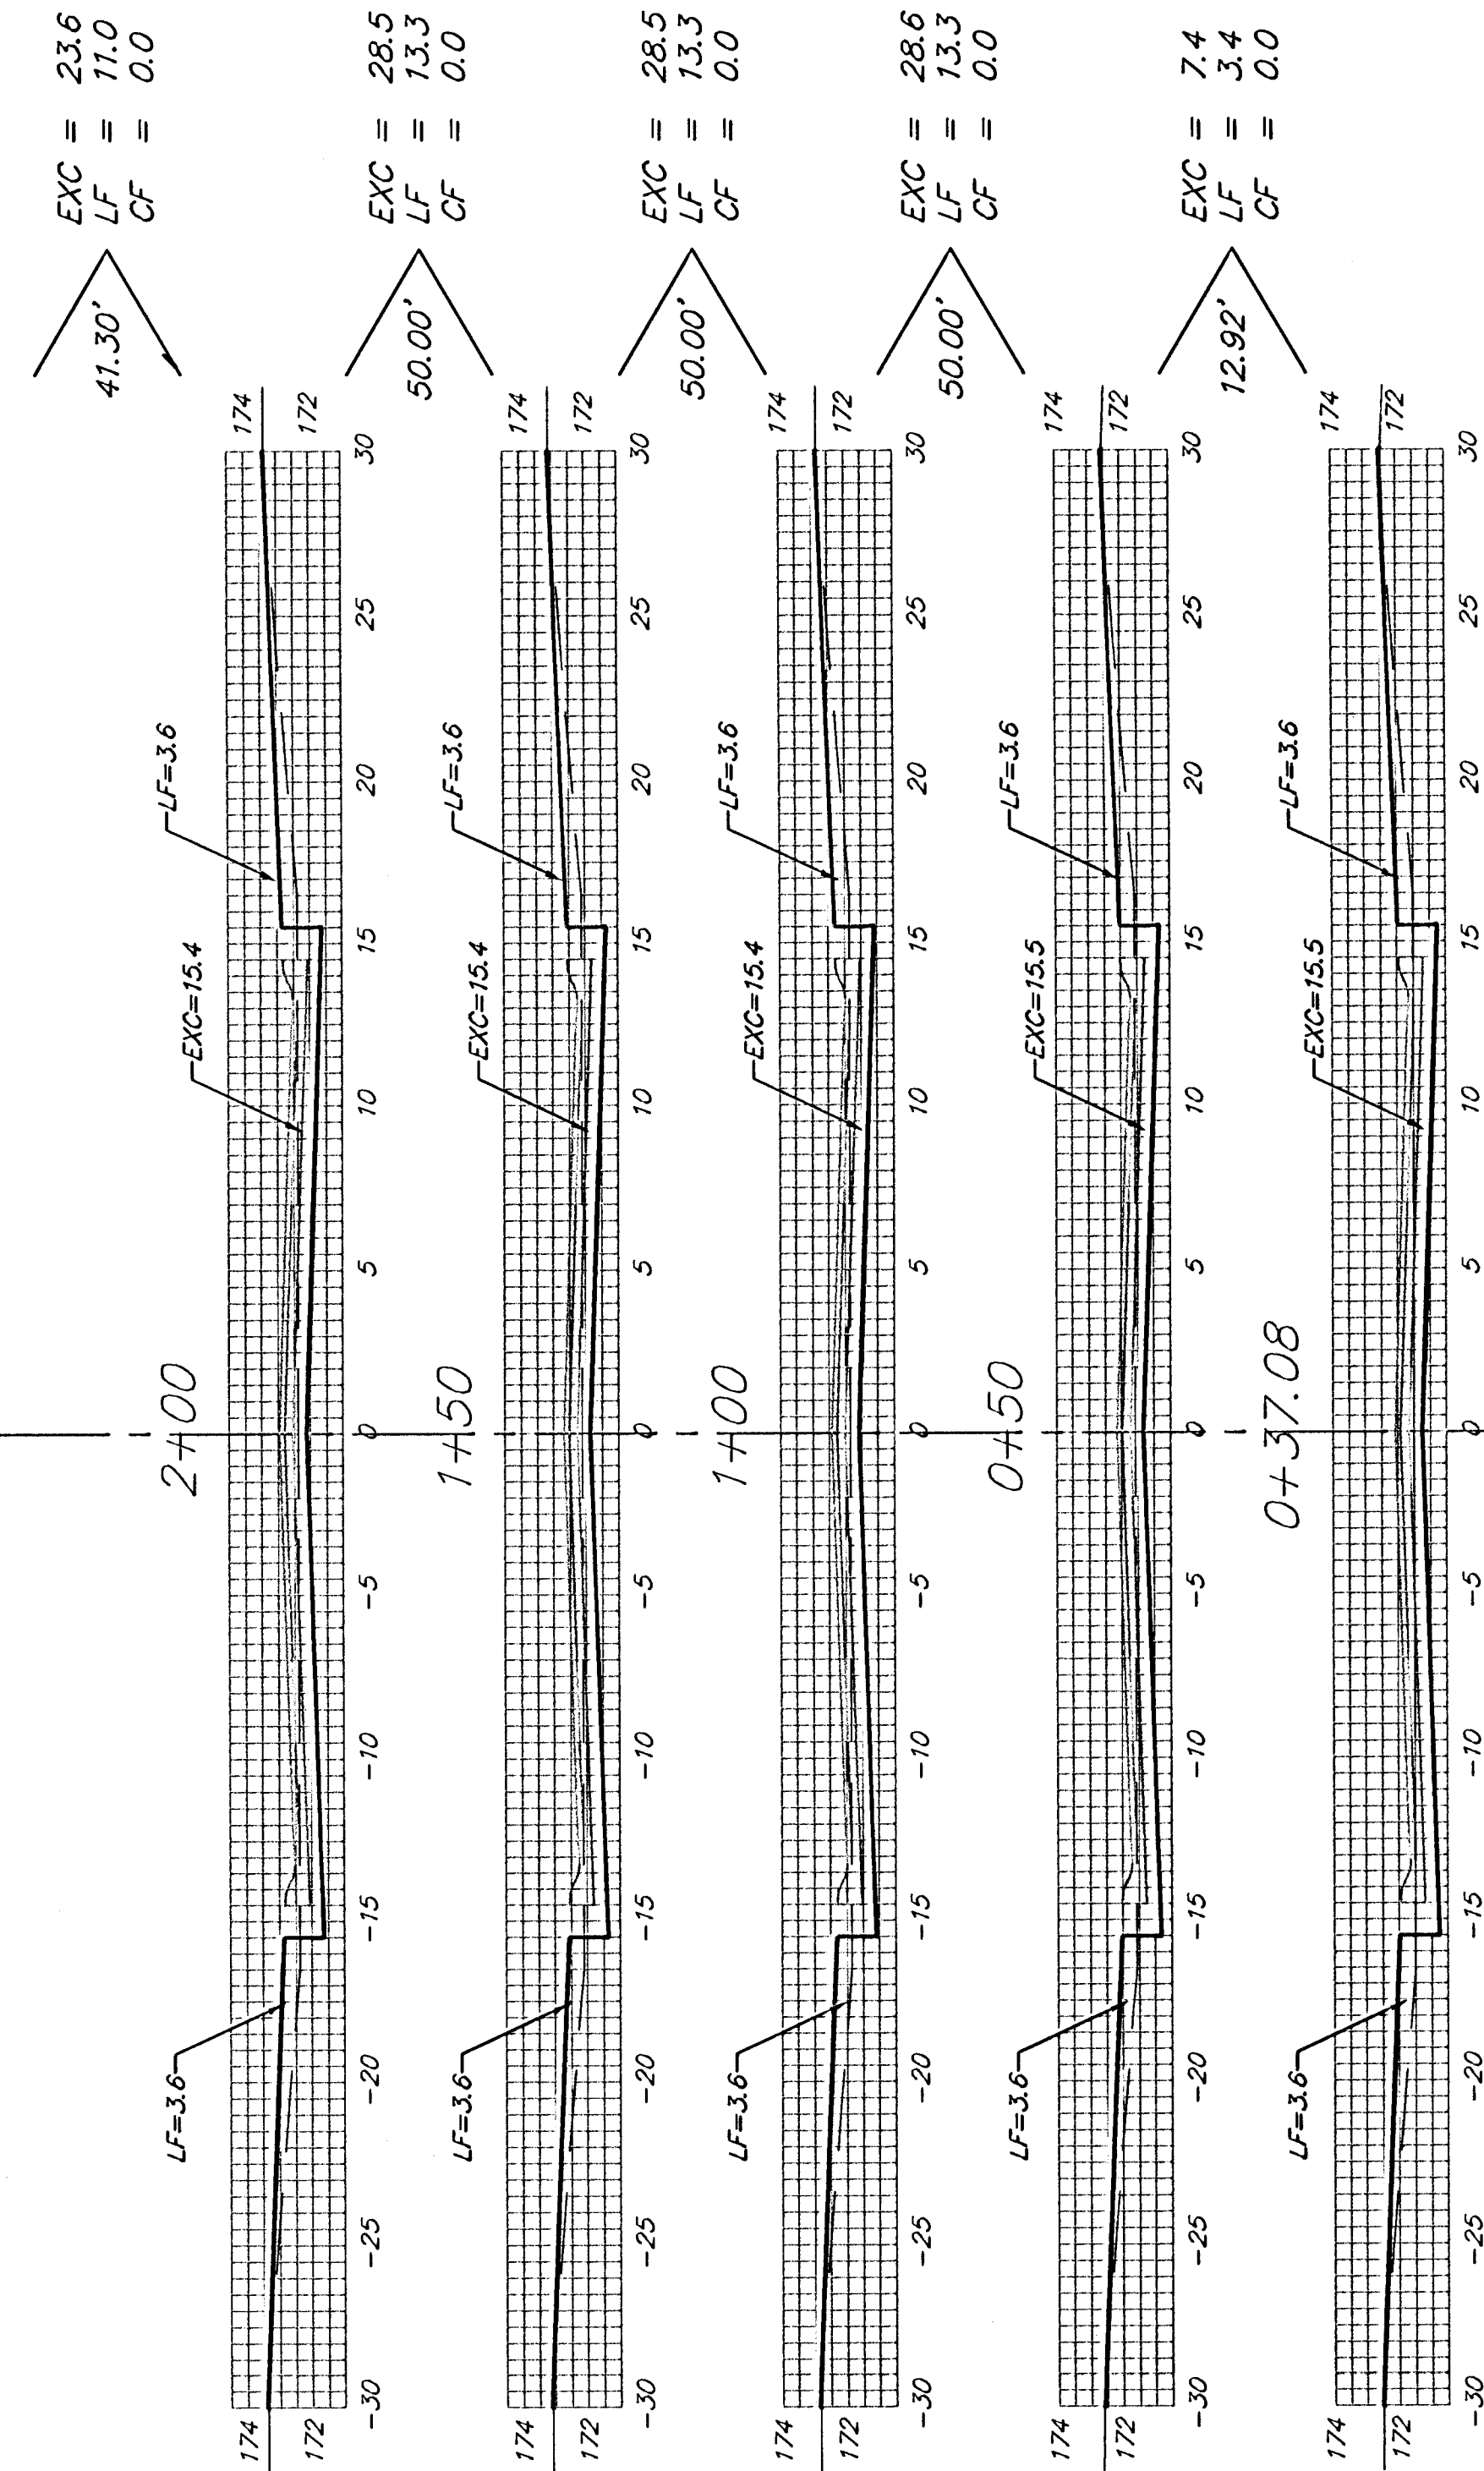

Sheet Totals:
Excavation = 116.6 C.Y.
Loose Fill = 54.3 C.Y.
Compacted Fill = 0.0 C.Y.