



EXC = 33.0
LF = 13.3
CF = 1.0

15+52.96

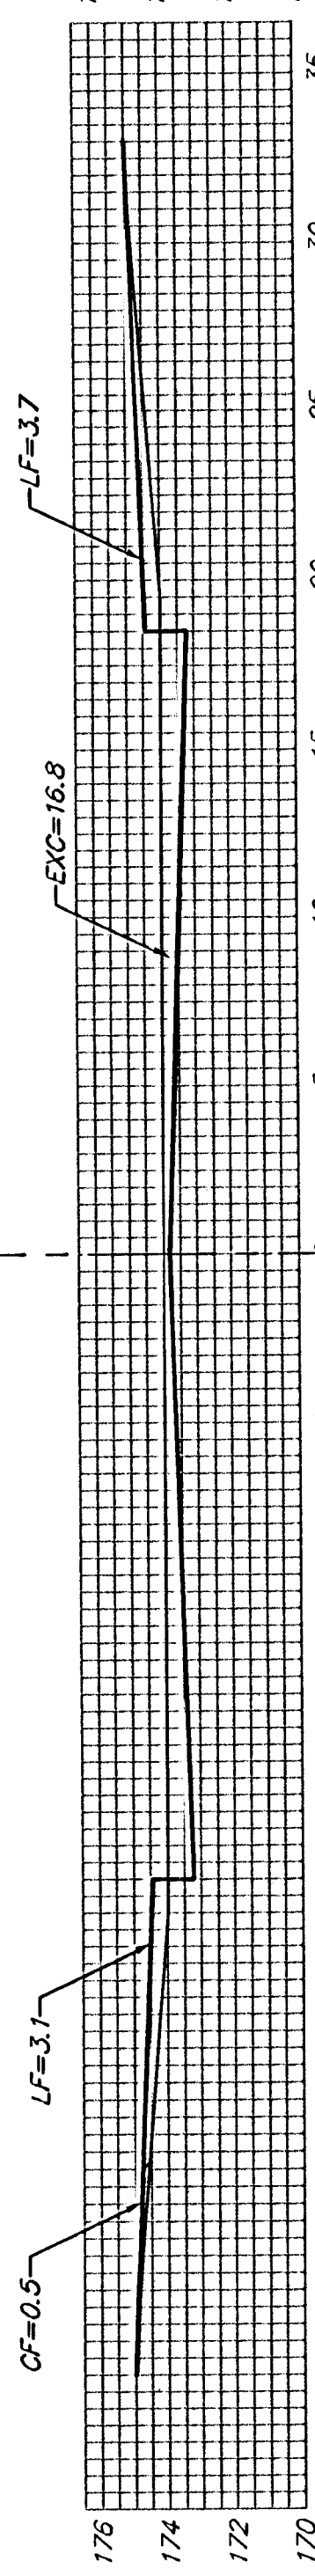


EXC = 16.8
LF = 3.7
CF = 0.5

16+00

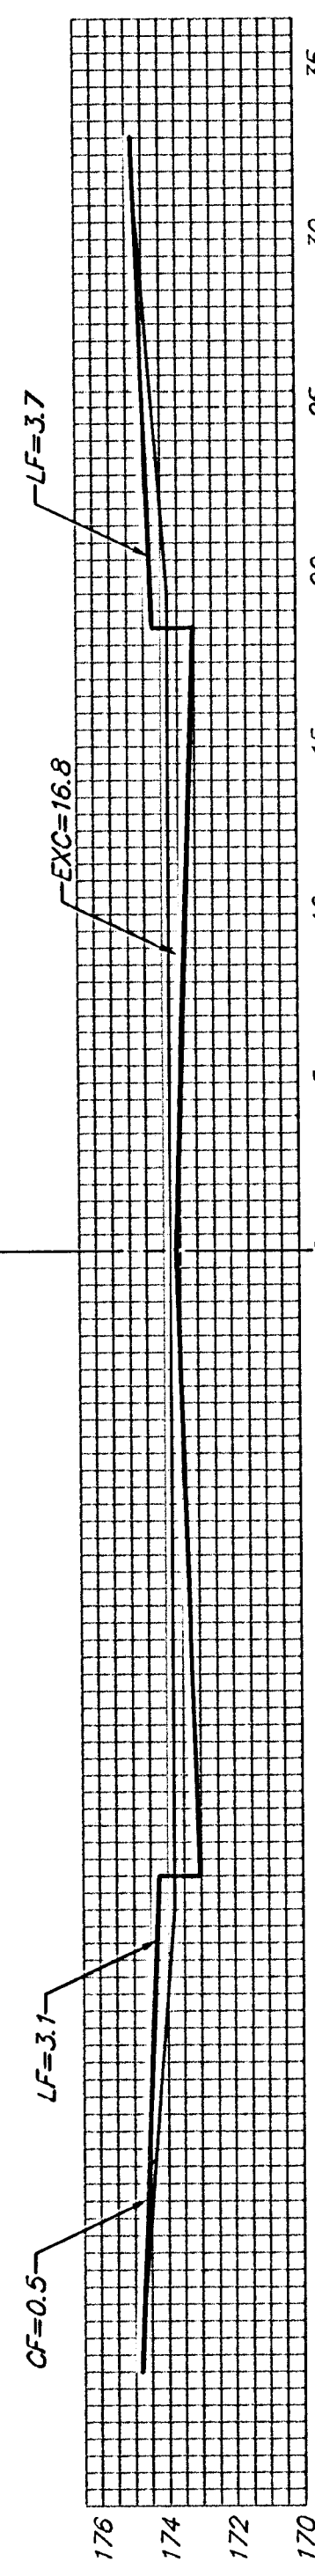


EXC = 20.5
LF = 5.3
CF = 0.3

15+72.93

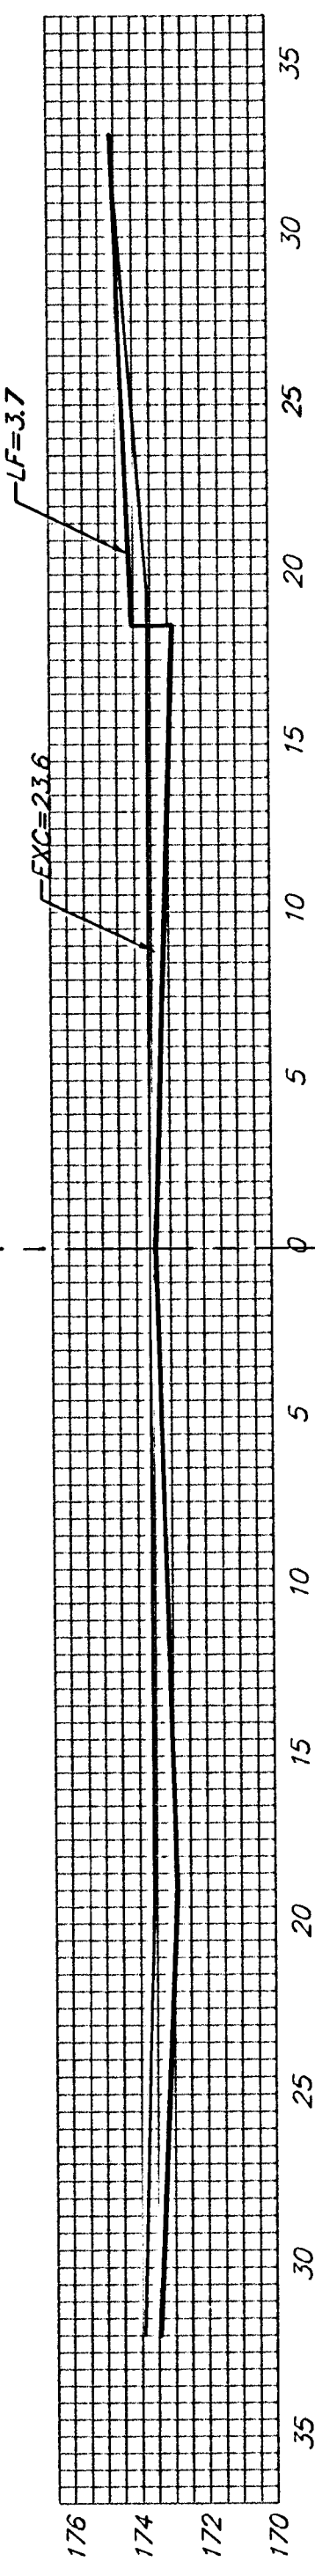


EXC = 20.5
LF = 5.3
CF = 0.3

15+45.58

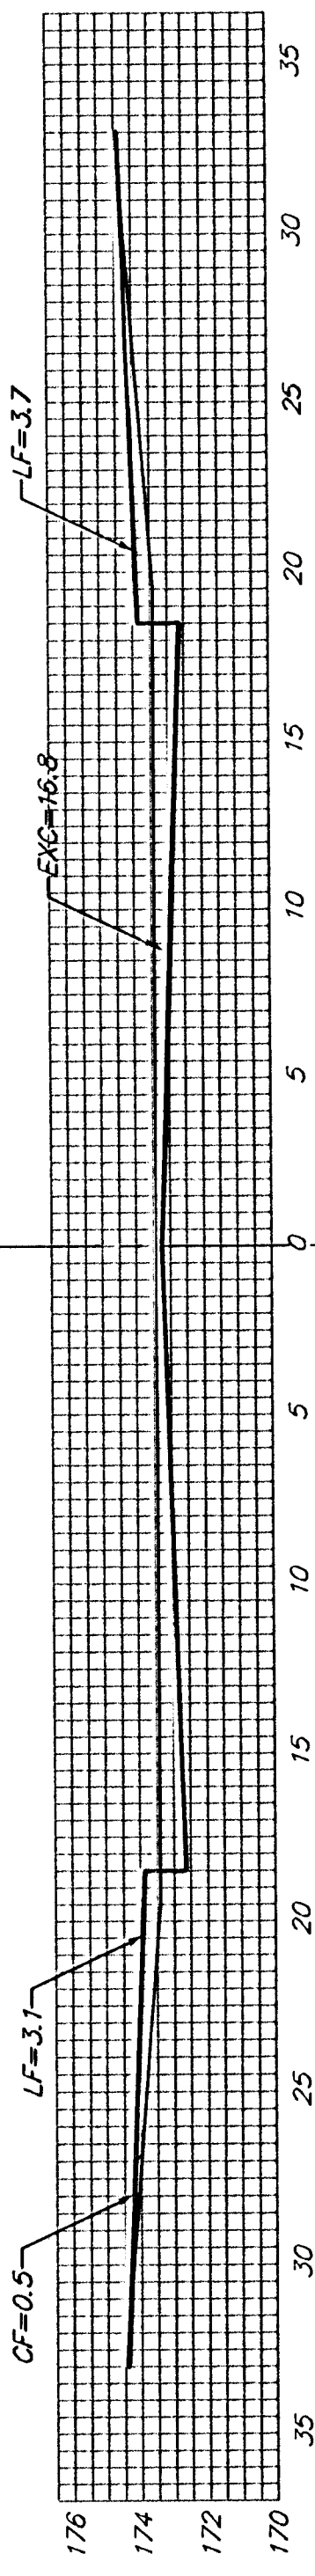

EXC = 11.3
LF = 4.6
CF = 0.3


15+18.23

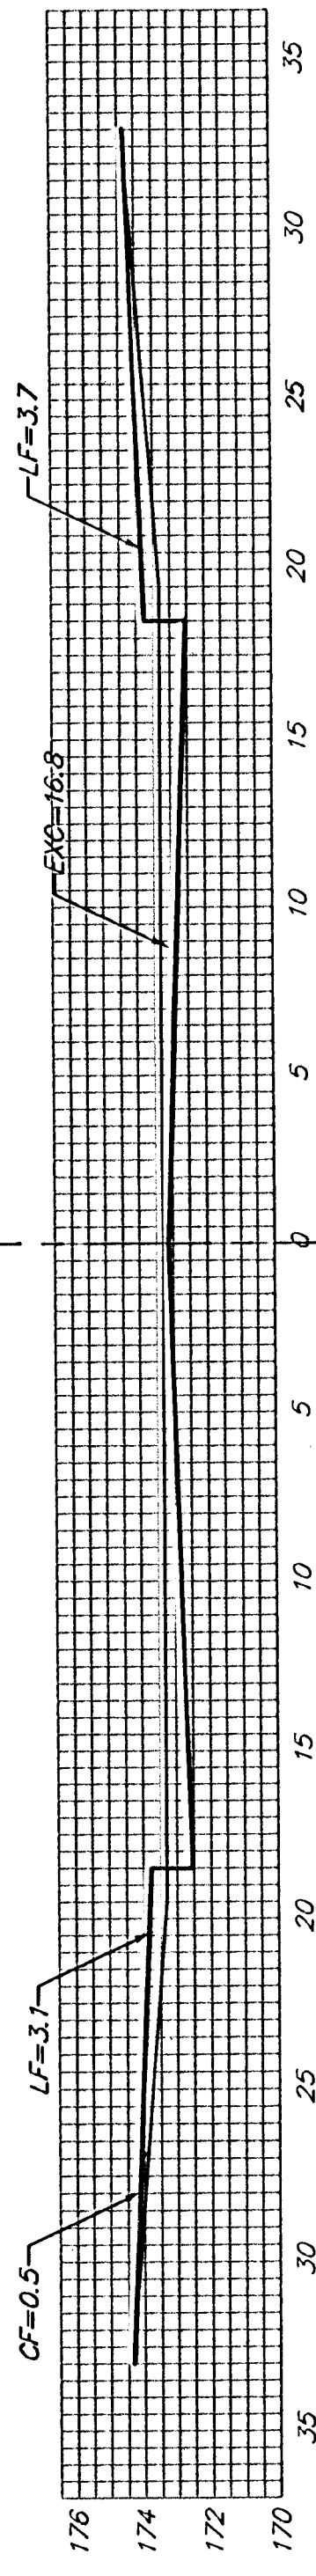

15+00
AKSARBEN

Sheet Totals:

Excavation = 90.8 C.Y.
Loose Fill = 30.7 C.Y.
Compacted Fill = 2.1 C.Y.

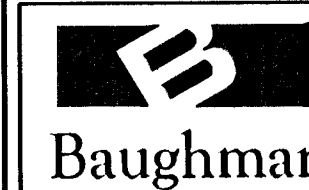

Baughman Company, P.A. 315 Ellis St. Wichita, KS 67211 P 316-262-7271 F 316-262-0149	
ENGINEERING SURVEYING PLANNING LANDSCAPE ARCHITECTURE	
PROJECT NUMBER 472-84104	SHEET 26 OF 28
CopperGateNorth/XS7	05-02-E162