


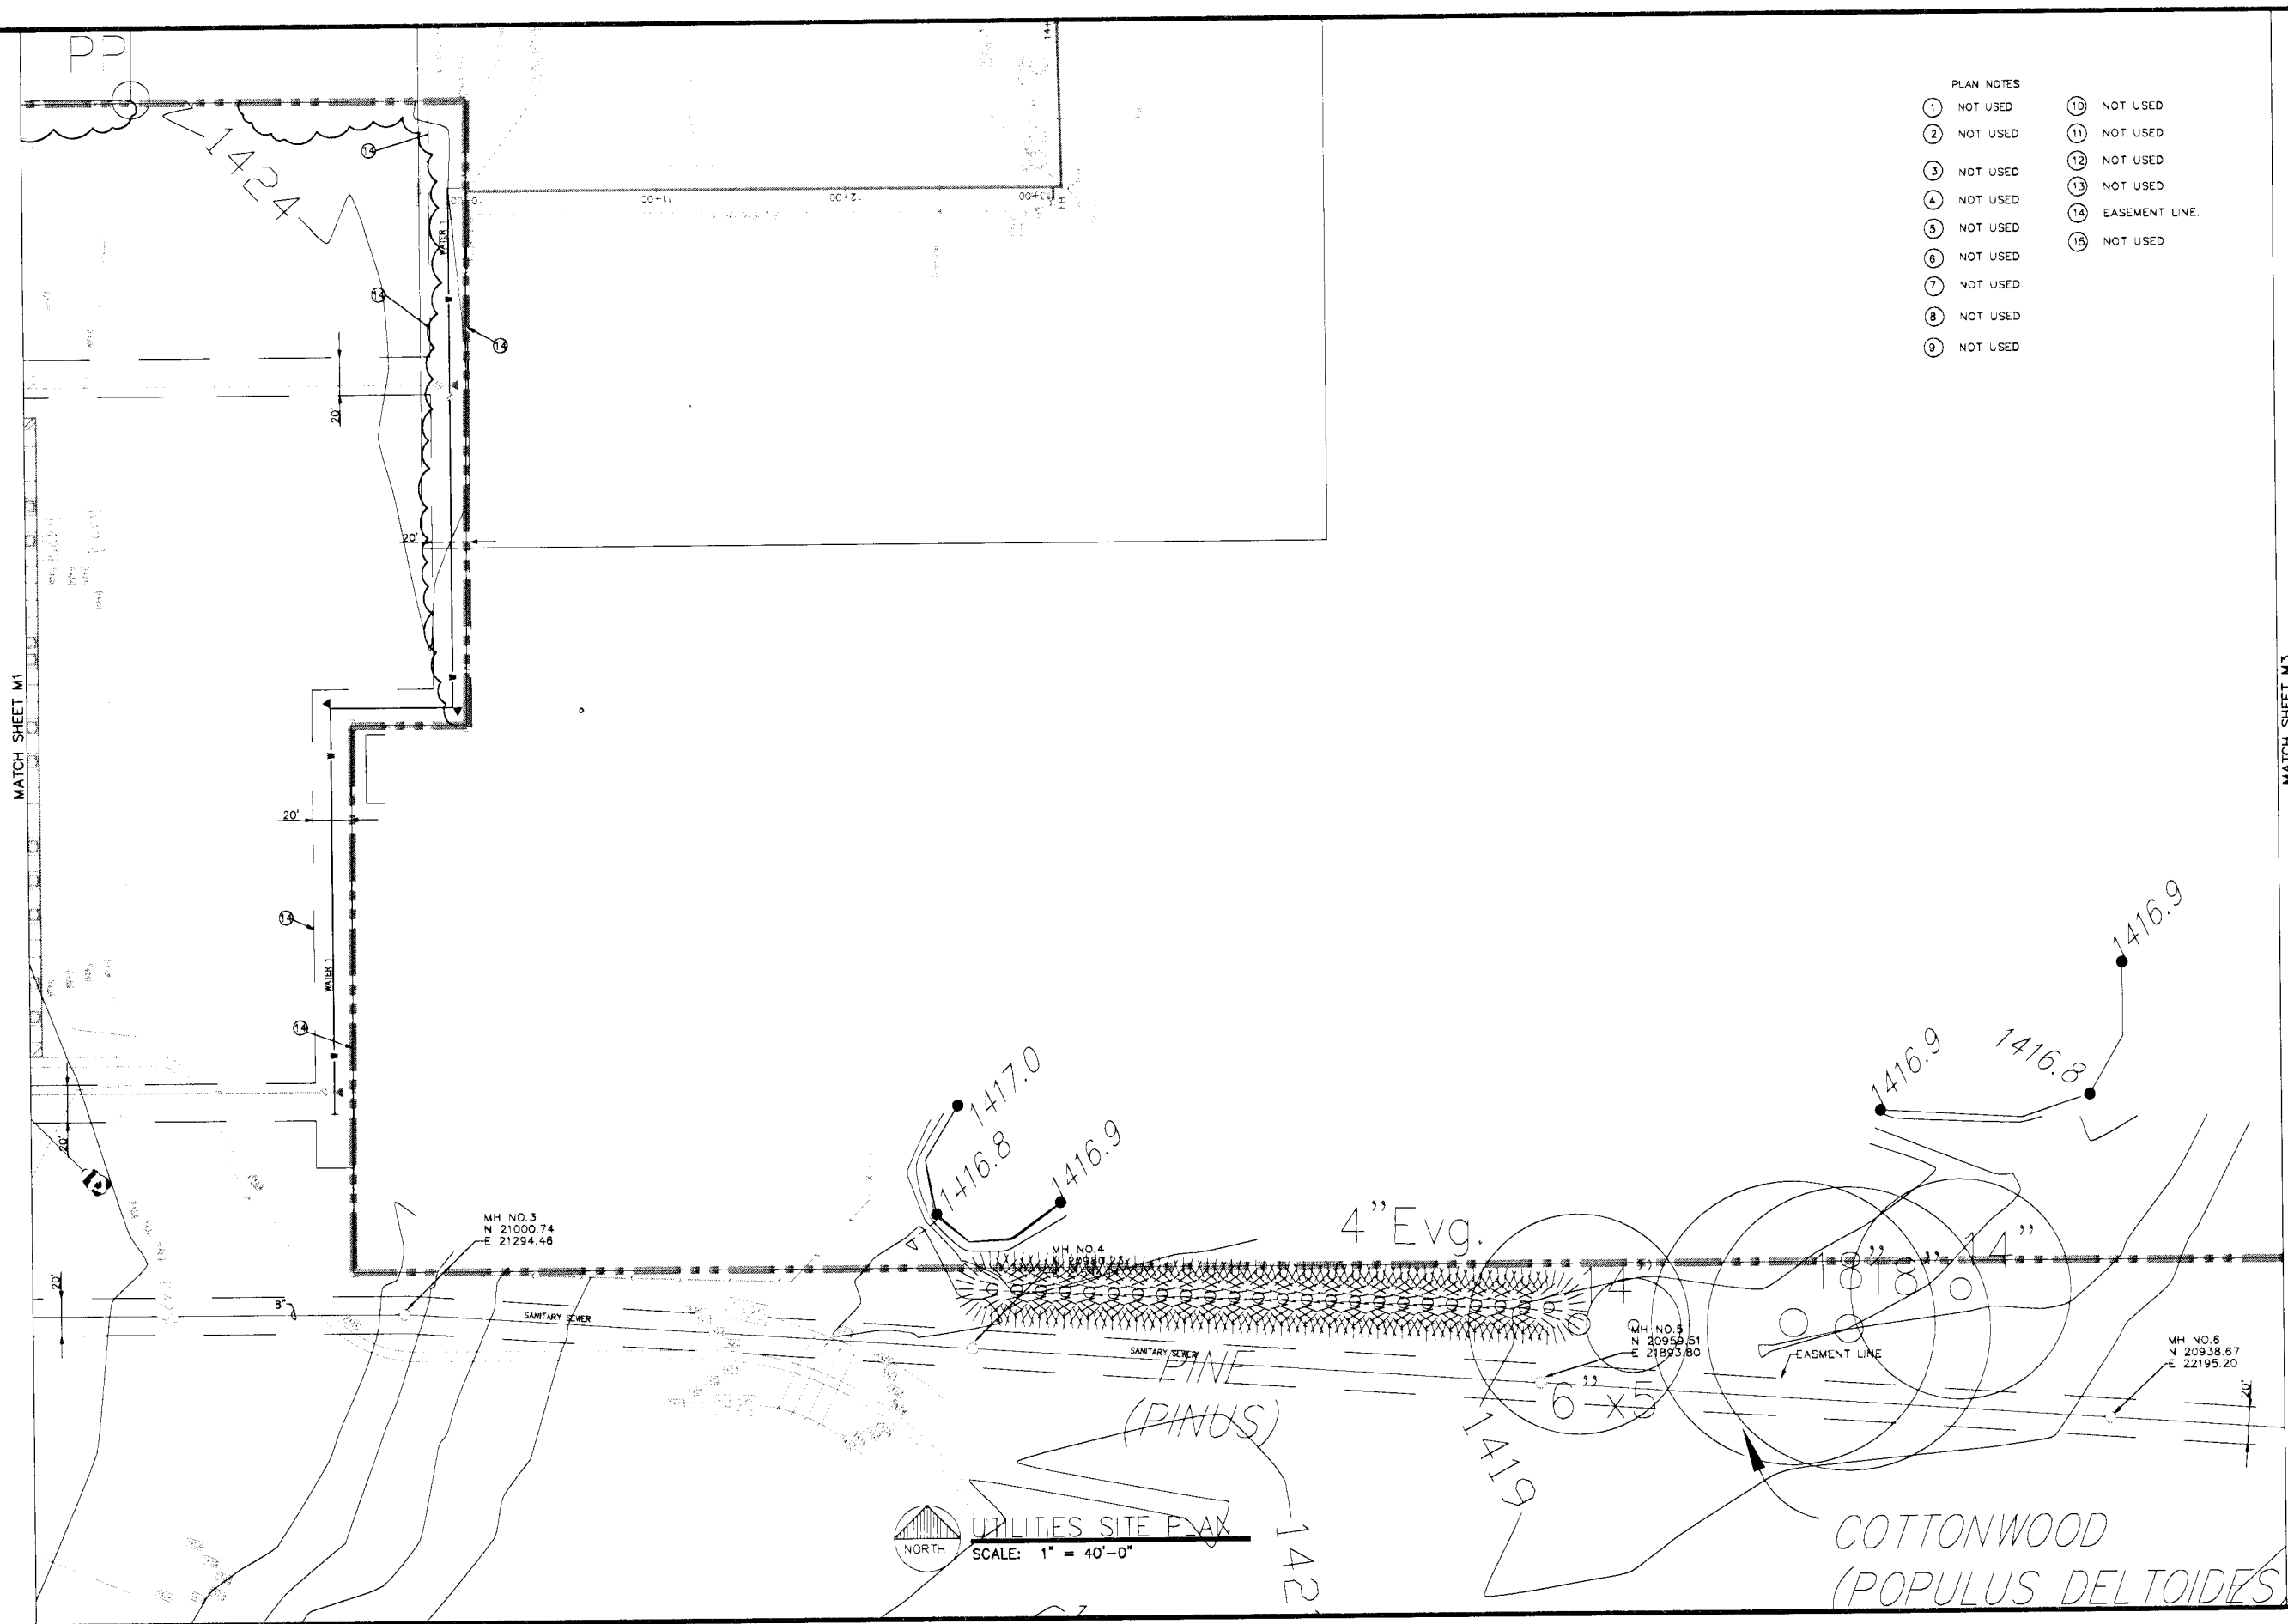

- PLAN NOTES
- | | | | |
|---|----------|----|----------------|
| 1 | NOT USED | 10 | NOT USED |
| 2 | NOT USED | 11 | NOT USED |
| 3 | NOT USED | 12 | NOT USED |
| 4 | NOT USED | 13 | NOT USED |
| 5 | NOT USED | 14 | EASEMENT LINE. |
| 6 | NOT USED | 15 | NOT USED |
| 7 | NOT USED | | |
| 8 | NOT USED | | |
| 9 | NOT USED | | |

MATCH SHEET M3

GODDARD FACILITY IMPROVEMENTS
#1 - New Elementary School
GODDARD PUBLIC SCHOOLS U.S.D. No. 265
201 S. MAIN, GODDARD, KANSAS

DESIGN JLL
DRAWN DFP
DATE JUNE 2005
FILE NO.
X4-420-078

SHEET NO.
12

WILSON & COMPANY
Engineers & Architects
1700 East Iron - Salina, Kansas 67401
Tel 785-827-0433 Fax 785-827-0449

REVISION DATE BY