



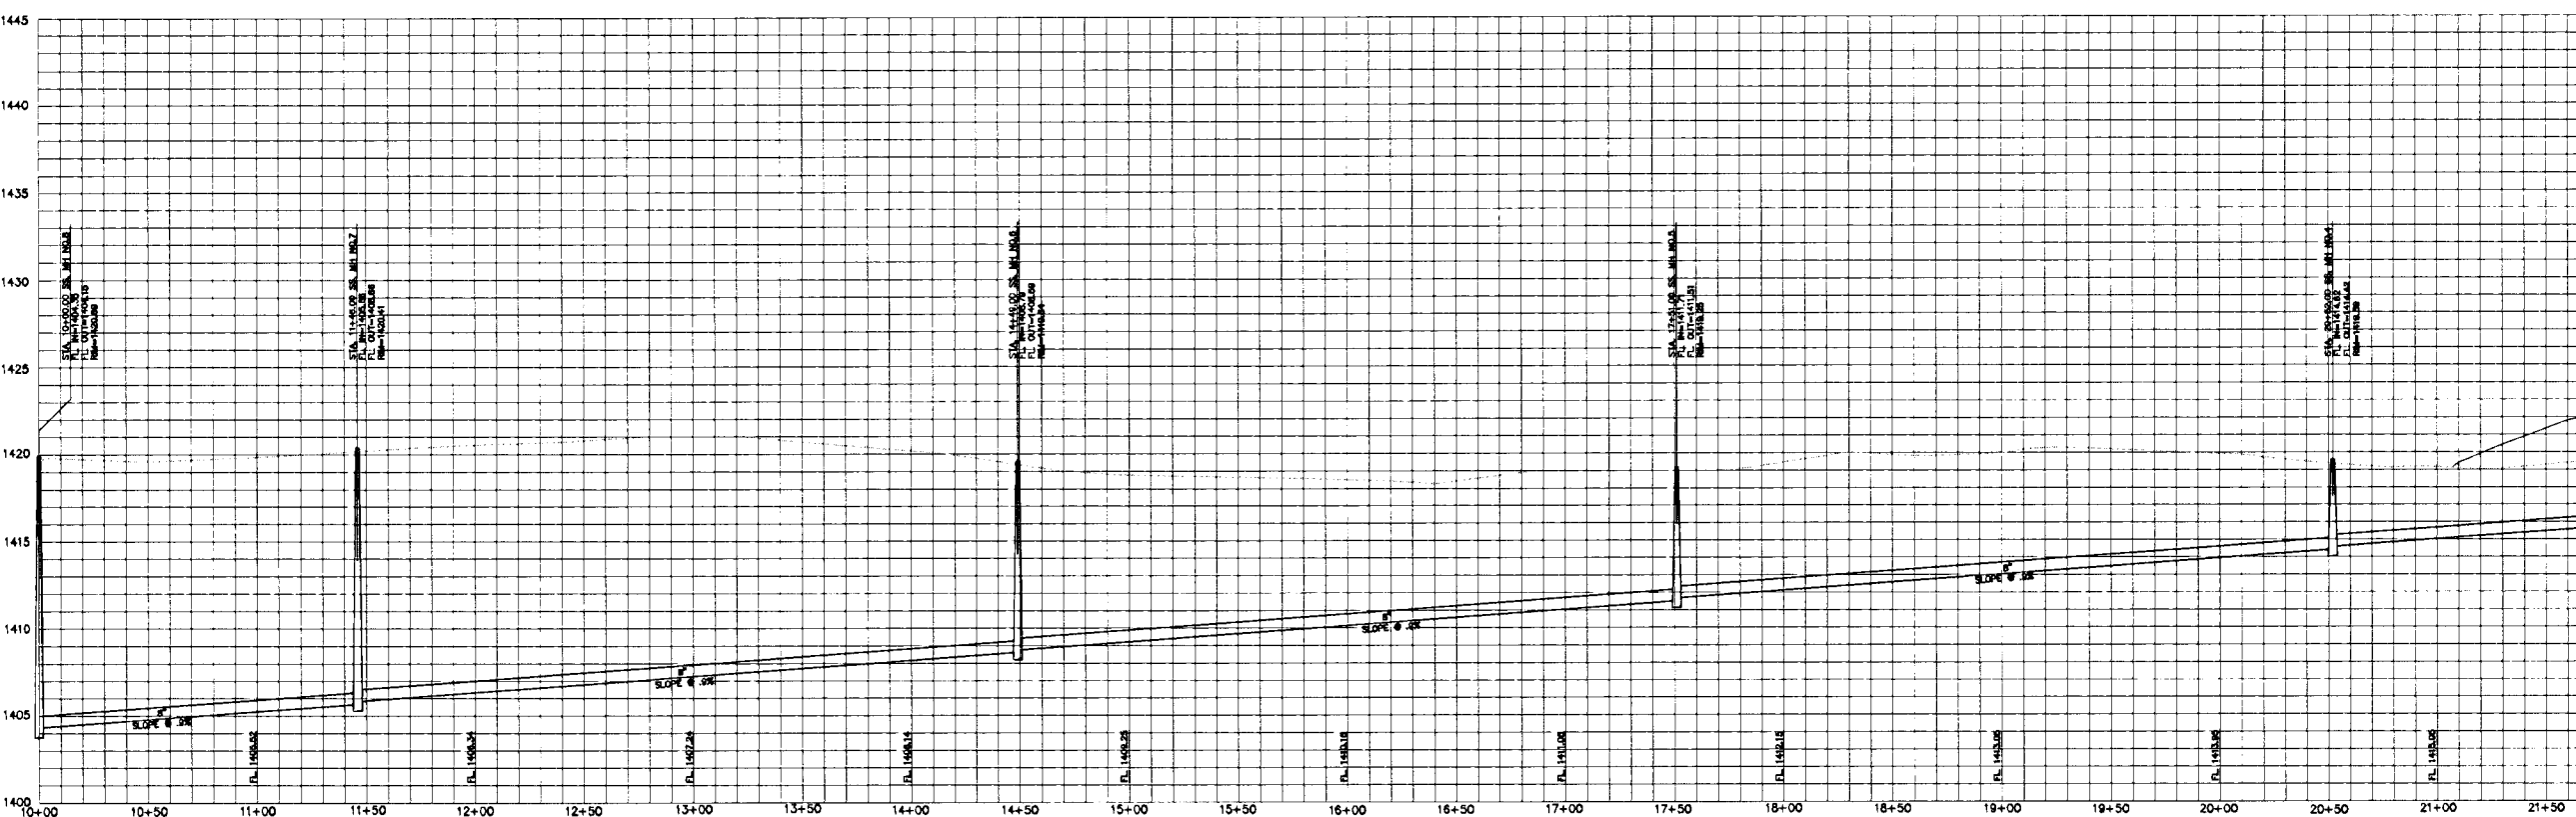

SANITARY SEWER PROFILE
SCALE:
1"=40' HORIZ
1"=8' VERT

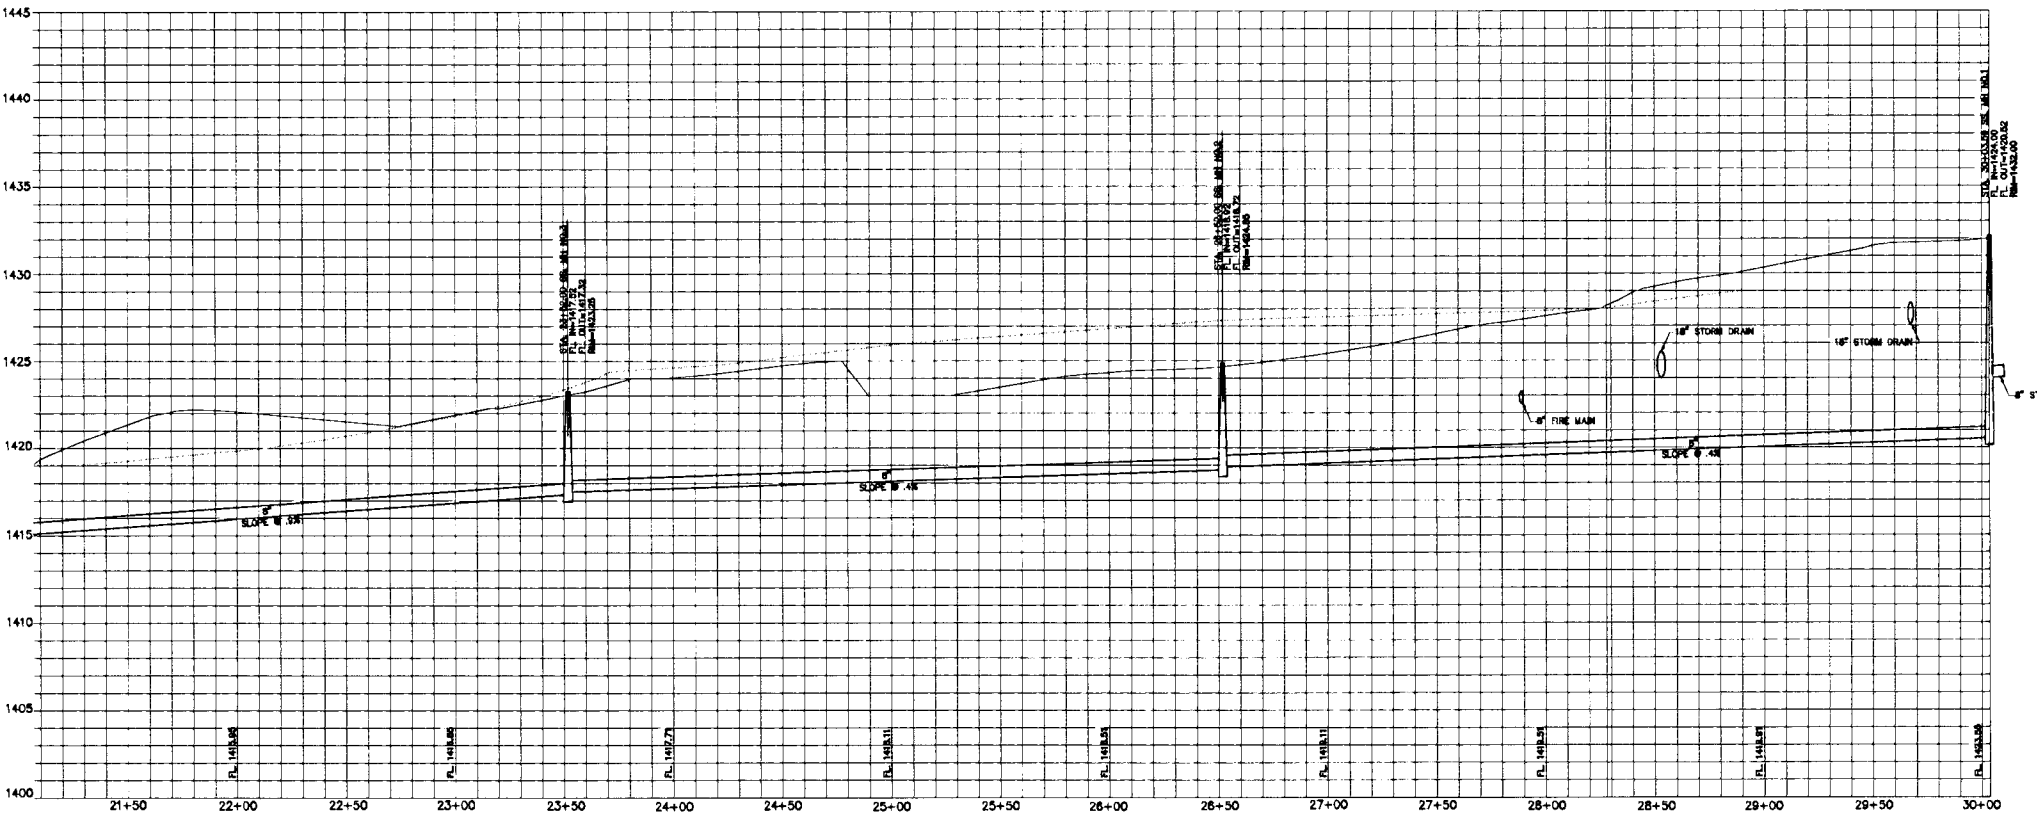

SANITARY SEWER PROFILE
SCALE:
1"=40' HORIZ
1"=8' VERT

REVISION	DATE	BY

WILSON & COMPANY
Engineers & Architects
1700 East Iron - Salina, Kansas 67401
Tel 785-827-0432 Fax 785-827-5049

GODDARD FACILITY IMPROVEMENTS
#1 - New Elementary School
GODDARD PUBLIC SCHOOLS U.S.D. No. 285
201 S. MAIN, GODDARD, KANSAS

DESIGN	JLL
DRAWN	DFP
DATE	JUNE 2005
FILE NO.	X4-420-078

SHEET NO.
14