


FOX RIDGE ADDITION
PHASE 13, PART 2-SWS PLANS
LINE 1 & 2


FOX RIDGE
ADDITION

STA. 16+10.7 SWS 1=
STREET STA. WILD THICKET CT.
1+88.58, 17.67' RT.
INSTALL TYPE 1-A CURB INLET
(5'X3') OVER EXISTING 24" RCP
REMOVE PLUG
INSTALL SEDIMENT BARRIER

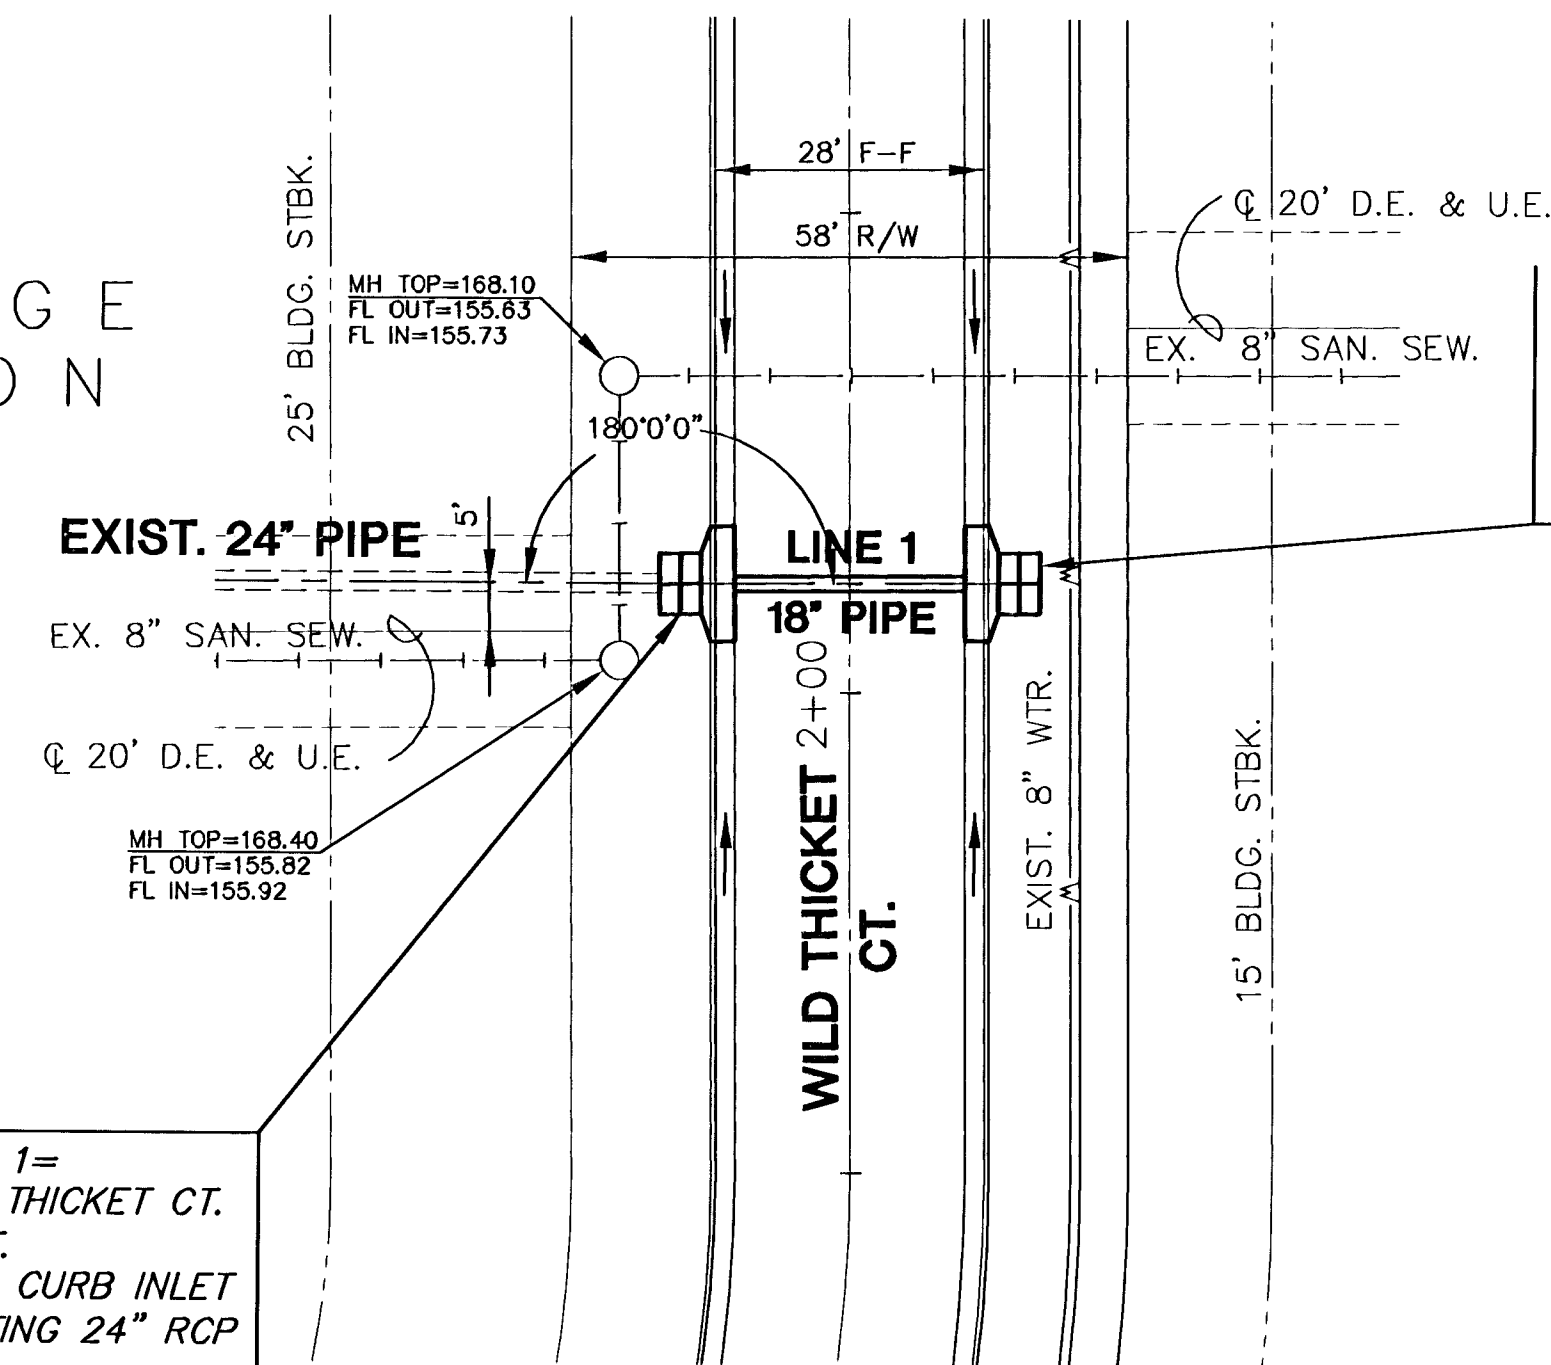


PLAN LINE 1

SCALE: 1"=20'

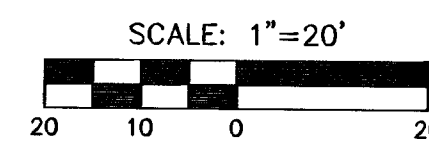


NOTE
RIPRAP SHALL BE INSTALLED ACCORDING TO STD SPEC WITH TOE
WALLS ON ALL UNPROTECTED EDGES. THE TOE WALL SHOWN ON
THE PLANS SHALL BE IN ADDITION TO THE STD SPEC.

FOX RIDGE
ADDITION

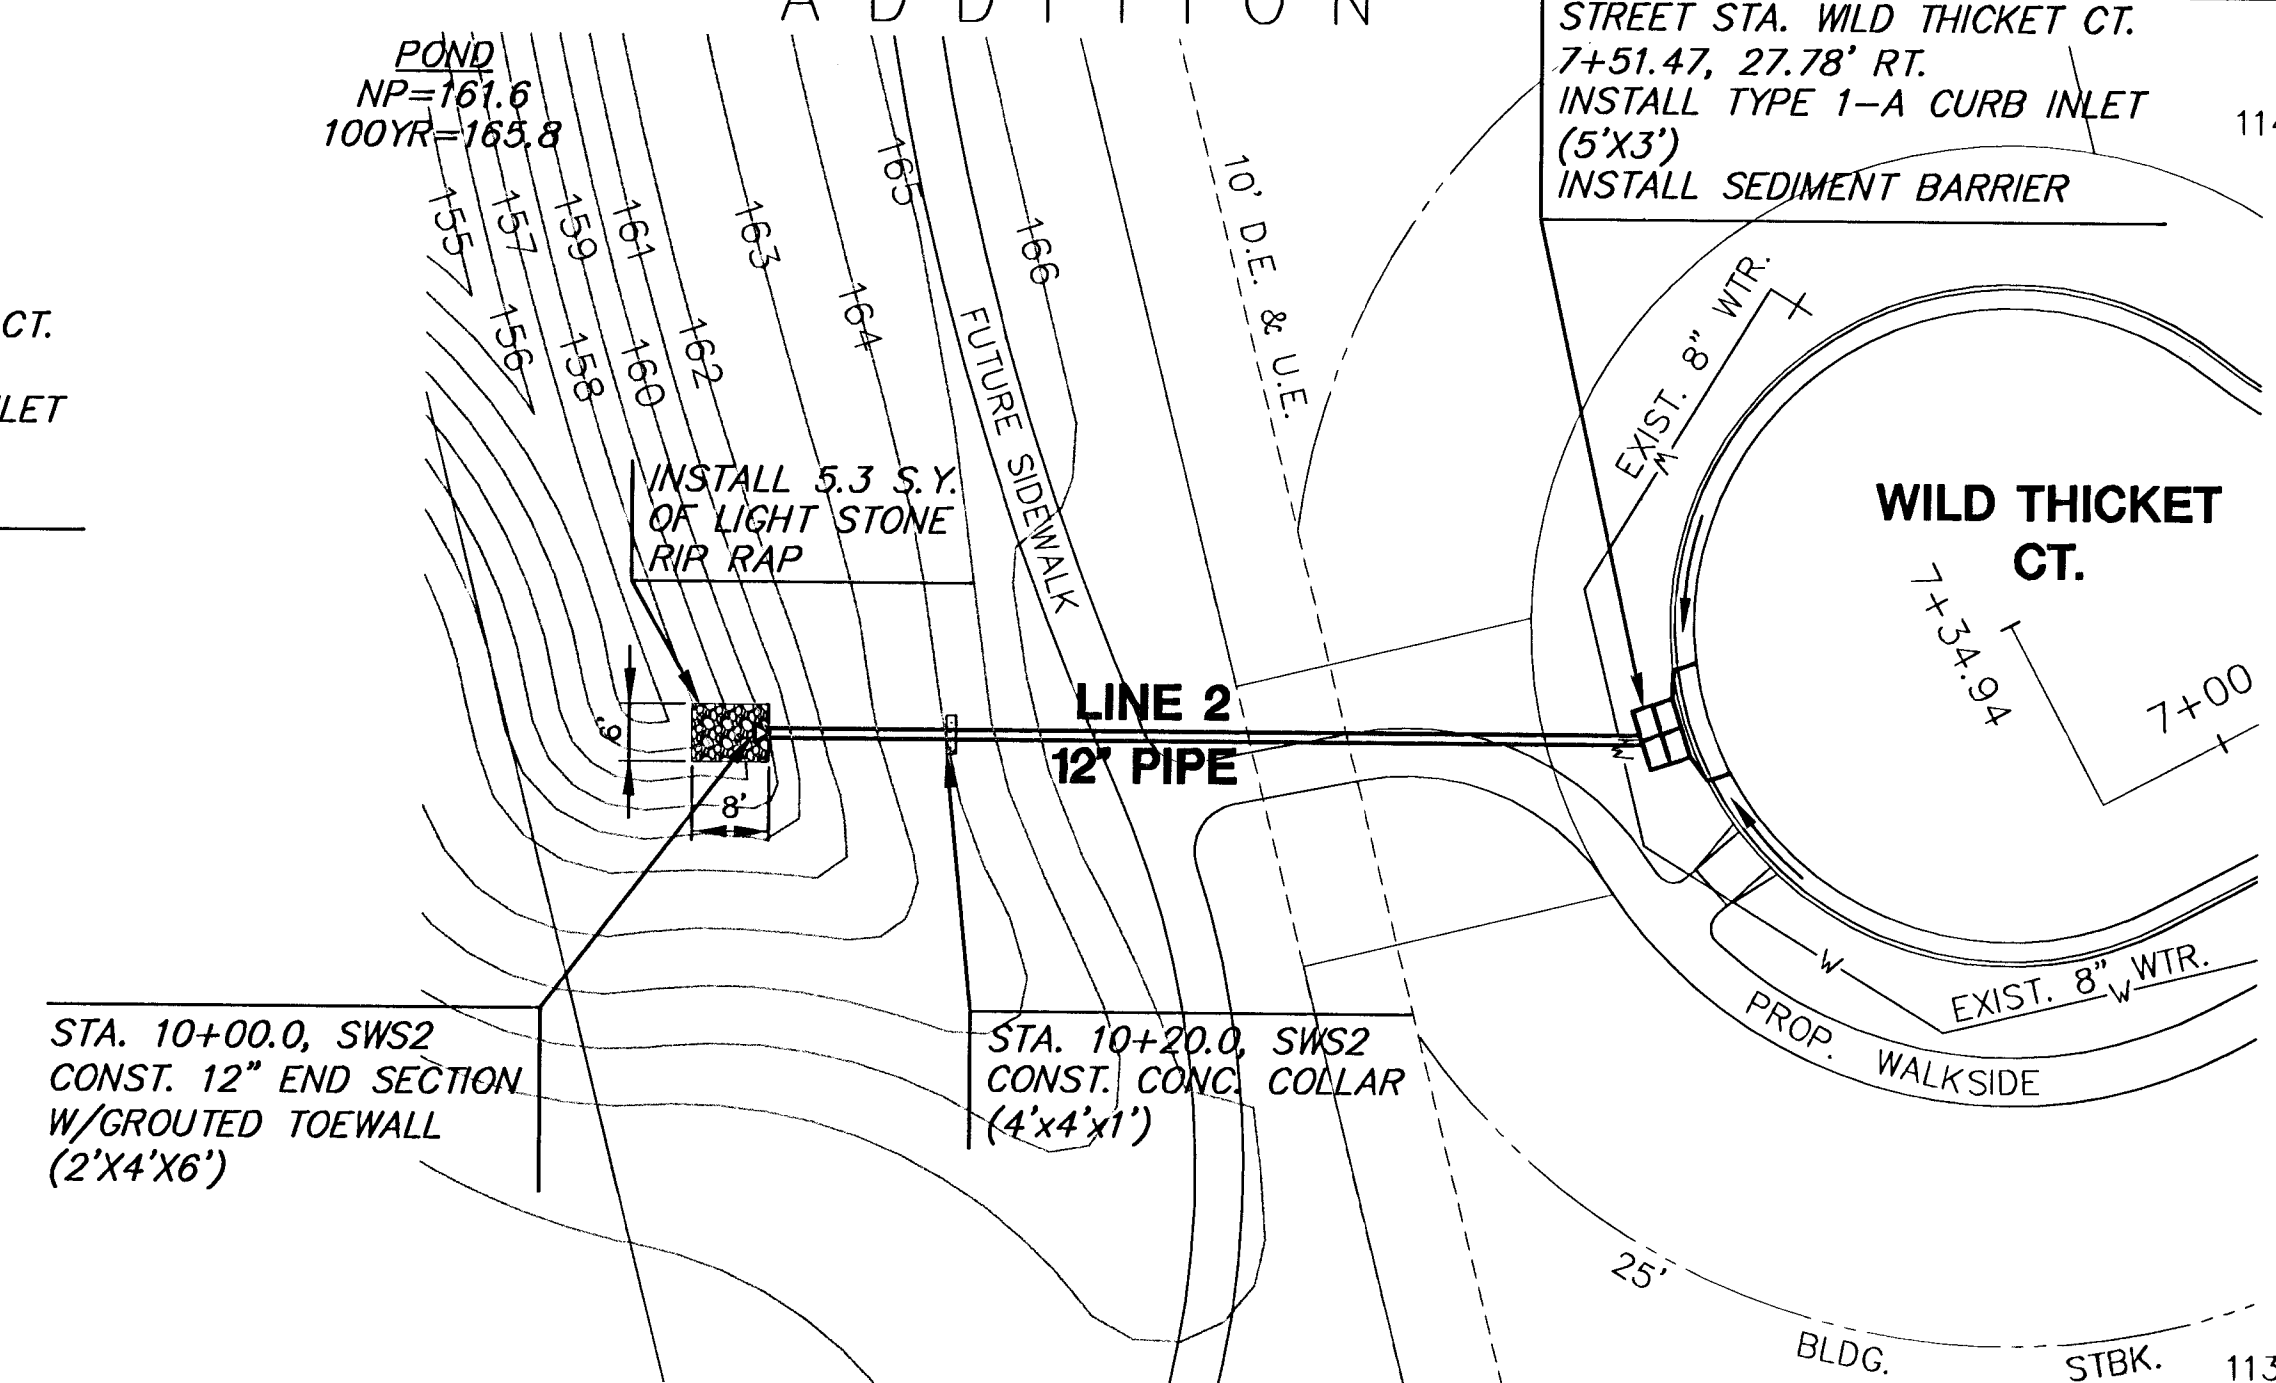


PLAN LINE 2

SCALE: 1"=20'

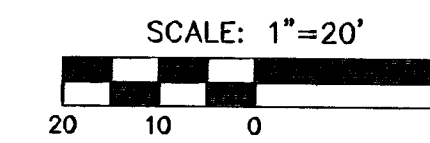

PROFILE LINE 1

SCALE: HORIZ. 1"=20'
SCALE: VERT. 1"=5'

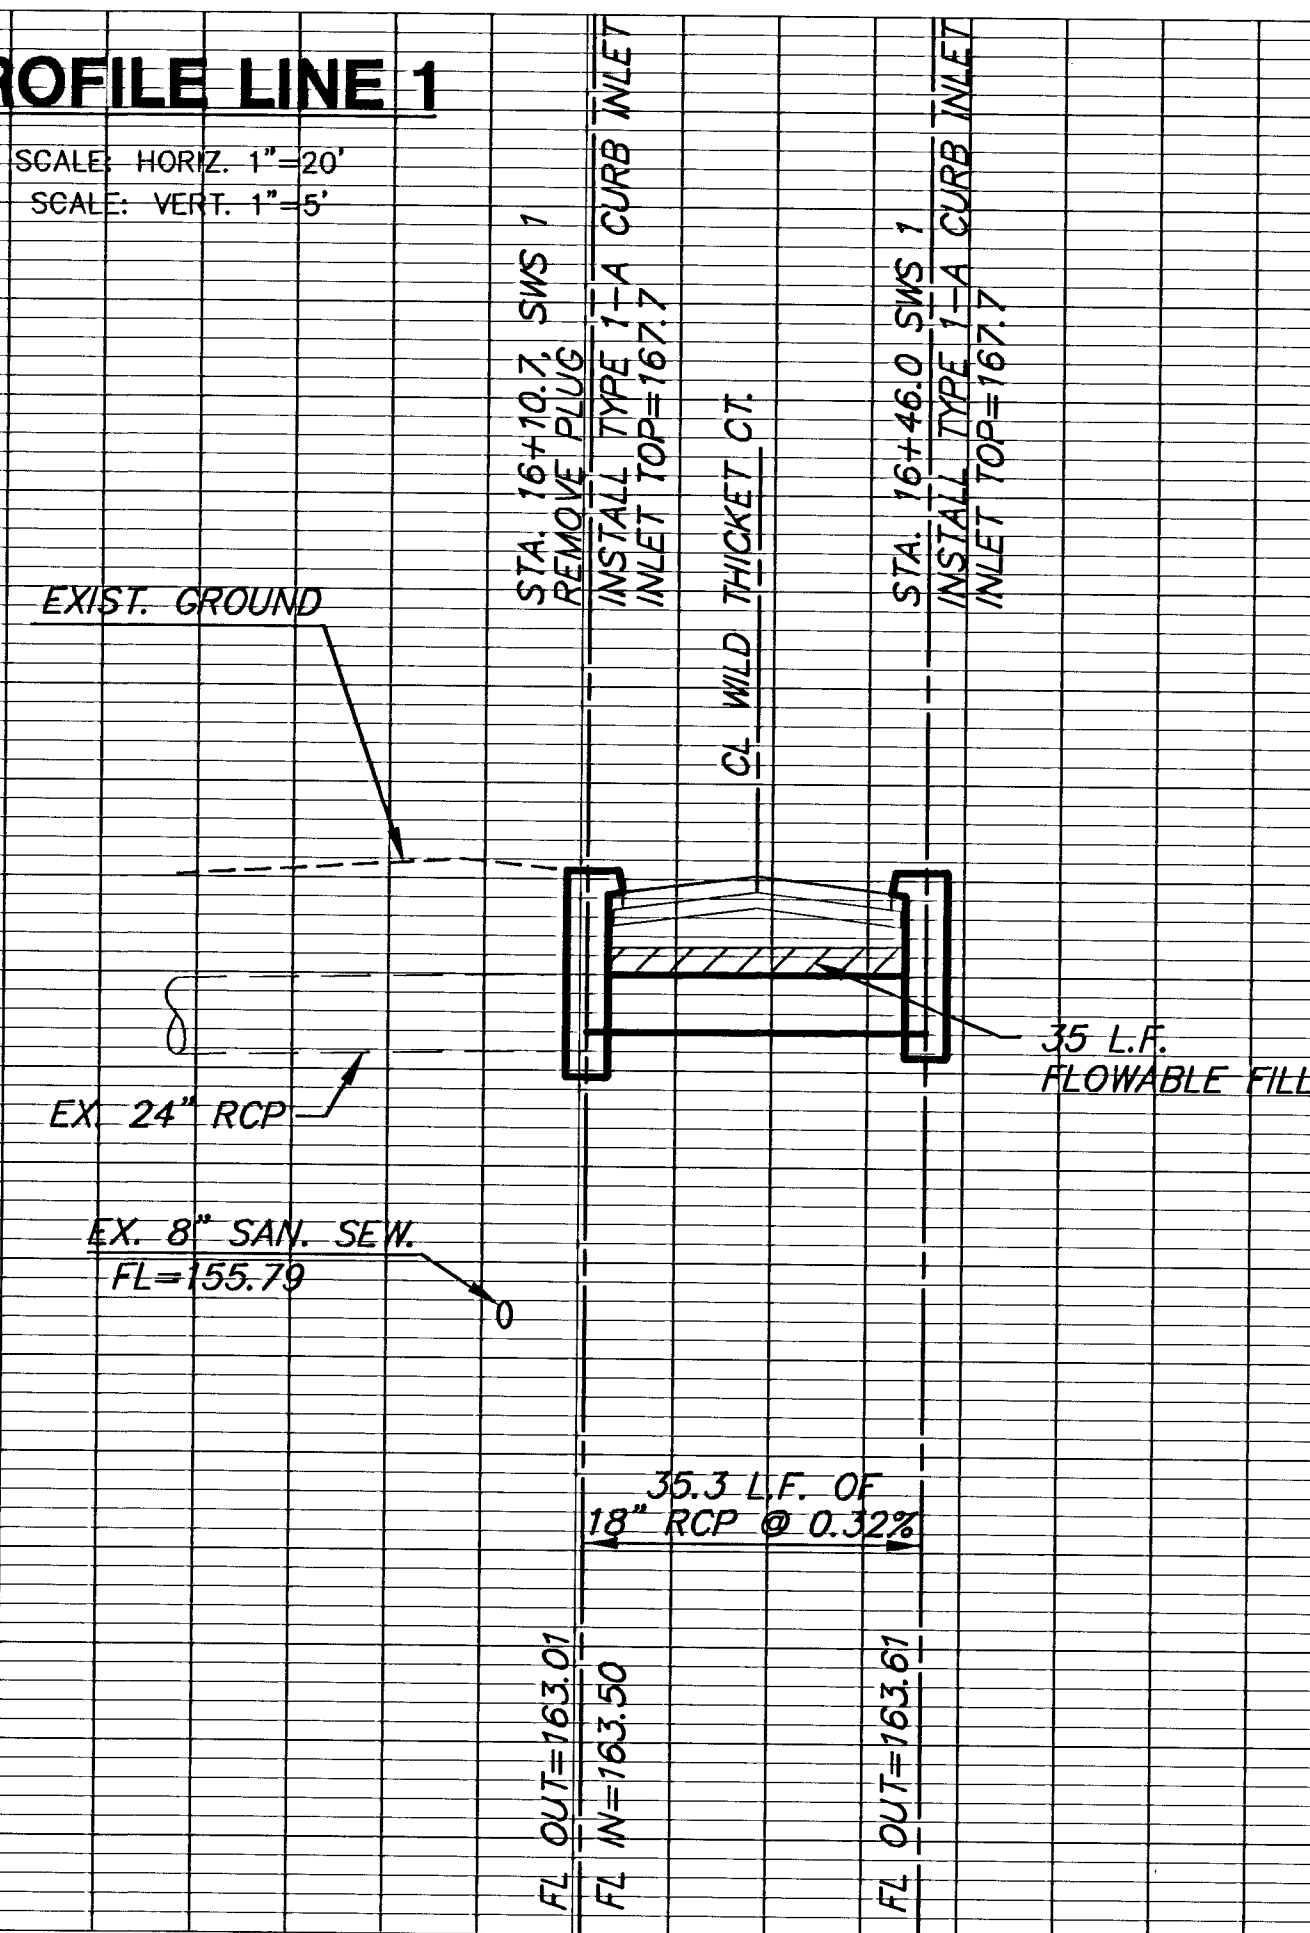

PROFILE LINE 2

SCALE: HORIZ. 1"=20'
SCALE: VERT. 1"=5'

