

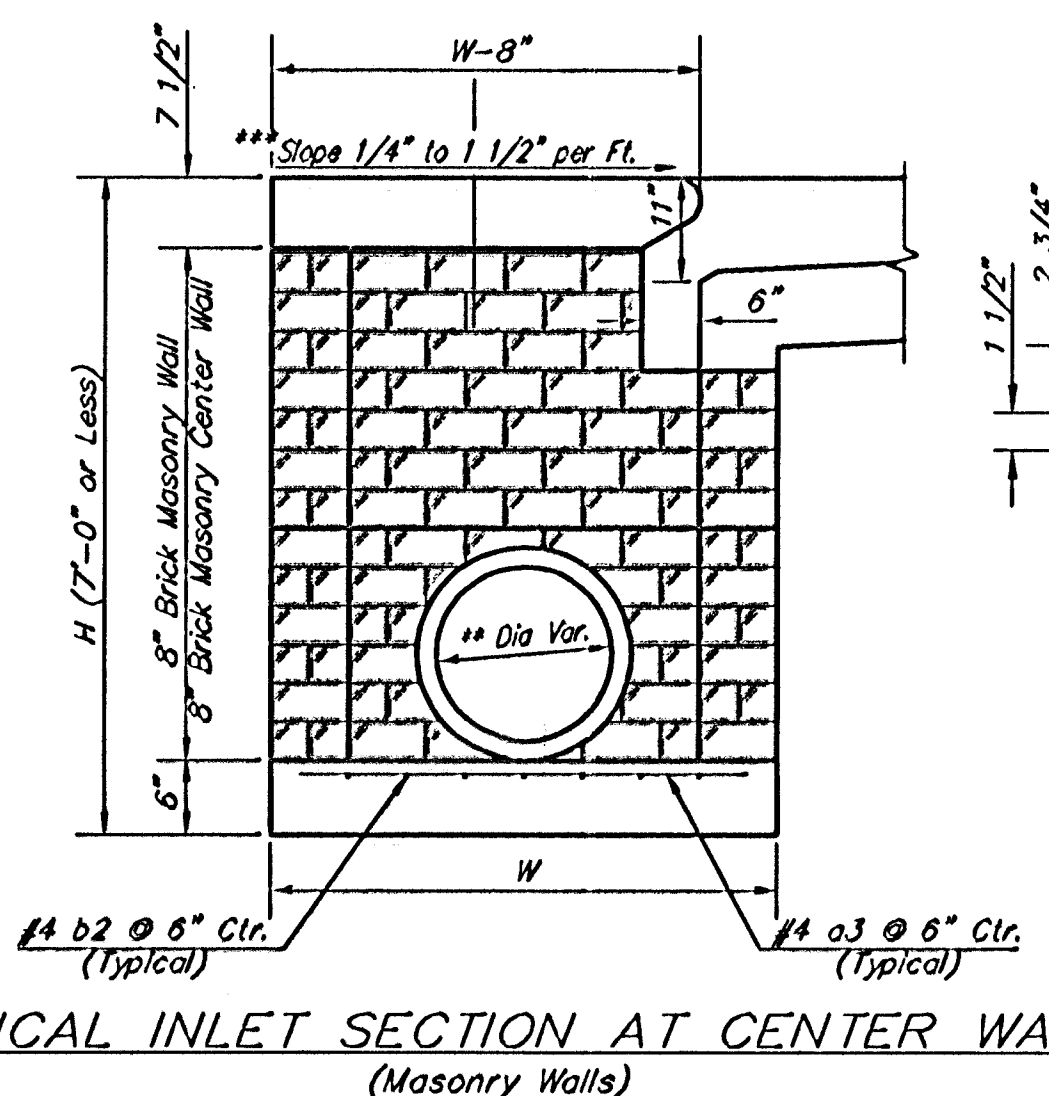
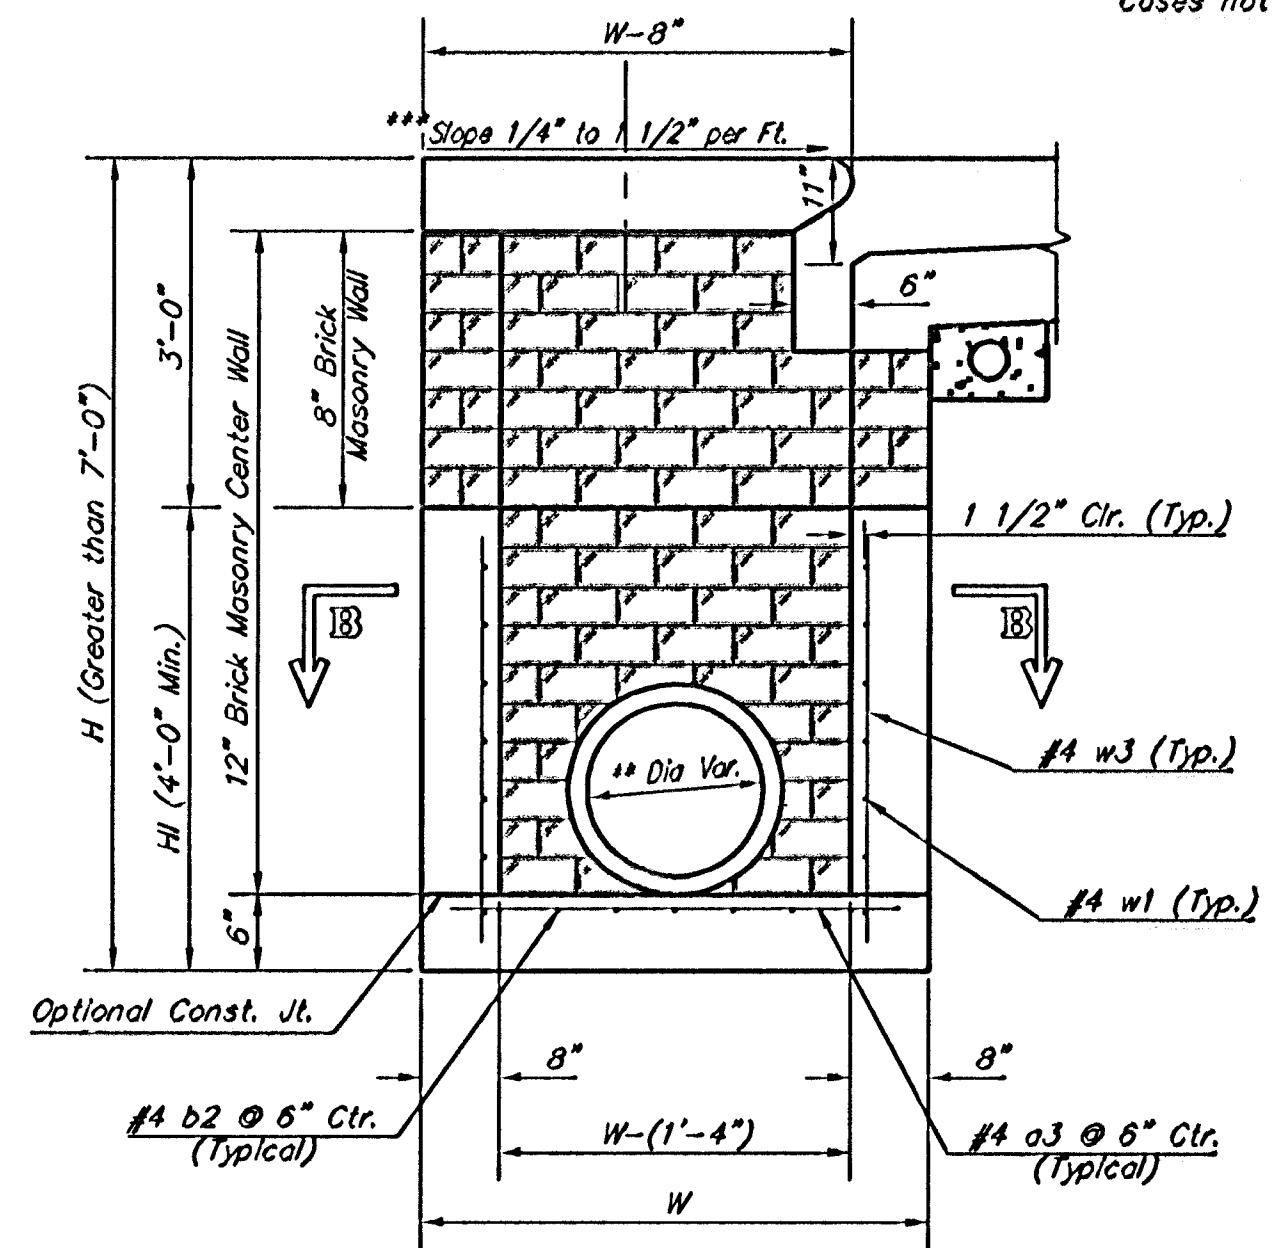
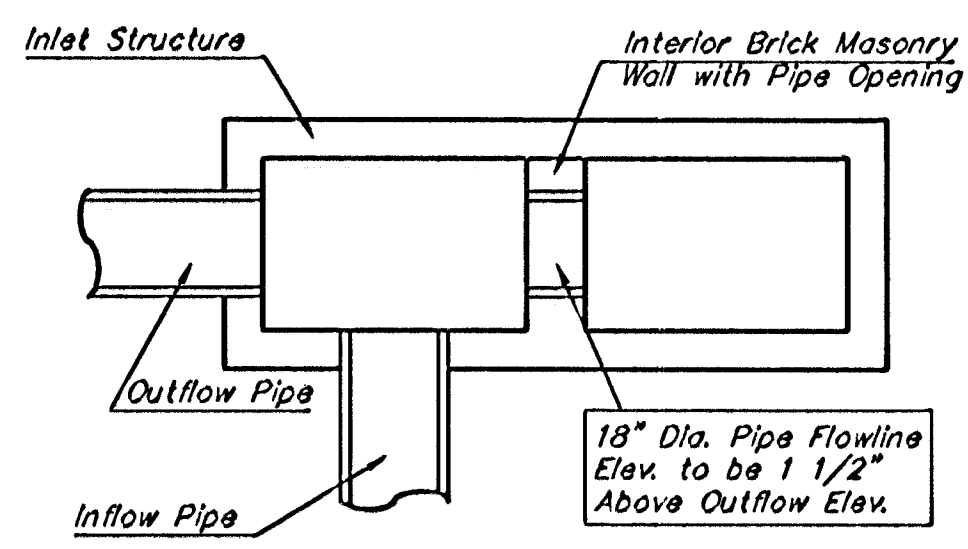
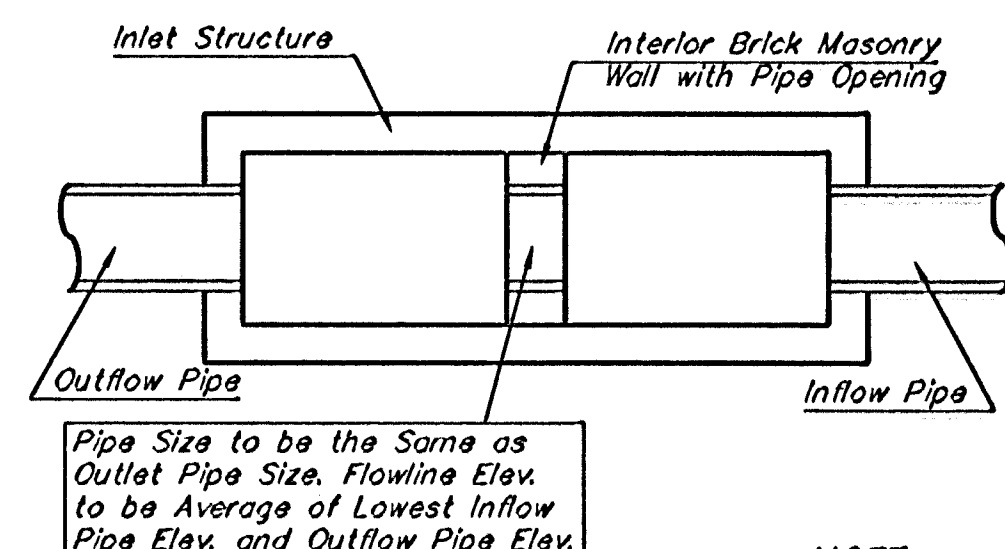
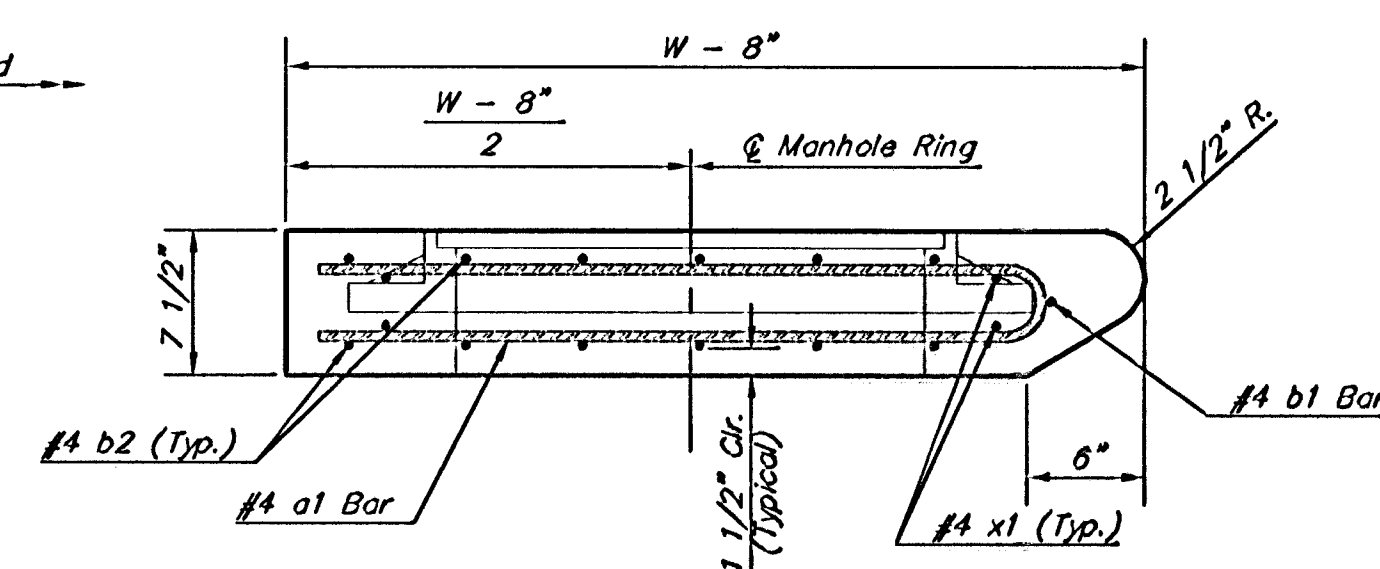
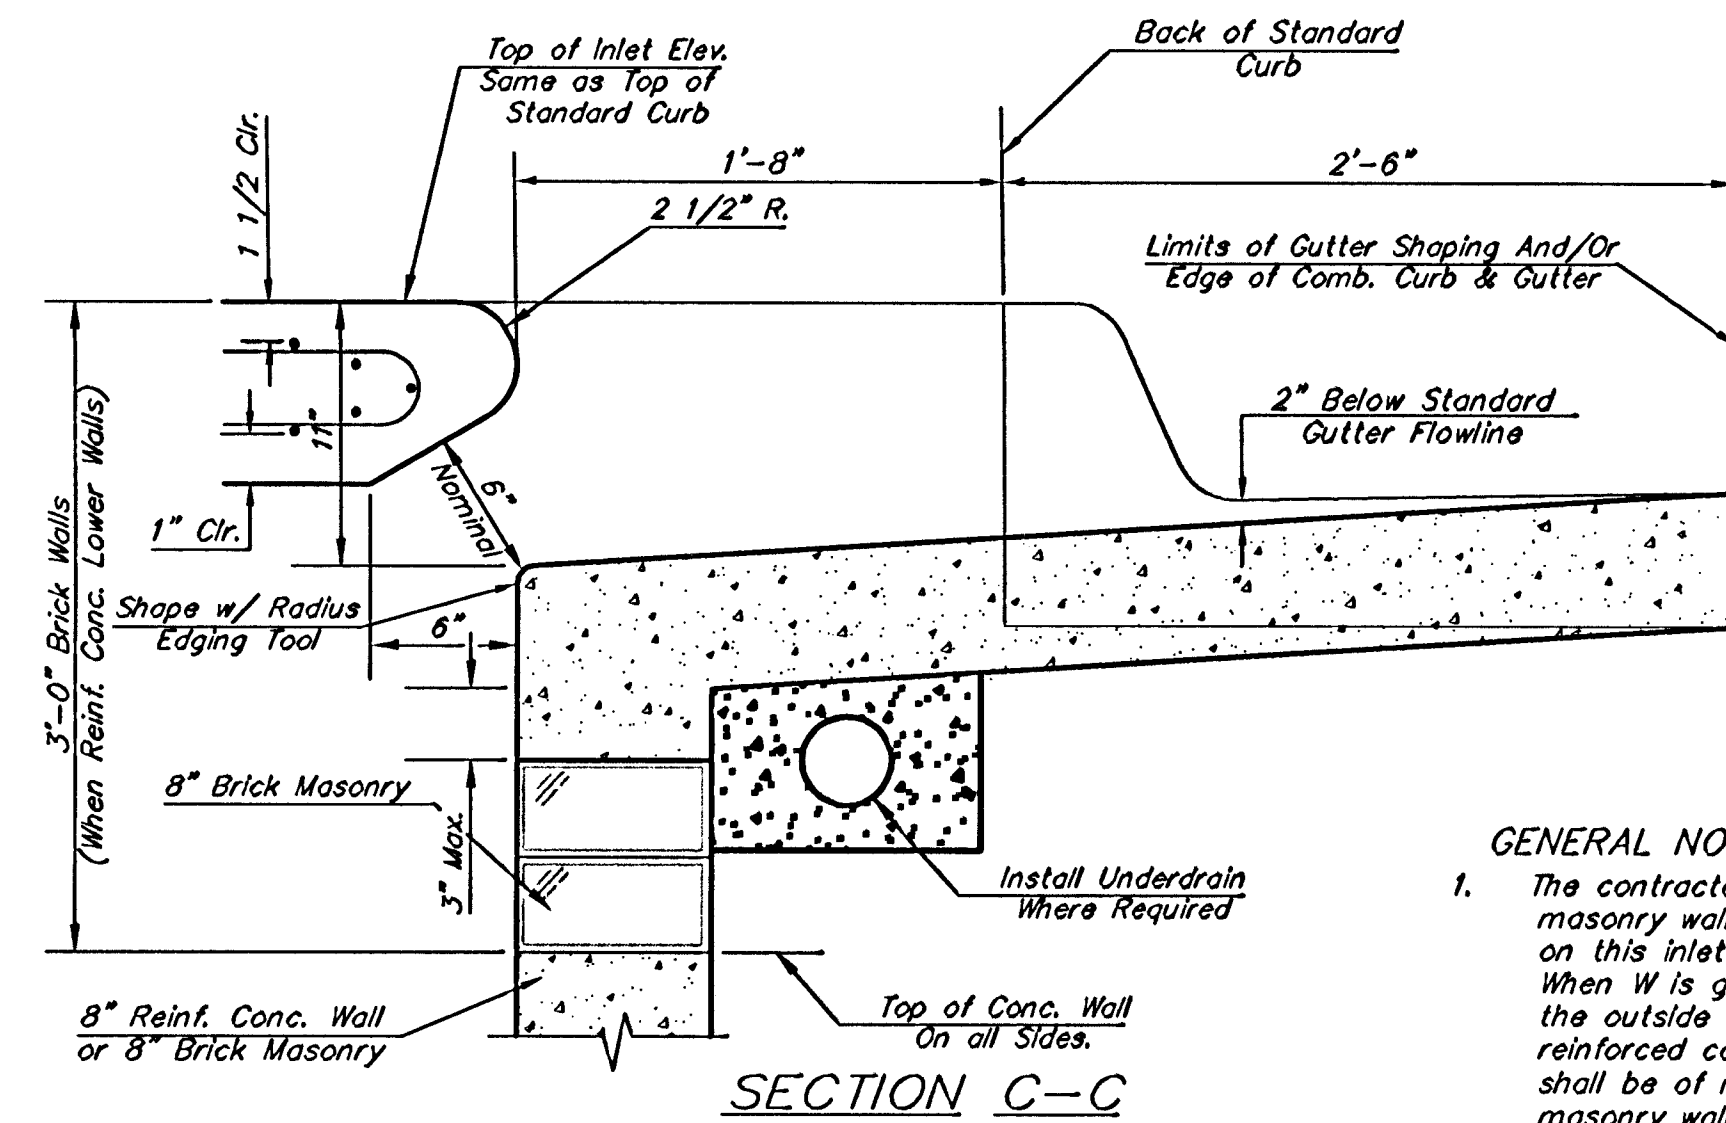
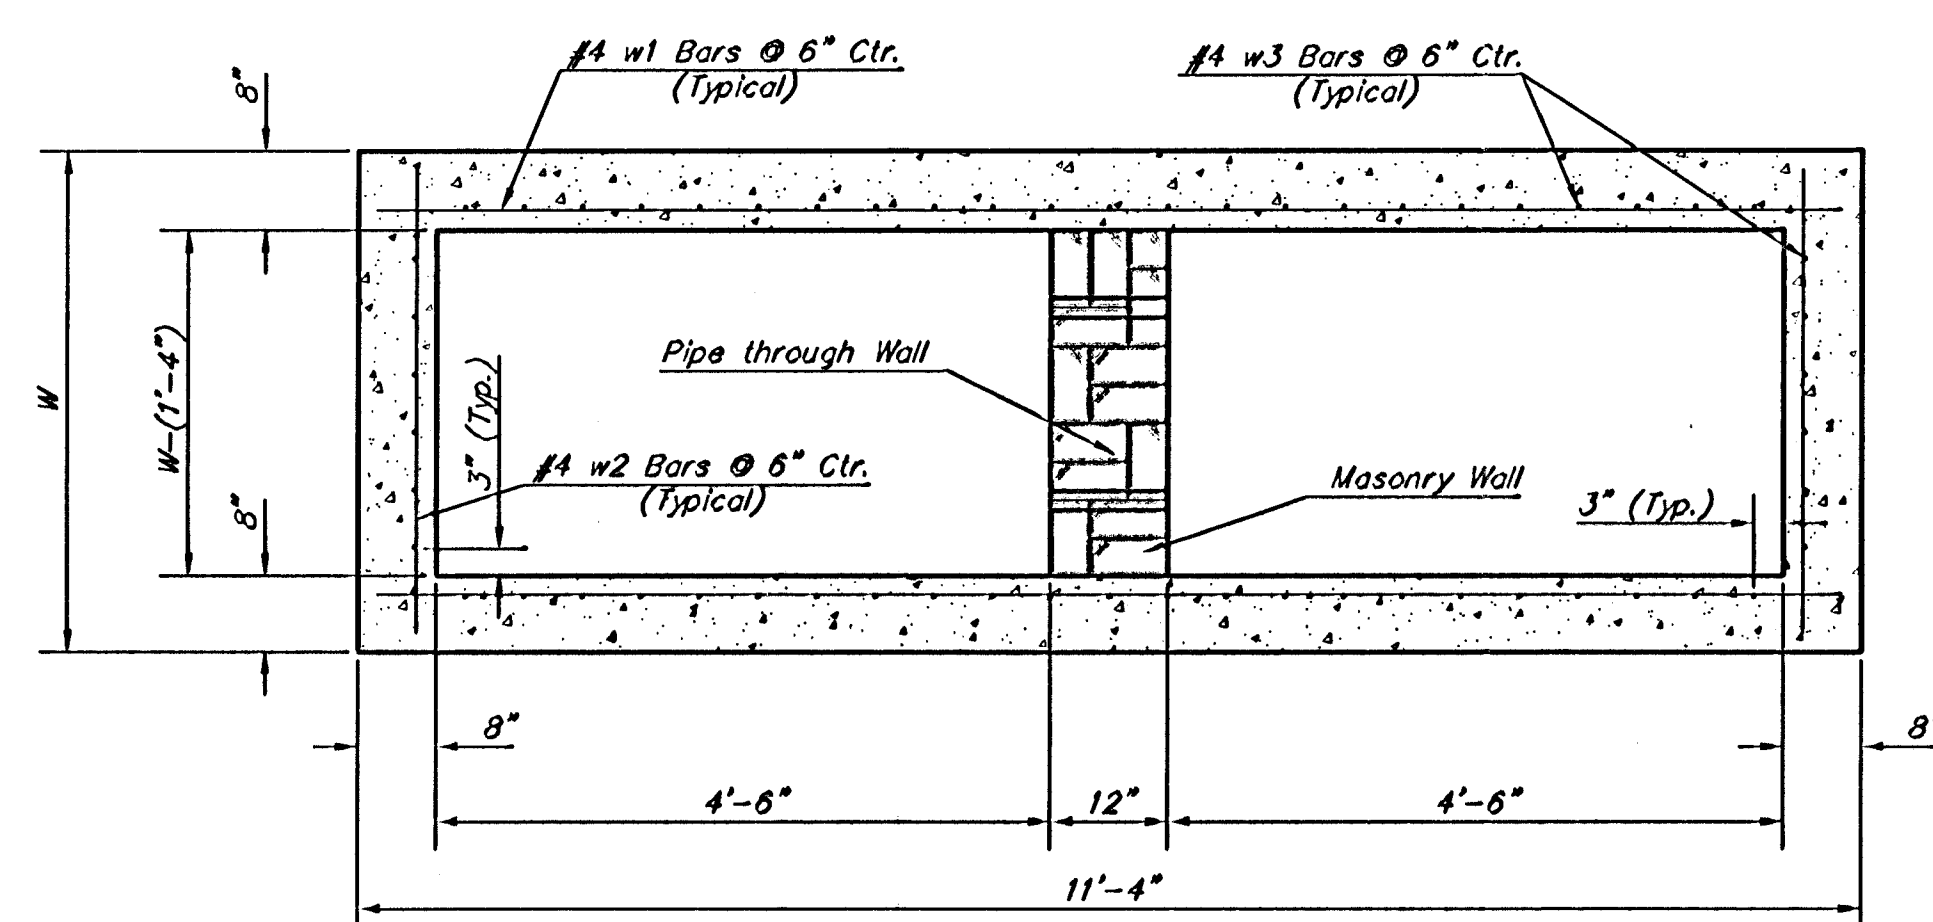
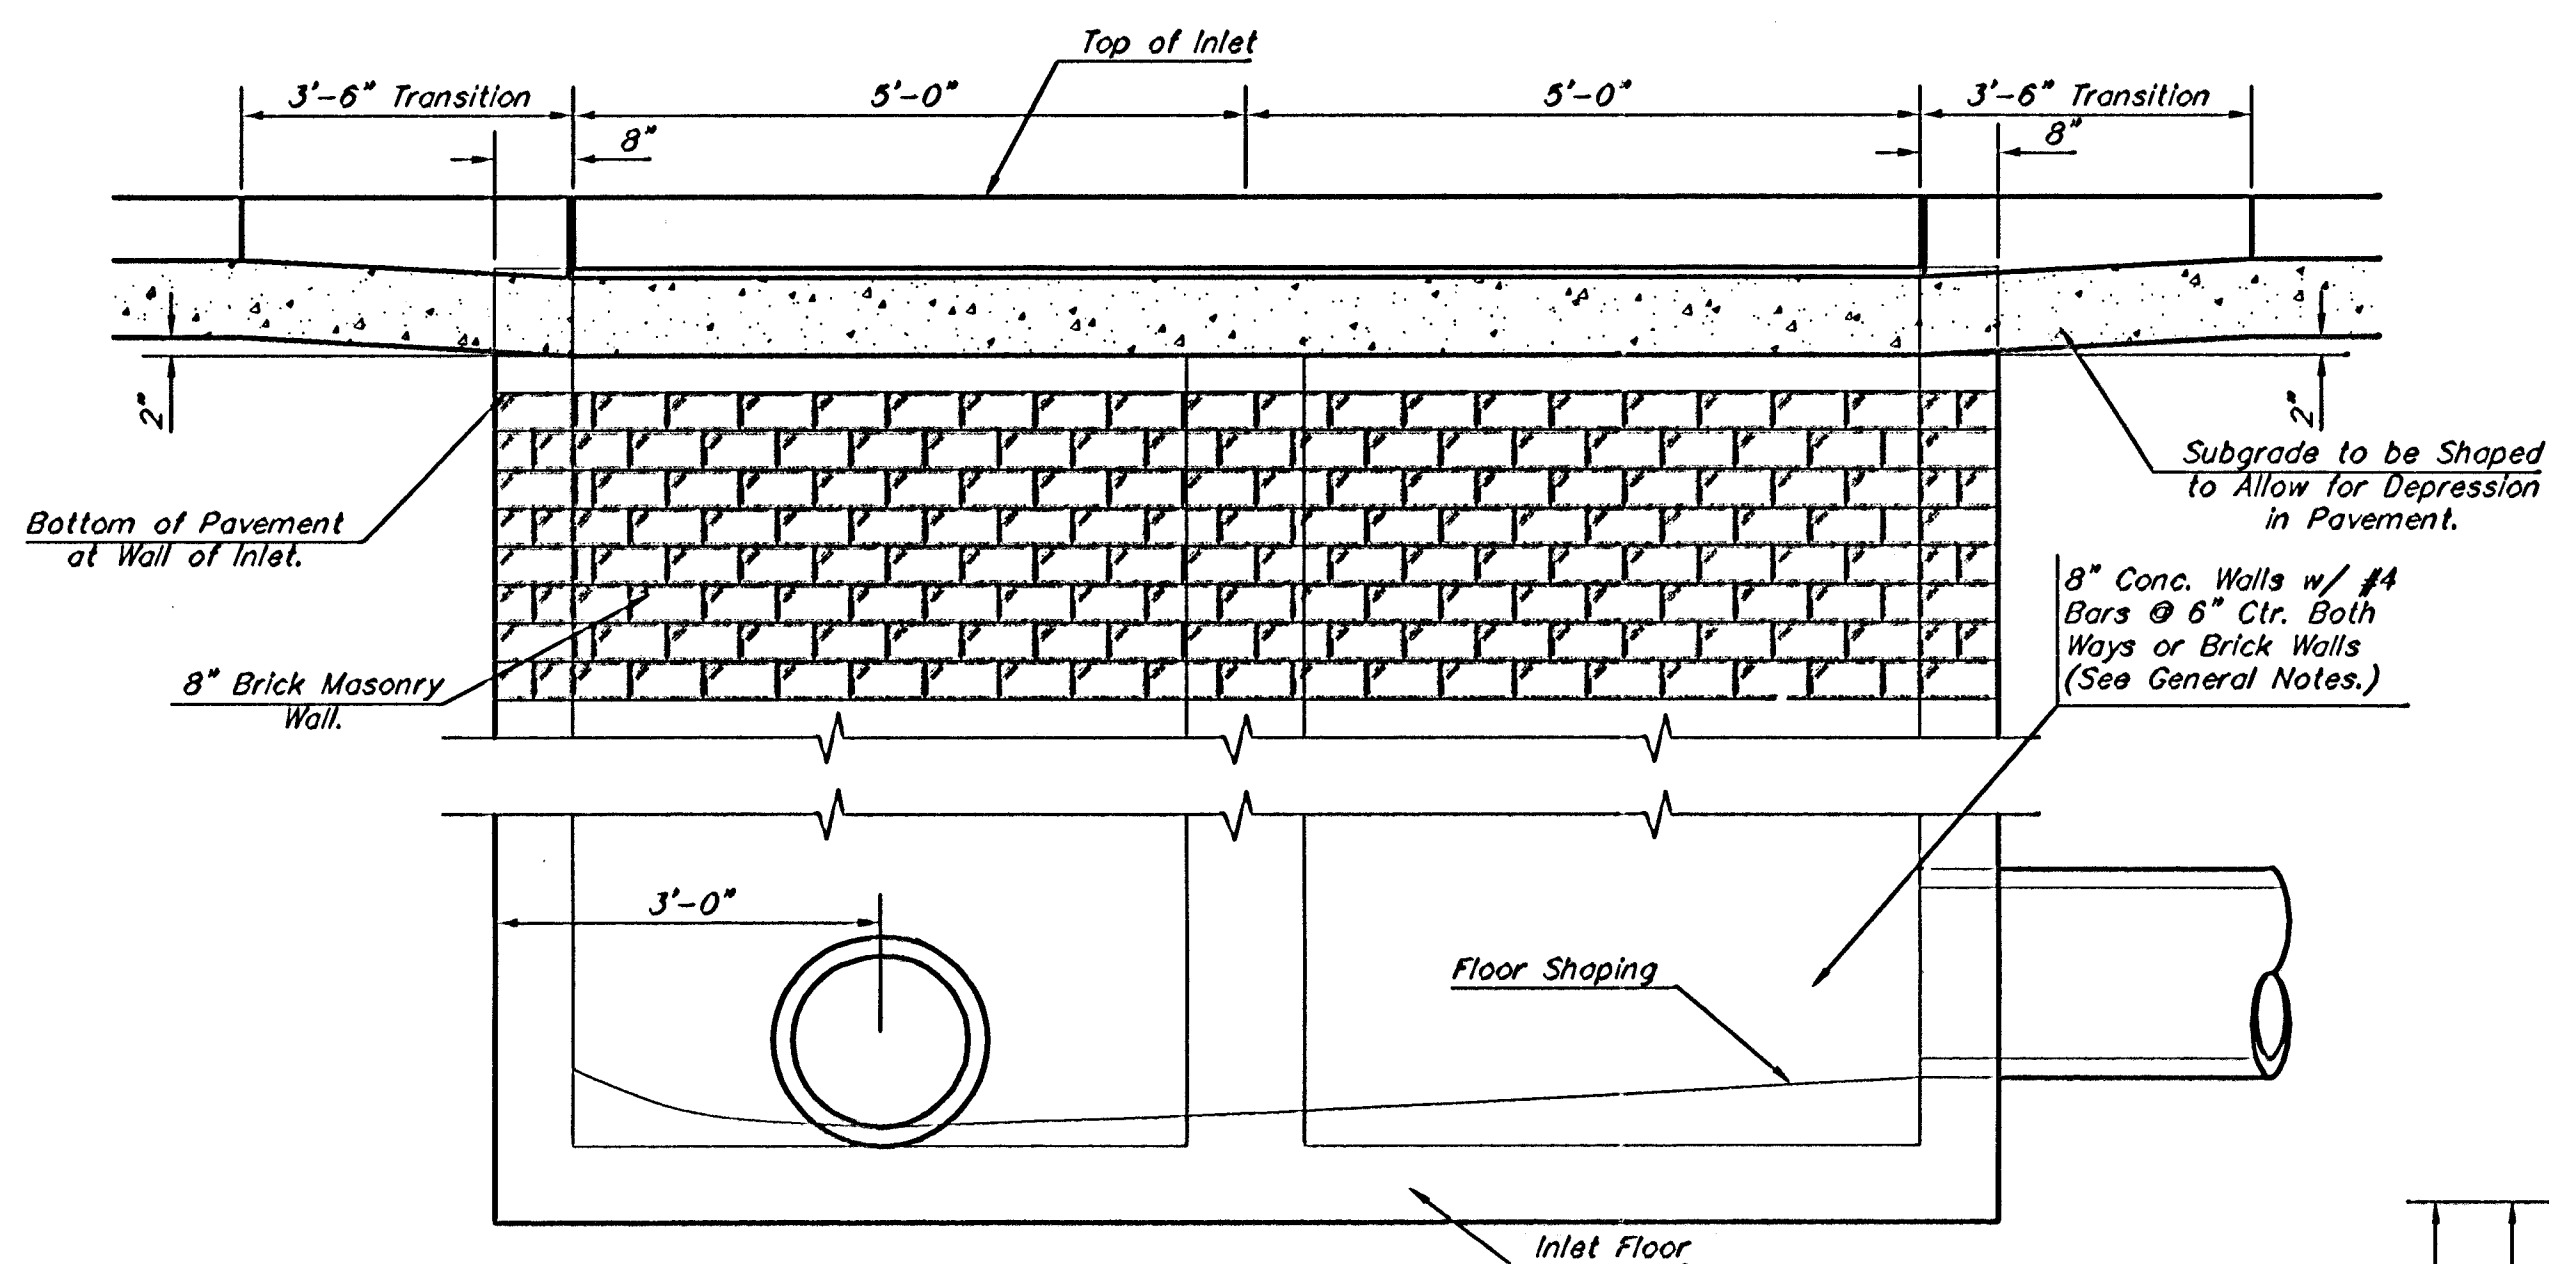


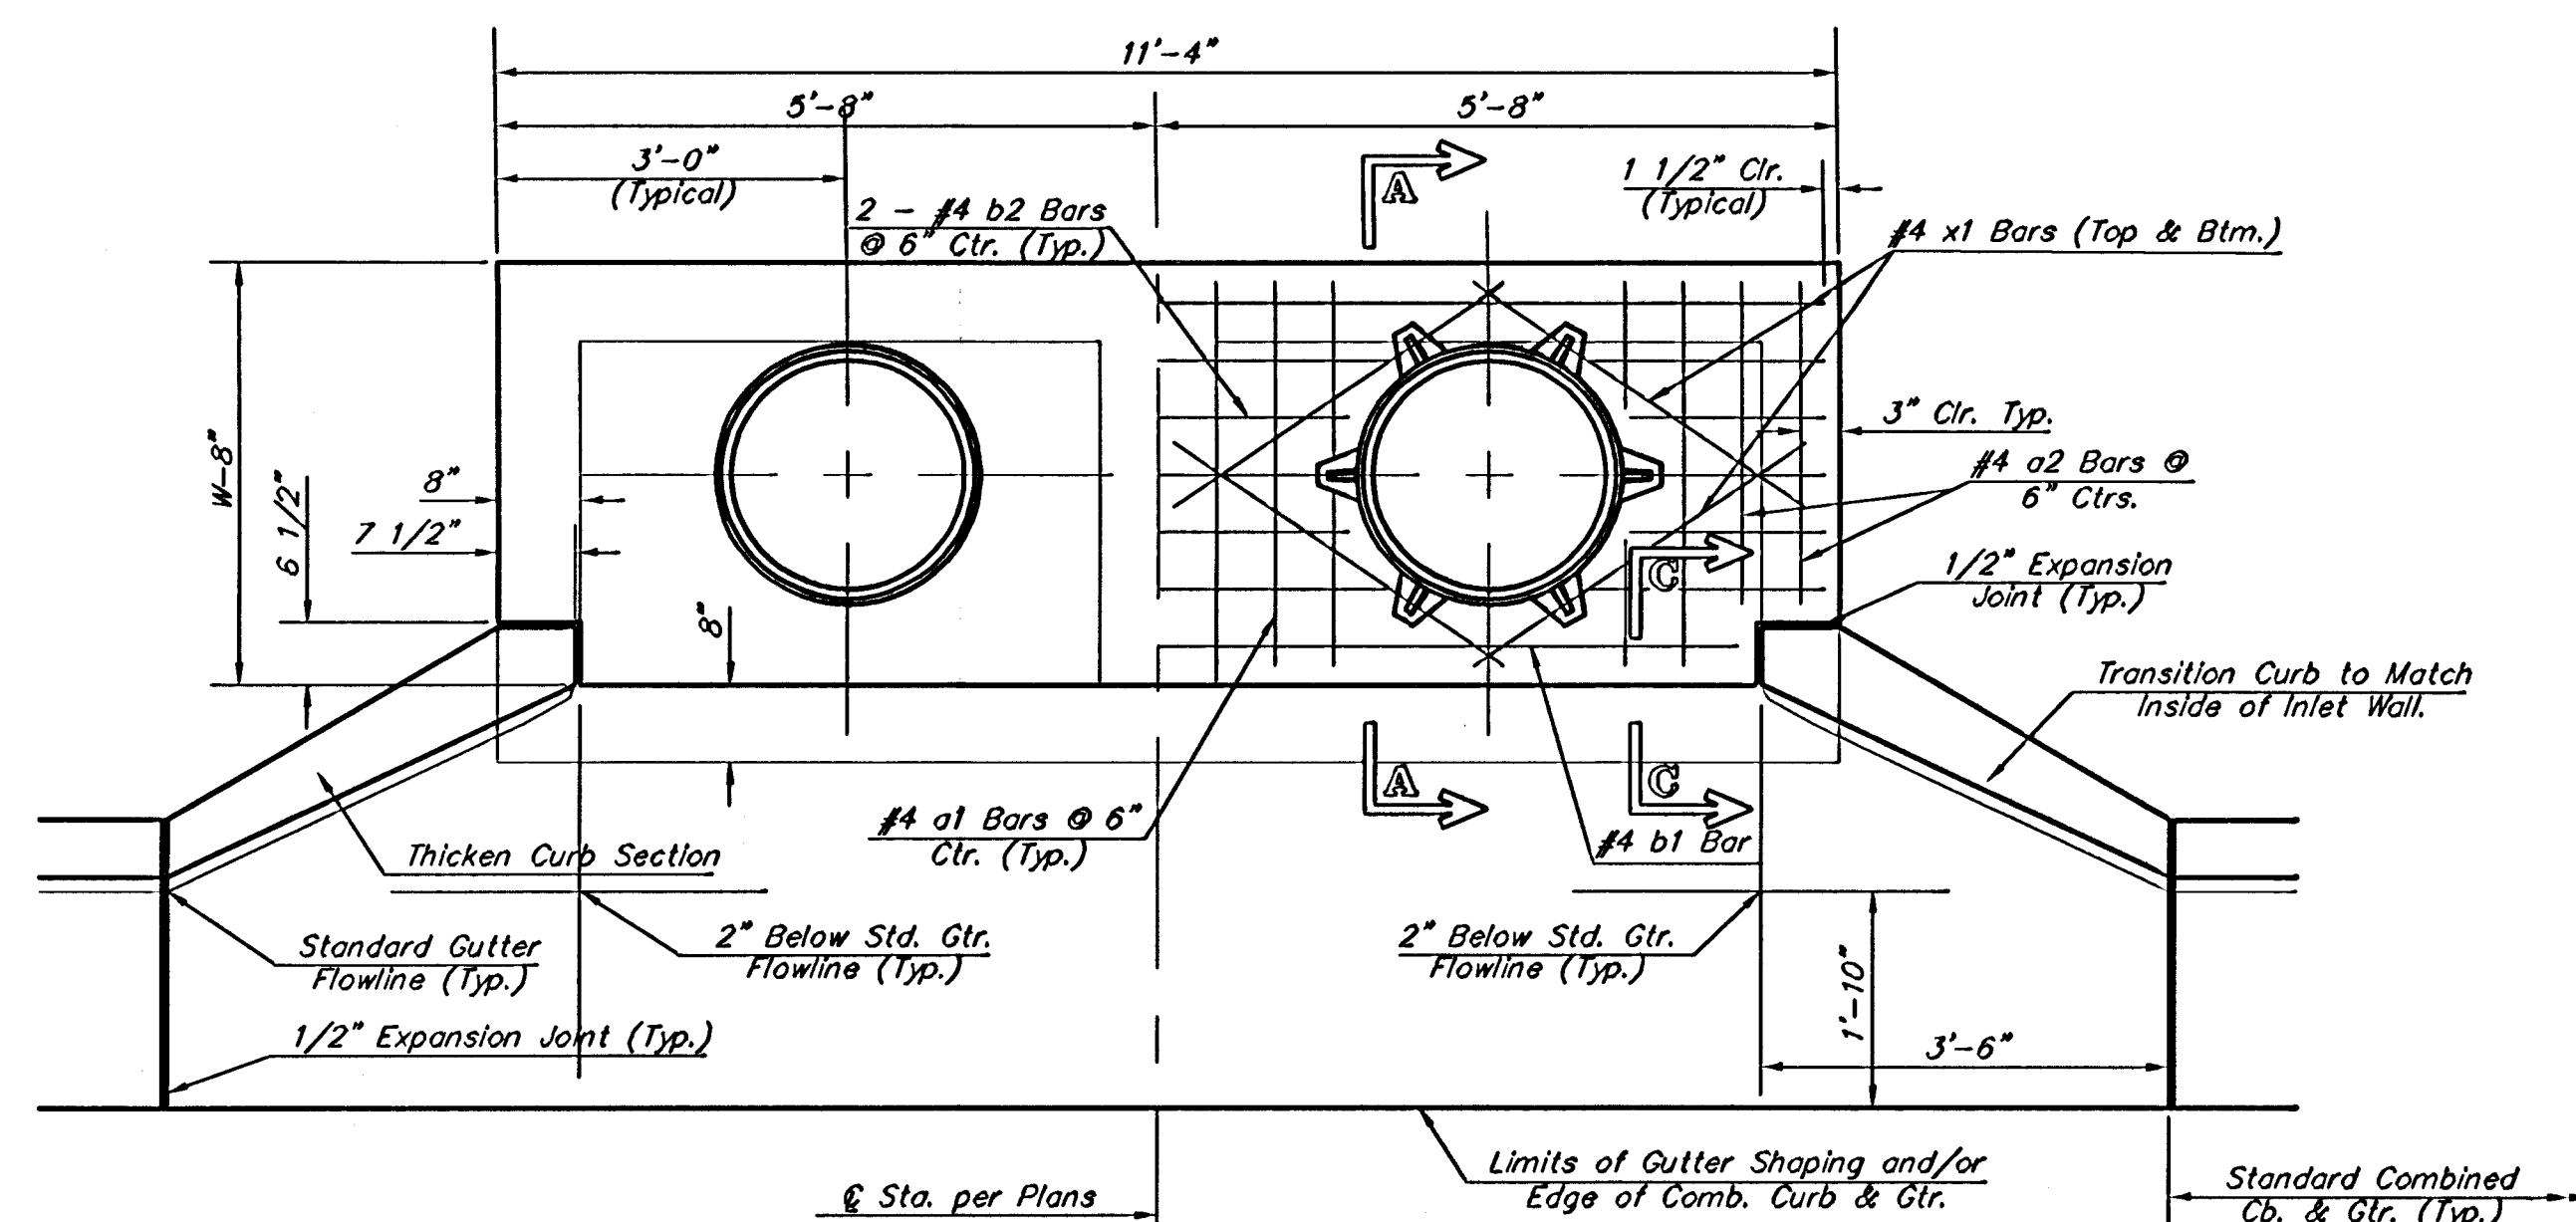


PRECAST SLAB AND FLOOR REINFORCING											
		W = 3'-0"		W = 4'-0"		W = 5'-0"		W = 6'-0"		W = 7'-0"	
MARK	SIZE	NO.	LENGTH	NO.	LENGTH	NO.	LENGTH	NO.	LENGTH	NO.	LENGTH
a1	#4	13	6'-7"	13	8'-7"	13	10'-7"	13	12'-7"	13	14'-7"
a2	#4	4	6'-0"	4	8'-0"	4	10'-0"	4	12'-0"	4	14'-0"
a3	#4	23	4'-1"	23	5'-1"	23	6'-1"	23	7'-1"	23	8'-1"
b1	#4	1	9'-9"	1	9'-9"	1	9'-9"	1	9'-9"	1	9'-9"
* b2	#4	23	11'-1"	29	11'-1"	35	11'-1"	41	11'-1"	47	11'-1"
x1	#4	16	3'-10"	16	4'-2"	16	4'-6"	16	4'-10"	16	5'-2"
WALL REINFORCING											
		W = 3'-0"		W = 4'-0"		W = 5'-0"		W = 6'-0"		W = 7'-0"	
MARK	SIZE	NO.	LENGTH	NO.	LENGTH	NO.	LENGTH	NO.	LENGTH	NO.	LENGTH
w1	#4	①	11'-1"	①	11'-1"	①	11'-1"	①	11'-1"	①	11'-1"
w2	#4	①	4'-1"	①	5'-1"	①	6'-1"	①	7'-1"	①	8'-1"
w3	#4	52	②	56	②	60	②	64	②	68	②

* Field Bend or Cut Reinforcing as Required for Clearance.
 ① 4 (Hl - 12") (Hl - 21") Rounded down to nearest 0.5'
 ② Hl - 3"

- GENERAL NOTES:**
1. The contractor shall be required to construct 8" brick masonry walls between the concrete inlet base and top on this inlet when $W=5'-0"$ or less and $H=7'-0"$ or more. When W is greater than $5'-0"$ and H is more than $7'-0"$, the outside inlet walls below the brick stack shall be reinforced concrete construction and the center wall shall be of masonry construction as shown for the masonry wall option.
 2. Inlet invert shall be shaped with 8 sack sand mix concrete to create flow channels and to increase hydraulic efficiency such that the inlet will be self cleaning between all inlet and/or outlet pipes.
 3. Concrete tops to be installed on thin mortar cushion to insure full support along brick walls. Concrete tops may be cast in place or precast. Concrete used for inlet construction shall be concrete pavement mix.
 4. Inlet top reinforcing shall be spaced on 6" max. centers. Inlet lids shall be notched out as indicated to facilitate construction of curb. Bars in inlet top to be field bent or cut to clear manhole ring.
 5. The ends of all pipes installed in inlets shall be cut off flush with the inside face of the inlet wall.

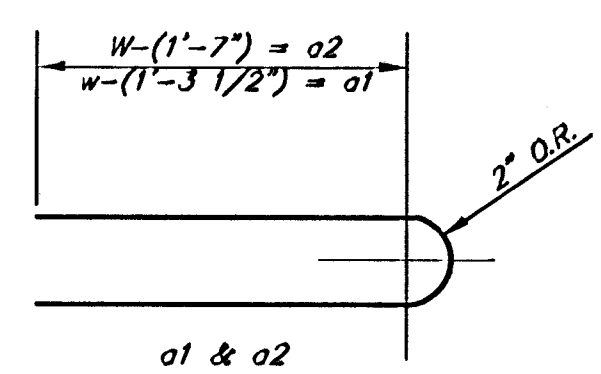

STANDARD CURB INLET PRECAST TOPS				
W	PRE-CAST TOP SIZE	PIPE SIZE	C.U. YD.	CONC.
3'-0"	3'-8" 11'-4" 7 1/2"	24" & SMALLER		0.83±
4'-0"	4'-8" 11'-4" 7 1/2"	24" & 30"		1.09±
5'-0"	5'-8" 11'-4" 7 1/2"	36" & 42"		1.35±
6'-0"	6'-8" 11'-4" 7 1/2"	48" & 54"		1.61±
7'-0"	7'-8" 11'-4" 7 1/2"	60" & 66"		1.87±

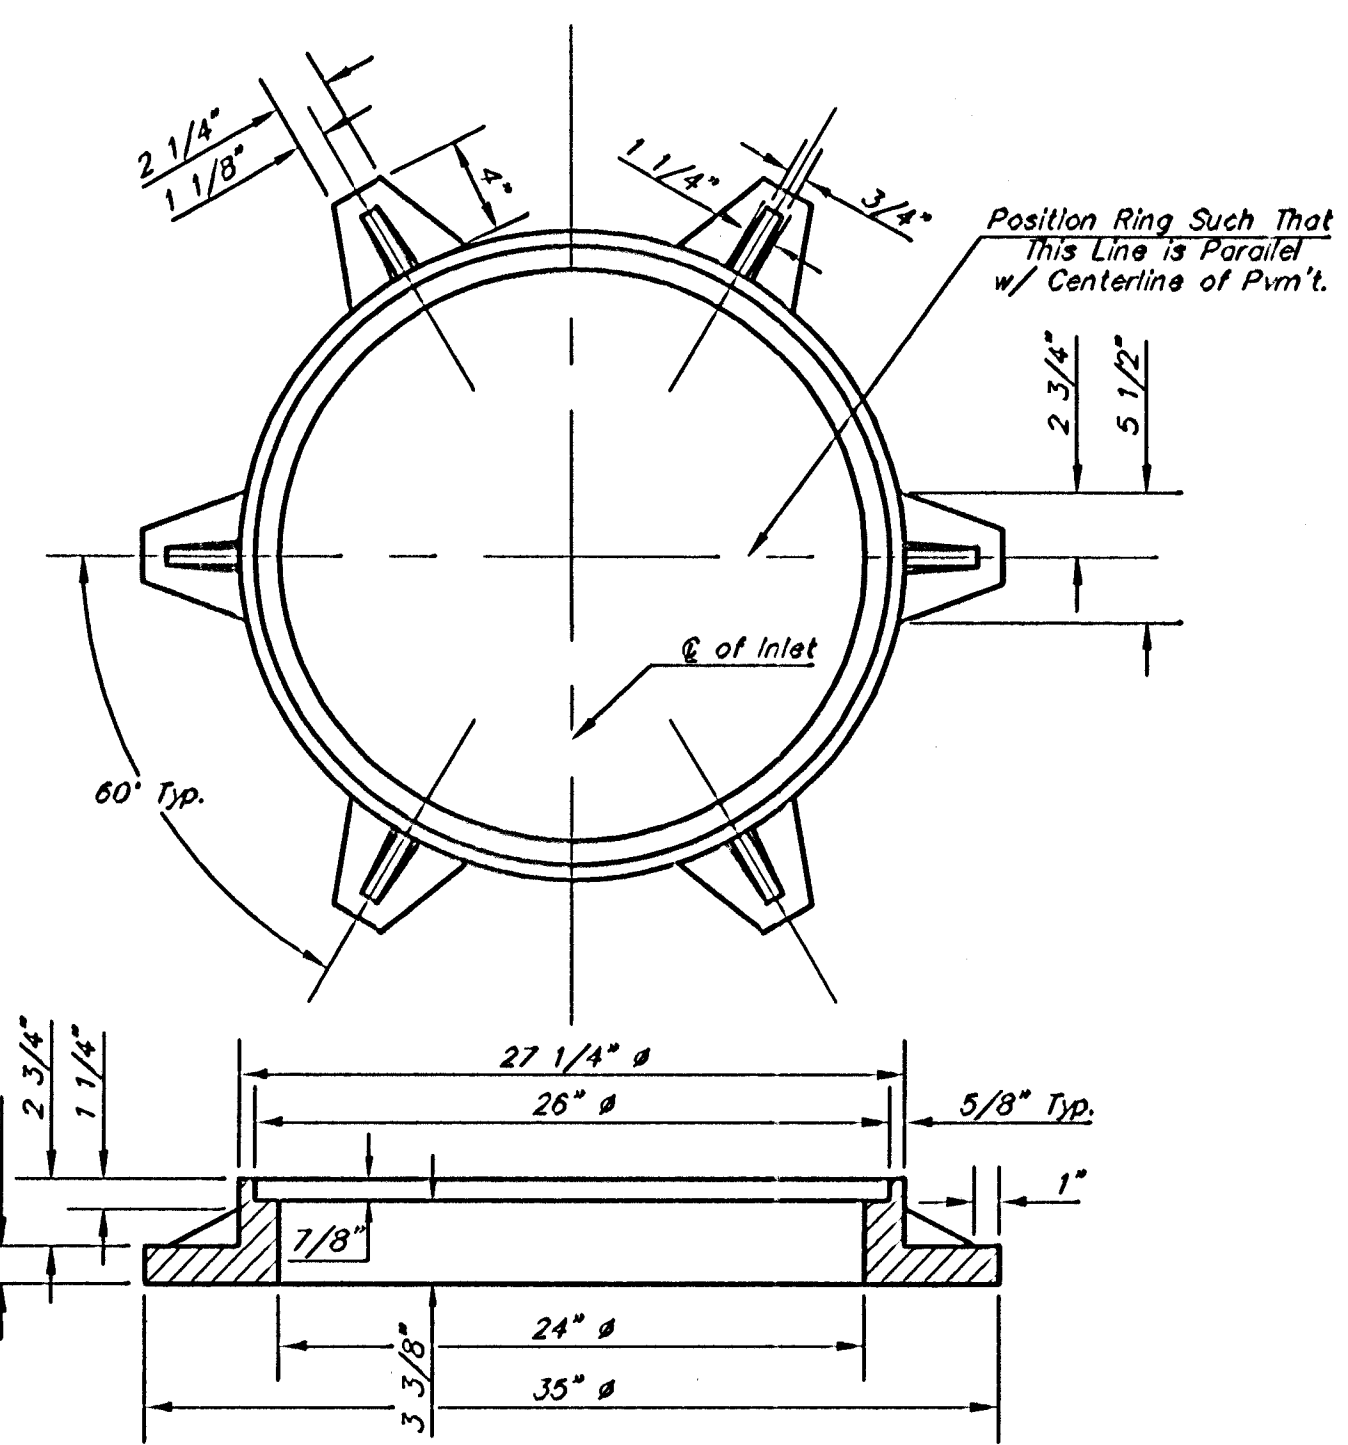



**CITY OF
WICHITA**
PUBLIC WORKS
ENGINEERING

**STANDARD TYPE 1-A
CURB INLET
10'-0" OPENING**

CITY ENGINEER

JAMES L. ARMOUR, P.E., L.S.

PROJECT NUMBER	CCA NUMBER	DATE
472-84126	765922	02/05

CITY ENGINEER'S OFFICE CITY HALL - SEVENTH FLOOR 308 NORTH MAIN STREET WICHITA, KANSAS 67202 (316) 253-4114 (316) 253-4114 FAX	DESIGN	DRAWN	
	COW	COW	SHEET
	12 OF 24		