



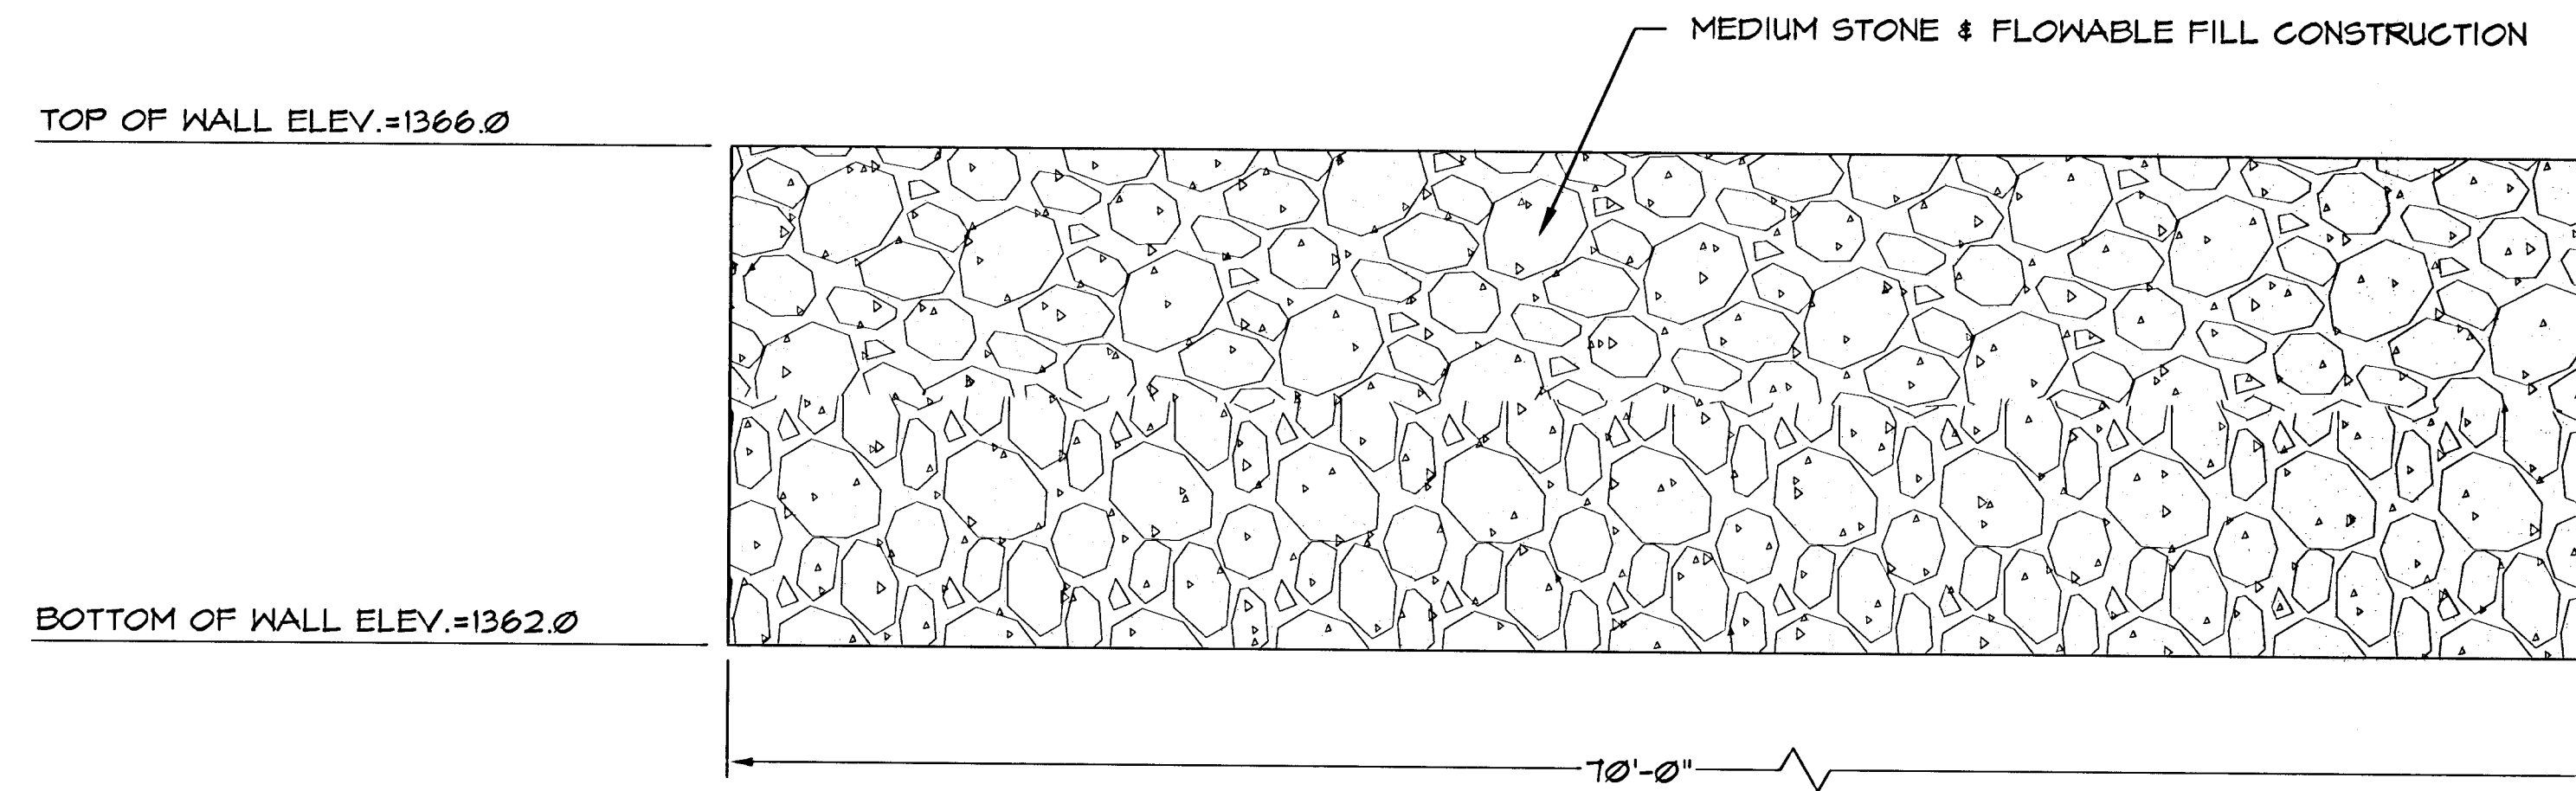

NOTE: POUR IN (2) 2' LIFTS


ELEVATION: GROUTED TOE WALL

NOT TO SCALE

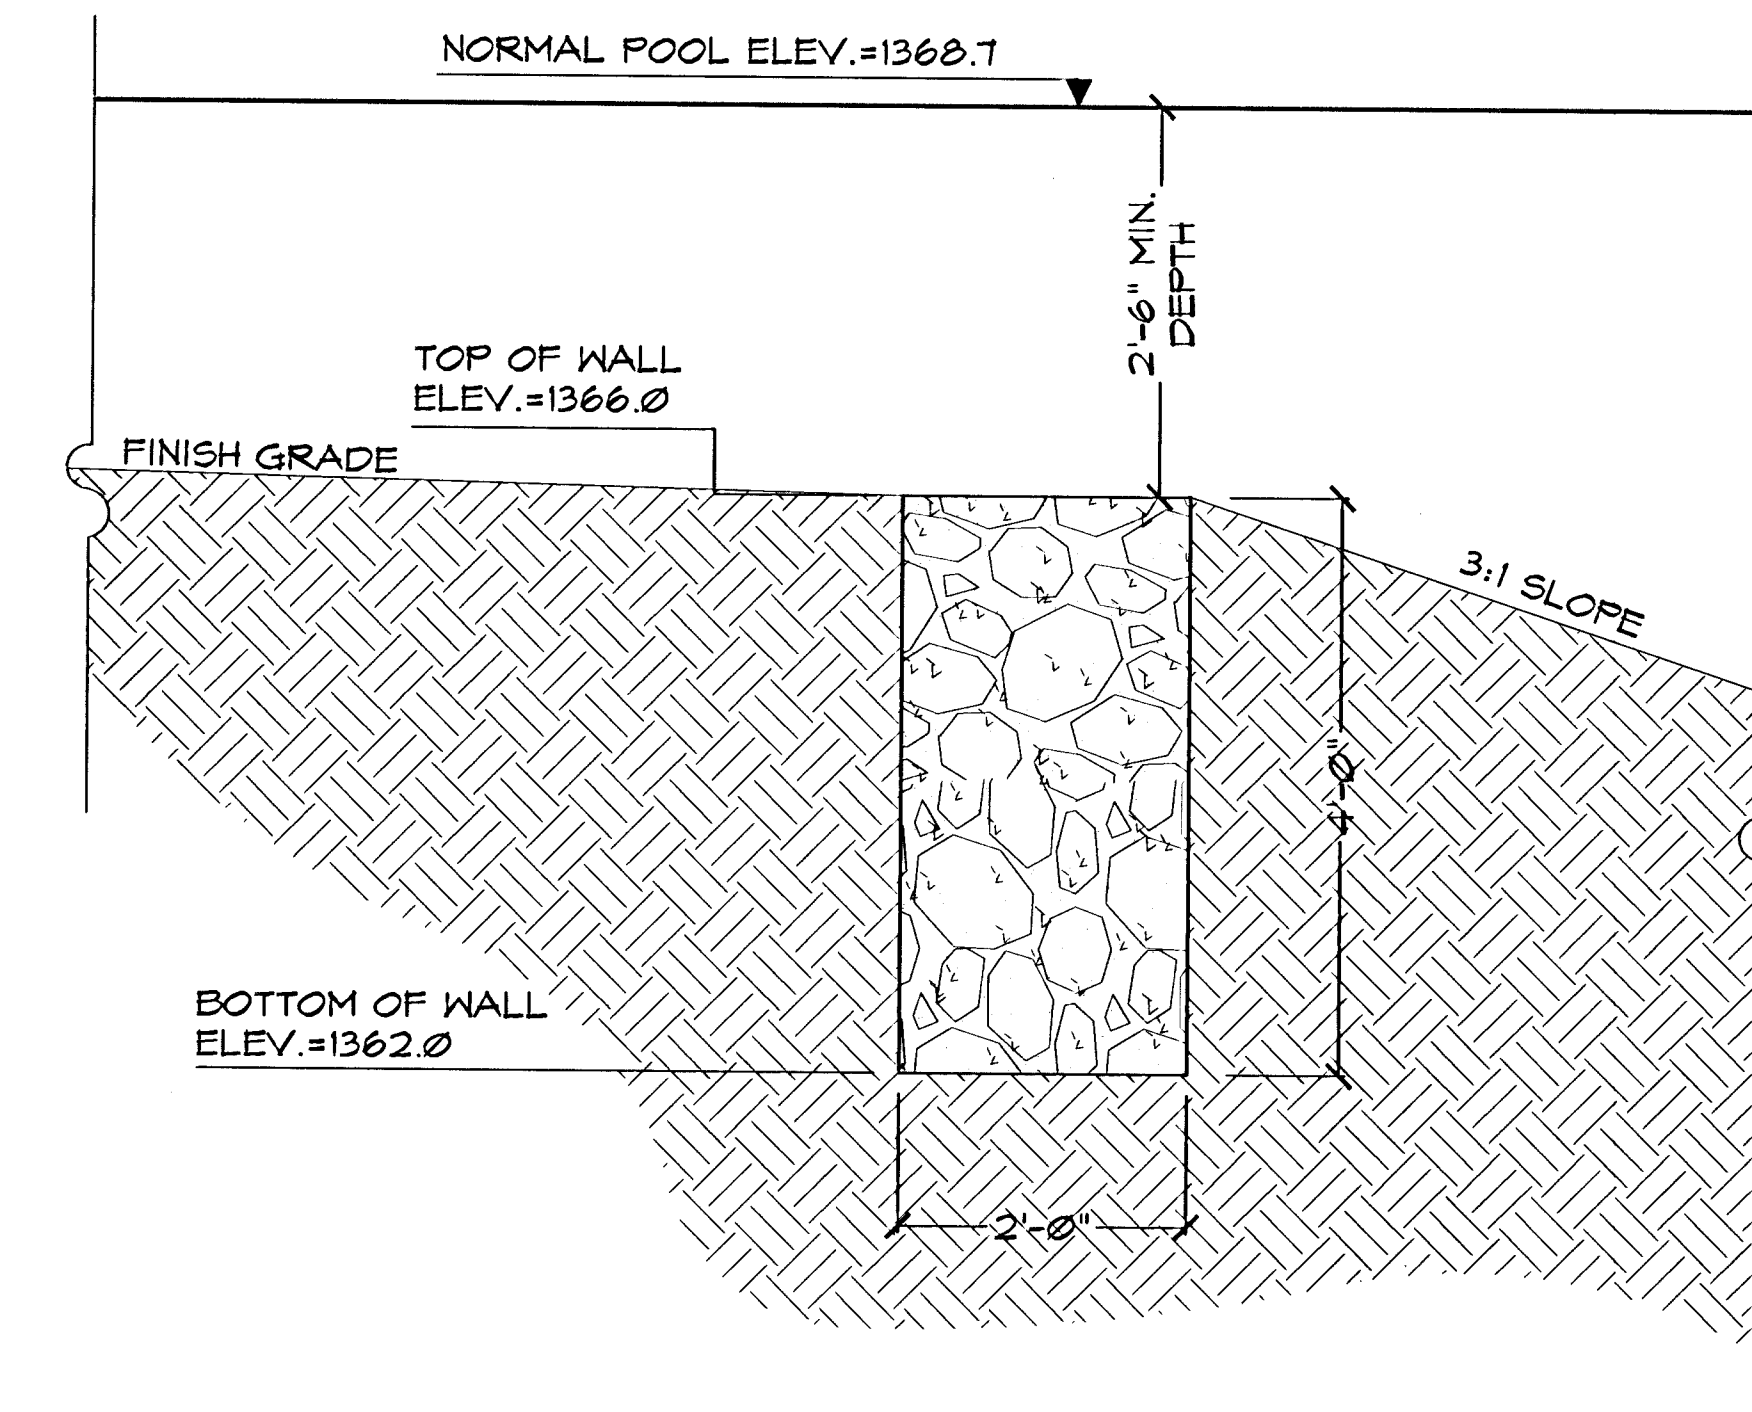

SECTION 'B-B': GROUTED TOE WALL

NOT TO SCALE

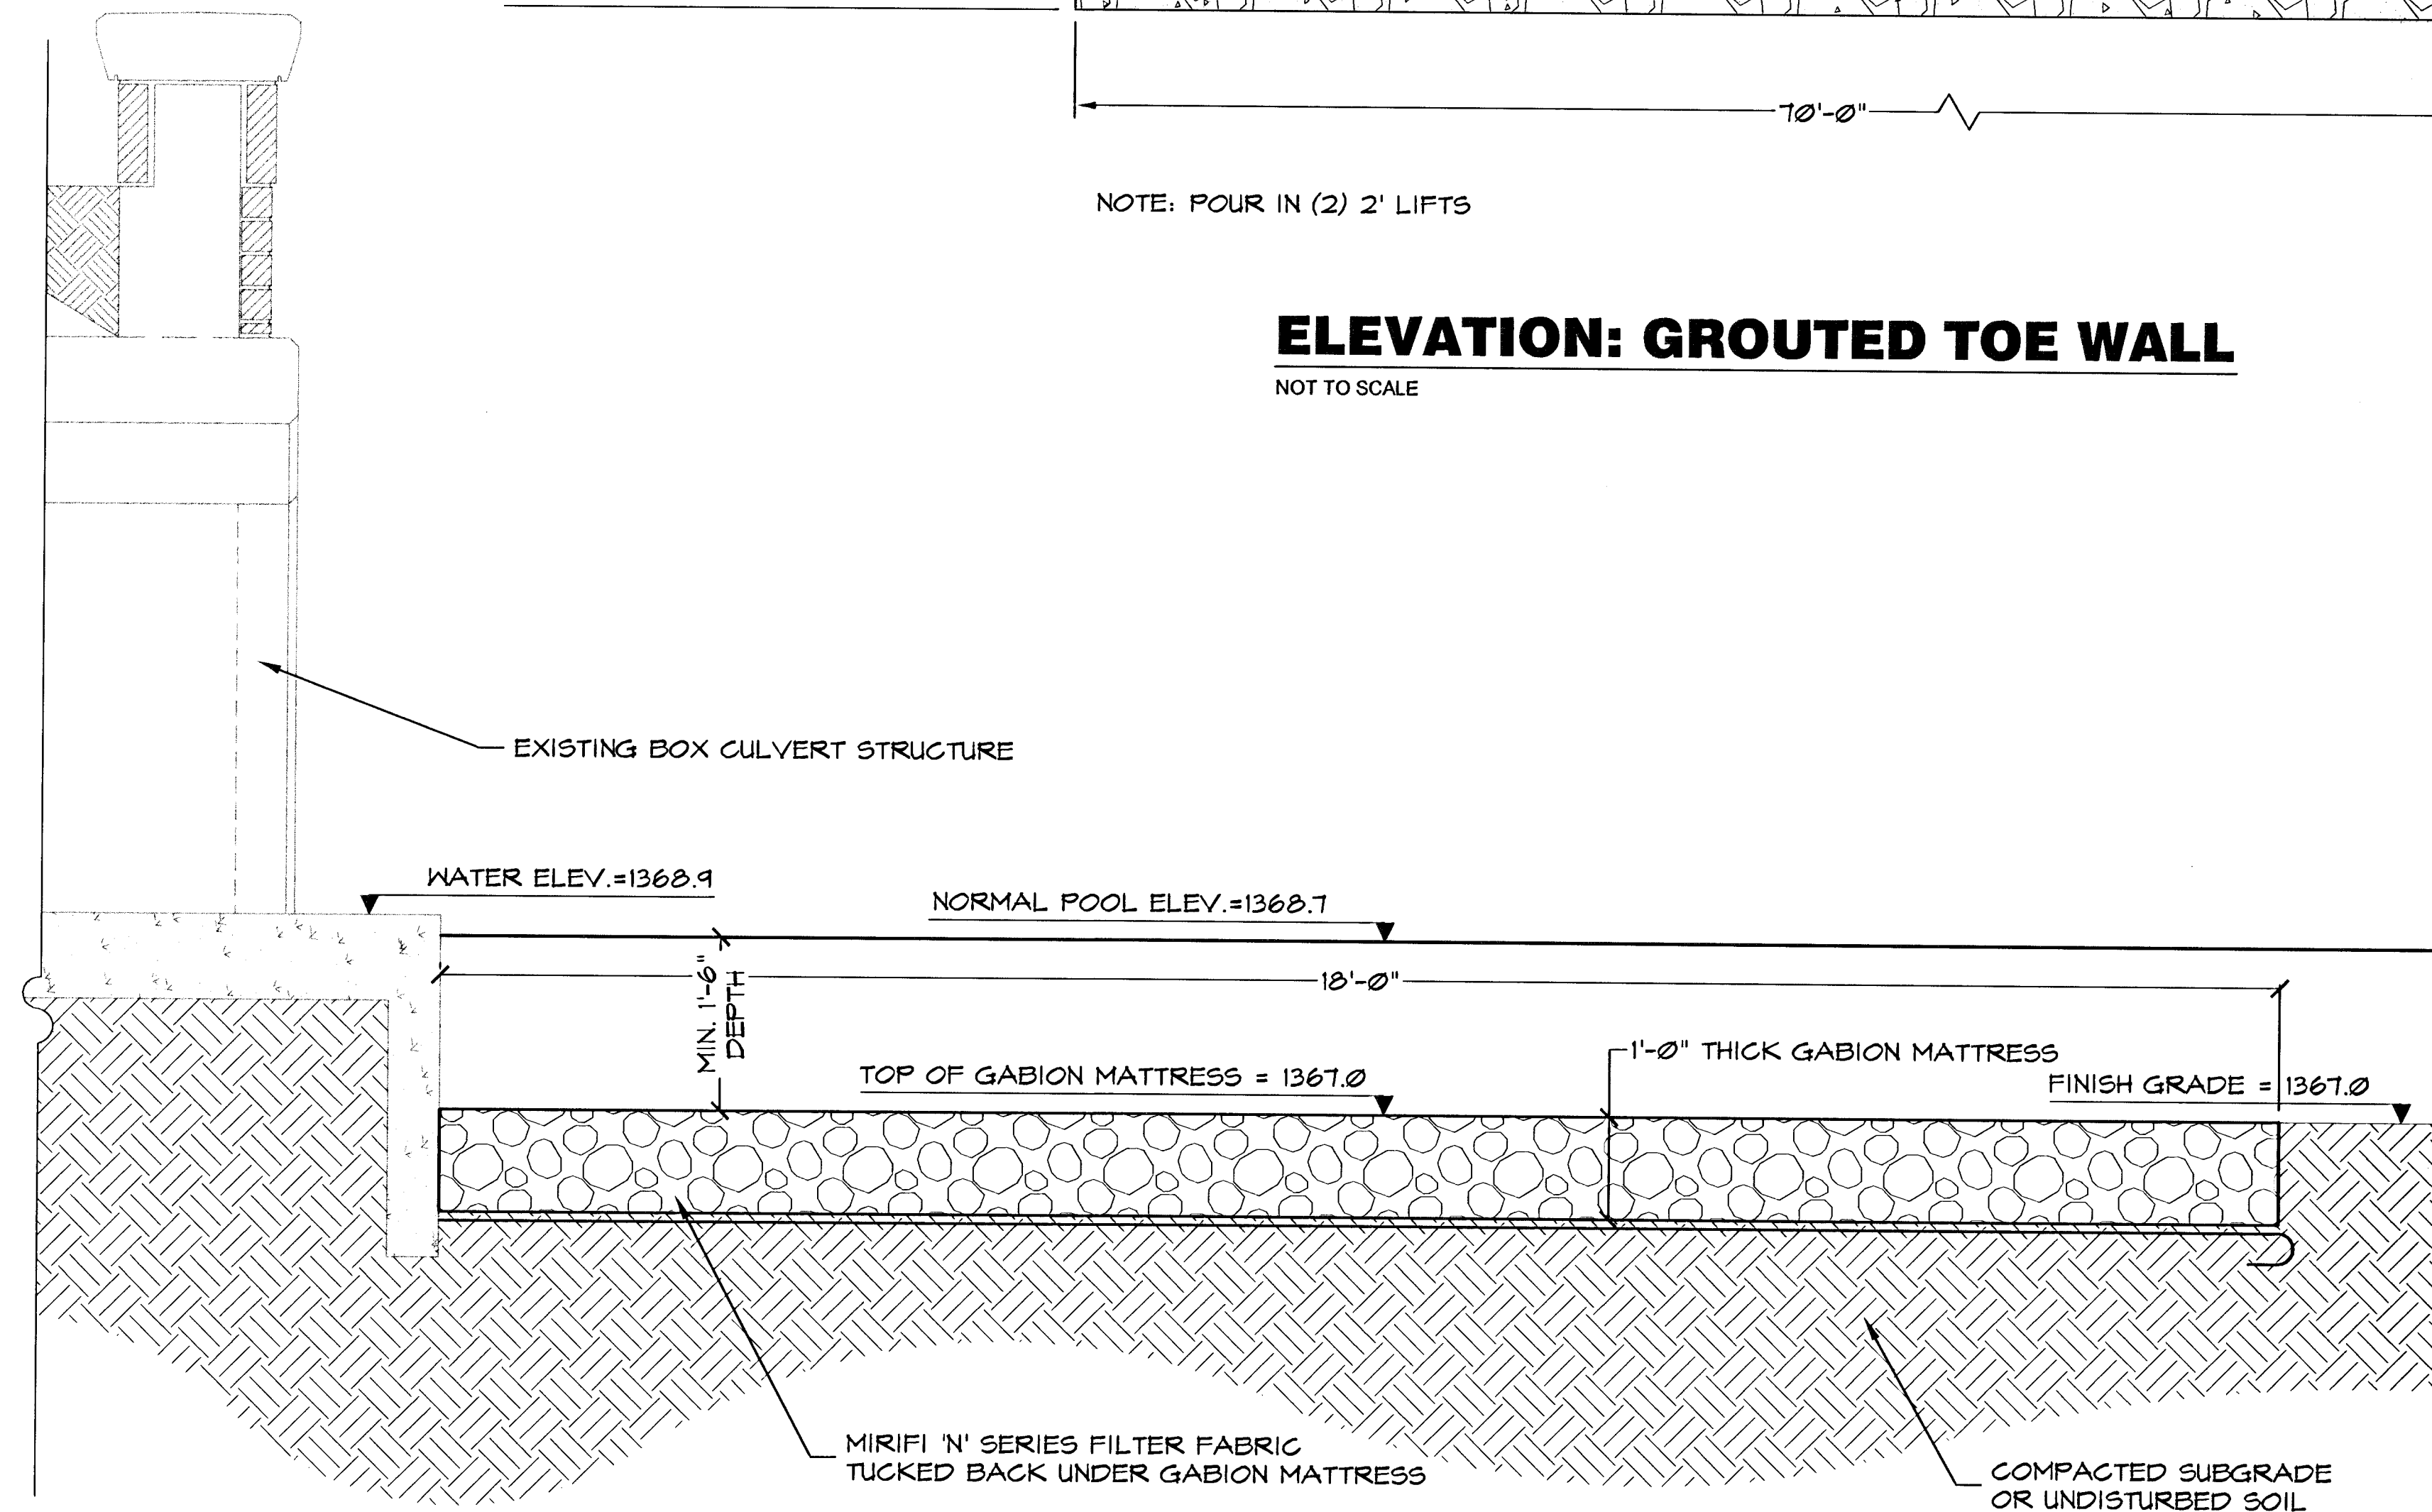

SECTION 'A-A'

NOT TO SCALE

H:\CIVIL\02014\DWG\akes\Seawall\North Seawall\SWALLDT1.DWG 07/28/2005 04:08:22 PM CST



WATERFRONT ADDITION
PROJECT NAME

GABION MATTRESS & TOE WALL DETAILS
SHEET TITLE

DESIGN BY:	DRAWN BY:	CHECKED BY:
DBG	DBG	JAG
JULY 2005	02014	4 / 11
DATE	JOB NO.	SHEET/OF