




© 2023 GARVER, LLC
 THIS DOCUMENT, ALONG WITH THE IDEAS AND DESIGNS CONVEYED HEREIN, SHALL BE CONSIDERED INSTRUMENTS OF PROFESSIONAL SERVICE AND ARE PROPERTY OF GARVER, LLC. ANY USE, REPRODUCTION, OR DISTRIBUTION OF THIS DOCUMENT, ALONG WITH THE IDEAS AND DESIGN CONTAINED HEREIN, IS PROHIBITED UNLESS AUTHORIZED IN WRITING BY GARVER, LLC OR EXPLICITLY ALLOWED IN THE GOVERNING PROFESSIONAL SERVICES AGREEMENT FOR THIS WORK.


1995 Midfield Road
 Wichita, KS 67209
 (316) 264-8008

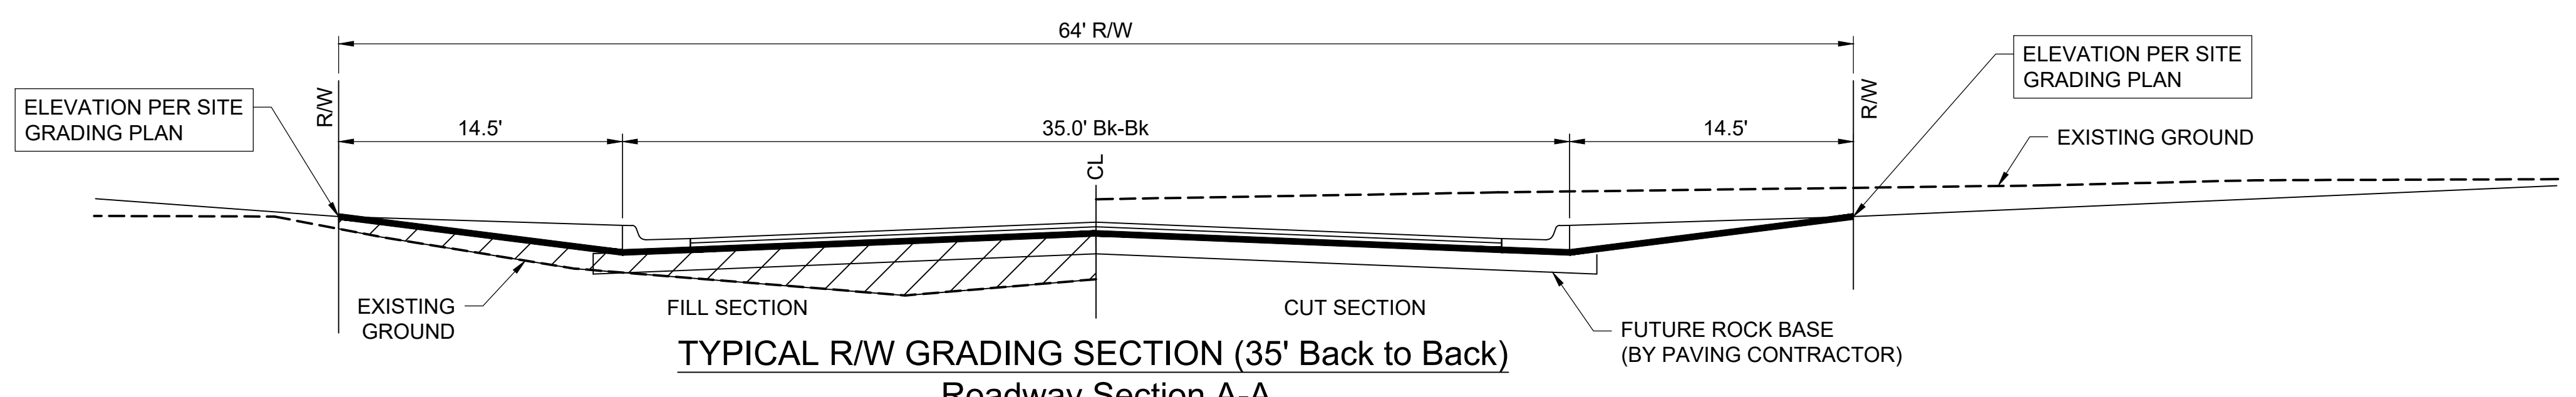

TYPICAL R/W GRADING SECTION (35' Back to Back)
Roadway Section A-A

COMPACTED FILL. ALL FILL PLACED WITHIN THIS AREA SHALL BE COMPACTED TO 95% STANDARD DENSITY. COST SUBSIDIARY TO BID ITEM FOR COMPACTED FILL (95%).


NOTE: GRADING CONTRACTOR SHALL GRADE TO THE SECTION SHOWN (+/-0.1') AND SHALL PERFORM COMPACTION AS INDICATED.

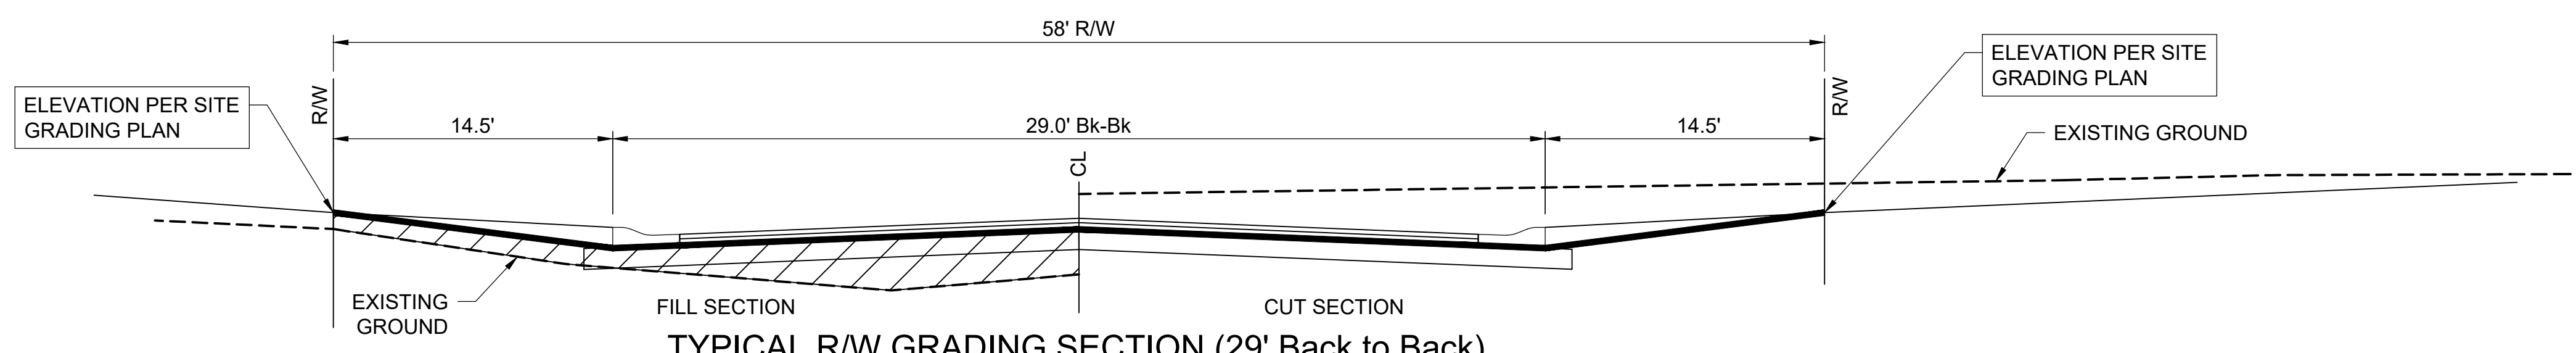


TYPICAL R/W GRADING SECTION (29' Back to Back)
Roadway Section B-B

COMPACTED FILL. ALL FILL PLACED WITHIN THIS AREA SHALL BE COMPACTED TO 95% STANDARD DENSITY. COST SUBSIDIARY TO BID ITEM FOR COMPACTED FILL (95%).


NOTE: GRADING CONTRACTOR SHALL GRADE TO THE SECTION SHOWN (+/-0.1') AND SHALL PERFORM COMPACTION AS INDICATED.

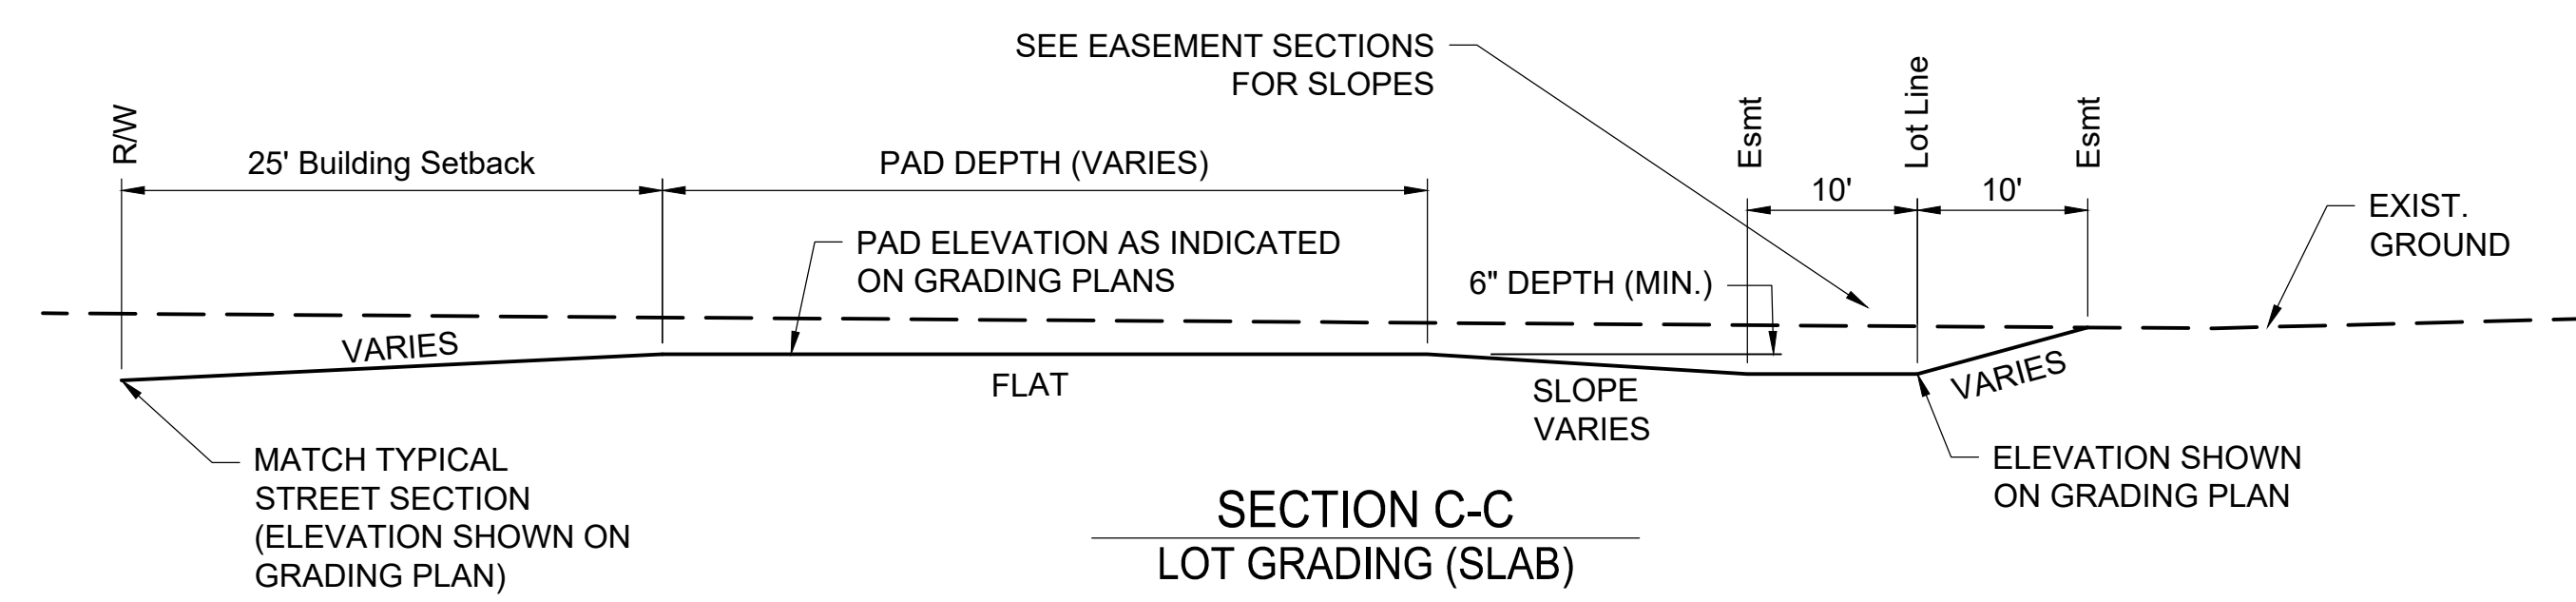


SECTION C-C
LOT GRADING (SLAB)

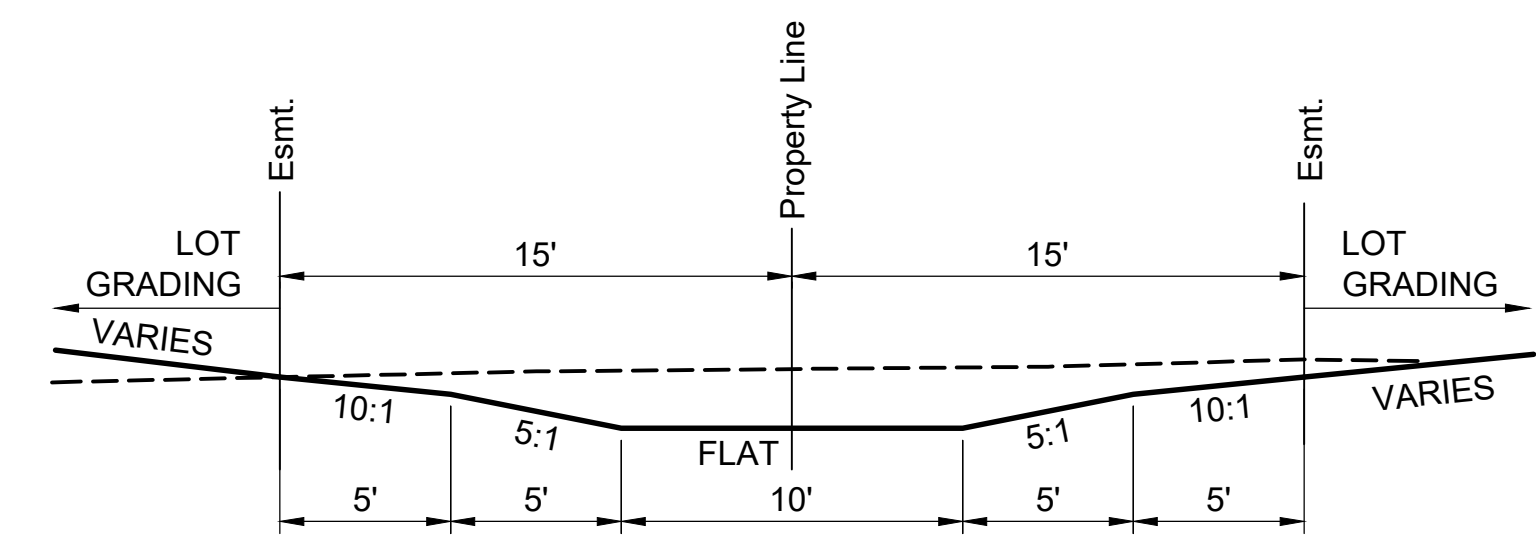


SECTION D-D
EASEMENT GRADING

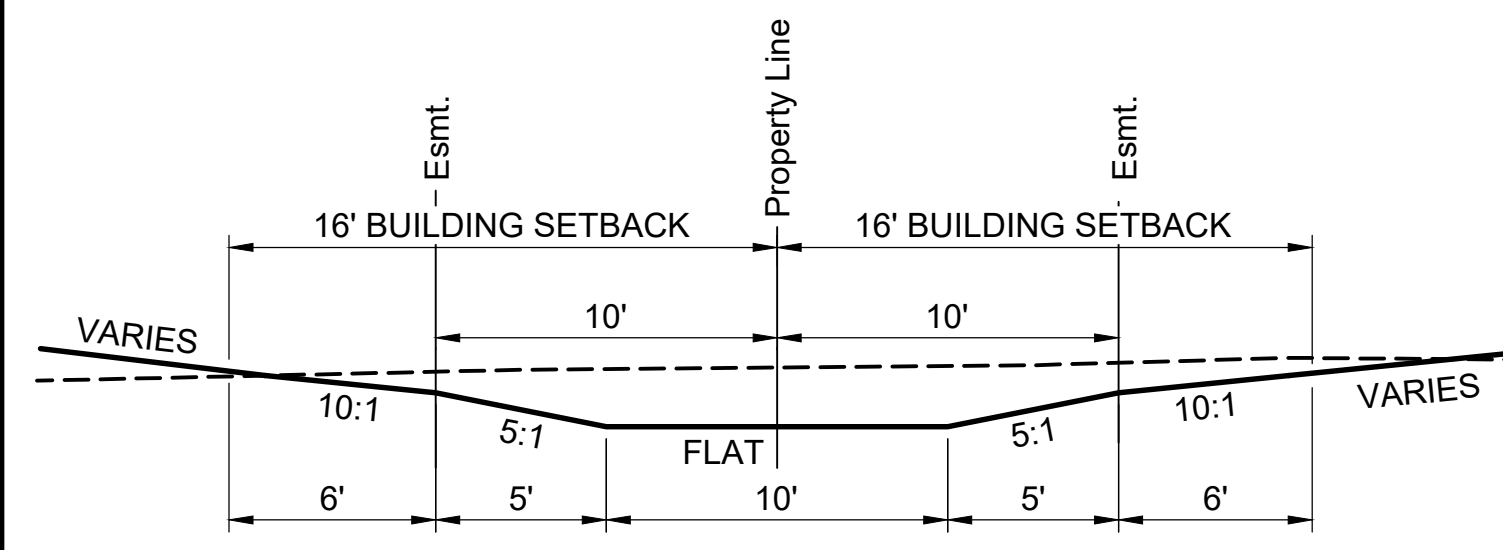


SECTION E-E
EASEMENT GRADING
 (LOTS 21 AND 40, BLOCK 7 ONLY)

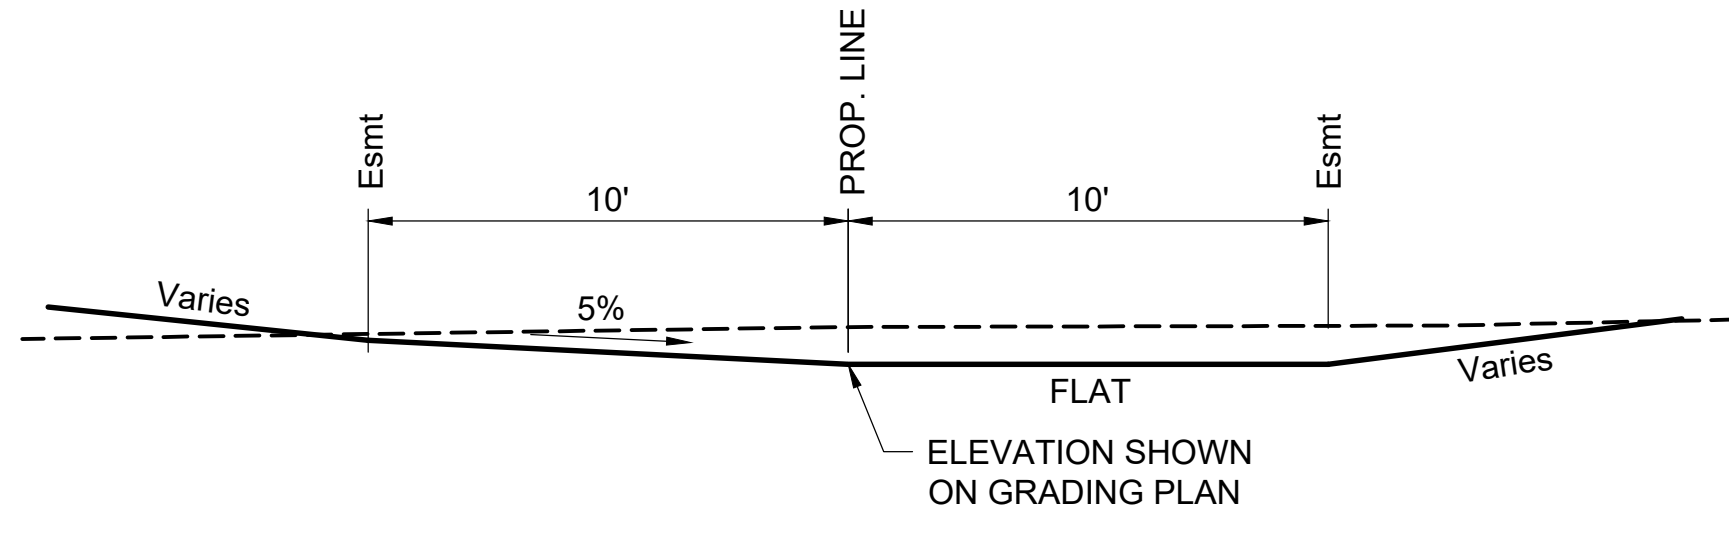


SECTION F-F
EASEMENT GRADING

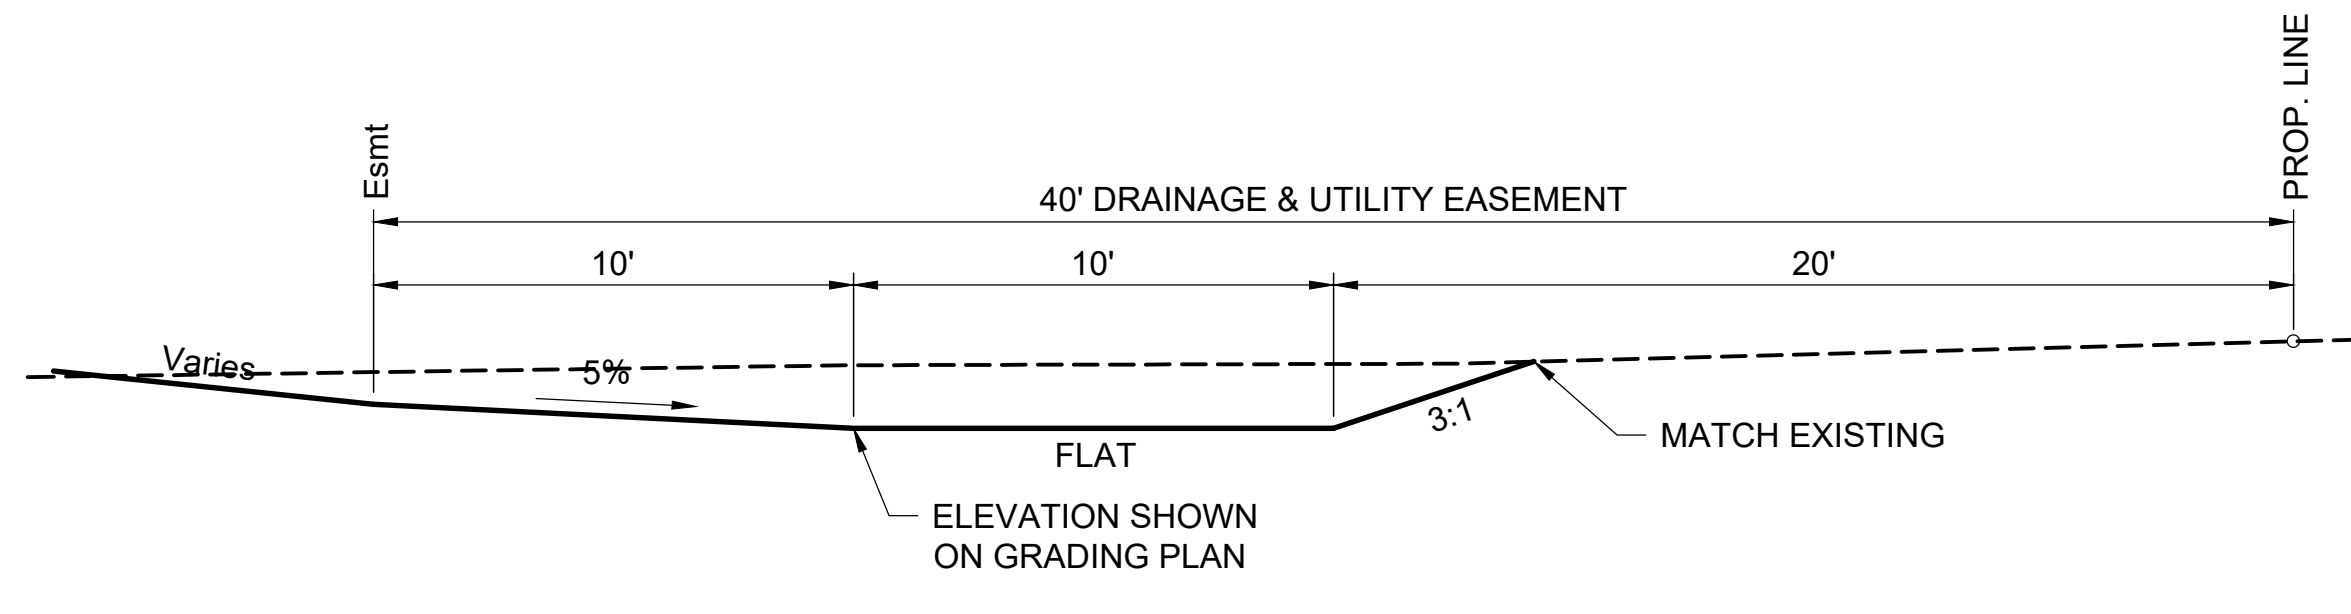

SECTION G-G
EASEMENT GRADING

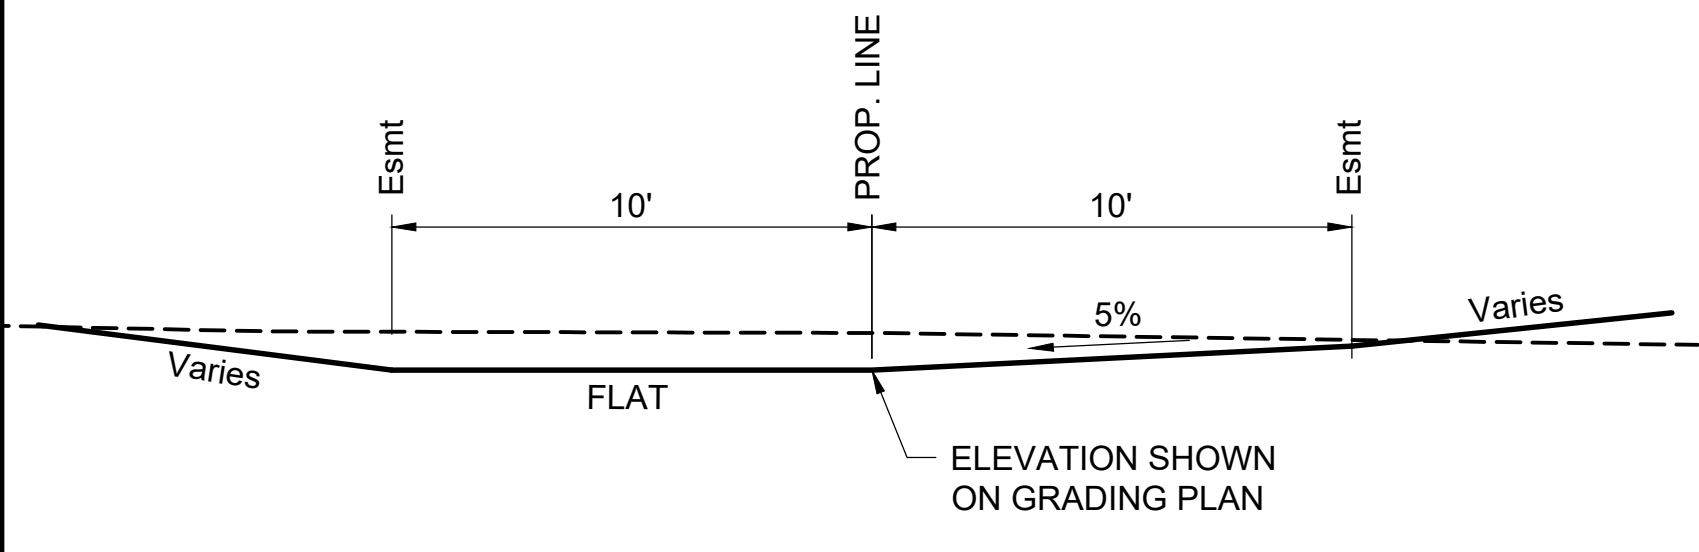

SECTION H-H
EASEMENT GRADING

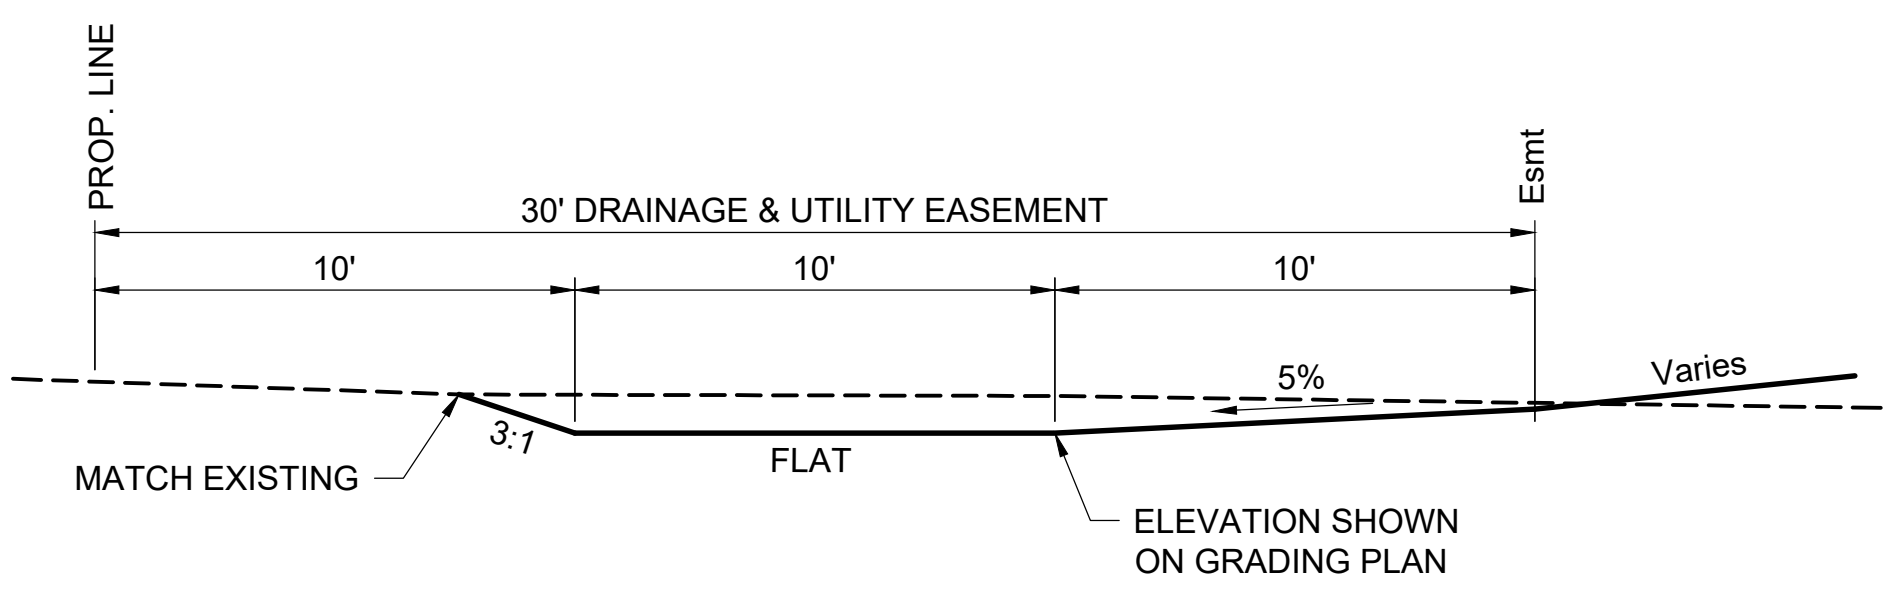

SECTION I-I
EASEMENT GRADING

REV.	DATE	DESCRIPTION	BY



CITY OF WICHITA
 WICHITA, KANSAS

AREA 151
 STORM WATER DRAIN - PHASE 1

TYPICAL SECTIONS 1

JOB NO.: 22T41002
 DATE: DEC 2023
 DESIGNED BY: EJJ
 DRAWN BY: DRS

BAR IS ONE INCH ON ORIGINAL DRAWING
 IF NOT ONE INCH ON THIS SHEET, ADJUST SCALES ACCORDINGLY.

DRAWING NUMBER

SHEET NUMBER **4** OF **93**

File: L:\2022\22T41002 - Area 151 - AdditionalDrawings\C3D\SWS SHEETS\Site Grading Details.dwg, Last Saved: 10/18/2023 6:34 AM, Last saved by: DRS\standrich
 Last plotted by: Standrich, Daryl R., Plot Style: ---, Plot Date: 12/1/2023 7:36 AM, Plotter Used: None