



© 2023 GARVER, LLC
 THIS DOCUMENT, ALONG WITH THE IDEAS AND DESIGNS CONVEYED HEREIN, SHALL BE CONSIDERED INSTRUMENTS OF PROFESSIONAL SERVICE AND ARE PROPERTY OF GARVER, LLC. ANY USE, REPRODUCTION, OR DISTRIBUTION OF THIS DOCUMENT, ALONG WITH THE IDEAS AND DESIGN CONTAINED HEREIN, IS PROHIBITED UNLESS AUTHORIZED IN WRITING BY GARVER, LLC OR EXPLICITLY ALLOWED IN THE GOVERNING PROFESSIONAL SERVICES AGREEMENT FOR THIS WORK.

1995 Midfield Road
 Wichita, KS 67209
 (316) 264-8008

REV.	DATE	DESCRIPTION	BY



CITY OF WICHITA
 WICHITA, KANSAS
 AREA 151
 PAVING - PHASE 1





MELODY LANE ENTRANCE DETAILS

JOB NO.: 22T41002
 DATE: DEC. 2023
 DESIGNED BY: E.JG
 DRAWN BY: DRS




BAR IS ONE INCH ON ORIGINAL DRAWING
 IF NOT ONE INCH ON THIS SHEET, ADJUST SCALES ACCORDINGLY.

DRAWING NUMBER

SHEET NUMBER **37** OF **69**

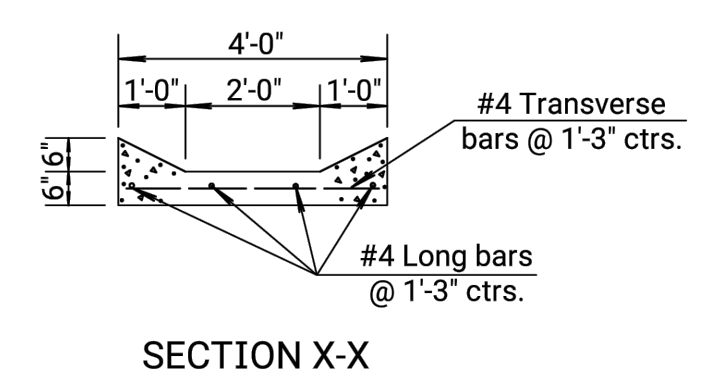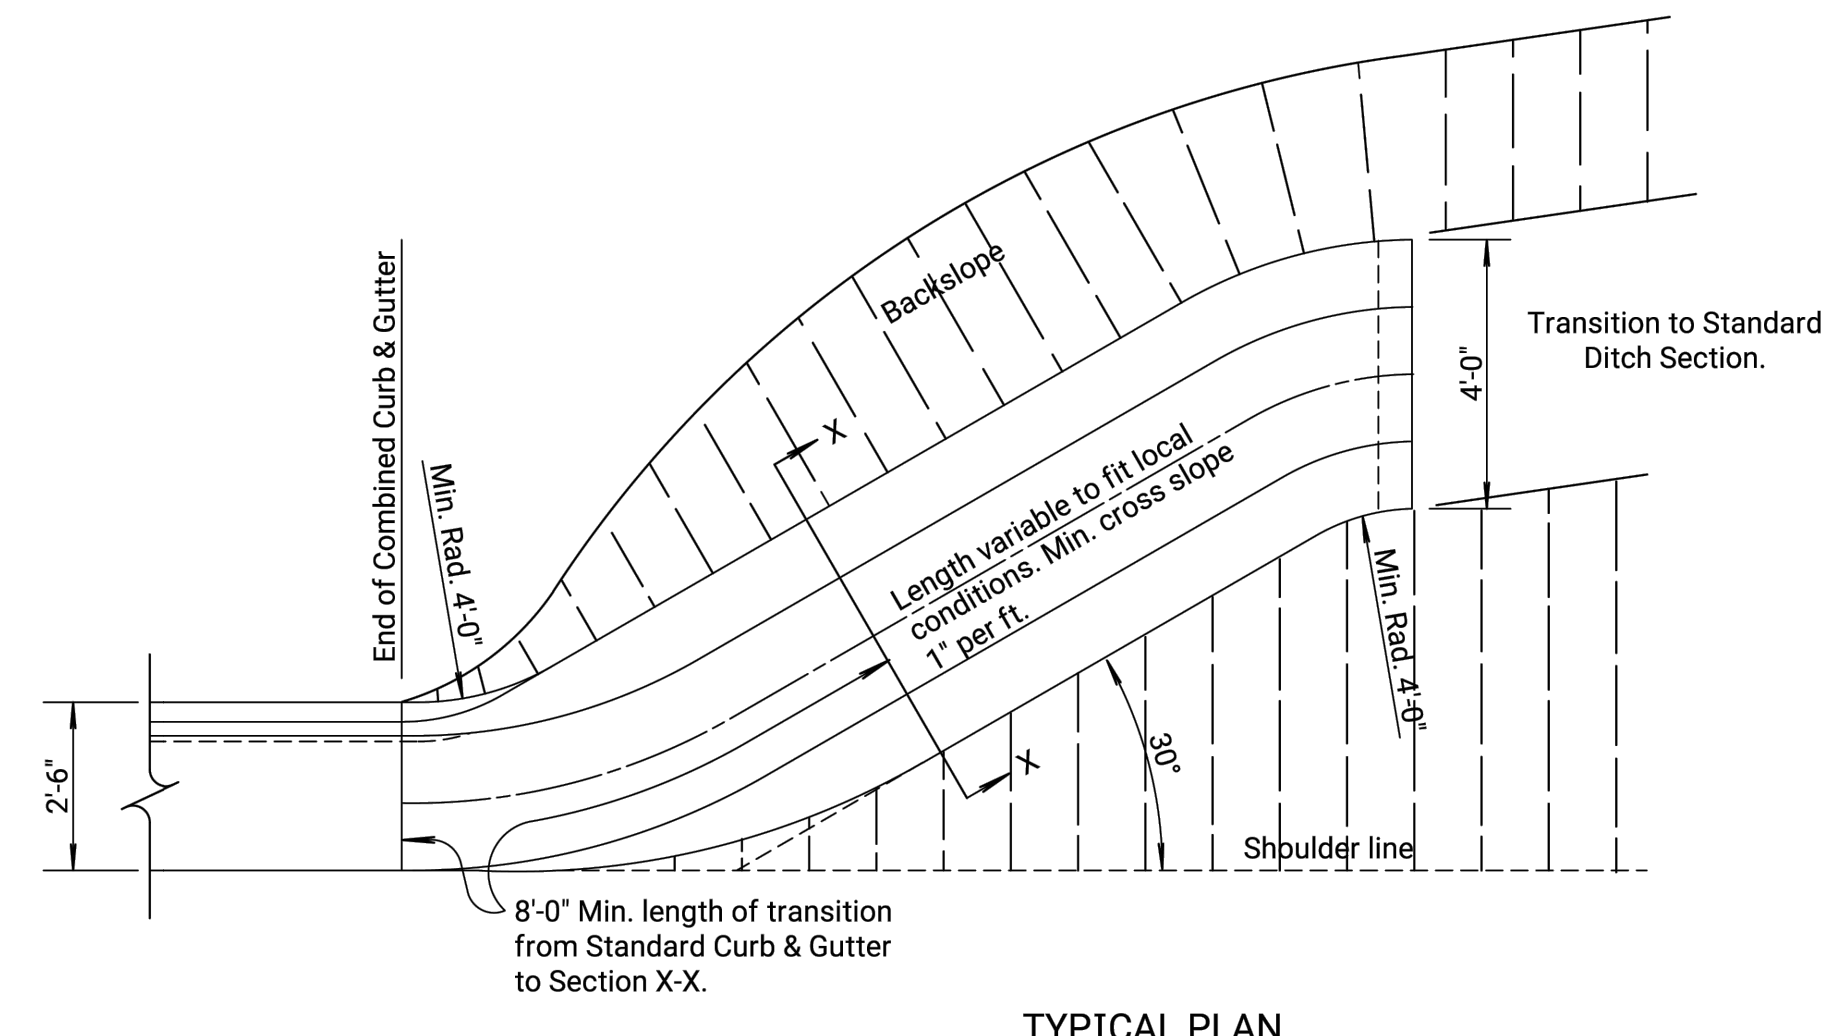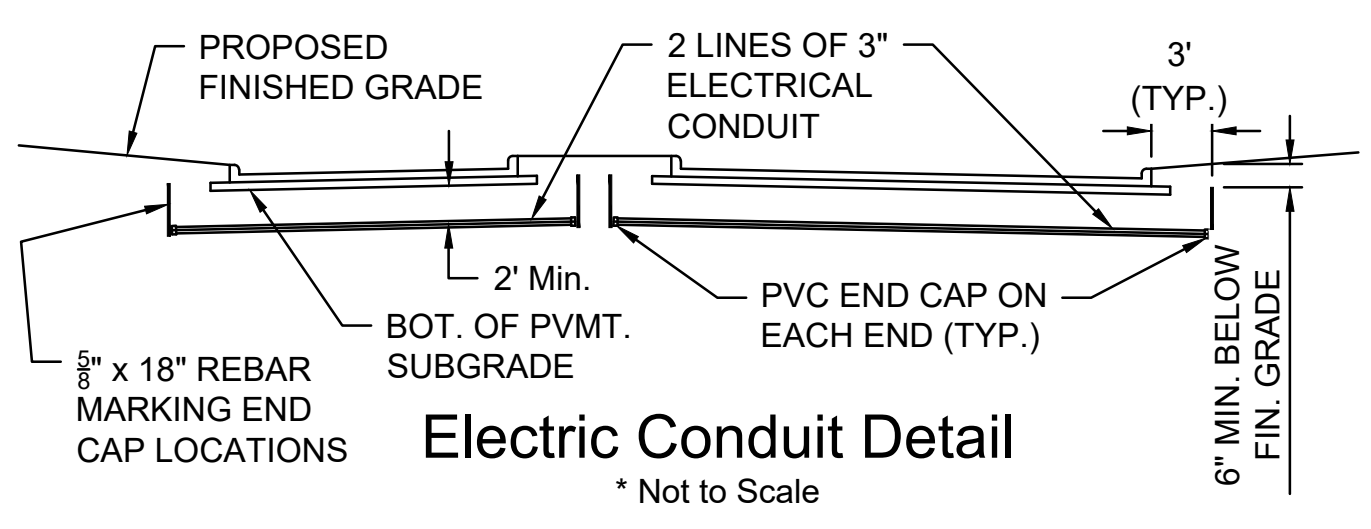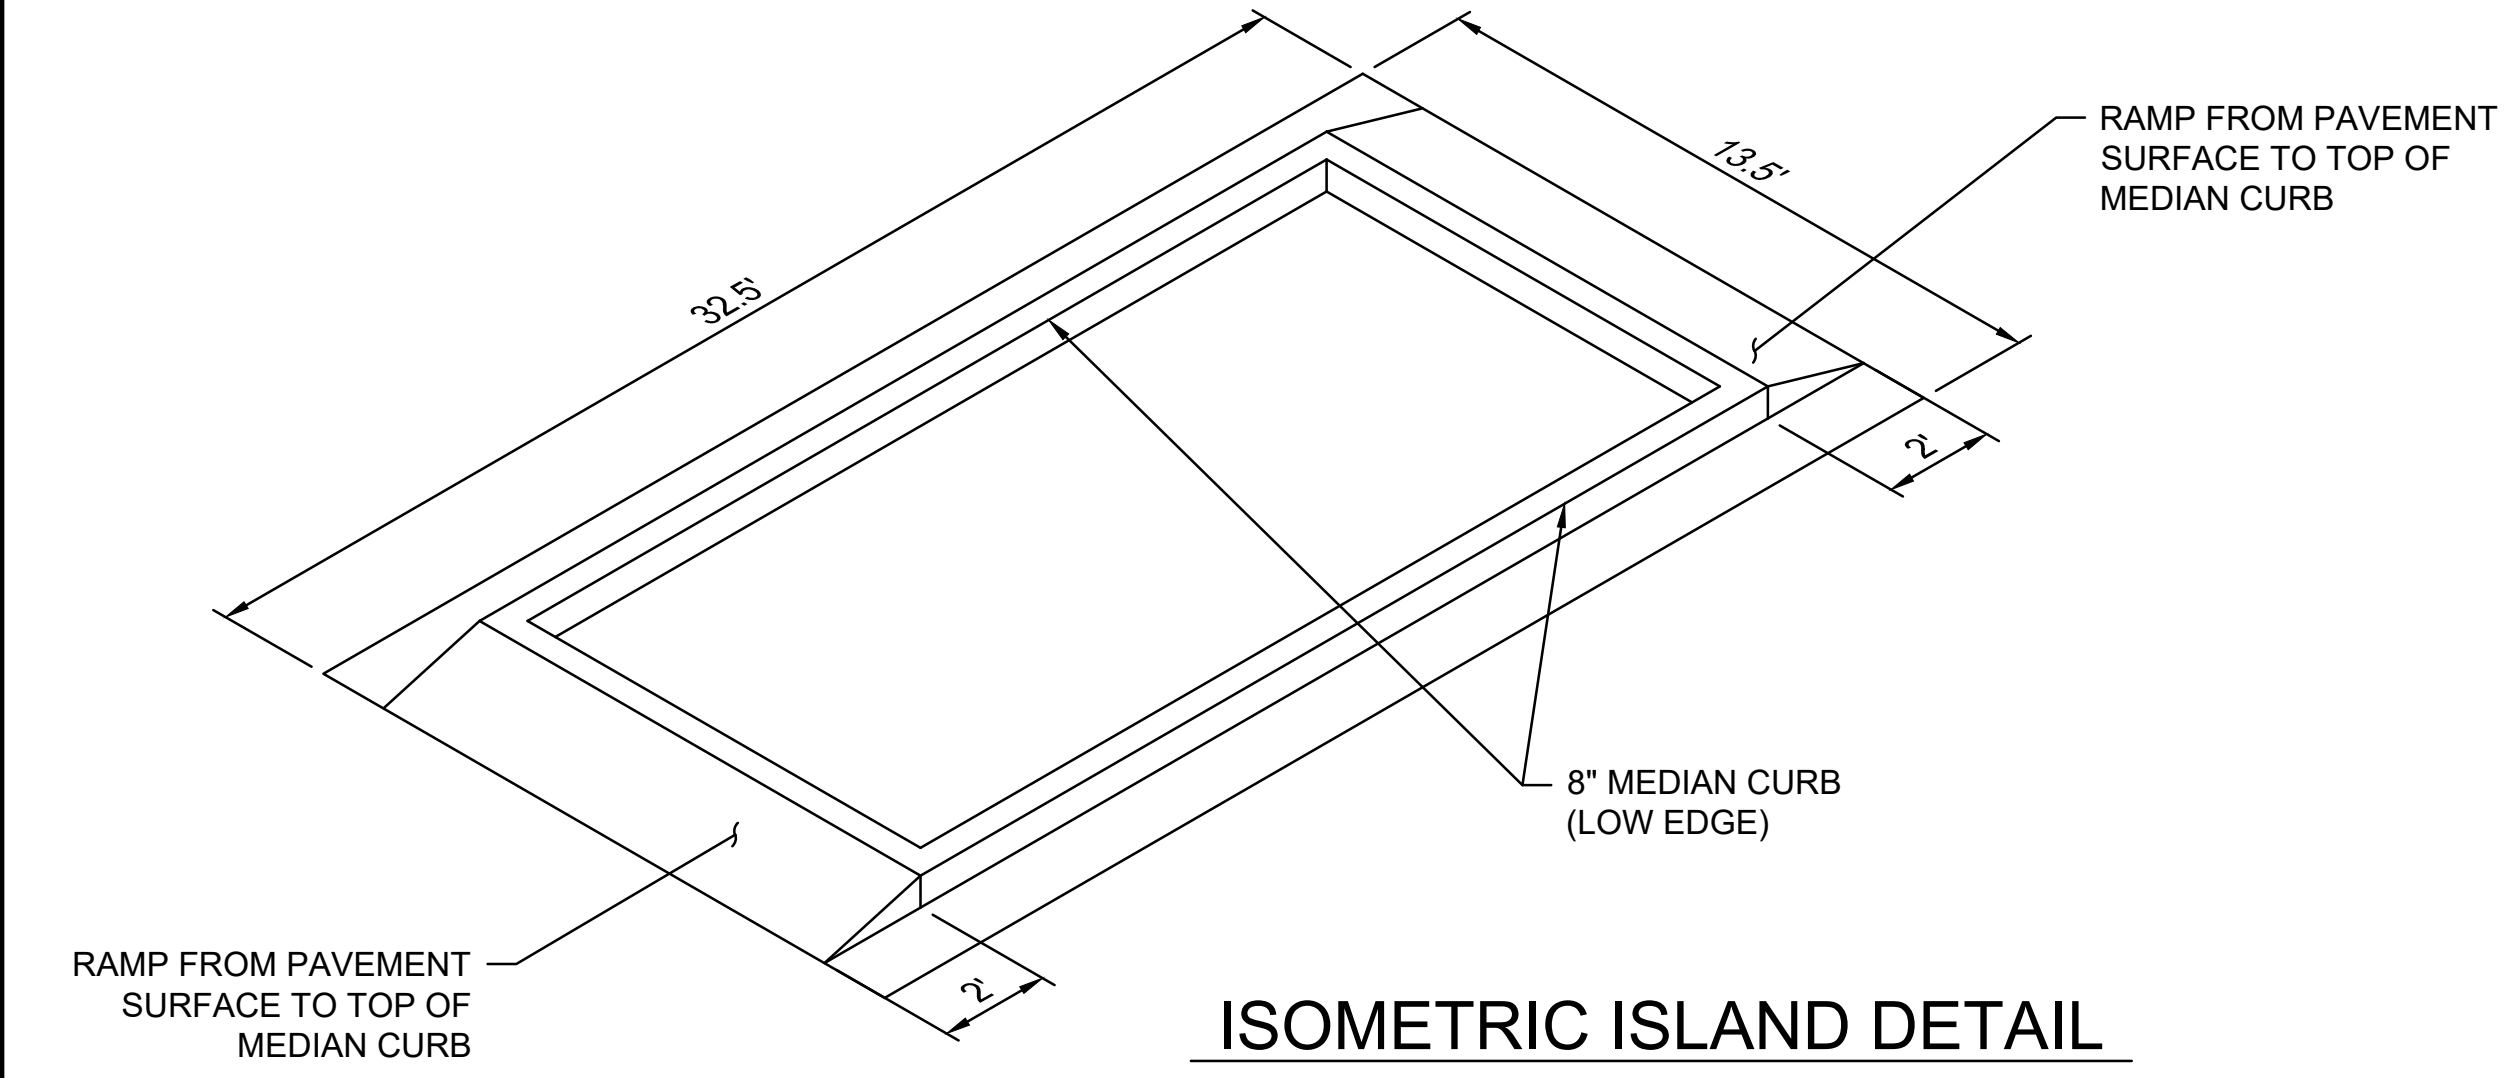

Note: Use Concrete Grade 3.0 (AE) throughout. The entire area of the Slope Drain (Special) below the curbs, to be poured and struck off with a uniform thickness of 6". The curbs are to be applied in the same manner and using the same methods as for edge curb. Reinforcing steel to be deformed #4 bars.

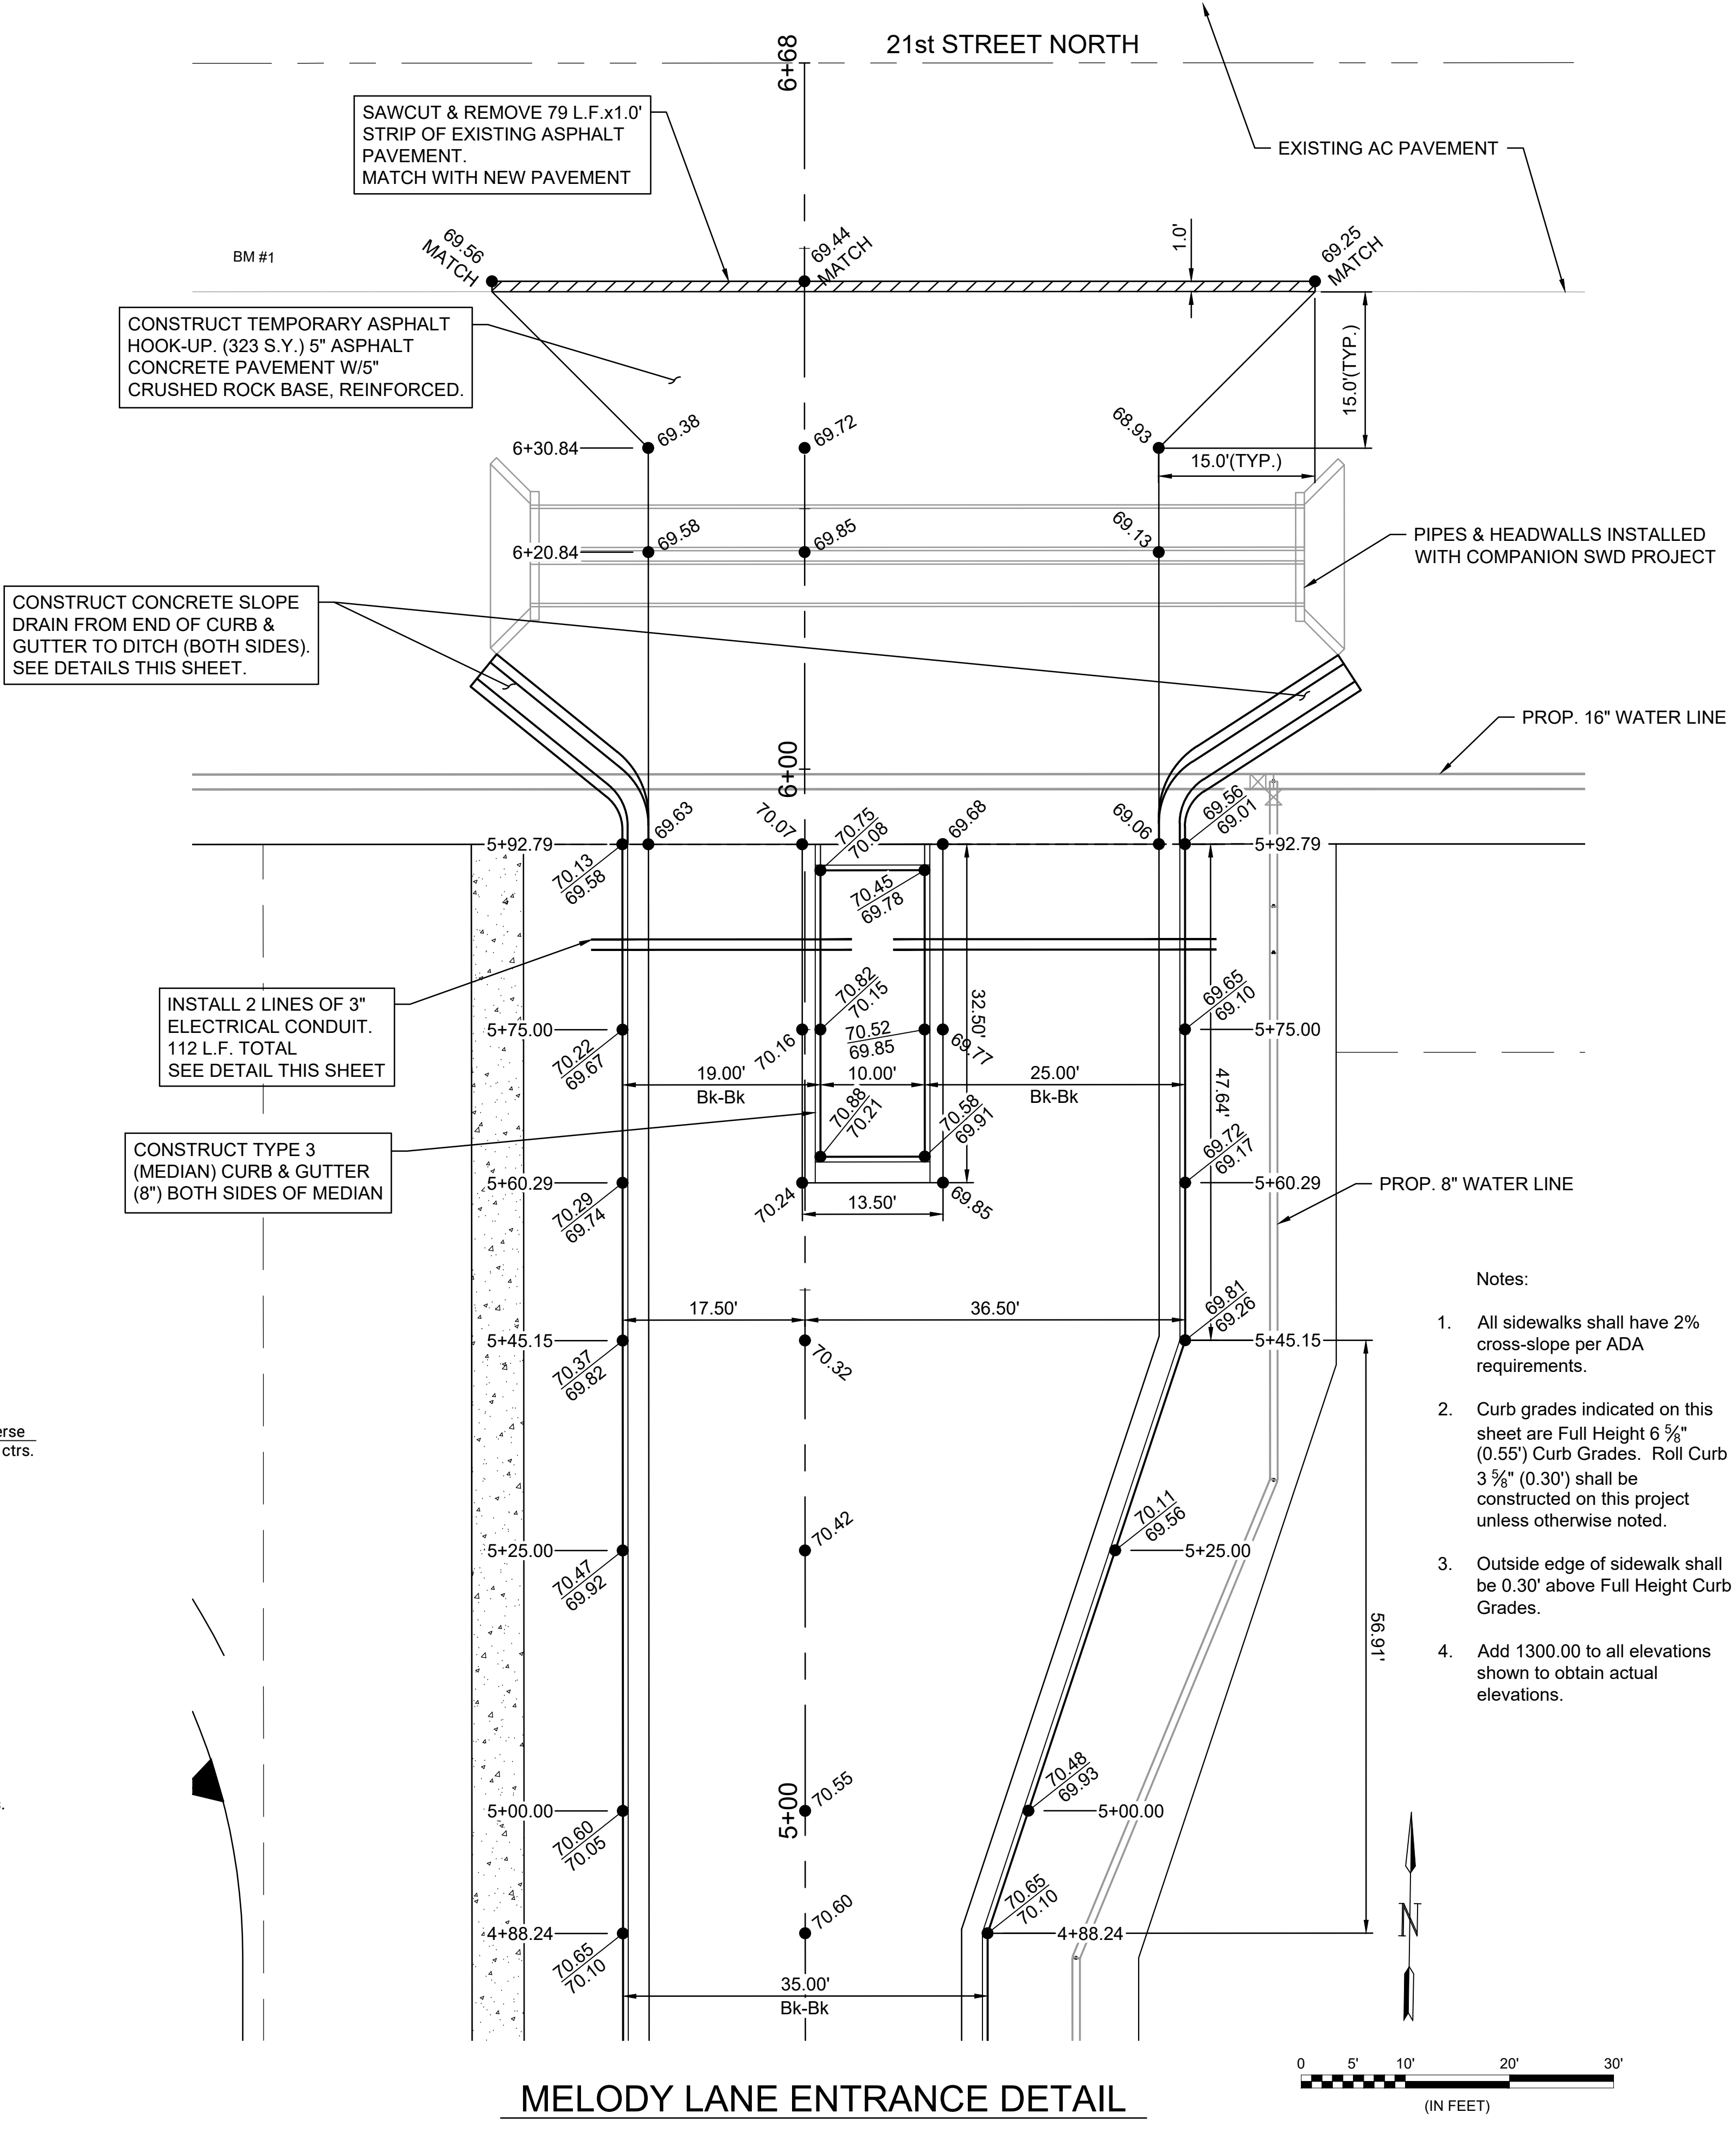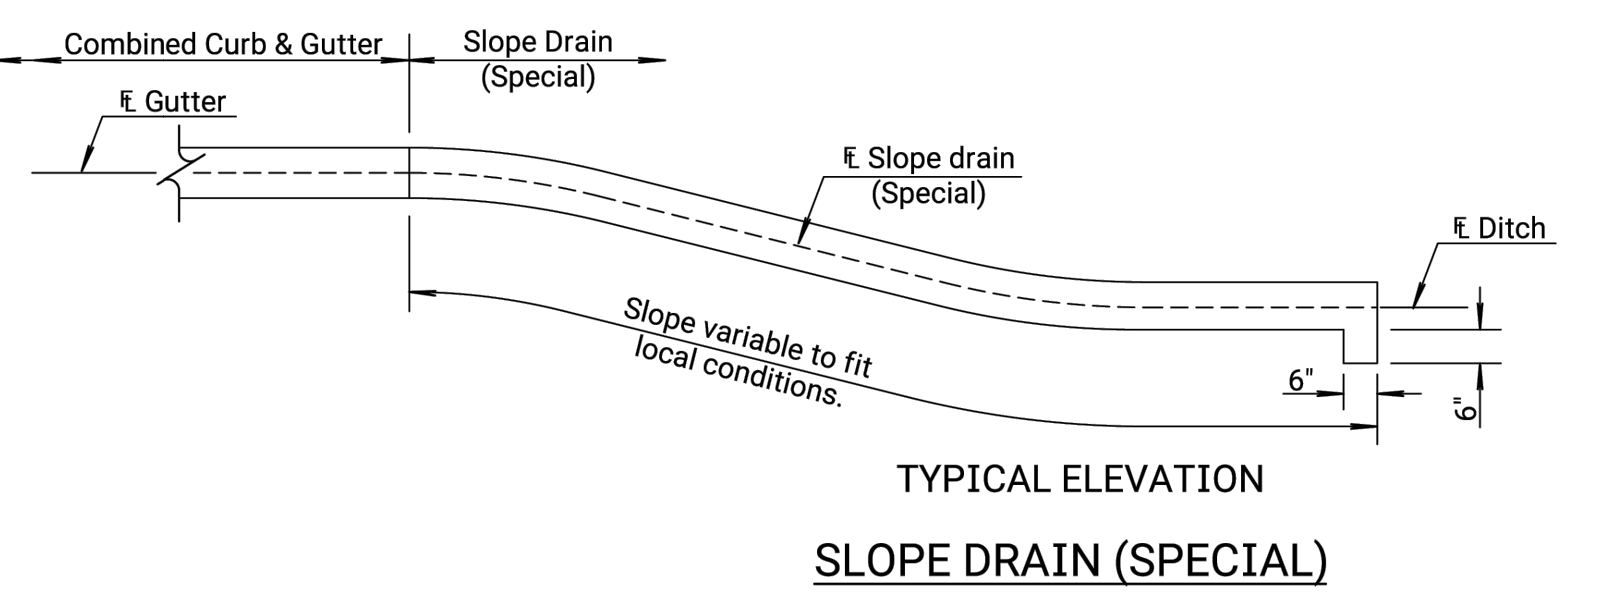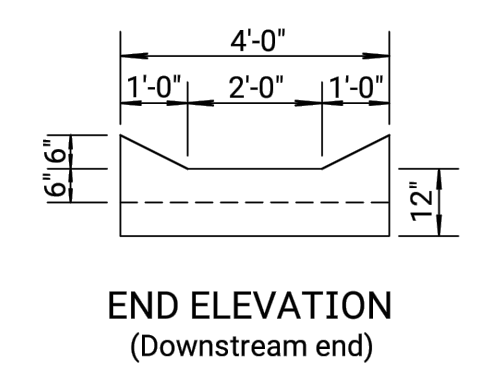

File: L:\2022\22T41002 - Area 151 Additional Drawings\C3D\PAVING SHEETS\MELODY LANE ENTRANCE DETAIL.dwg Last Save: 11/30/2023 10:37 AM Last saved by: DRStandrich
 Last plotted by: Standrich, Darryl R. Plot Date: 12/1/2023 9:08 AM Plotter used: None Plot Scale: 1:2.5849