



© 2023 GARVER, LLC
 THIS DOCUMENT, ALONG WITH THE IDEAS AND DESIGNS CONVEYED HEREIN, SHALL BE CONSIDERED INSTRUMENTS OF PROFESSIONAL SERVICE AND ARE PROPERTY OF GARVER, LLC. ANY USE, REPRODUCTION, OR DISTRIBUTION OF THIS DOCUMENT, ALONG WITH THE IDEAS AND DESIGN CONTAINED HEREIN, IS PROHIBITED UNLESS AUTHORIZED IN WRITING BY GARVER, LLC OR EXPLICITLY ALLOWED IN THE GOVERNING PROFESSIONAL SERVICES AGREEMENT FOR THIS WORK.

1995 Midfield Road
 Wichita, KS 67209
 (316) 264-8008

REV.	DATE	DESCRIPTION	BY





CITY OF WICHITA
 WICHITA, KANSAS
 AREA 151
 PAVING - PHASE 1

HANDRAIL DETAILS


JOB NO.: 22T41002
 DATE: DEC. 2023
 DESIGNED BY: .
 DRAWN BY: .

BAR IS ONE INCH ON ORIGINAL DRAWING
 IF NOT ONE INCH ON THIS SHEET, ADJUST SCALES ACCORDINGLY.


DRAWING NUMBER

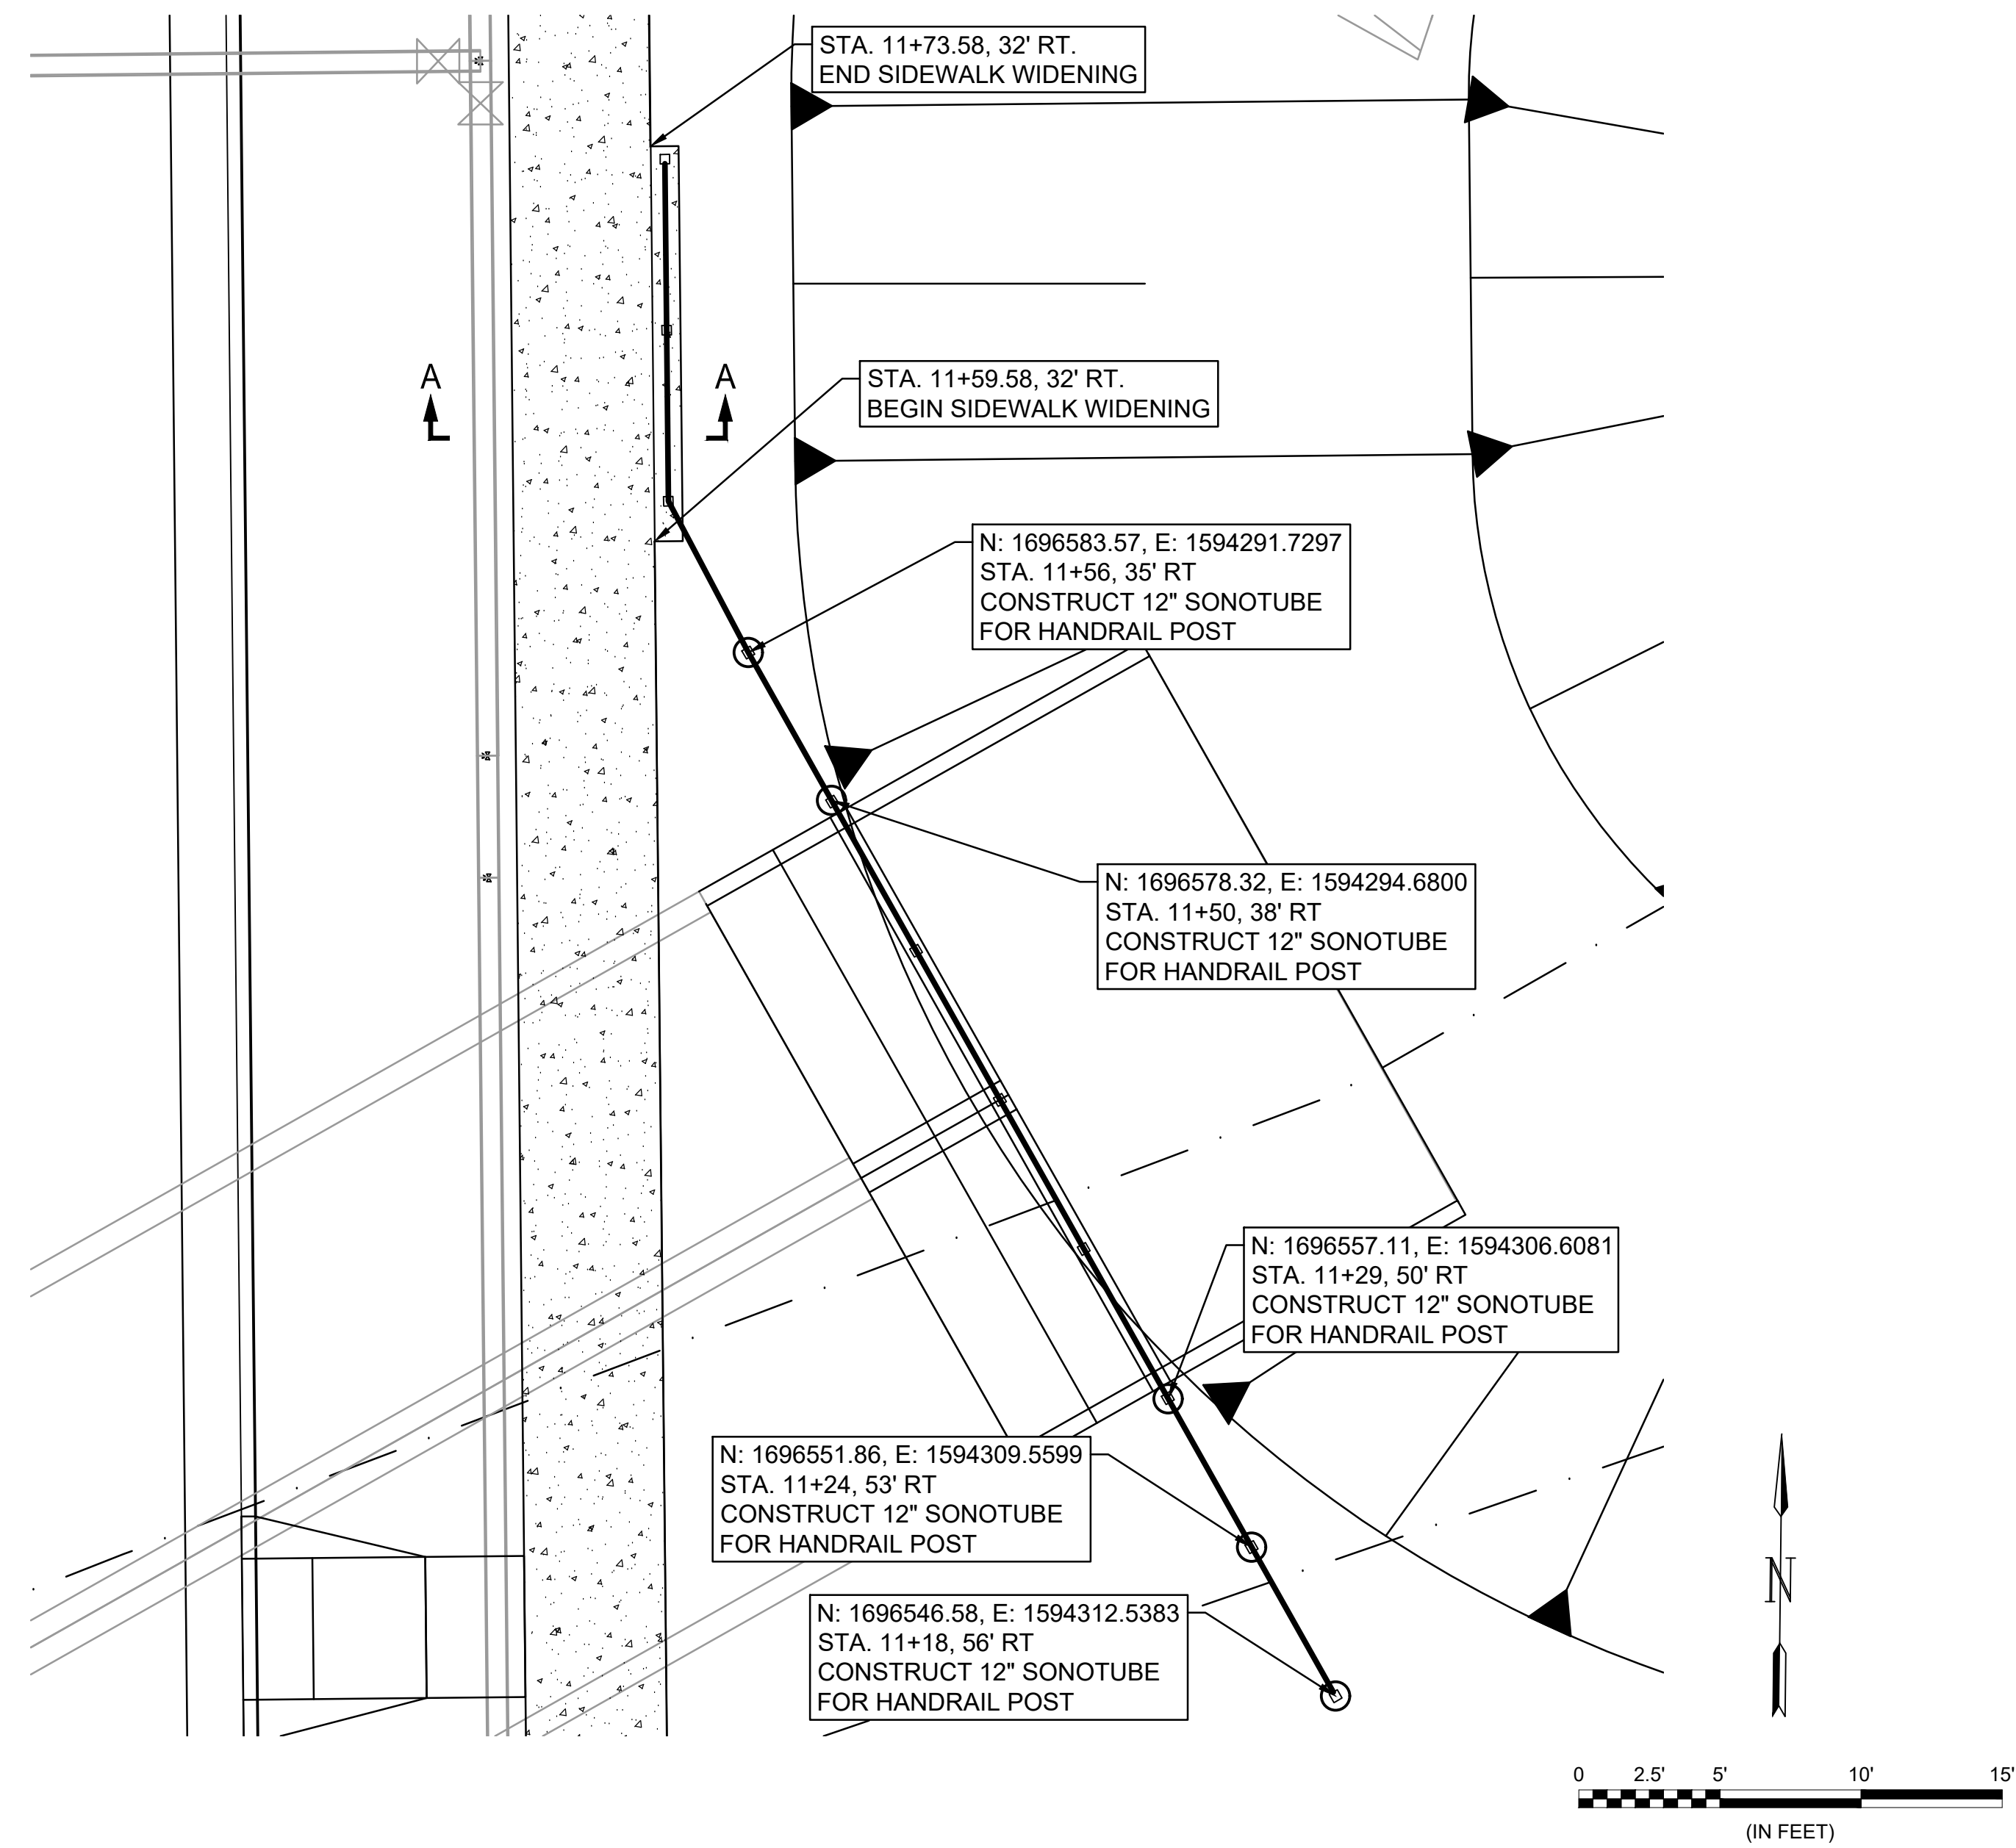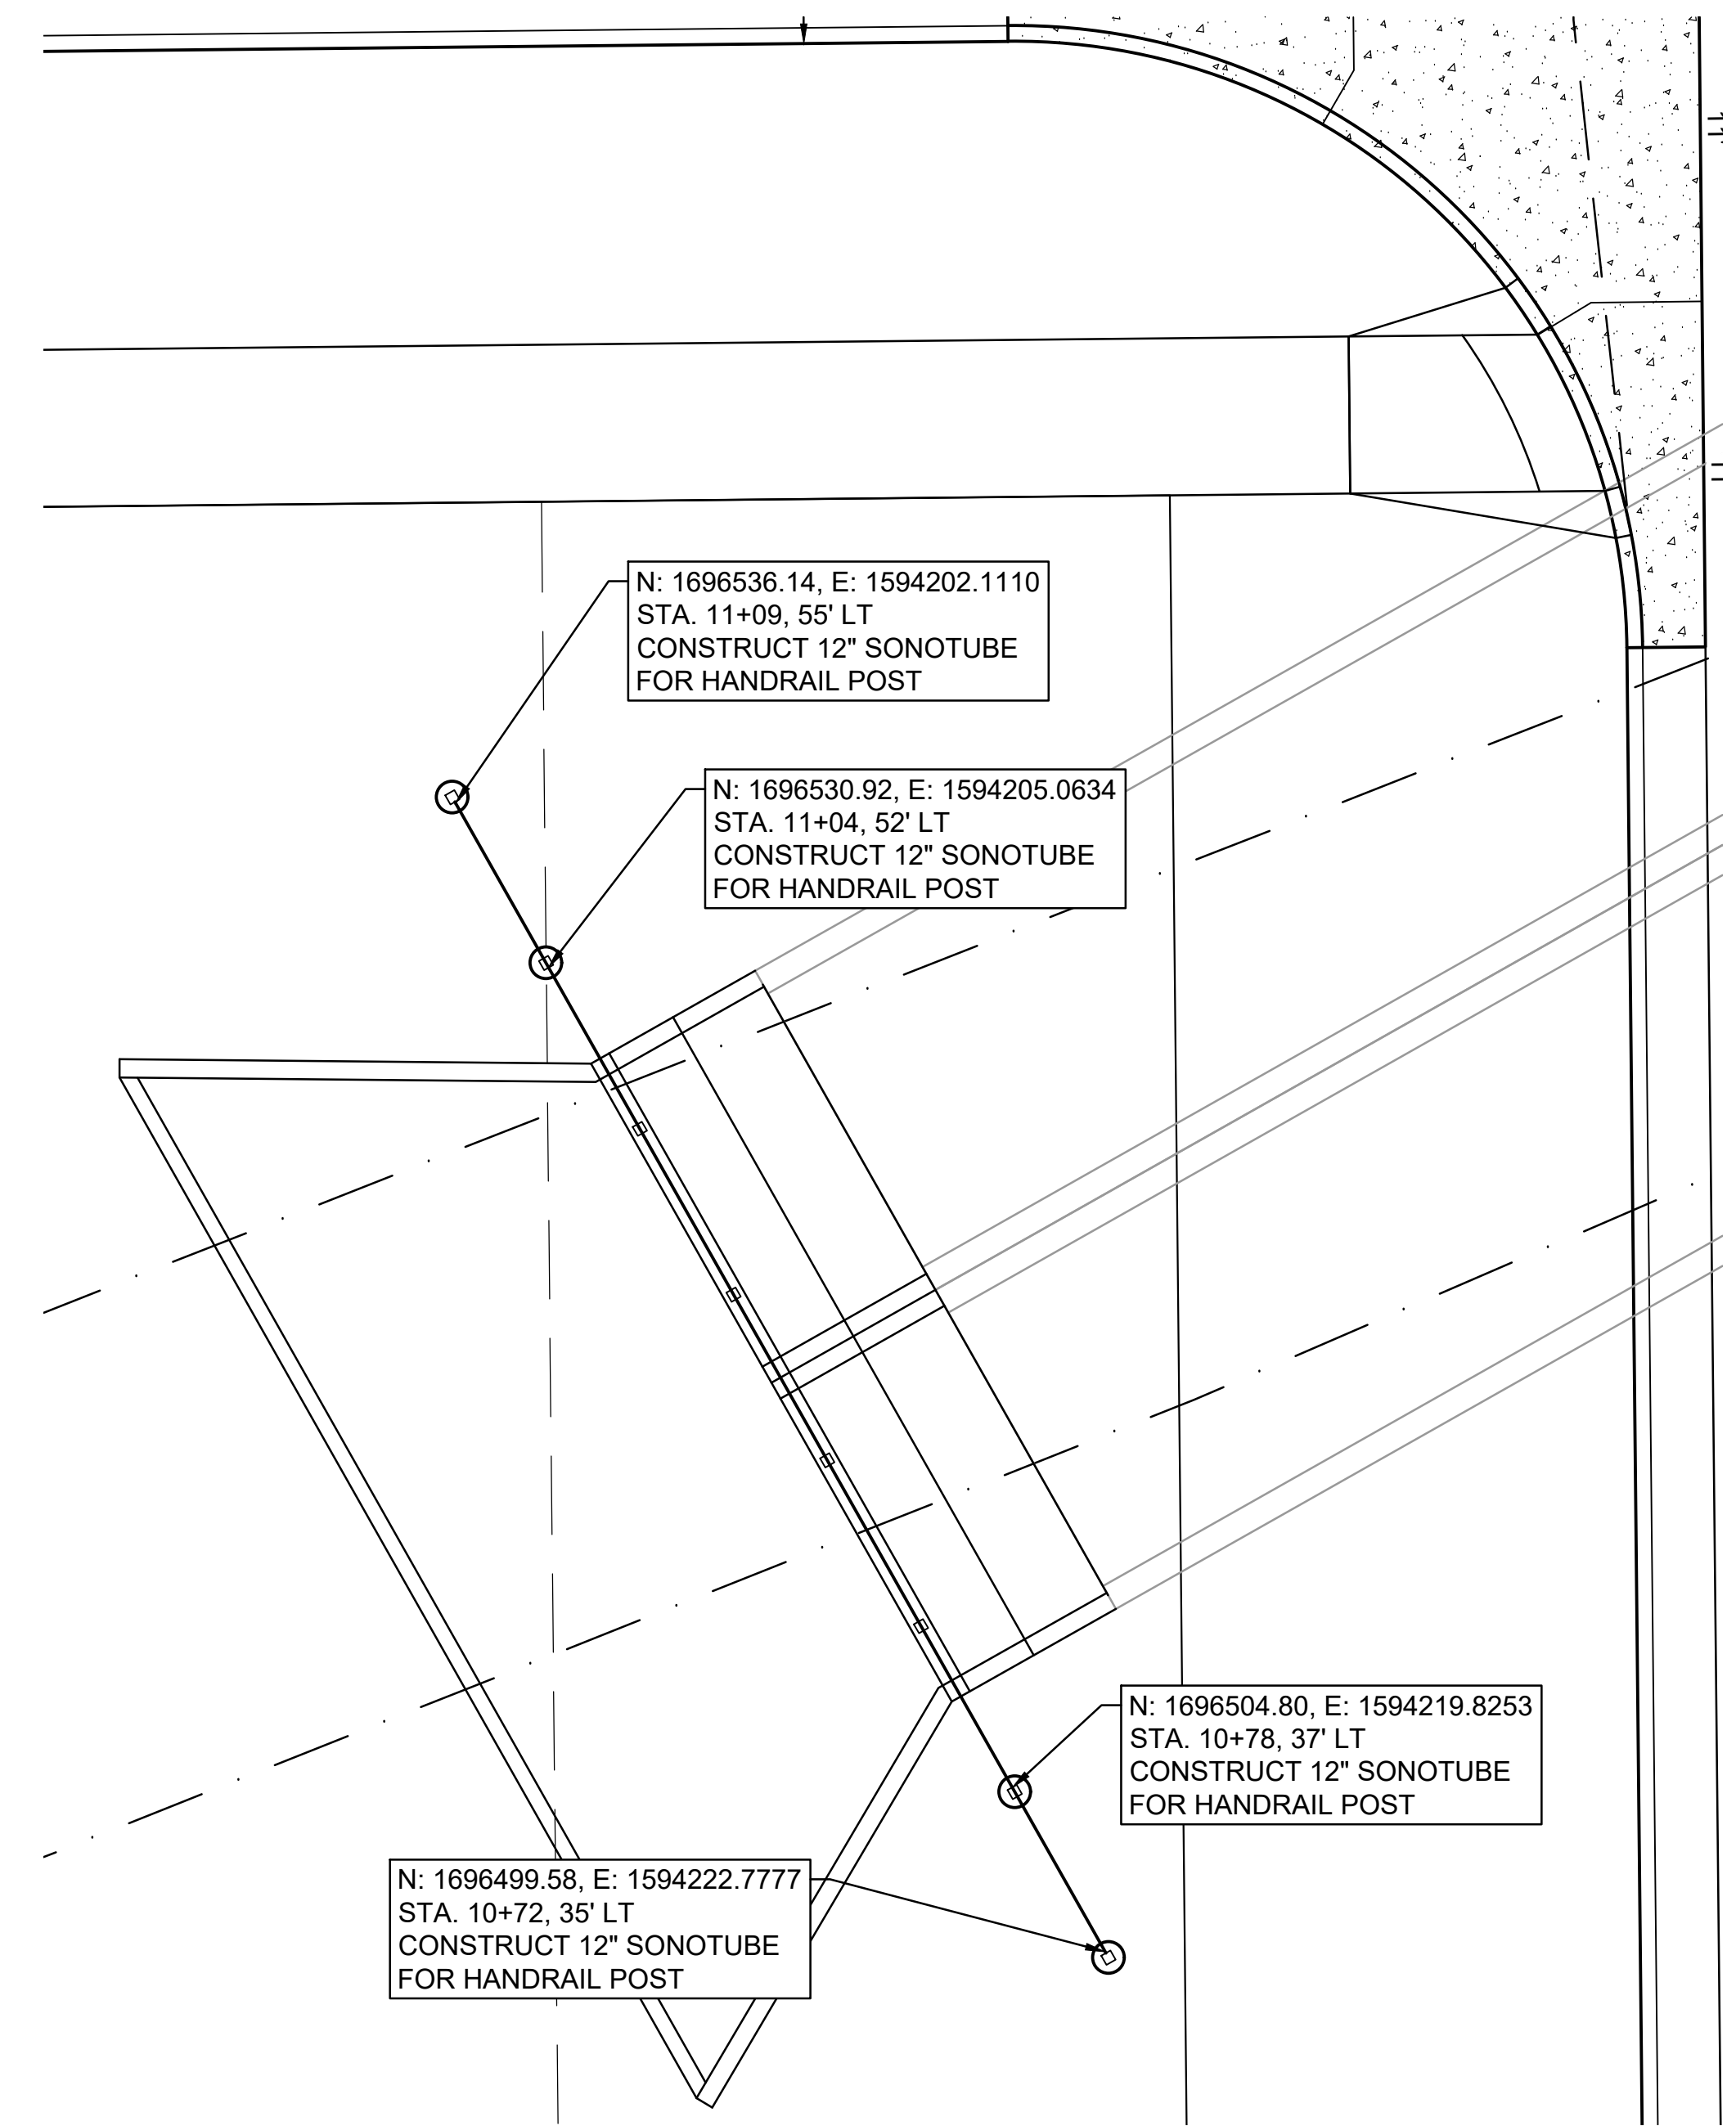

File: L:\2022\22T41002 - Area 151 Additional Drawings\CADD\PAVING SHEETS\HANDRAIL DETAILS.dwg Last Save: 10/9/2023 11:11 AM Last saved by: DRS\sthandrich
 Last plotted by: Standrich, Darryl R Plot Date: 12/1/2023 9:22 AM Plotter Used: None

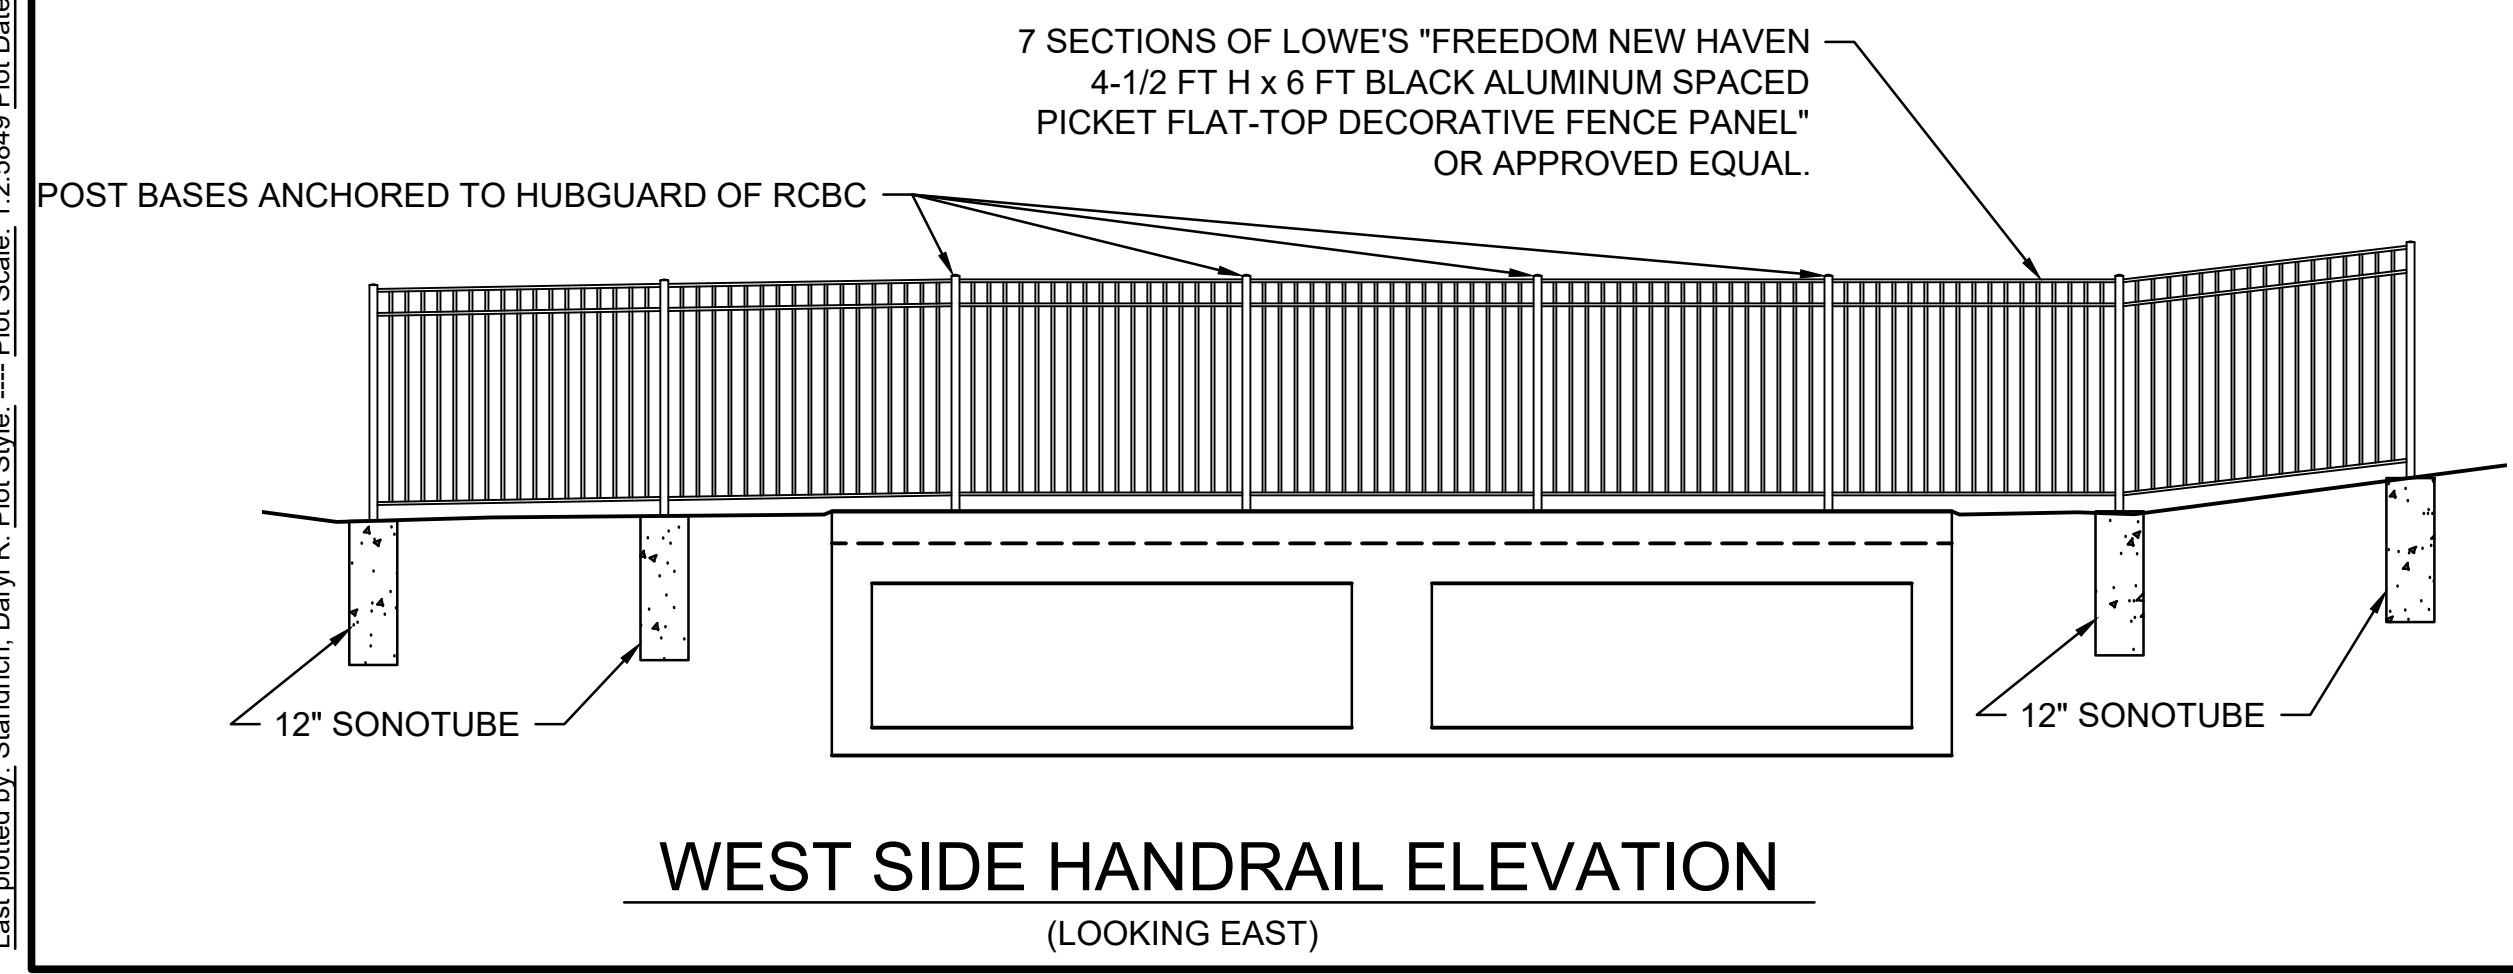

WEST SIDE HANDRAIL ELEVATION
 (LOOKING EAST)

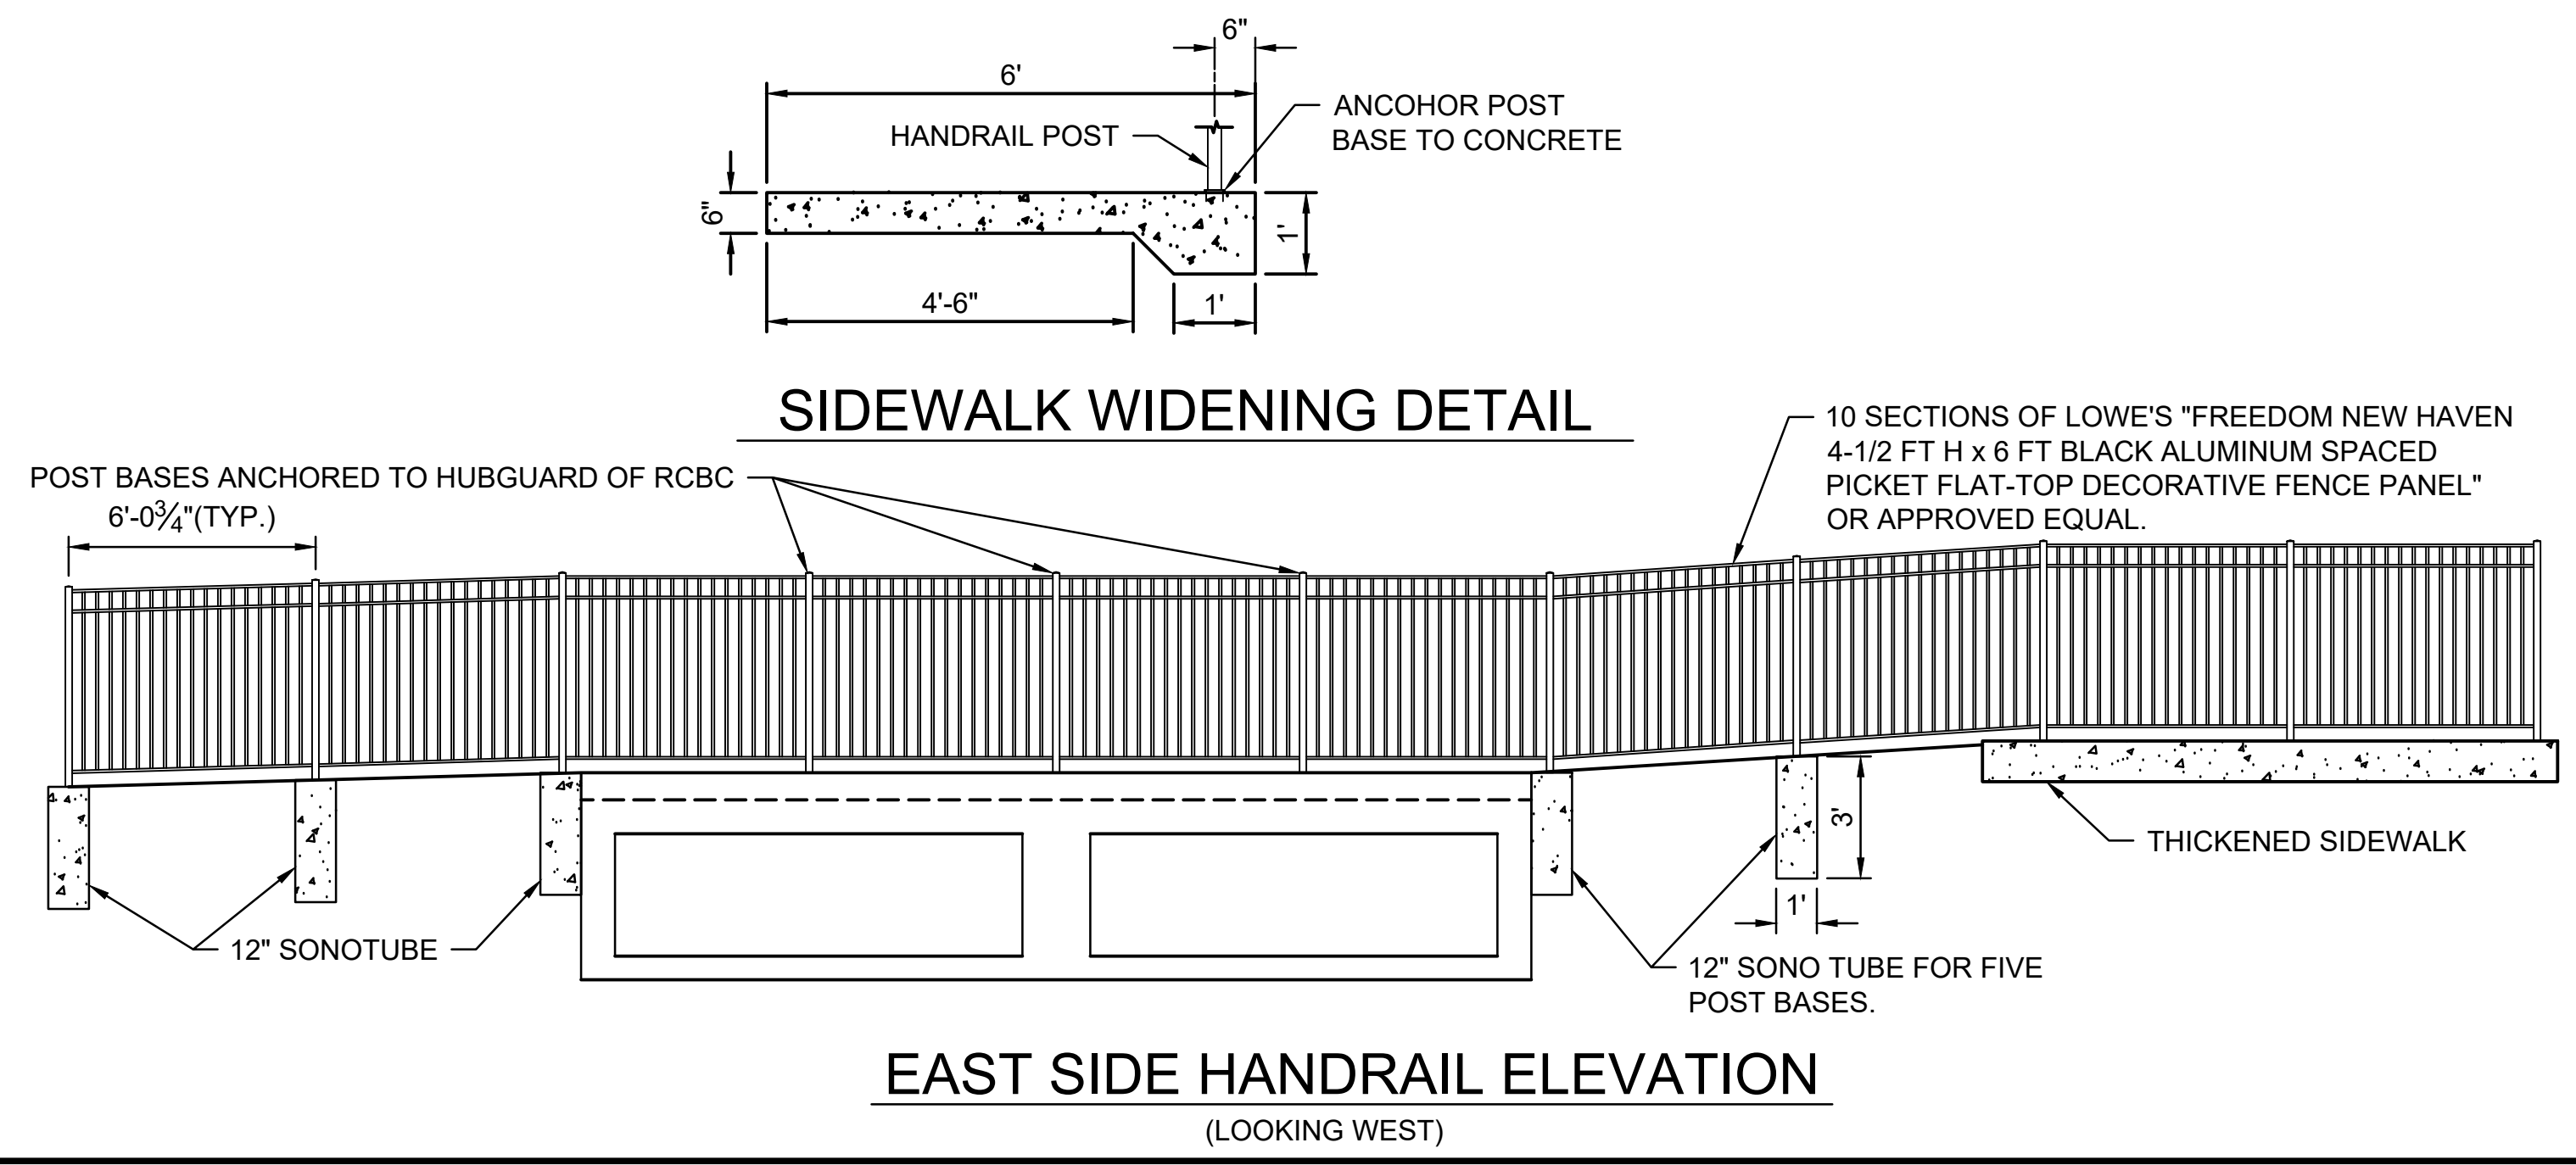

SIDEWALK WIDENING DETAIL

EAST SIDE HANDRAIL ELEVATION
 (LOOKING WEST)