
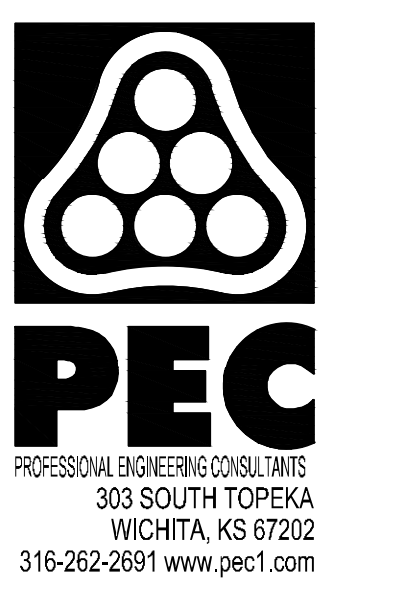
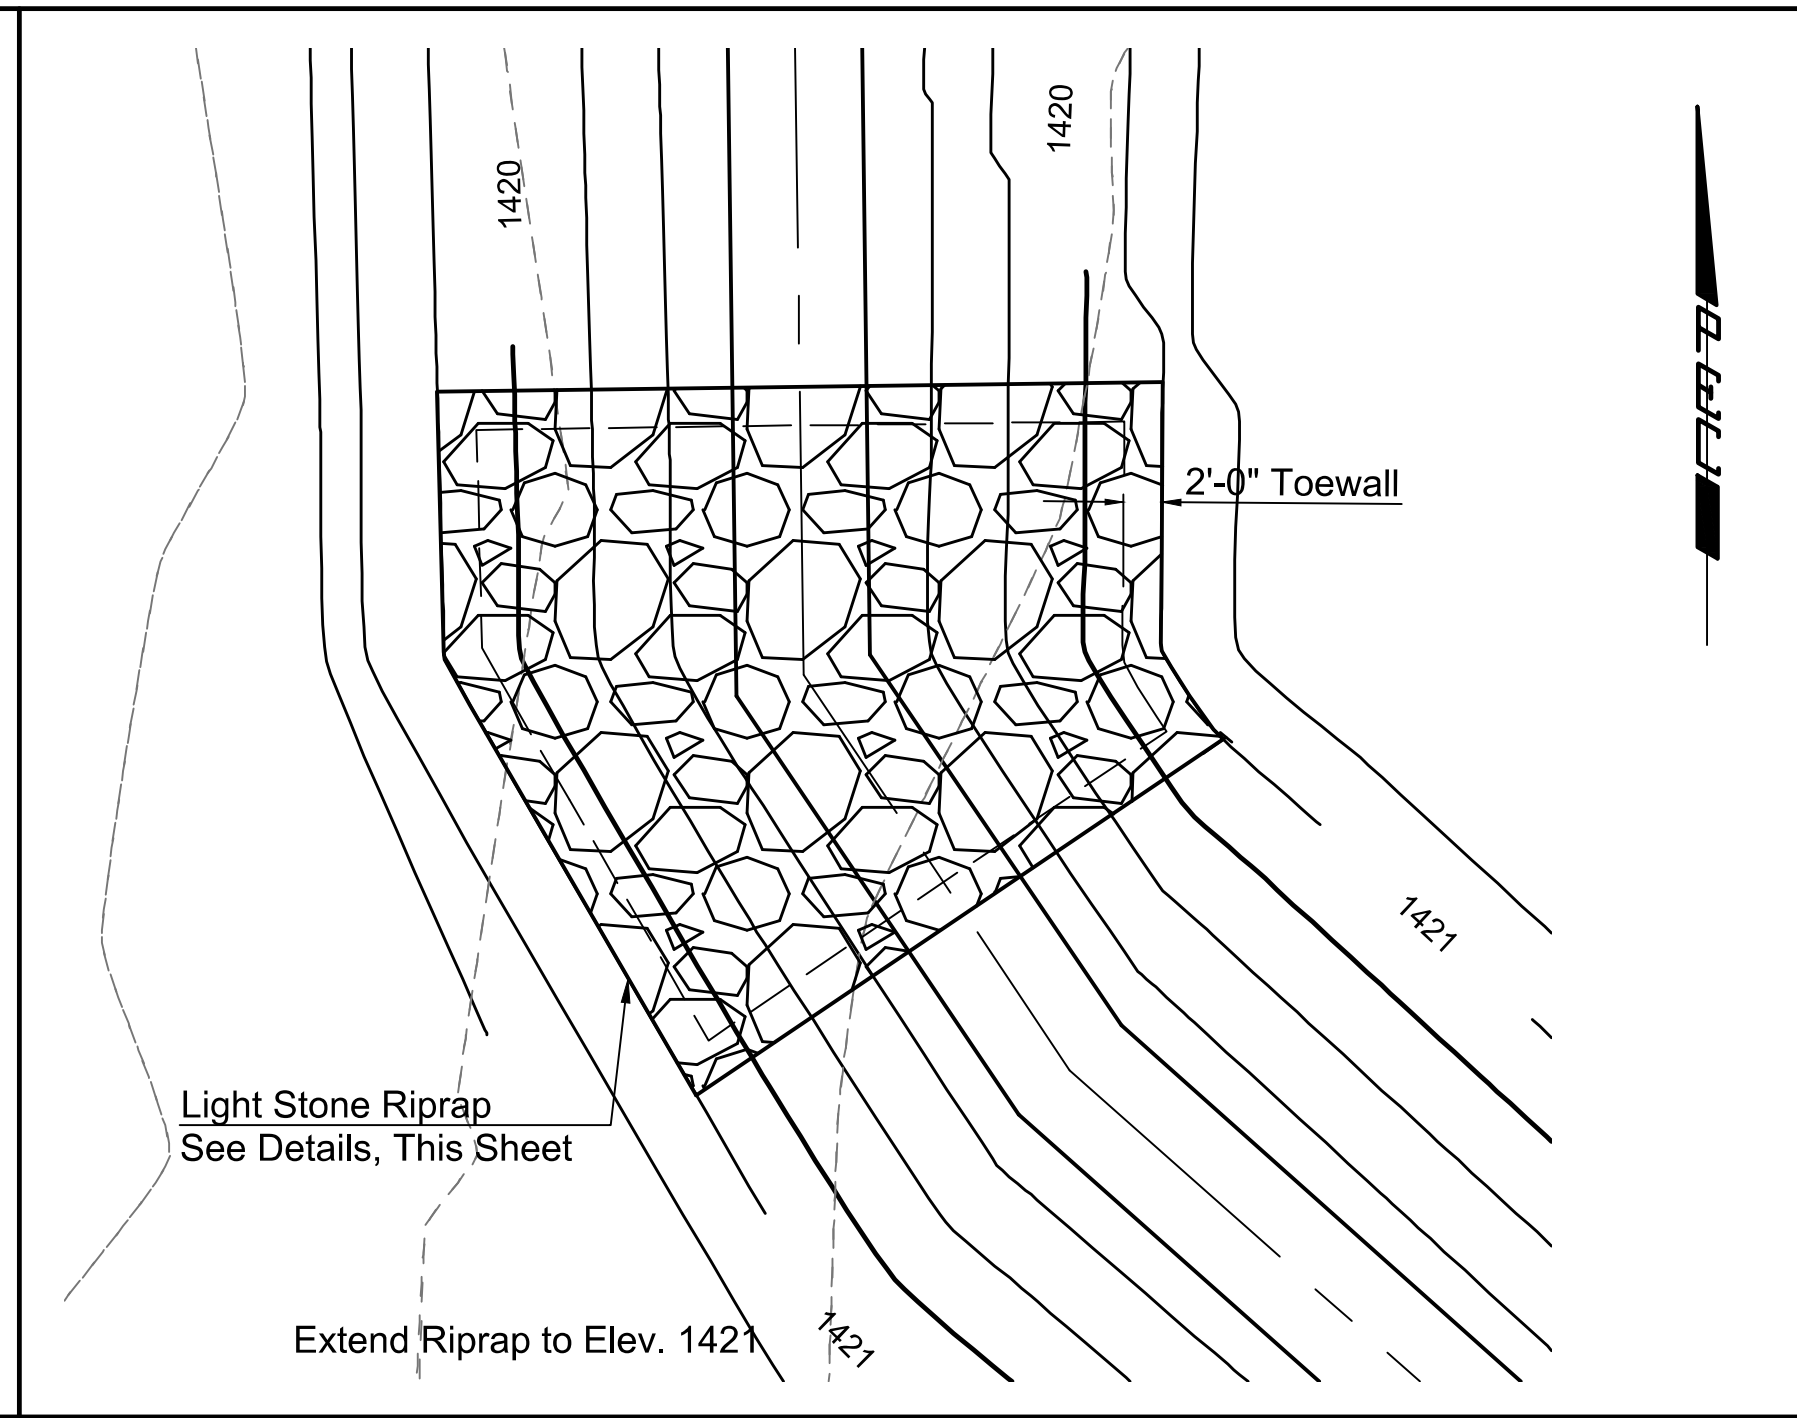
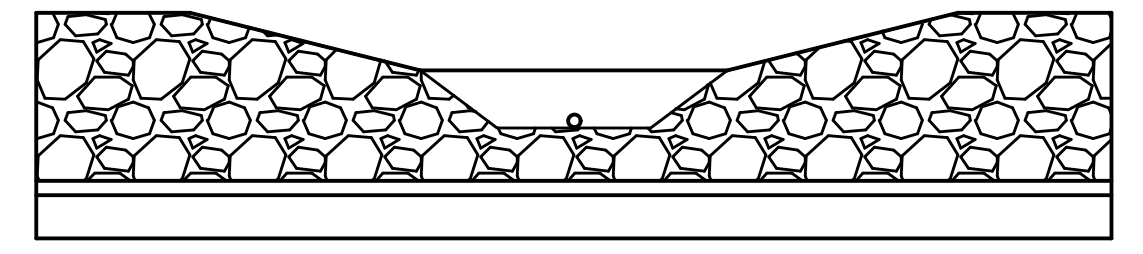
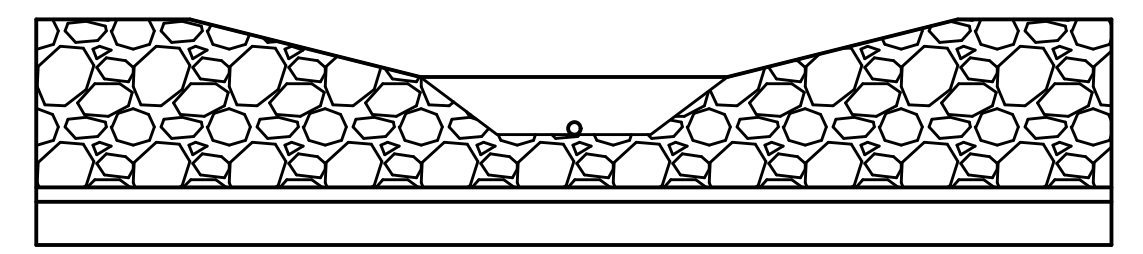
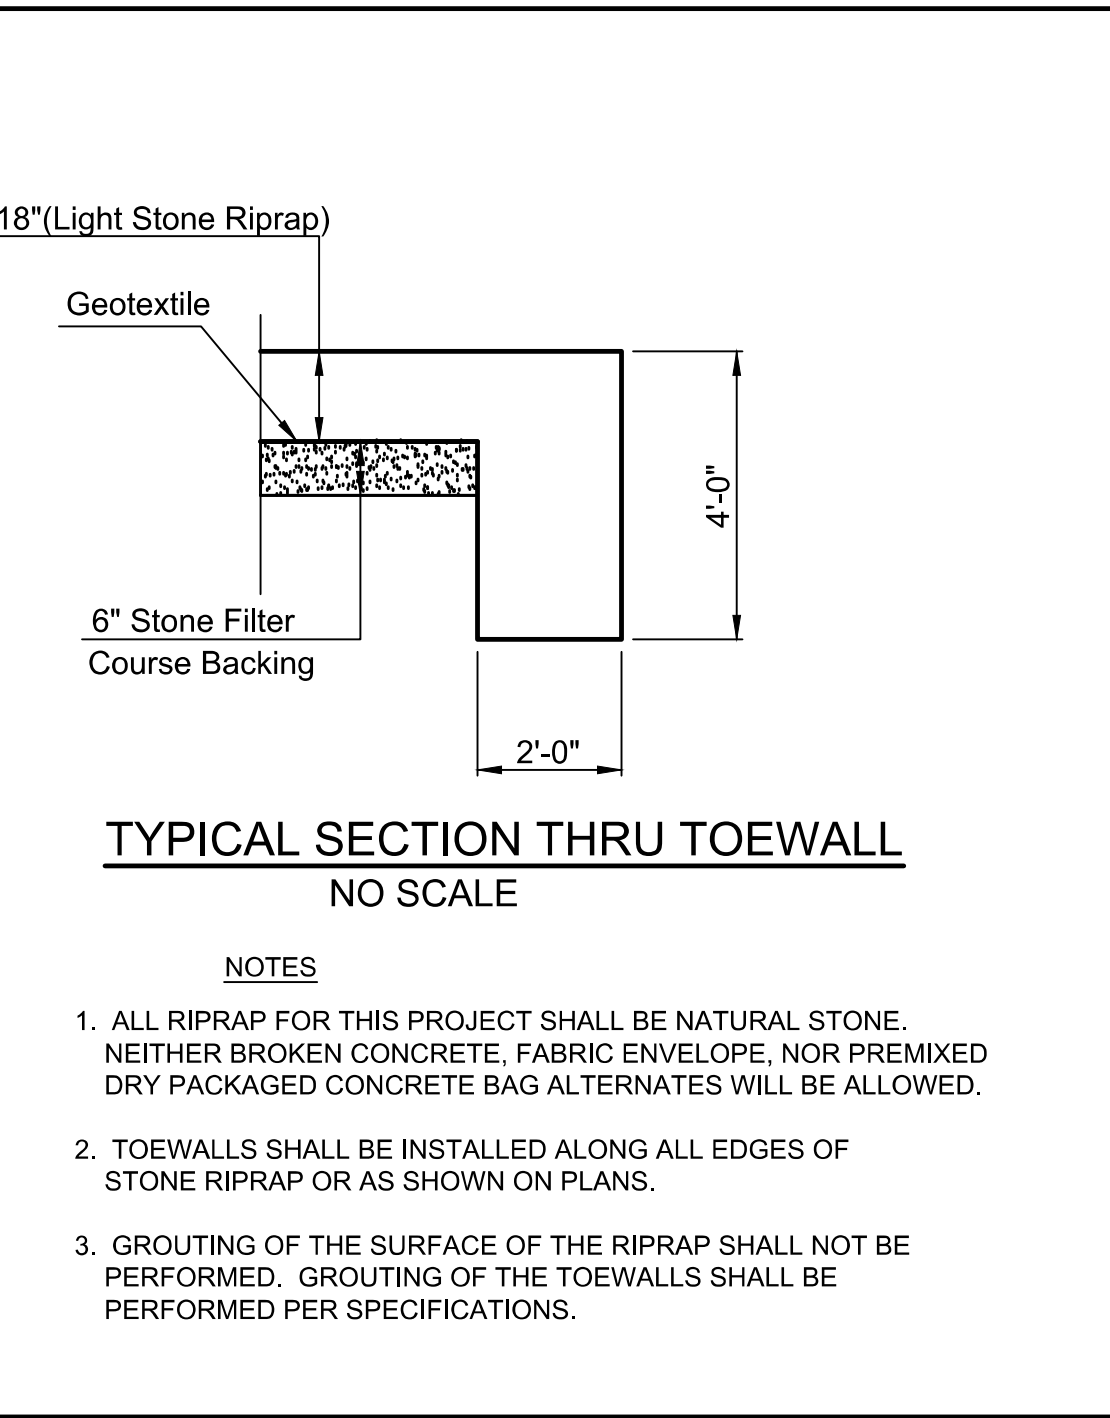
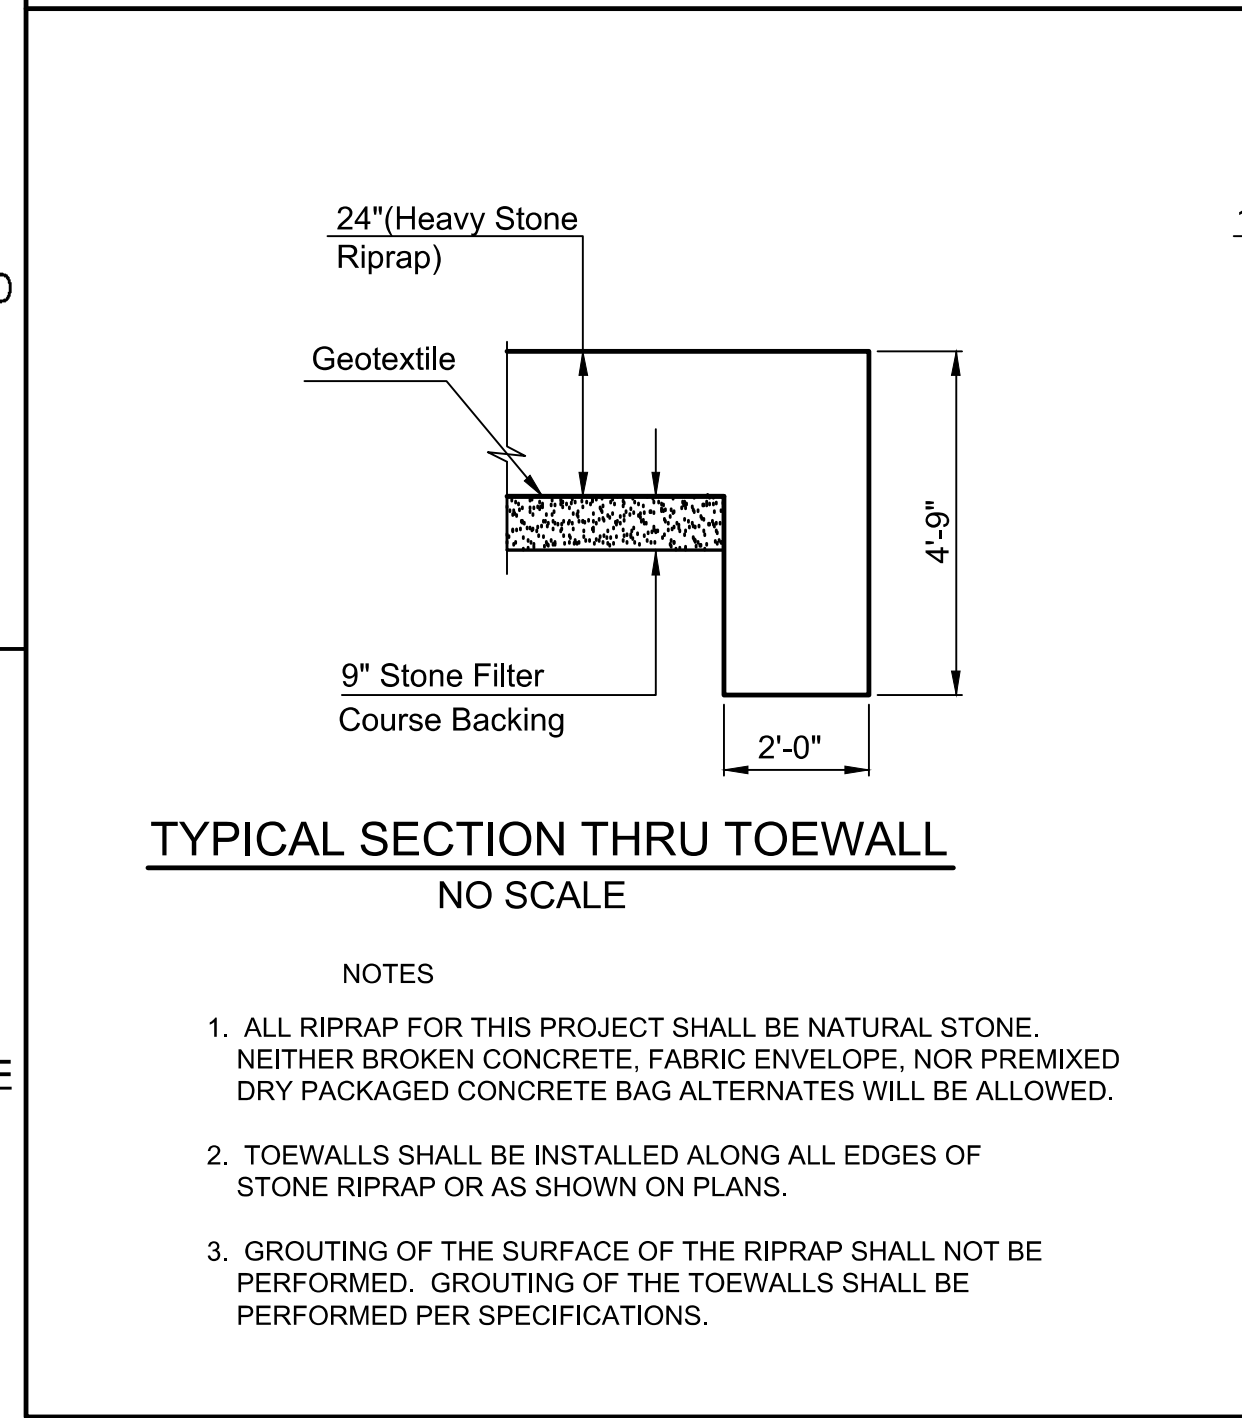
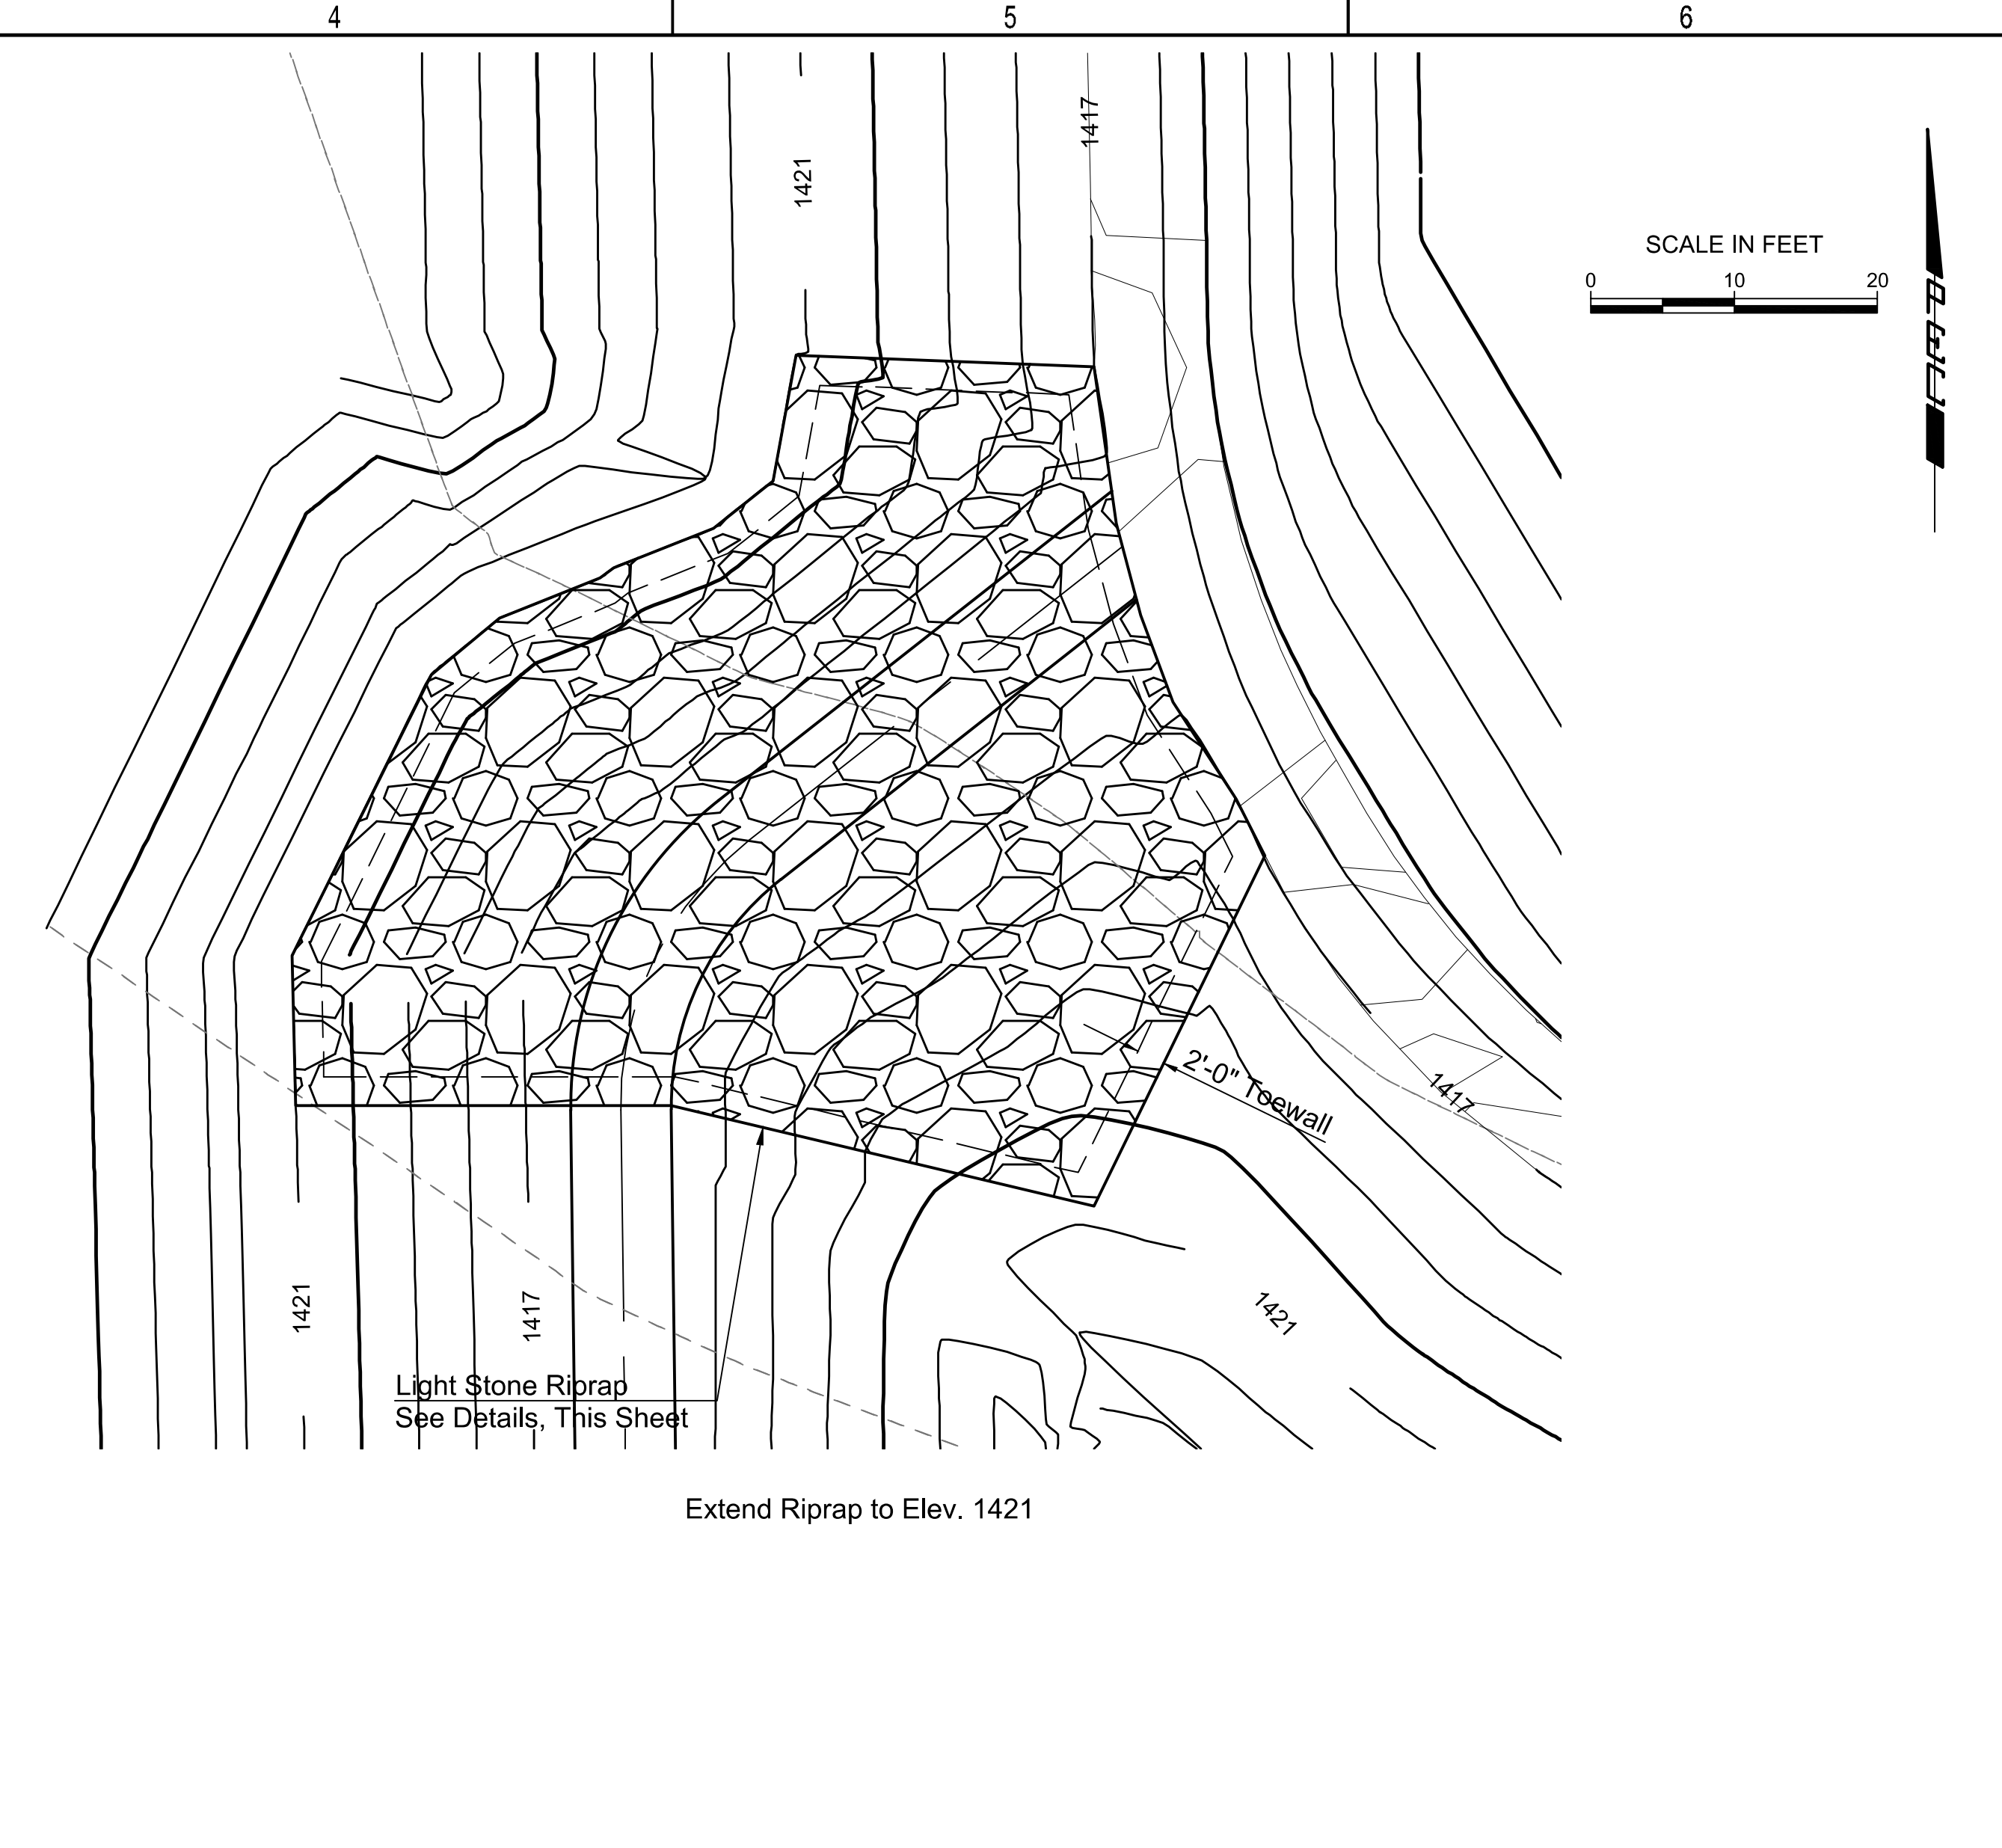


U:\WICHITA-CIVIL\2021\210975003\PEC\DRAWINGS\13-210975-003-CG105 RIPRAP PLAN AND DETAILS.DWG
 PLOTTED 1/9/2024 3:04:25 PM BY BILL SEXSON
 U:\WICHITA-CIVIL\2021\210975003\PEC\DRAWINGS\13-210975-003-CG105 RIPRAP PLAN AND DETAILS.DWG
 SAVED 1/9/2024 2:59:11 PM BY BILL SEXSON

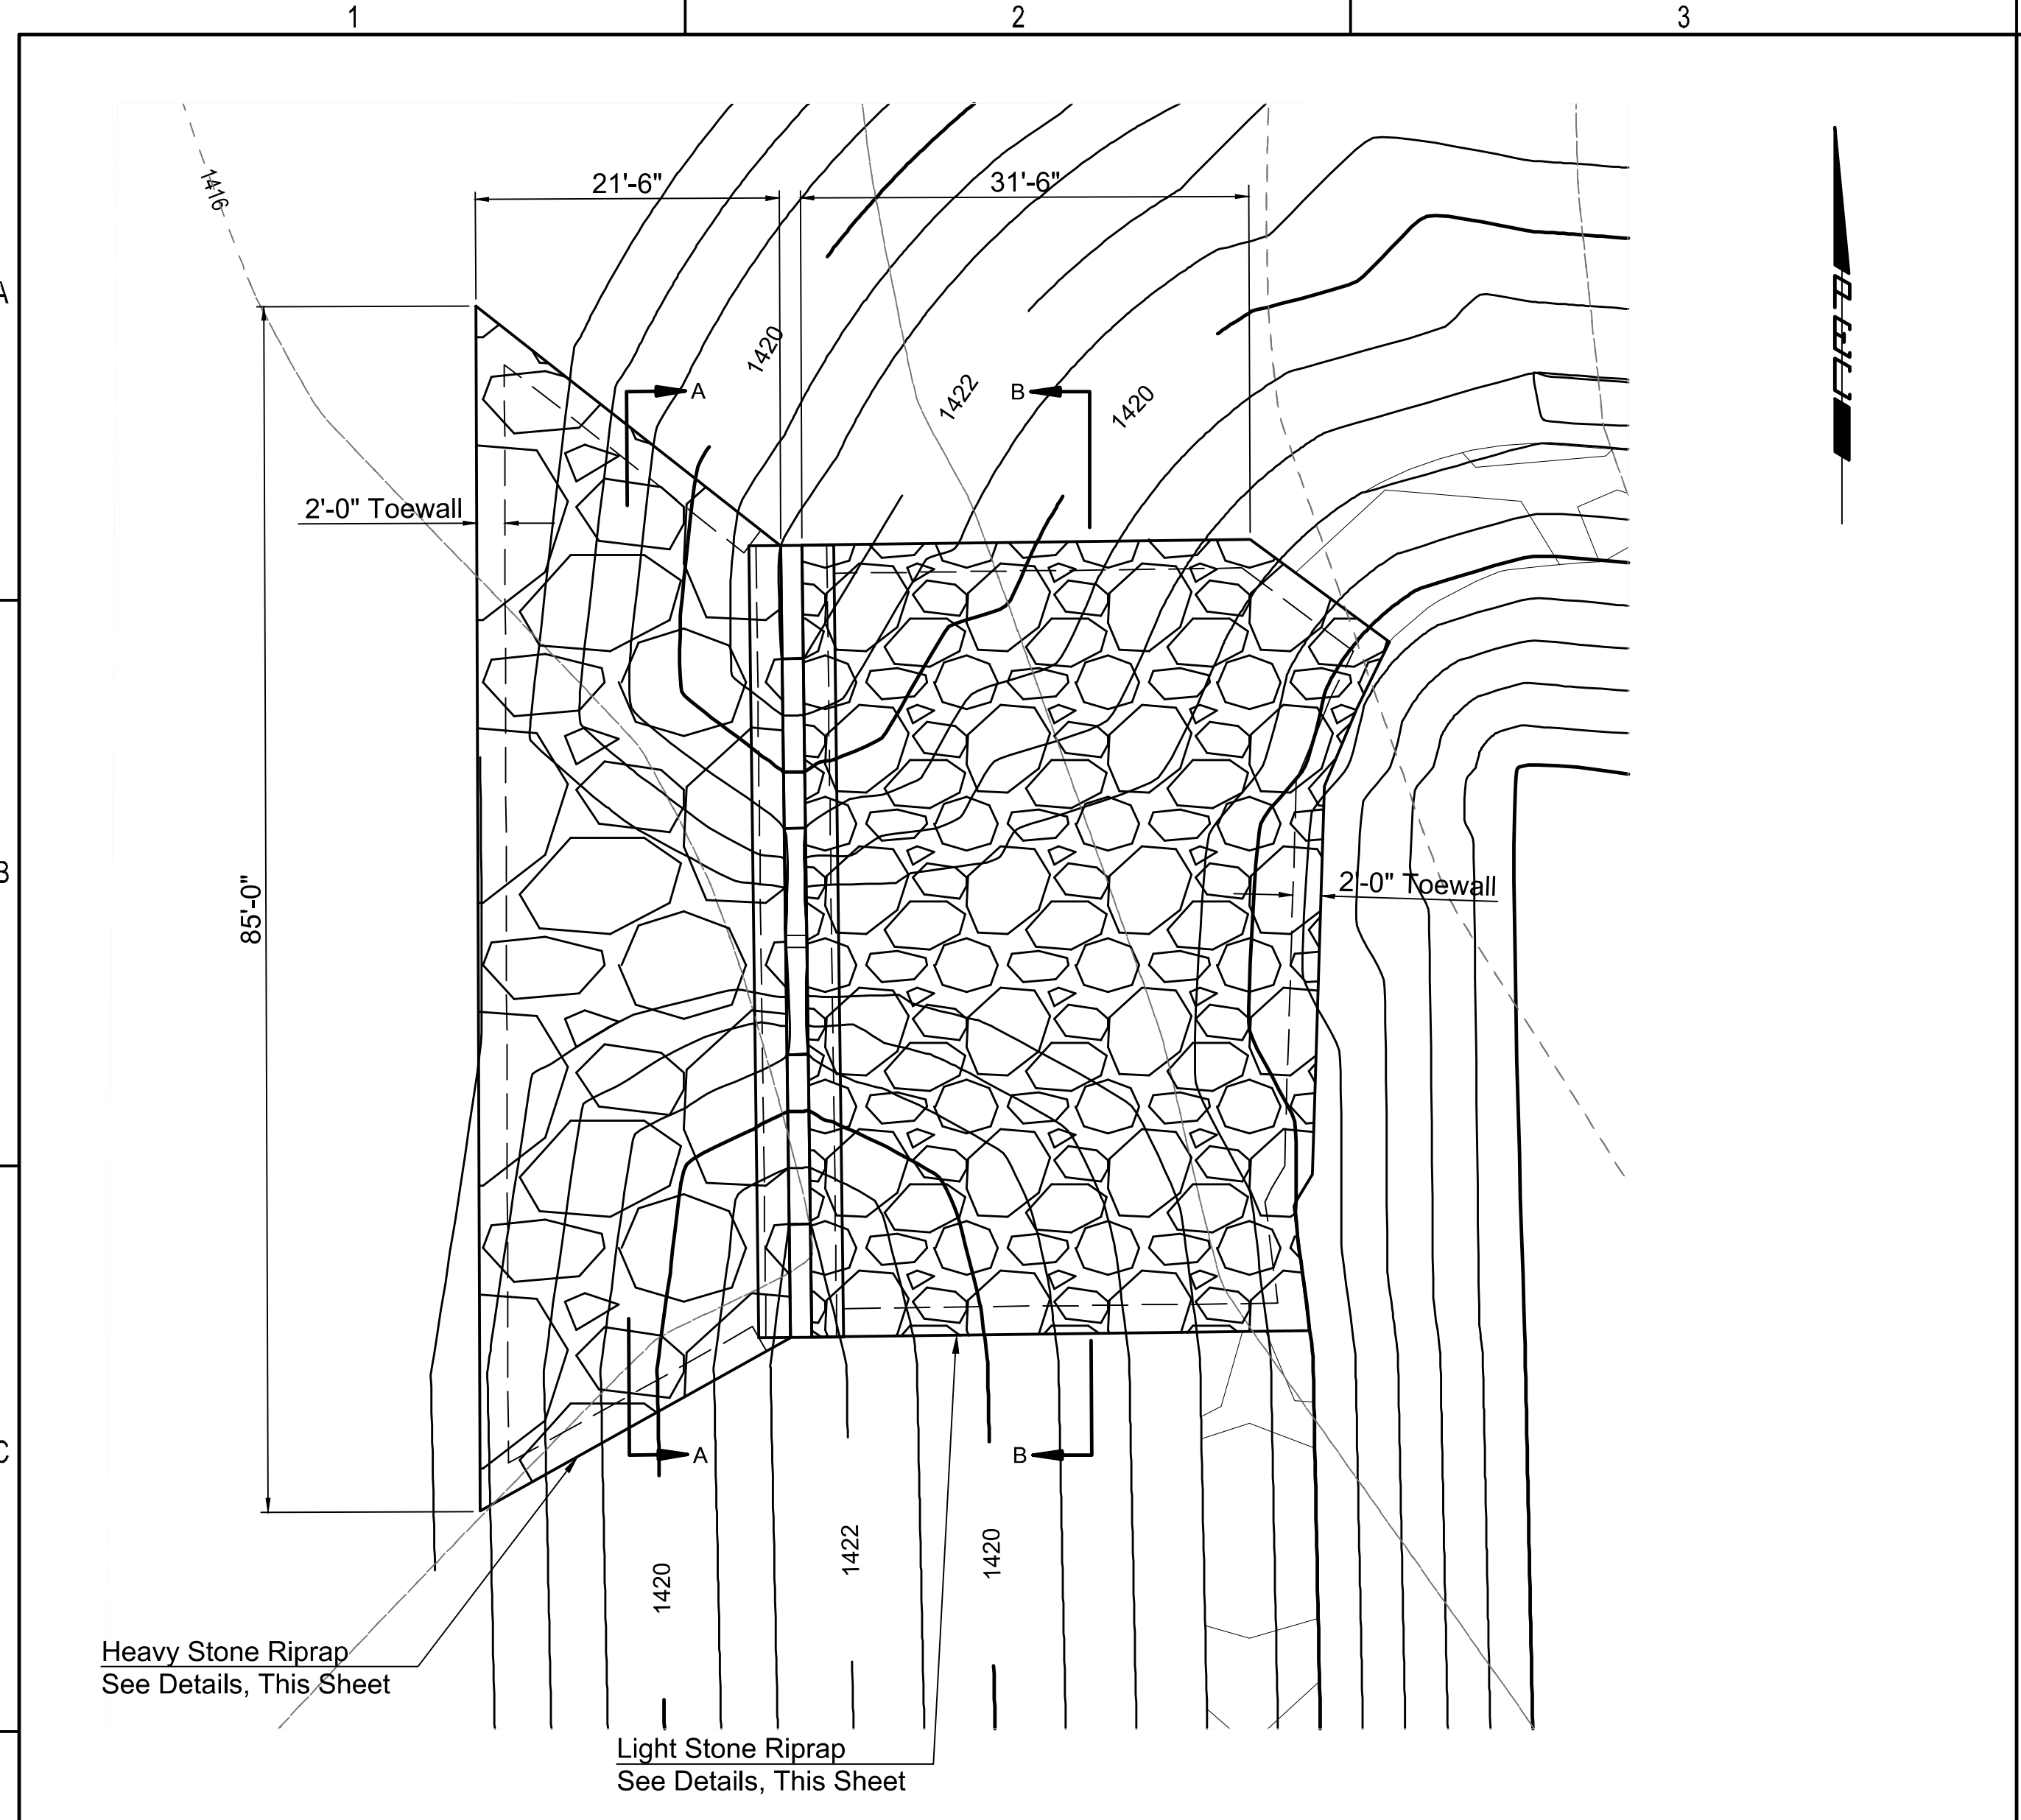

STORM WATER DRAIN #15 IMPROVEMENTS
CYPRESS GLEN ADDITION
 PAUL GUNZELMAN, P.E. - CITY ENGINEER
 CITY OF WICHITA PROJECT NO. 458-2023-085548

Issue:	

JOB NO.	210975-003
DATE	DECEMBER 2023
PM	RMM
DESIGNED BY	KMS
DRAWN BY	BJS
CHECKED BY	BMM

RIPRAP PLAN AND DETAILS