

PAVING IMPROVEMENTS

TO SERVE

PINE BAY ESTATES

PINE BAY/MADISON-FROM THE E.L. OF HYDRAULIC AVE. TO THE S.L. OF 63RD ST. SOUTH
MADISON COURT-FROM THE CUL-DE-SAC TO THE W.L. OF PINE BAY/MADISON

OCA NO. 765894
CITY OF WICHITA PROJECT NO. 472-84034
CITY OF WICHITA, KANSAS
JAMES L. ARMOUR, P.E. - ACTING CITY ENGINEER


INDEX OF SHEETS

1. TITLE SHEET
2. KEY MAP AND GENERAL NOTES
3. PLAT
4. TYPICAL SECTION AND MISCELLANEOUS DETAILS
- 5-8. PAVING PLAN-PINE BAY
- 9-11. PAVING PLAN-MADISON
- 12-13. PAVING PLAN-MADISON COURT
- 14-15. EROSION CONTROL DETAILS
- 16-37. CROSS SECTIONS

ALL WORK ON THIS PROJECT
SHALL BE COMPLETED BY
APRIL 30, 2005.

EARTHWORK

EXCAVATION 3,097 CU. YDS.
COMPACTED FILL 389 CU. YDS.
PROJECT LENGTH = 4,544 LIN. FT.

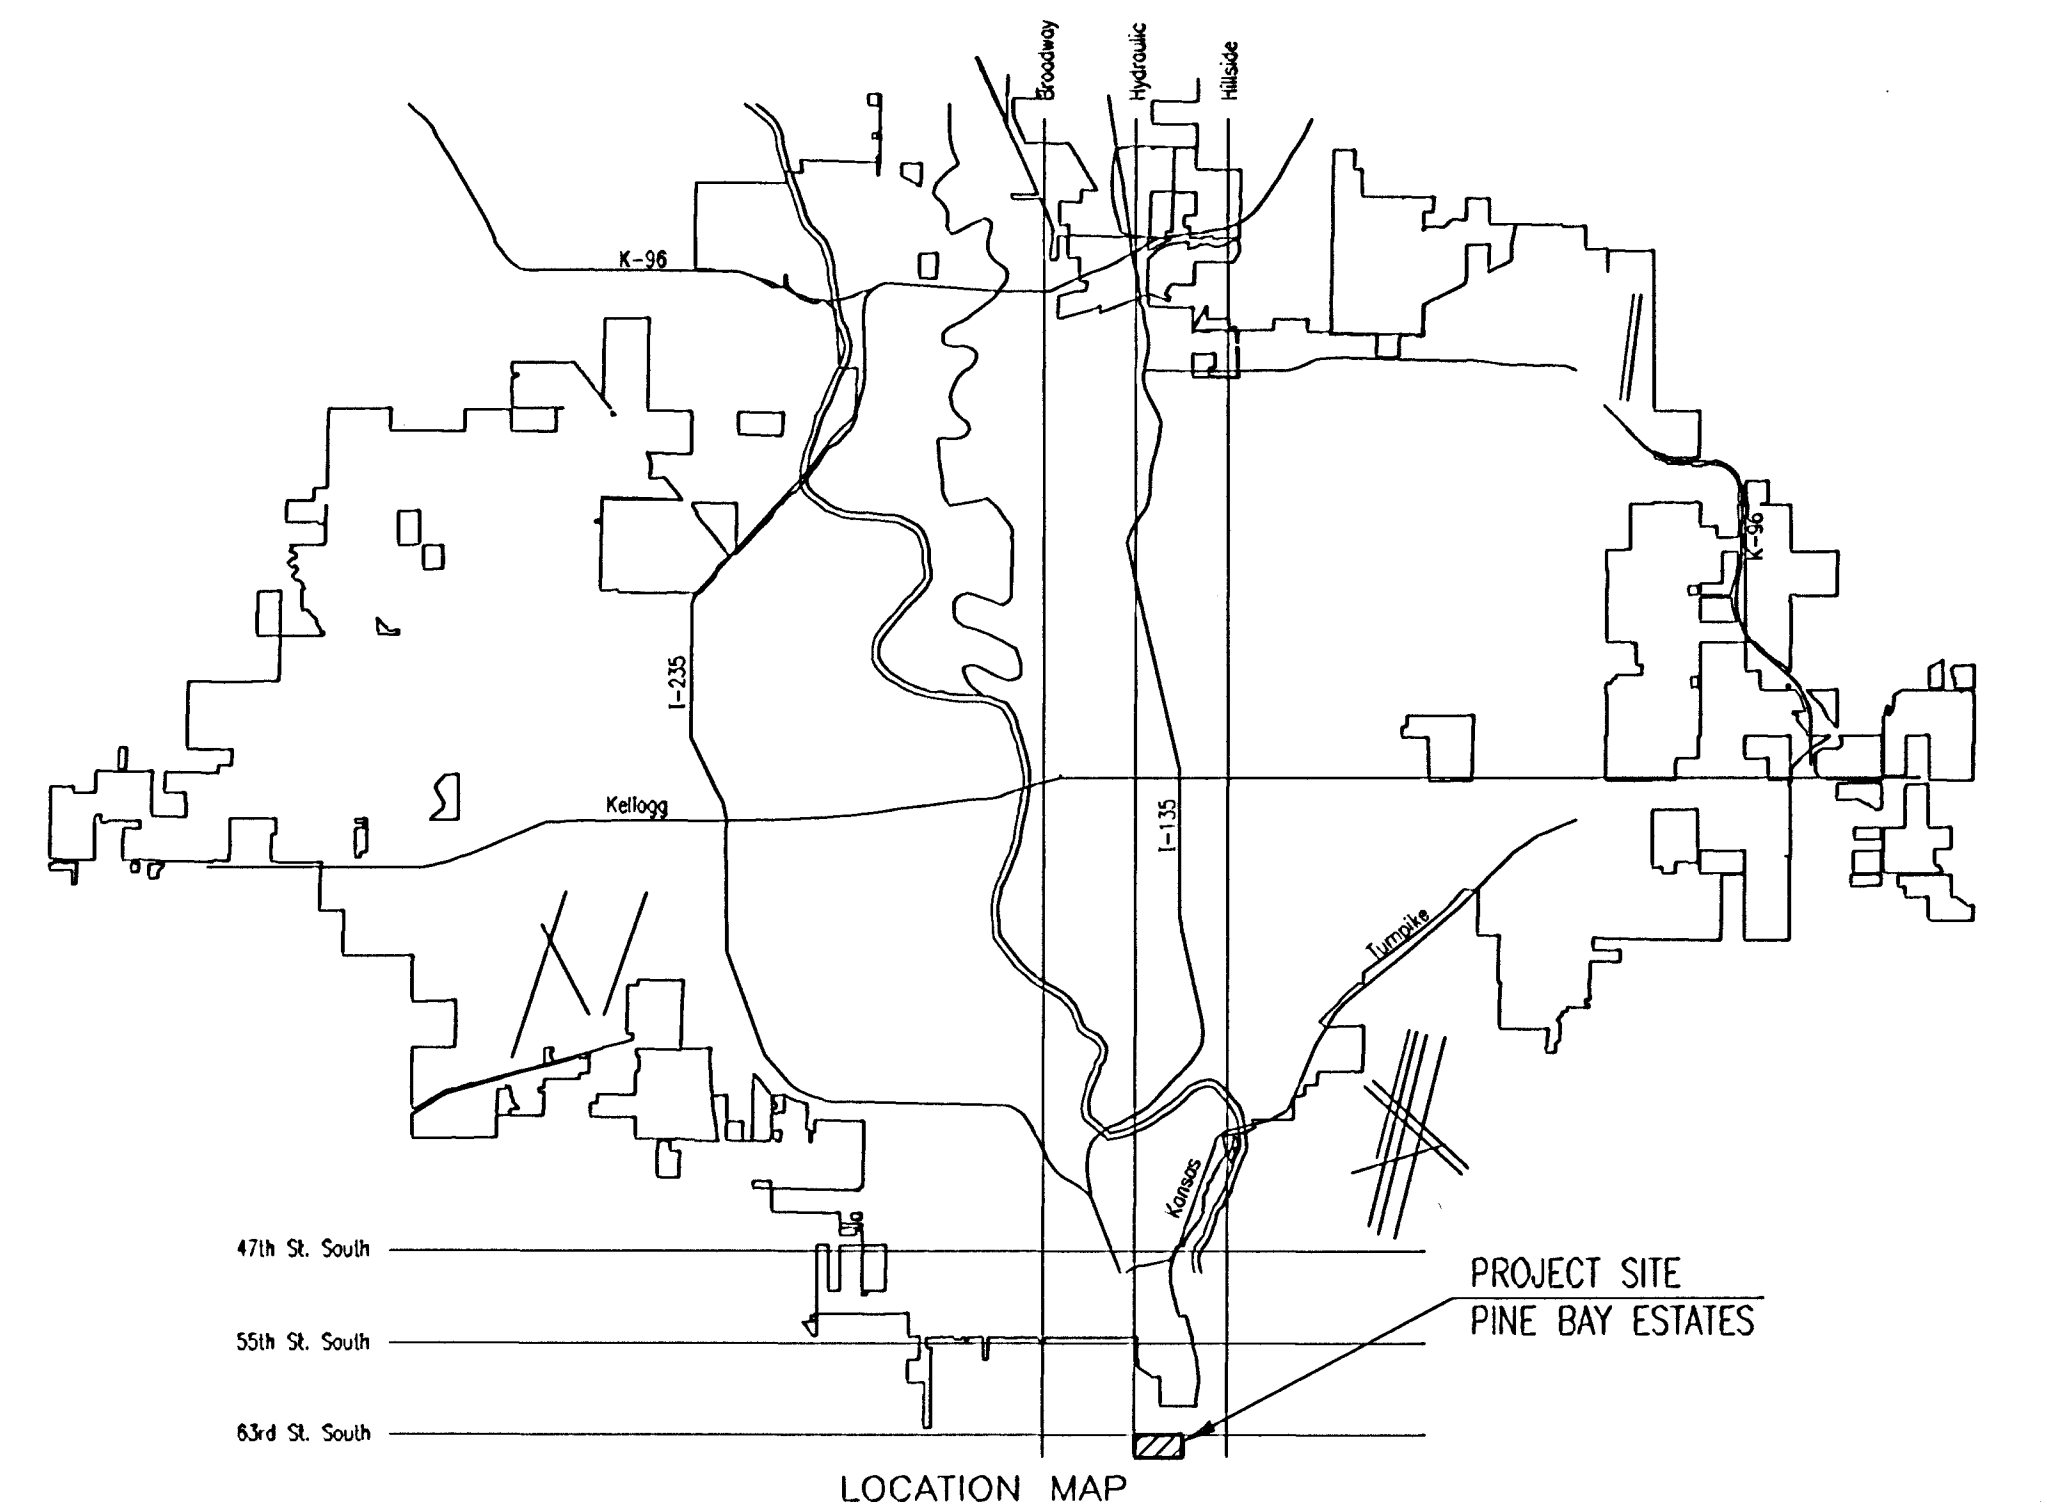

JANUARY 2005

PLANS PREPARED BY
PROFESSIONAL ENGINEERING CONSULTANTS, P.A.
ENGINEERS
WICHITA, KANSAS

