




SAVED 1/9/2024 12:17:46 PM BY BILL-SEXSON
 PLOTTED 1/9/2024 4:24:33 PM BY BILL-SEXSON
 U:\WICHITA-CIVIL\2021\210975001\PEC\DRAWINGS\16-210975-004-CP302-VALLEY GUTTER PLANS.DWG

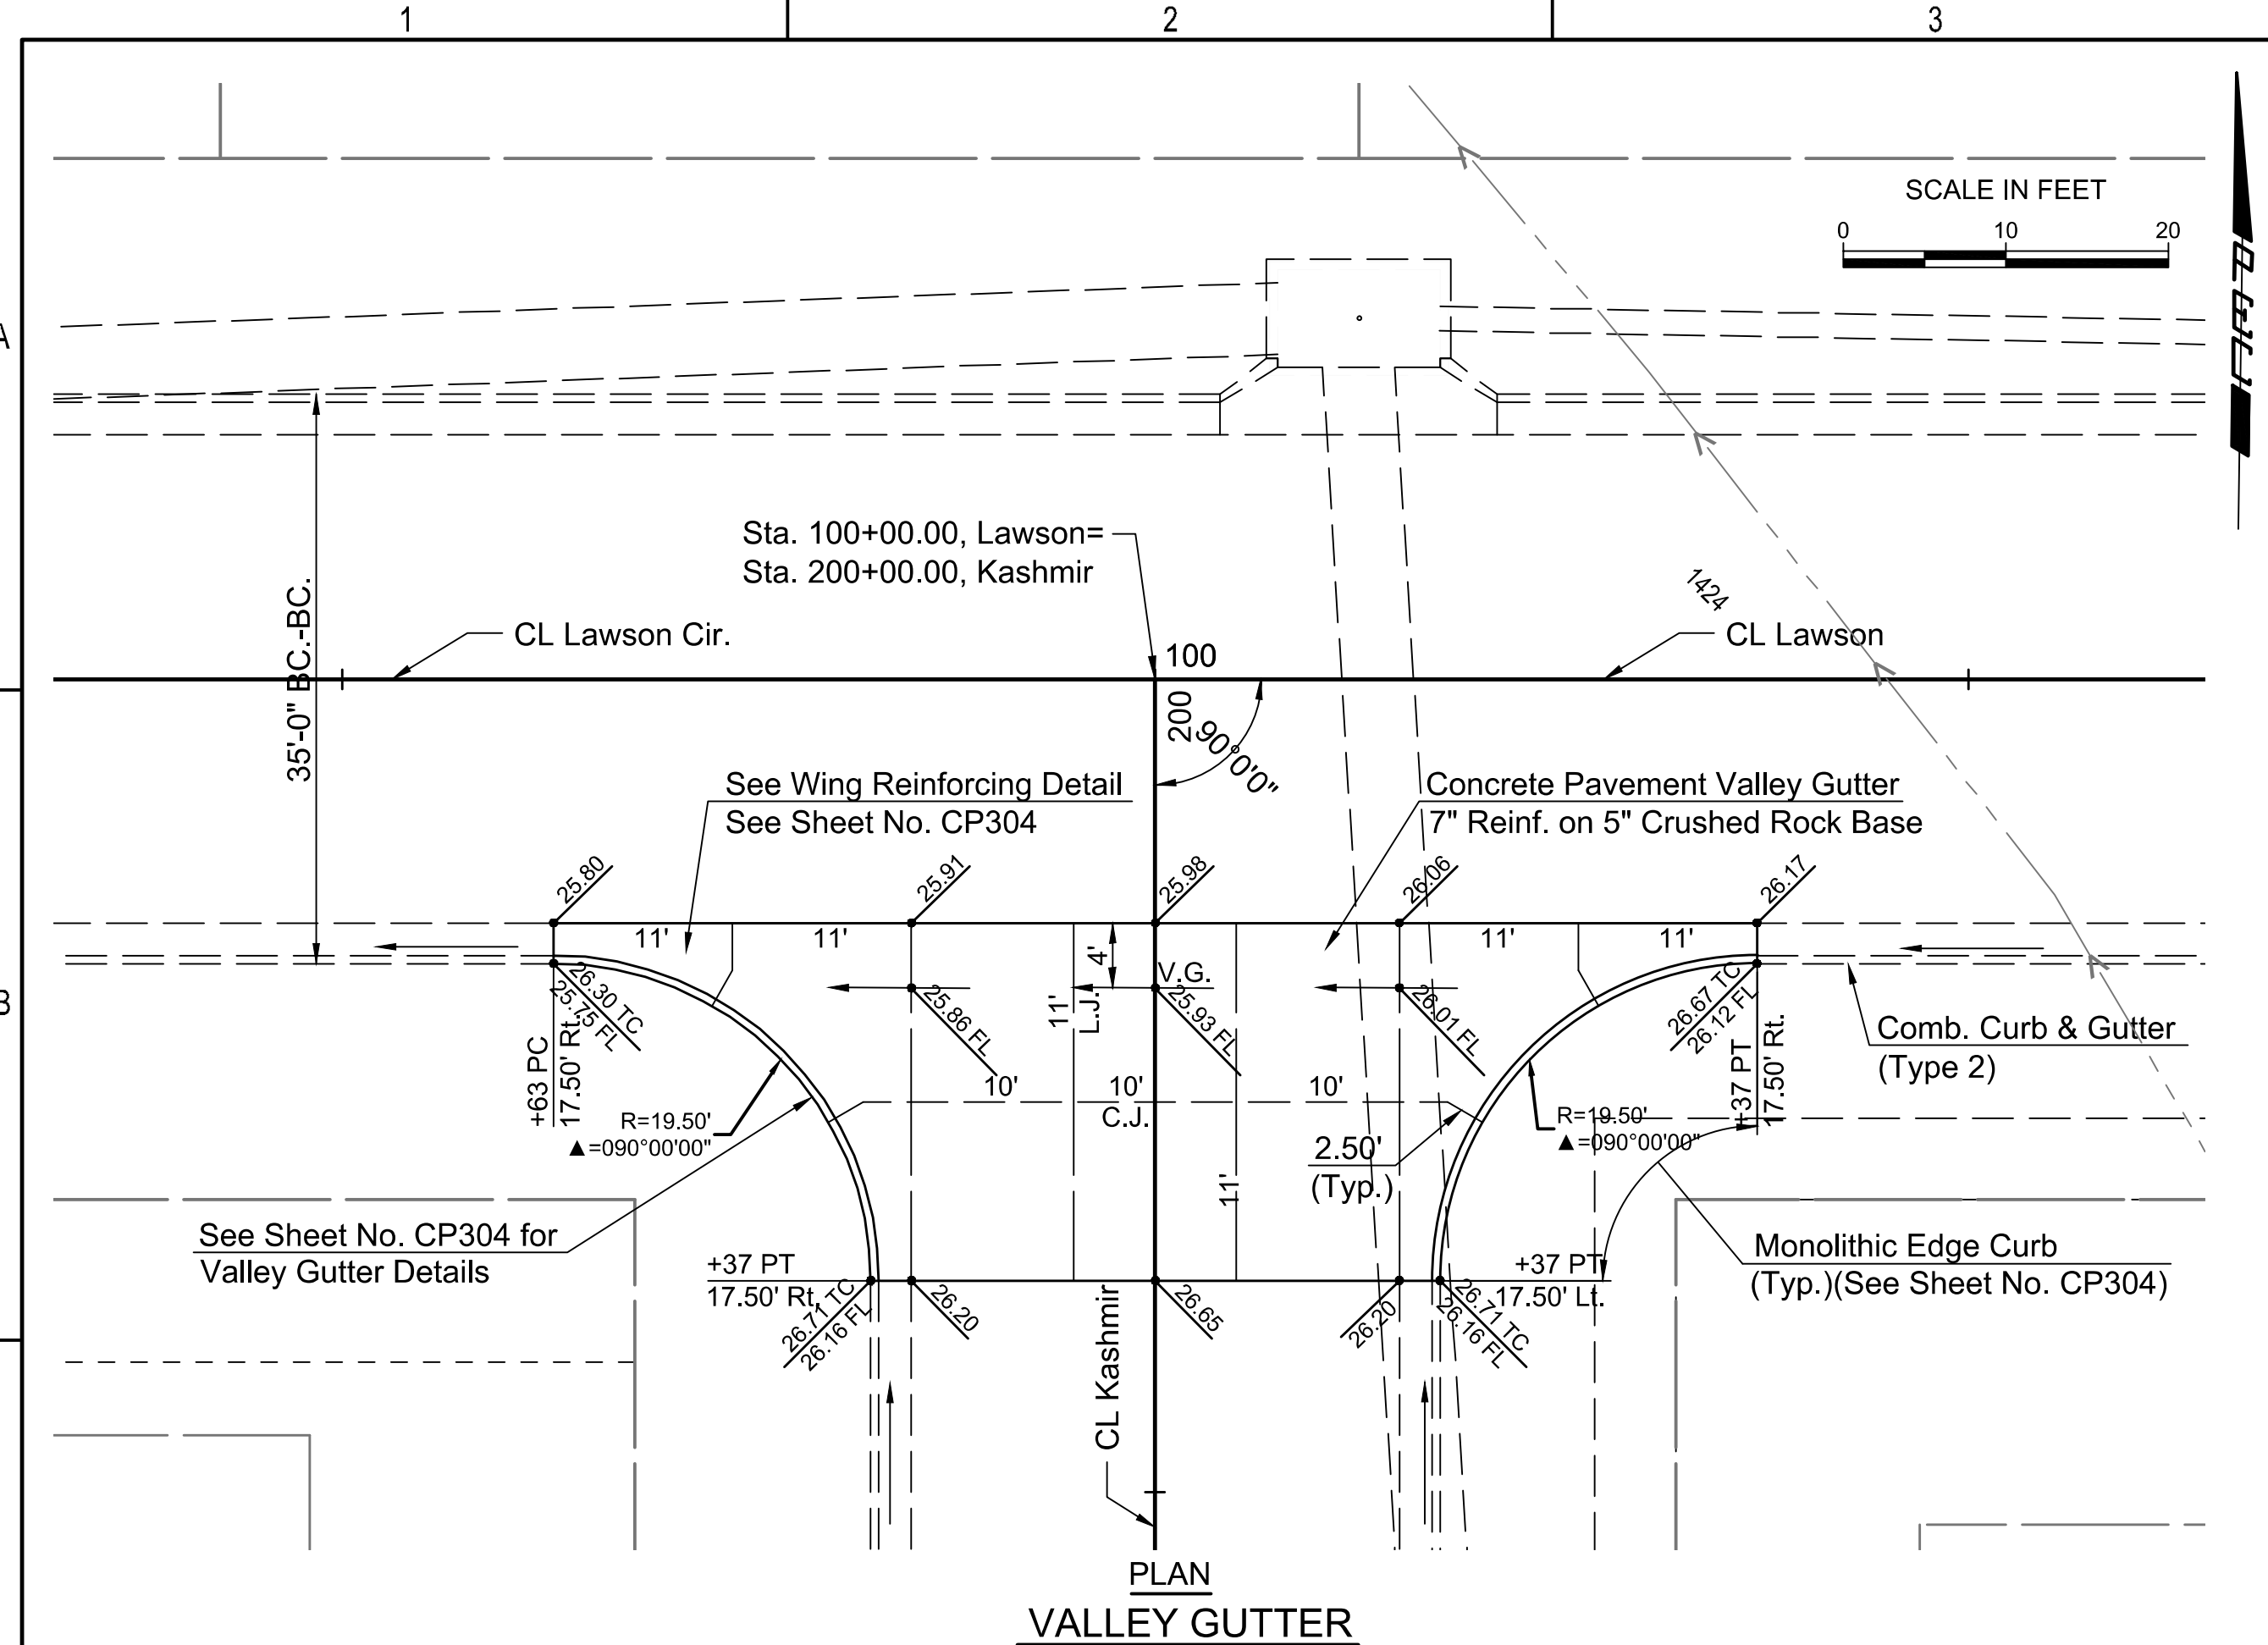

PLAN
VALLEY GUTTER

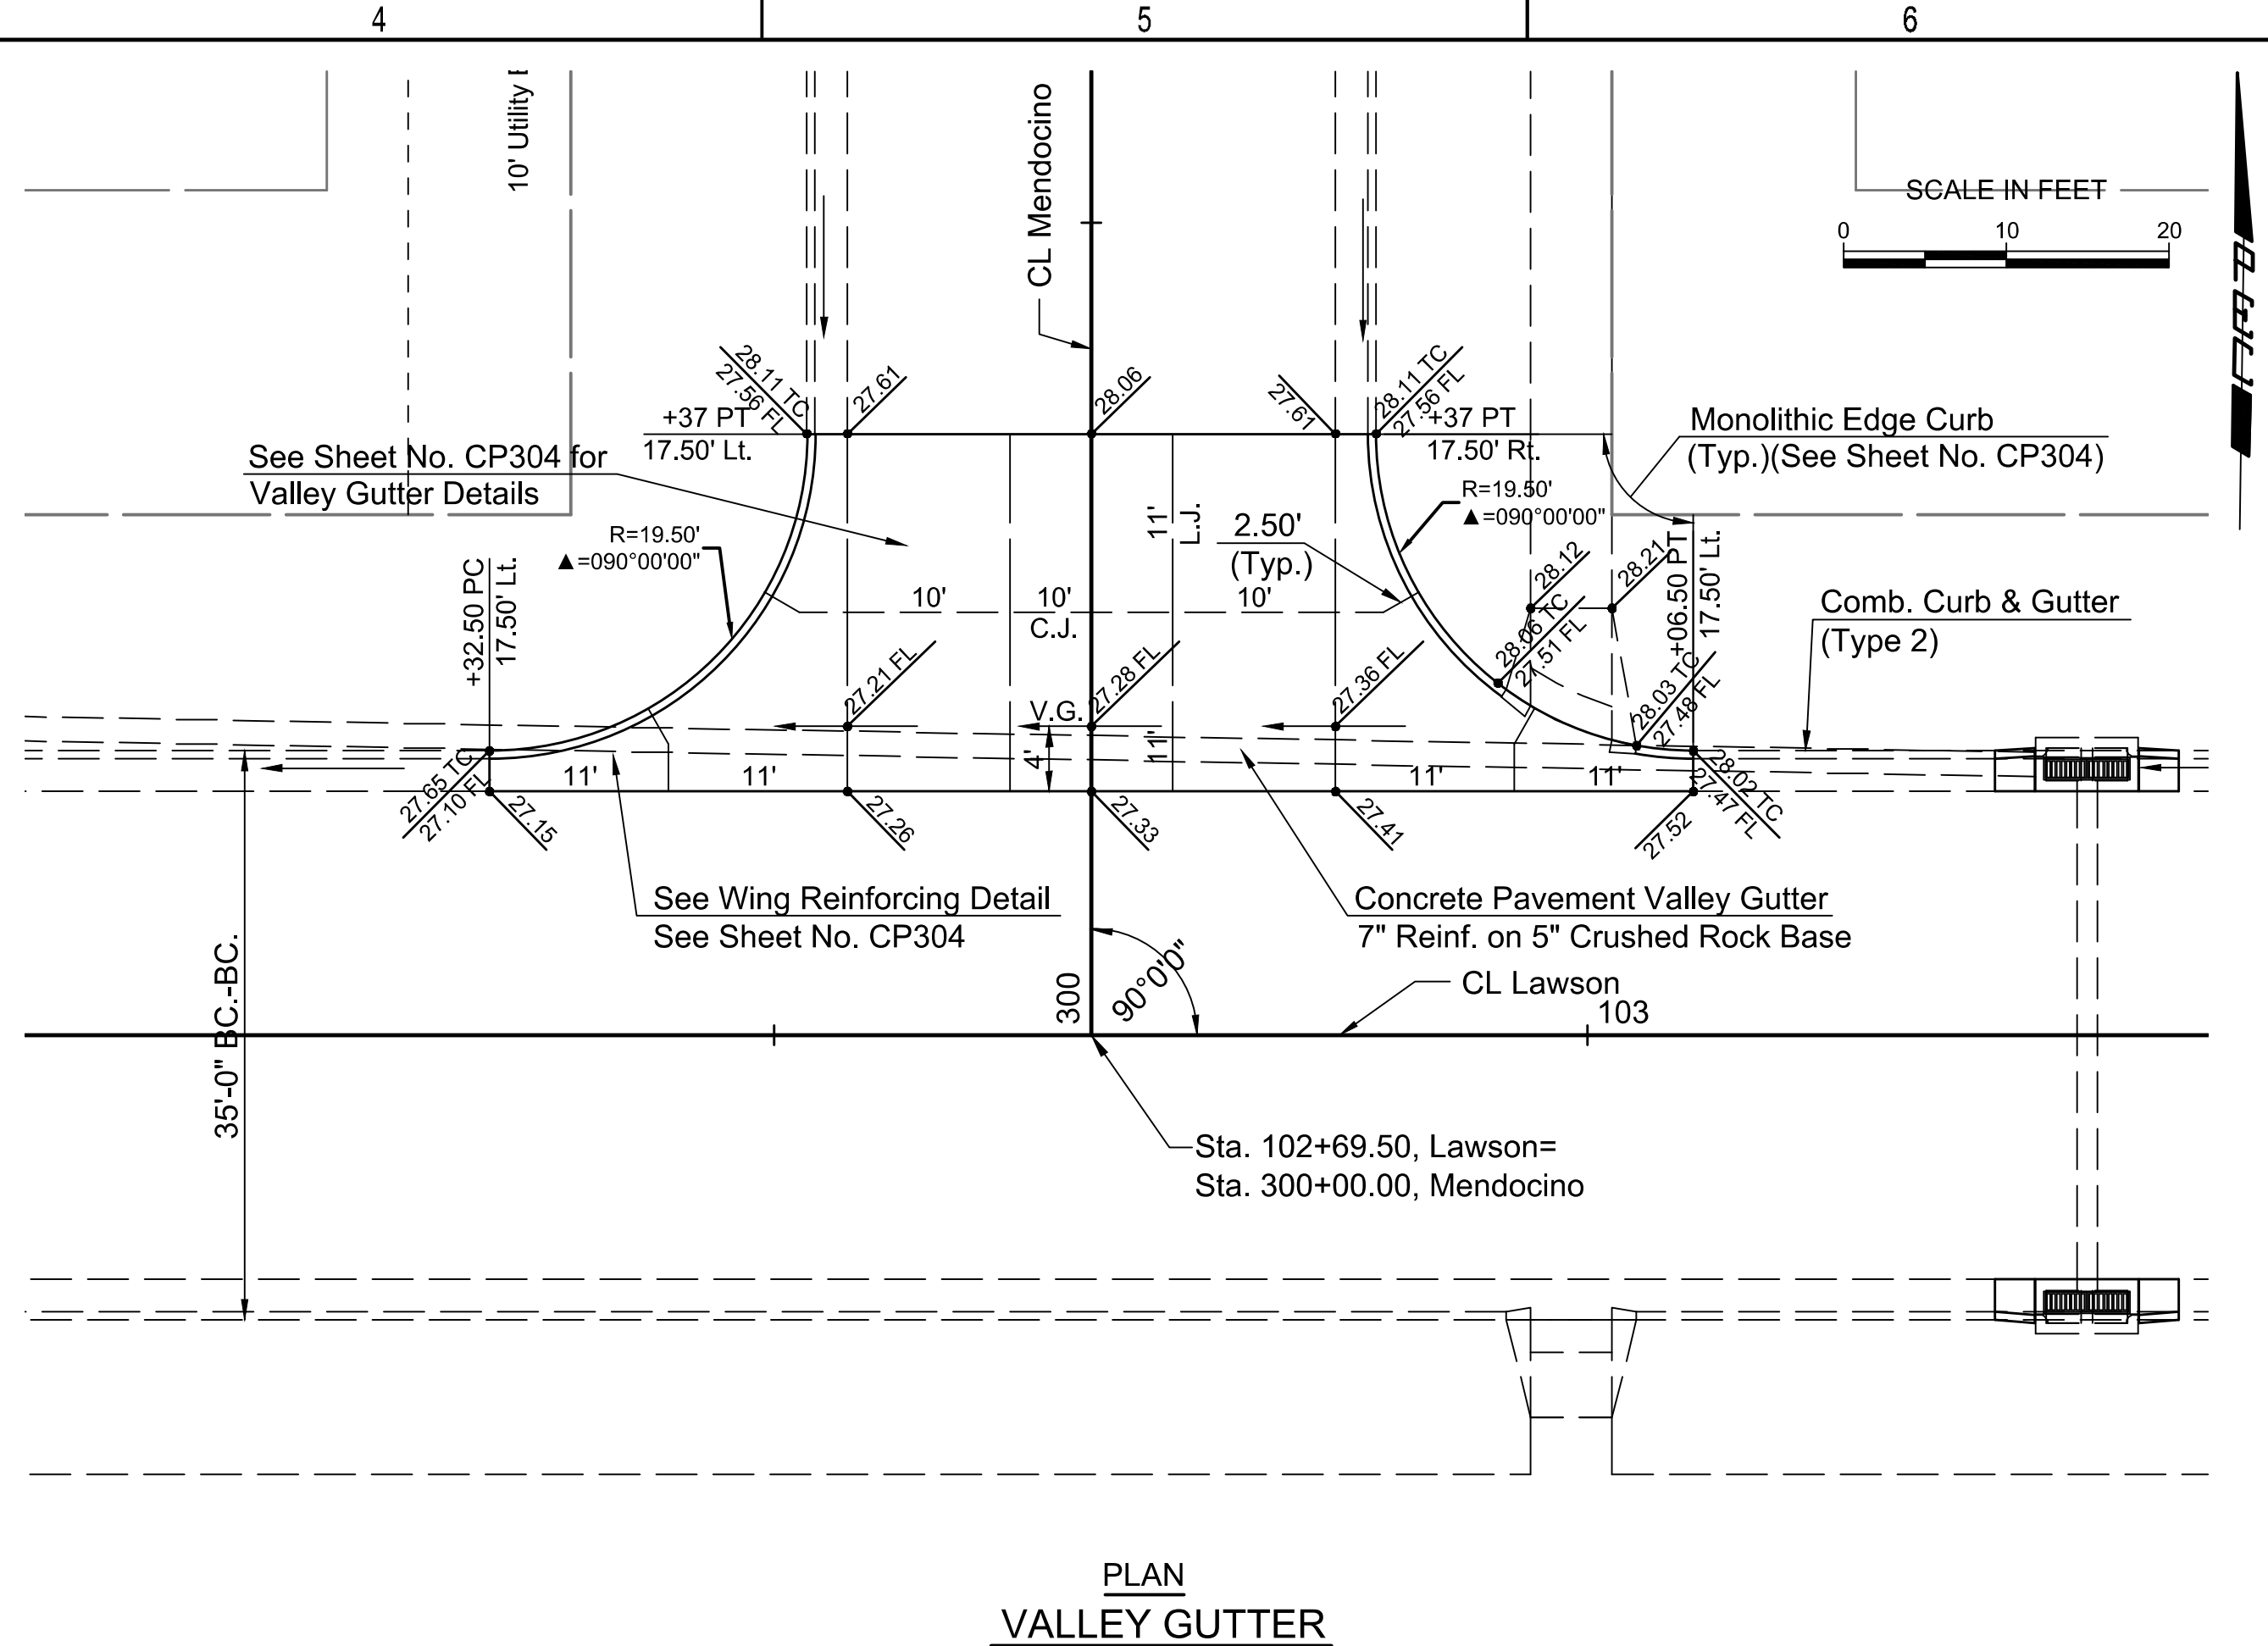


PLAN
VALLEY GUTTER

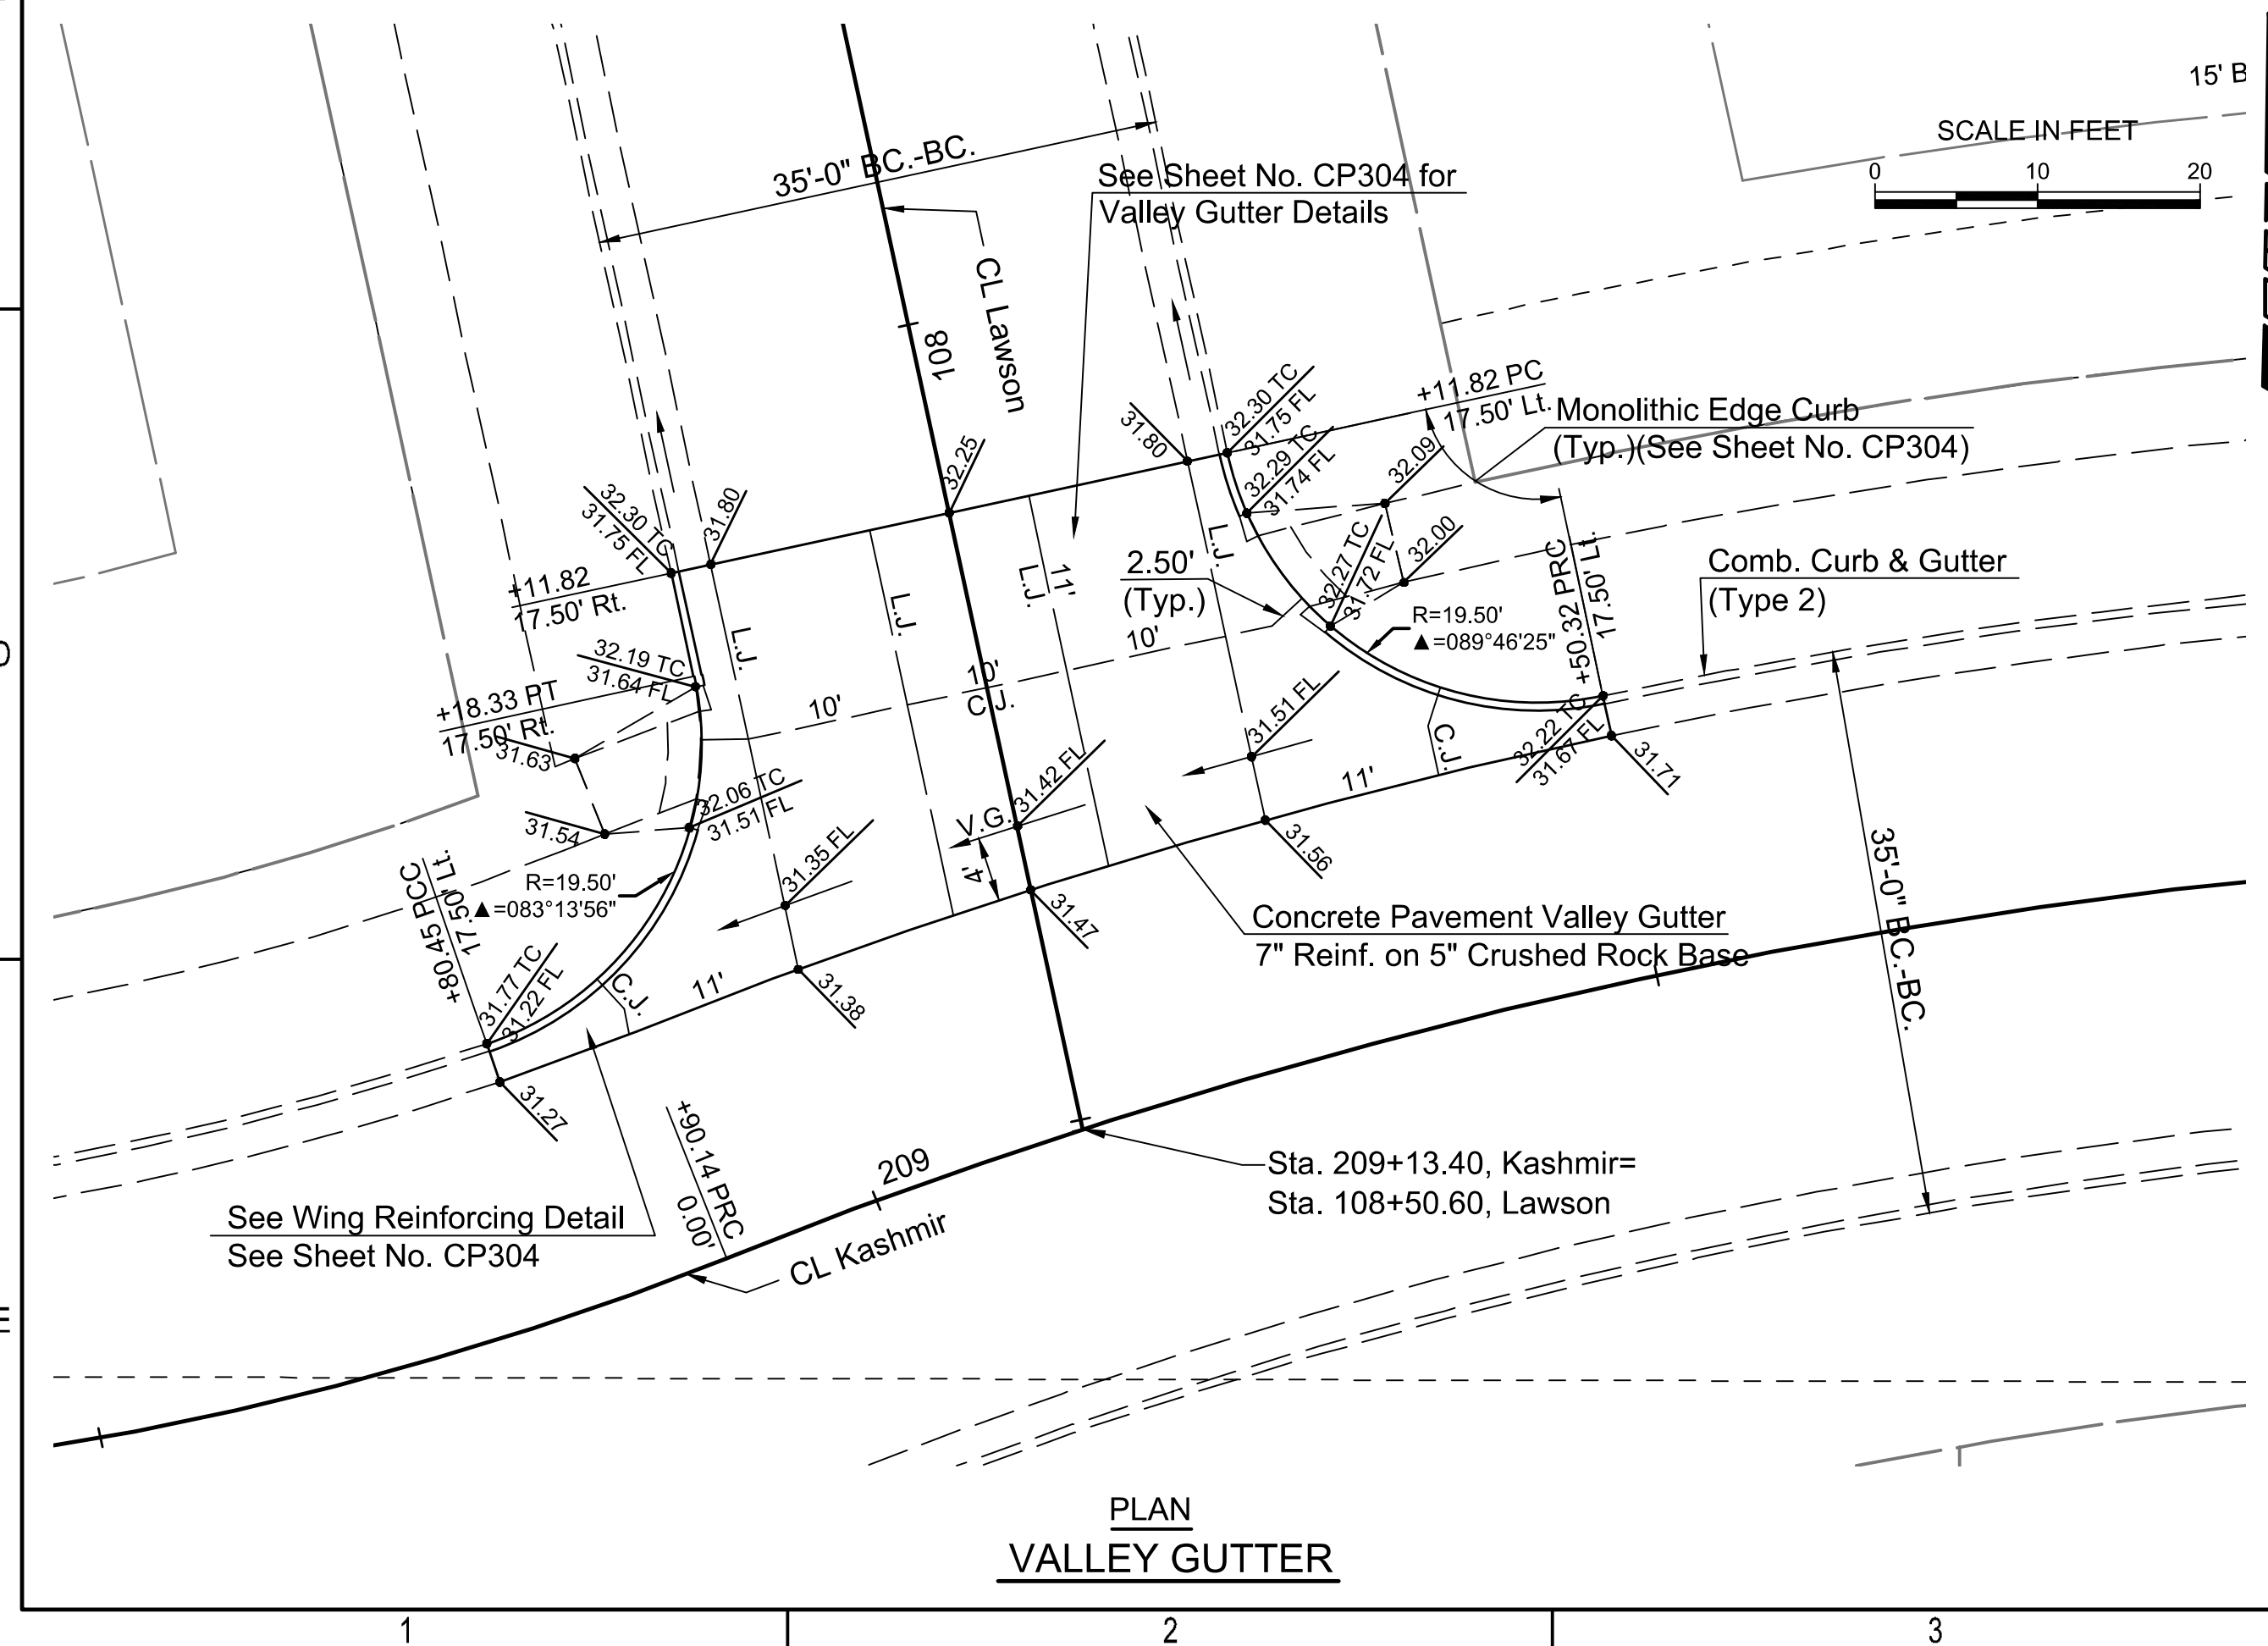

PLAN
VALLEY GUTTER

NOTE: THIS STREET TO BE
 CONSTRUCTED WITH ROLL-TYPE
 CURB. TOP OF CURB ELEVATIONS
 GIVEN ARE FOR FULL HEIGHT CURB.

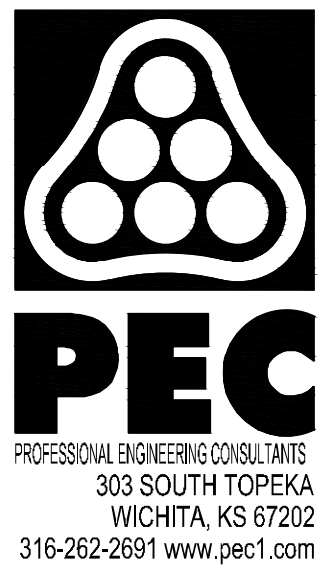

PAVING AND INCIDENTAL DRAINAGE
 IMPROVEMENTS
 CYPRESS GLEN
 ADDITION-PHASE 1
 PAUL GUNZELMAN CITY ENGINEER
 CITY OF WICHITA PROJECT NO.
 472-2023-085915

ISSUE:	
JOB NO.	210975-004
DATE	OCTOBER 2023
PM	RJS
DESIGNED BY	KMS
DRAWN BY	BJS
CHECKED BY	TPA

VALLEY GUTTER PLANS