




1 CONCRETE SIDEWALK DETAIL (TYPICAL OR TINTED)
SCALE: NONE

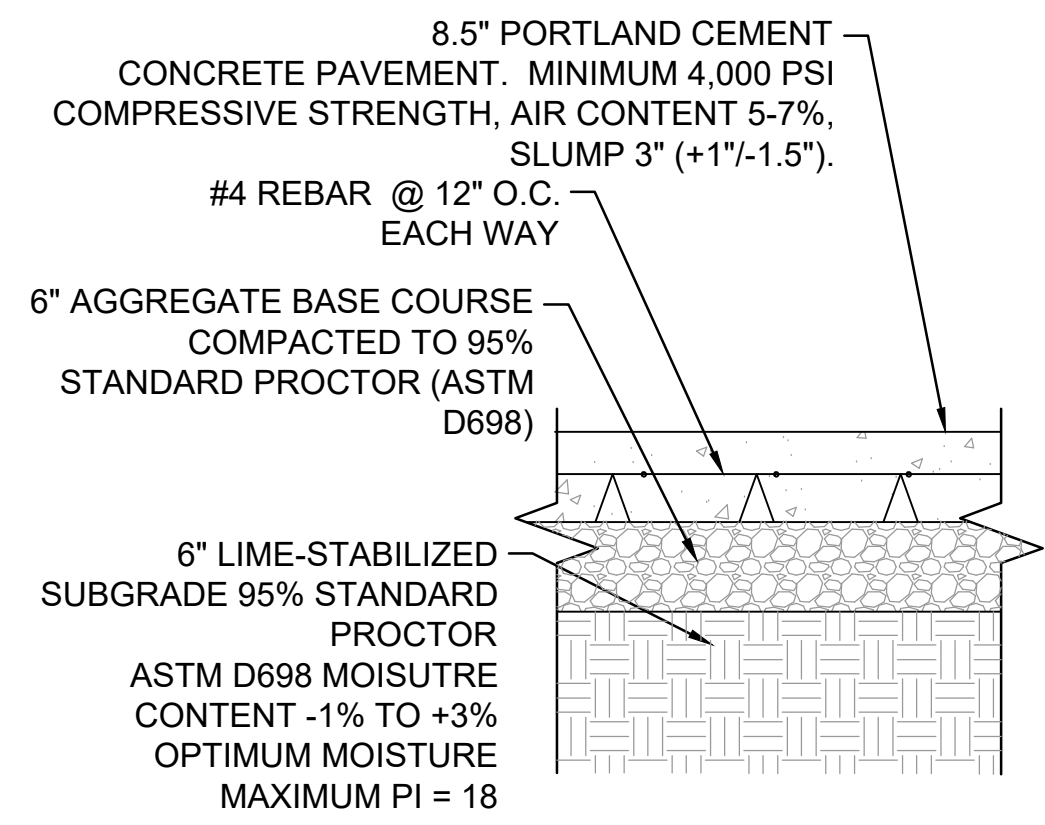


2 HEAVY DUTY CONCRETE PAVING
SCALE: NONE

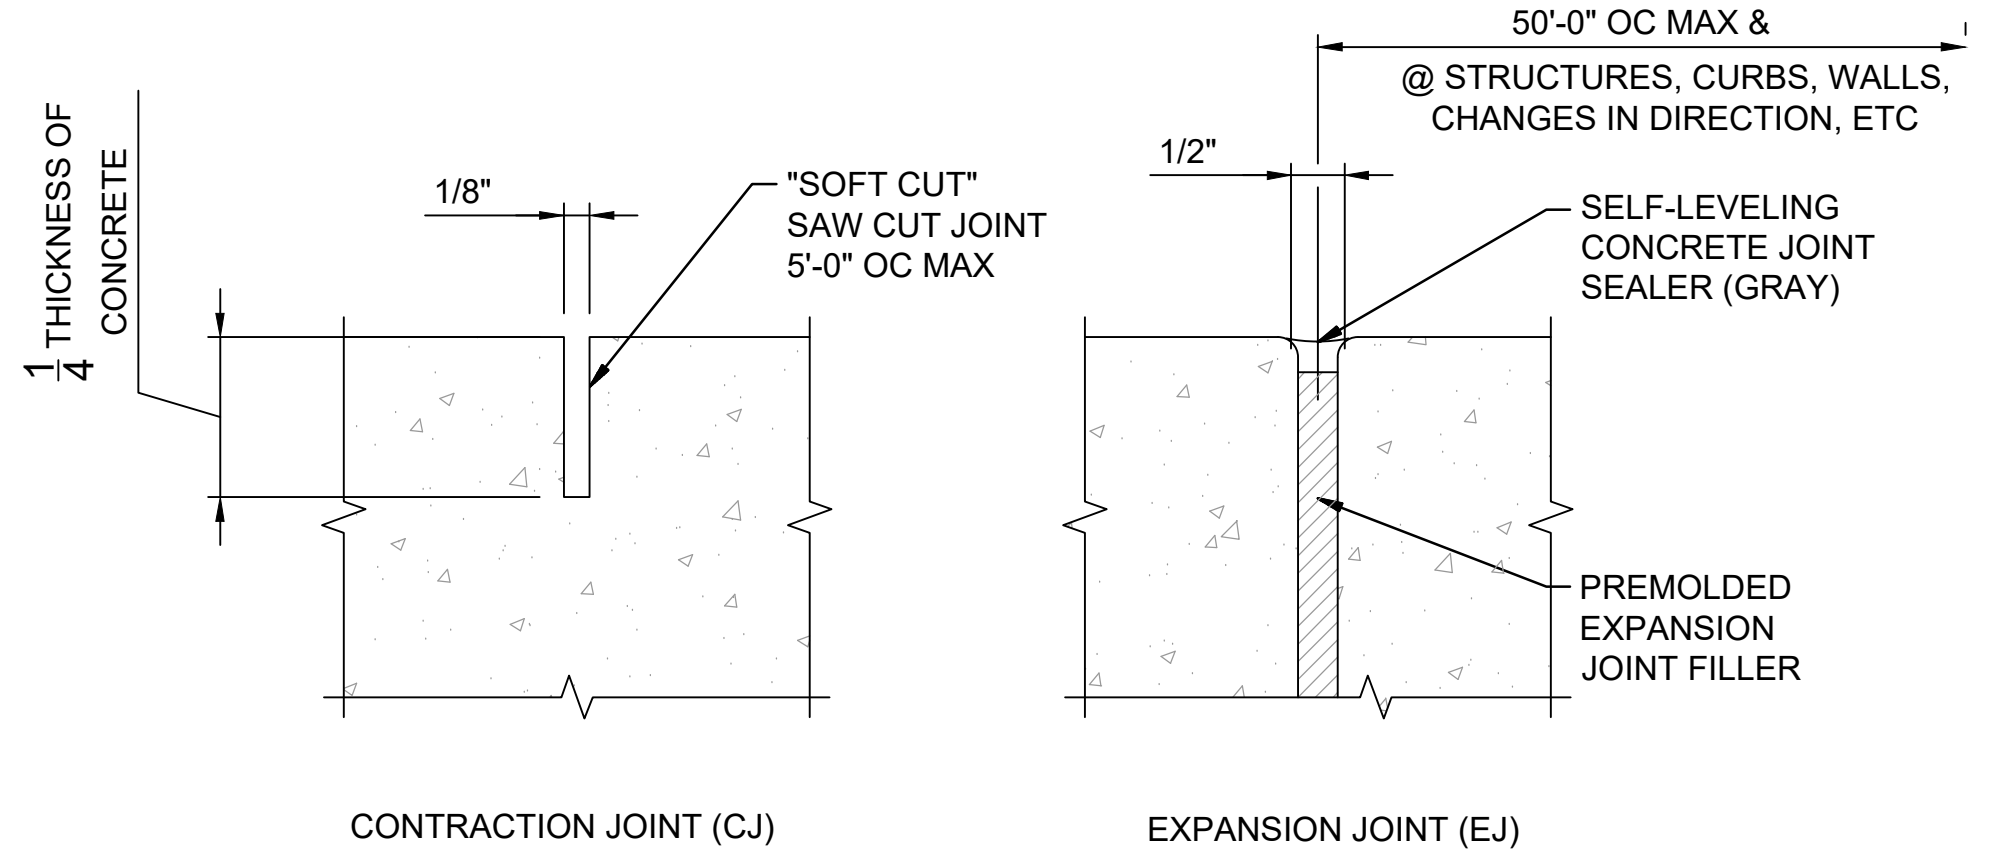


4 CONCRETE JOINT DETAIL FOR SIDEWALKS
SCALE: NONE

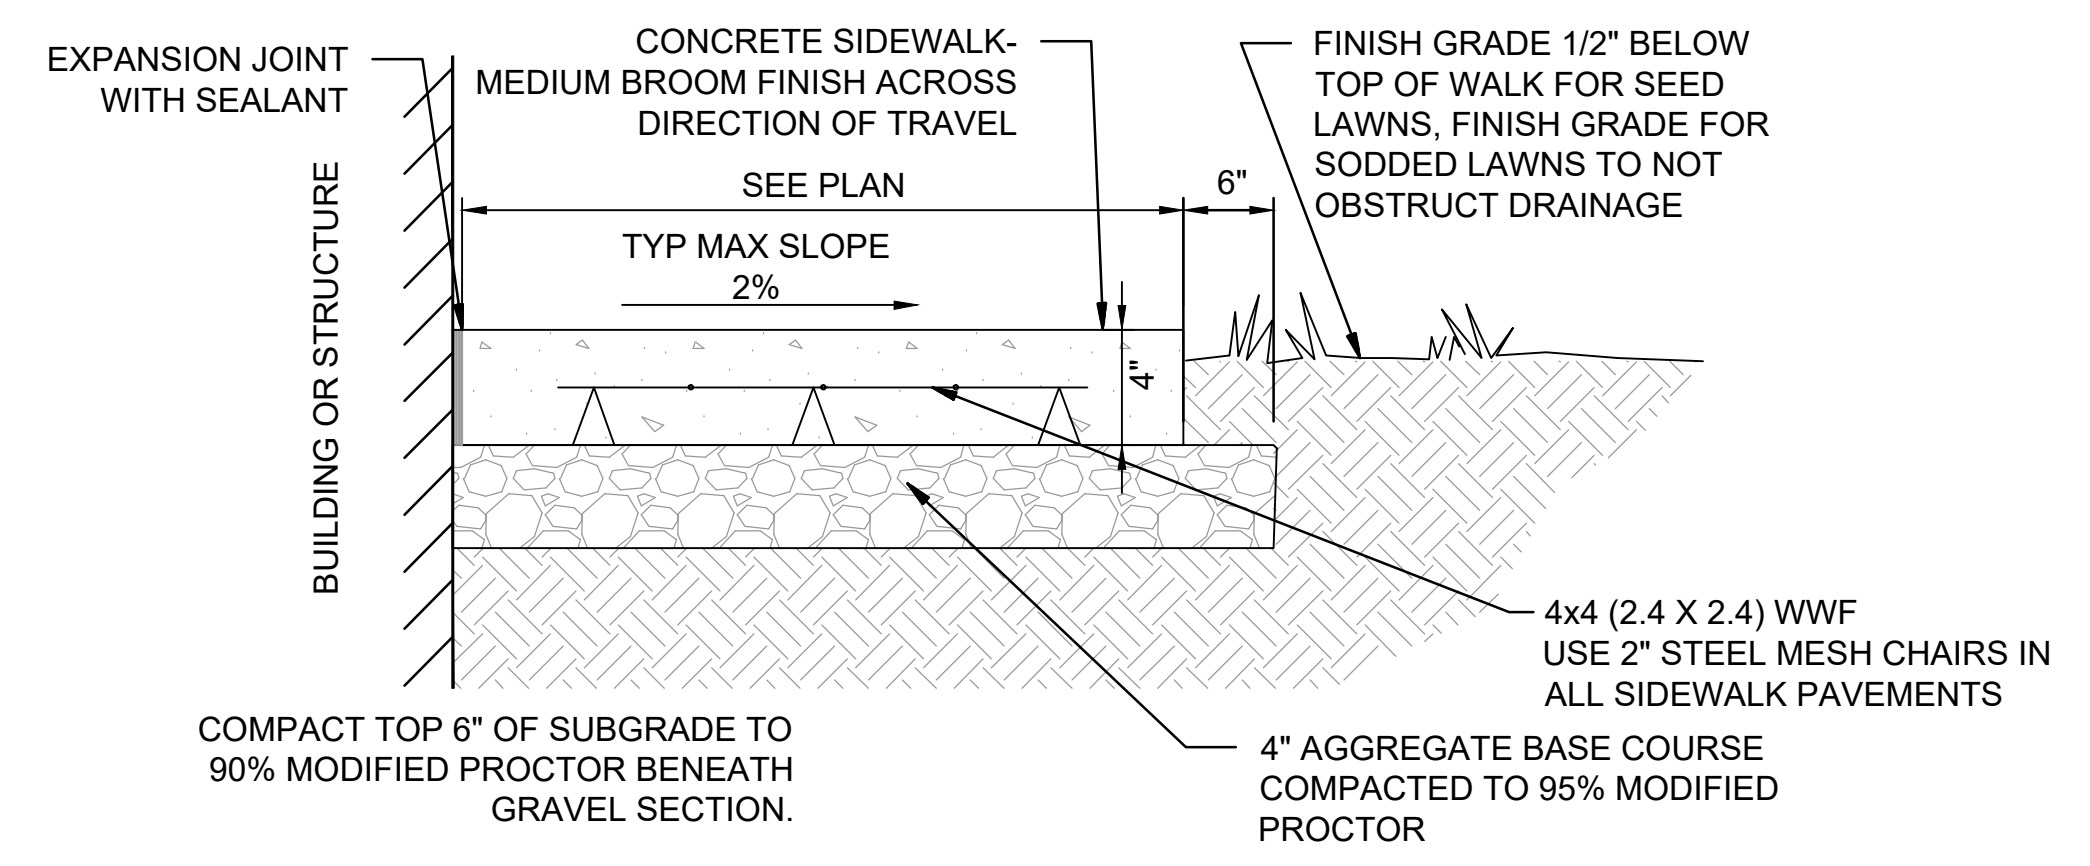


6 TYP CONCRETE SIDEWALK/STOOP DETAIL AT BUILDING
SCALE: NONE

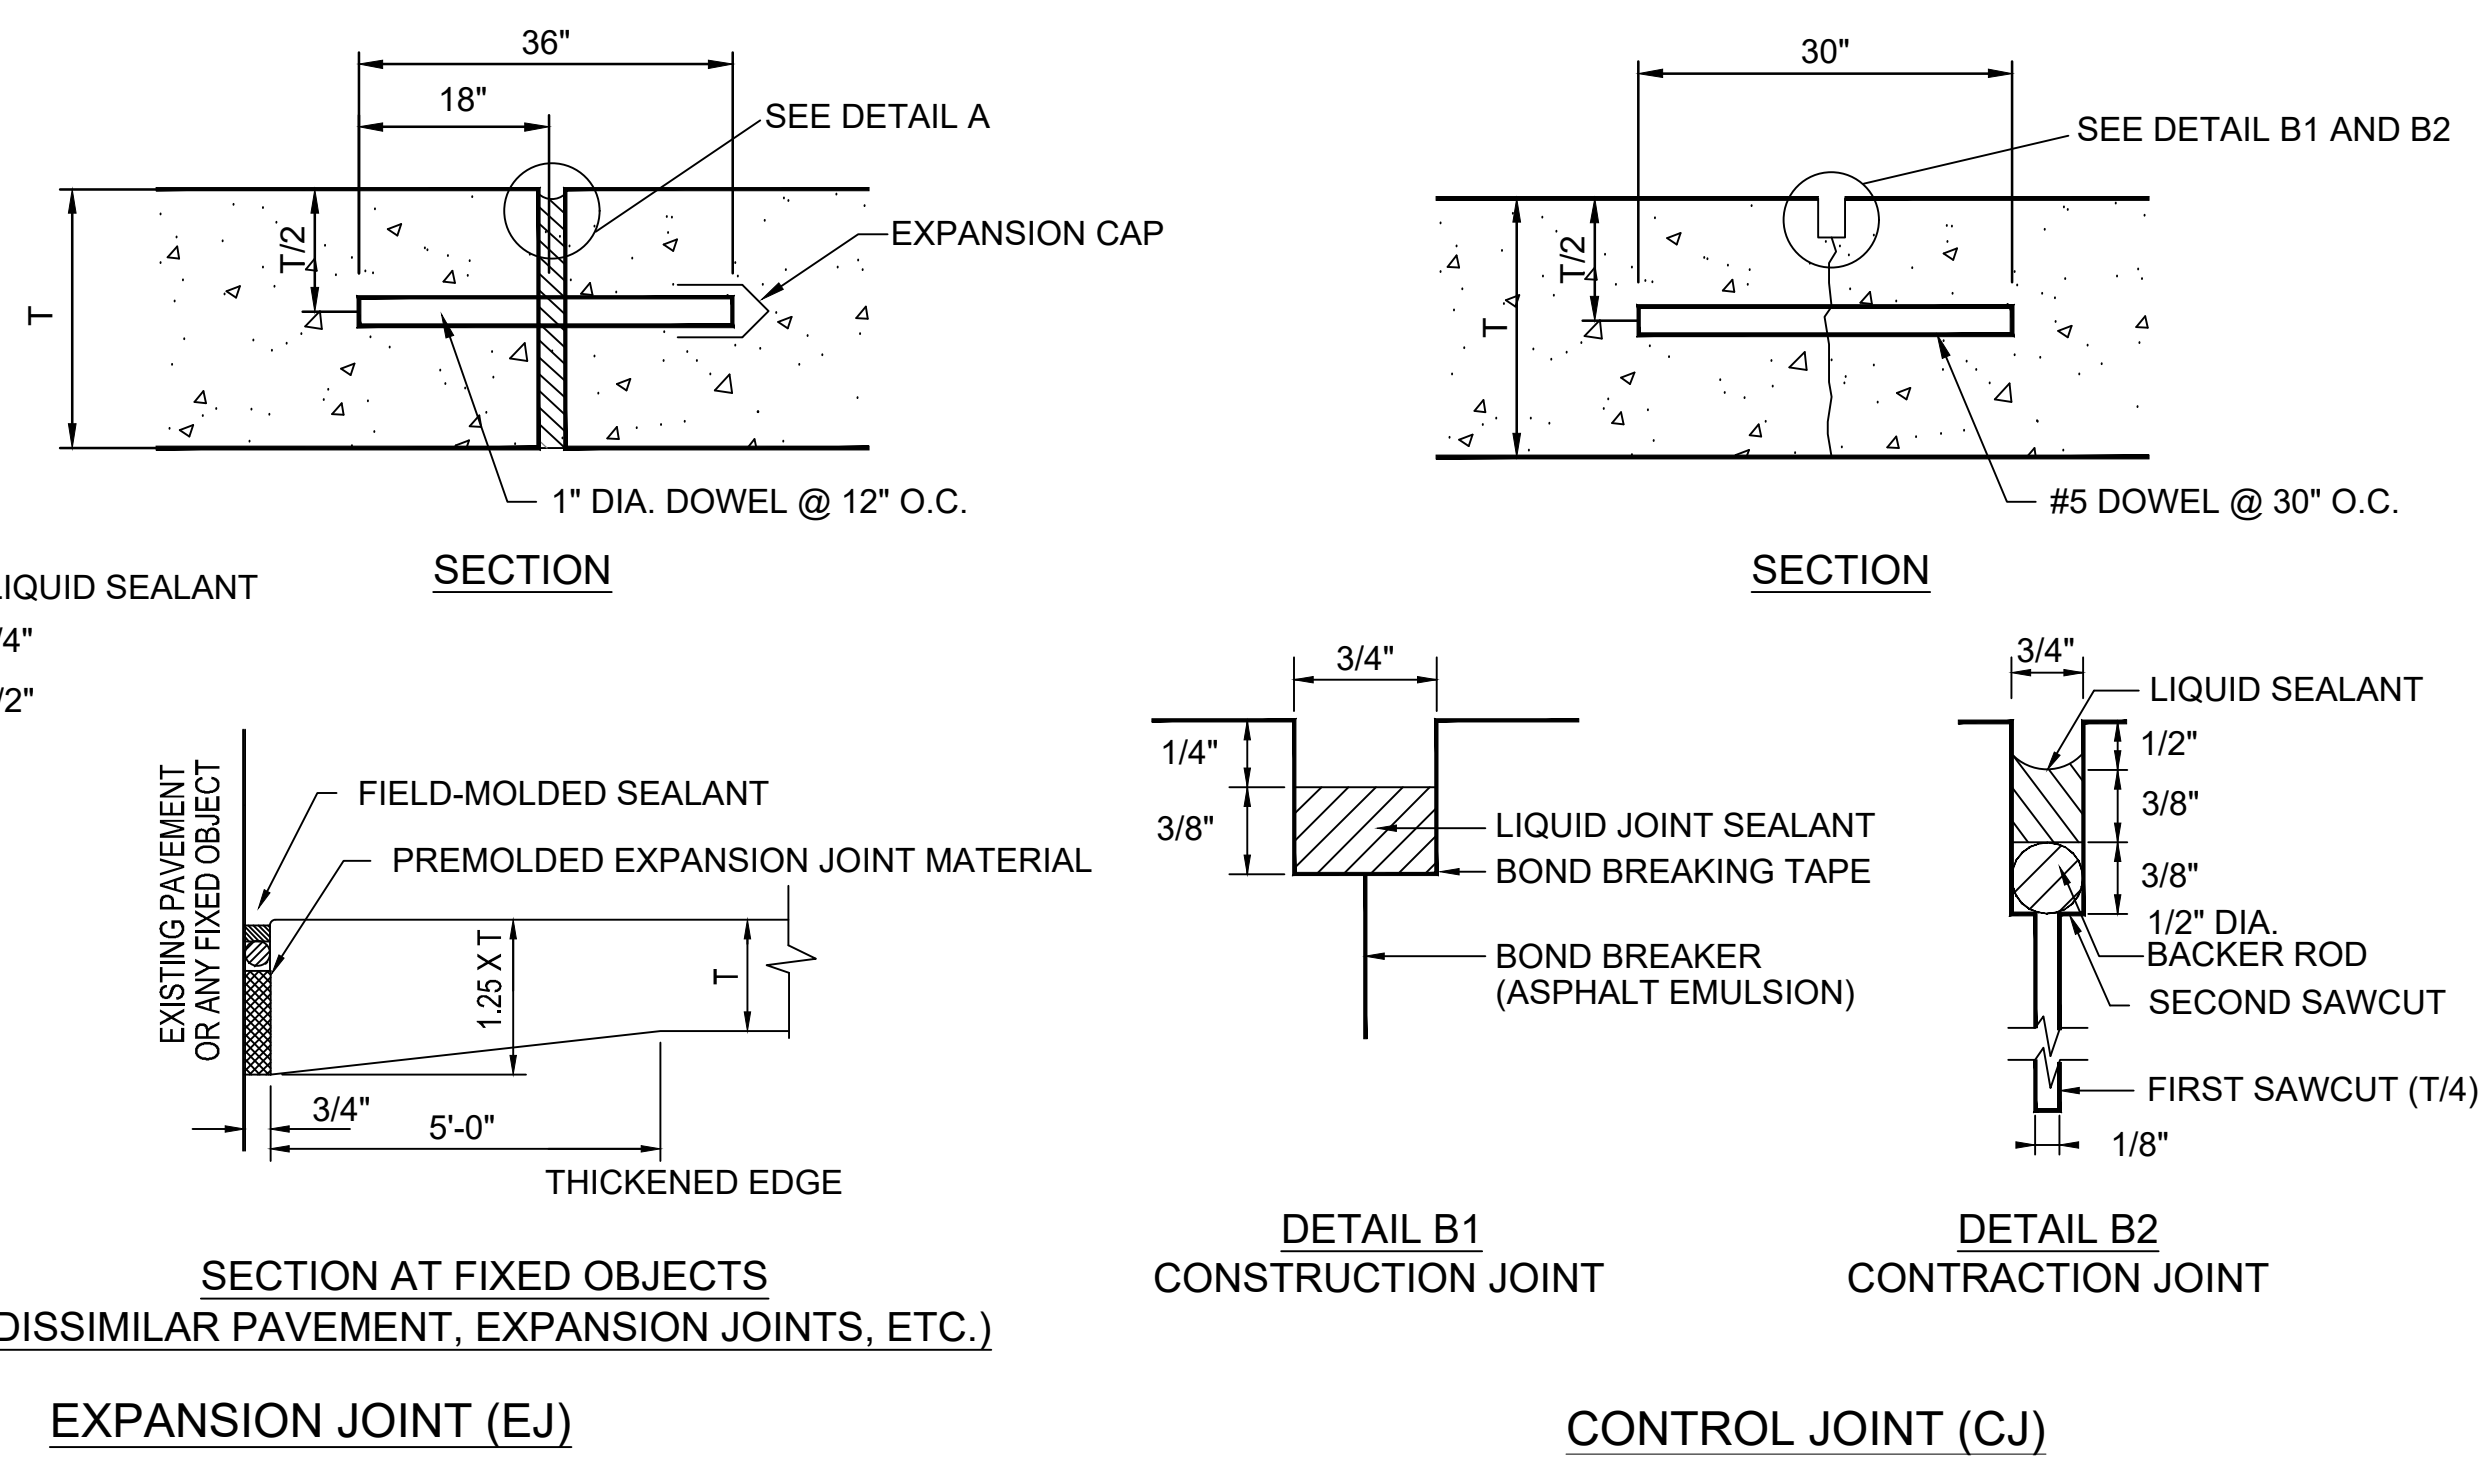

3 TYPICAL JOINT DETAIL FOR CONCRETE PAVEMENTS
SCALE: NONE

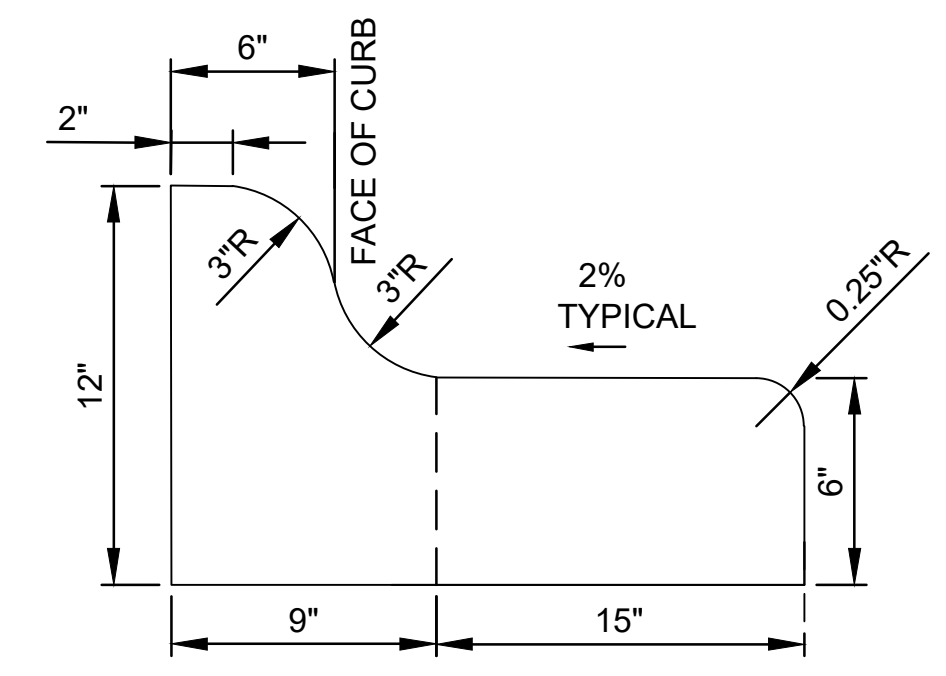

5 CURB AND GUTTER
SCALE: NONE

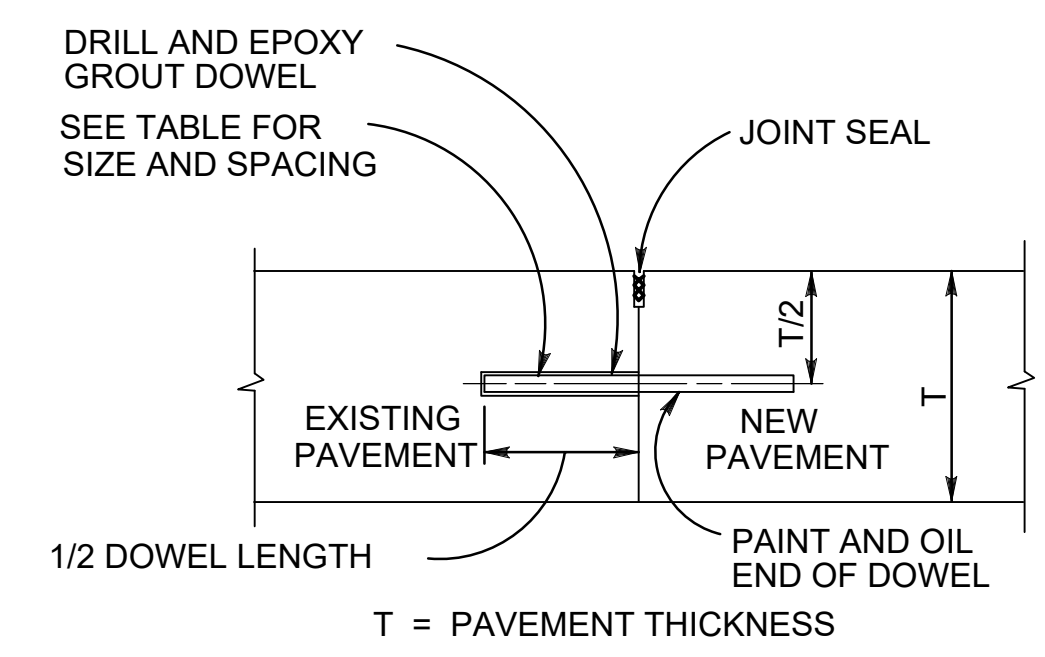

7 DOWELED JOINT BETW. NEW AND EXISTING CONCRETE
SCALE: NONE

NOTES:
1. HOLES APPROXIMATELY 1/8 INCH GREATER IN DIAMETER THAN THE DOWELS SHALL BE DRILLED IN THE EXISTING CONCRETE AND THE DOWELS SHALL BE BONDED IN THE DRILLED HOLES USING AN EPOXY RESIN GROUT.

GARVER
© 2023 GARVER, LLC
THIS DOCUMENT, ALONG WITH THE IDEAS AND DESIGNS CONVEYED HEREIN, SHALL BE CONSIDERED INSTRUMENTS OF PROFESSIONAL SERVICE AND ARE PROPERTY OF GARVER, LLC. ANY USE, REPRODUCTION, OR DISTRIBUTION OF THIS DOCUMENT, ALONG WITH THE IDEAS AND DESIGN CONTAINED HEREIN, IS PROHIBITED UNLESS AUTHORIZED IN WRITING BY GARVER, LLC OR EXPLICITLY ALLOWED IN THE GOVERNING PROFESSIONAL SERVICES AGREEMENT FOR THIS WORK.

1995 Midfield Road
Wichita, KS 67209
(316) 264-8008

BRENT D. THOMAS
LICENSED
669
KANSAS
LANDSCAPE ARCHITECT
Digitally Signed 11/21/2023

REV.	DATE	DESCRIPTION	BY

CITY OF WICHITA
DEPT. OF PARK & RECREATION
WICHITA, KANSAS
EDGEMOOR PARK
PLAZA REPAIRS

SITE DETAILS 01

JOB NO.: 22F00030
DATE: NOV 2023
DESIGNED BY: BDT
DRAWN BY: BIG

BAR IS ONE INCH ON ORIGINAL DRAWING
IF NOT ONE INCH ON THIS SHEET, ADJUST SCALES ACCORDINGLY.

DRAWING NUMBER
C-501

SHEET NUMBER

File: L:\2023\23F00030 - Edgemoor Park Plaza Repairs\Drawings\EDGPK-C-501.dwg Last Save: 10/13/2023 12:05 PM Last saved by: B Gillespie Last plotted by: Thomas, Brent D. Plot Style: AECmonochrome.ctb Plot Scale: 1:1 Plot Date: 11/21/2023 12:07 PM Plotter used: AutoCAD PDF (General Documentation).pc3