

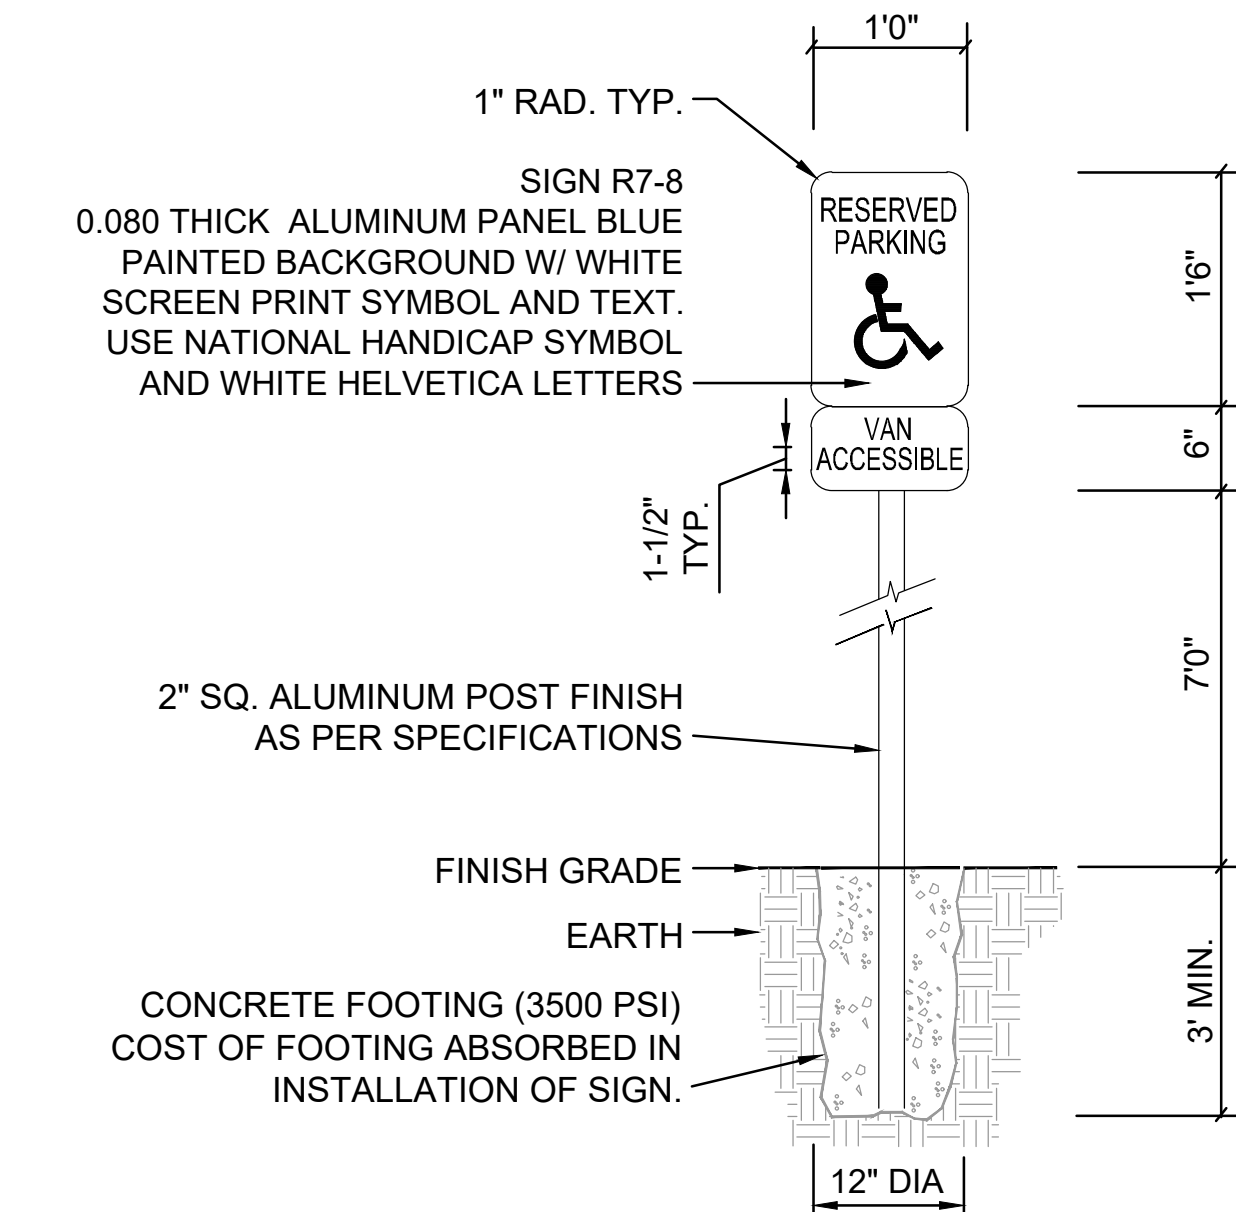


- NOTE:
1. CONCRETE SHALL BE 4000 PSI IN 28 DAYS.
  2. REINFORCING STEEL MUST MEET ASTM A-615, GRADE 60.
  3. 1 1/2" MINIMUM CONCRETE COVERAGE.
  4. ALL EXPOSED CORNERS SHALL BE CHAMFERED 3/4".


**1 PRECAST HEADWALL DETAIL**  
SCALE: NONE

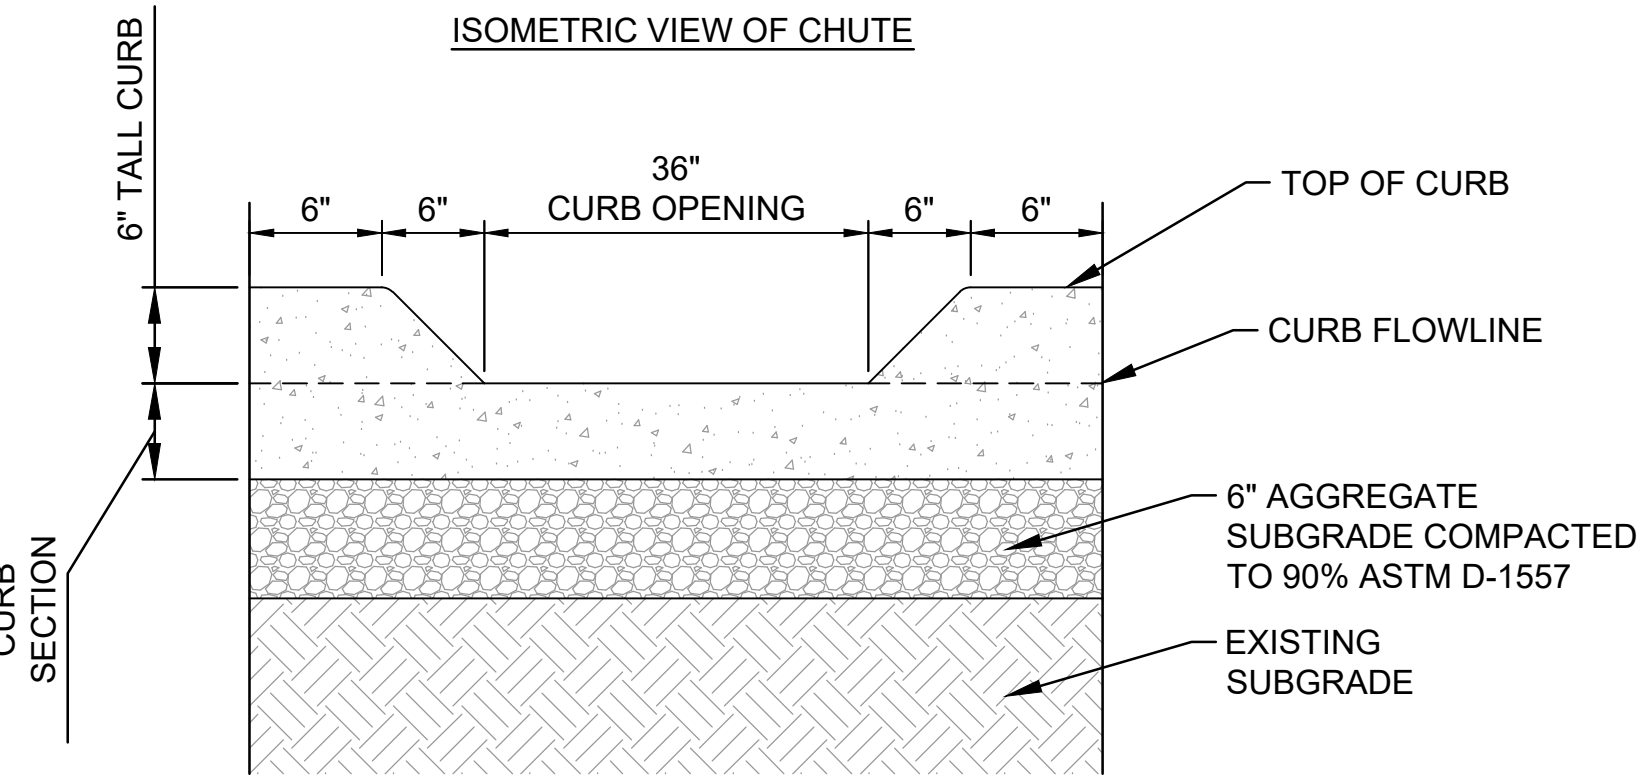


**4 ACCESSIBLE PARKING SIGN**  
SCALE: NONE

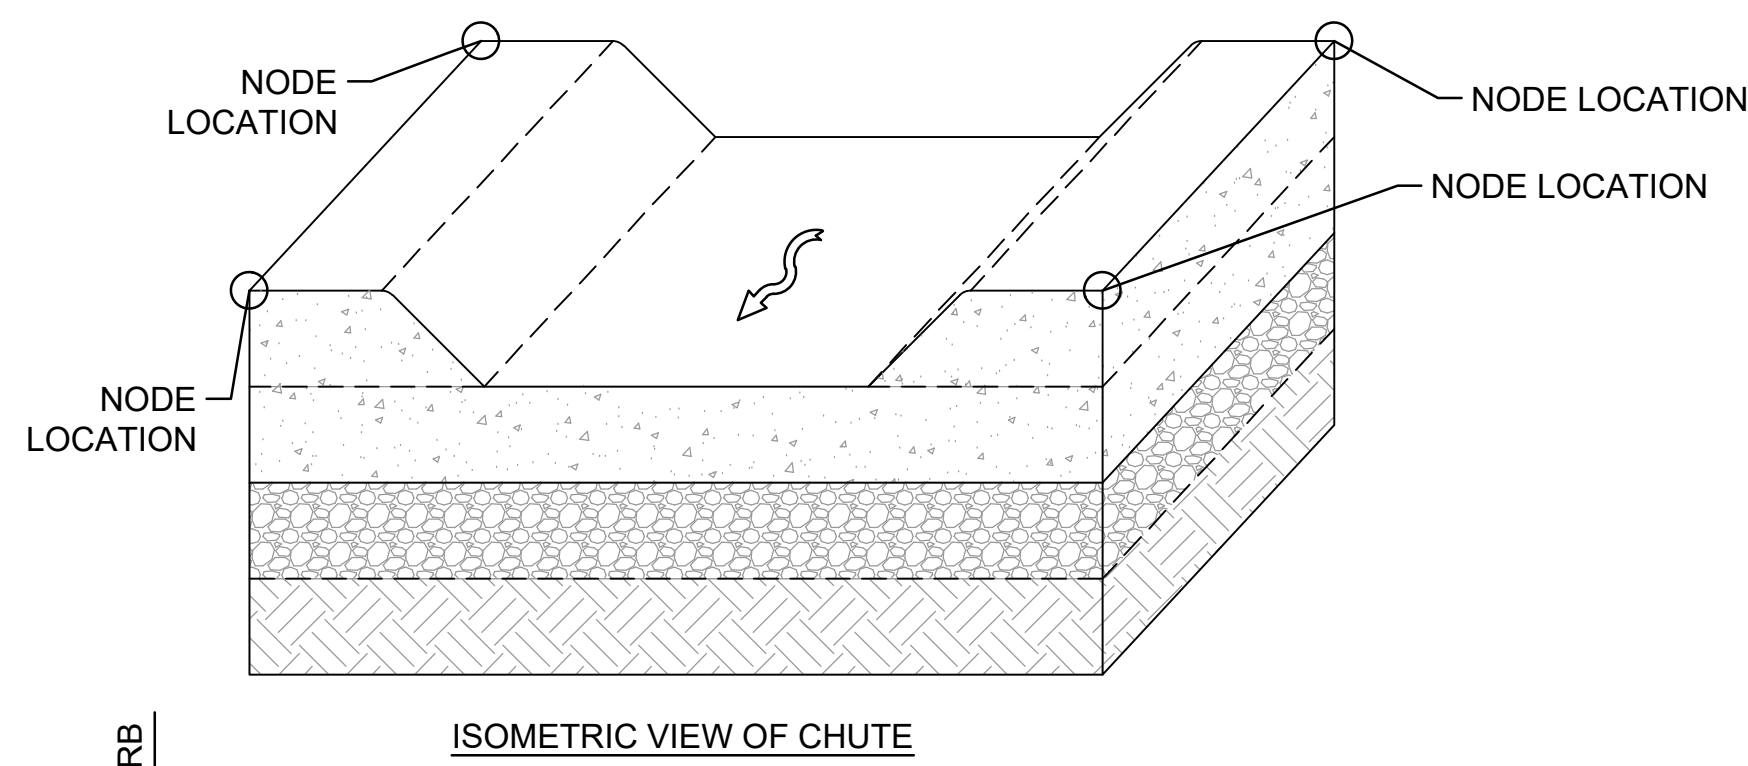

**2 CURB DRAIN OPENING & CHUTE DETAIL**  
SCALE: NONE

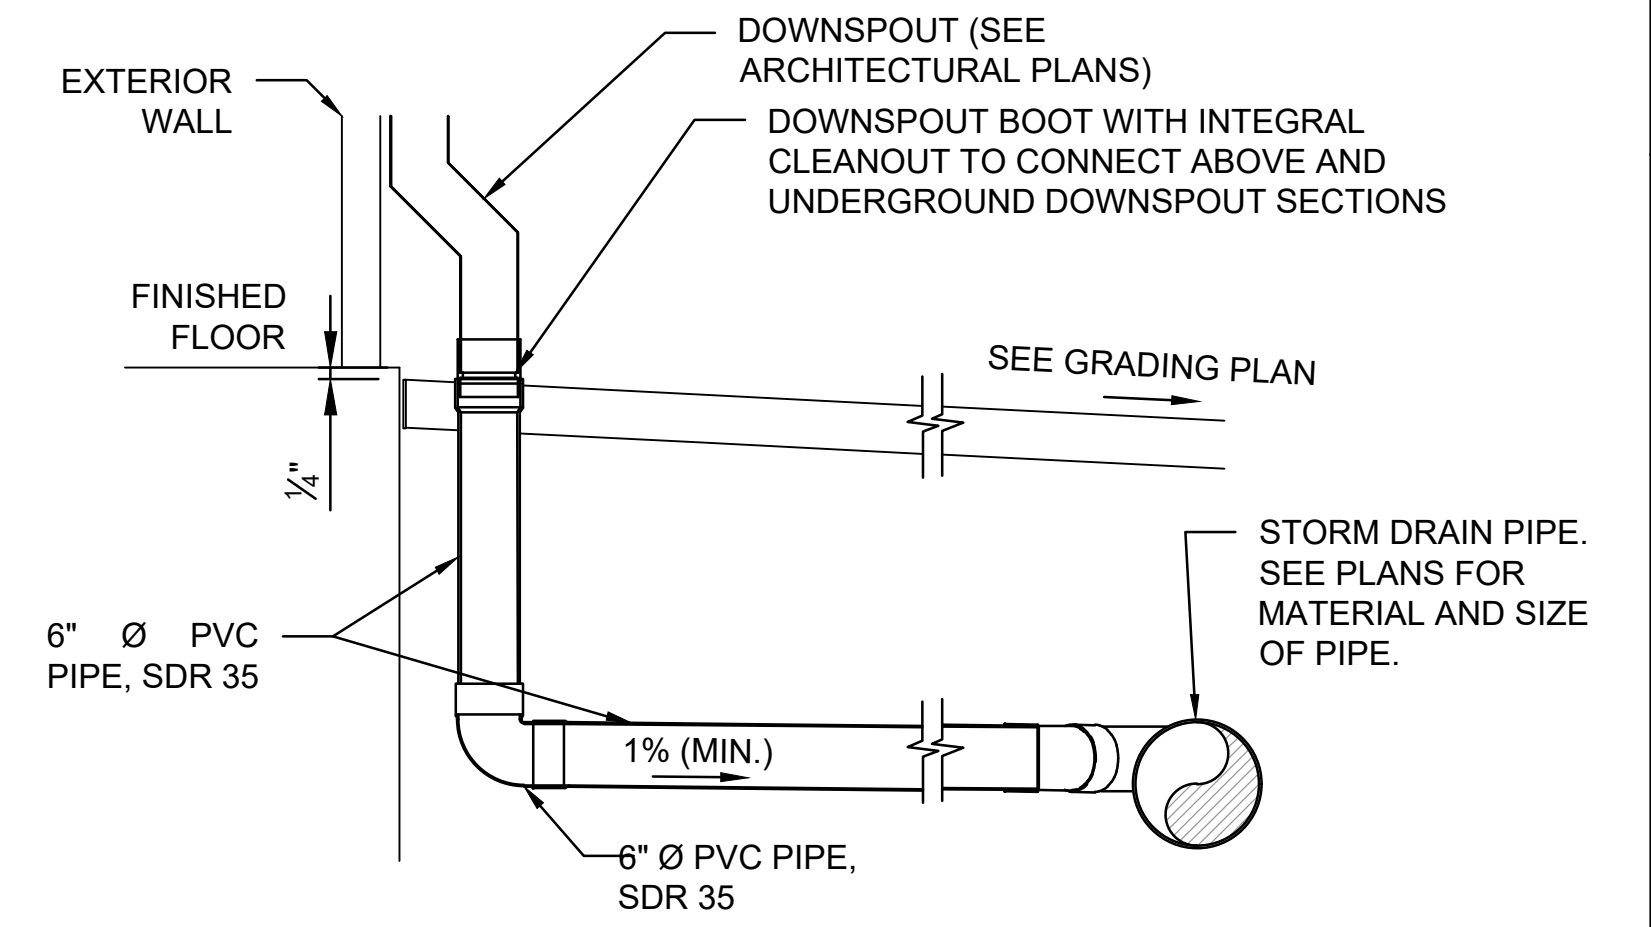

**3 ROOF DRAIN CONNECTION**  
SCALE: NONE

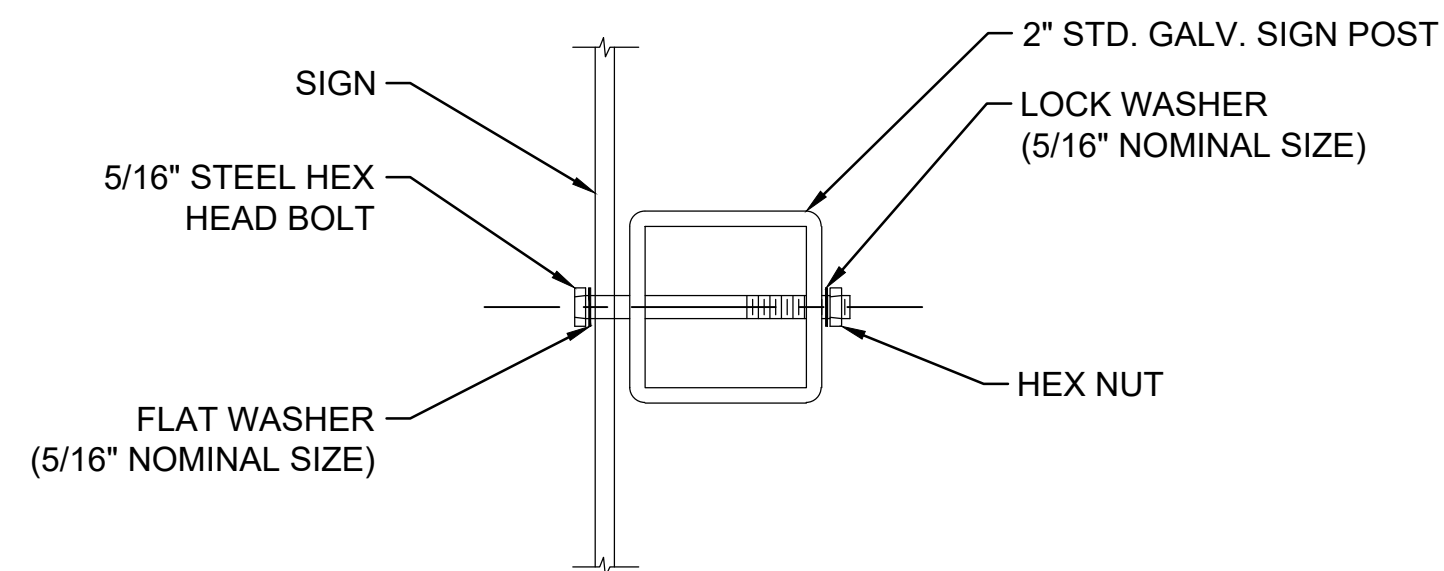


NOTE: ALL HARDWARE TO BE GALVANIZED.

**5 ACCESSIBLE PARKING SIGN ATTACHMENT**  
SCALE: NONE



© 2023 GARVER, LLC  
THIS DOCUMENT, ALONG WITH THE IDEAS AND DESIGNS CONVEYED HEREIN, SHALL BE CONSIDERED INSTRUMENTS OF PROFESSIONAL SERVICE AND ARE PROPERTY OF GARVER, LLC. ANY USE, REPRODUCTION, OR DISTRIBUTION OF THIS DOCUMENT, ALONG WITH THE IDEAS AND DESIGN CONTAINED HEREIN, IS PROHIBITED UNLESS AUTHORIZED IN WRITING BY GARVER, LLC OR EXPLICITLY ALLOWED IN THE GOVERNING PROFESSIONAL SERVICES AGREEMENT FOR THIS WORK.

1995 Midfield Road  
Wichita, KS 67209  
(316) 264-8008

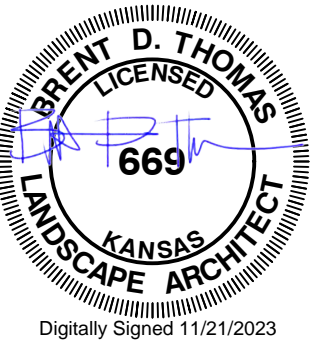

| REV. | DATE | DESCRIPTION | BY |
|------|------|-------------|----|
|      |      |             |    |
|      |      |             |    |
|      |      |             |    |

CITY OF WICHITA  
DEPT. OF PARK & RECREATION  
WICHITA, KANSAS  
EDGEMOOR PARK  
PLAZA REPAIRS

SITE DETAILS 02

JOB NO.: 22F00030  
DATE: NOV 2023  
DESIGNED BY: BDT  
DRAWN BY: BIG

BAR IS ONE INCH ON ORIGINAL DRAWING  
IF NOT ONE INCH ON THIS SHEET, ADJUST SCALES ACCORDINGLY.

DRAWING NUMBER  
**C-502**

SHEET NUMBER