




© 2023 GARVER, LLC
 THIS DOCUMENT, ALONG WITH THE IDEAS AND DESIGNS CONVEYED HEREIN, SHALL BE CONSIDERED INSTRUMENTS OF PROFESSIONAL SERVICE AND ARE PROPERTY OF GARVER, LLC. ANY USE, REPRODUCTION, OR DISTRIBUTION OF THIS DOCUMENT, ALONG WITH THE IDEAS AND DESIGN CONTAINED HEREIN, IS PROHIBITED UNLESS AUTHORIZED IN WRITING BY GARVER, LLC OR EXPLICITLY ALLOWED IN THE GOVERNING PROFESSIONAL SERVICES AGREEMENT FOR THIS WORK.

1995 Midfield Road
 Wichita, KS 67209
 (316) 264-8008

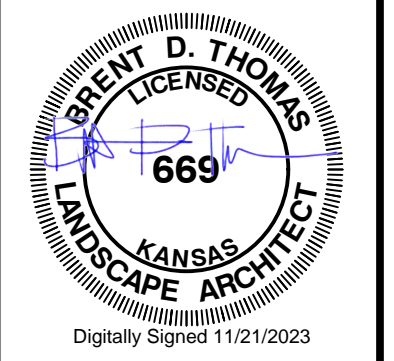

REV.	DATE	DESCRIPTION	BY

CITY OF WICHITA
 DEPT. OF PARK & RECREATION
 WICHITA, KANSAS

EDGEMOOR PARK
 PLAZA REPAIRS


SITE DETAILS 04

JOB NO.: 22F00030
 DATE: NOV 2023
 DESIGNED BY: BDT
 DRAWN BY: BIG


BAR IS ONE INCH ON ORIGINAL DRAWING
 IF NOT ONE INCH ON THIS SHEET, ADJUST SCALES ACCORDINGLY.

DRAWING NUMBER
C-504


SHEET NUMBER

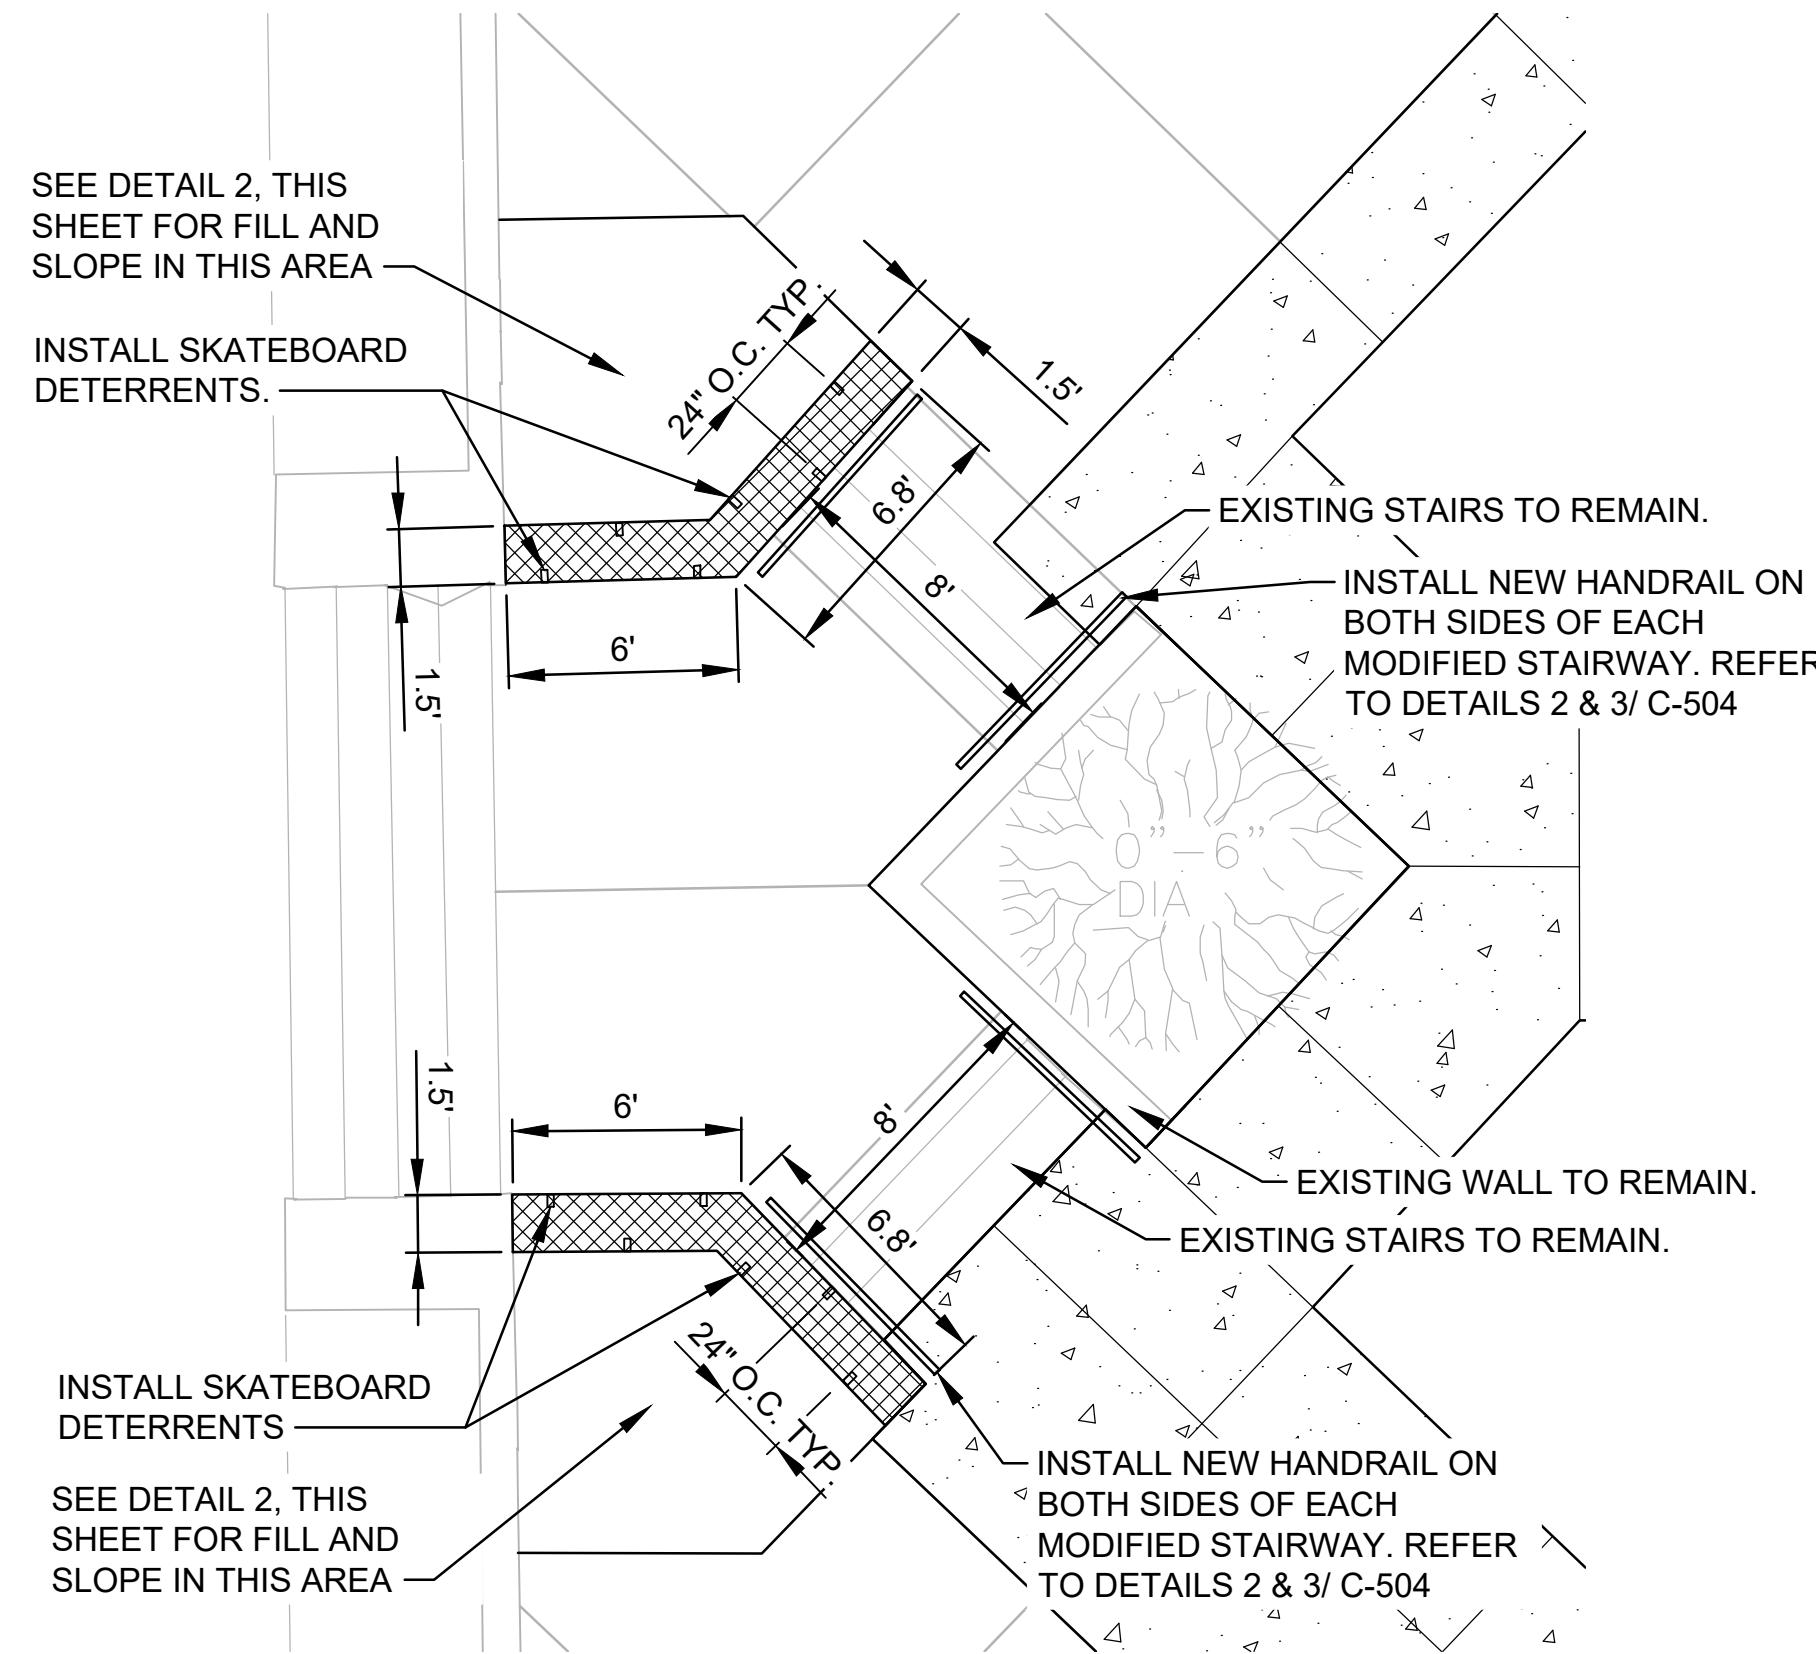


1 MODIFIED STAIRWAY LAYOUT
 SCALE: 1" = 5'

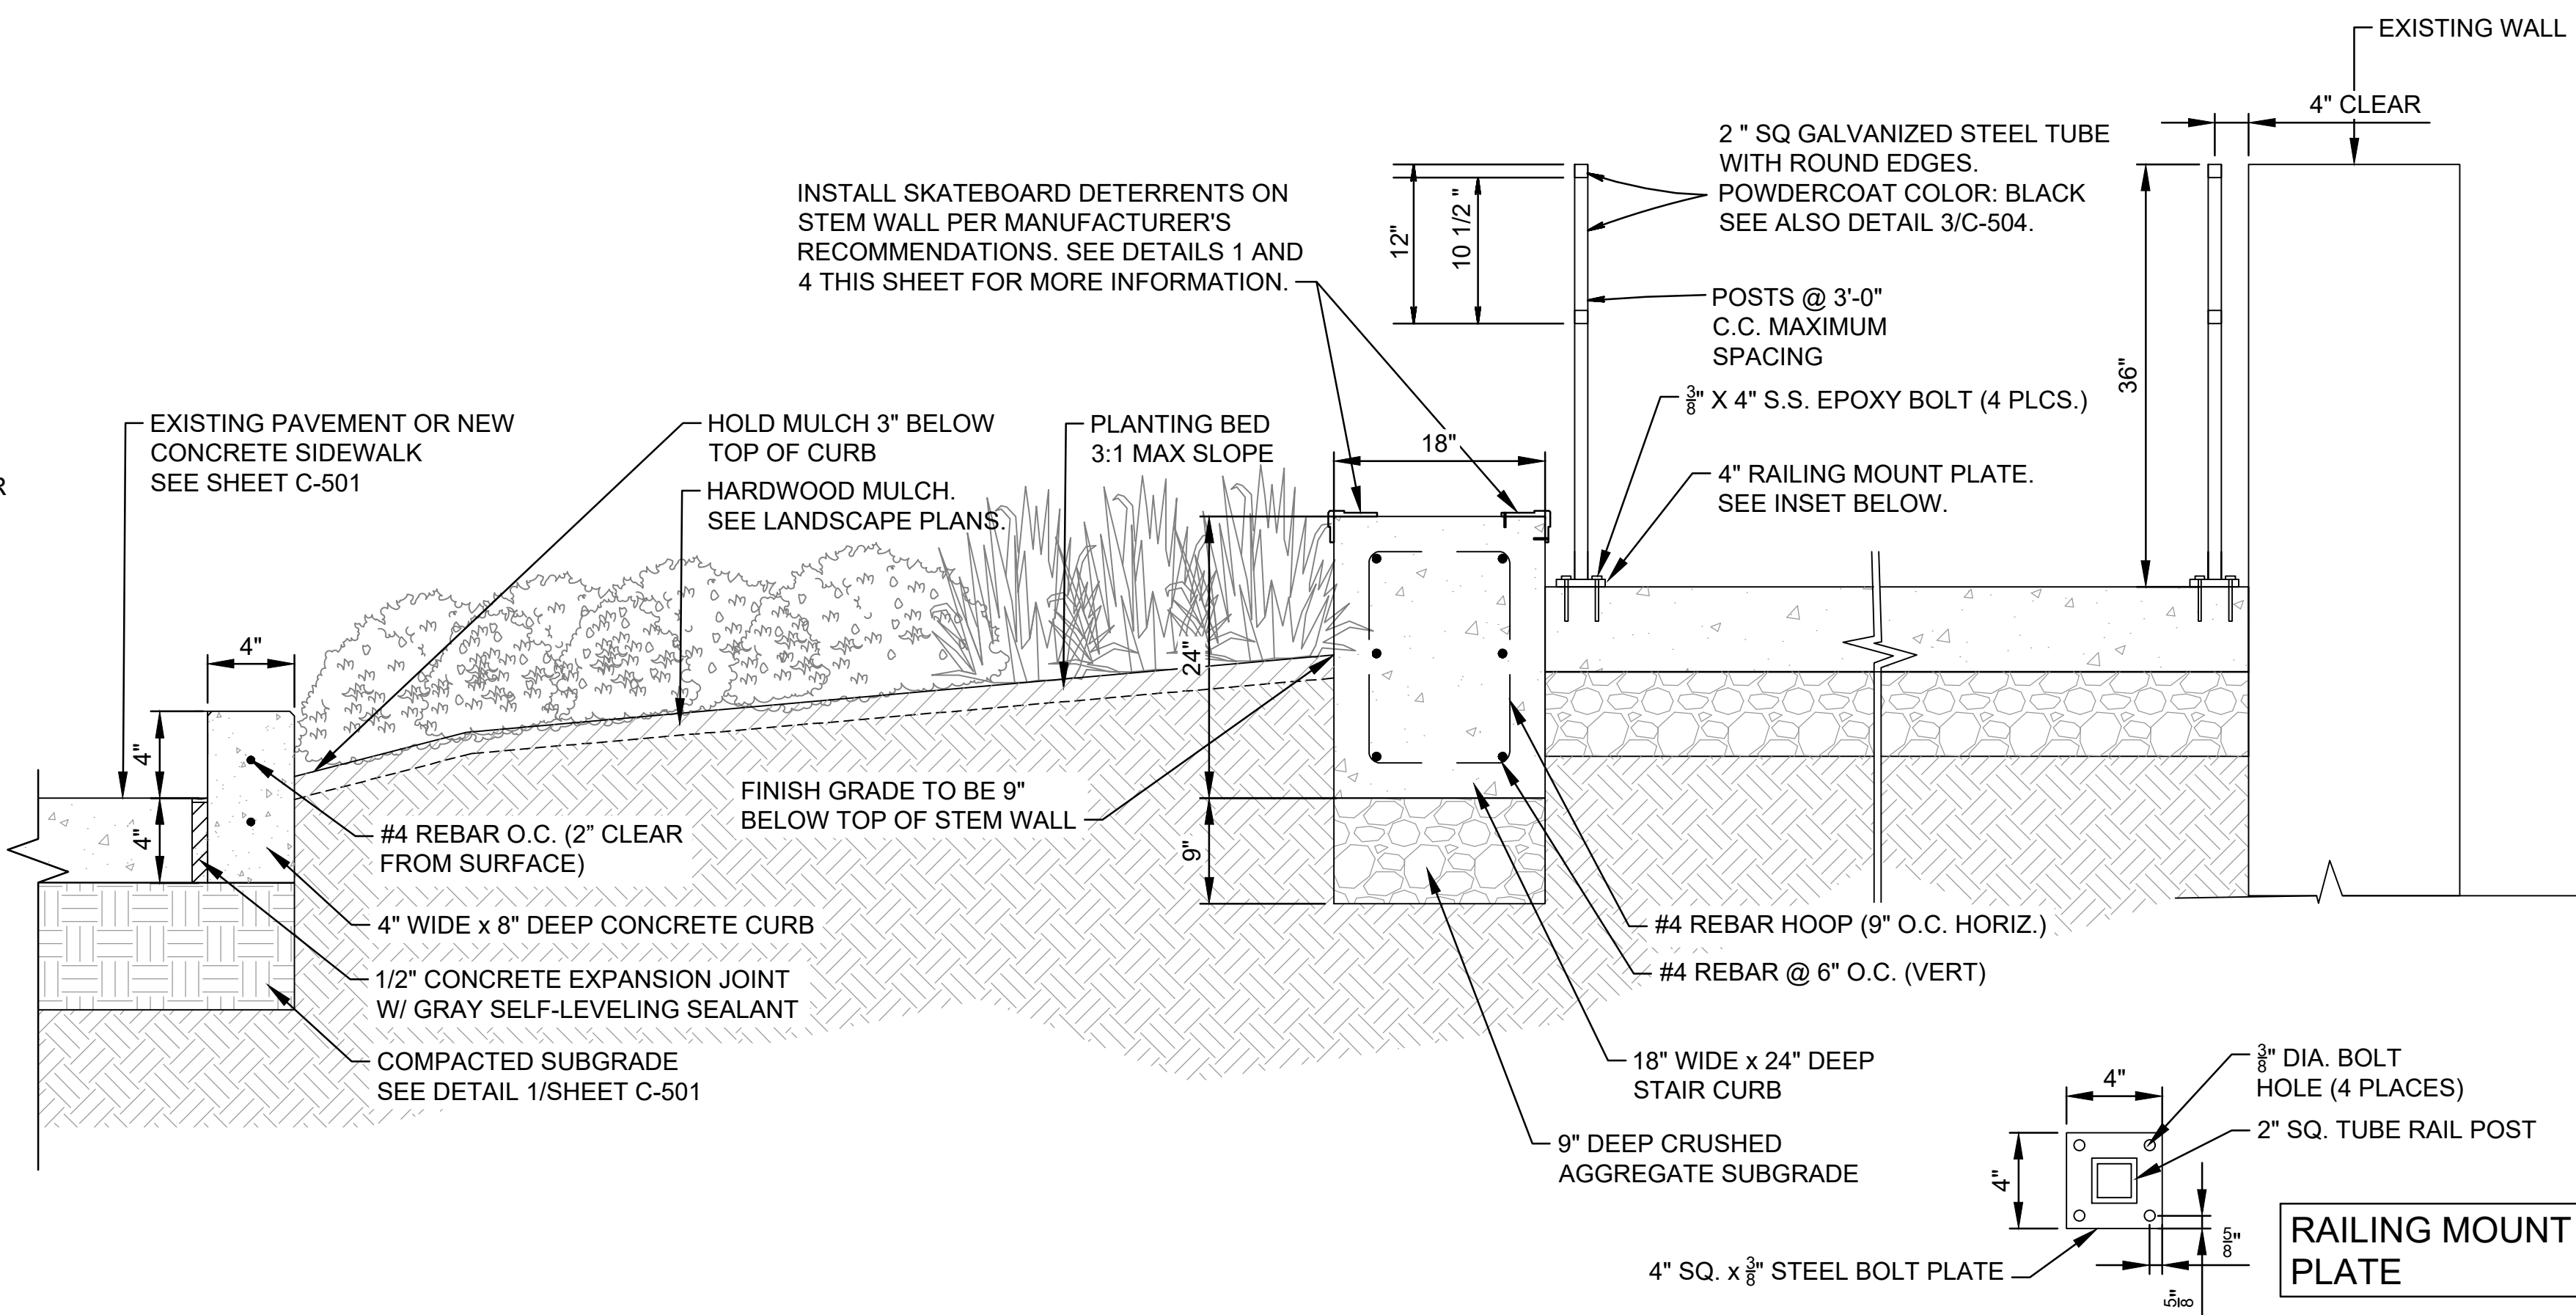


2 STAIRWAY MODIFICATION DETAIL
 SCALE: NONE

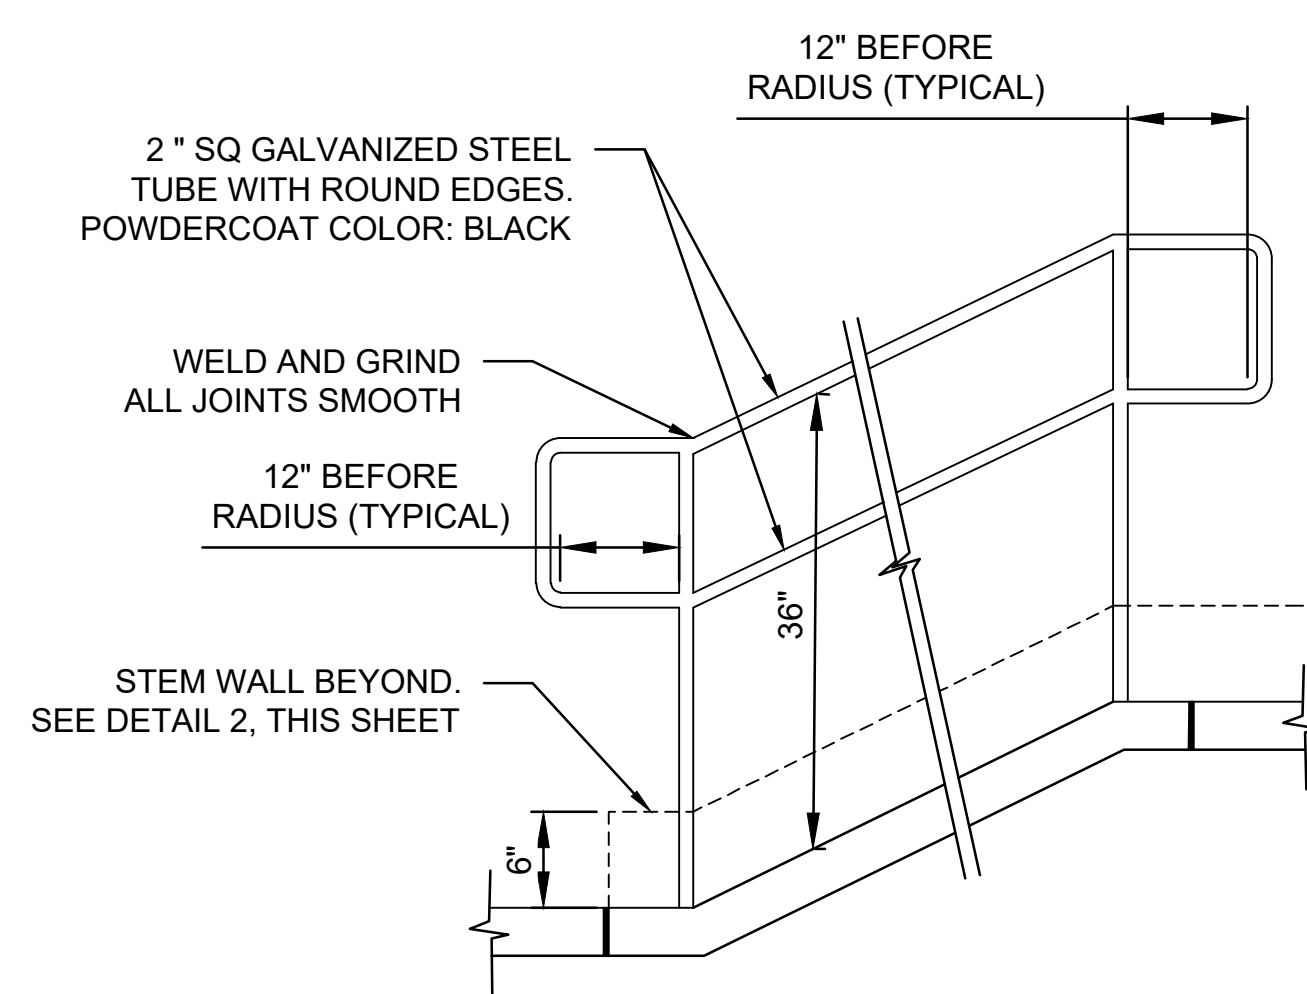

3 STAIRWAY RAIL TERMINAL DETAIL
 SCALE: NONE

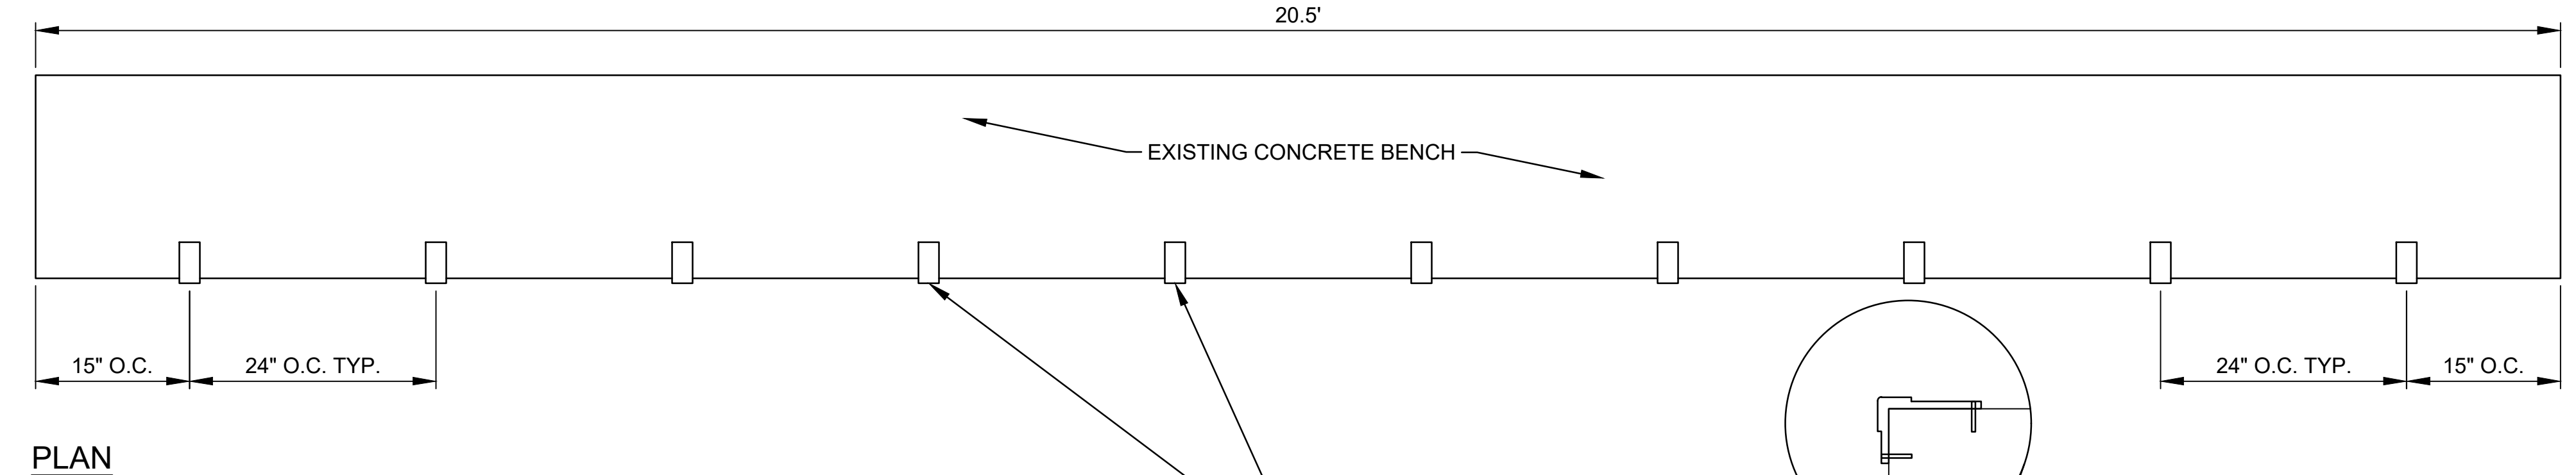

PLAN

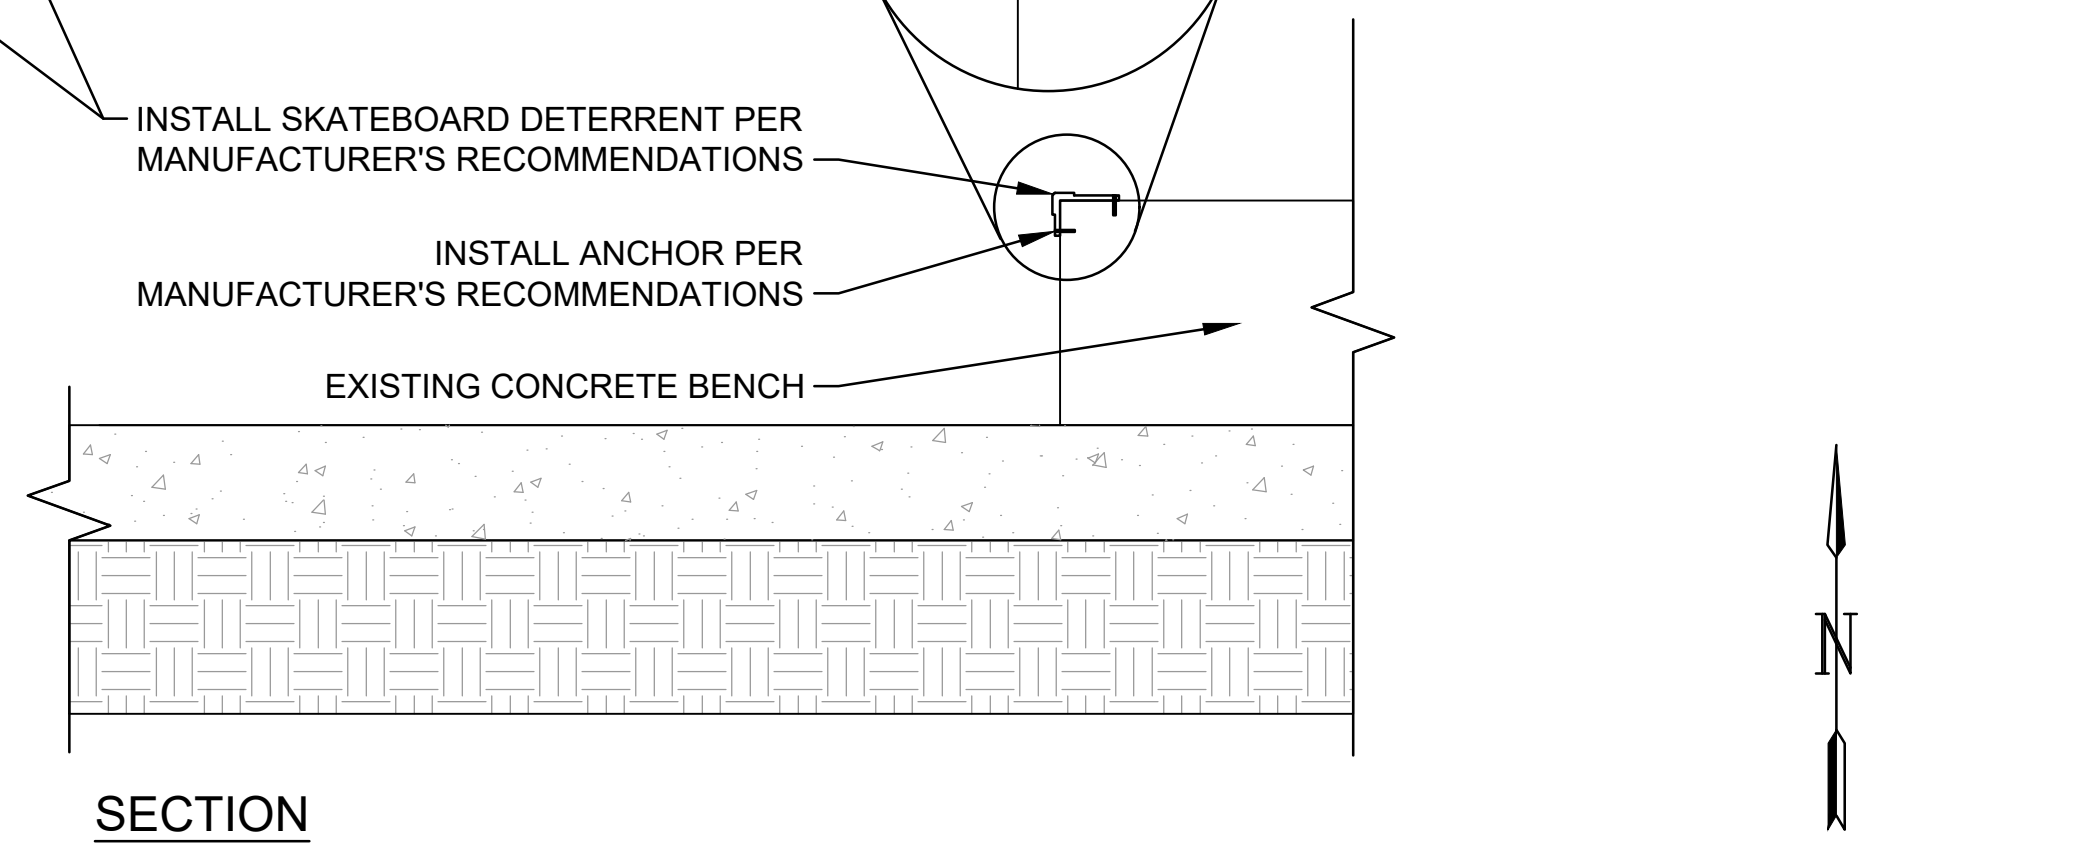

SECTION


PRODUCT INFORMATION

(2) 20 PIECE KITS - SKATEBOARD DETERRENT FOR 90 DEGREE WALLS WITH 1/8" RADIUS EDGE - FA90A

MATERIAL AND FINISH: 6061-T6 ALUMINUM, HARD TUMBLE, CLEAR ANODIZED

MANUFACTURER: PARK WAREHOUSE, PARKWAREHOUSE.COM, 888-321-5334

4 SKATEBOARD DETERRENT DETAILS
 SCALE: NONE

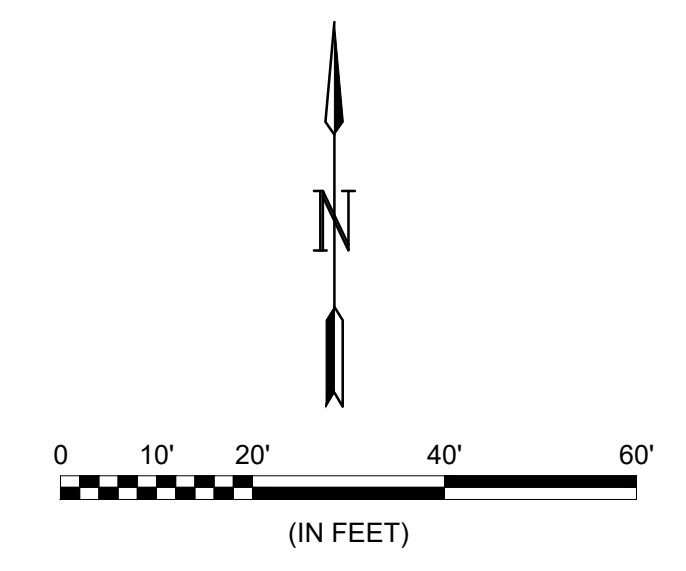

File: L:\2023\23F00200 - Edgemoor Park Plaza Repairs\Drawings\EDGPK-C-504.dwg Last Save: 10/18/2023 3:19 PM Last saved by: B\Gillespie
 Last plotted by: Thomas, Brent D. Plot Style: AECmonochrome.ctb Plot Scale: 1:1 Plot Date: 11/21/2023 12:07 PM Plotter used: AutoCAD PDF (General Documentation).pc3