



3 GROUND COVER PLANTING DETAIL
SCALE: NONE

1 SHRUB PLANTING DETAIL
SCALE: NONE

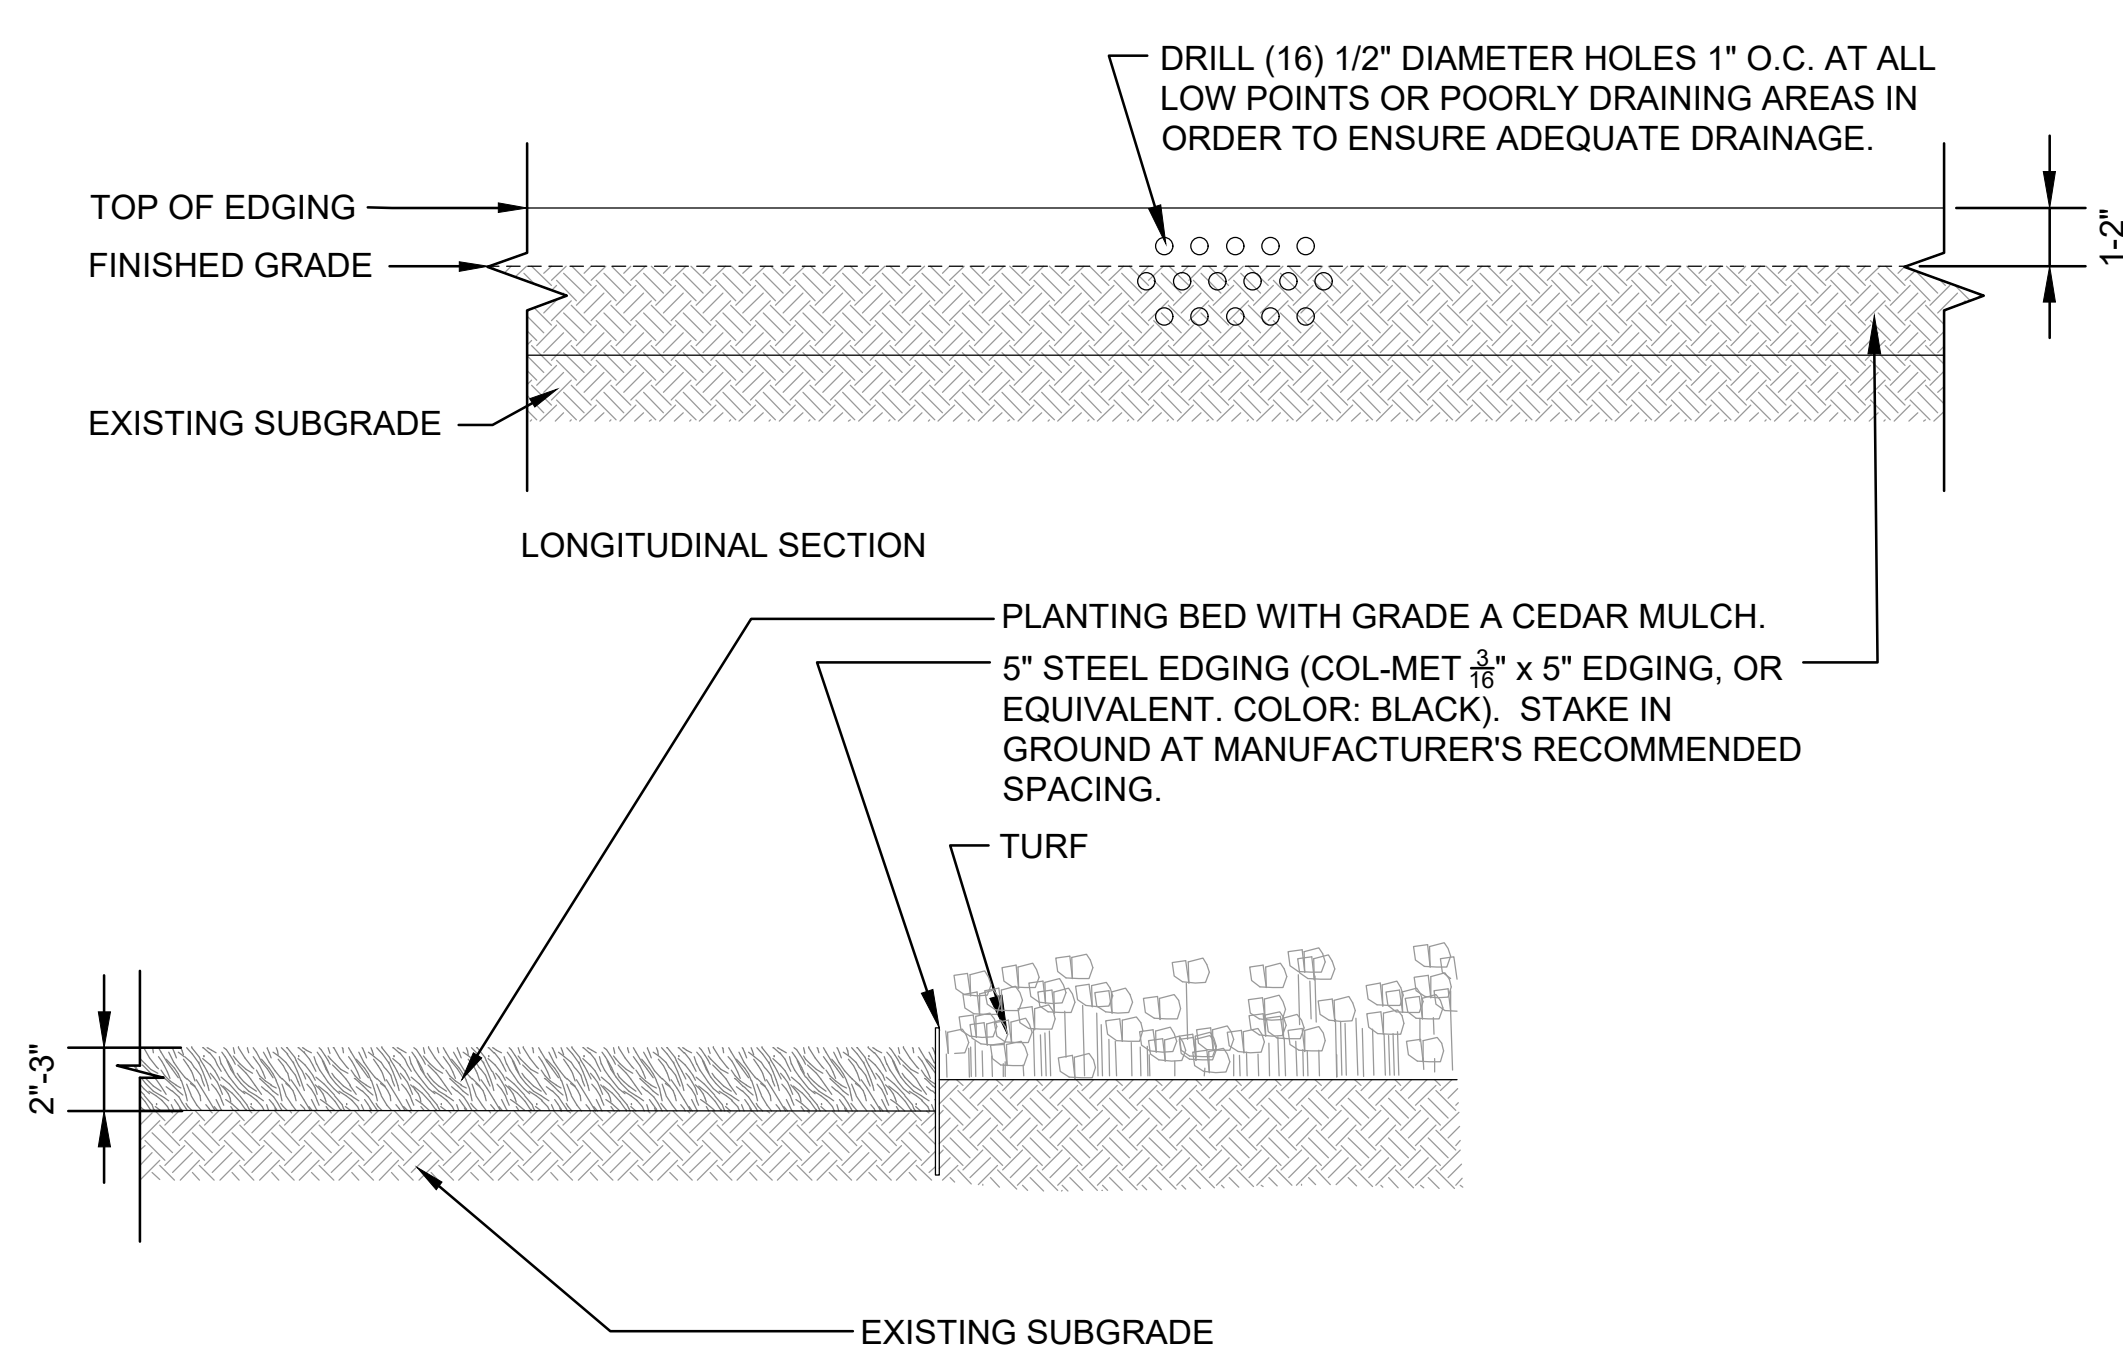

2 LANDSCAPE EDGING AT RAIN GARDEN
SCALE: NONE

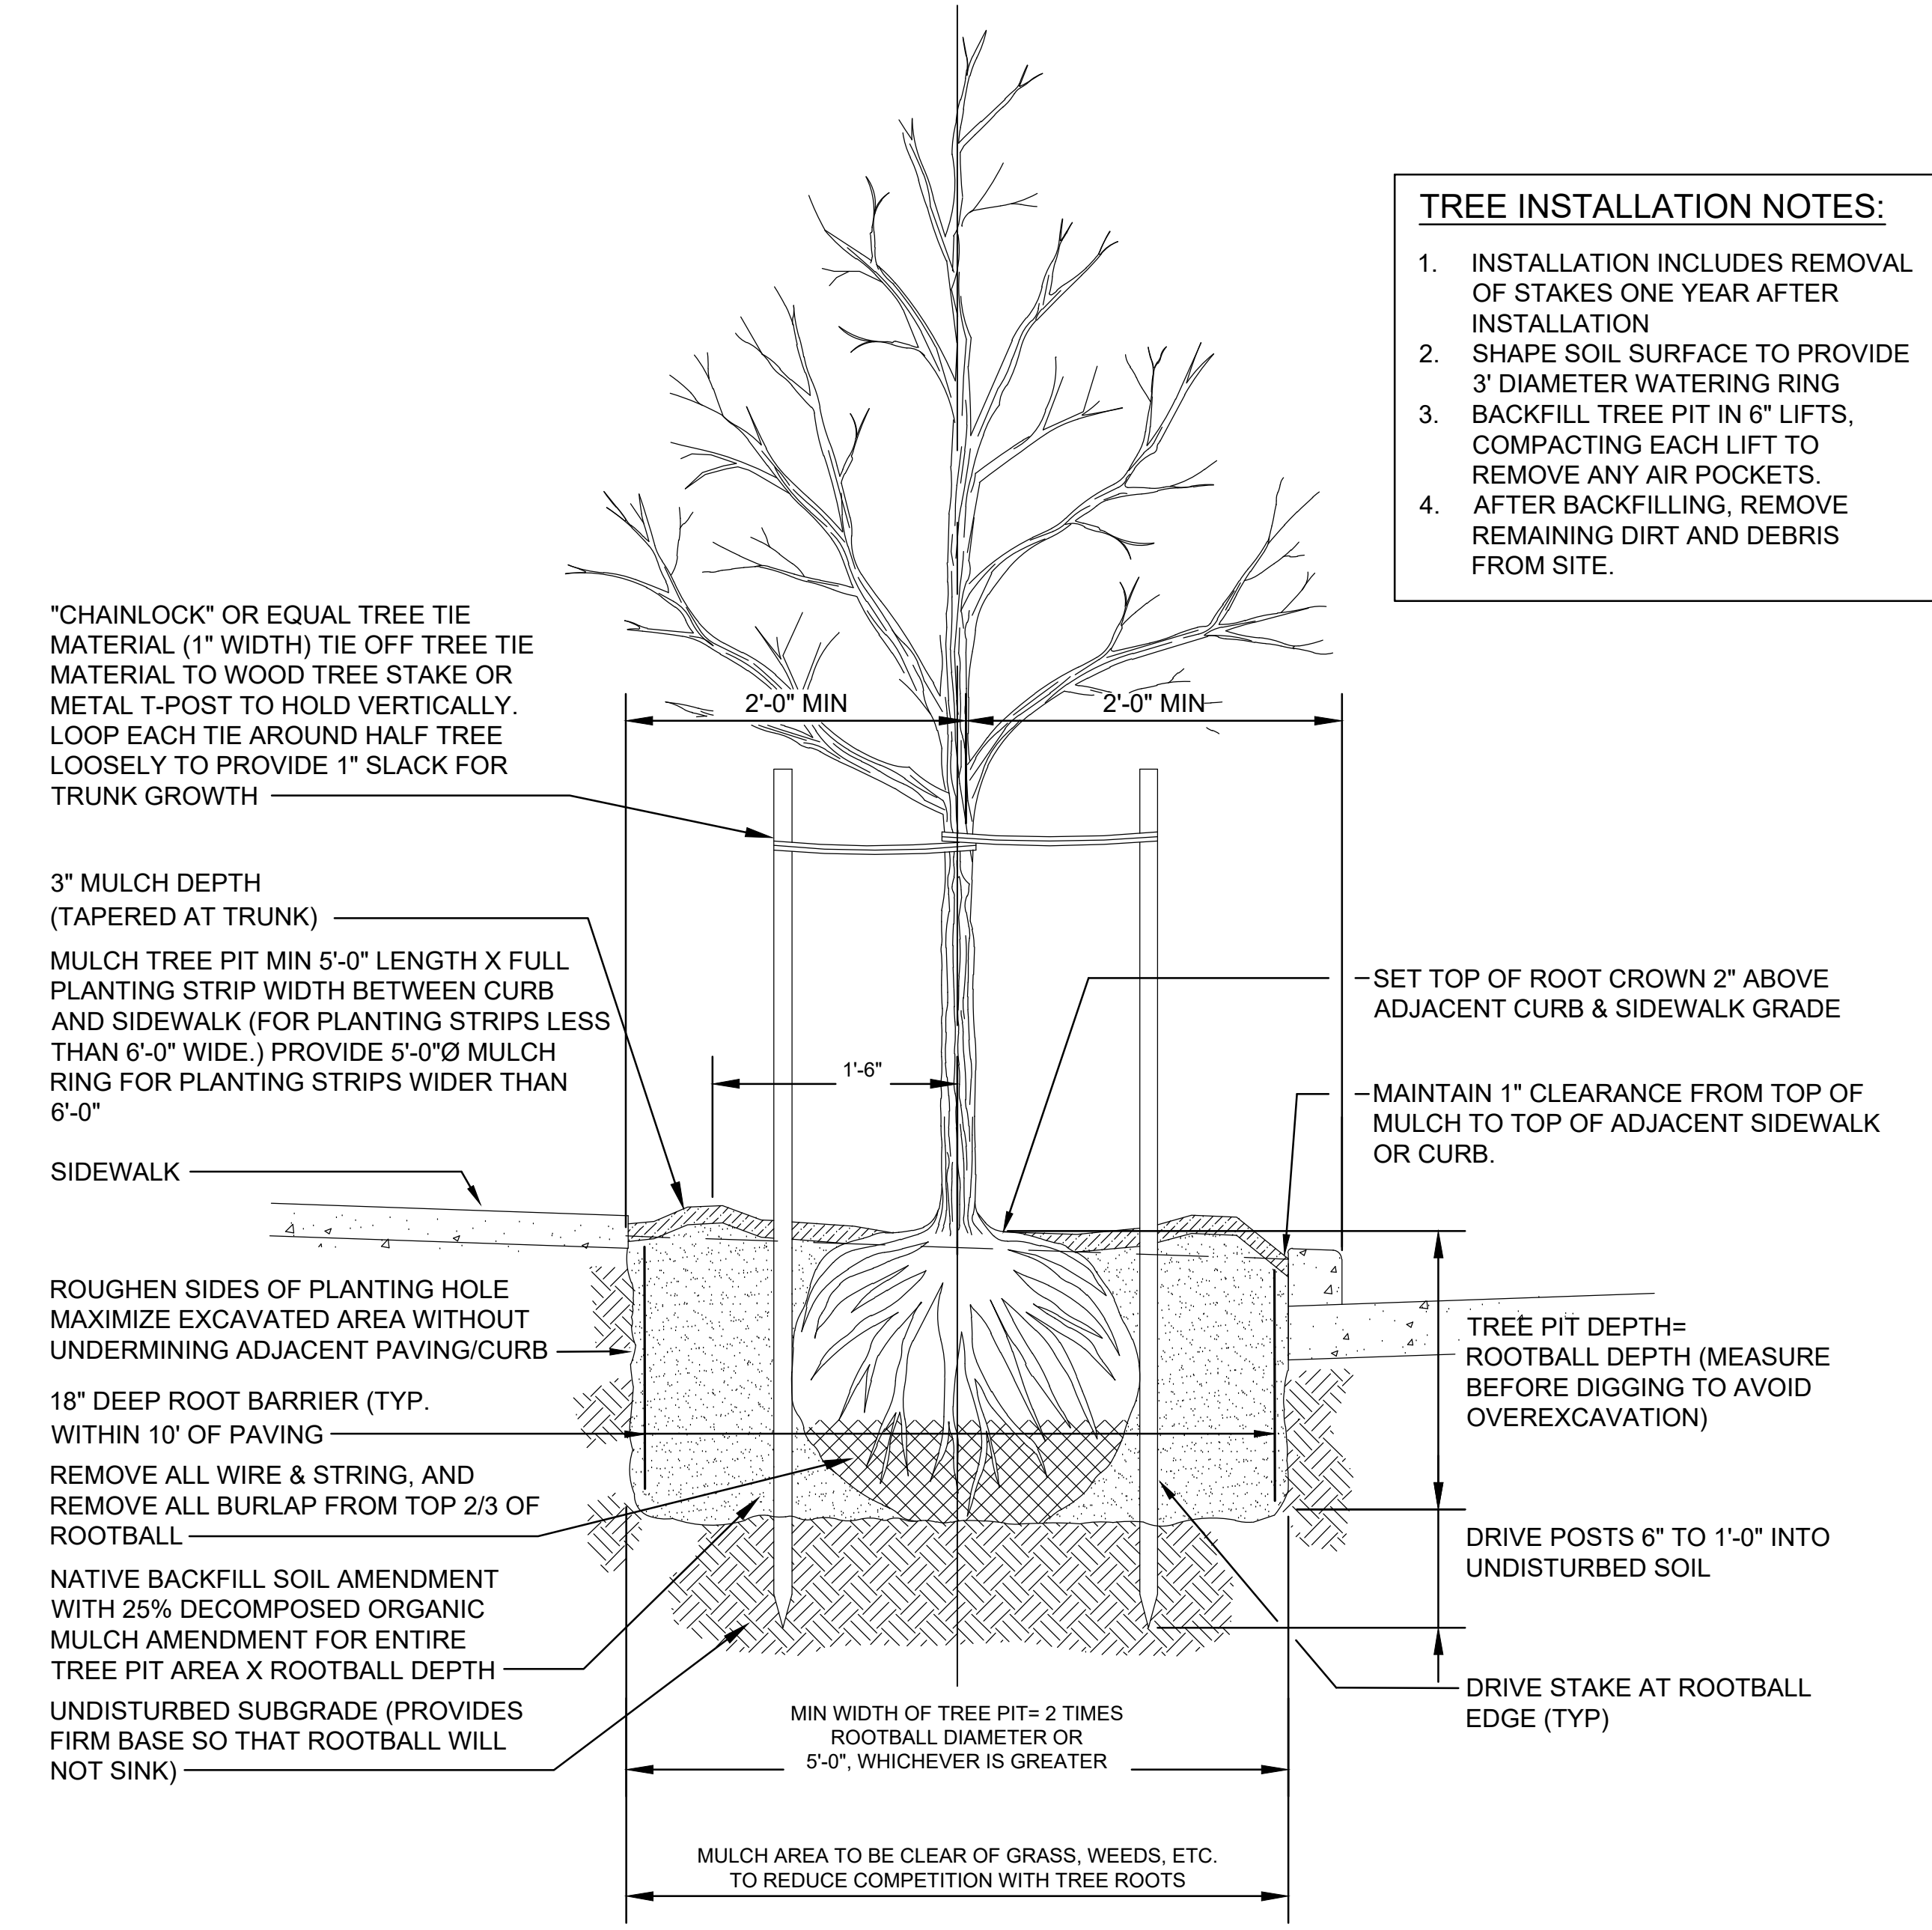

4 DECIDUOUS TREE PLANTING DETAIL
SCALE: NONE

- TREE INSTALLATION NOTES:**
1. INSTALLATION INCLUDES REMOVAL OF STAKES ONE YEAR AFTER INSTALLATION
 2. SHAPE SOIL SURFACE TO PROVIDE 3" DIAMETER WATERING RING
 3. BACKFILL TREE PIT IN 6" LIFTS, COMPACTING EACH LIFT TO REMOVE ANY AIR POCKETS.
 4. AFTER BACKFILLING, REMOVE REMAINING DIRT AND DEBRIS FROM SITE.

GARVER

© 2023 GARVER, LLC
THIS DOCUMENT, ALONG WITH THE IDEAS AND DESIGNS CONVEYED HEREIN, SHALL BE CONSIDERED INSTRUMENTS OF PROFESSIONAL SERVICE AND ARE PROPERTY OF GARVER, LLC. ANY USE, REPRODUCTION, OR DISTRIBUTION OF THIS DOCUMENT, ALONG WITH THE IDEAS AND DESIGN CONTAINED HEREIN, IS PROHIBITED UNLESS AUTHORIZED IN WRITING BY GARVER, LLC OR EXPLICITLY ALLOWED IN THE GOVERNING PROFESSIONAL SERVICES AGREEMENT FOR THIS WORK.

1995 Midfield Road
Wichita, KS 67209
(316) 264-8008

BRENT D. THOMAS
LICENSED
669
KANSAS
LANDSCAPE ARCHITECT
Digitally Signed 11/21/2023

BY	DESCRIPTION	DATE	REV.

CITY OF WICHITA
DEPT. OF PARK & RECREATION
WICHITA, KANSAS

EDGEMOOR PARK
PLAZA REPAIRS

LANDSCAPE DETAILS

JOB NO.: 22F00030
DATE: NOV 2023
DESIGNED BY: BDT
DRAWN BY: BIG

BAR IS ONE INCH ON ORIGINAL DRAWING
IF NOT ONE INCH ON THIS SHEET, ADJUST SCALES ACCORDINGLY.

DRAWING NUMBER
L-502

SHEET NUMBER

File: L:\2023\23F00030 - Edgemoor Park Plaza Repairs\Drawings\EDGPK-L-501.dwg Last Saved: 10/18/2023 1:06 PM Last saved by: BIG/Gillespie Last plotted by: Thomas, Brent D. Plot Style: AECmonochrome.ctb Plot Scale: 1:1 Plot Date: 11/21/2023 12:08 PM Plotter used: AutoCAD PDF (General Documentation).pc3