




File: L:\2023\23F00200 - Edgemoor Park Plaza Repairs\Drawings\EDGPK-C-103.dwg Last Save: 10/18/2023 3:54 PM Last saved by: B\Gillespie  
 Last plotted by: Thomas, Brent D. Plot Style: AECmonochrome.ctb Plot Scale: 1:1 Plot Date: 11/21/2023 12:06 PM Plotter used: \_AutocAD PDF (General Documentation).pc3

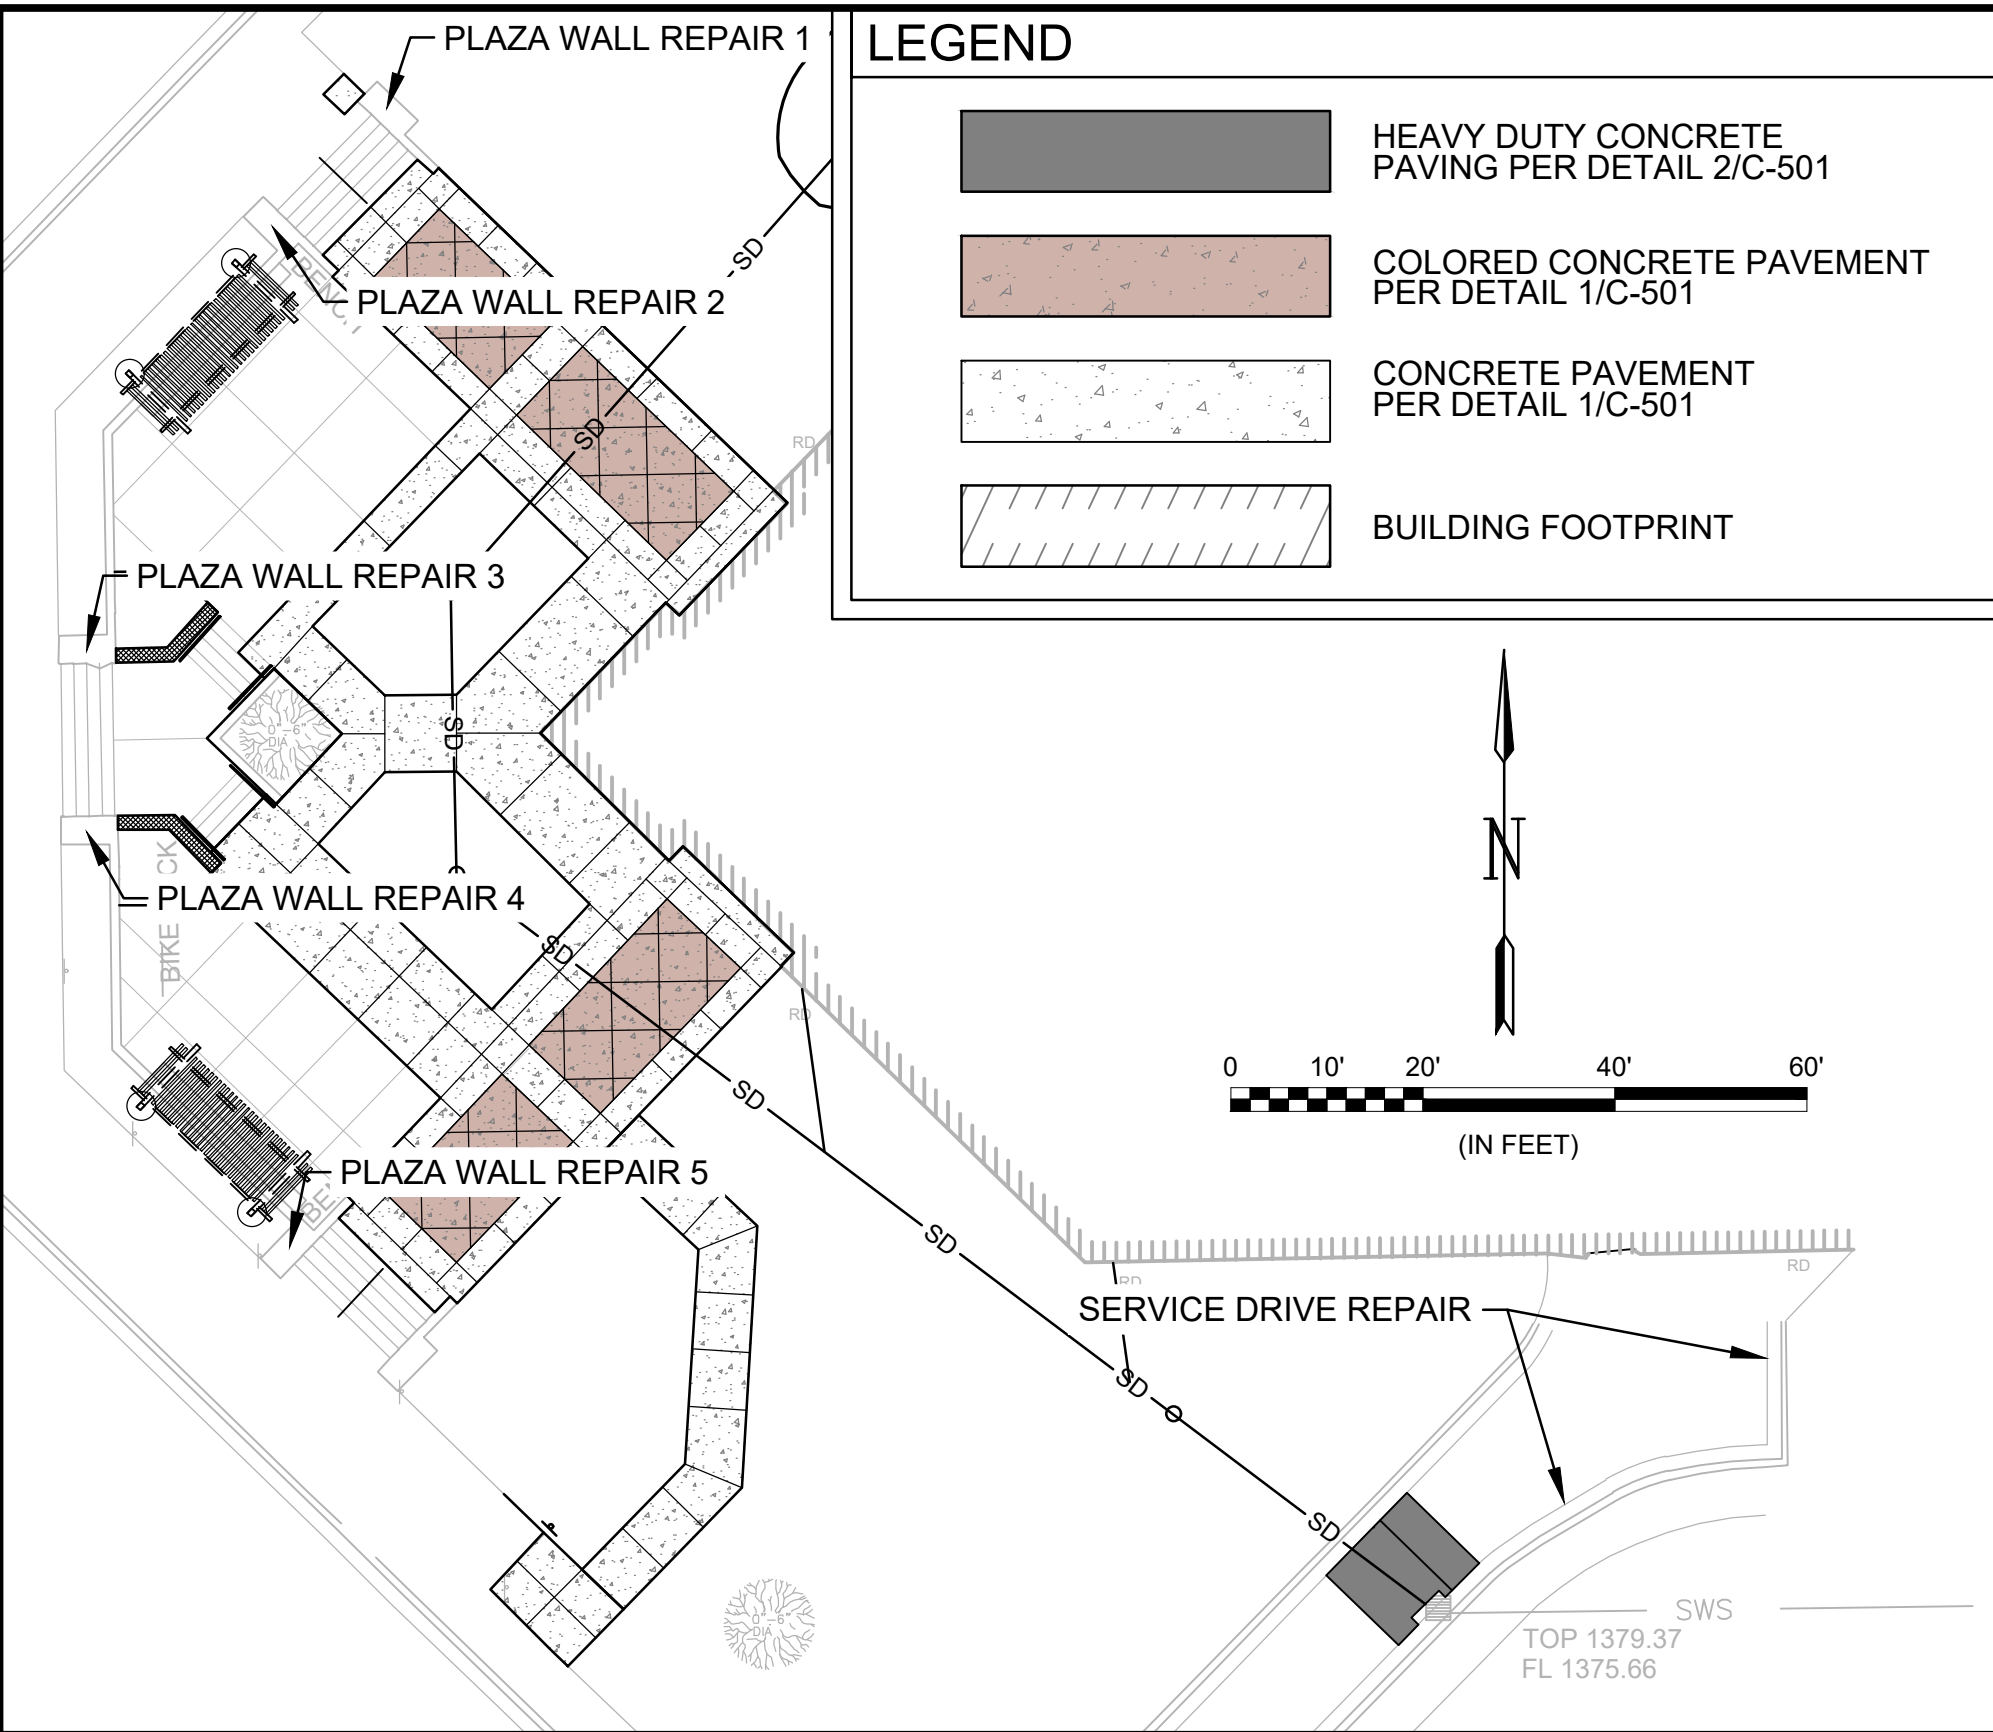


**A PLAZA WALL REPAIR PLAN**  
 SCALE: 1" = 20'

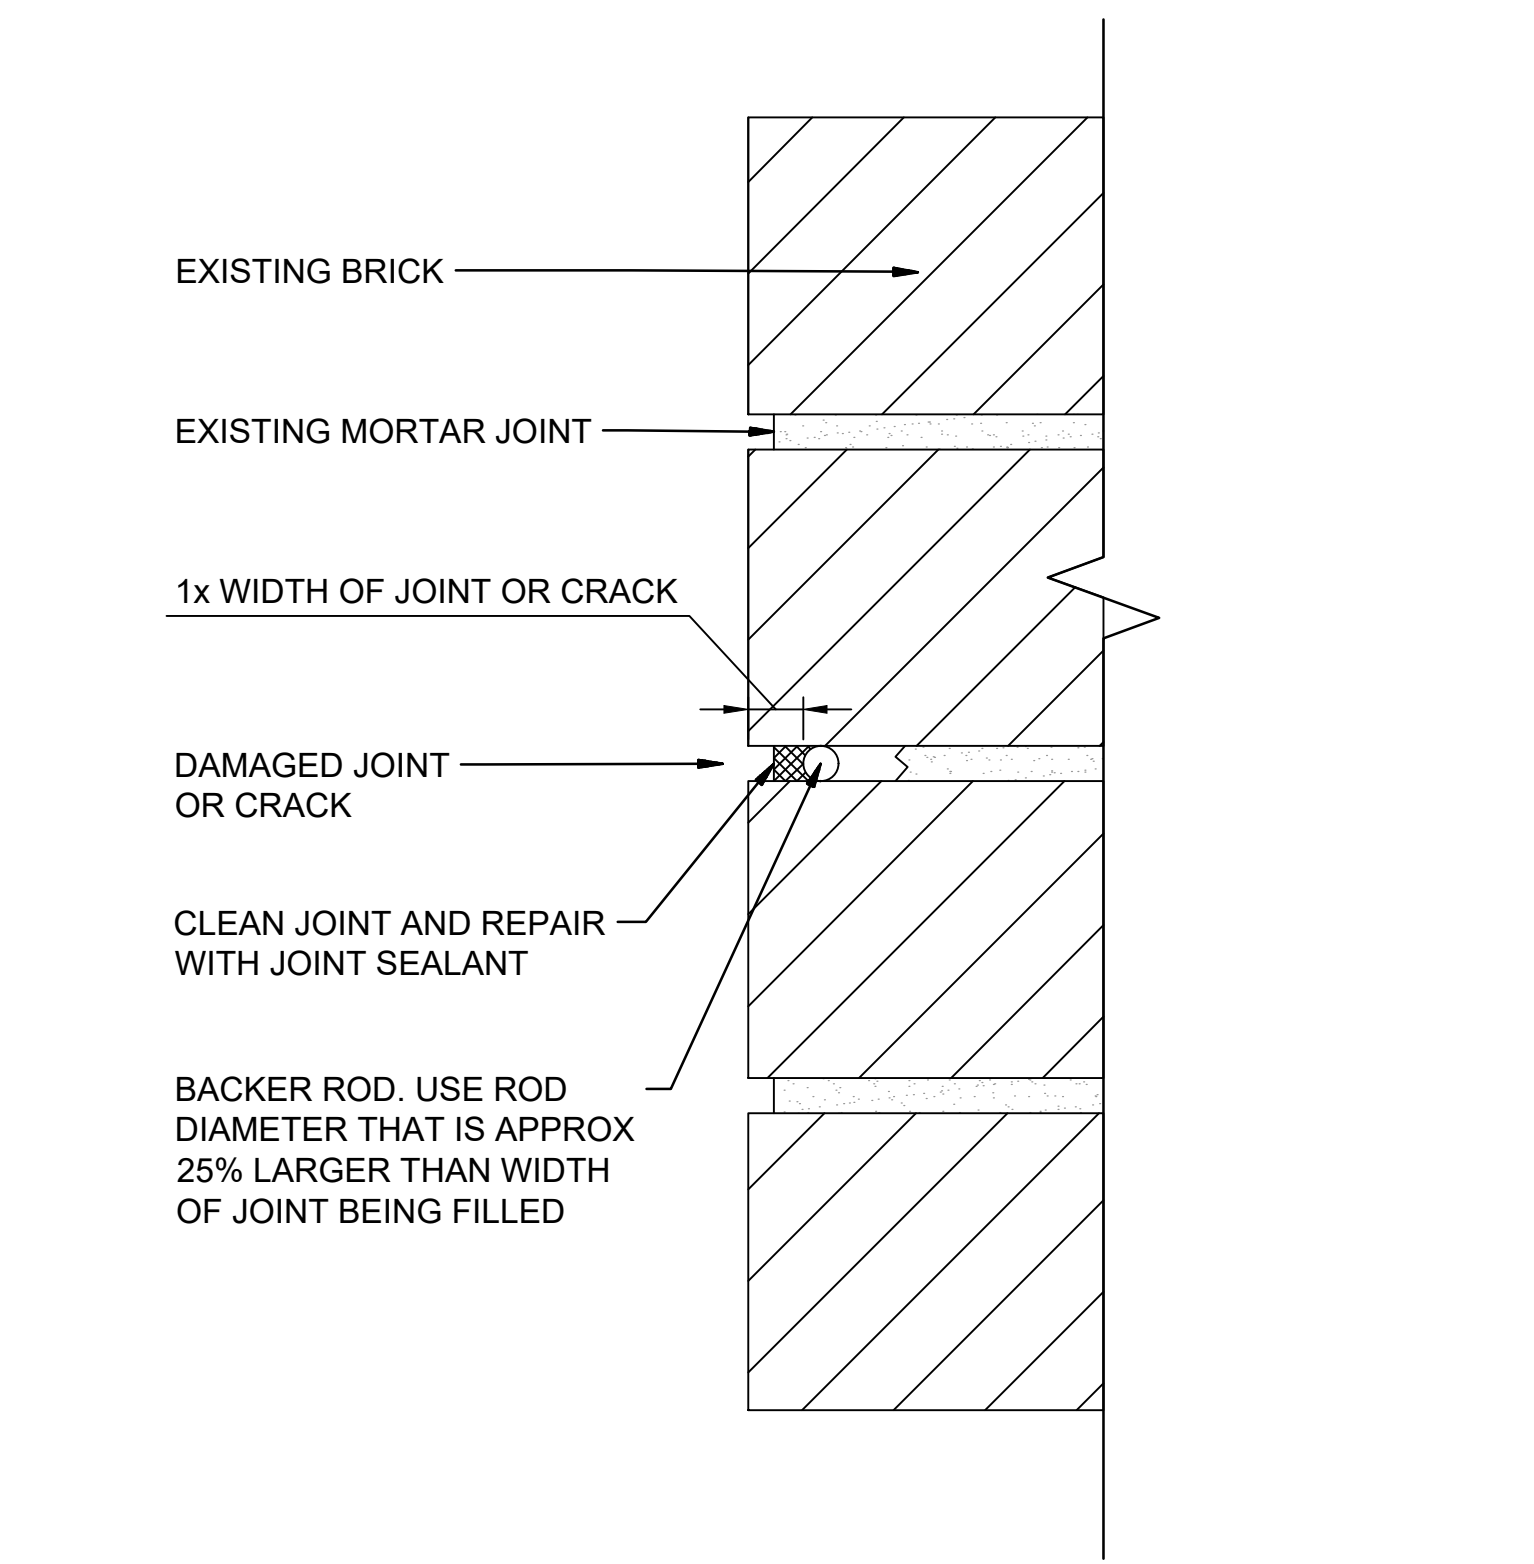

**B JOINT AND CRACK REPAIR DETAIL**  
 SCALE: 1" = 20'

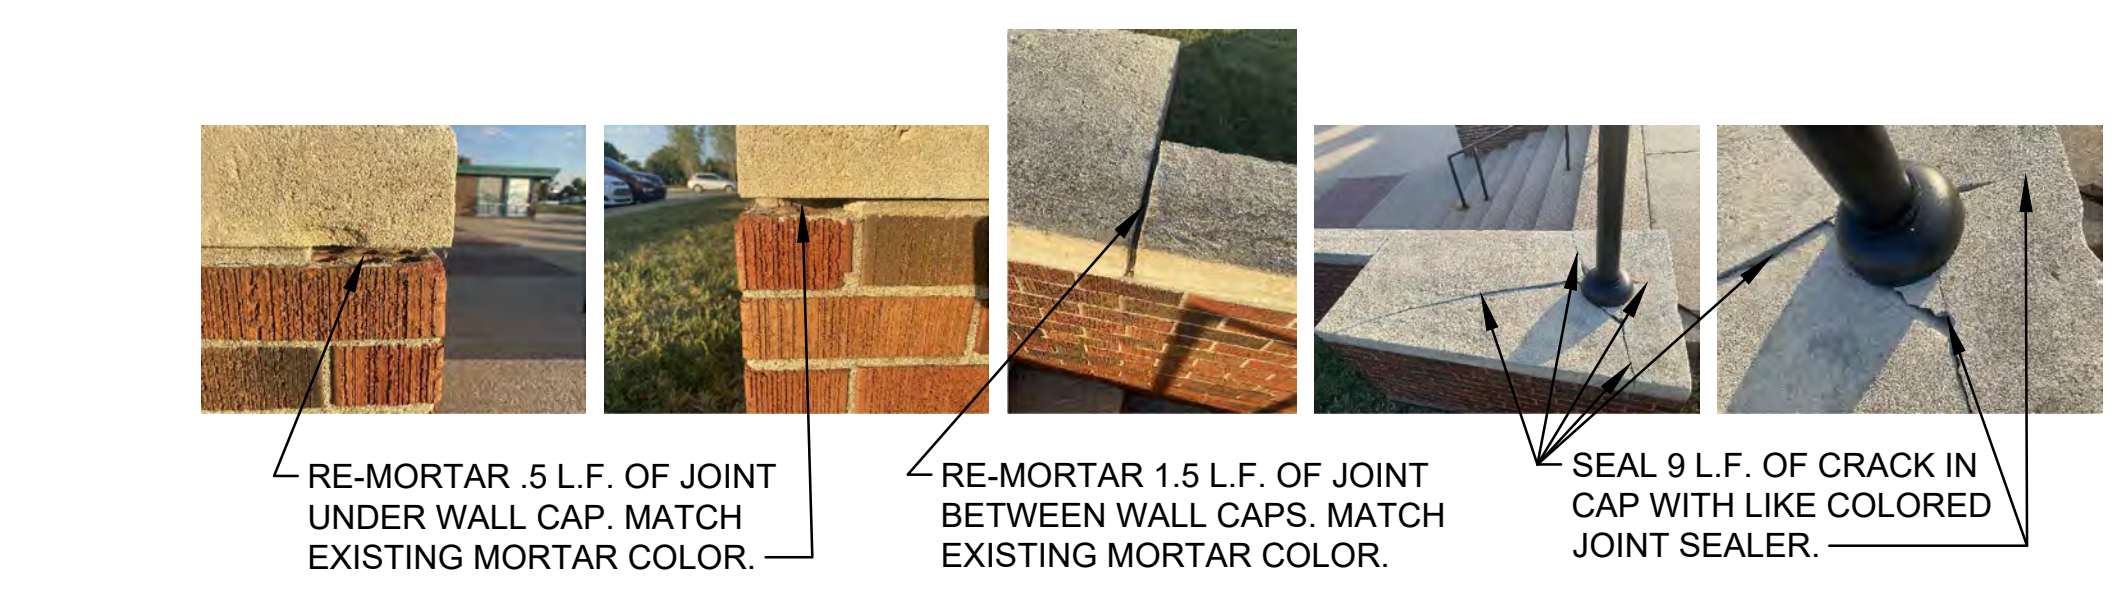

**C PLAZA WALL REPAIR 1**  
 SCALE: NONE

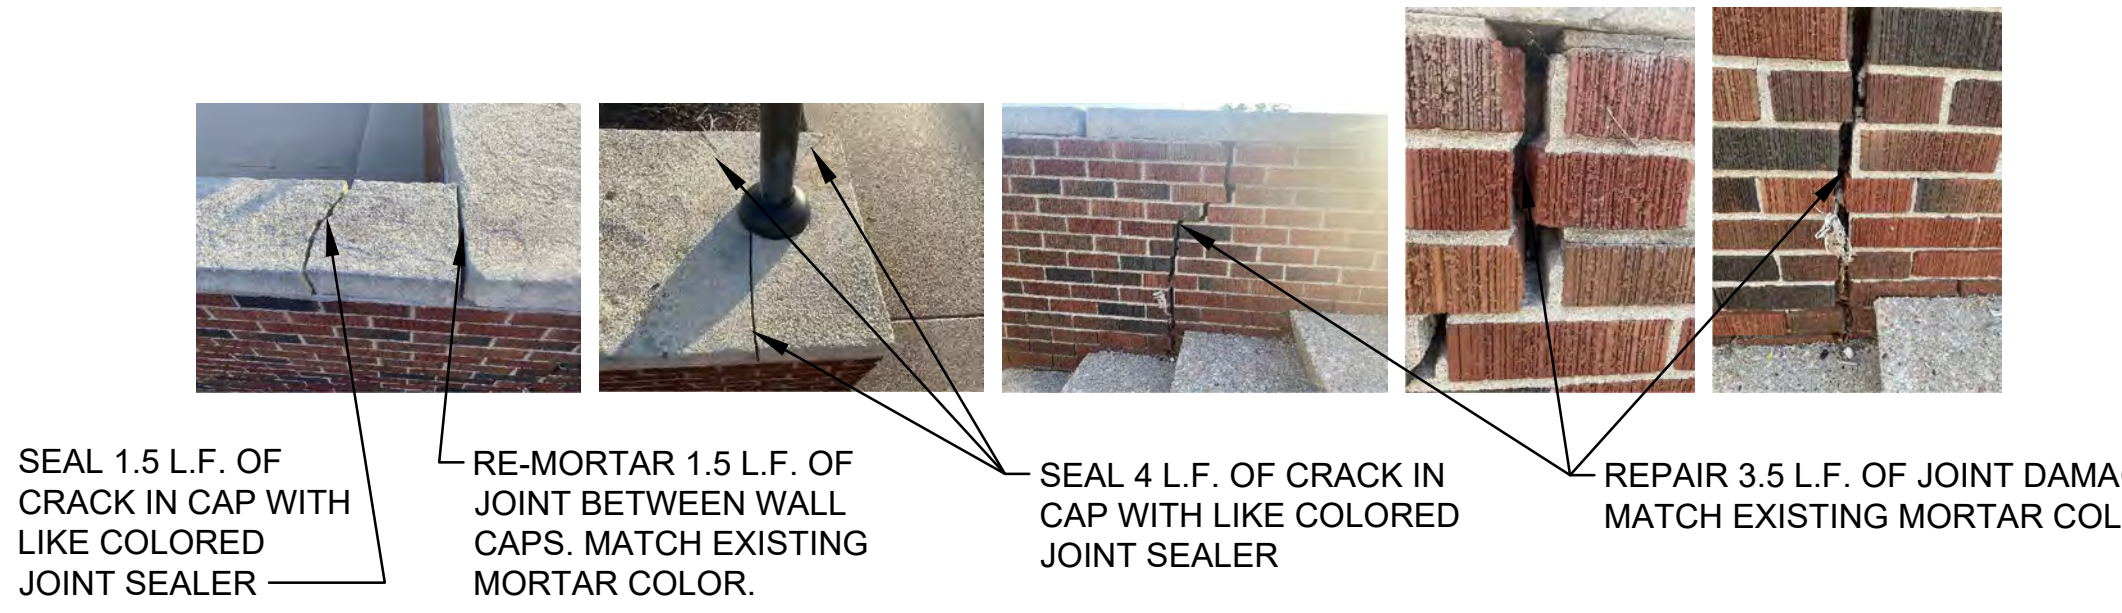


**D PLAZA WALL REPAIR 2**  
 SCALE: NONE


**NOTE:**  
 REPLACE MISSING BRICKS WITH THAT OF LIKE COLOR, SIZE, AND TEXTURE OF EXISTING BRICK. SUBMIT BRICK SAMPLE TO OWNER FOR APPROVAL PRIOR TO COMMENCEMENT OF REPAIR.



**E PLAZA WALL REPAIR 3**  
 SCALE: NONE

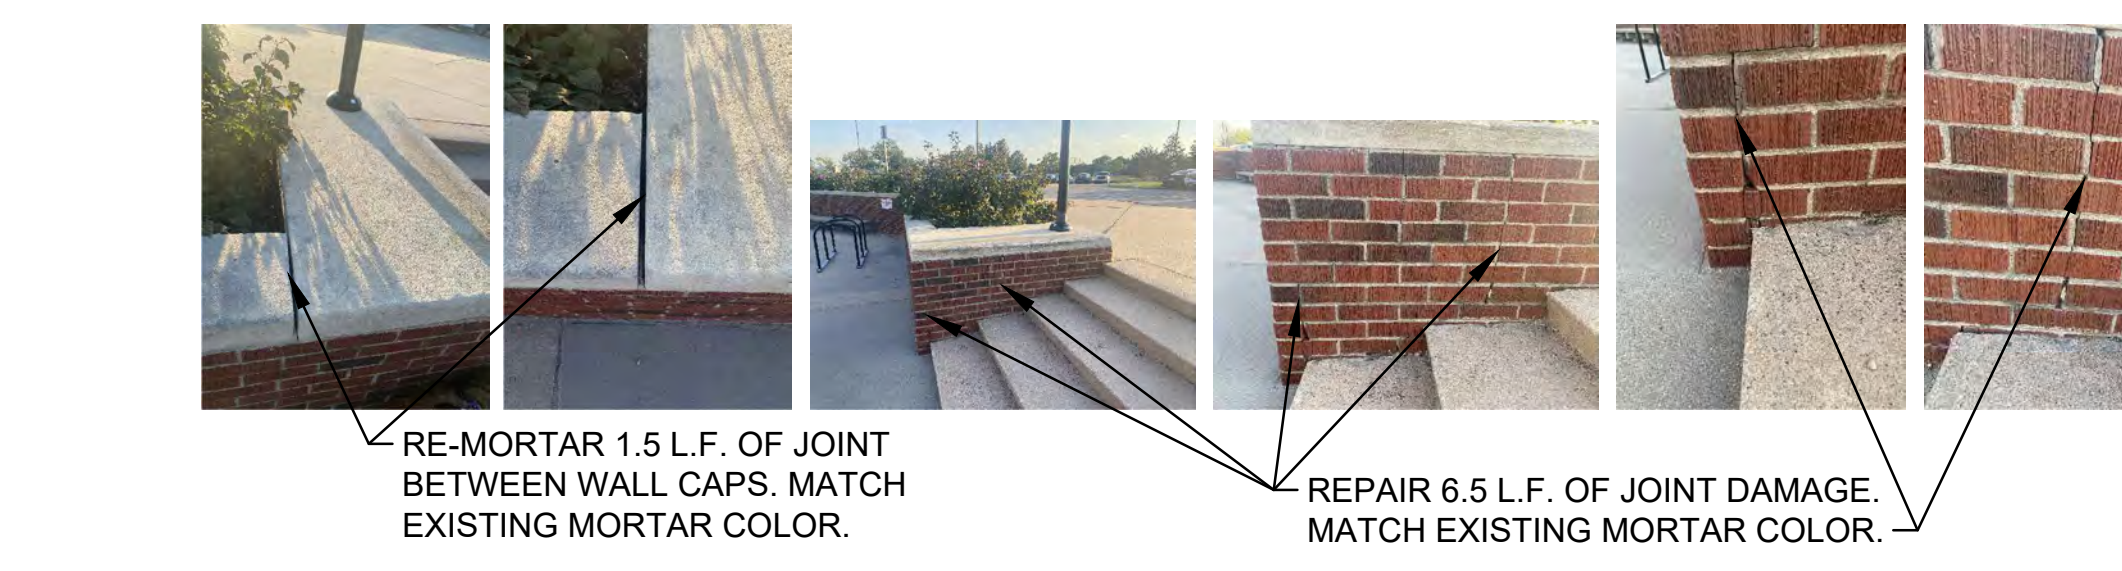

**F PLAZA WALL REPAIR 4**  
 SCALE: NONE

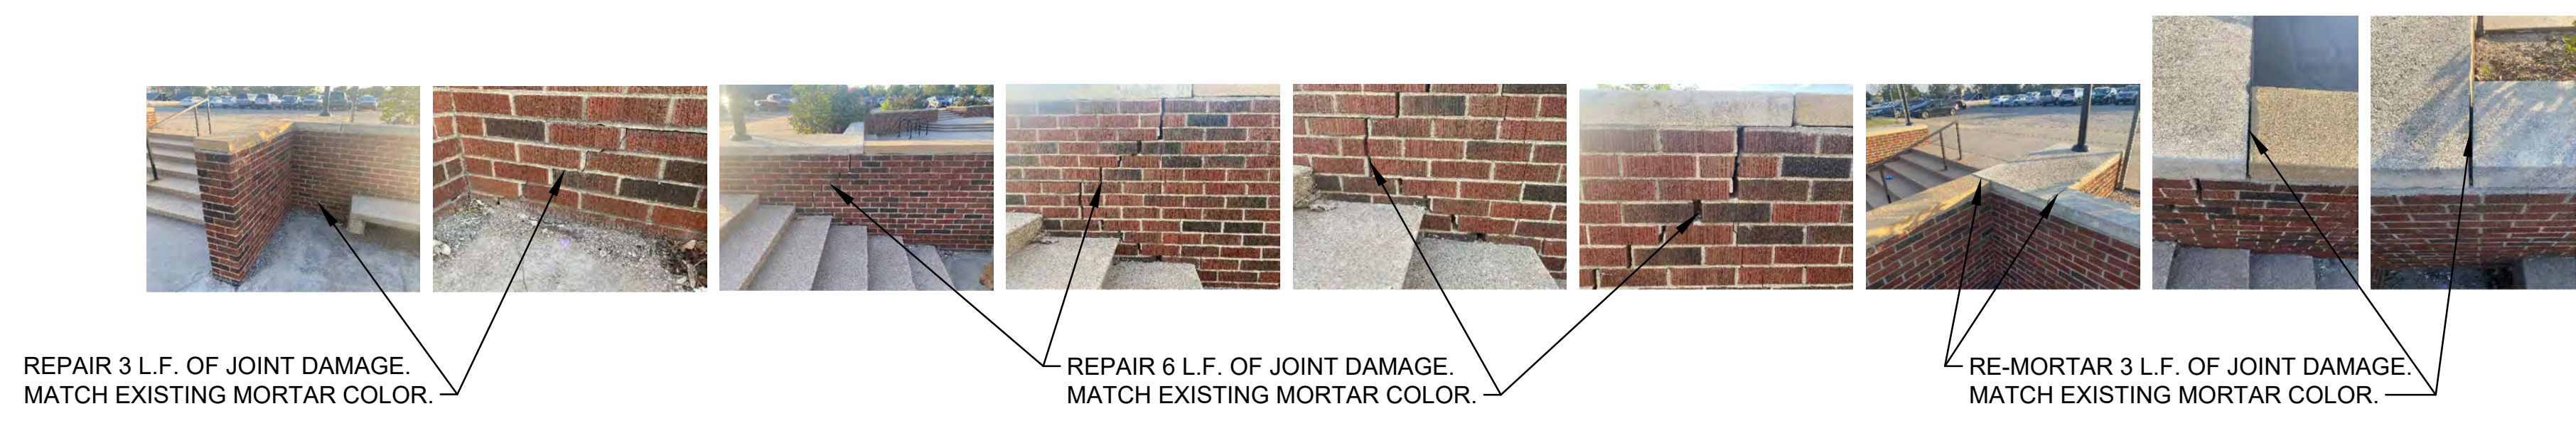

**G PLAZA WALL REPAIR 5**  
 SCALE: NONE



**H SERVICE DRIVE REPAIR**  
 SCALE: NONE

**GARVER**  
 © 2023 GARVER, LLC  
 THIS DOCUMENT, ALONG WITH THE IDEAS AND DESIGNS CONVEYED HEREIN, SHALL BE CONSIDERED INSTRUMENTS OF PROFESSIONAL SERVICE AND ARE PROPERTY OF GARVER, LLC. ANY USE, REPRODUCTION, OR DISTRIBUTION OF THIS DOCUMENT, ALONG WITH THE IDEAS AND DESIGN CONTAINED HEREIN, IS PROHIBITED UNLESS AUTHORIZED IN WRITING BY GARVER, LLC OR EXPLICITLY ALLOWED IN THE GOVERNING PROFESSIONAL SERVICES AGREEMENT FOR THIS WORK.

1995 Midfield Road  
 Wichita, KS 67209  
 (316) 264-8008

BRENT D. THOMAS  
 LICENSED  
 669  
 KANSAS  
 LANDSCAPE ARCHITECT  
 Digitally Signed 11/21/2023

REV.	DATE	DESCRIPTION	BY

CITY OF WICHITA  
 DEPT. OF PARK & RECREATION  
 WICHITA, KANSAS

EDGEMOOR PARK  
 PLAZA REPAIRS

WALL AND PAVEMENT  
 JOINT REPAIR PLAN

JOB NO.: 22F00030  
 DATE: NOV 2023  
 DESIGNED BY: BDT  
 DRAWN BY: BIG

BAR IS ONE INCH ON ORIGINAL DRAWING  
 IF NOT ONE INCH ON THIS SHEET, ADJUST SCALES ACCORDINGLY.

DRAWING NUMBER  
**C-103**  
 SHEET NUMBER