




EXC = 31.1
LF = 12.8
CF = 1.0

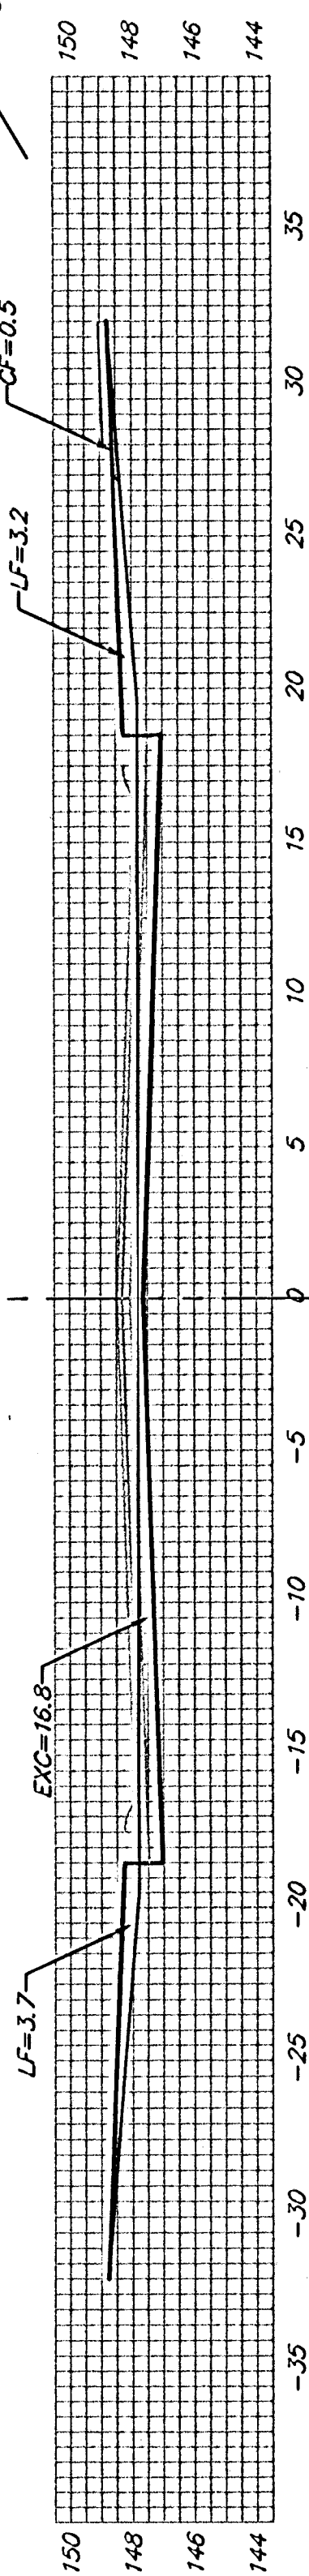


EXC = 31.1
LF = 12.8
CF = 1.0

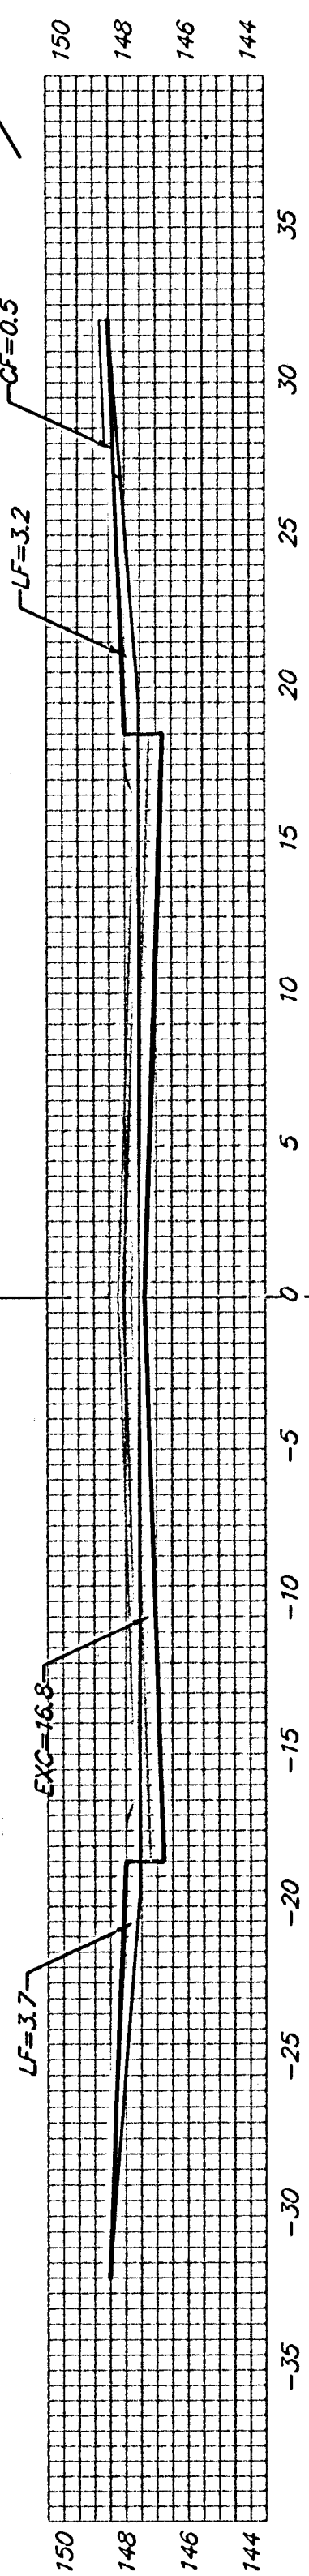


EXC = 31.1
LF = 12.8
CF = 1.0

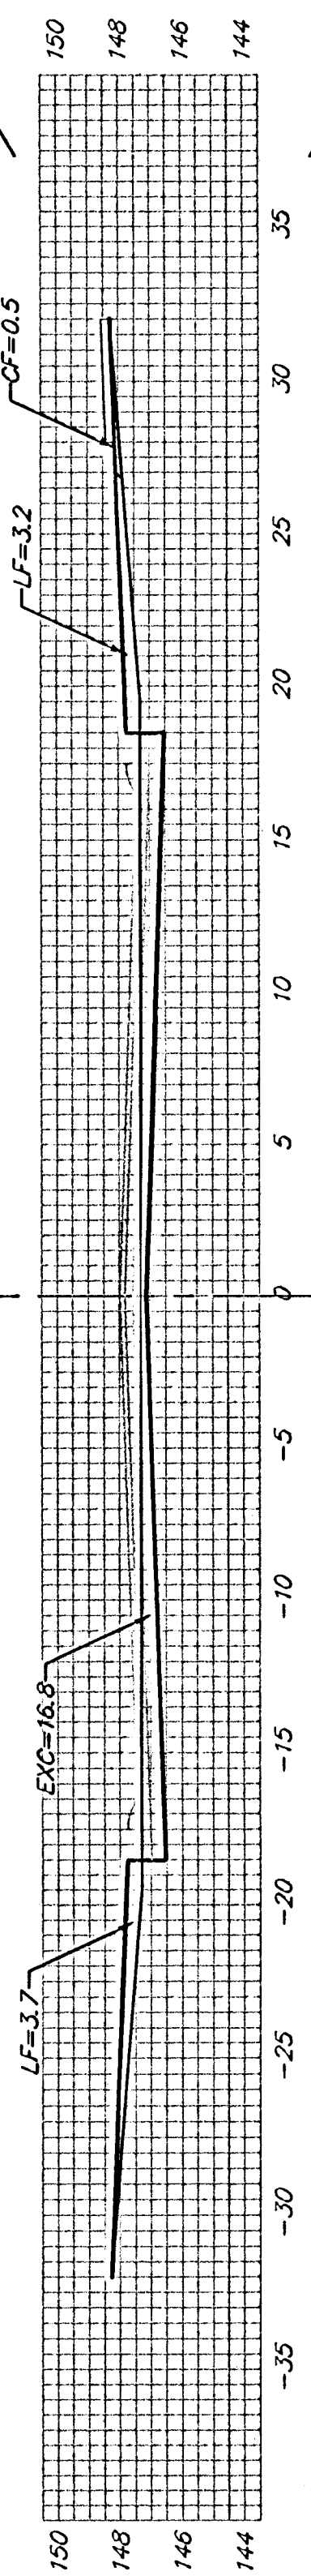


EXC = 31.1
LF = 12.8
CF = 1.0

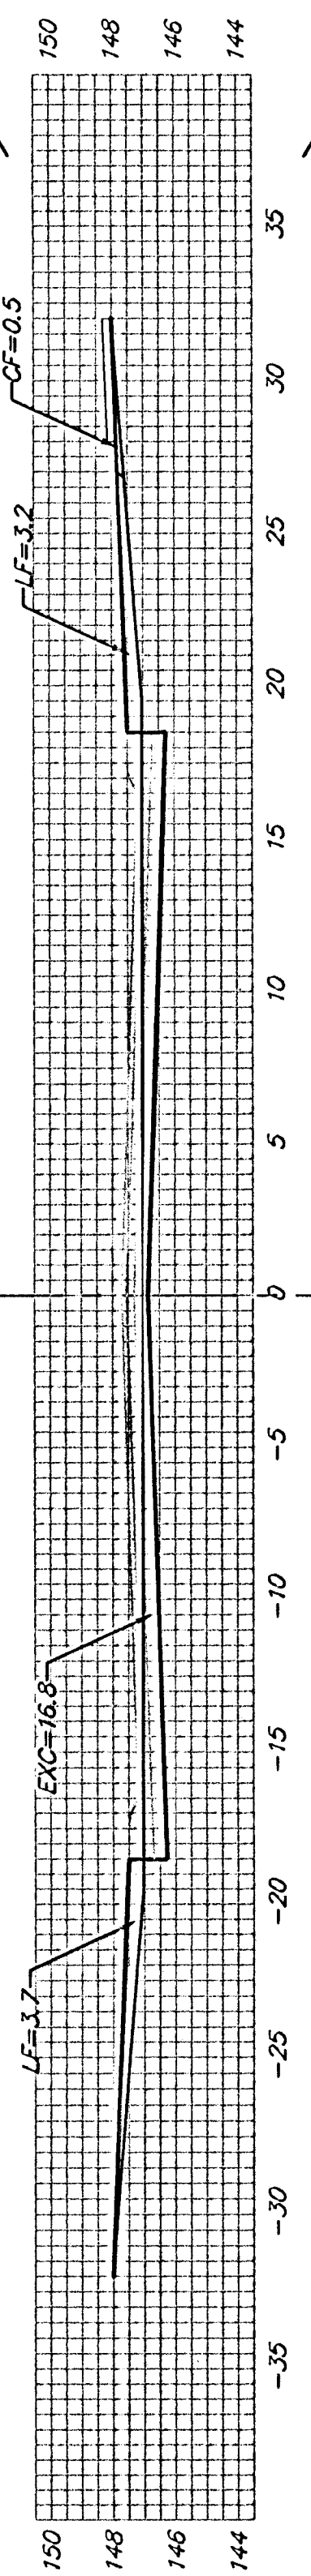


EXC = 31.1
LF = 12.8
CF = 1.0

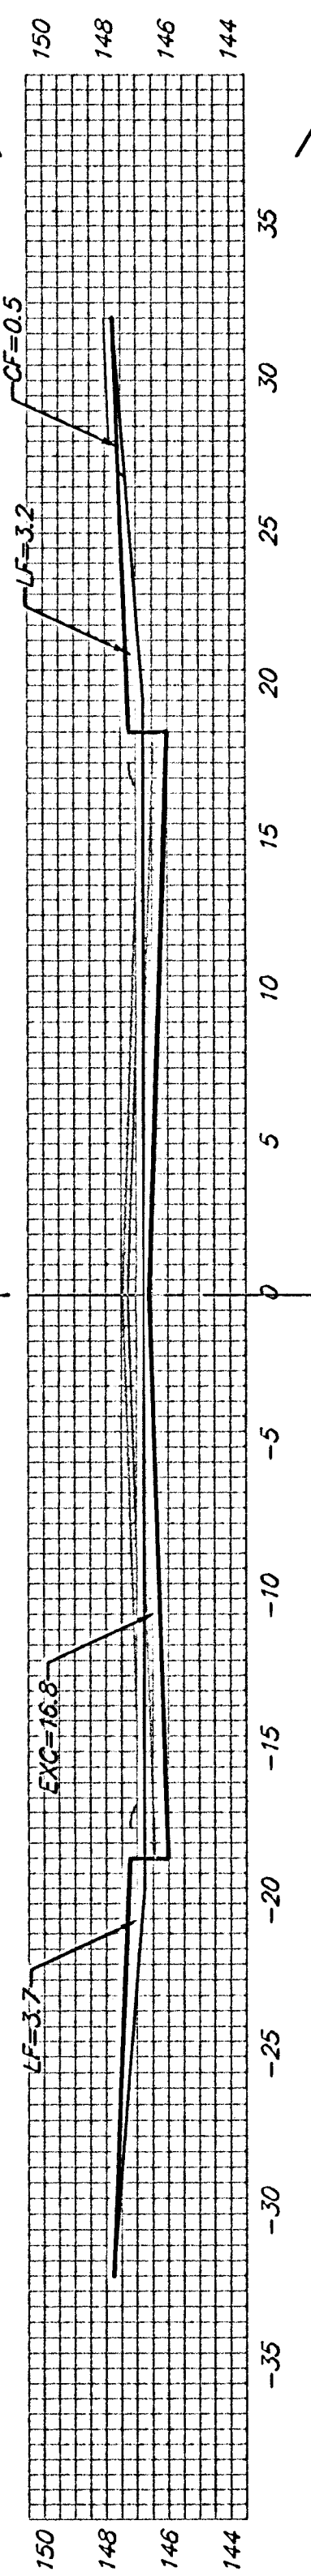


EXC = 31.1
LF = 12.8
CF = 1.0

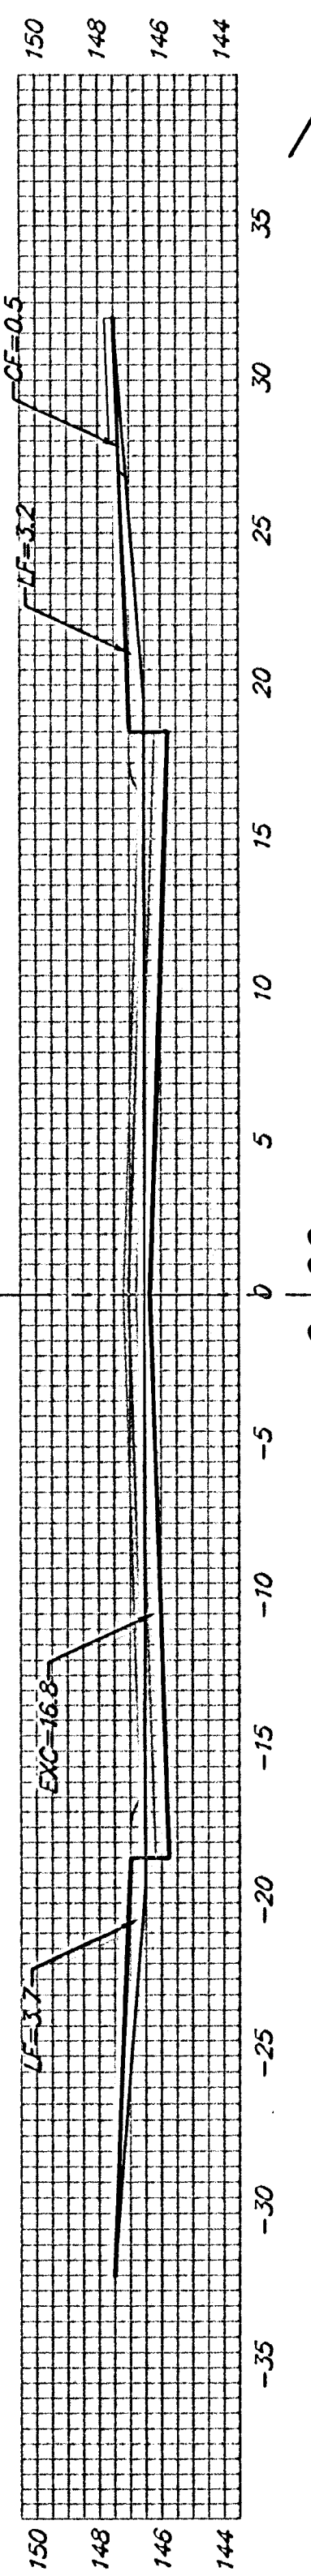


EXC = 31.1
LF = 12.8
CF = 1.0

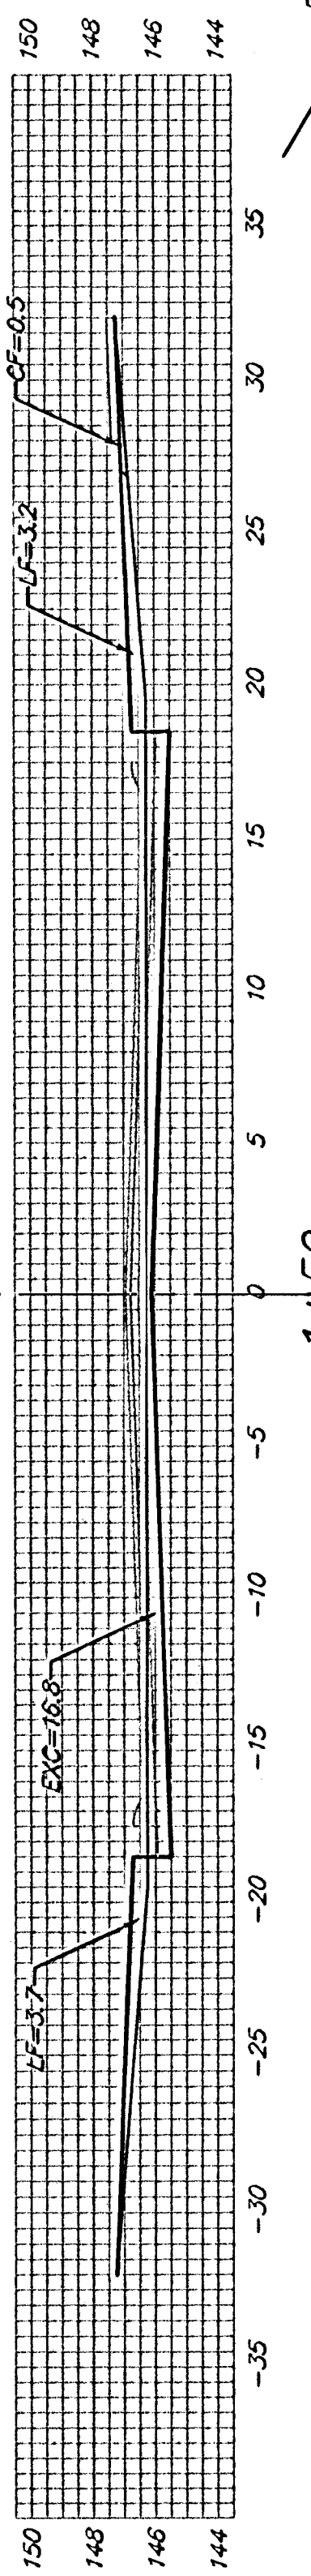


EXC = 31.1
LF = 12.8
CF = 1.0

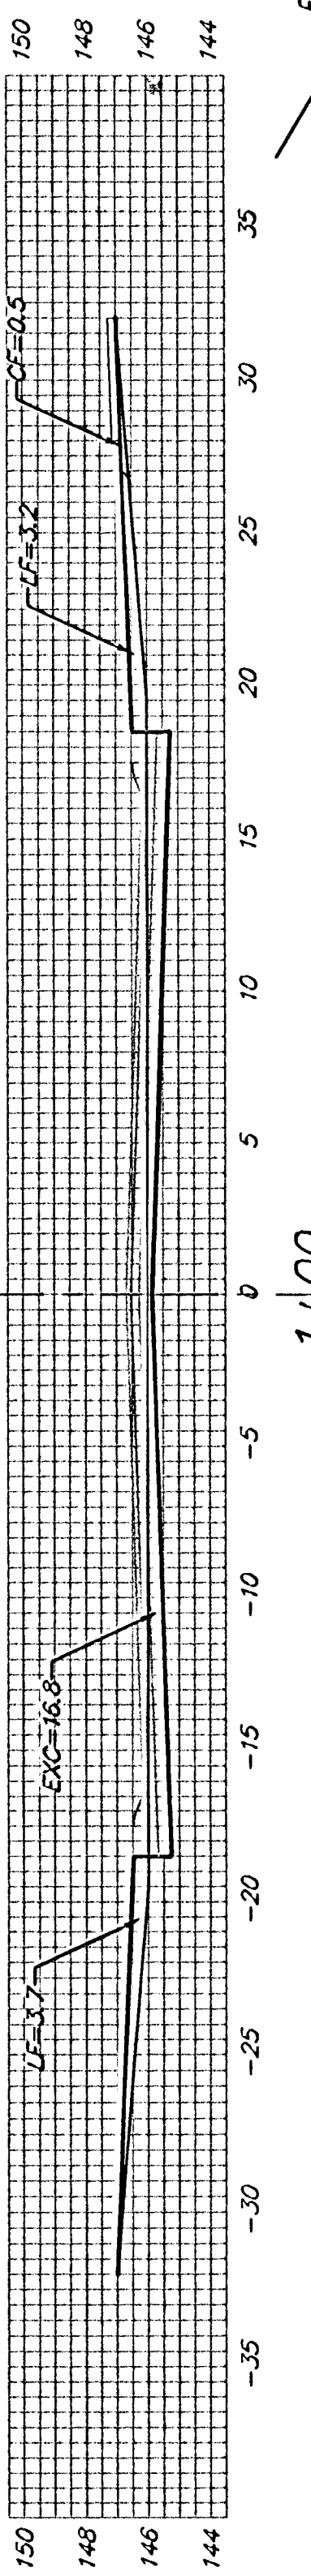

EXC = 31.1
LF = 12.8
CF = 1.0

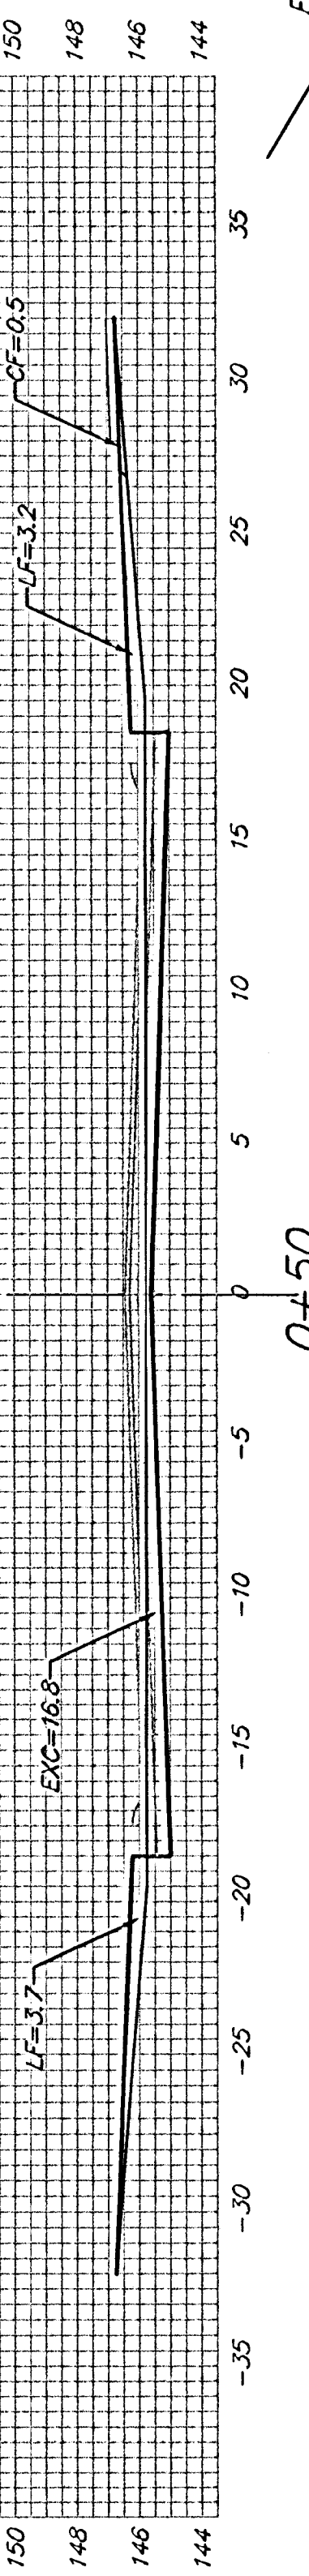

EXC = 8.1
LF = 3.3
CF = 0.3

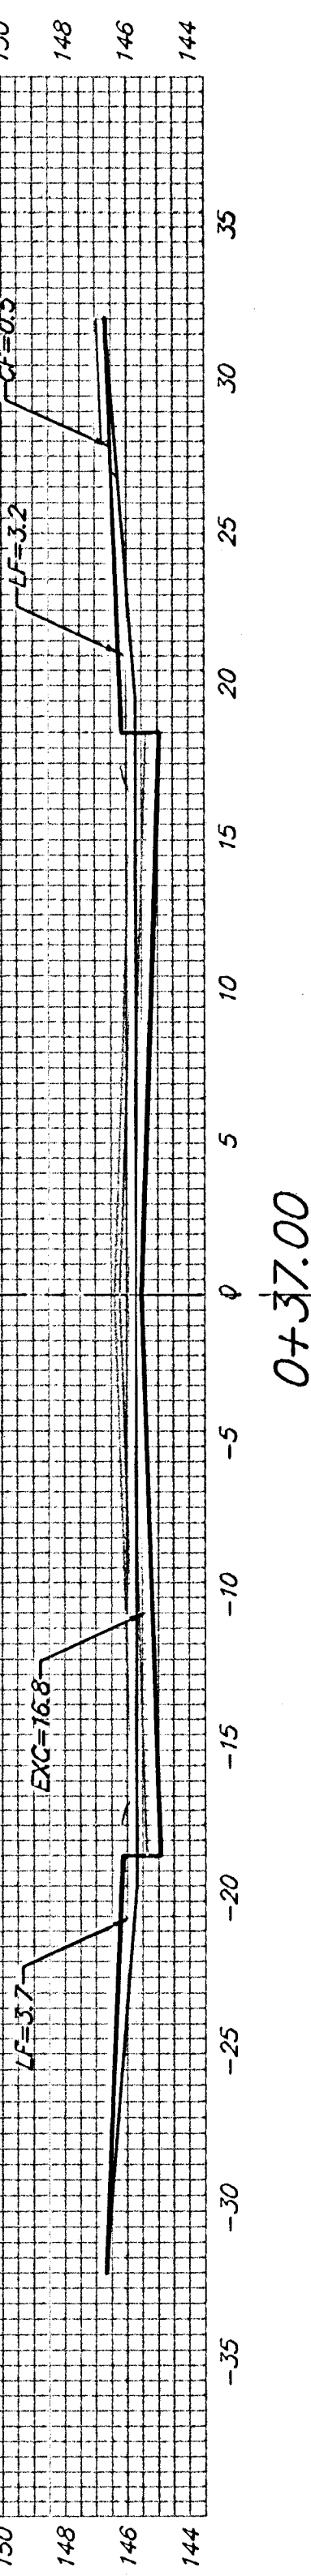

0+37.00
DALLAS
Q

Sheet Totals:

Excavation = 288.0 C.Y.
Loose Fill = 118.5 C.Y.
Compacted Fill = 9.3 C.Y.



Baughman Company, P.A. 315 Ellis St. Wichita, KS 67211 P 316-262-7771 F 316-262-0149
ENGINEERING | SURVEYING | PLANNING | LANDSCAPE ARCHITECTURE
PROJECT NUMBER 472-84188
SHEET 15 OF 17
Southern Ridge 3rd Phase I/282