




EXC = 6.6  
LF = 7.0  
CF = 0.1

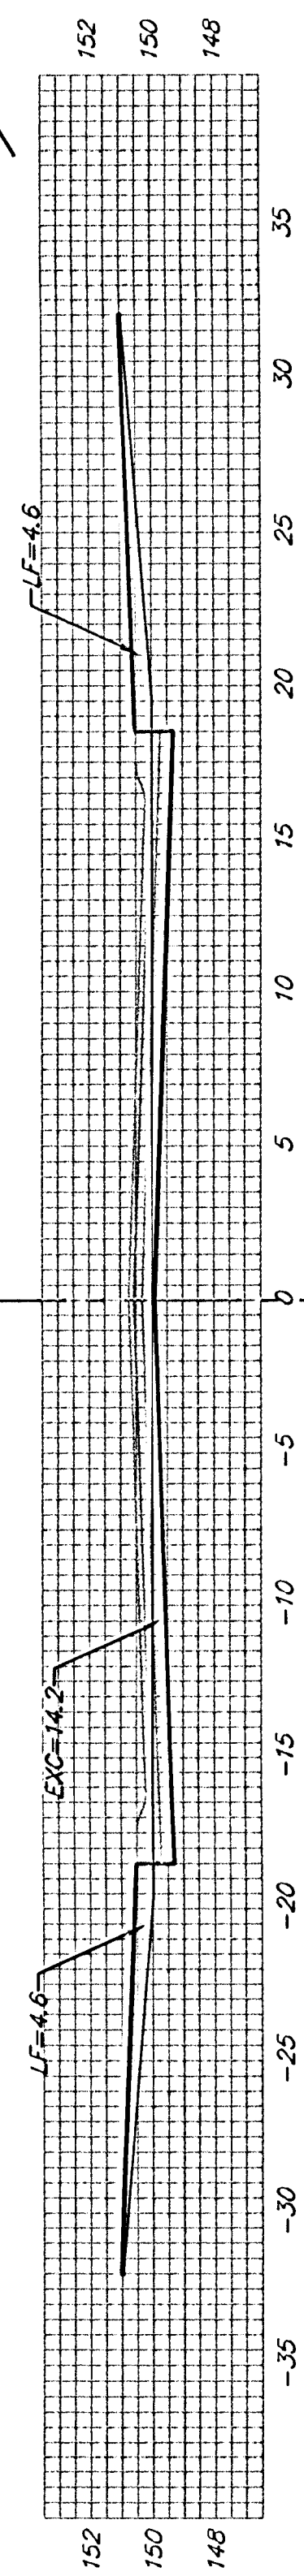


EXC = 47.3  
LF = 8.9  
CF = 0.0

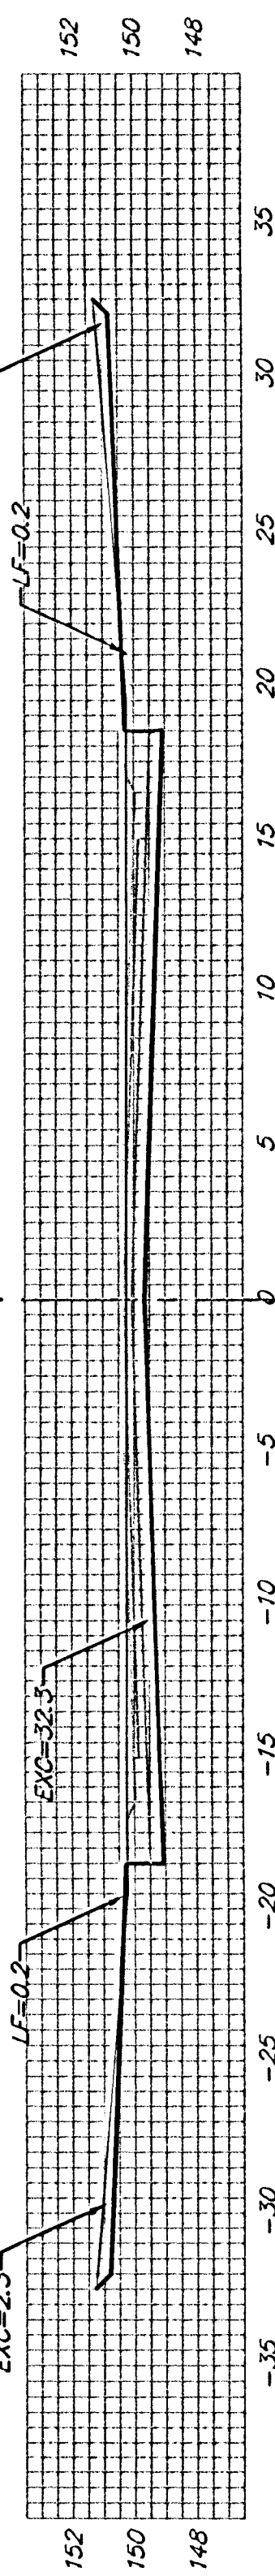


EXC = 98.3  
LF = 0.4  
CF = 0.0

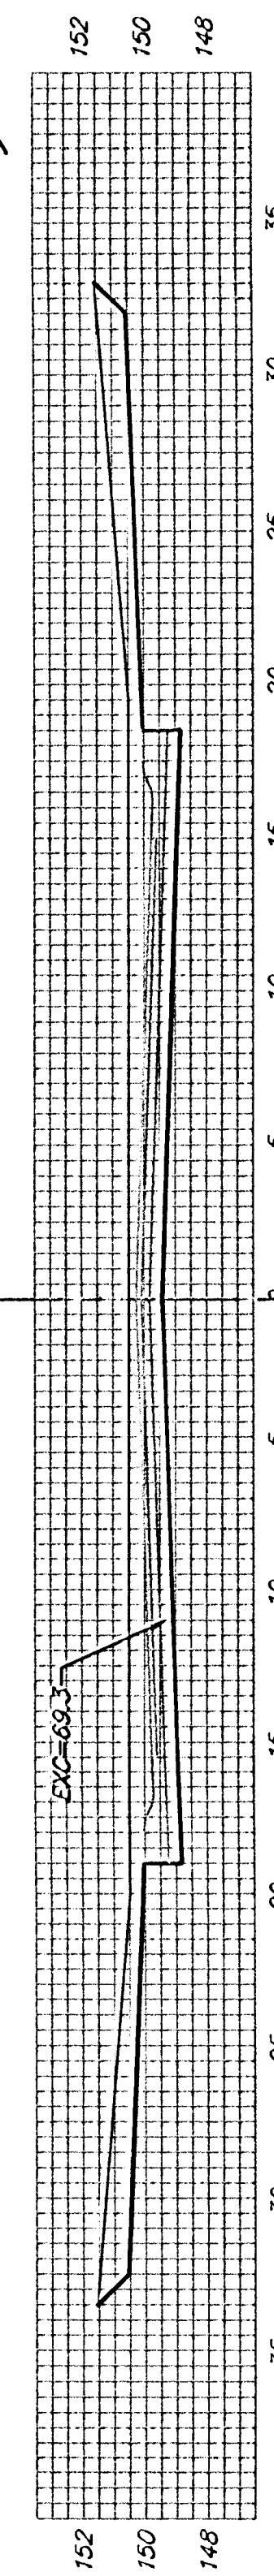


EXC = 159.7  
LF = 0.0  
CF = 0.0

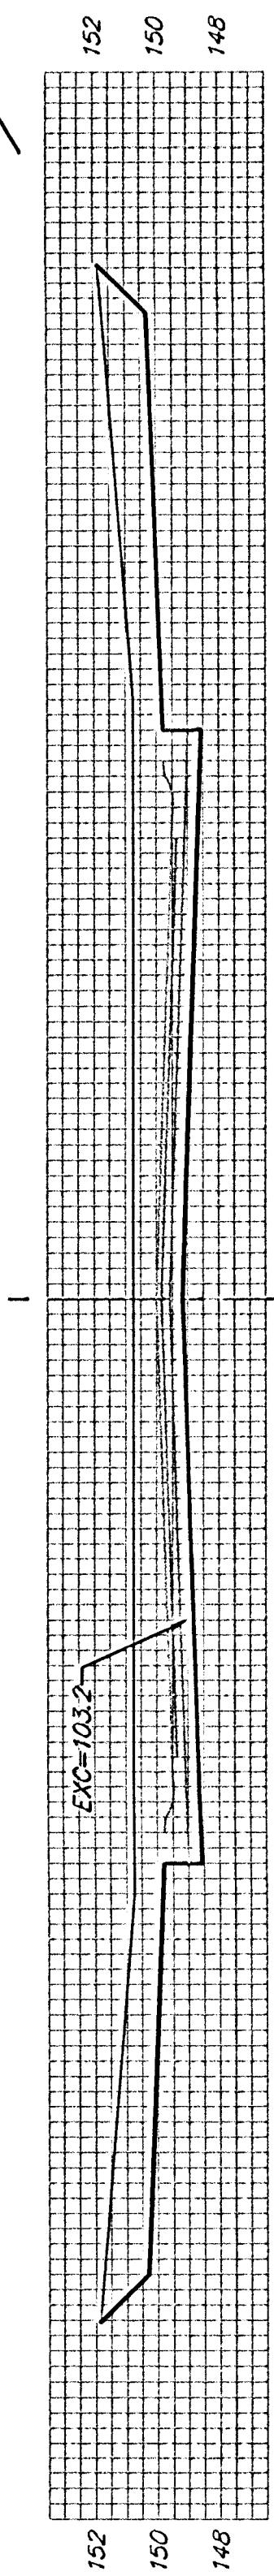


EXC = 208.0  
LF = 0.0  
CF = 0.0

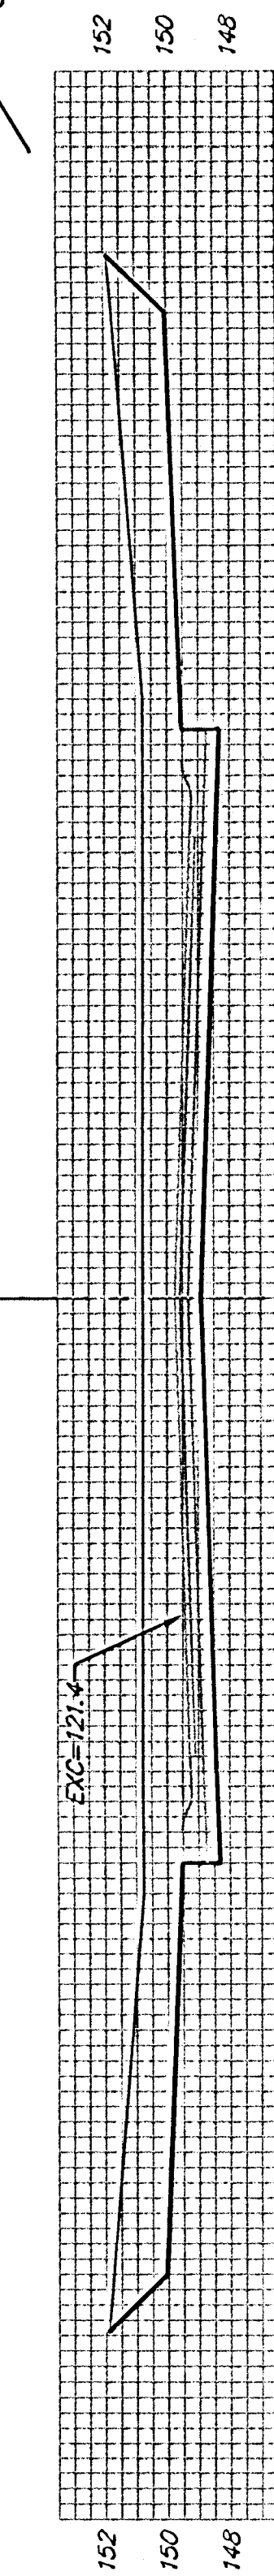


EXC = 220.5  
LF = 0.0  
CF = 0.0

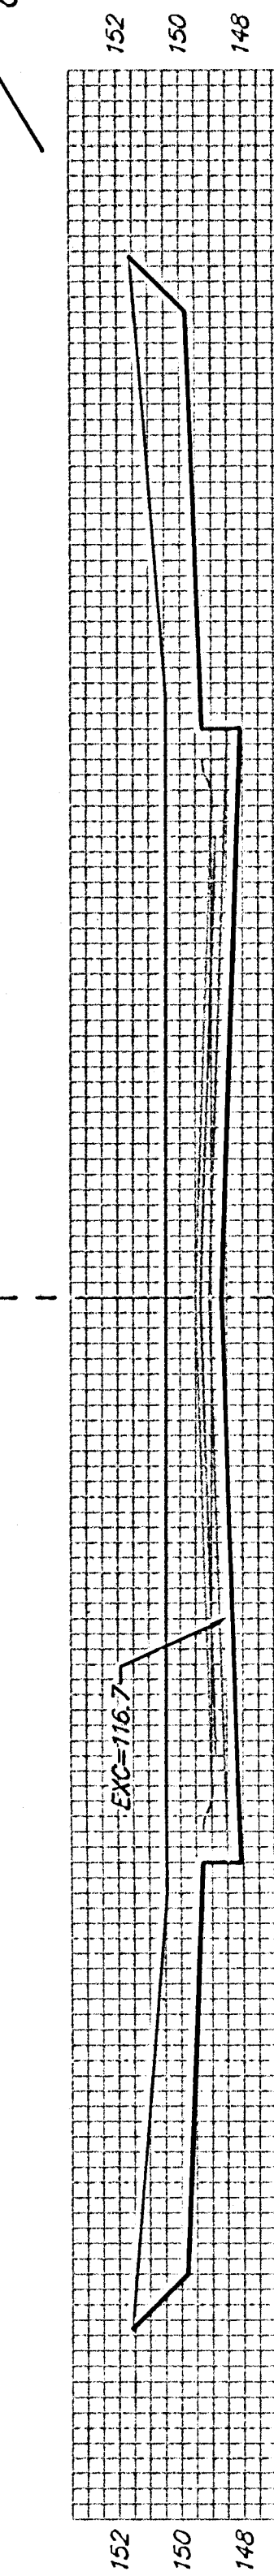


EXC = 56.0  
LF = 0.0  
CF = 0.0

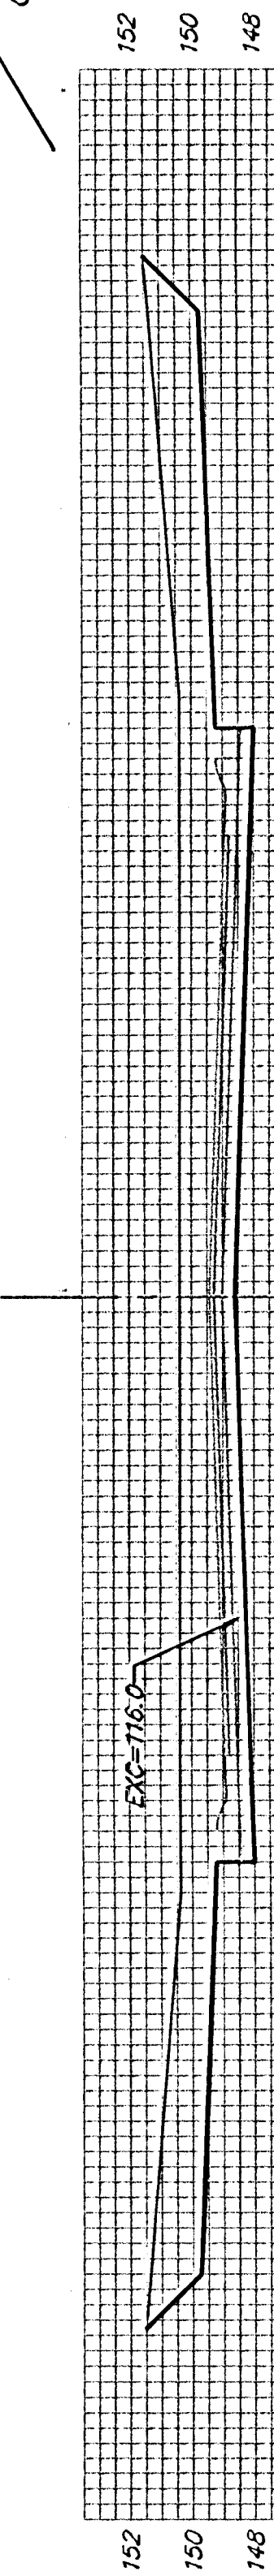

EXC = 158.4  
LF = 0.0  
CF = 0.0

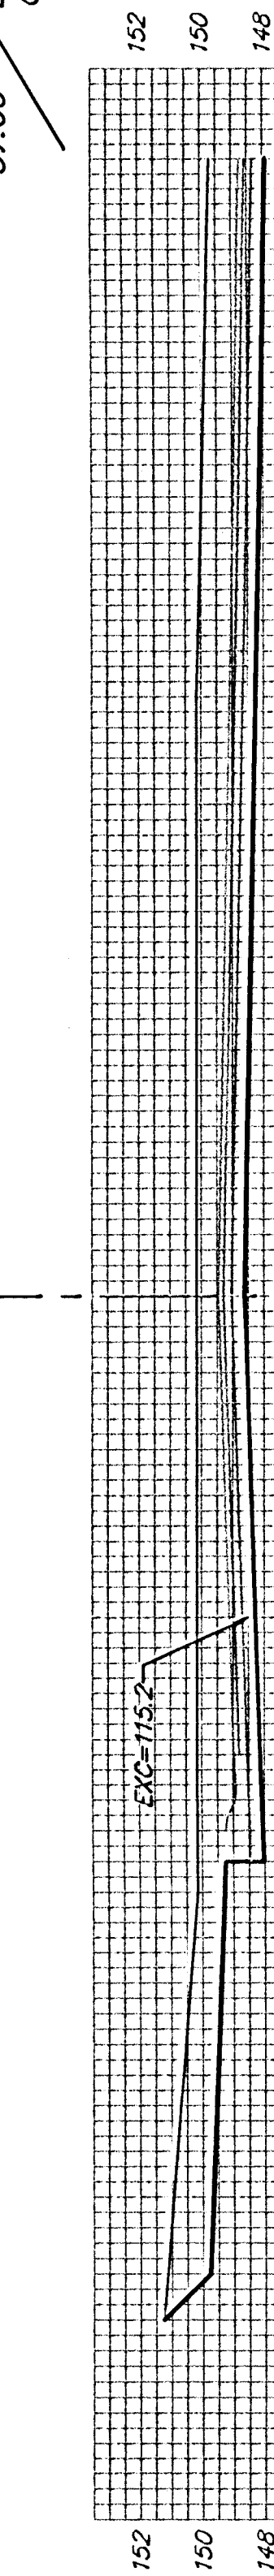

EXC = 121.0  
LF = 0.0  
CF = 0.0

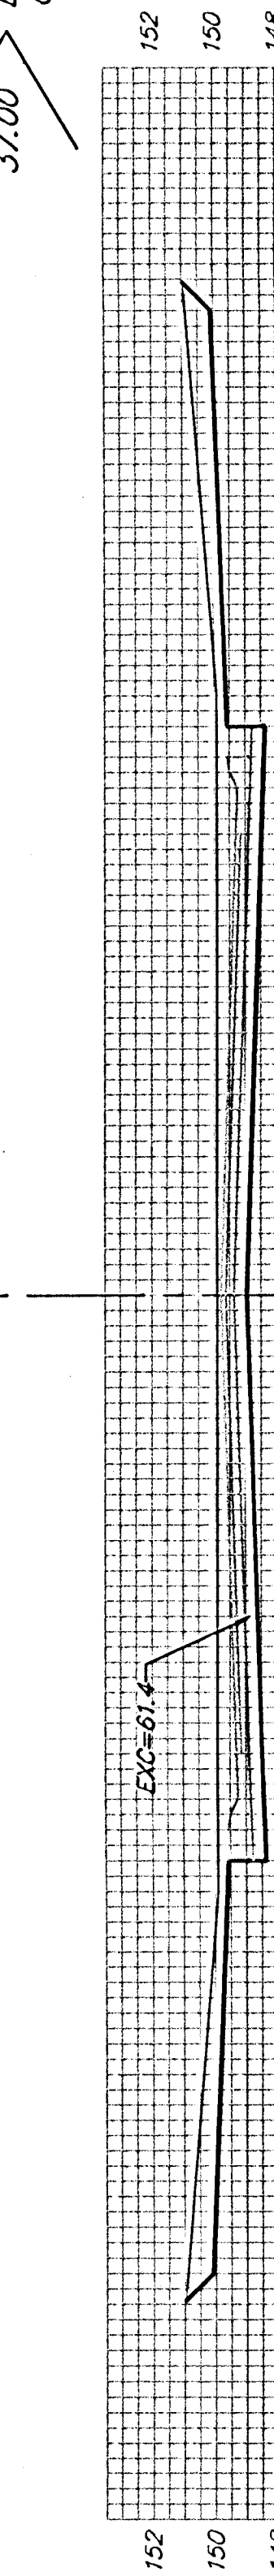

0+37  
DALLAS CIR.  
Q

Sheet Totals:  
Excavation = 1069.2 C.Y.  
Loose Fill = 9.3 C.Y.  
Compacted Fill = 0.0 C.Y.



Baughman Company, P.A. 315 E. 11th St. Wichita, KS 67211 P 316-262-7271 F 316-262-0149  
ENGINEERING | SURVEYING | PLANNING | LANDSCAPE ARCHITECTURE  
PROJECT NUMBER 472-94267 SHEET 15 OF 19  
SouthernRidge3rd/Phase4/XS1 05-08-E314