



EXC = 31.1
LF = 12.8
CF = 0.9

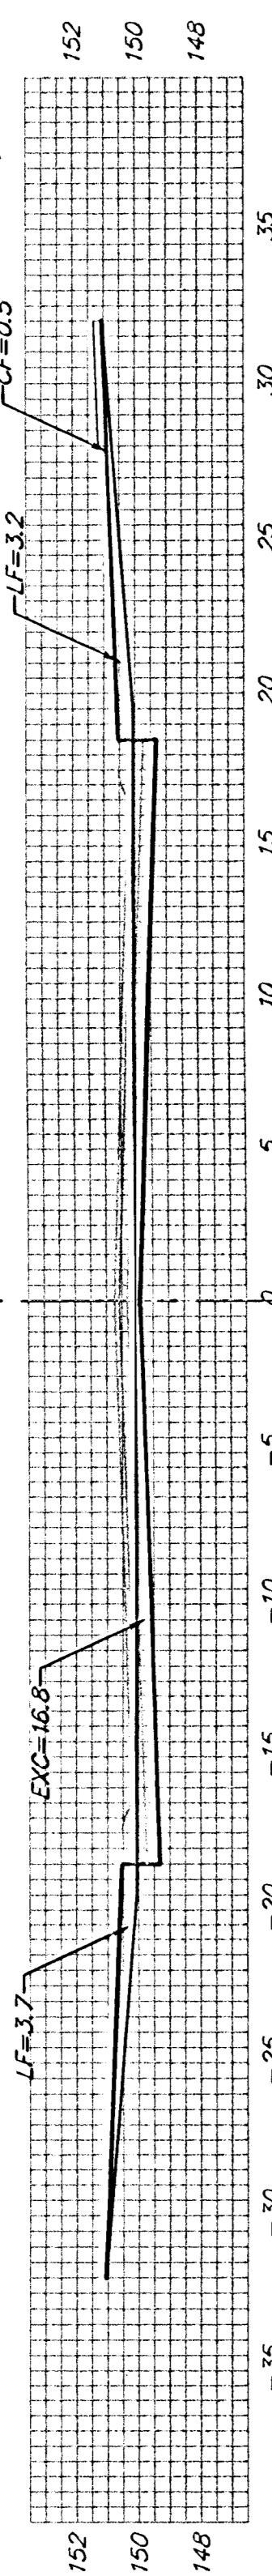


4+50

EXC = 31.1
LF = 13.2
CF = 0.9

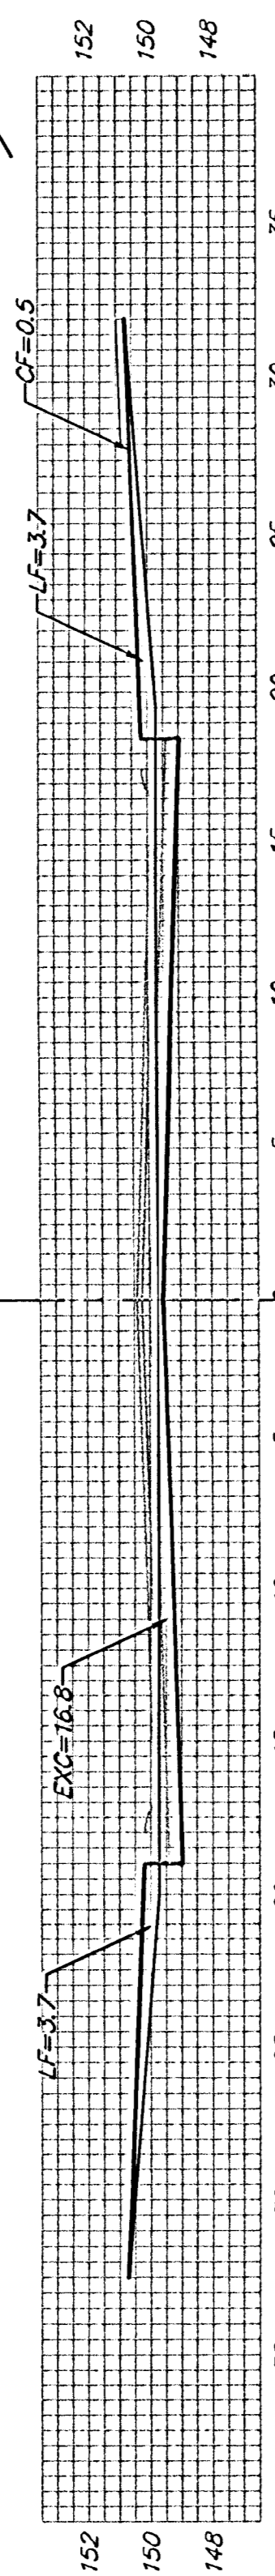

4+00

EXC = 37.7
LF = 13.7
CF = 0.8

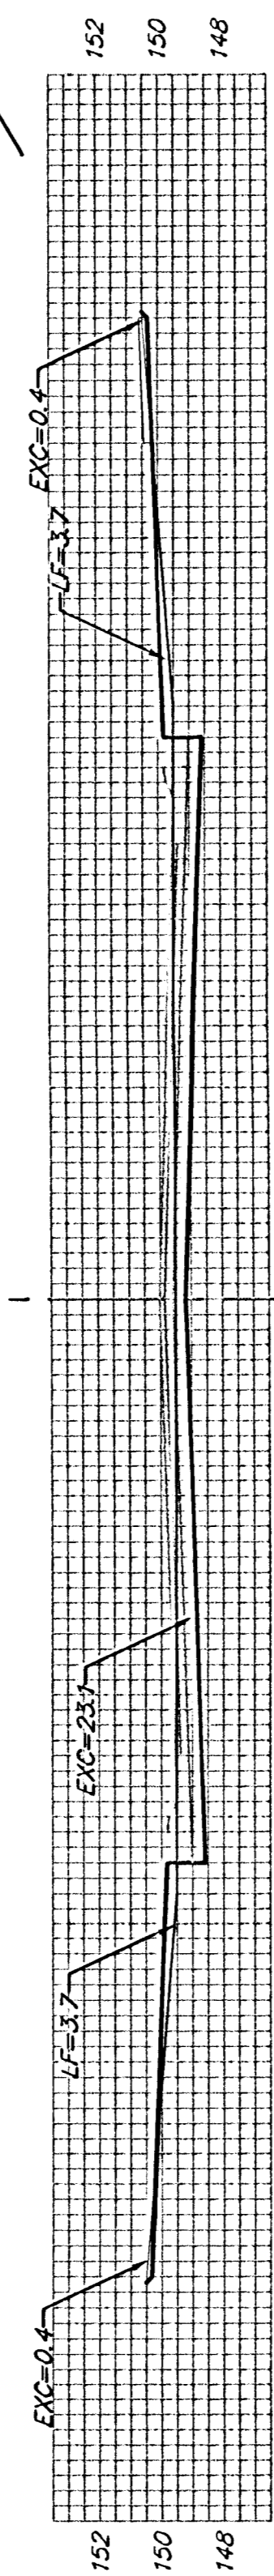


3+50

EXC = 53.1
LF = 7.6
CF = 0.4




3+00

EXC = 72.0
LF = 0.7
CF = 0.0

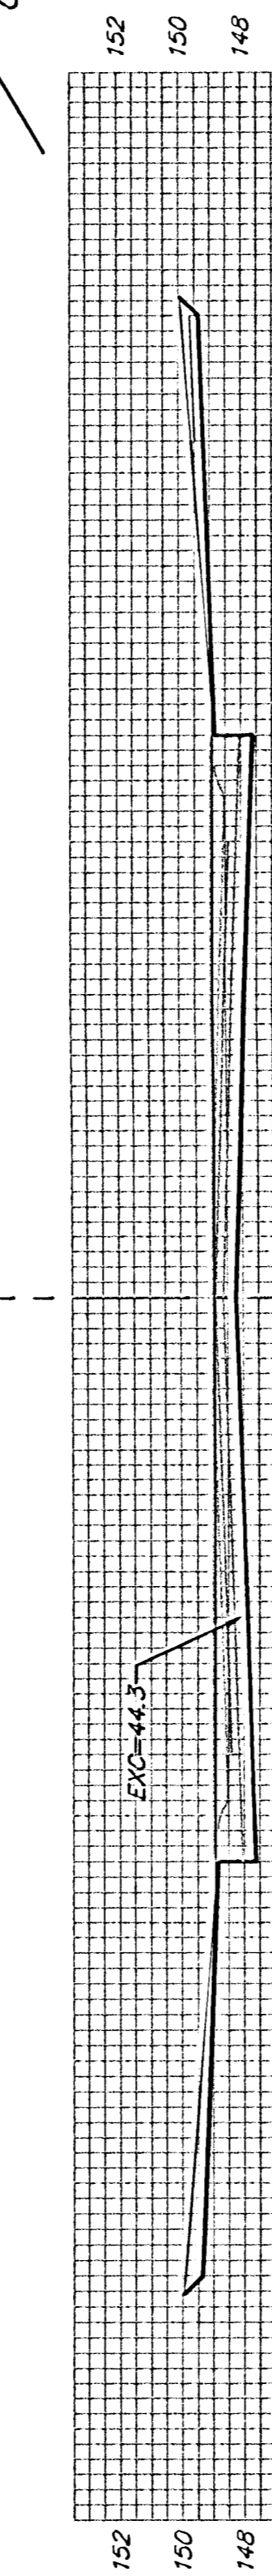


2+50

EXC = 93.0
LF = 0.0
CF = 0.0

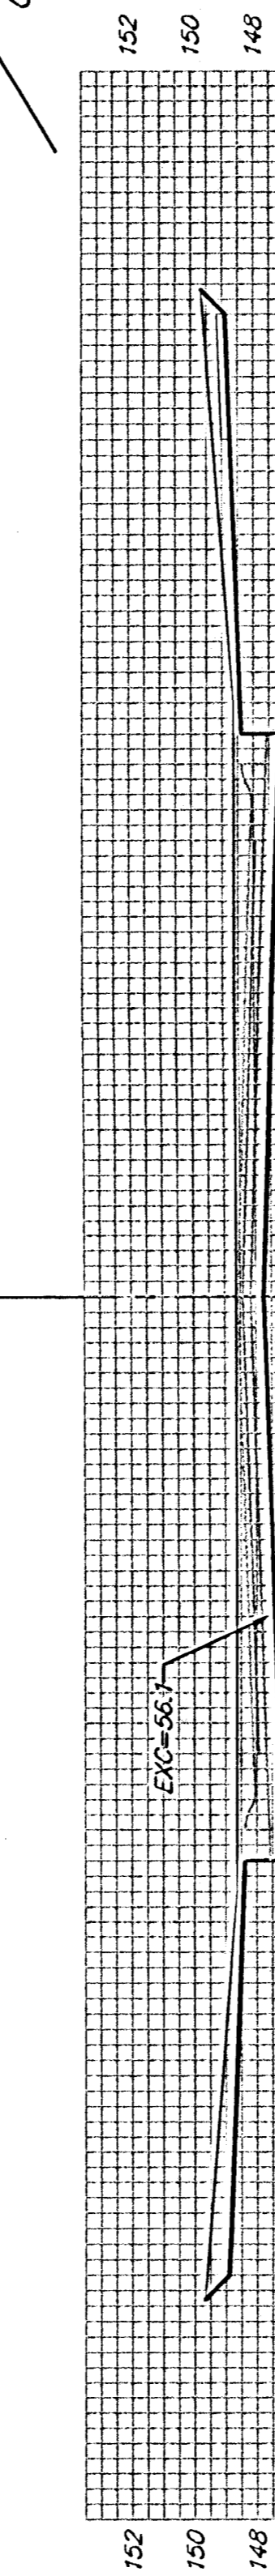


2+00

EXC = 111.8
LF = 0.0
CF = 0.0

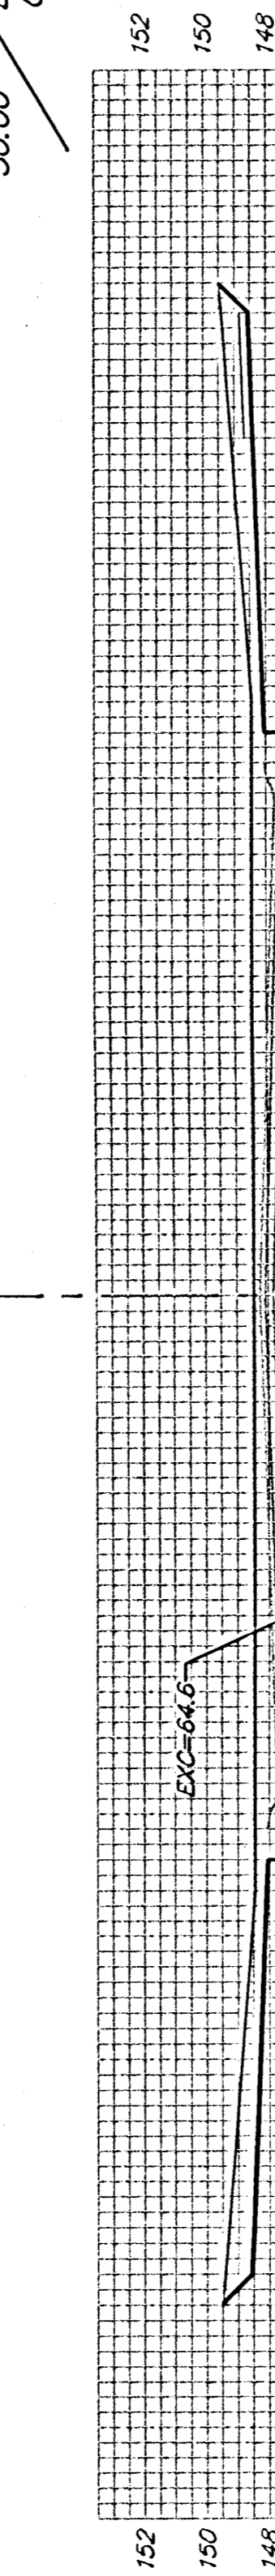


1+50

EXC = 130.6
LF = 0.0
CF = 0.0

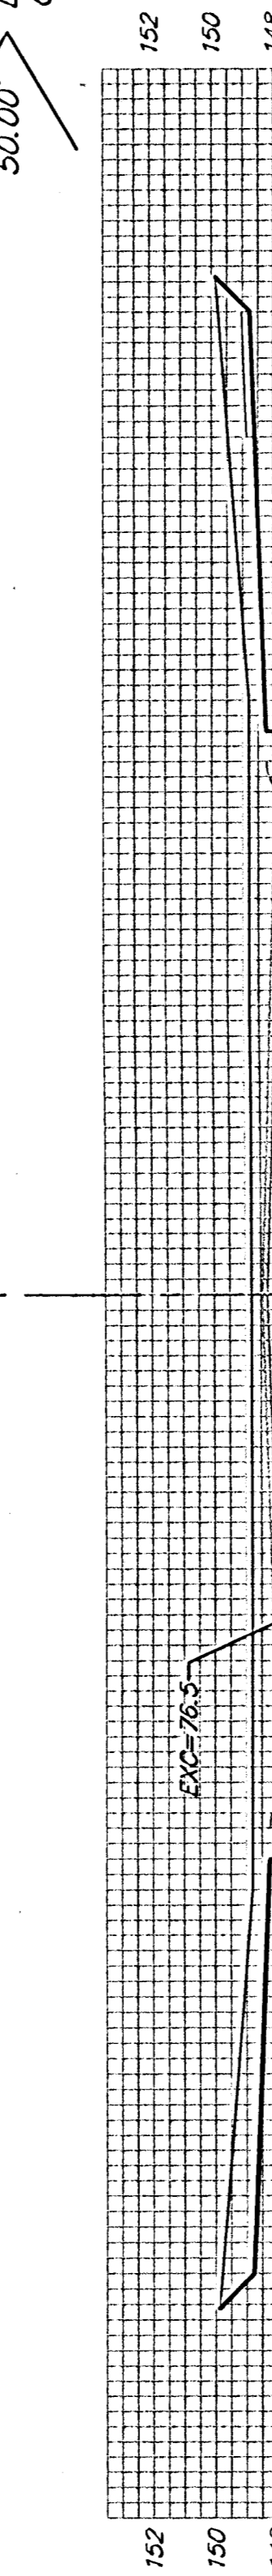


1+00

EXC = 169.5
LF = 0.0
CF = 0.0

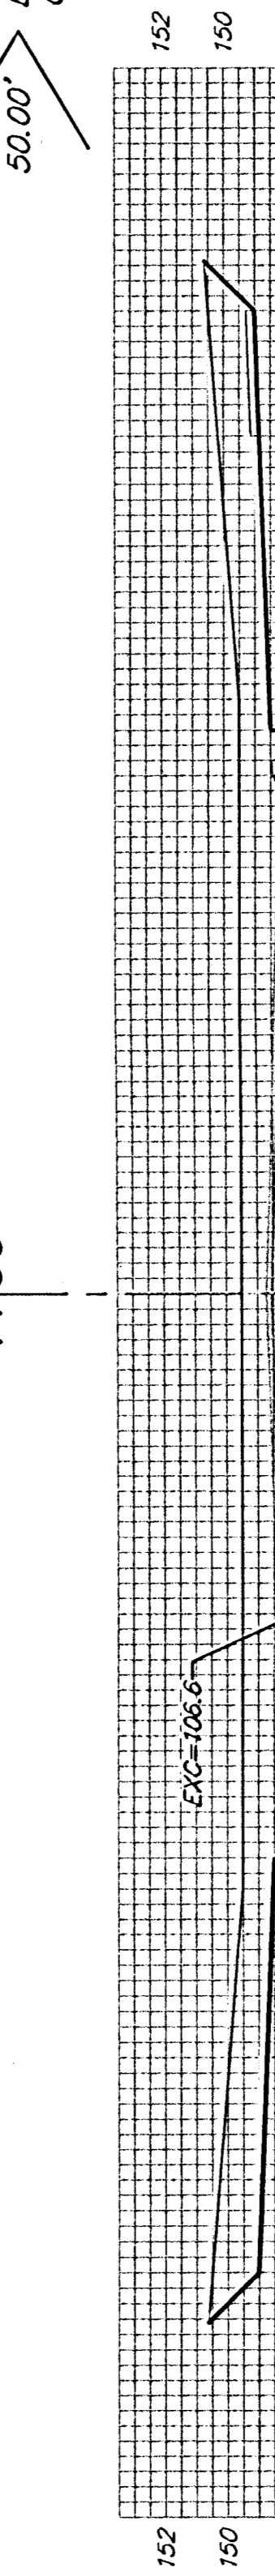

0+50

EXC = 53.3
LF = 0.0
CF = 0.0

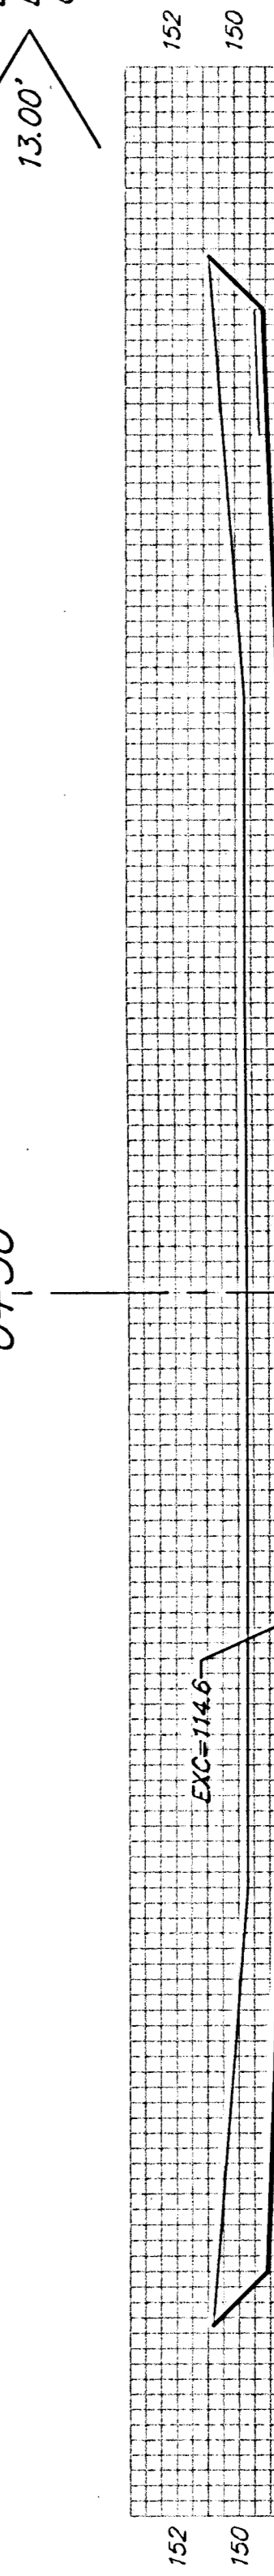

0+37

GREENFIELD
Q

Sheet Totals:
Excavation = 783.3 C.Y.
Loose Fill = 48.1 C.Y.
Compacted Fill = 3.1 C.Y.



Baughman Company, P.A. 315 Ella St. Wichita, KS 67211 P 316-262-7271 F 316-262-0149
ENGINEERING | SURVEYING | PLANNING | LANDSCAPE ARCHITECTURE
PROJECT NUMBER 472-84267 SHEET 17 OF 19
SouthernRidge3rd/Phase4/XS3 0508E314