

ASPHALT MAT PAVING IMPROVEMENTS

37TH ST. NORTH - FROM MAIZE ROAD TO A POINT 1300 FEET WEST OF MAIZE ROAD

OCA NO. 765959
CITY OF WICHITA PROJECT NO. 472-84044
CITY OF WICHITA, KANSAS
JAMES L. ARMOUR, P.E. - CITY ENGINEER


INDEX OF SHEETS

1.	TITLE SHEET
2.	KEY MAP AND GENERAL NOTES
3.	PLAT
4.	TYPICAL SECTION AND MISCELLANEOUS DETAILS
5-7.	PAVING PLAN
8.	PAVEMENT MARKING PLAN
9-11.	EROSION CONTROL DETAILS
12-16.	CROSS SECTIONS

EARTHWORK

EXCAVATION	1025 CU. YDS.
COMPACTED FILL	32 CU. YDS.
PROJECT LENGTH =	1241 LIN. FT.

EXCESS EXCAVATED MATERIAL TO BE WASTED SHALL BE
REMOVED AND DISPOSED OF BY THE CONTRACTOR.

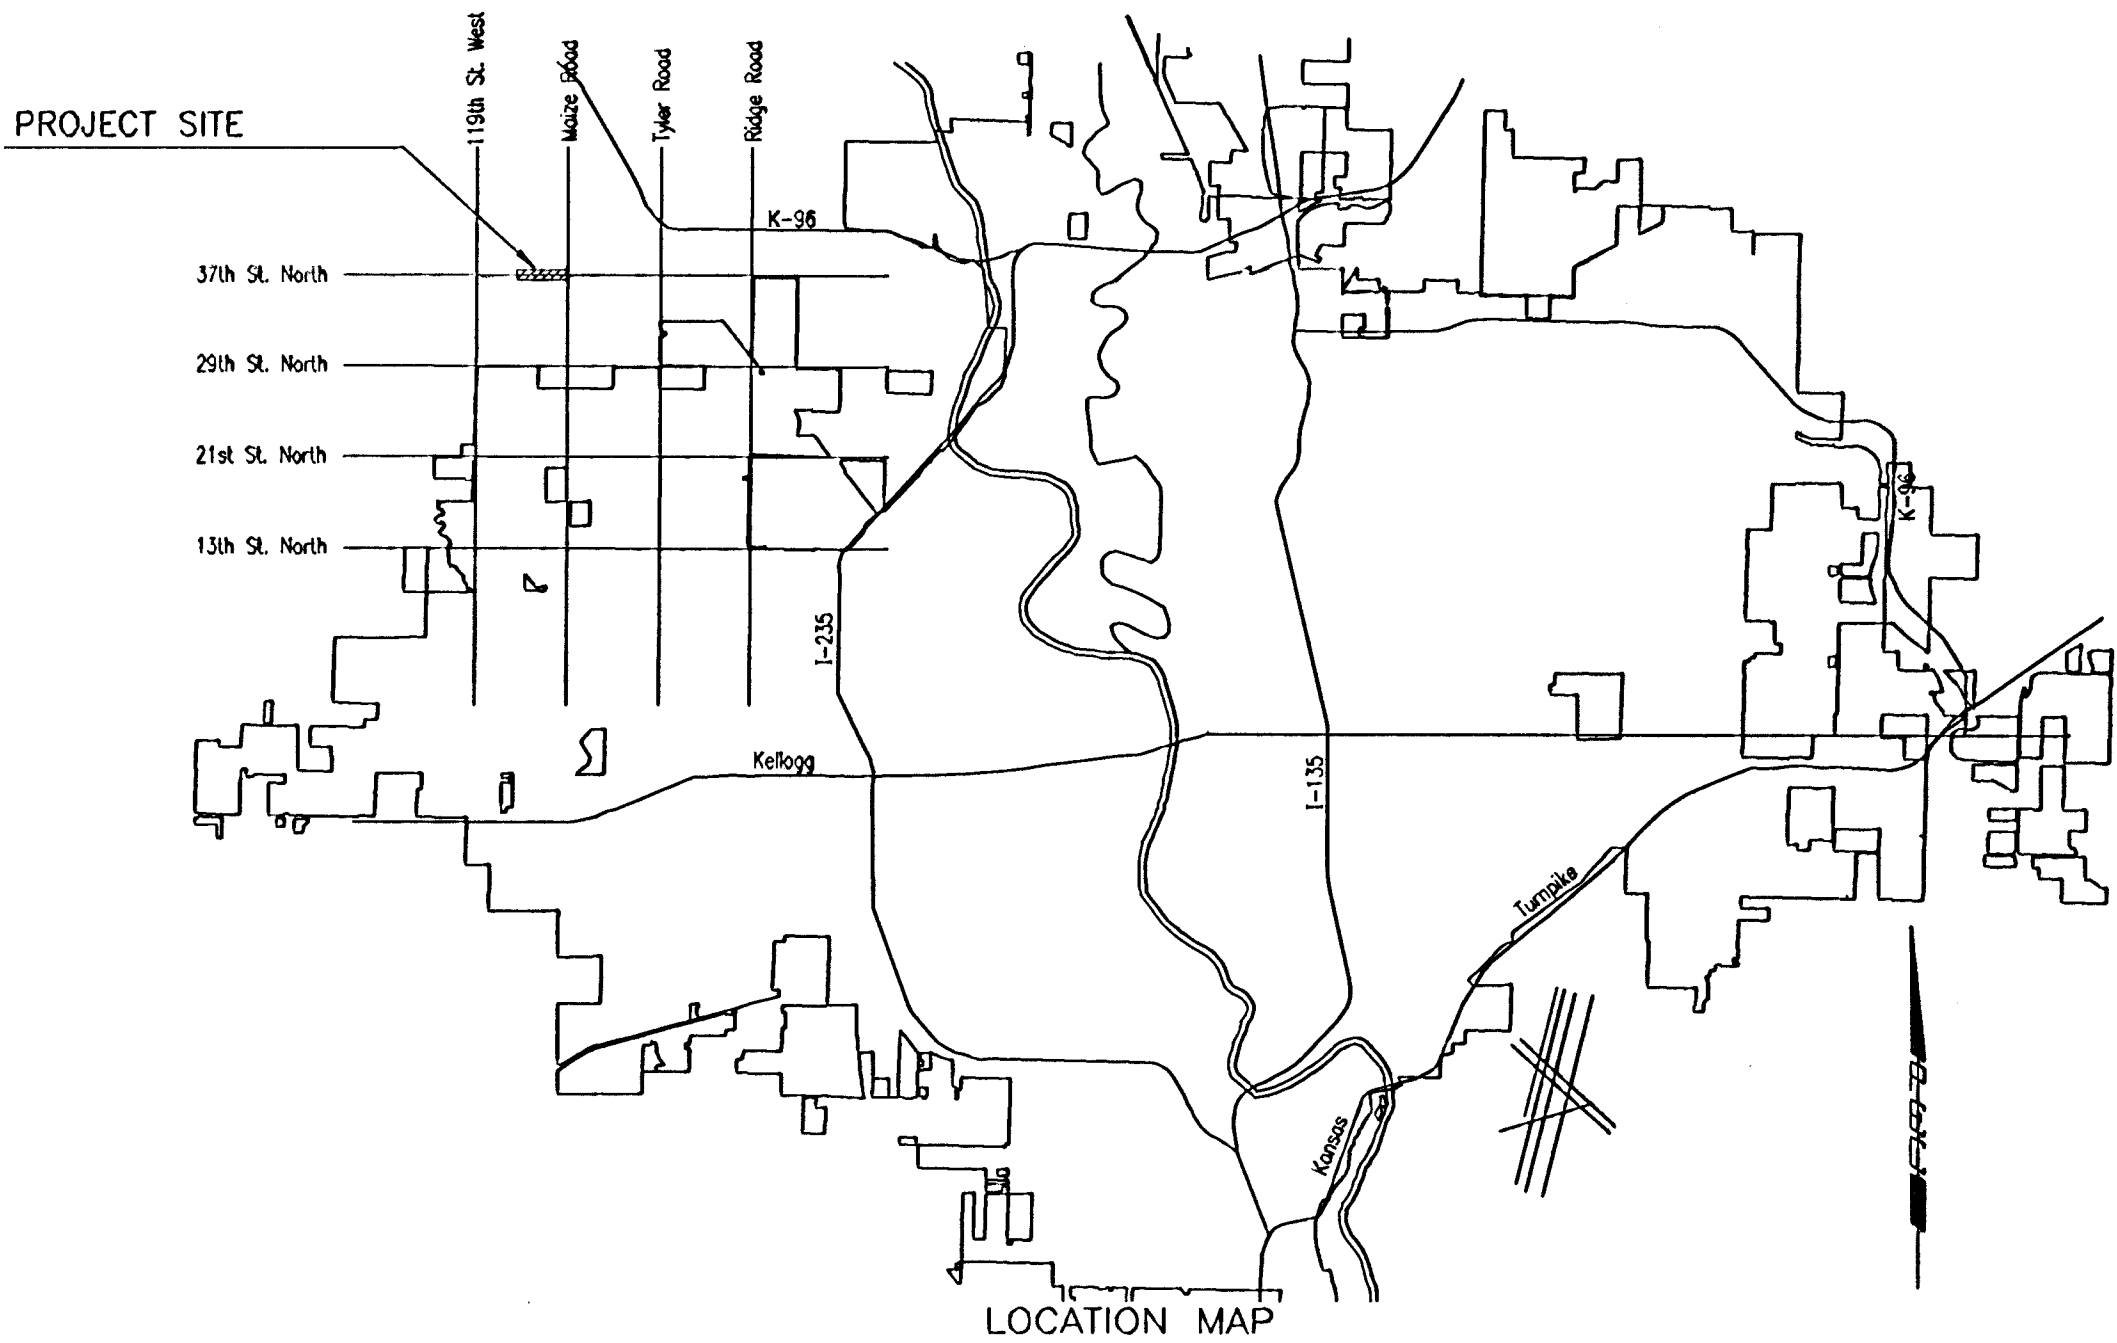

OCTOBER 2005
PLANS PREPARED BY
PROFESSIONAL ENGINEERING CONSULTANTS, P.A.
ENGINEERS
WICHITA, KANSAS

