



PLOTTED: Monday, January 29, 2024 @ 11:00AM
 J:\PROJECTS\2024\2301010220_BRIDGER_THE HEIGHTS AT MAIZE\00 230220 CAD\SHOTS\05_CIVIL\W\FR230220-05-3200.DWG

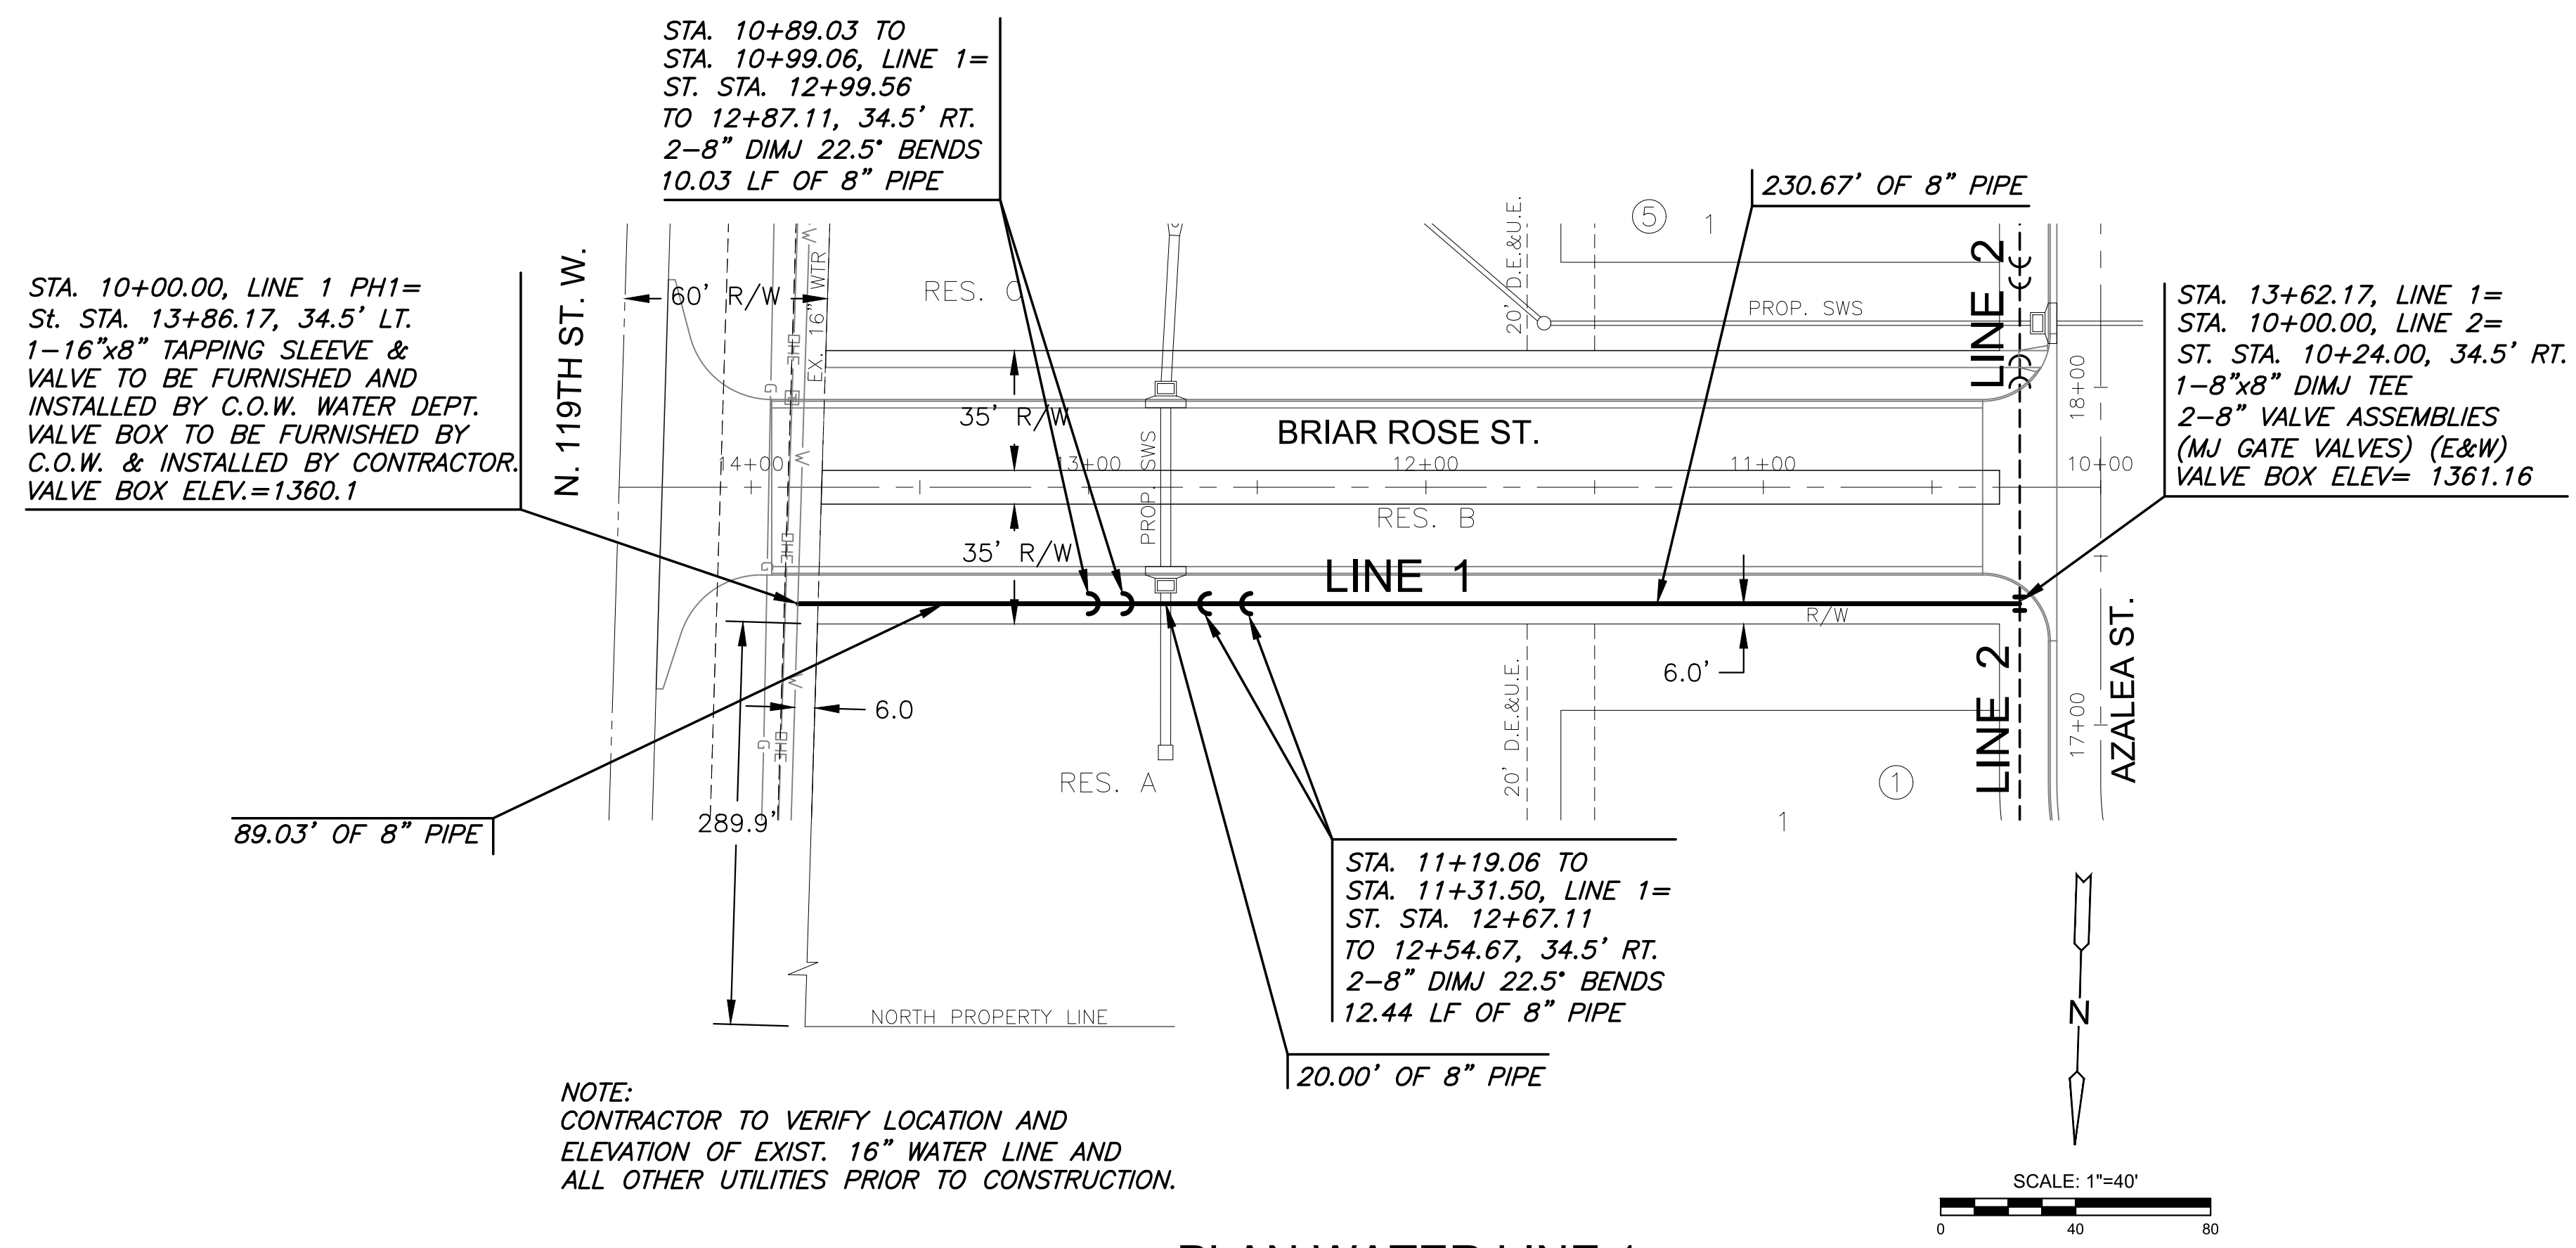

PLAN WATER LINE 1
PROFILE WATER LINE 1

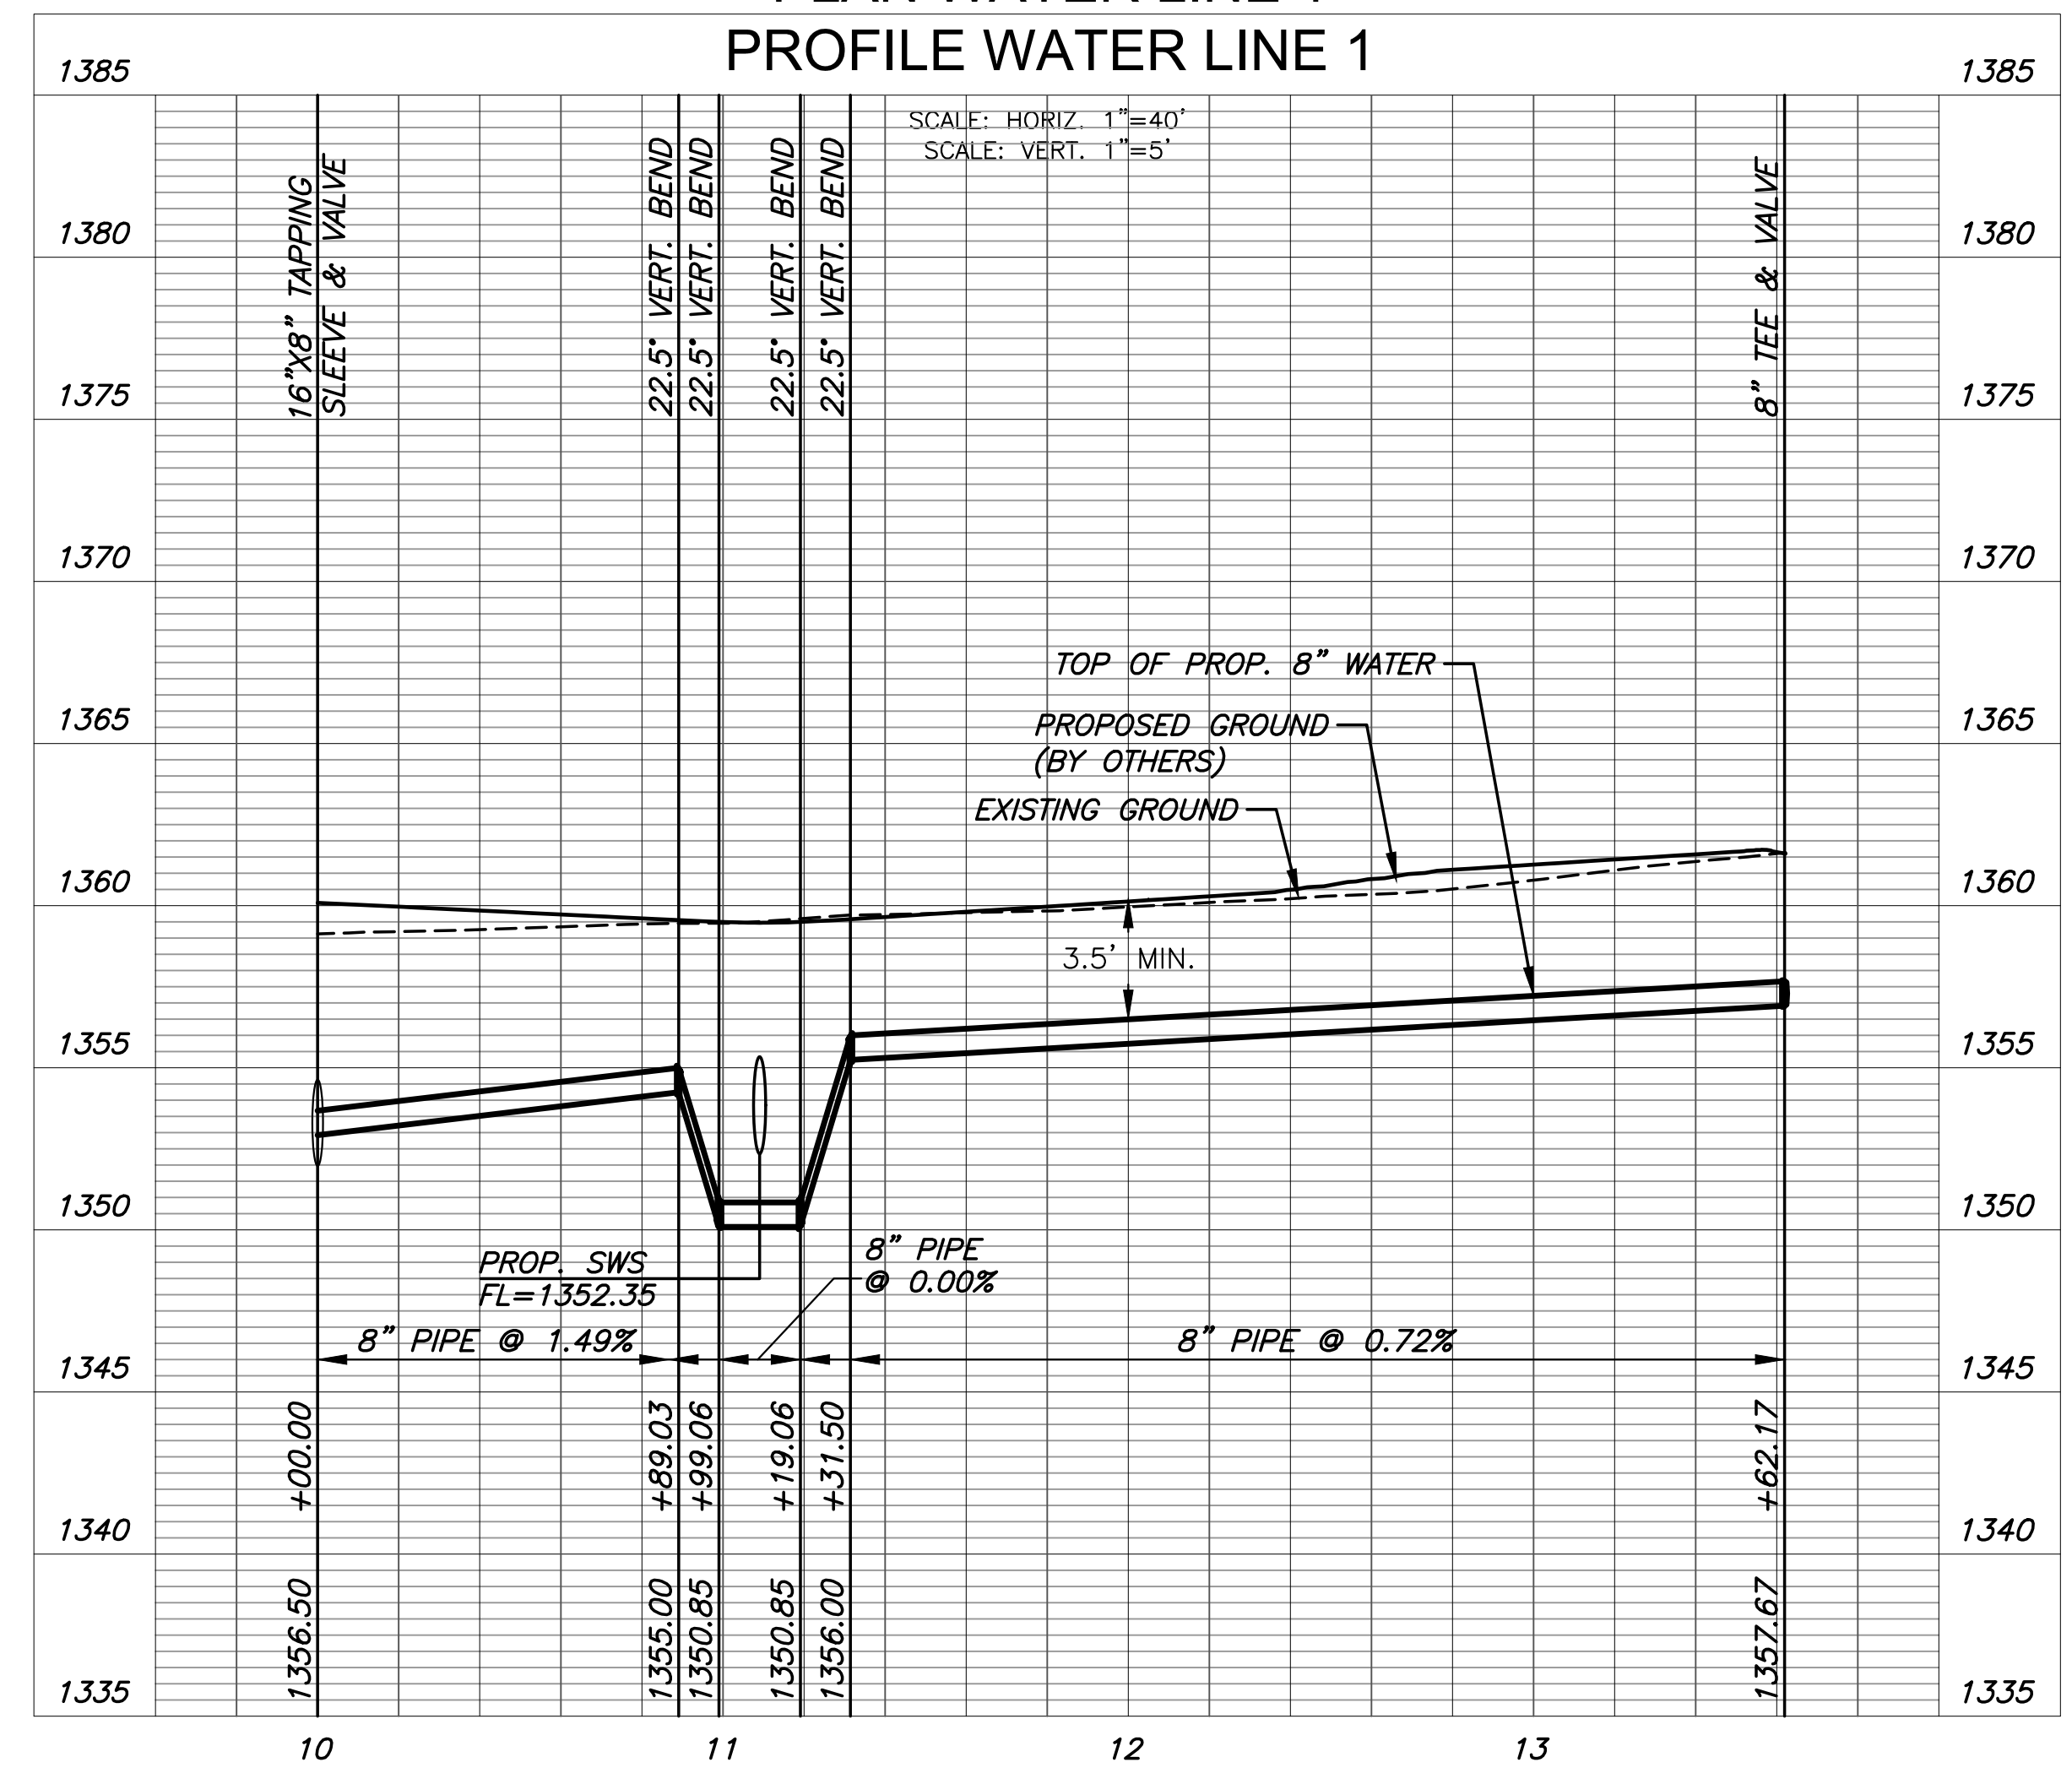

WATER DISTRIBUTION PLANS FOR

THE HEIGHTS AT MAIZE ADDITION

MAIZE, KANSAS

©2024
 MKEC Engineering
 All Rights Reserved
 www.mkec.com
 These drawings and their contents, including, but not limited to, all concepts, designs, & ideas are the exclusive property of MKEC Engineering (MKEC), and may not be used or reproduced in any way without the express consent of MKEC.

WATER LINE 1

PROJECT NO.	448-2024-037549
DATE	JAN. 2024
SCALE	1" = 40'
DESIGNED	DFL
DRAWN	JWC
CHECKED	SPE

NO.	REVISION	DATE