
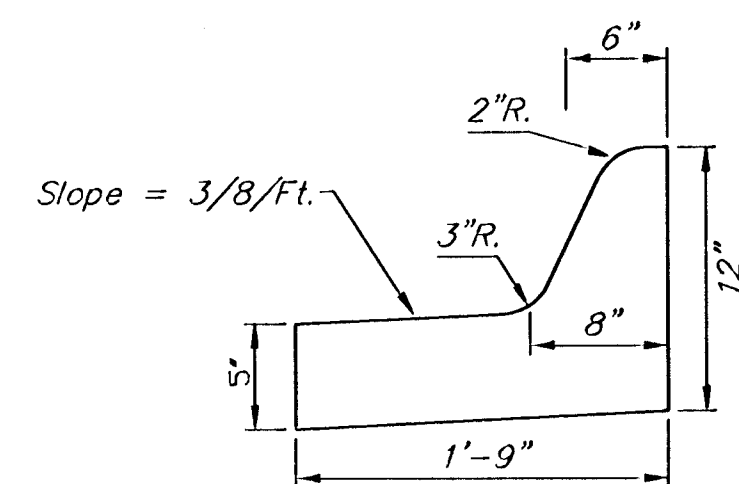


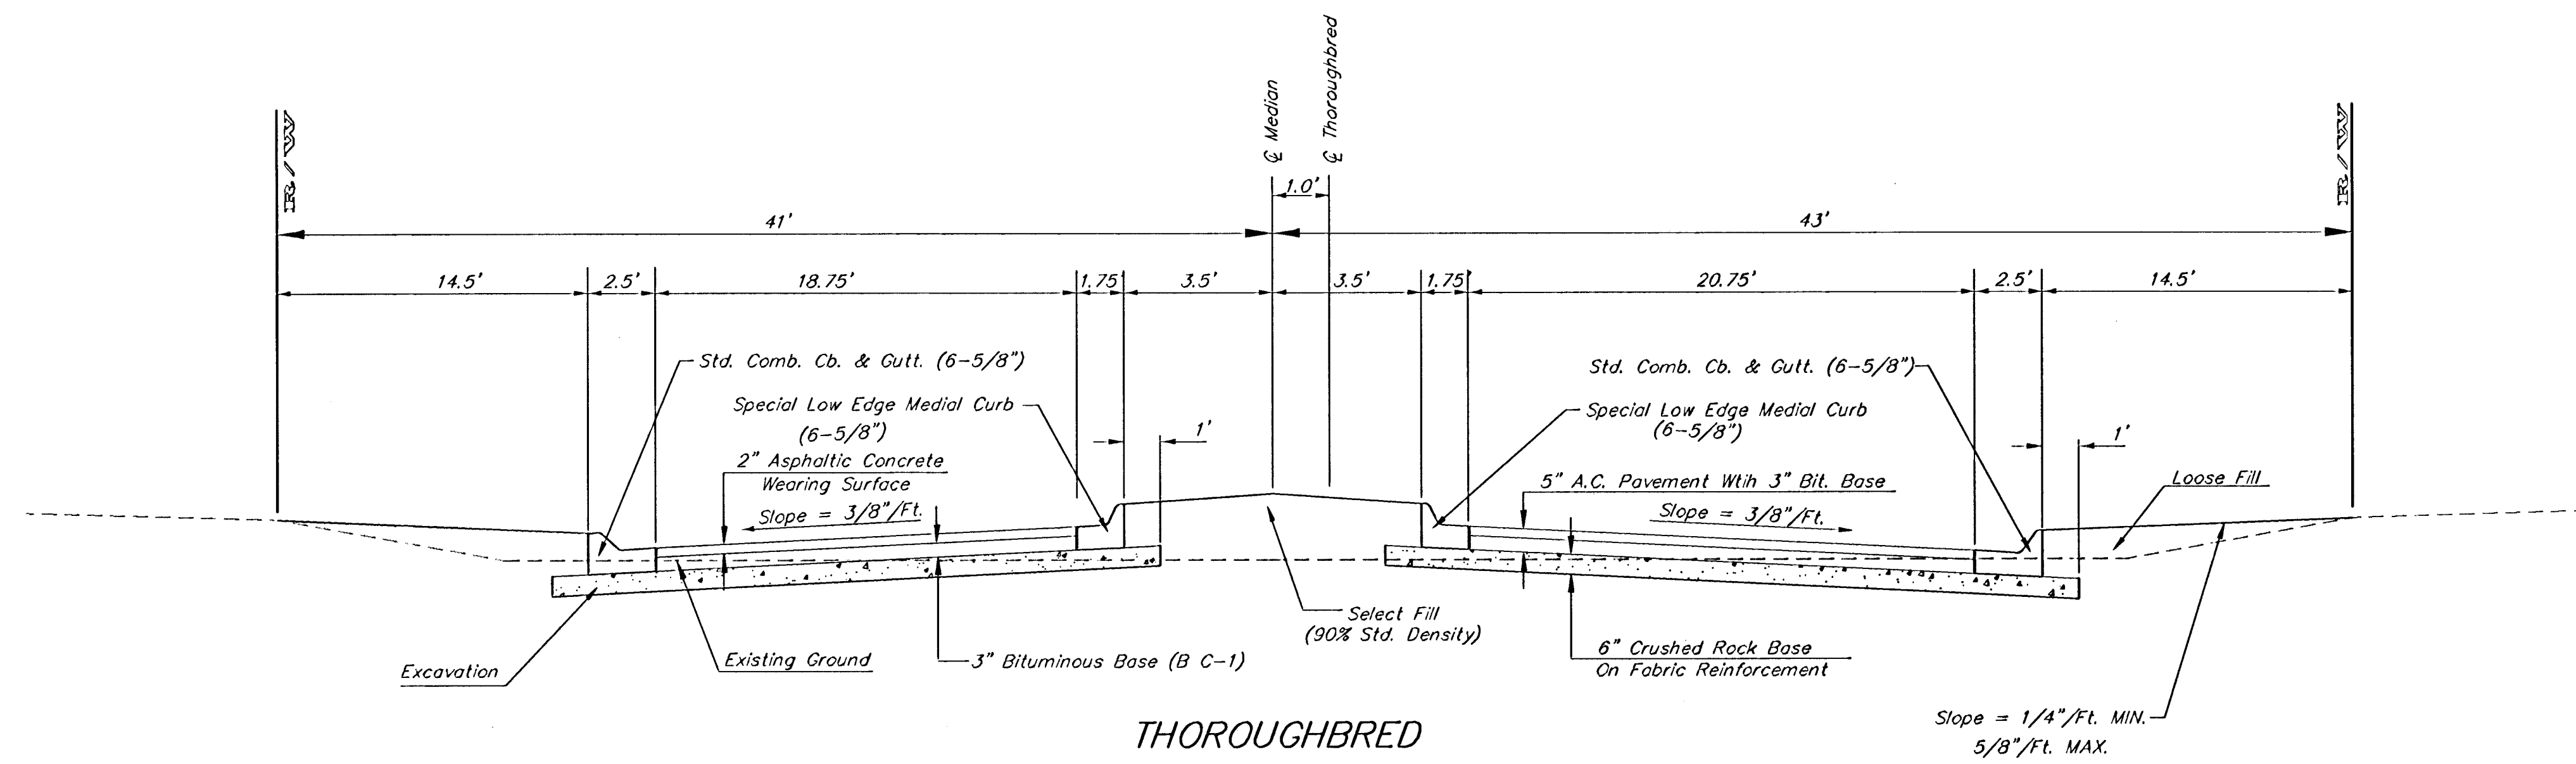

Medial Curb Detail
(Low Edge)

Not to Scale

Note: To be paid as Medial Curb & Gutter (6 5/8")

		Highland Springs 3rd Addition - Phase II	
		Entrance Details	
Baughman Company, P.A. 315 Ellis St. Wichita, KS 67211 P 316-262-7271 F 316-262-0149 ENGINEERING SURVEYING PLANNING LANDSCAPE ARCHITECTURE			
PROJECT NUMBER 412-83779	DESIGN STAFF	DRAWN STAFF	
REVISIONS:	APPROVED	DATE 4/20/05	
SCALE NONE		SHEET 7 OF 39	
Highland Springs3rd\Phase 2\Vgdcad.dwg		0406E927	