



EXC = 68.5
LF = 10.4
CF = 2.8

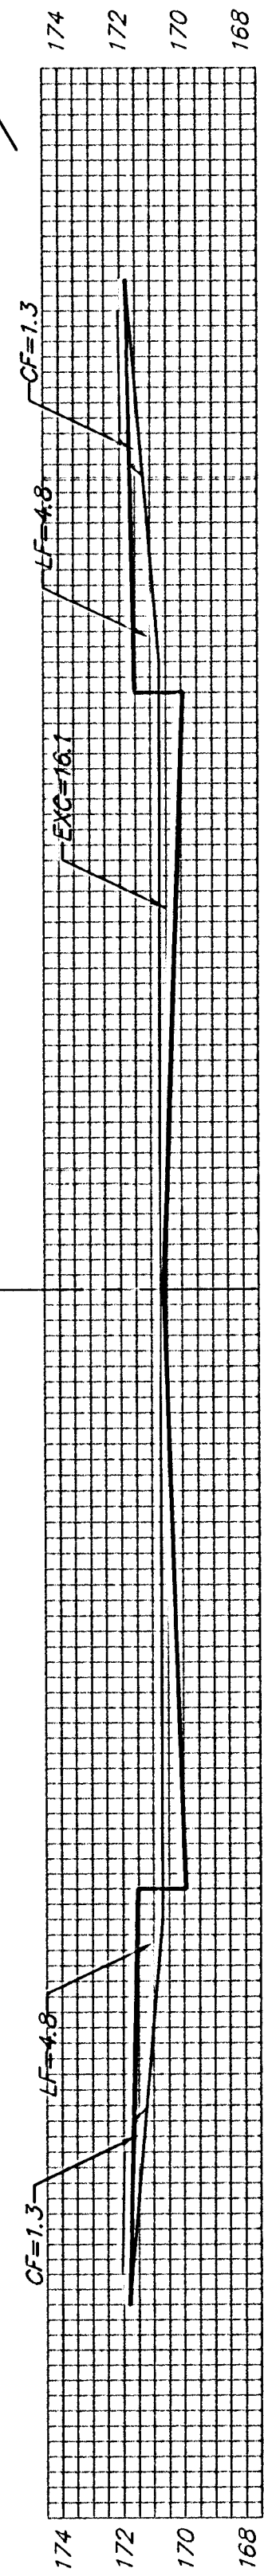


5+05.91

EXC = 33.3
LF = 19.9
CF = 5.4

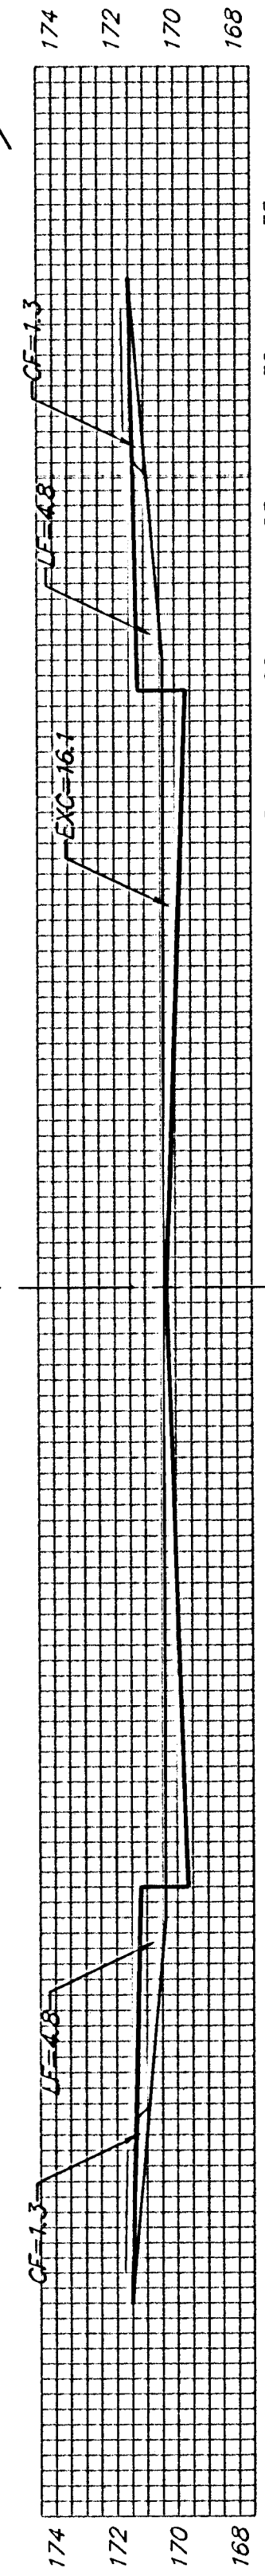


4+50

EXC = 29.8
LF = 17.8
CF = 4.8

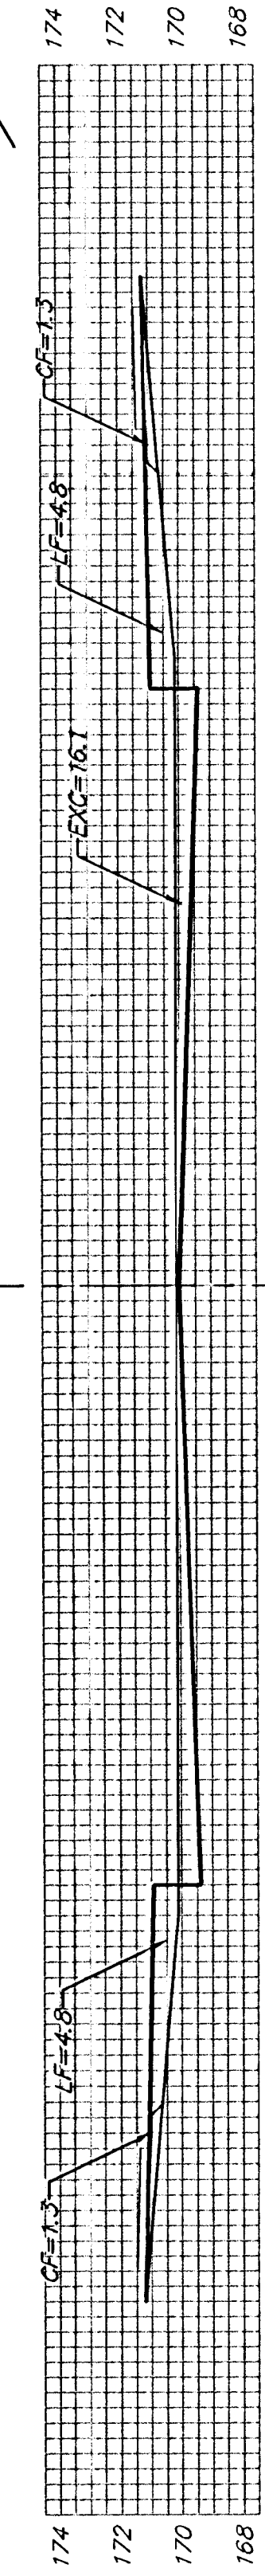


4+00

EXC = 29.8
LF = 17.8
CF = 4.8

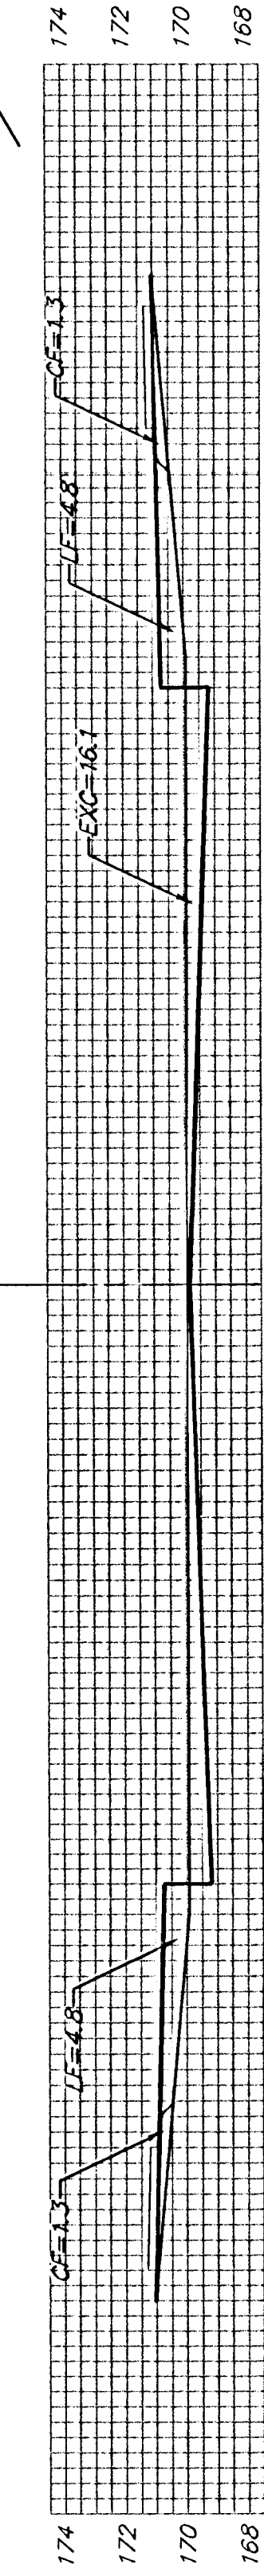

3+50

EXC = 29.8
LF = 17.8
CF = 4.8

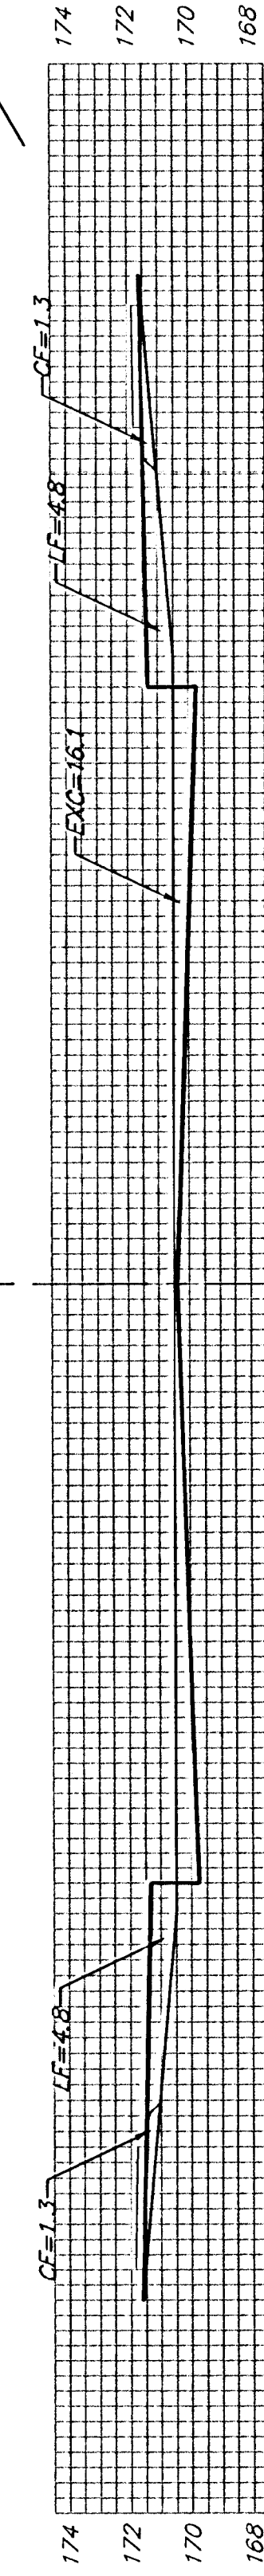

3+00

EXC = 29.8
LF = 17.8
CF = 4.8




2+50

EXC = 29.8
LF = 17.8
CF = 4.8




2+00

EXC = 29.8
LF = 17.8
CF = 4.8

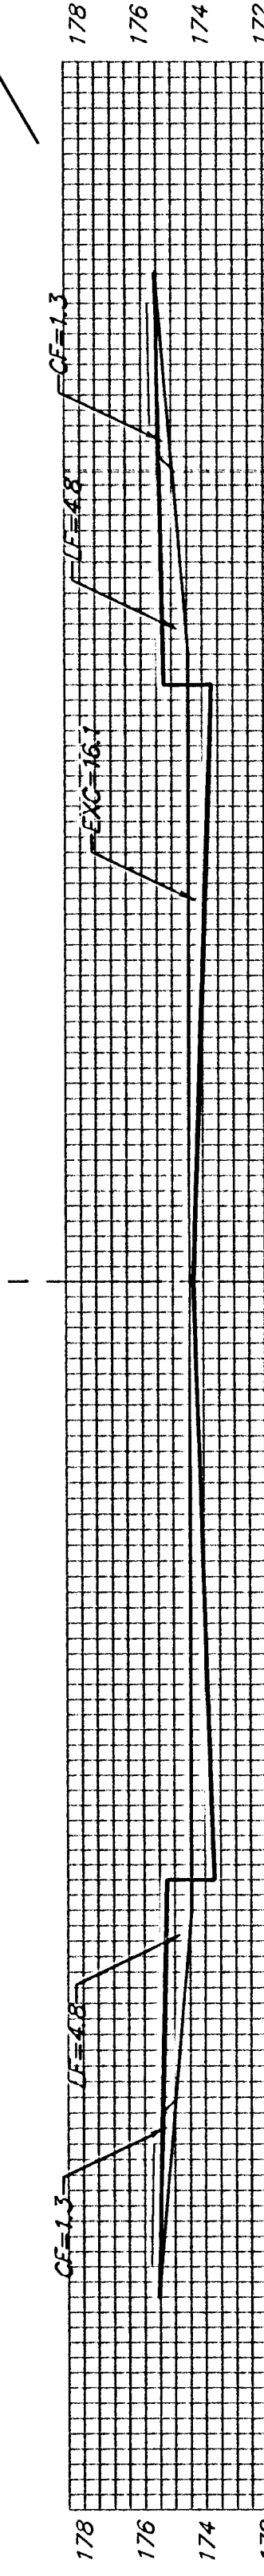


1+50

EXC = 29.8
LF = 17.8
CF = 4.8

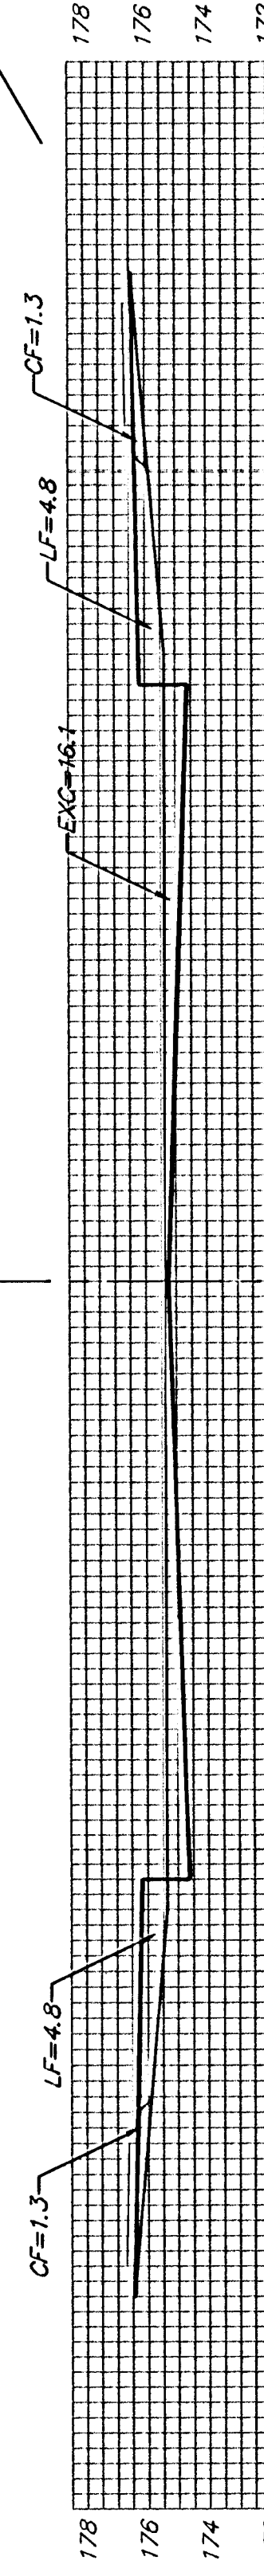

1+00

EXC = 30.6
LF = 18.2
CF = 4.9

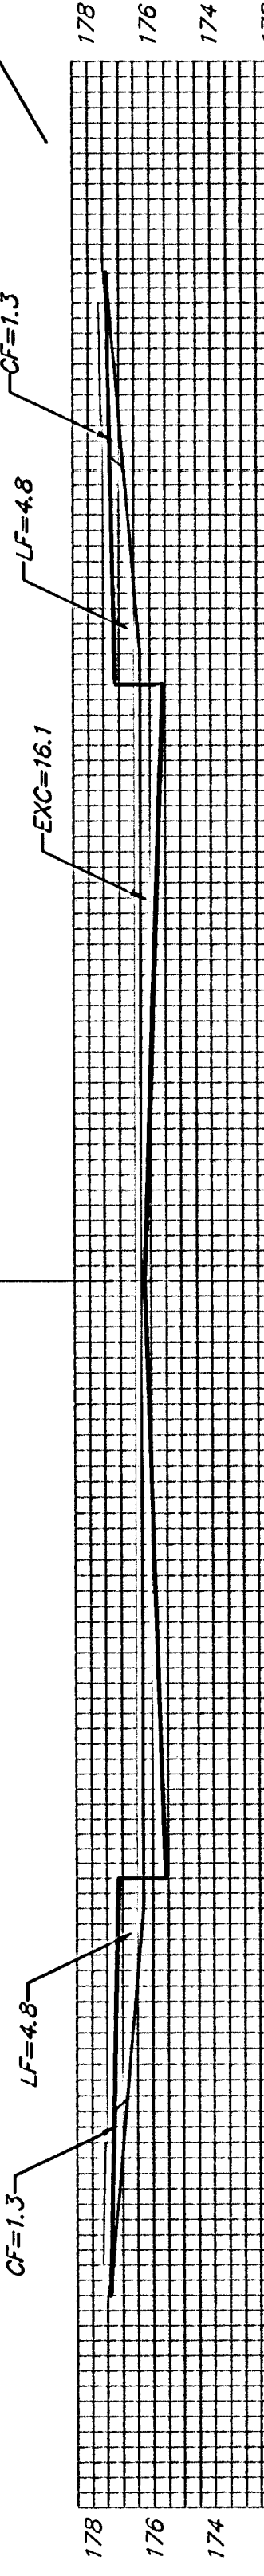

0+48.75
THOROUGHbred
C

Sheet Totals:
Excavation = 341.0 C.Y.
Loose Fill = 173.1 C.Y.
Compacted Fill = 46.7 C.Y.

