



EXC = 24.3
LF = 17.4
CF = 0.0

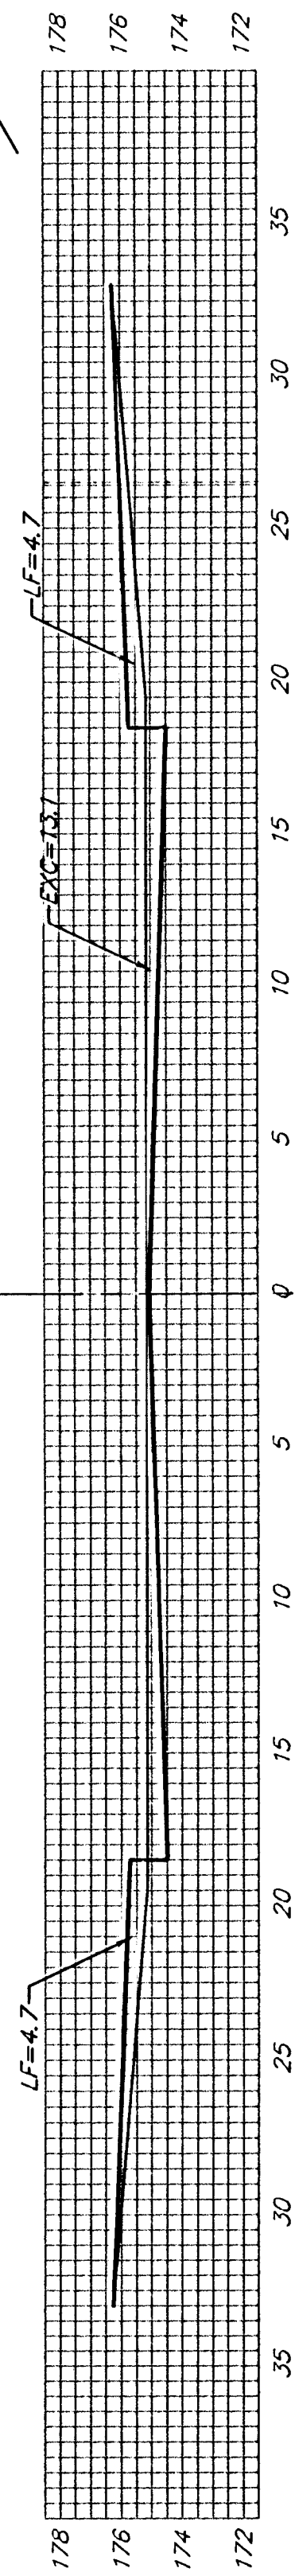


5+50

EXC = 24.3
LF = 17.4
CF = 0.0

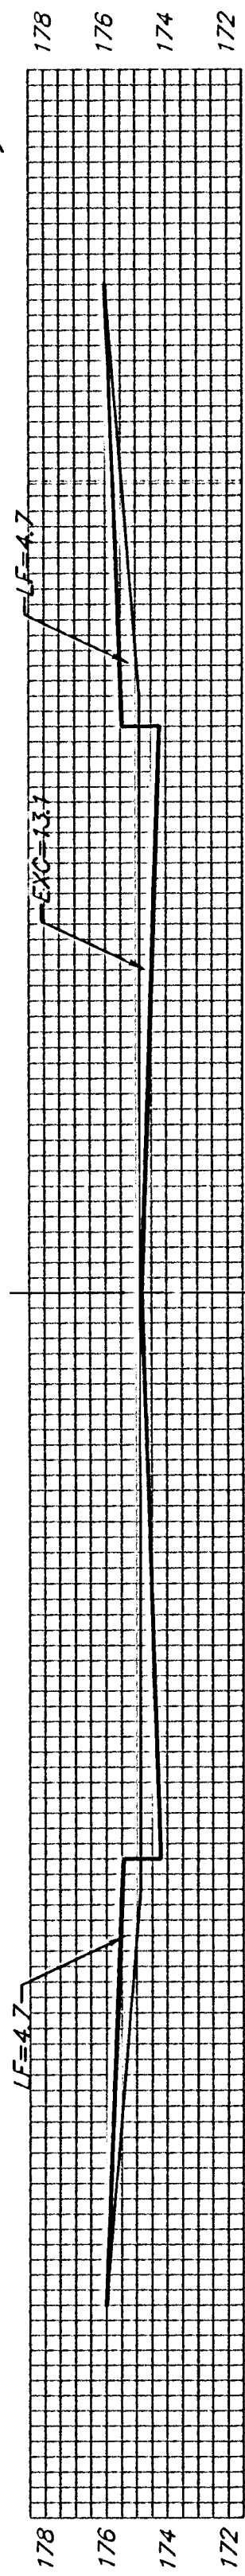


5+00

EXC = 24.3
LF = 17.4
CF = 0.0

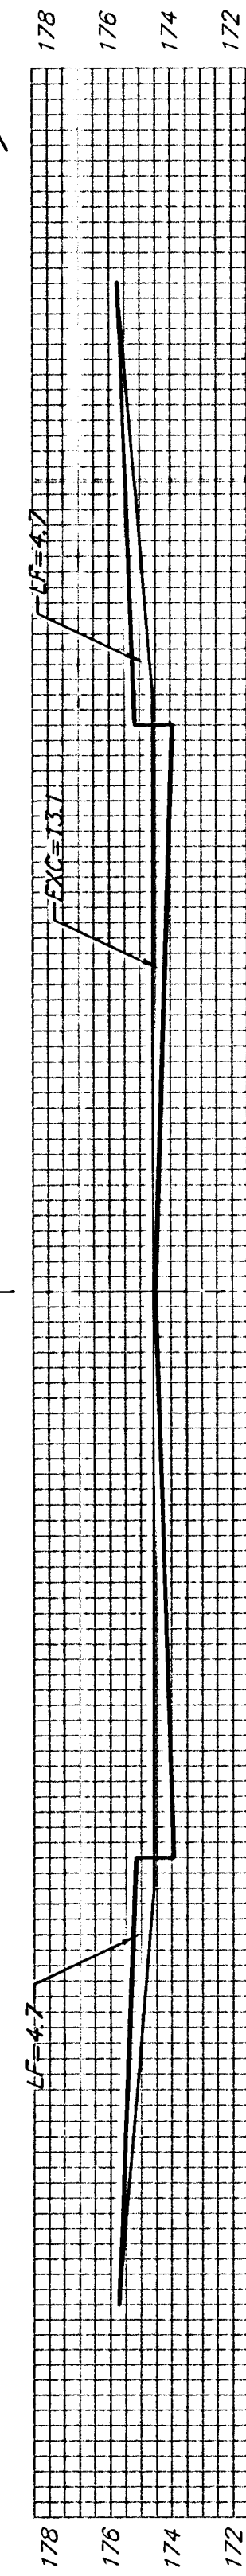


4+50

EXC = 24.3
LF = 17.4
CF = 0.0

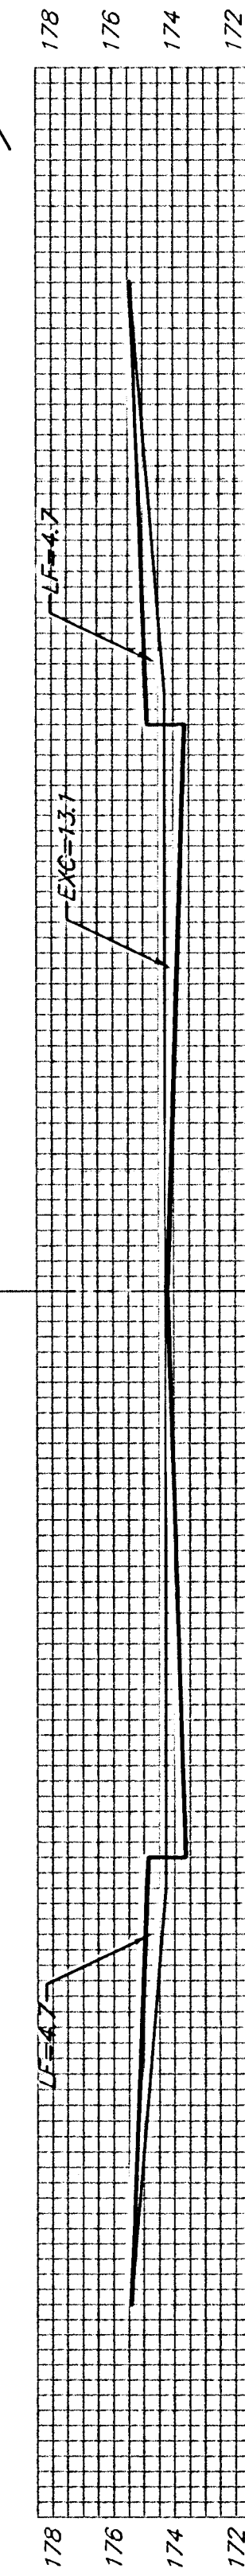


4+00

EXC = 24.3
LF = 17.4
CF = 0.0

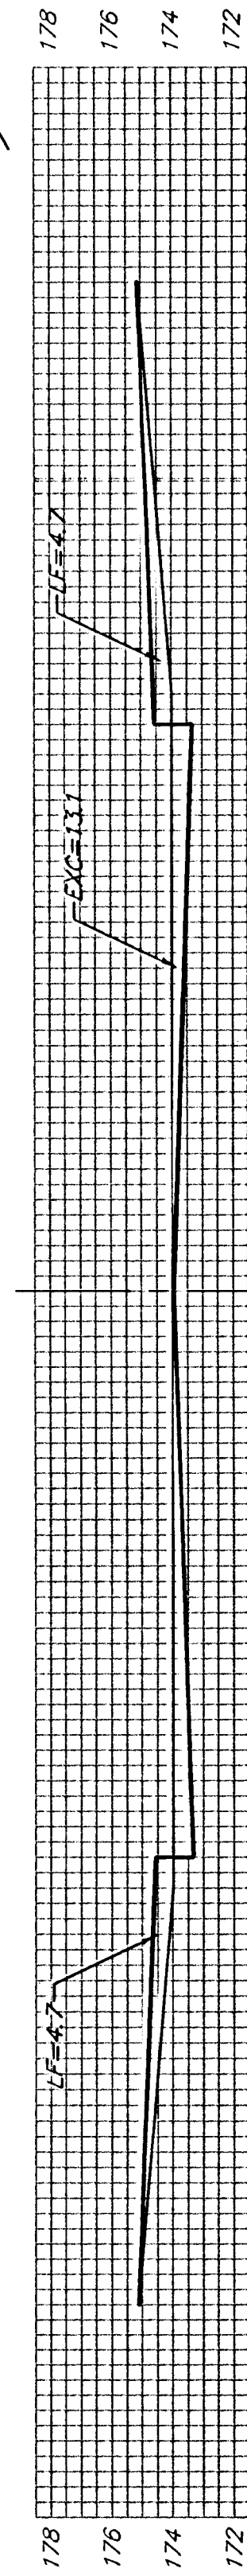


3+50

EXC = 24.3
LF = 17.4
CF = 0.0

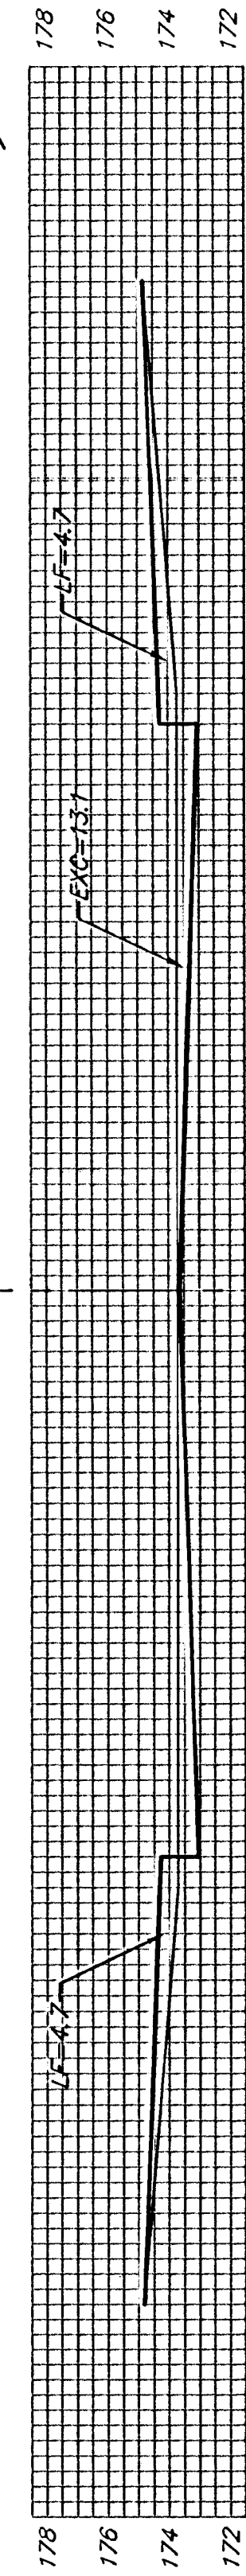


3+00

EXC = 24.3
LF = 17.4
CF = 0.0

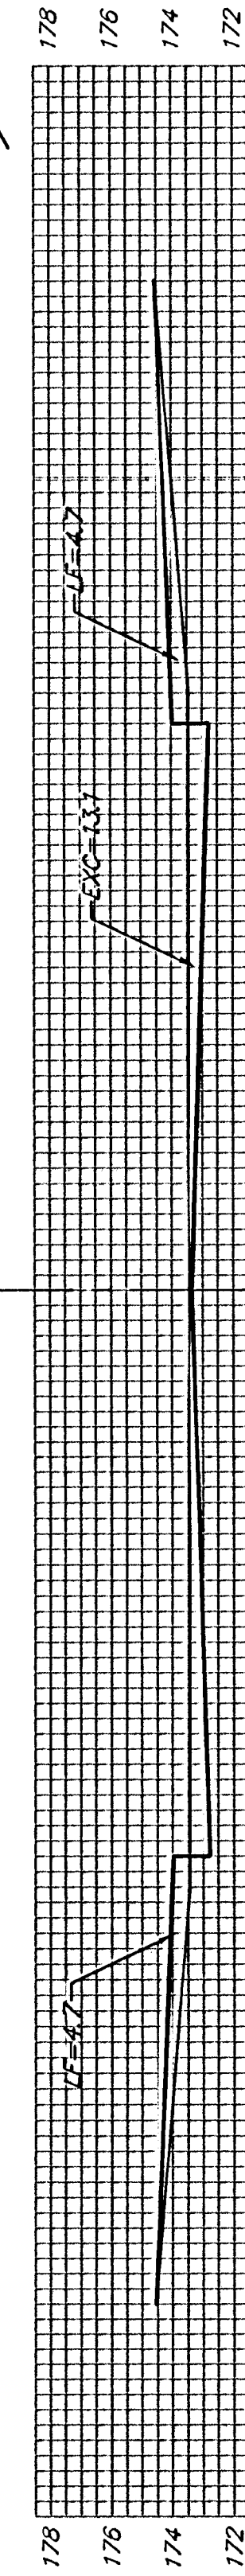


2+50

EXC = 24.3
LF = 17.4
CF = 0.0

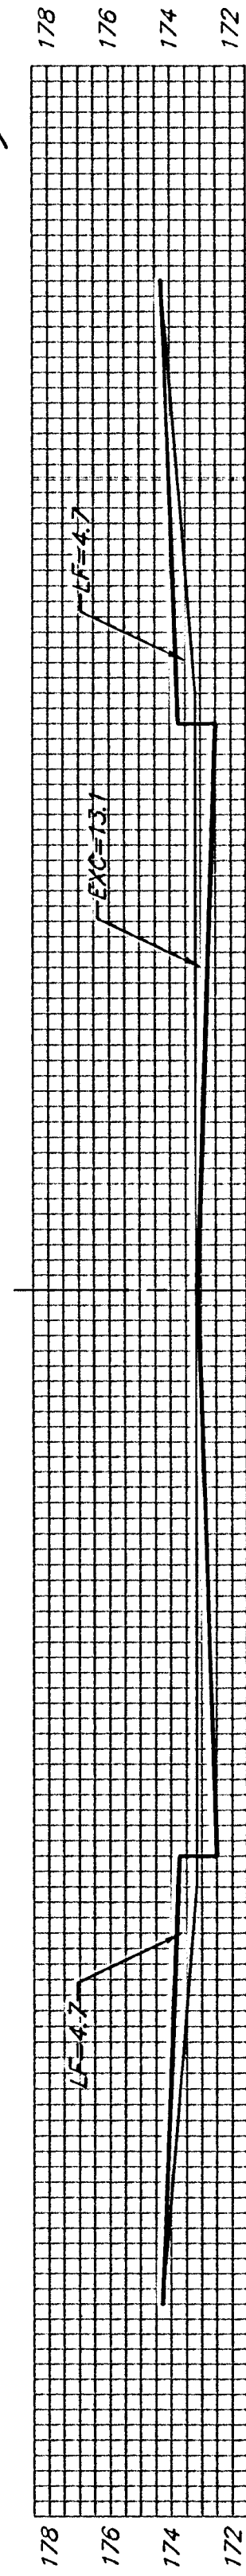


2+00

EXC = 24.3
LF = 17.4
CF = 0.0

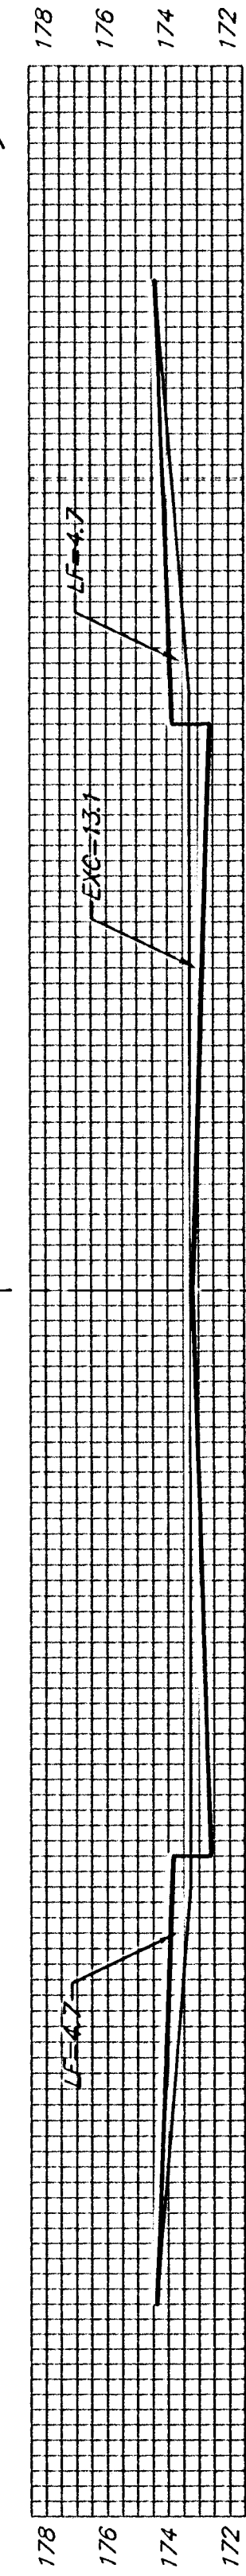

1+50

EXC = 24.3
LF = 17.4
CF = 0.0

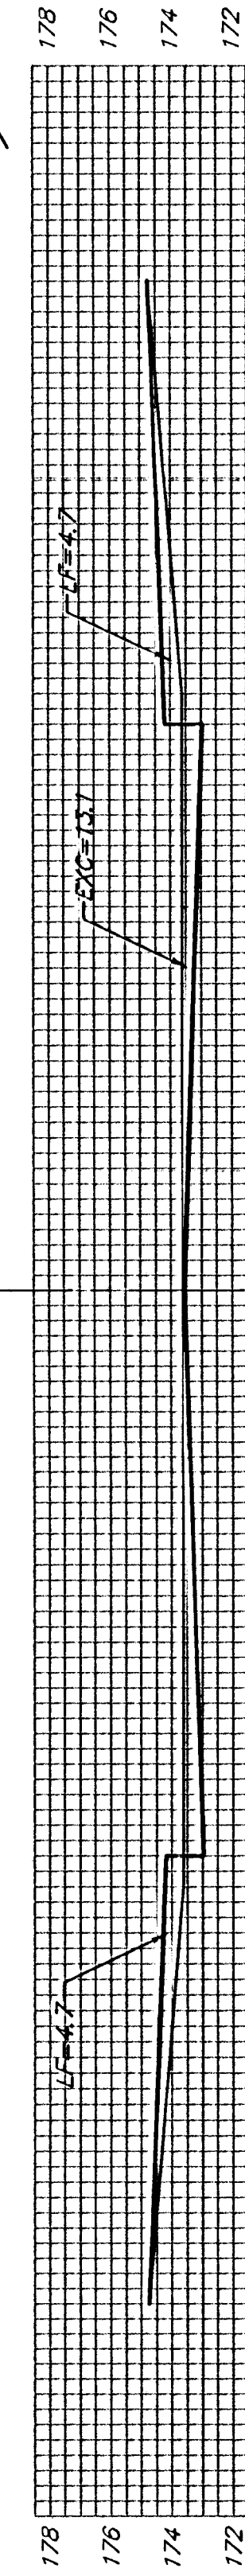

1+00

TAYLOR CIR. (LOTS 1-21, BLOCK D)

Sheet Totals:

Excavation = 243.0 C.Y.
Loose Fill = 174.0 C.Y.
Compacted Fill = 0.0 C.Y.



Baughman Company, P.A. 315 Ellis St. Wichita, KS 67211 P 316-262-7271 F 316-262-0149
ENGINEERING | SURVEYING | PLANNING | LANDSCAPE ARCHITECTURE
PROJECT NUMBER 472-83779 SHEET 32 OF 39
HSPRINT3/783 0406E927