

SEWER SERVICE TABLE

NUMBER	TYPE	SERVING			STATION	FOR INFORMATION ONLY	
		LOT NO.	BLOCK NO.	LINE NO.		APPROXIMATE LENGTH 4" PIPE	VERTICAL
14	8"x4" Saddle	9	1	1A	1+14.4 S	13.30	9' +5' 15.4
15	8"x4" Saddle	8	1	1A	2+34.7 S	10.10	9' +5' 15.8
16	8"x4" Saddle	7	1	1A	2+24.7 S	11.70	9' +5' 15.5


NOTE: Vertical Riser Pipe shall be extended to 2' minimum above ground water elevation and 4' maximum below proposed ground elevation.

STA. 0+00 LINE 1A =
STA. 12+36.37 LINE 1
CONSTRUCT STD. TYPE 'P' MH
TOP = 1364.4



STA. 0+00 LINE 1B =
STA. 17+91.67 LINE 1
CONSTRUCT STD. TYPE 'P' MH
TOP = 1365.7

STA. 1+25.33 LINE 1B
CONSTRUCT STD. TYPE 'P' MH
TOP = 1367.4

STA. 3+44.52 LINE 1A
CONSTRUCT STD. TYPE 'P' MH
TOP = 1364.5

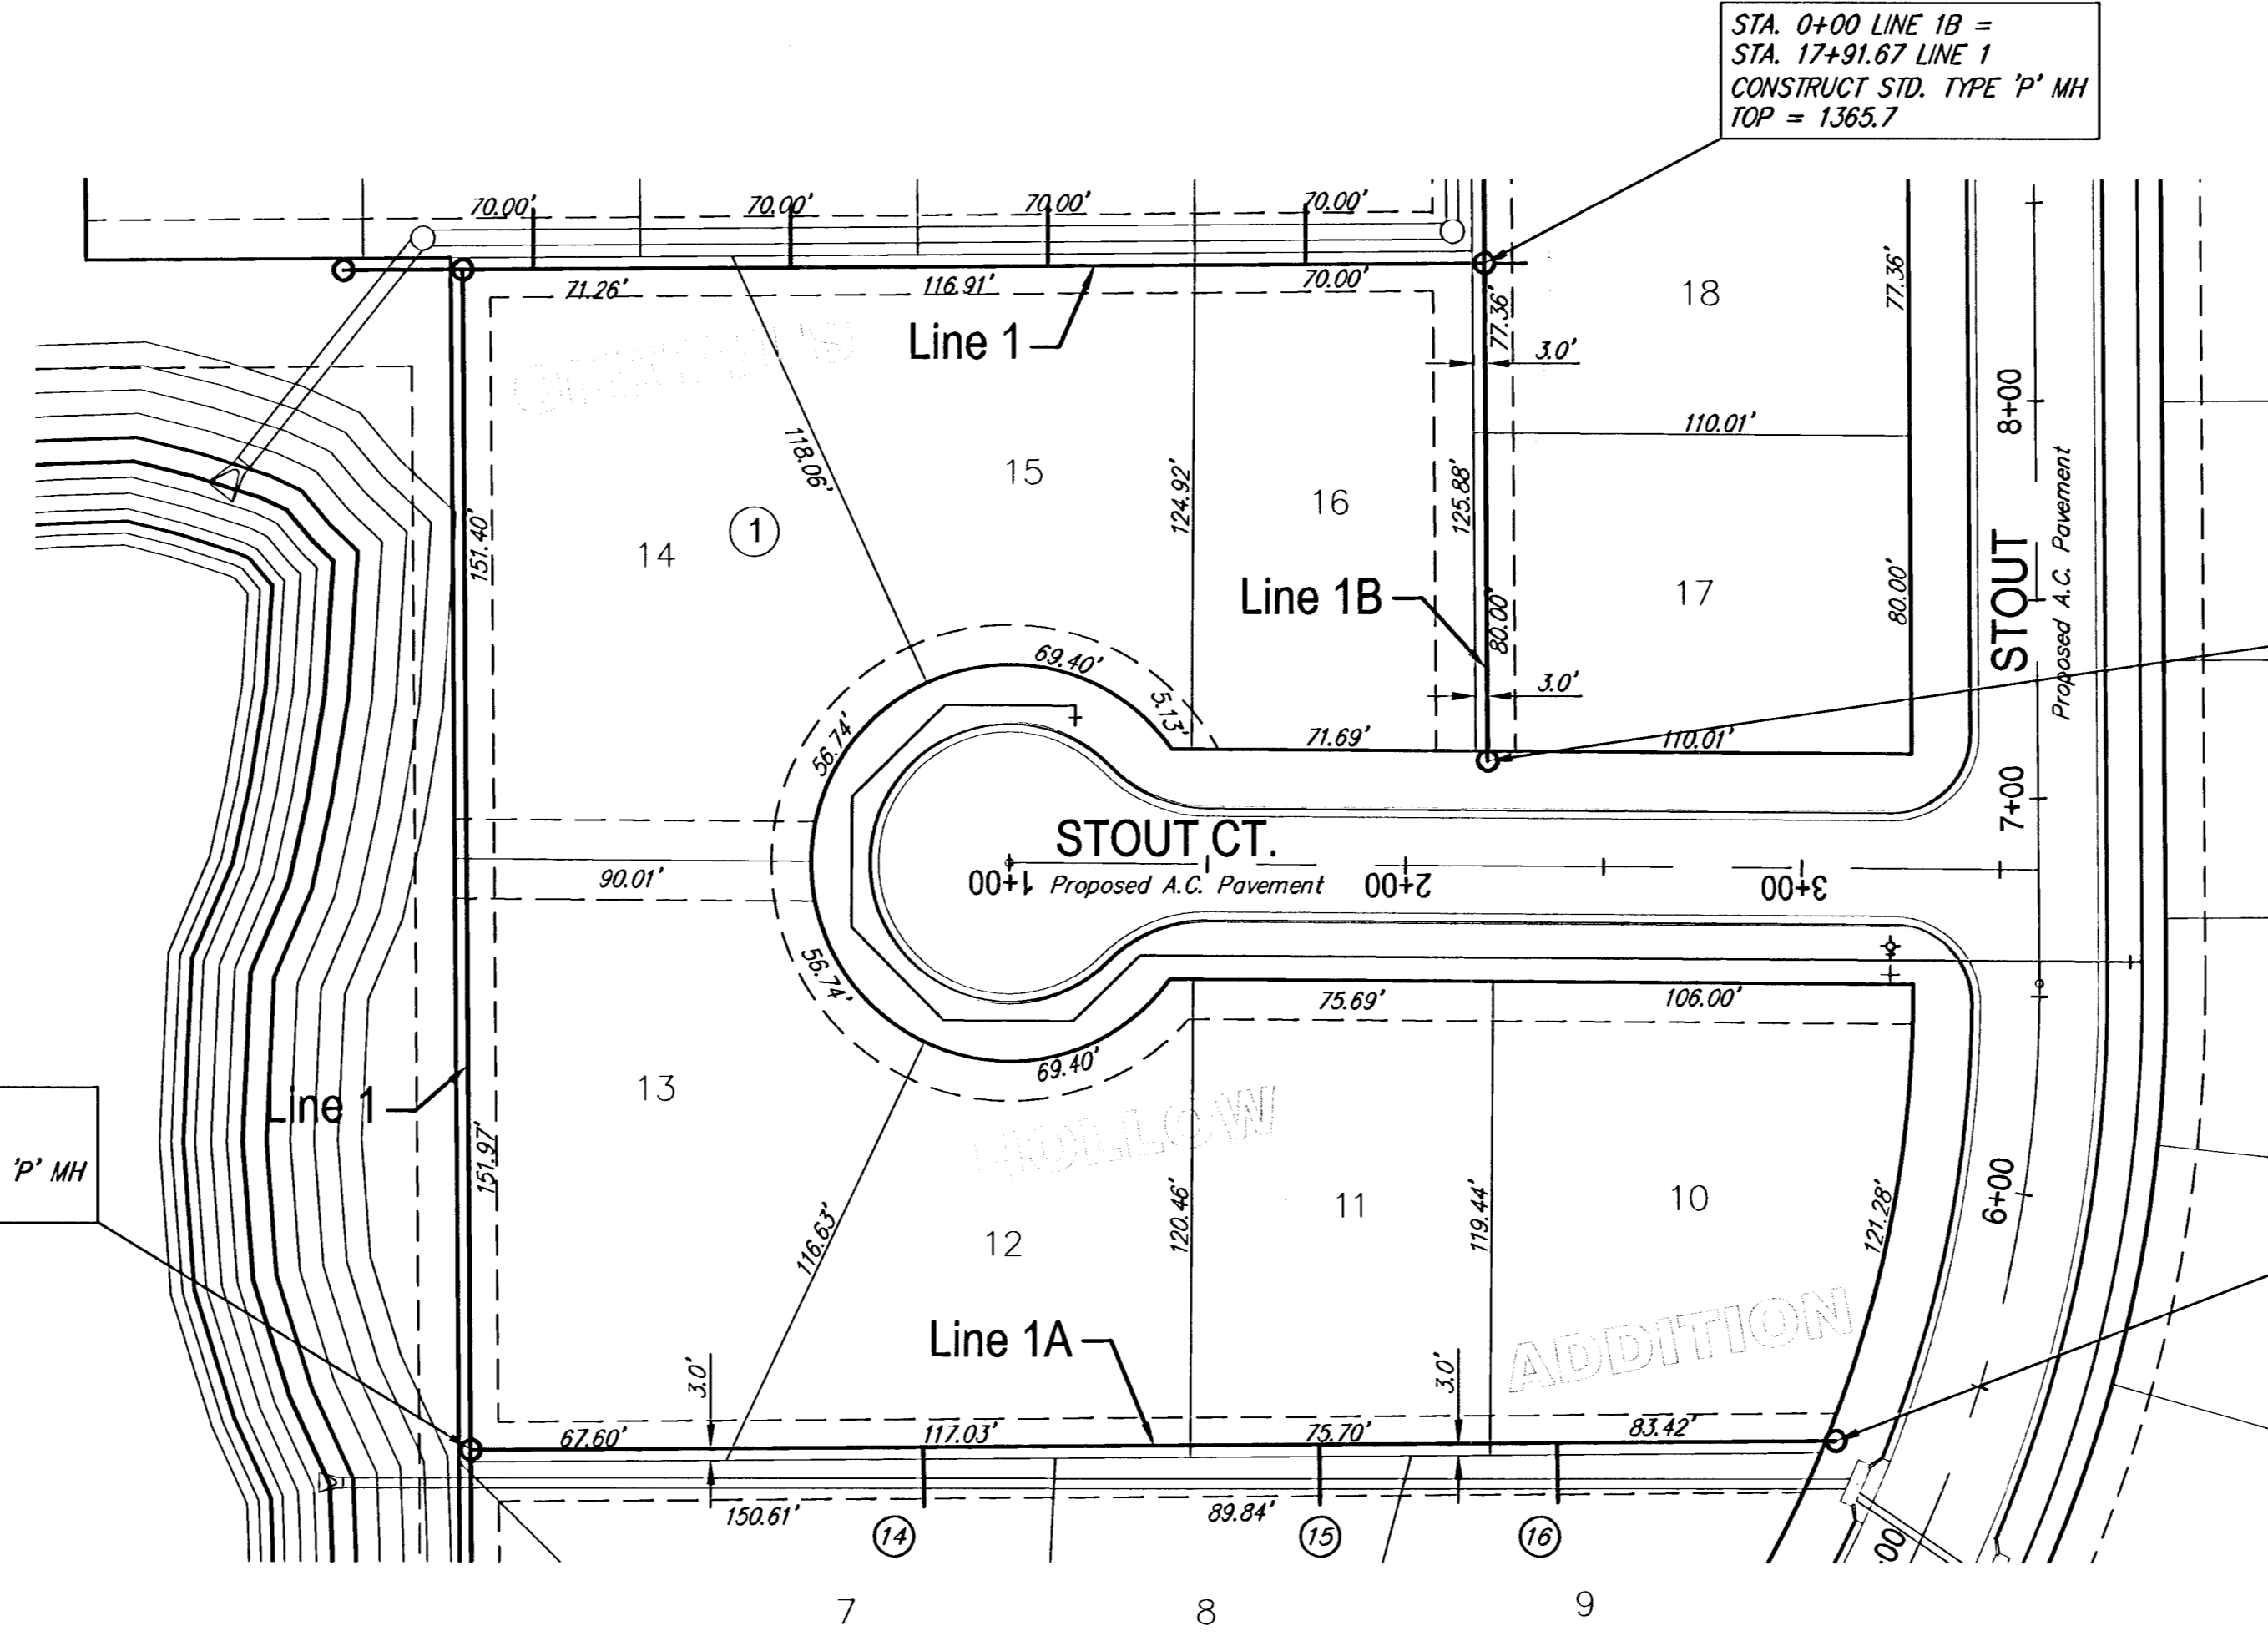

SCALE 1" = 40'
IRON = •

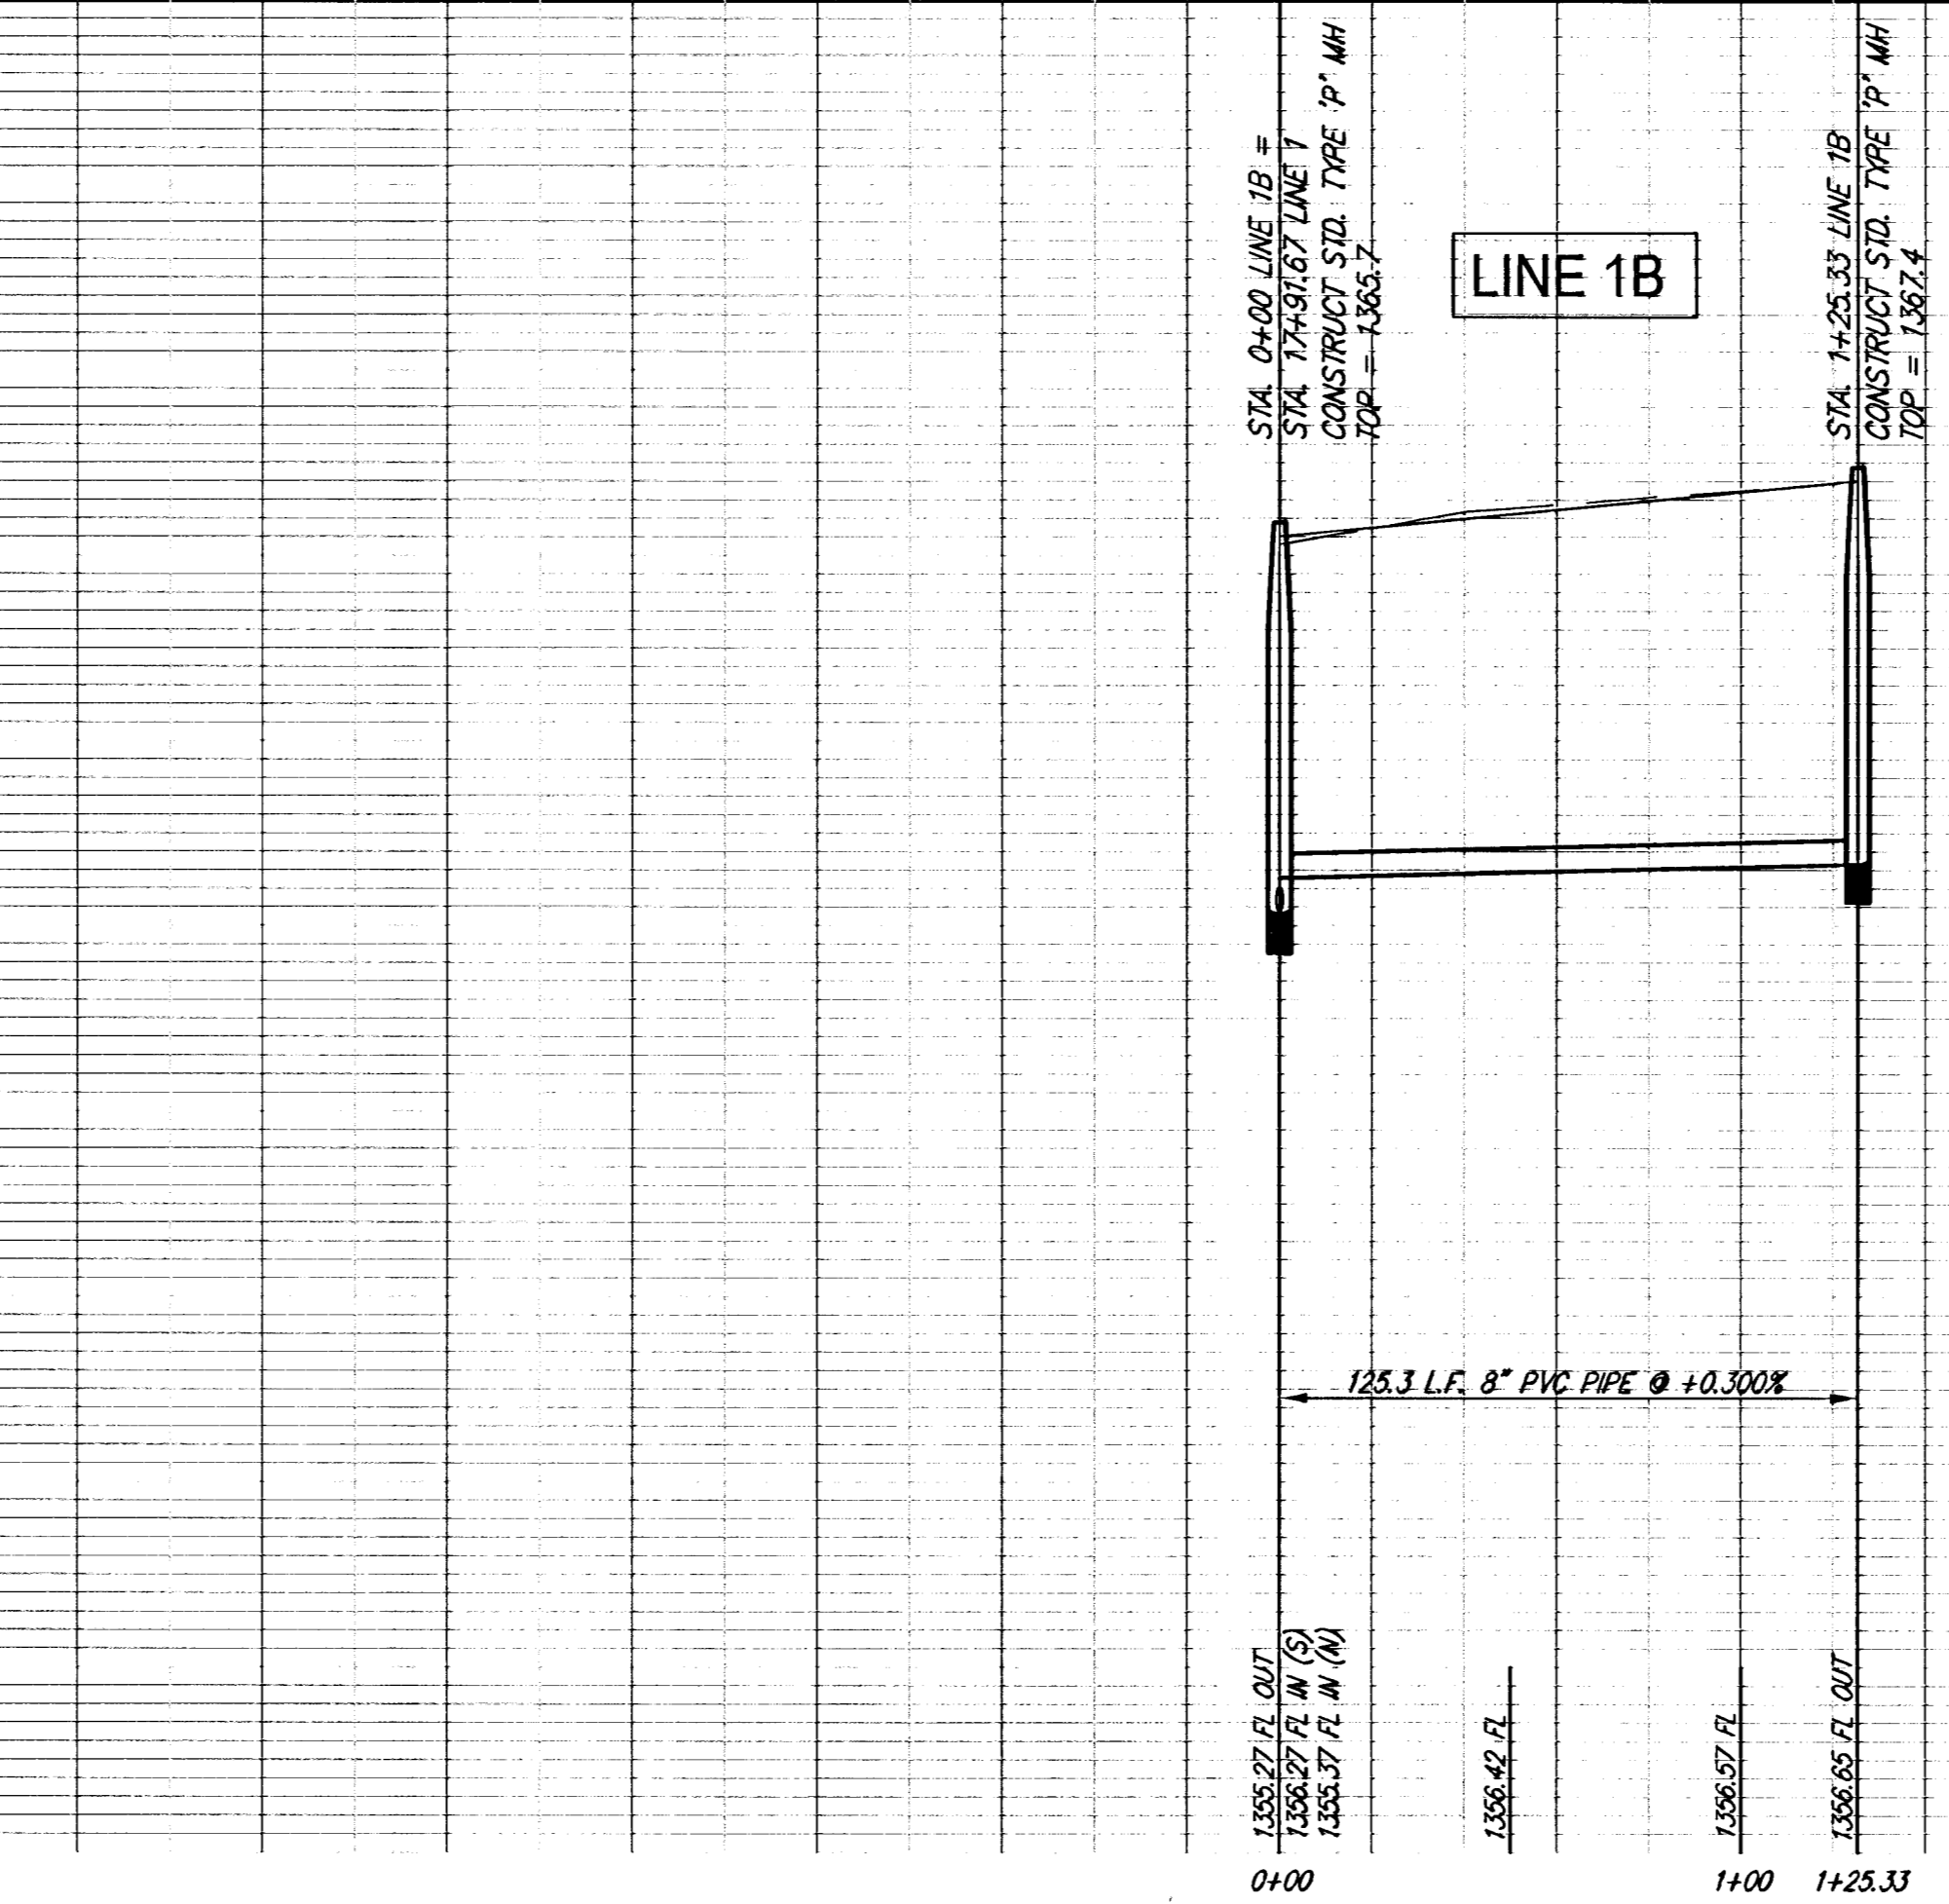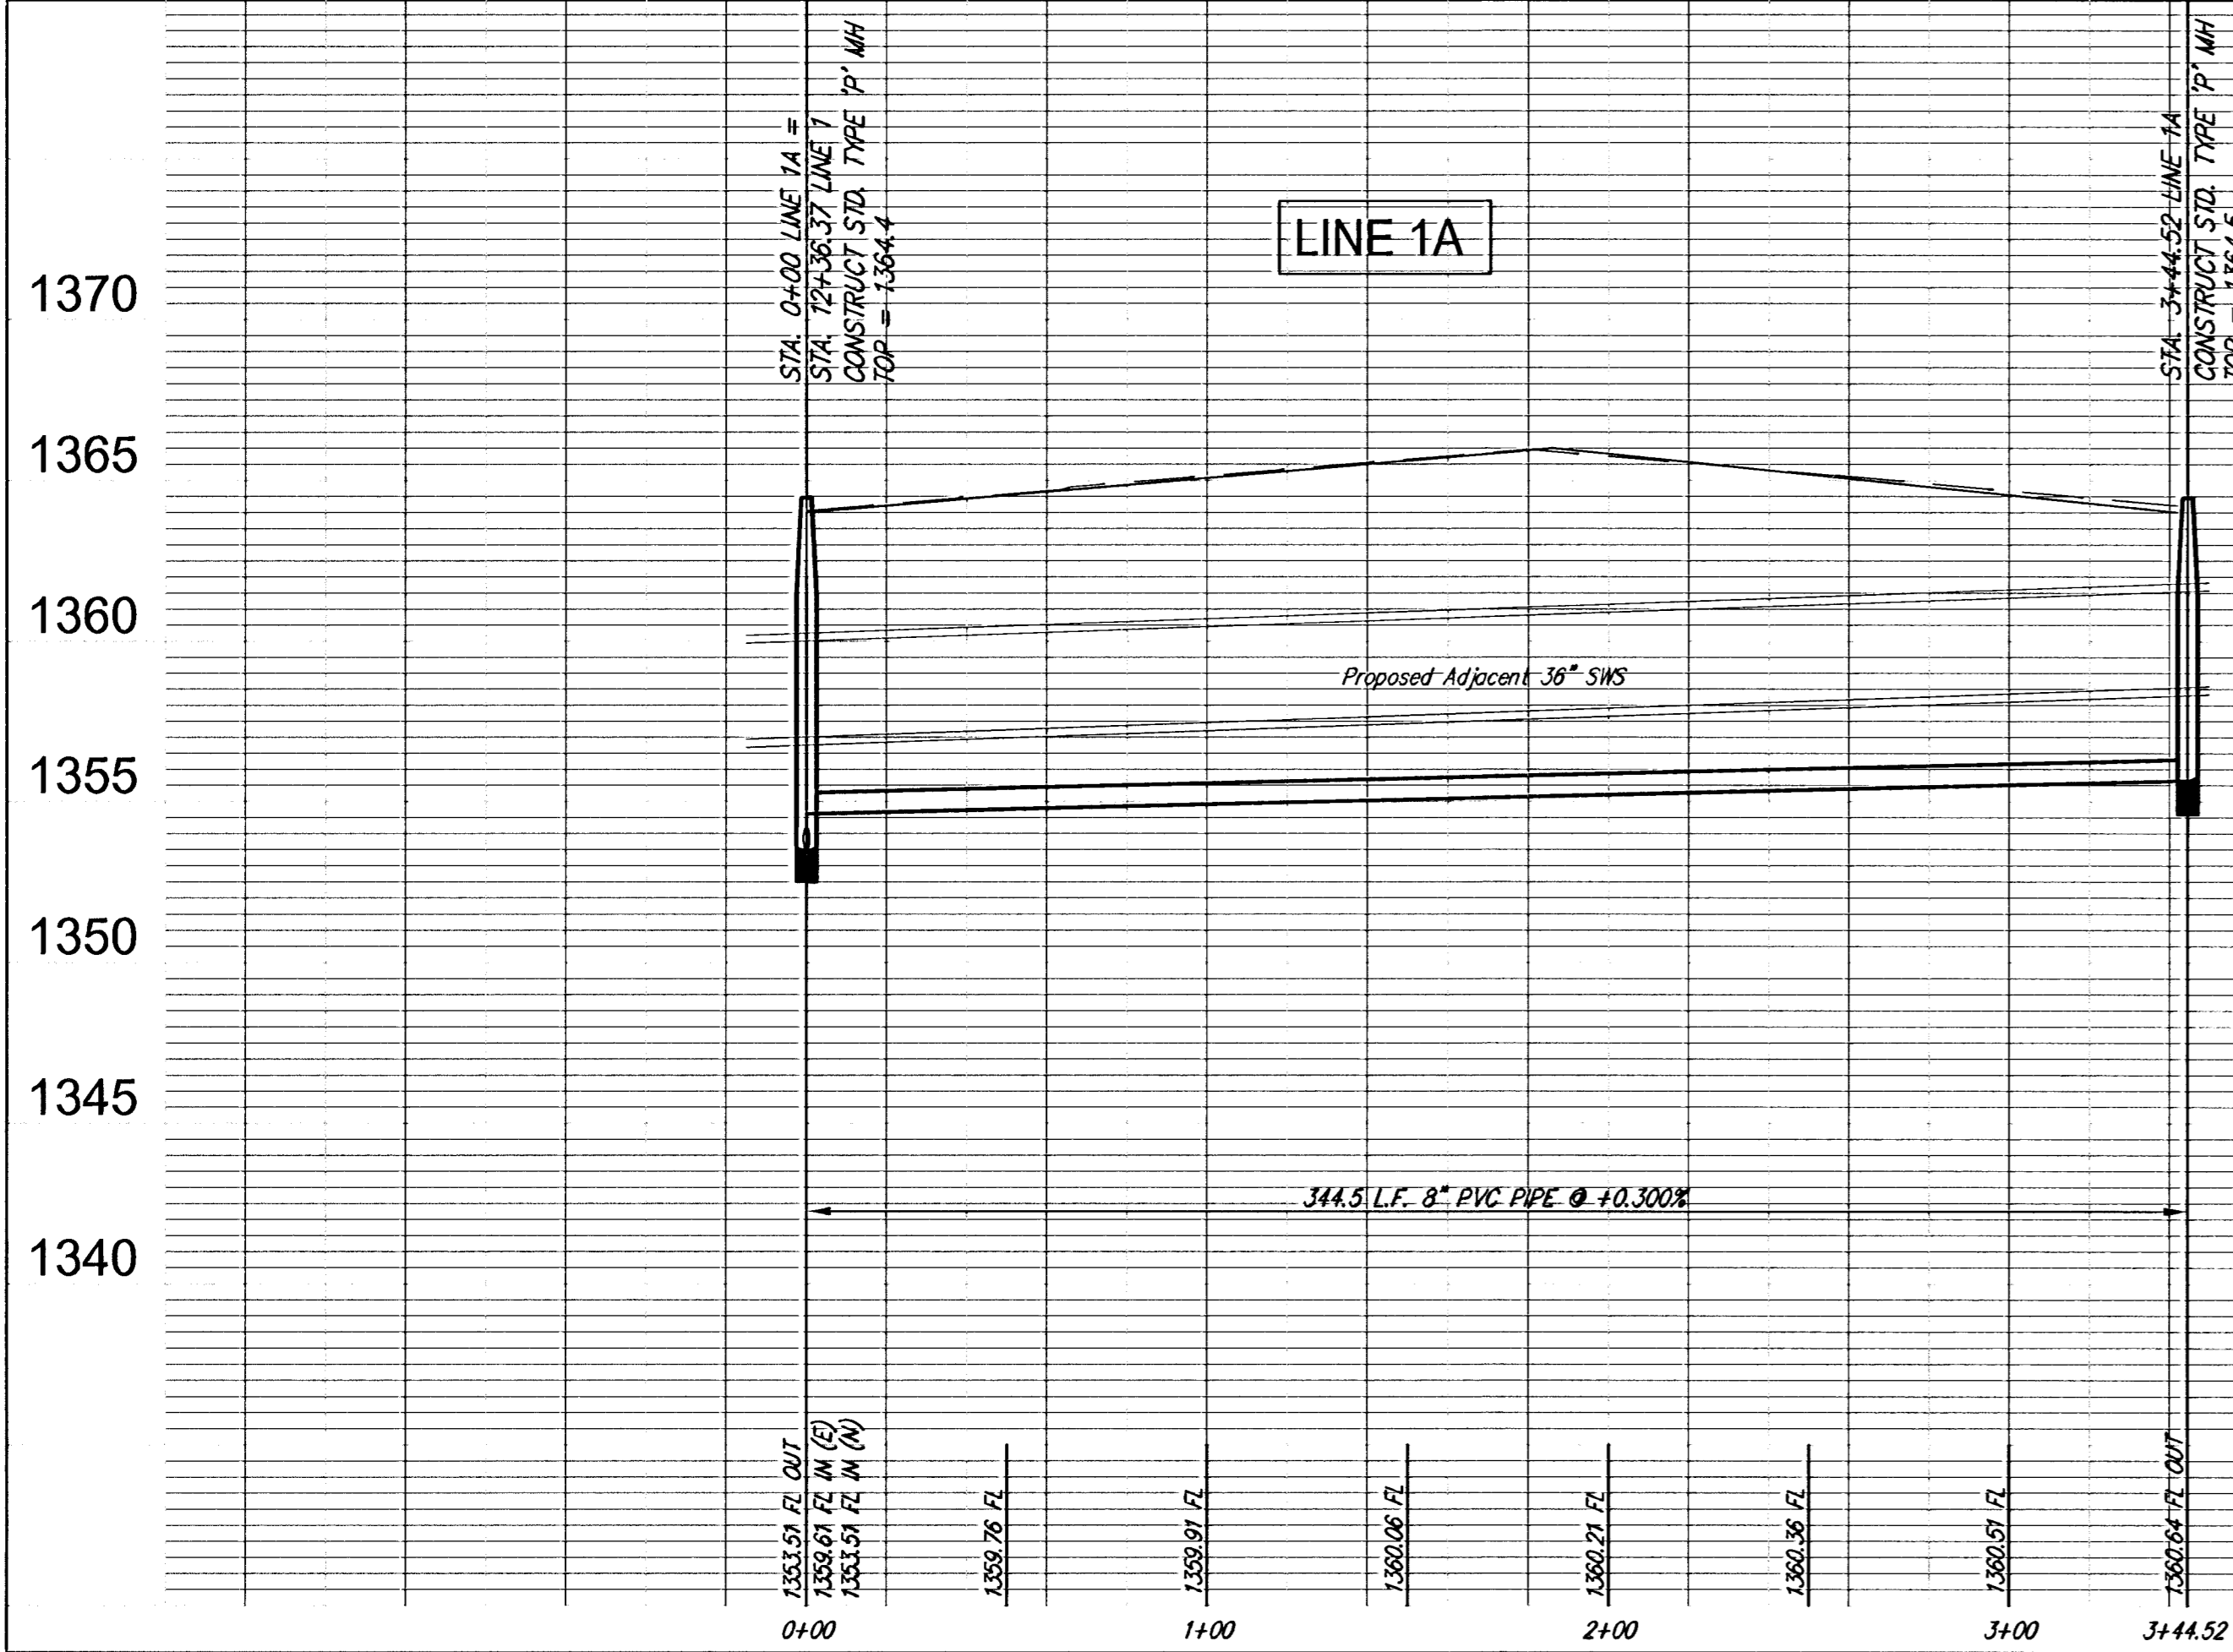

DESIGN KWL	RA	DATE May 3, 2005	REVIEW
PROJECT NUMBER 466-83937	DRAWING FILE Sanitary Sewer {Line 1}		
Cheryl's Hollow Addition Line 1A & 1B WICHITA, KANSAS			
PROJECT NUMBER	PROJECT NAME	DATE	REVISION
466-83937	Sanitary Sewer {Line 1}	May 3, 2005	

Ruggles & Bohm, P.A.
Engineering, Surveying, Land Planning

924 North Main
Wichita, Kansas 67203
www.rbkansas.com

(316) 264-9008
(316) 264-4821 fax
E-mail: info@rbkansas.com