




**NORTH RIDGE VILLAGE
ADDITION**

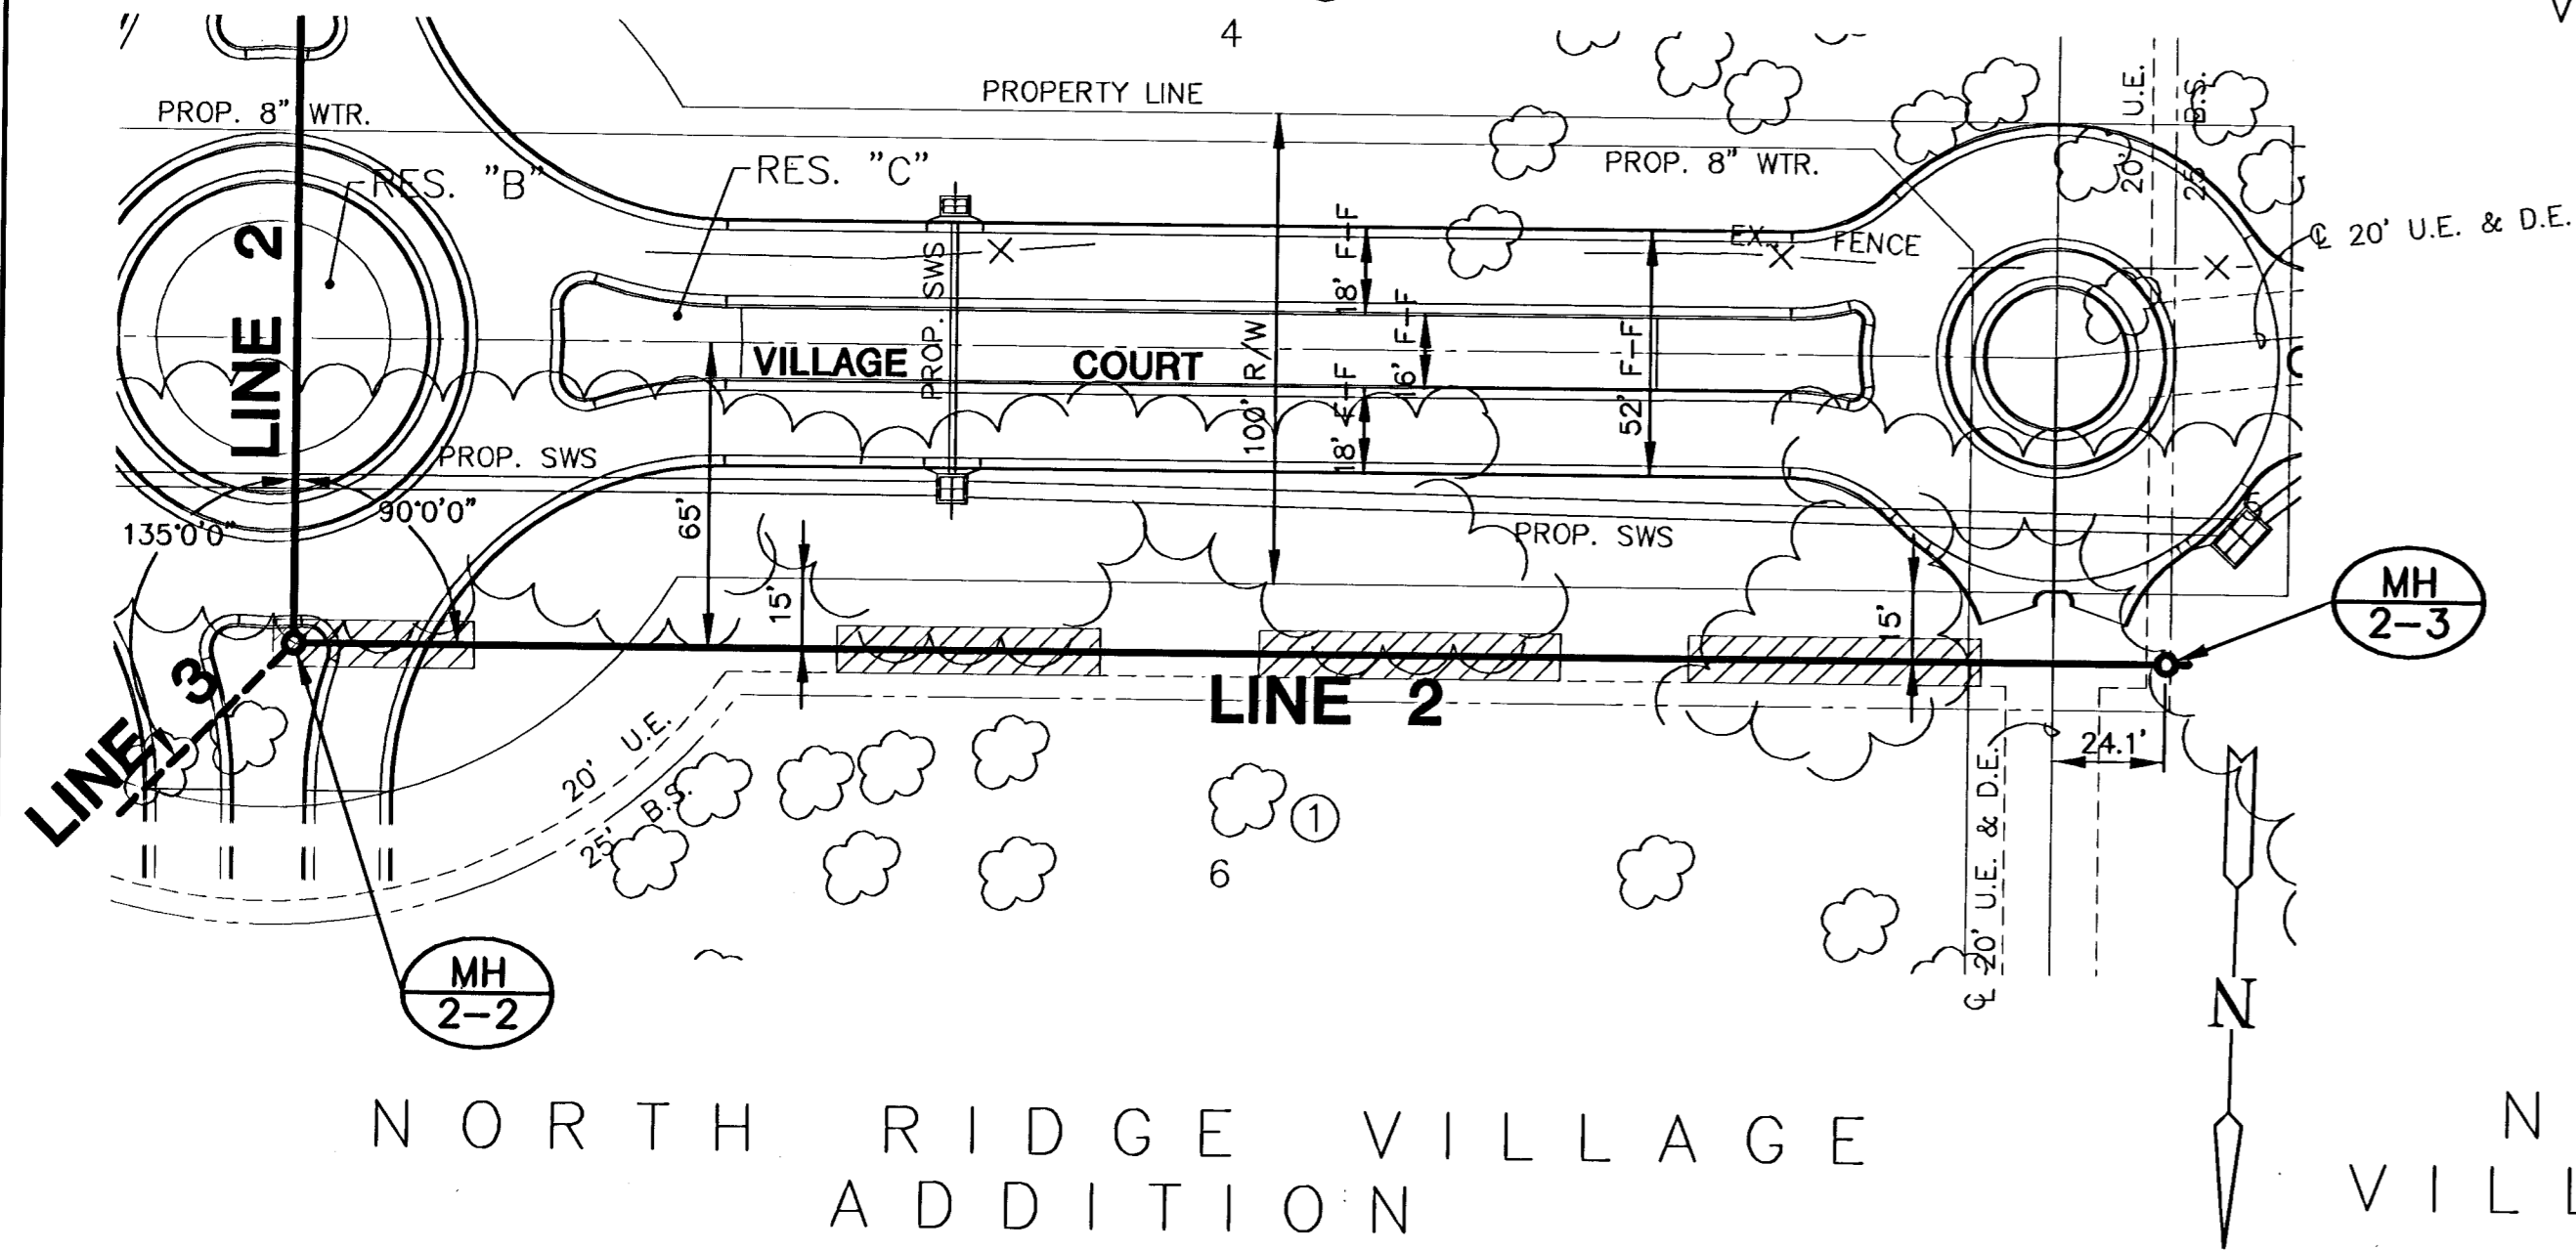

**NORTH RIDGE VILLAGE
ADDITION**

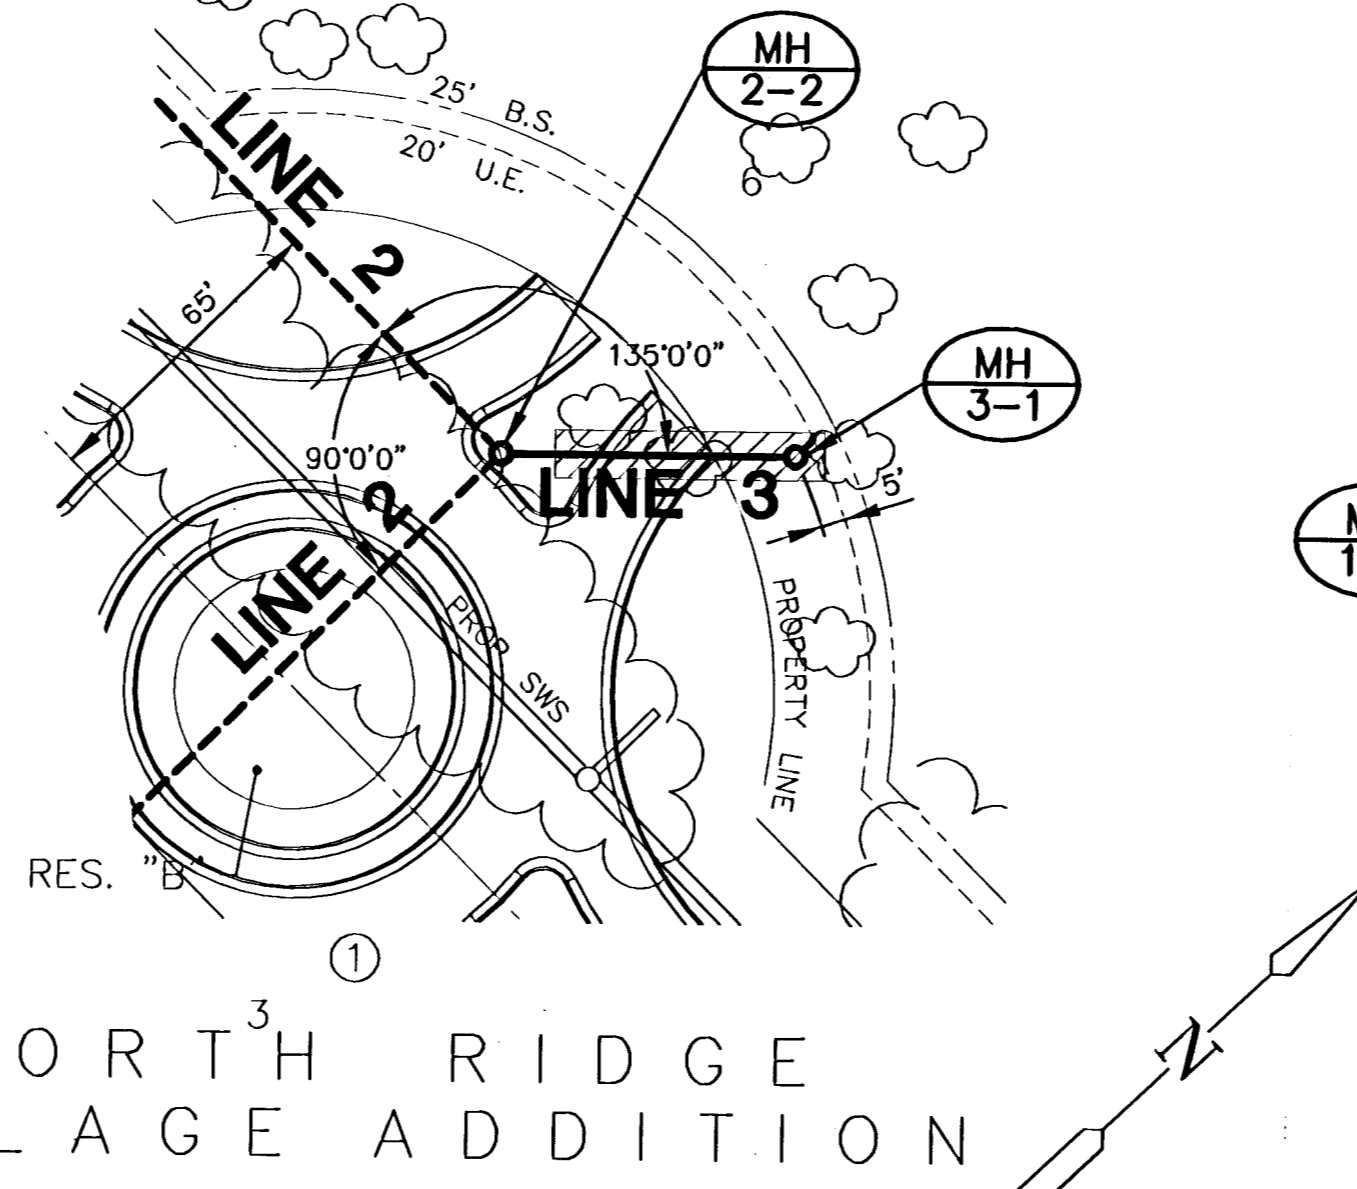

**NORTH RIDGE VILLAGE
ADDITION**

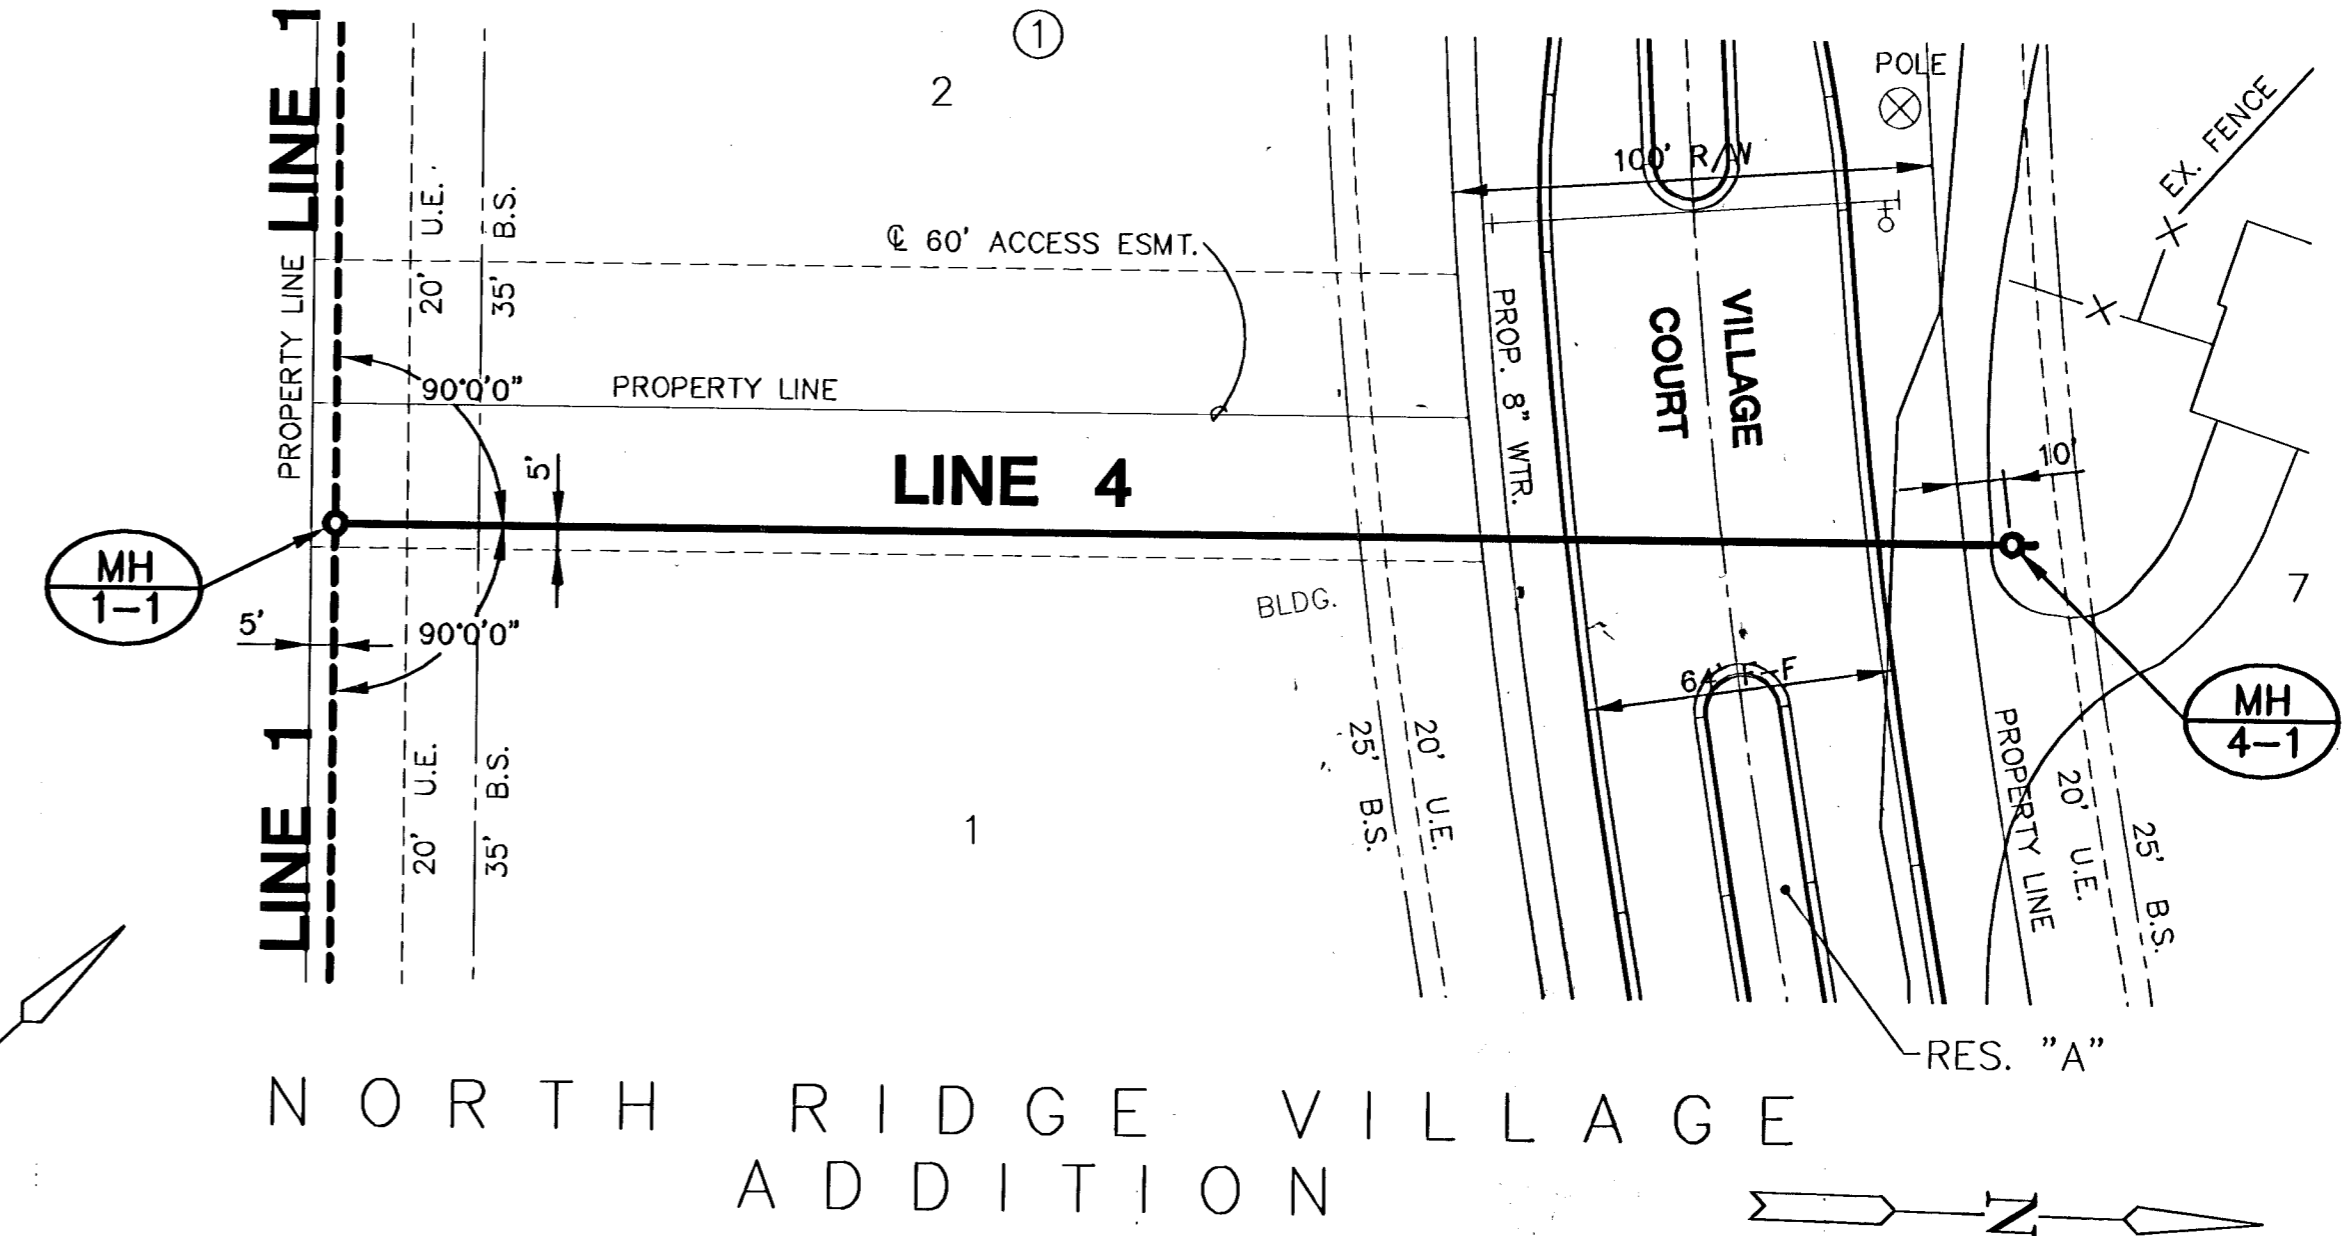

- TREE REMOVAL

PLAN LINE 2

SCALE: 1"=40'

PLAN LINE 3

SCALE: 1"=40'

PLAN LINE 4

SCALE: 1"=40'

PROFILE LINE 2

SCALE: HORIZ. 1"=40'
SCALE: VERT. 1"=5'

PROFILE LINE 3

SCALE: HORIZ. 1"=40'
SCALE: VERT. 1"=5'

PROFILE LINE 4

SCALE: HORIZ. 1"=40'
SCALE: VERT. 1"=5'

