


EXC = 405.0
LF = 0.0
CF = 0.0

7+00

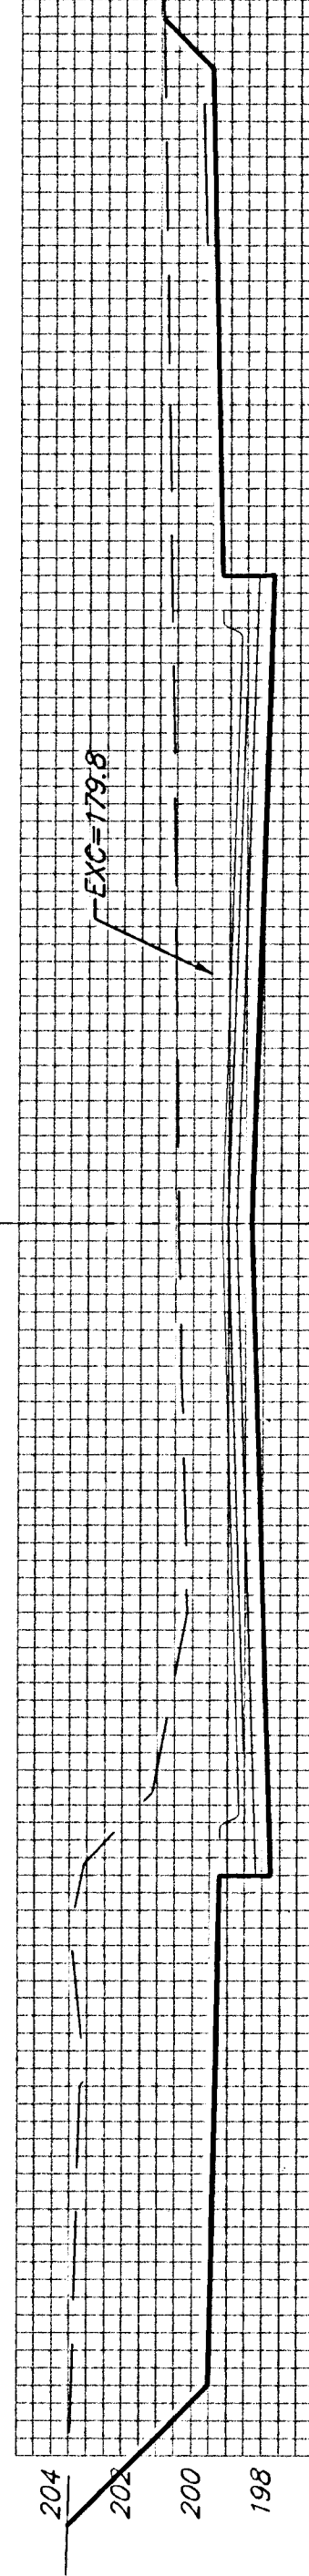


EXC = 304.1
LF = 0.0
CF = 0.0

6+50




EXC = 260.2
LF = 0.0
CF = 0.0

6+00

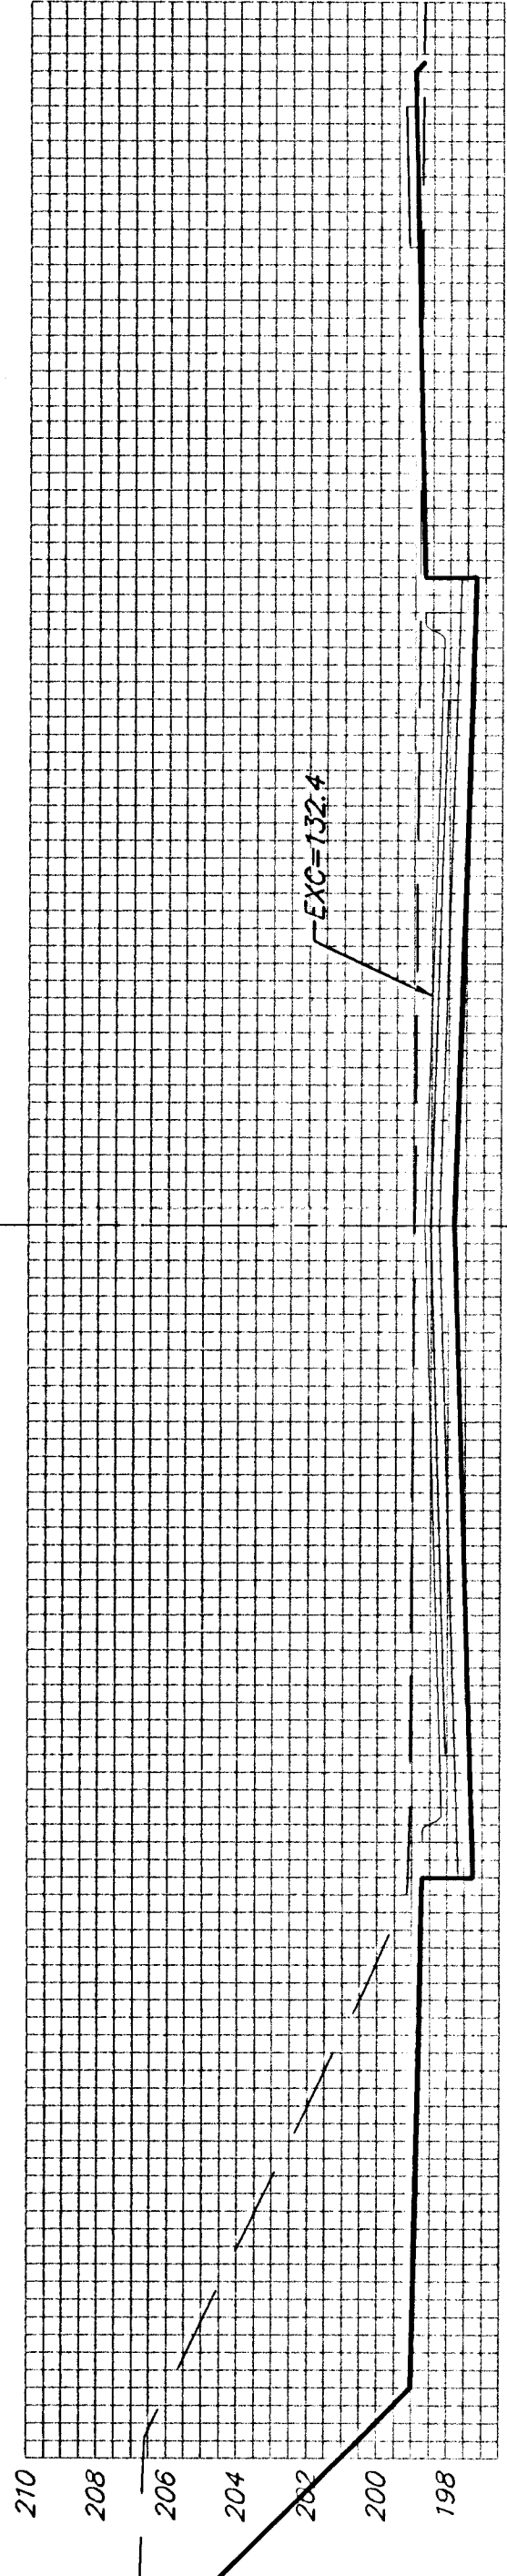


EXC = 226.2
LF = 11.6
CF = 13.5

5+50

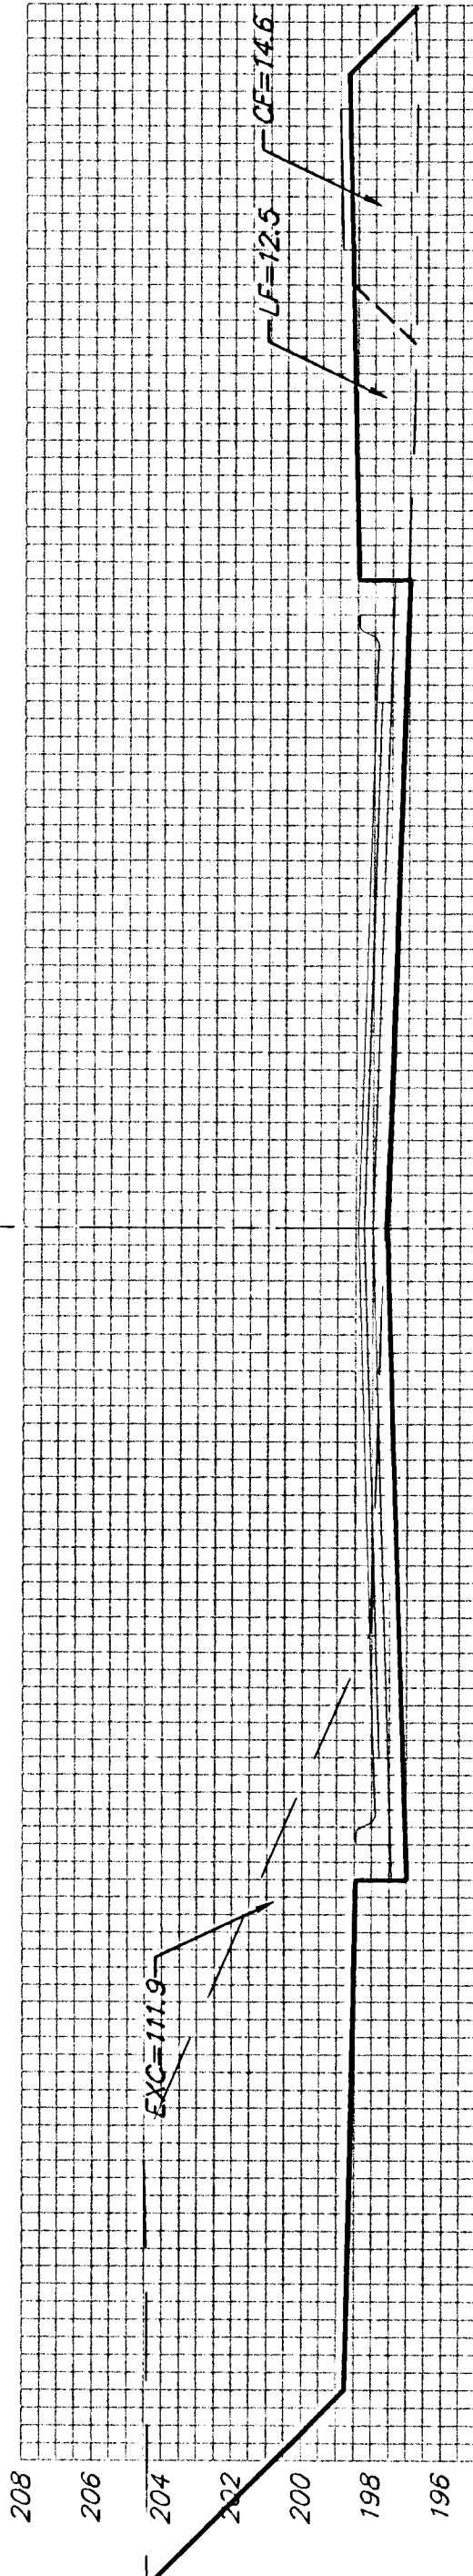


EXC = 176.1
LF = 23.3
CF = 32.6

5+00

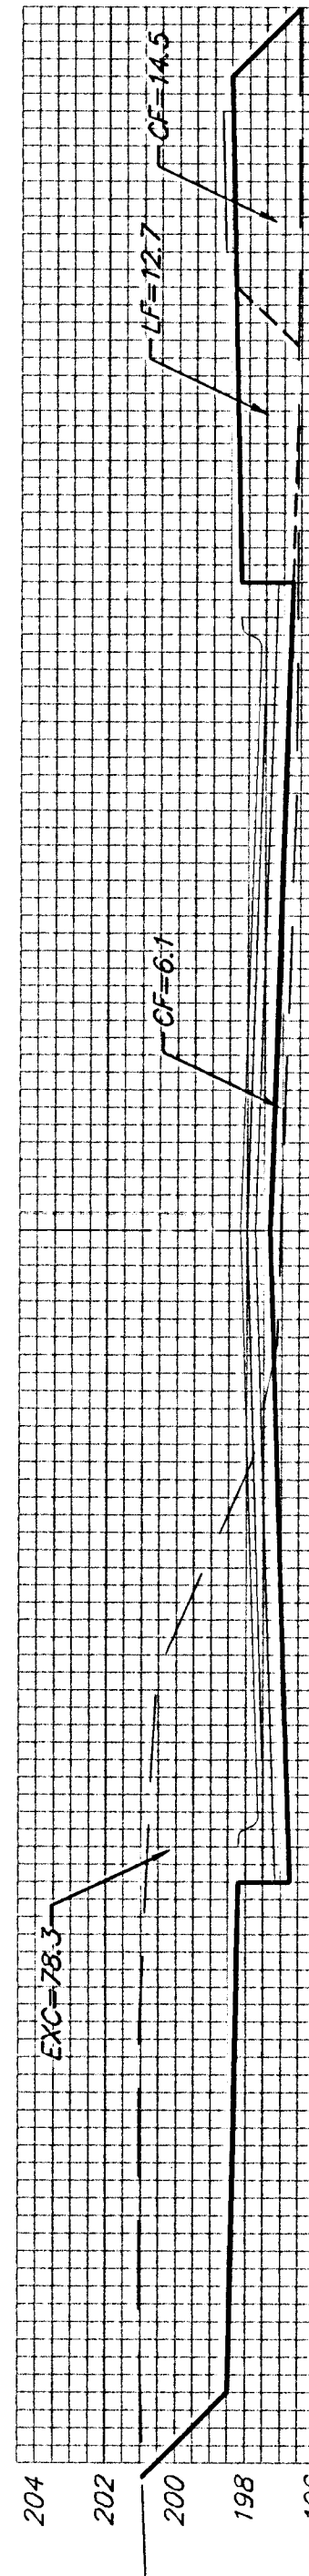


EXC = 78.2
LF = 39.4
CF = 45.0

4+50

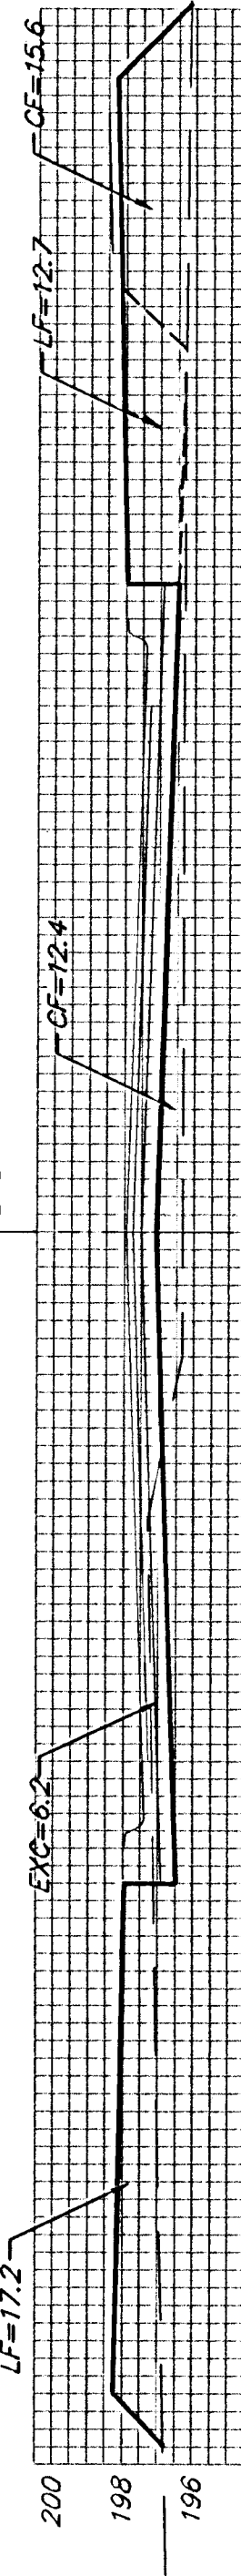


EXC = 5.7
LF = 67.2
CF = 83.6

4+00

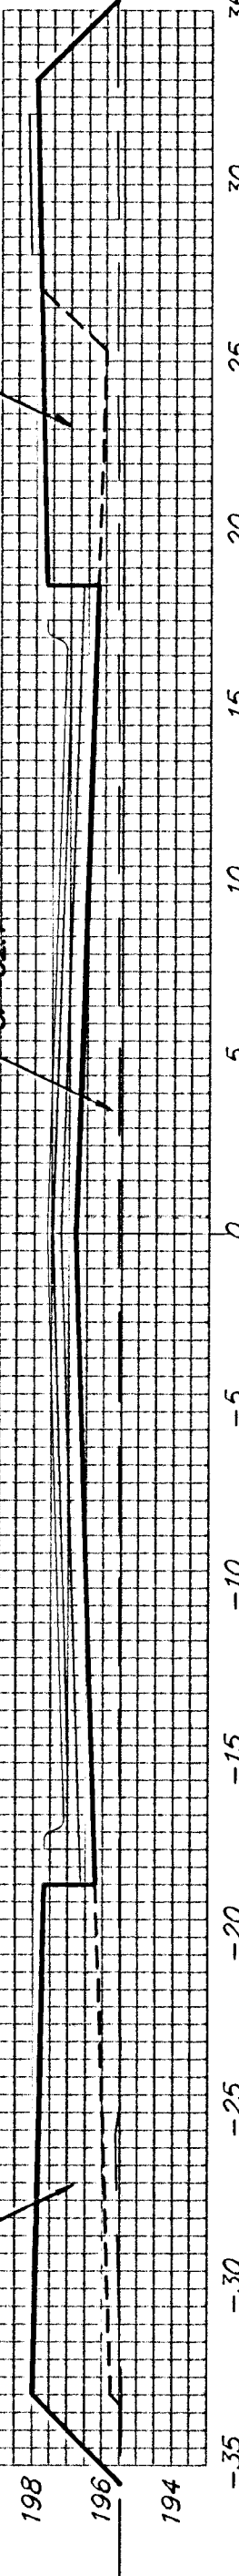


EXC = 0.0
LF = 79.5
CF = 131.0

3+50

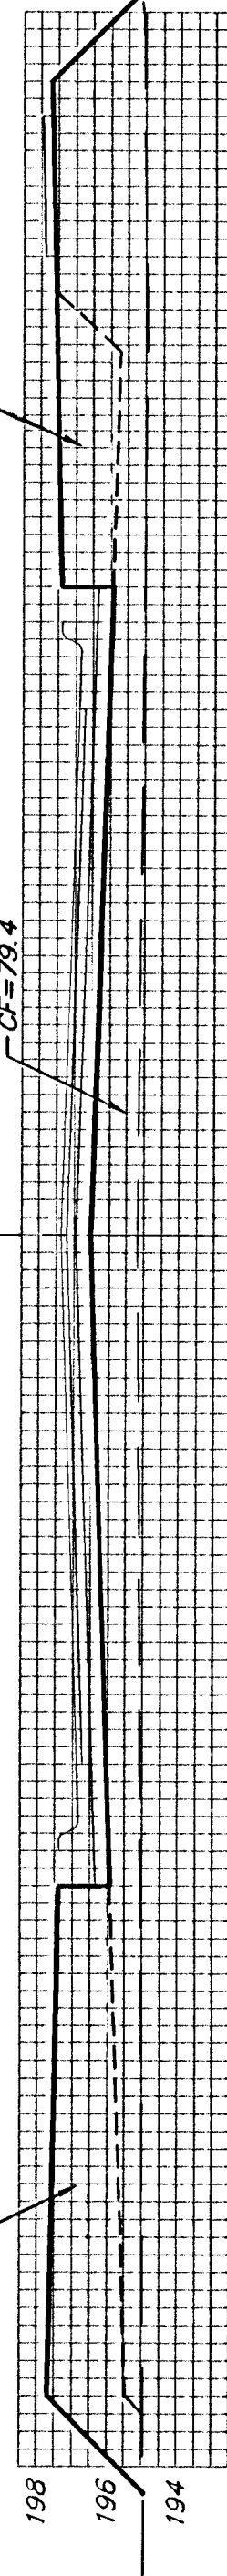


EXC = 0.0
LF = 79.4
CF = 115.6

3+00

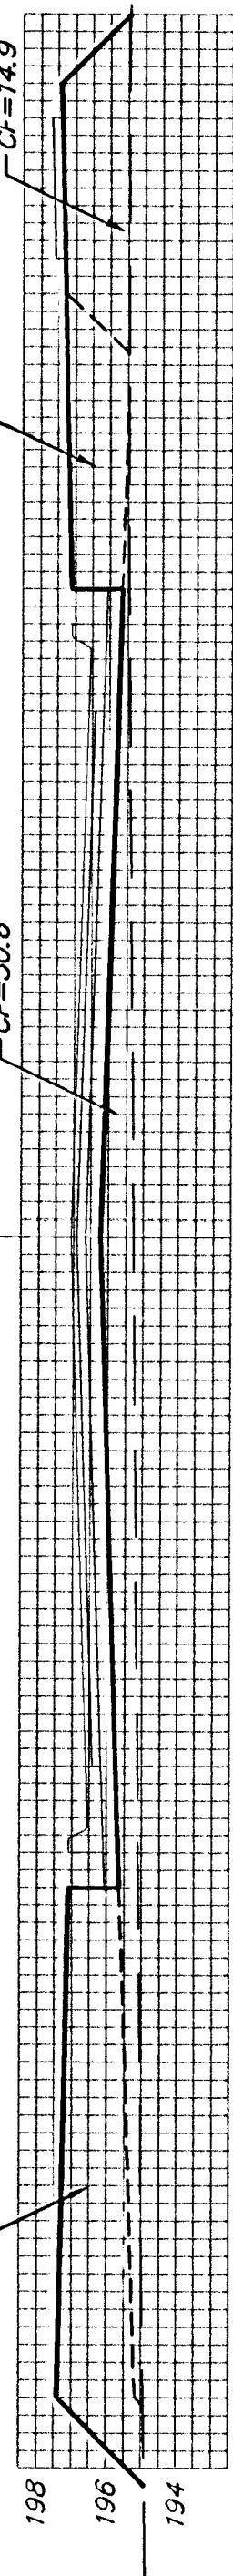


EXC = 7.2
LF = 62.1
CF = 48.7

2+50

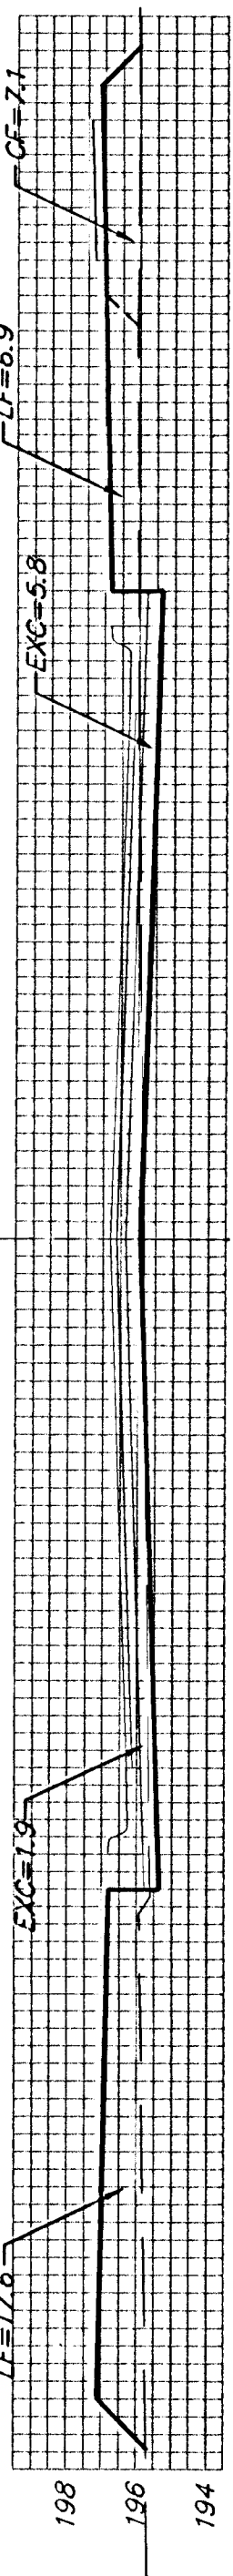

EXC = 5.4
LF = 34.5
CF = 5.0

2+12

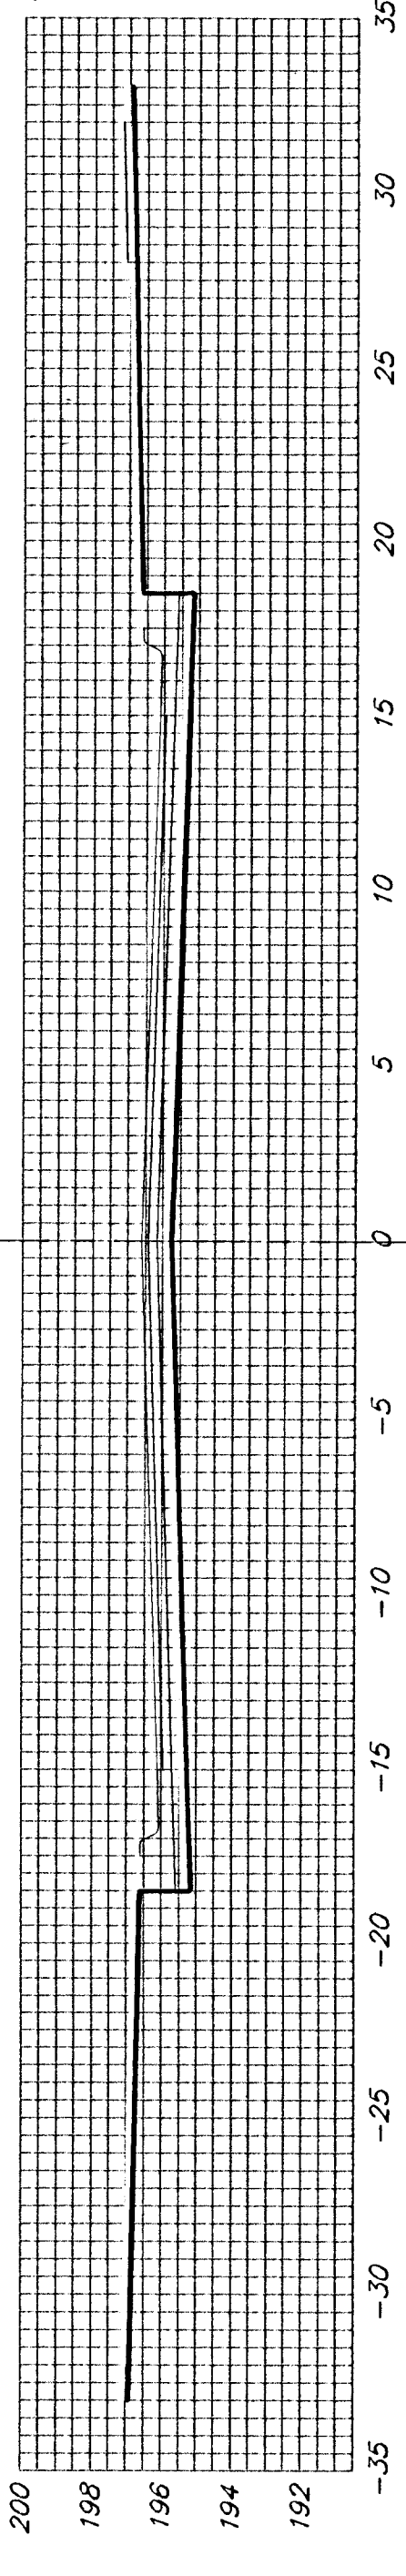

MAINSGATE

Sheet Totals:

Excavation = 1,468.1 C.Y.
Loose Fill = 397.0 C.Y.
Compacted Fill = 475.0 C.Y.

