



Stone Outfall Structure
Rear Retaining Wall

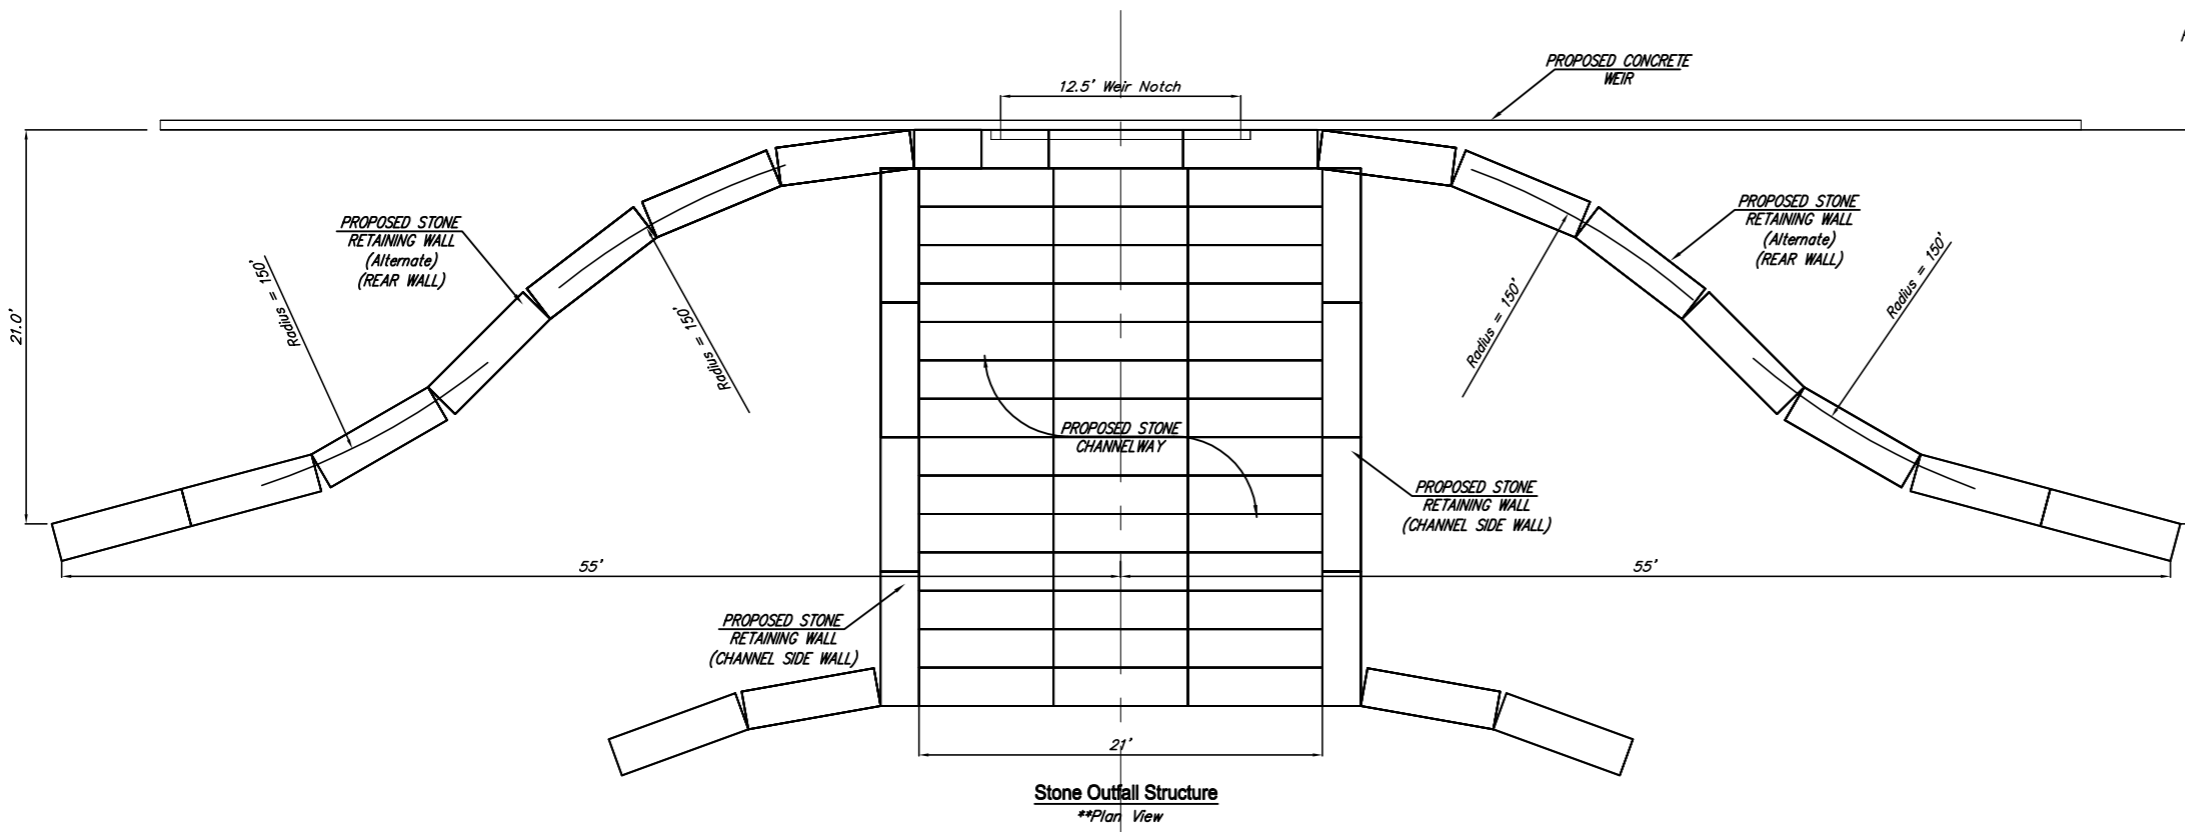

Stone Outfall Structure
**Plan View

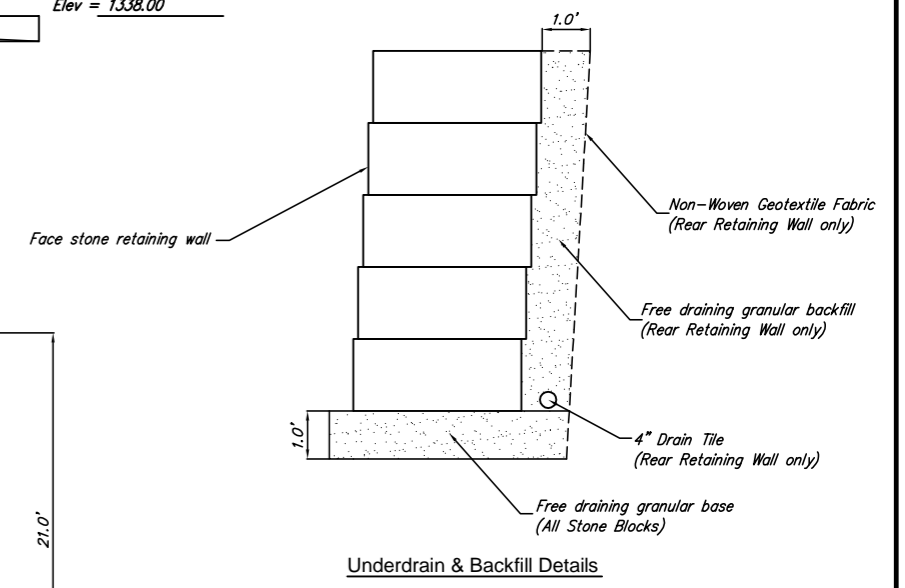

Underdrain & Backfill Details

NOTE:
PROPOSED STONE BLOCKS SHOWN ARE
LEDGESTONE LIMESTONE BLOCKS (7'x2'x15"),
OR APPROVED EQUAL

CASA BELLA ADDITION POND C STRUCTURE ADD ALTERNATE WICHITA, KANSAS			
	Ruggles & Bohm, P.A. Engineering, Surveying, Land Planning		DESIGN EJG
	924 North Main Wichita, Kansas 67203 www.rbkansas.com		(316) 264-8008 (316) 264-4821 fax E-mail: info@rbkansas.com
DRAWING FILE Weir {Outlet Channel}	PROJECT NUMBER SWD #276	DATE Nov. 14, 2005	REVIEW MLP UTILITY SHEET 16 OF 32