

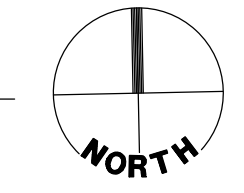


HARDSCAPE PLAN

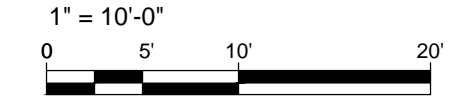


1 ORNAMENTAL FENCING DETAIL

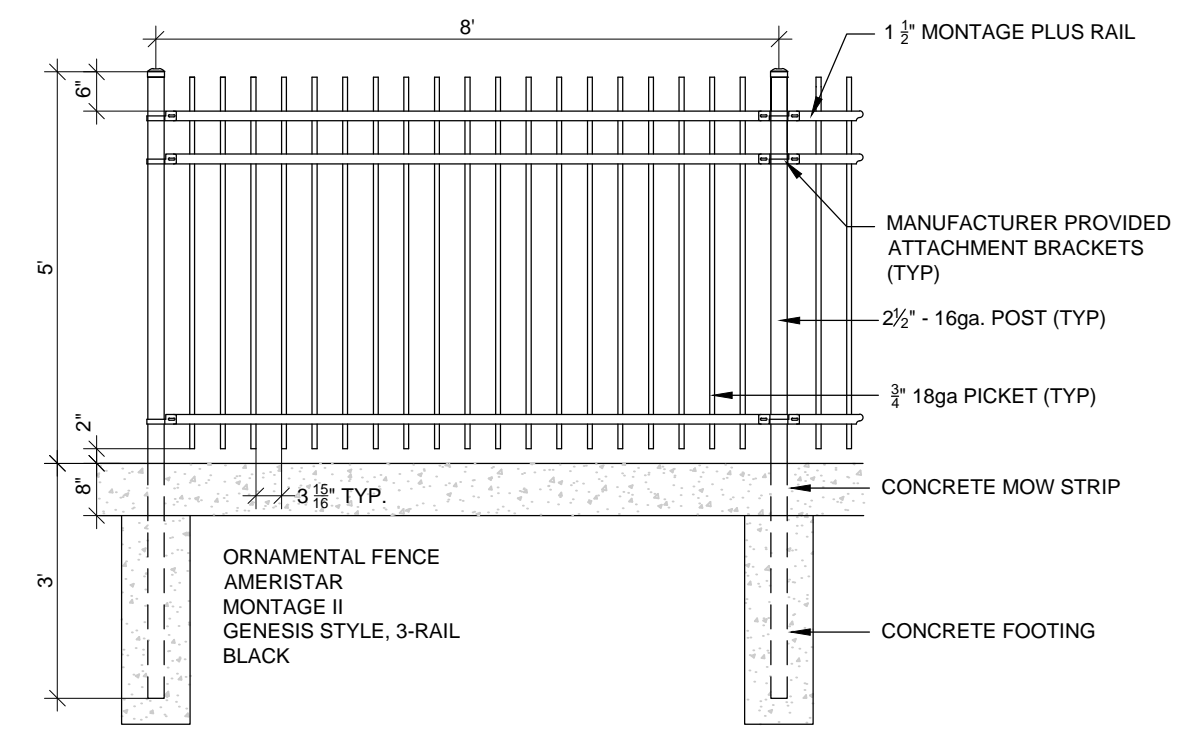


SCALE: 1/2" = 1'-0"

2 CHAIN-LINK FENCE

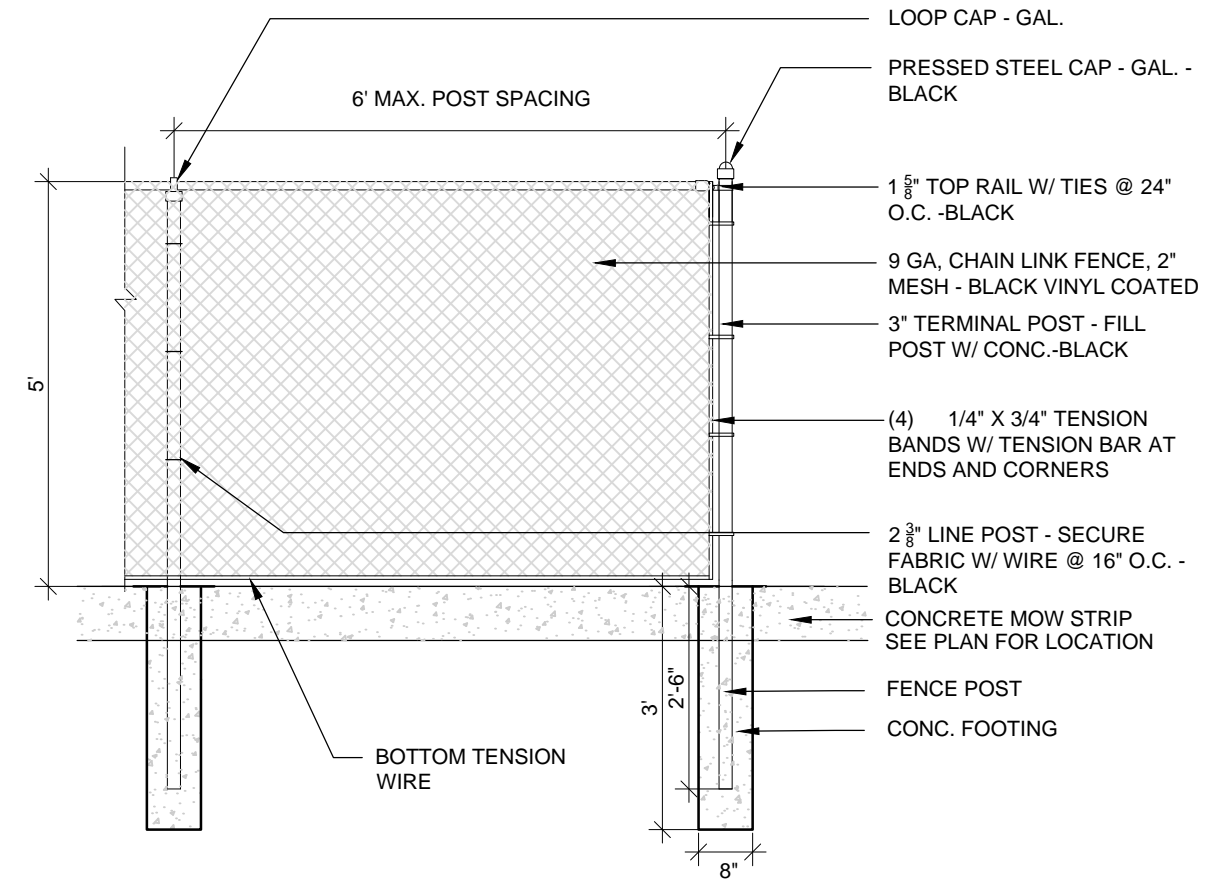

SCALE: 1/2" = 1'-0"

3 CHAIN-LINK GATE - 36" WIDE

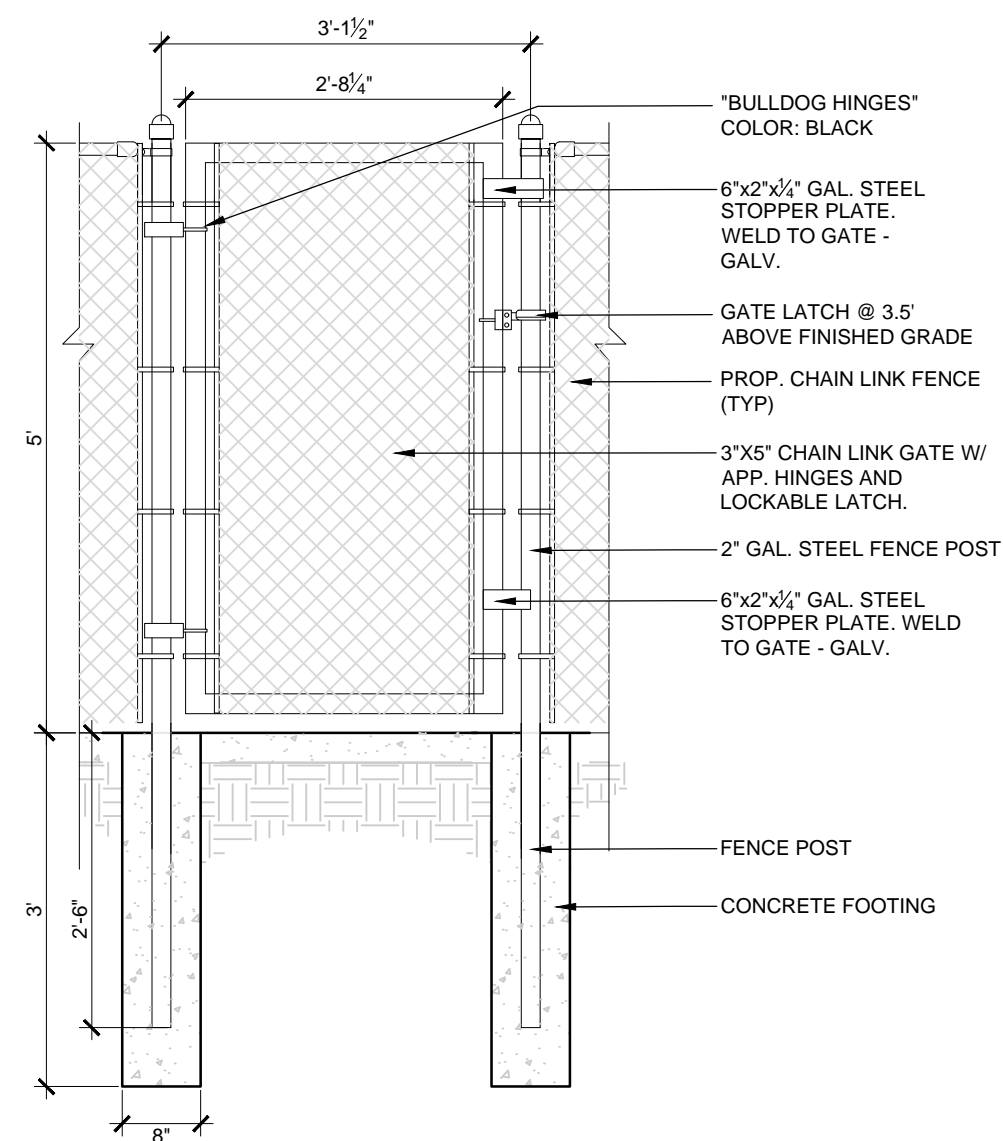

SCALE: 3/4" = 1'-0"

REFERENCE

KEY	DESCRIPTION	DETAIL
1	4' PLAIN CONC. PAVING	1/SHEET 19
2	BRICK PAVERS	1/SHEET 20
3	5' PLAIN CONC. PAVING	2/SHEET 19
4	CONCRETE BAND	4/SHEET 19
5	LIMESTONE CHAT SURFACE	4/SHEET 26
6	SANDSTONE BEAM SEAT	3/SHEET 20
7	SANDSTONE BEAM WALL	2/SHEET 20
8	ENGINEERED WOOD FIBER (EWF) SURFACE	1/SHEET 22
9	5' ORNAMENTAL FENCE	1/SHEET 21
10	5' BLACK, VINYL-COATED CHAIN-LINK	2/SHEET 21
11	LIGHT BOLLARD	REF. ELEC.
12	LIGHT POLE	REF. ELEC.
13	LONGHORN SCULPTURE FOUNDATION	SHEET 25
14	BICYCLE RACK	3/SHEET 25
15	TRASH RECEPTACLE	2/SHEET 25
16	PARK PORCH SWING	4/SHEET 25
17	BENCH - BACKLESS	1/SHEET 25
18	PET WASTE STATION	3/SHEET 26
19	DOG DISH FOUNTAIN	1/SHEET 26
20	BICYCLE REPAIR STATION	2/SHEET 26
21	DOG PARK SIGNAGE	6/SHEET 26
22	DOG PARK GATE	3/SHEET 21
23	6' CHAIN-LINK FENCE	1/SHEET 24
24	6' PRECAST CONCRETE SCREEN WALL	5/SHEET 26
25	CONCRETE RETAINING WALL	2/SHEET 24

Tran Systems
 245 NORTH WACO
 SUITE 222
 WICHITA, KANSAS 67202
 PHONE: 316-303-3000
 FAX: 316-462-5629

CONSULTANTS:

 LK ARCHITECTURE, INC.
 345 RIVERVIEW
 SUITE 200
 WICHITA, KANSAS 67208
 PHONE: 316-268-0230

**DELANO GREENWAY IMPROVEMENTS
 FROM EXPOSITION TO OSAGE STREET**
 WICHITA, KANSAS

REVISIONS:	DESCRIPTION	DATE	MARK

PROJ NO: 472-85463
 SCALE: 1" = 10'-0"
 DATE: 09/30/2022
 DESIGNED BY: J. Best
 DRAWN BY: J. Best
 CHECKED BY: J. Best

SHEET TITLE:
HARDSCAPE PLAN

SHEET NO.
21

SHEET 21 OF xshs x