

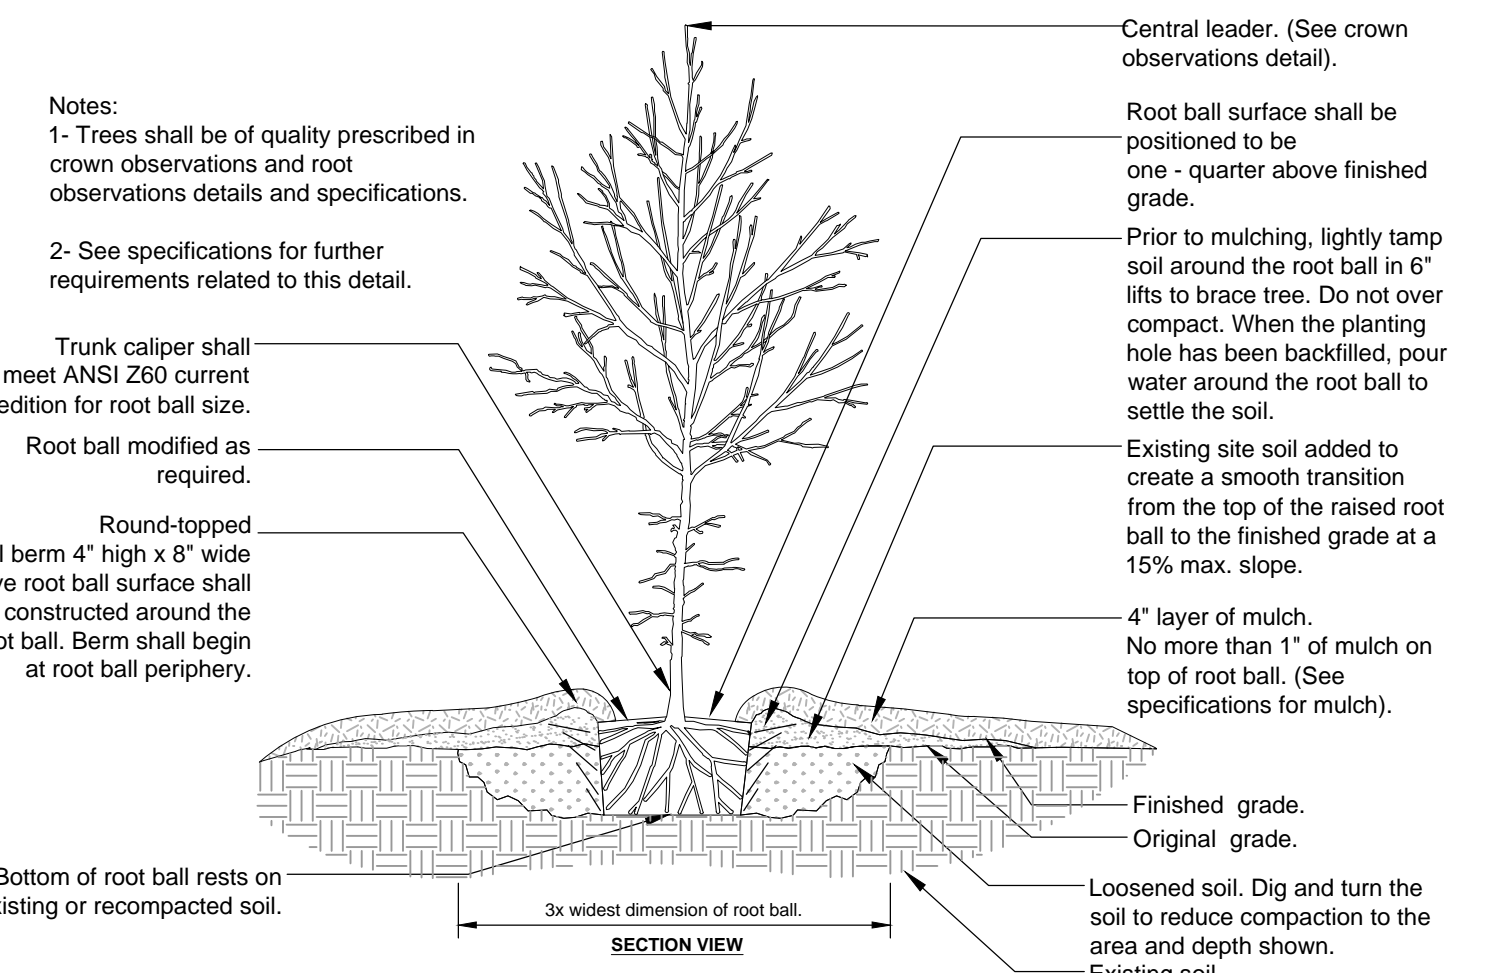
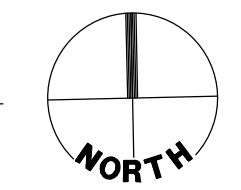


**LANDSCAPE PLAN**

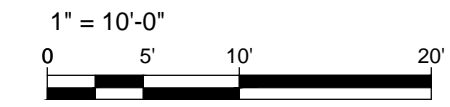


**1 TREE PLANTING DETAIL**

3/8" = 1'-0"

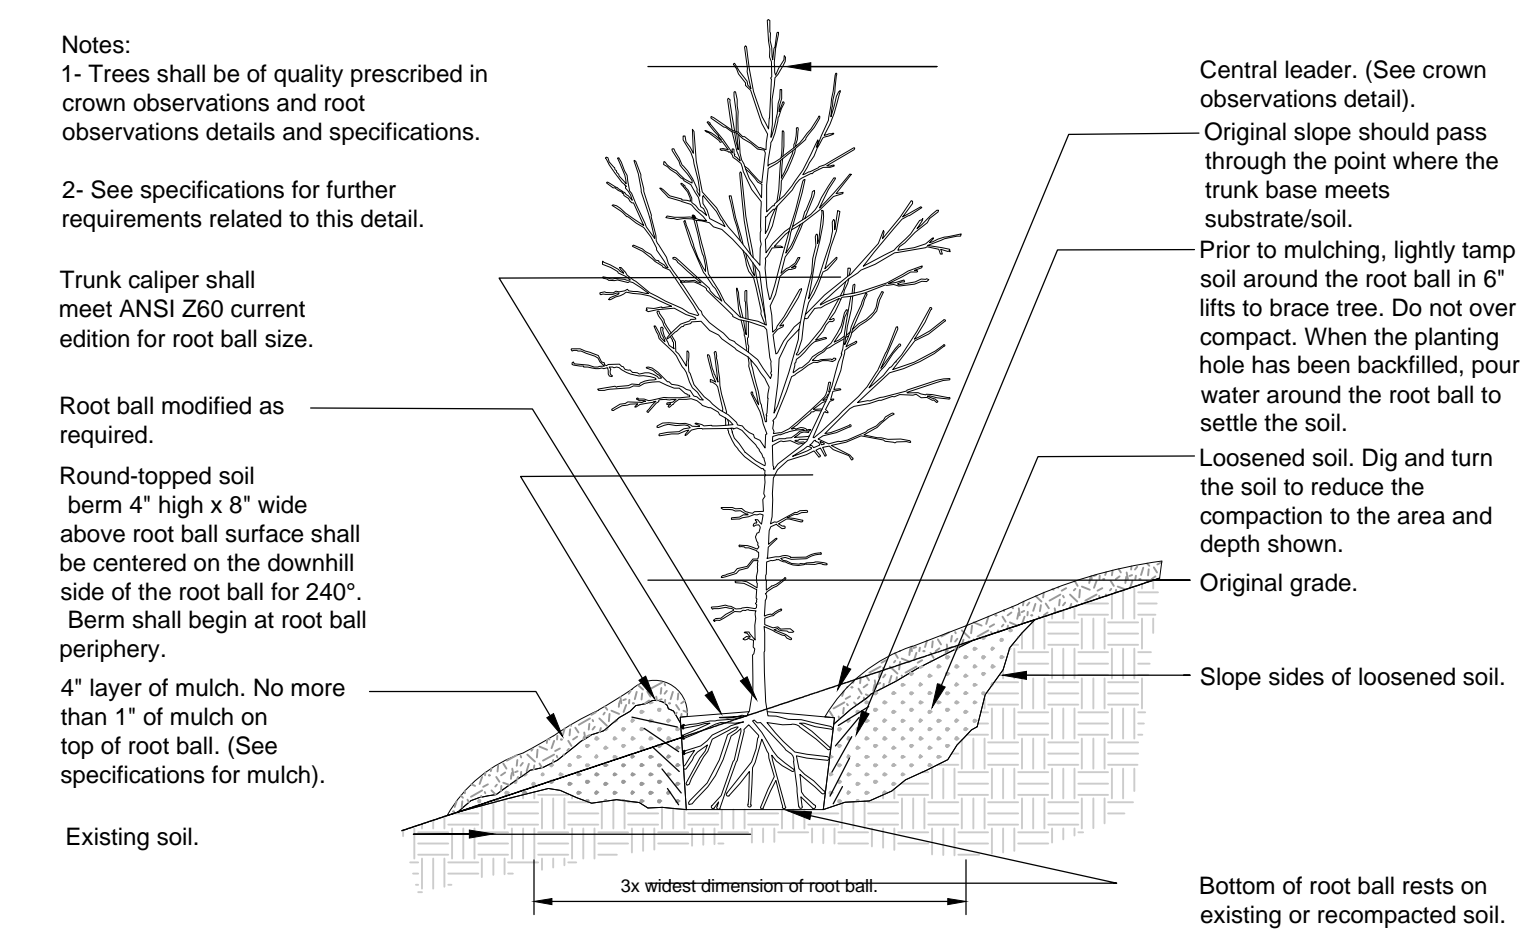

**2 TREE PLANTING ON SLOPE**

3/8" = 1'-0"

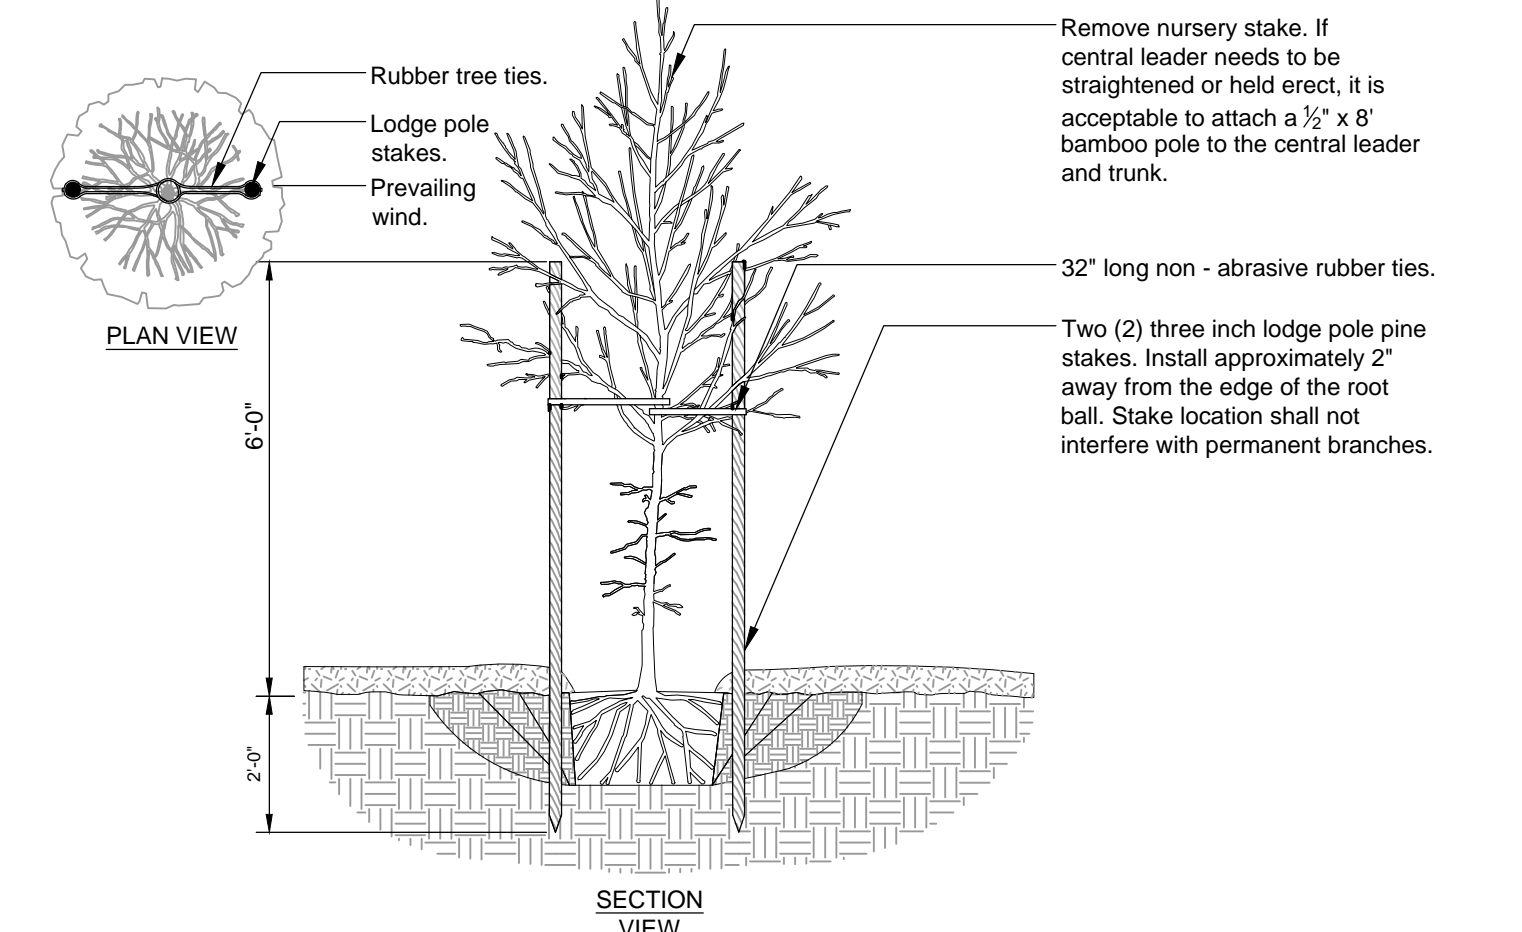

**3 TREE STAKING DETAIL**

3/8" = 1'-0"

**Tran Systems**  
 245 NORTH WACO  
 SUITE 222  
 WICHITA, KANSAS 67202  
 PHONE: 316-303-3000  
 FAX: 316-462-5629

**CONSULTANTS:**  
**LK ARCHITECTURE, INC.**  
 345 RIVERVIEW  
 SUITE 200  
 WICHITA, KANSAS 67208  
 PHONE: 316-268-0230

**DELANO GREENWAY IMPROVEMENTS  
 FROM EXPOSITION TO OSAGE STREET**  
 WICHITA, KANSAS  
**CITY OF WICHITA**

REVISIONS:	MARK	DATE	DESCRIPTION

PROJ NO: 472-85463  
 SCALE: 1" = 10'-0"  
 DATE: 09/30/2022  
 DESIGNED BY: J. Best  
 DRAWN BY: J. Best  
 CHECKED BY: J. Best

SHEET TITLE:  
**LANDSCAPE PLAN**

SHEET NO.  
**34**

SHEET 34 OF xshs x

SUSERS SDATES STIMES FILELS

IF THIS DRAWING IS LESS THAN 22" X 36" IT IS A REDUCED SIZE DRAWING

CADconform Certify This File