

LEGEND





- Contraction Joint
- Longitudinal Joint
- Expansion Joint

Note:

All concrete pavement on Sycamore Street shall be "Concrete Pavement, 9" (Reinforced)" unless otherwise noted in the plans or by the Engineer. For Concrete Pavement, 9" (Reinforced) details, See Sheets 62

Pavement joints shall be continued through curb & gutter and match joint patterns where possible.

All pavement that shall be saw cut shall be cut to the nearest joint line unless otherwise directed by the Engineer.

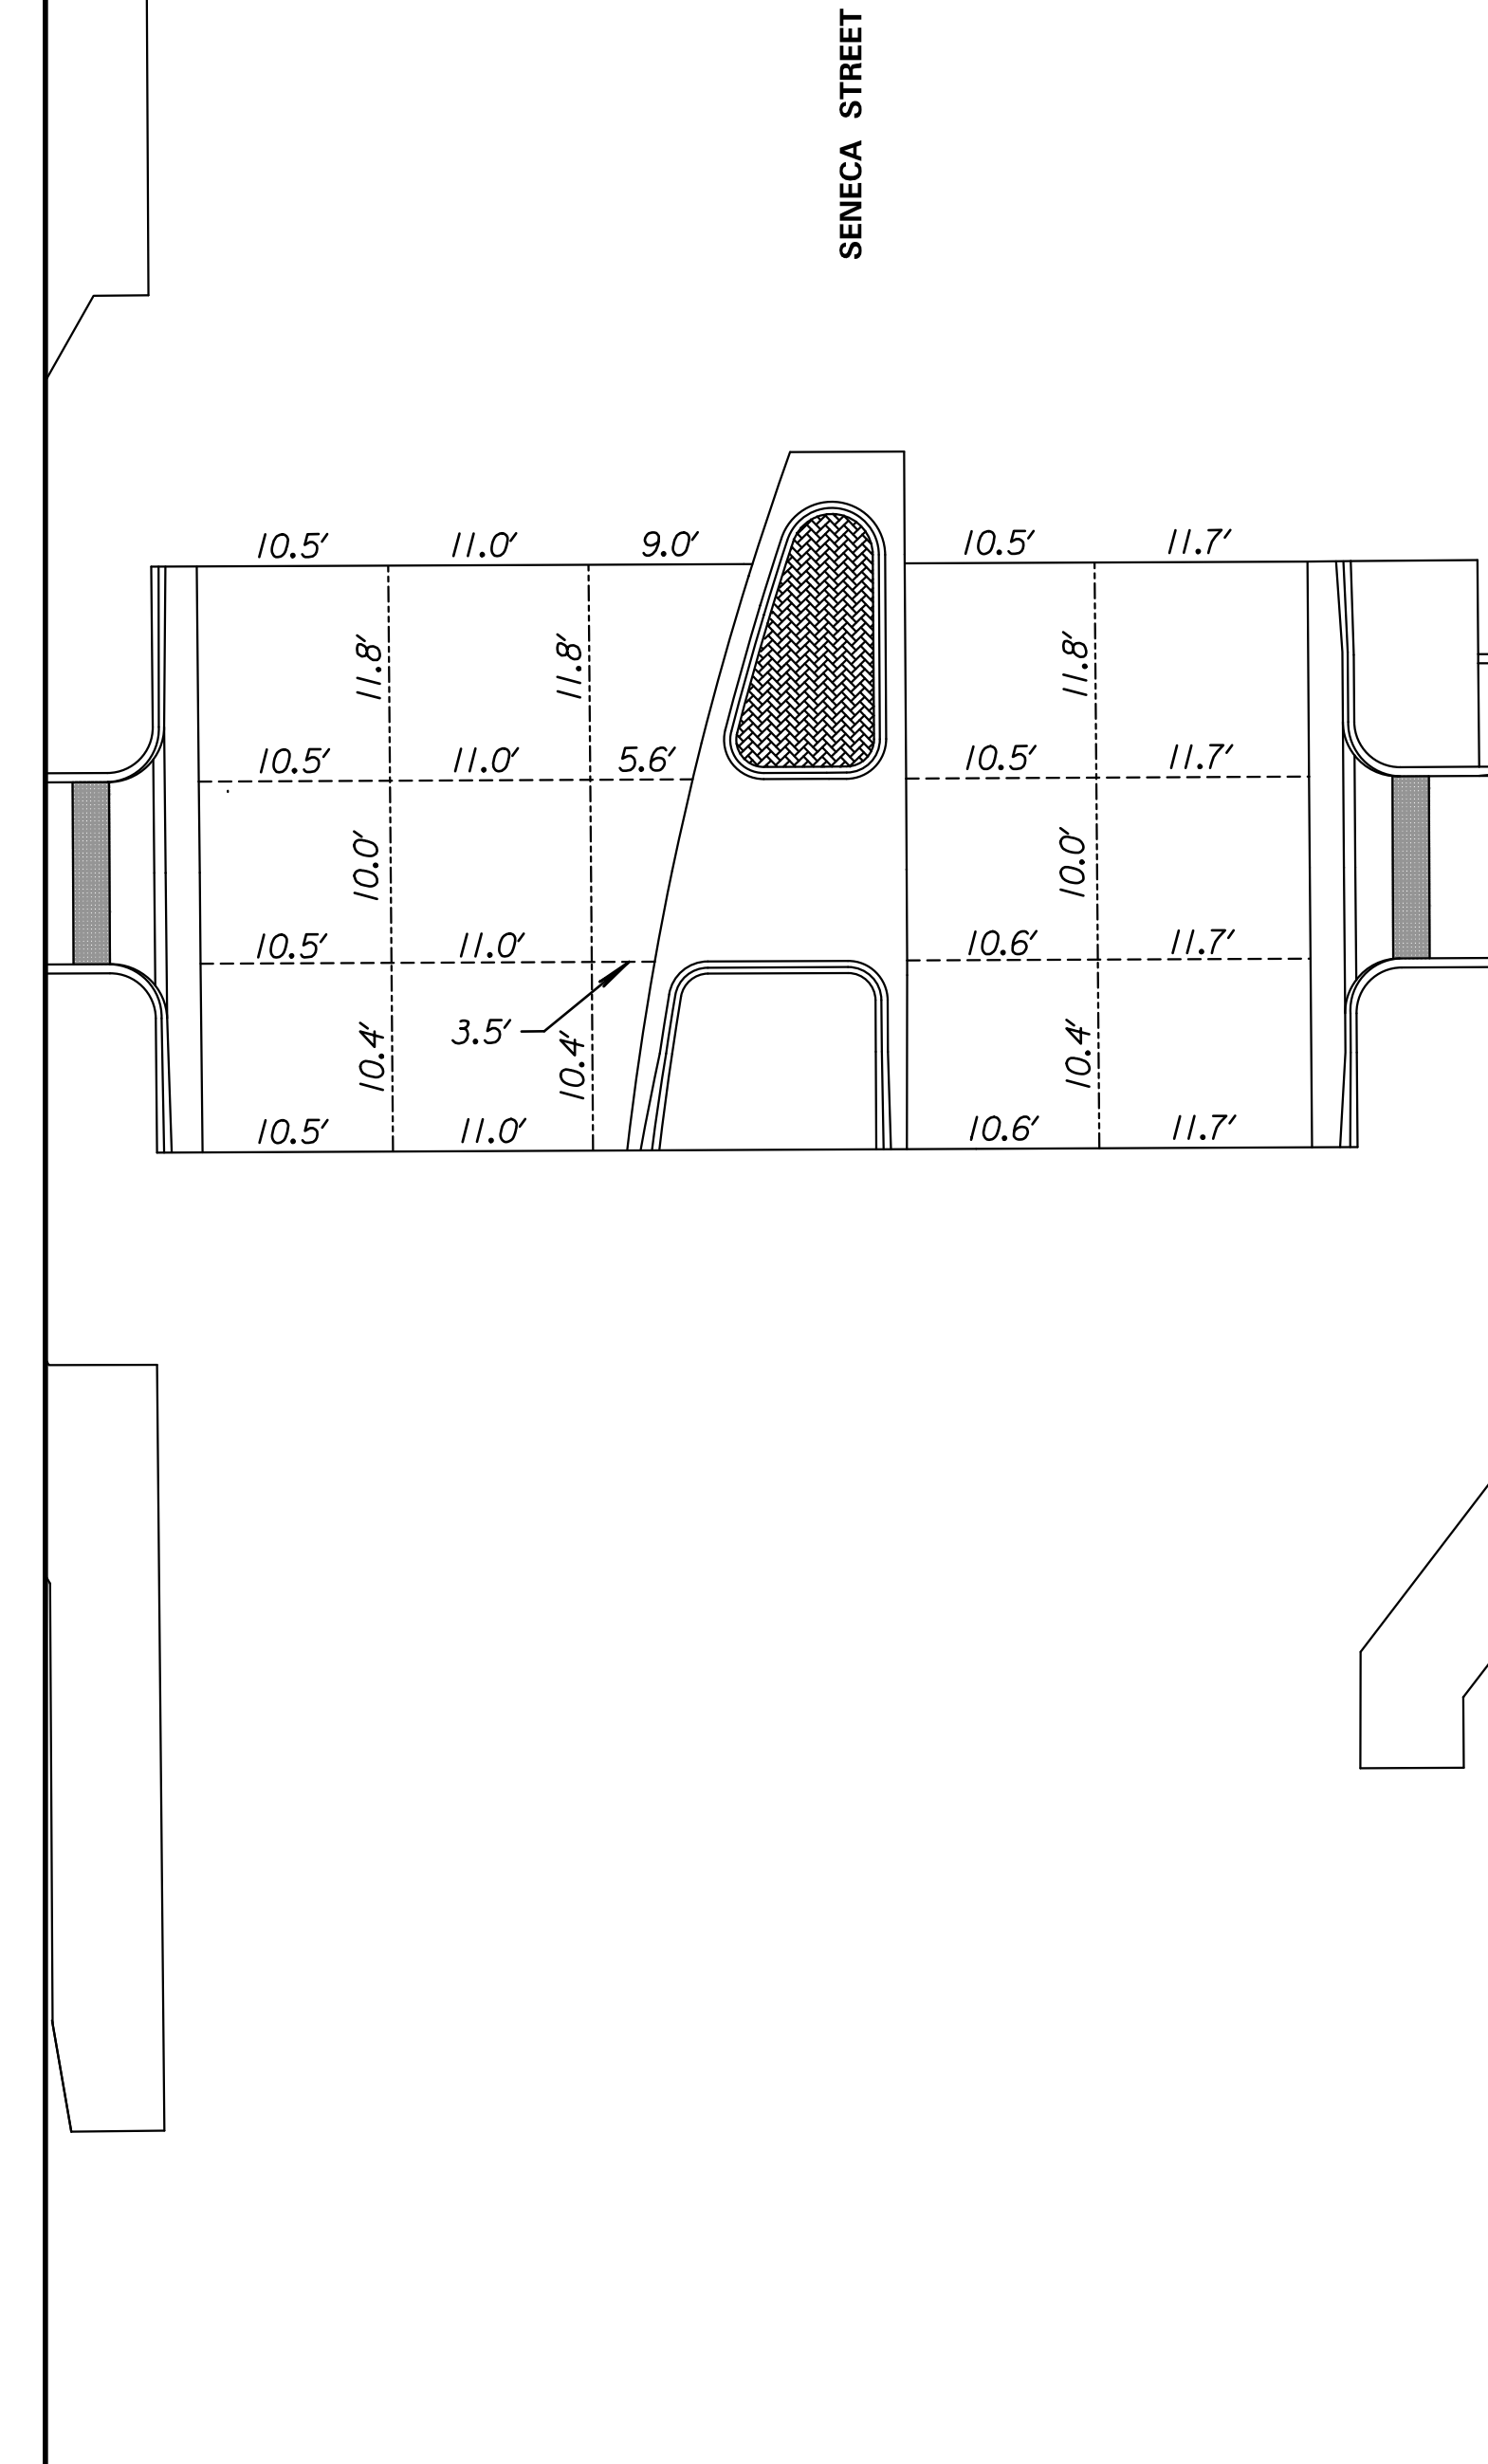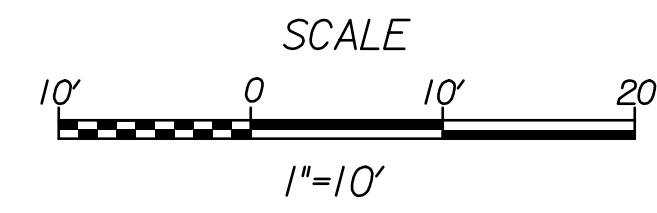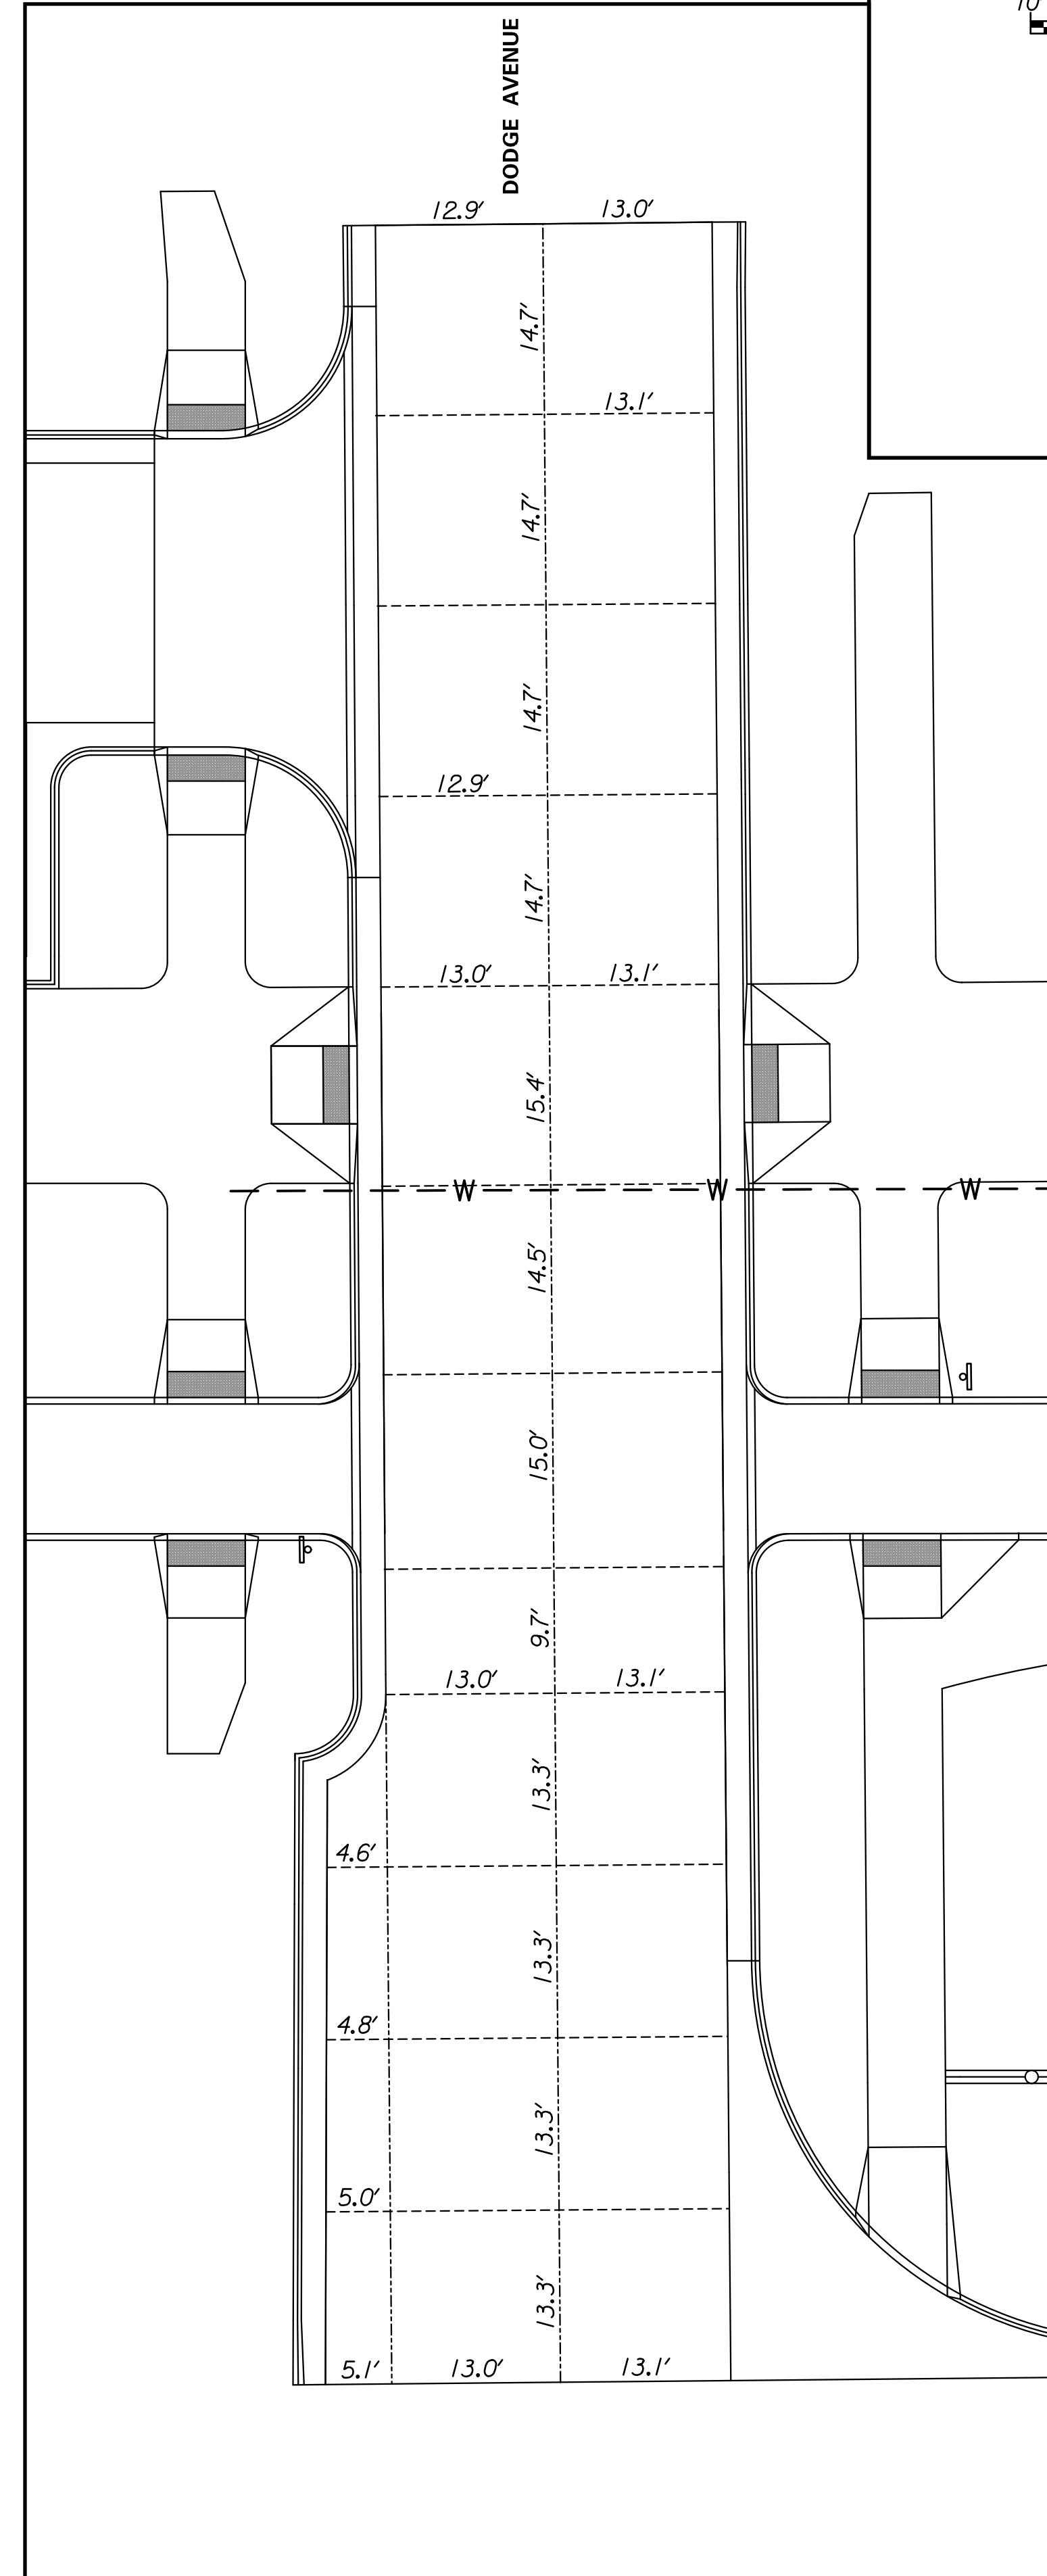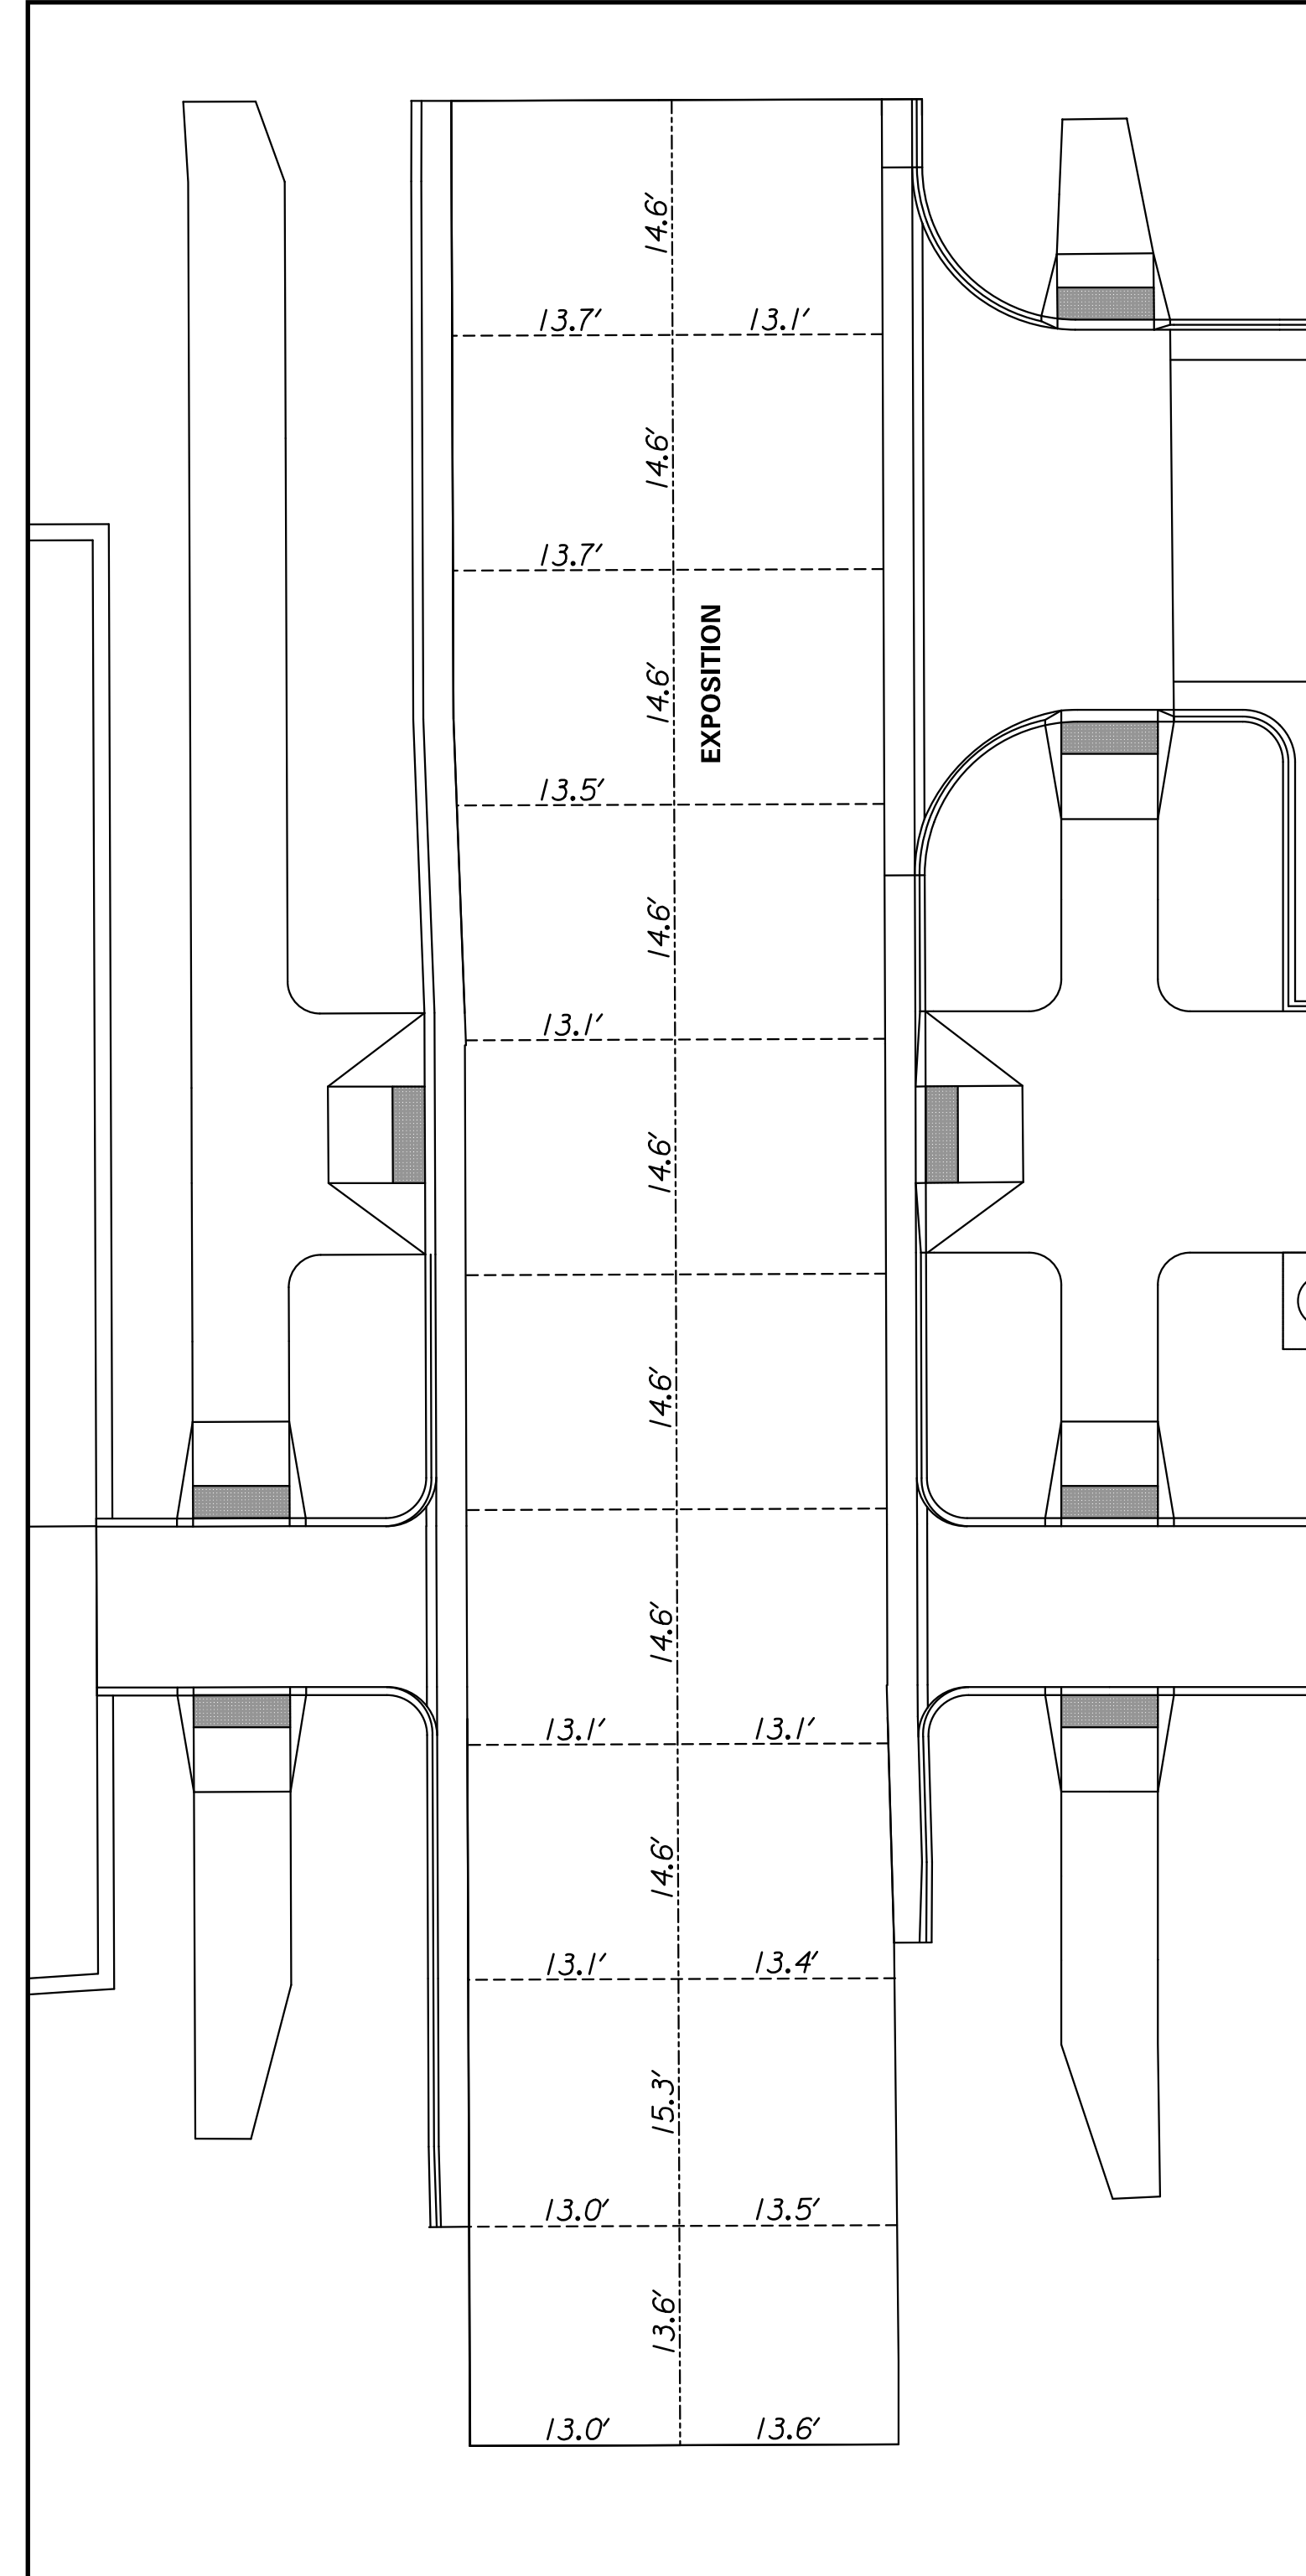

Tran Systems
 245 NORTH WACO
 SUITE 222
 WICHITA, KANSAS 67202
 PHONE: 316-303-3000
 FAX: 316-462-5629

CONSULTANTS:

 LK ARCHITECTURE, INC.
 345 RIVERVIEW
 SUITE 200
 WICHITA, KANSAS 67208
 PHONE: 316-268-0230

DELANO GREENWAY IMPROVEMENTS
 FROM EXPOSITION TO OSAGE
 WICHITA, KANSAS

REVISIONS:	MARK	DATE	DESCRIPTION

PROJ NO: 472-85462
 SCALE: 1"=10'
 DATE: 11/1/2022
 DESIGNED BY: MCG
 DRAWN BY: DJB
 CHECKED BY: MDB

SHEET TITLE:
**DELANO GREENWAY
 IMPROVEMENTS
 JOINTING PLAN**

SHEET NO.
56
 SHEET 56 OF 96