



STATE	PROJECT NO.	YEAR	SHEET NO.	TOTAL SHEETS
KANSAS	472-85462	2022	76	96

### PERFORATED SQUARE STEEL TUBE (P.S.S.T.) POST SETUP

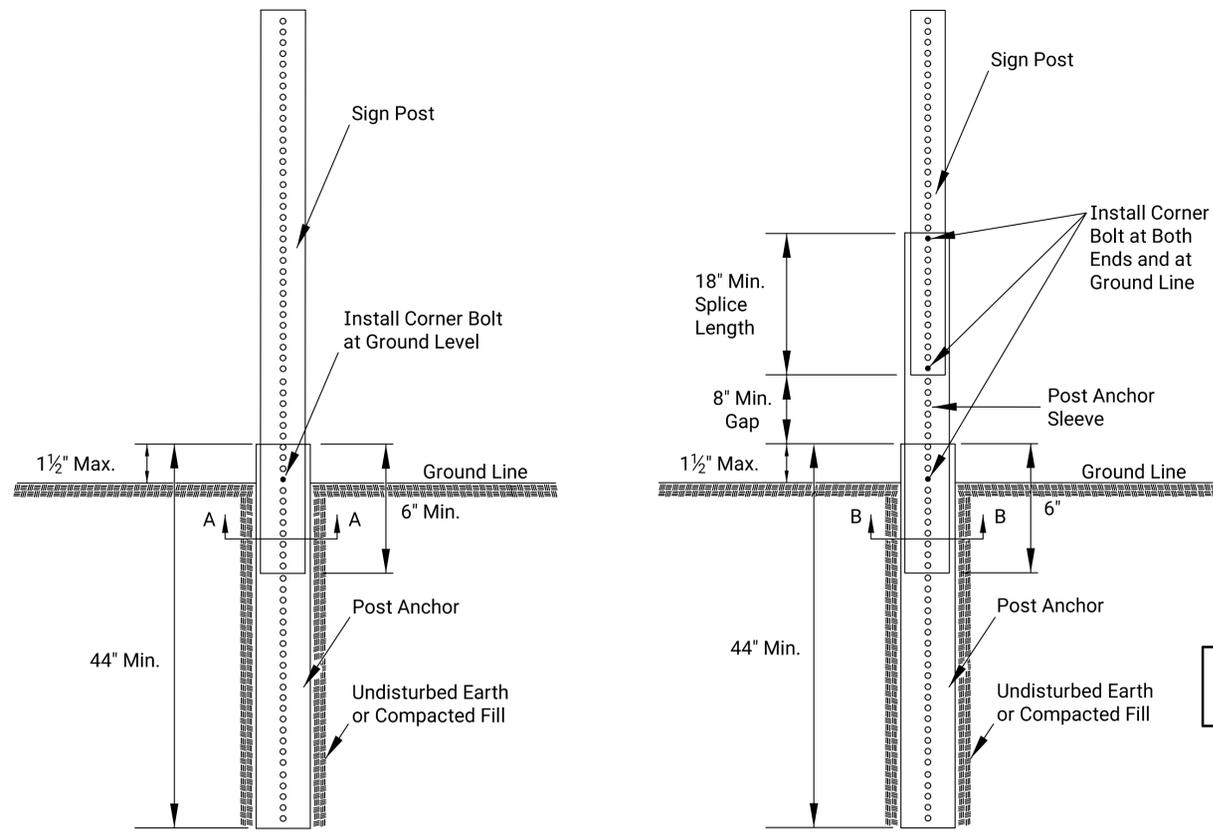


P.S.S.T. Detail

Telescoping P.S.S.T. Detail

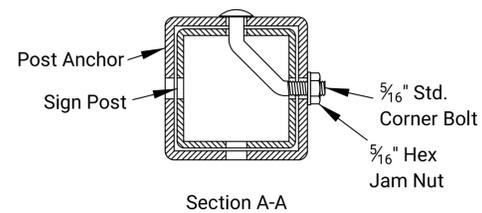


Section A-A

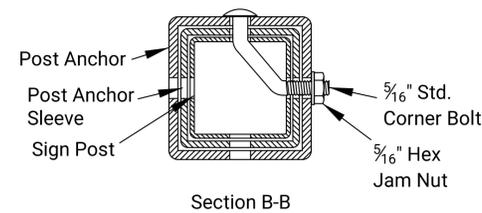

Section B-B



Details for 2", 2 1/4", or 2 1/2" sign posts  
Place bolts in the same corner along each sign post.

### WOOD POST SETUP

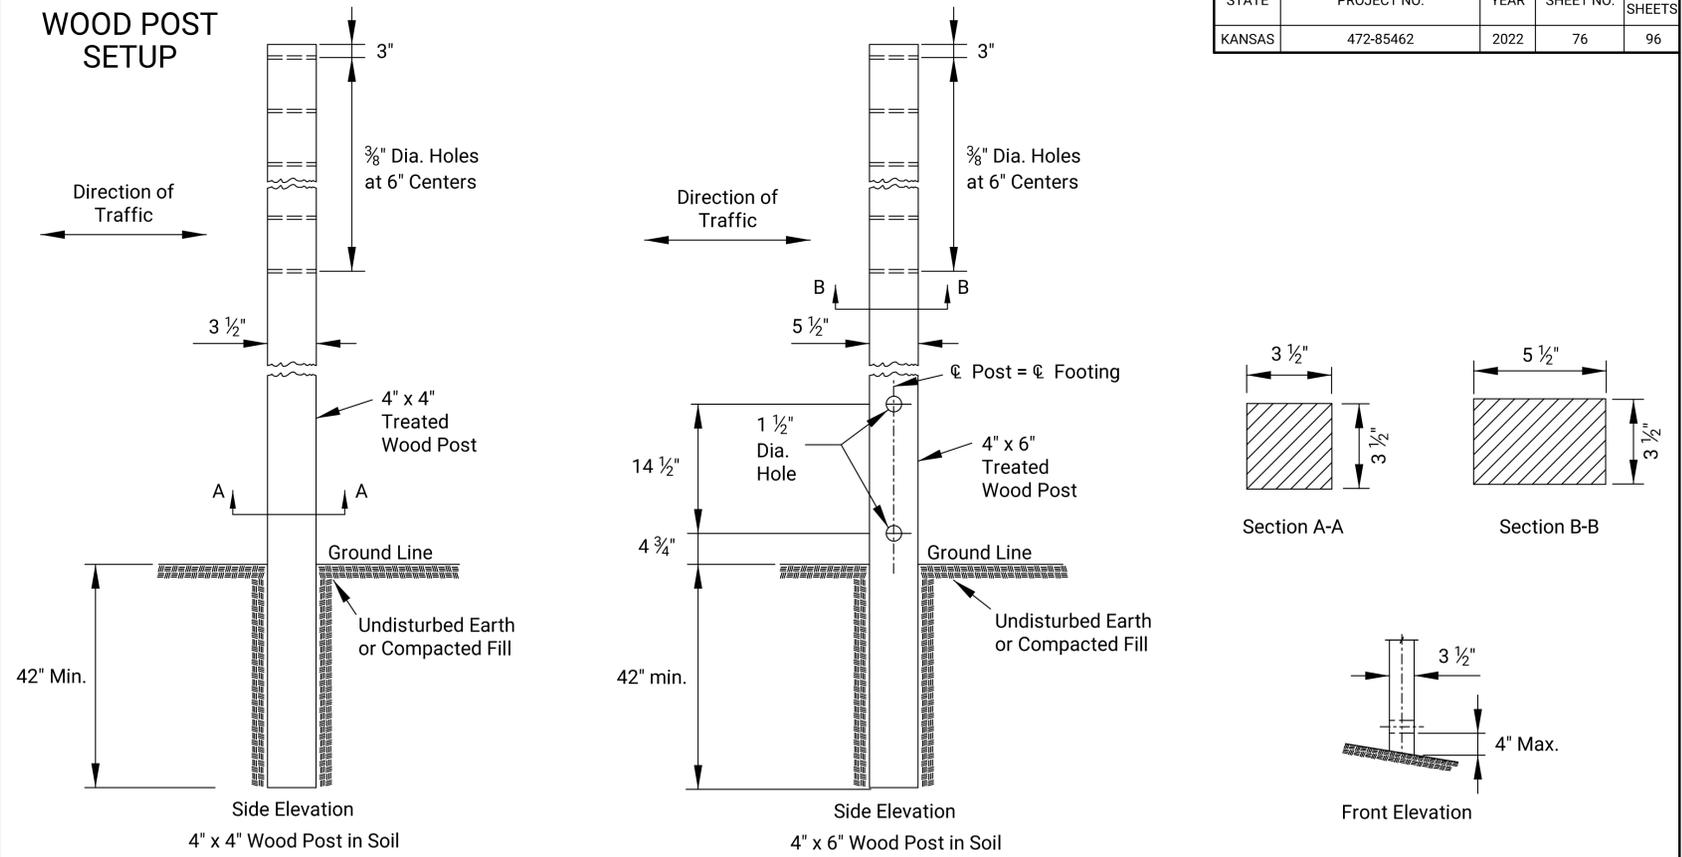


Side Elevation  
4" x 4" Wood Post in Soil

Side Elevation  
4" x 6" Wood Post in Soil

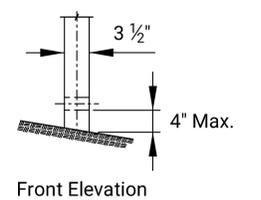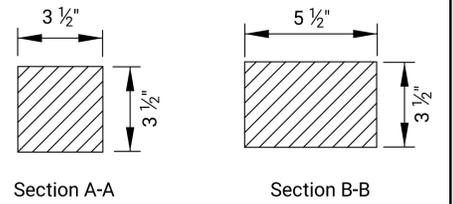

See TE710 for Additional Details and Requirements


### 3 LB/F U-CHANNEL SETUP

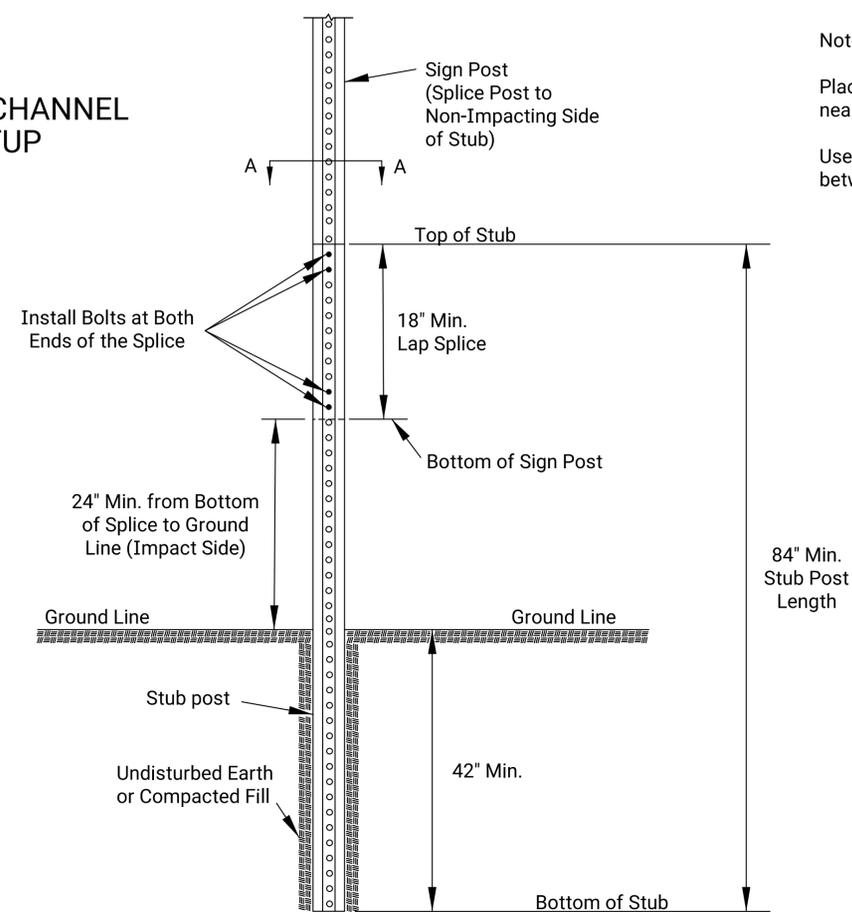

Notes:

Place two bolts at both ends of the splice through the holes nearest the ends of the splice.

Use manufacturer recommended spacers over the bolts between the spliced pieces of U-Channel.

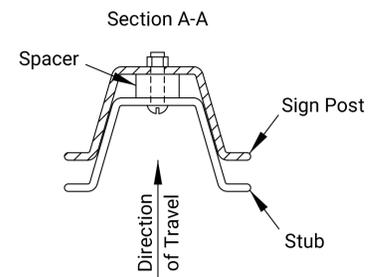

NO.	DATE	REVISIONS	BY	APPD
KANSAS DEPARTMENT OF TRANSPORTATION				
<b>TRAFFIC CONTROL SIGN POSTS</b>				
TE712				
DESIGNED	B.A.H.	APPD.	06-01-15	Kristina Erickson
DESIGNED	B.A.H.	TRACED	QUANTITIES	TRACED
DESIGN CK.	DETAIL CK.	QUAN. CK.		TRACE CK.