

**Revision Schedule**





No.	Date	Description
1	10/6/2023	PERMIT SET
2	1/23/2024	REVISED SET FOR REBID

**L.W. CLAPP PARK**  
 CITY OF WICHITA  
 4611 E HARRY STREET  
 WICHITA, KS 67218

Project Number	19305
Issue	PERMIT SET
Date	2023-10-06

9  
11

# Bridge #11, #12 & Add Alternate #2

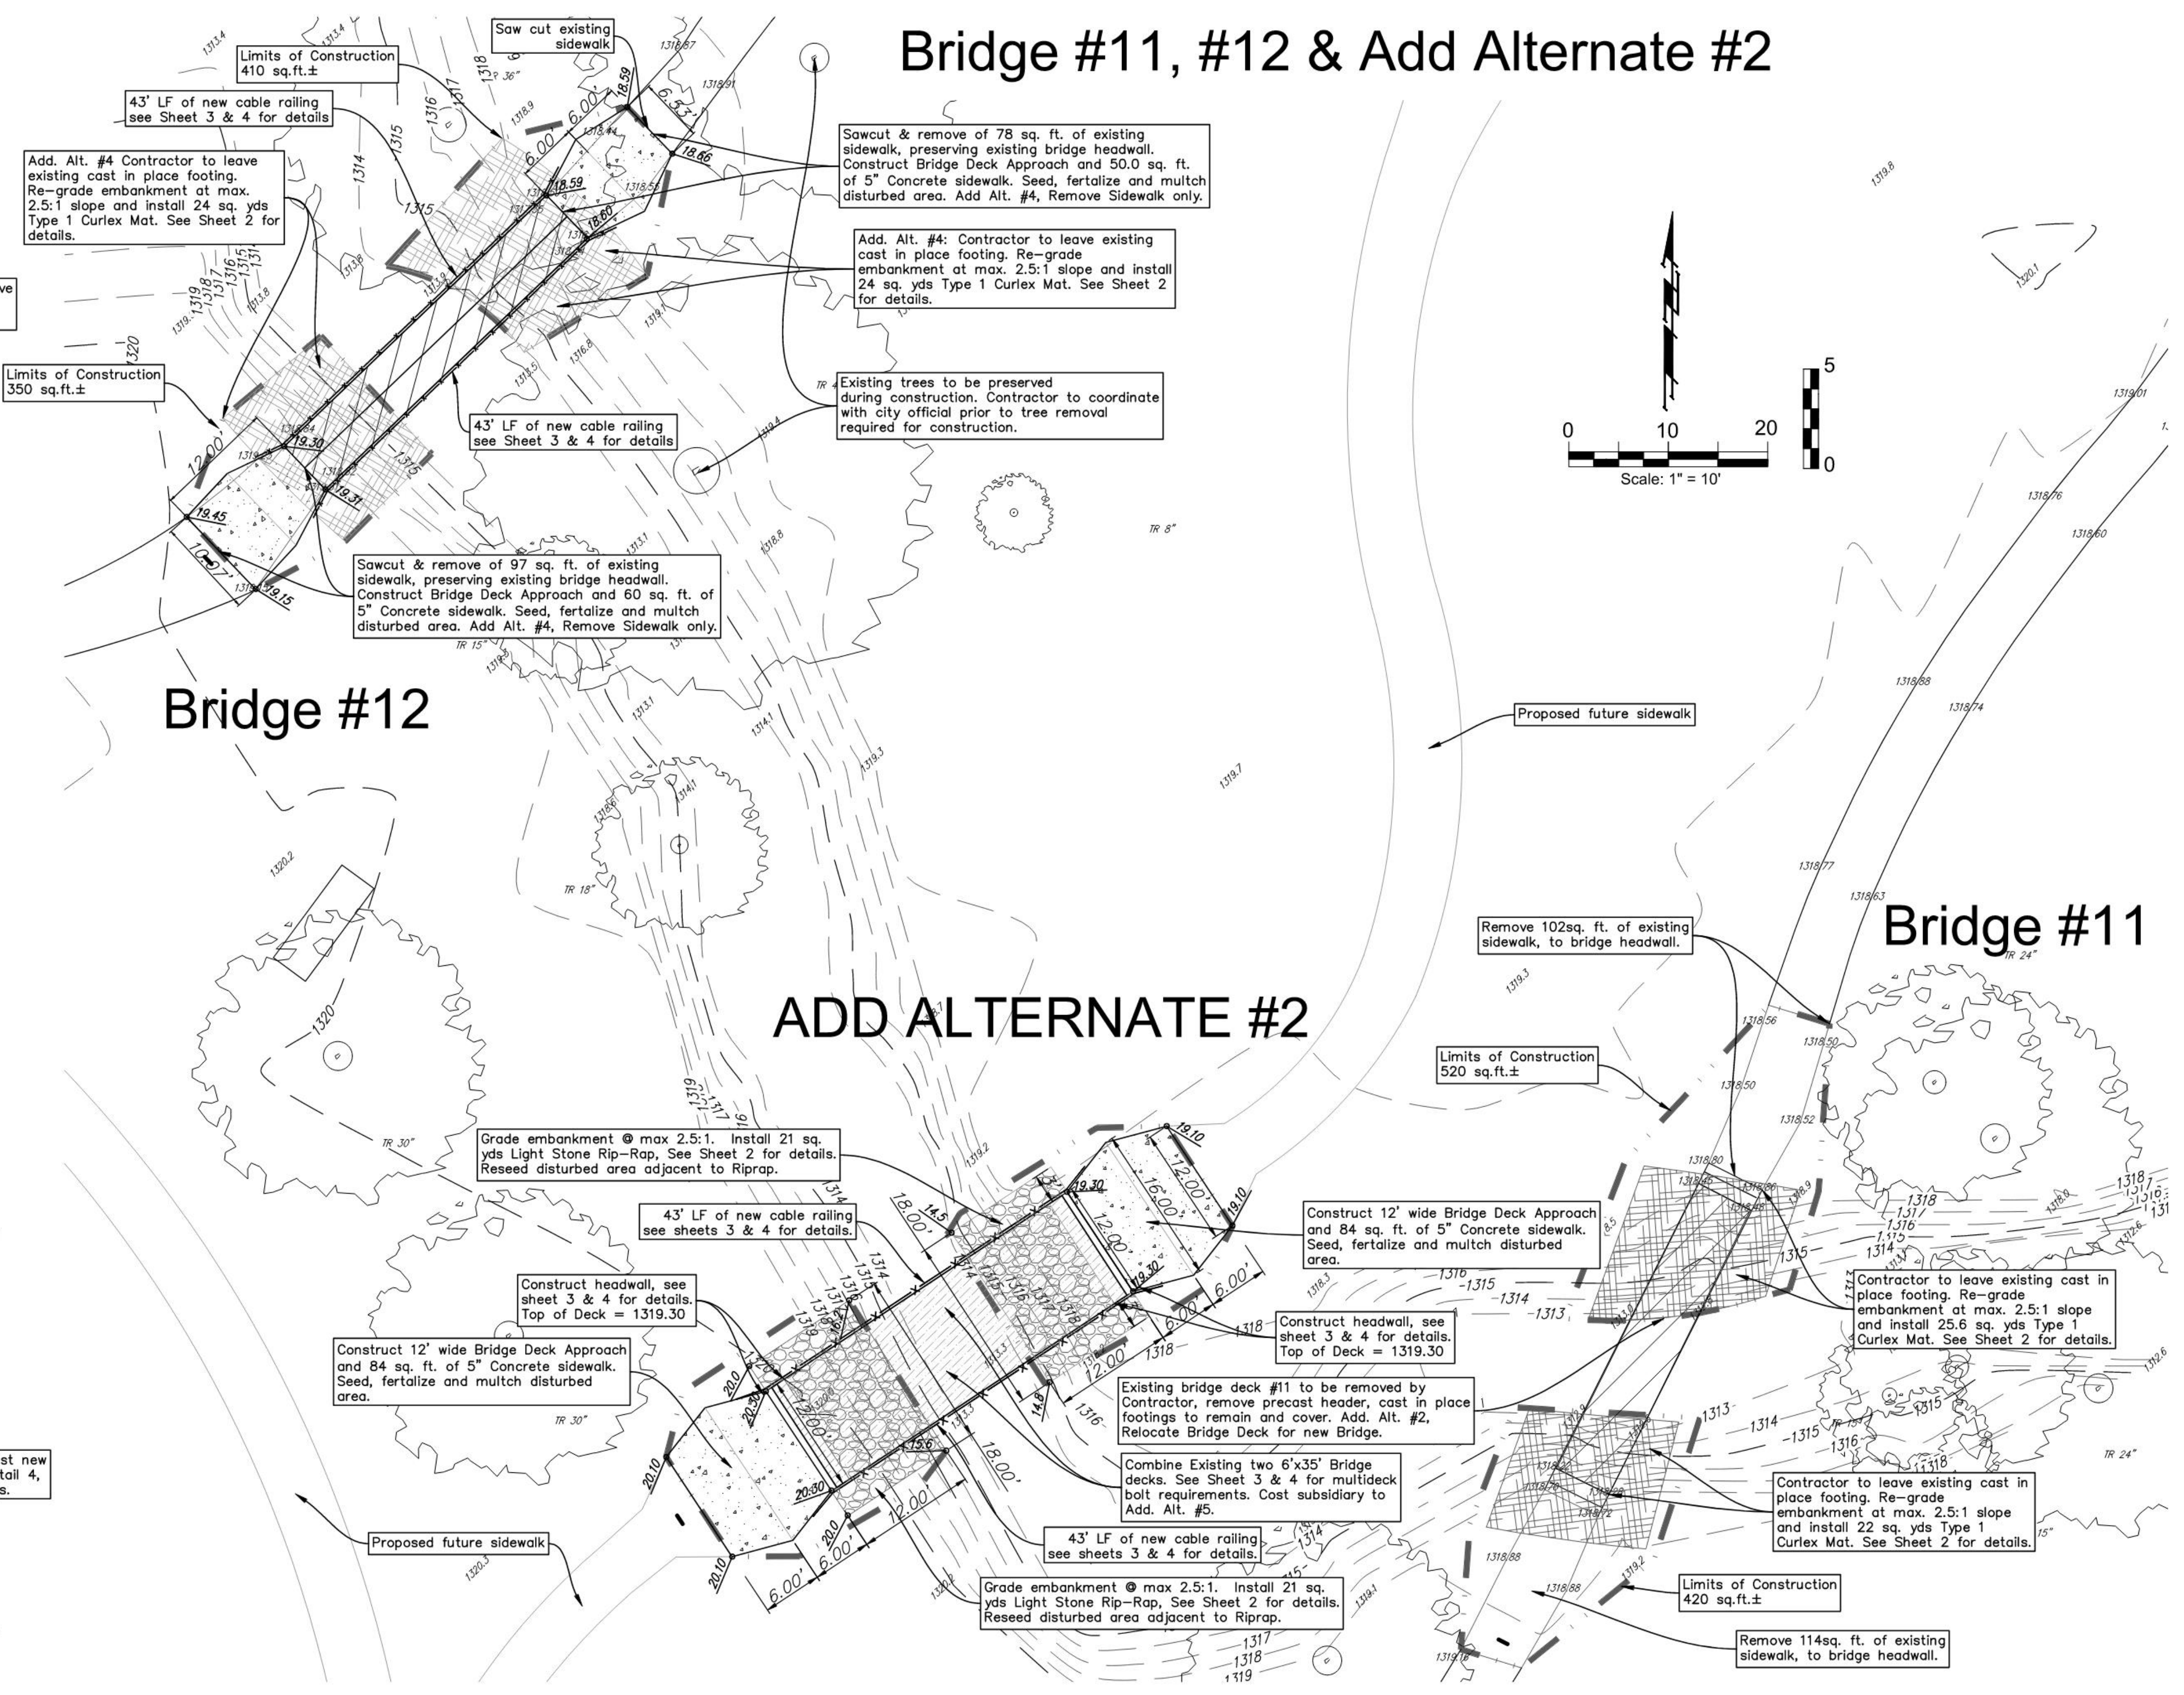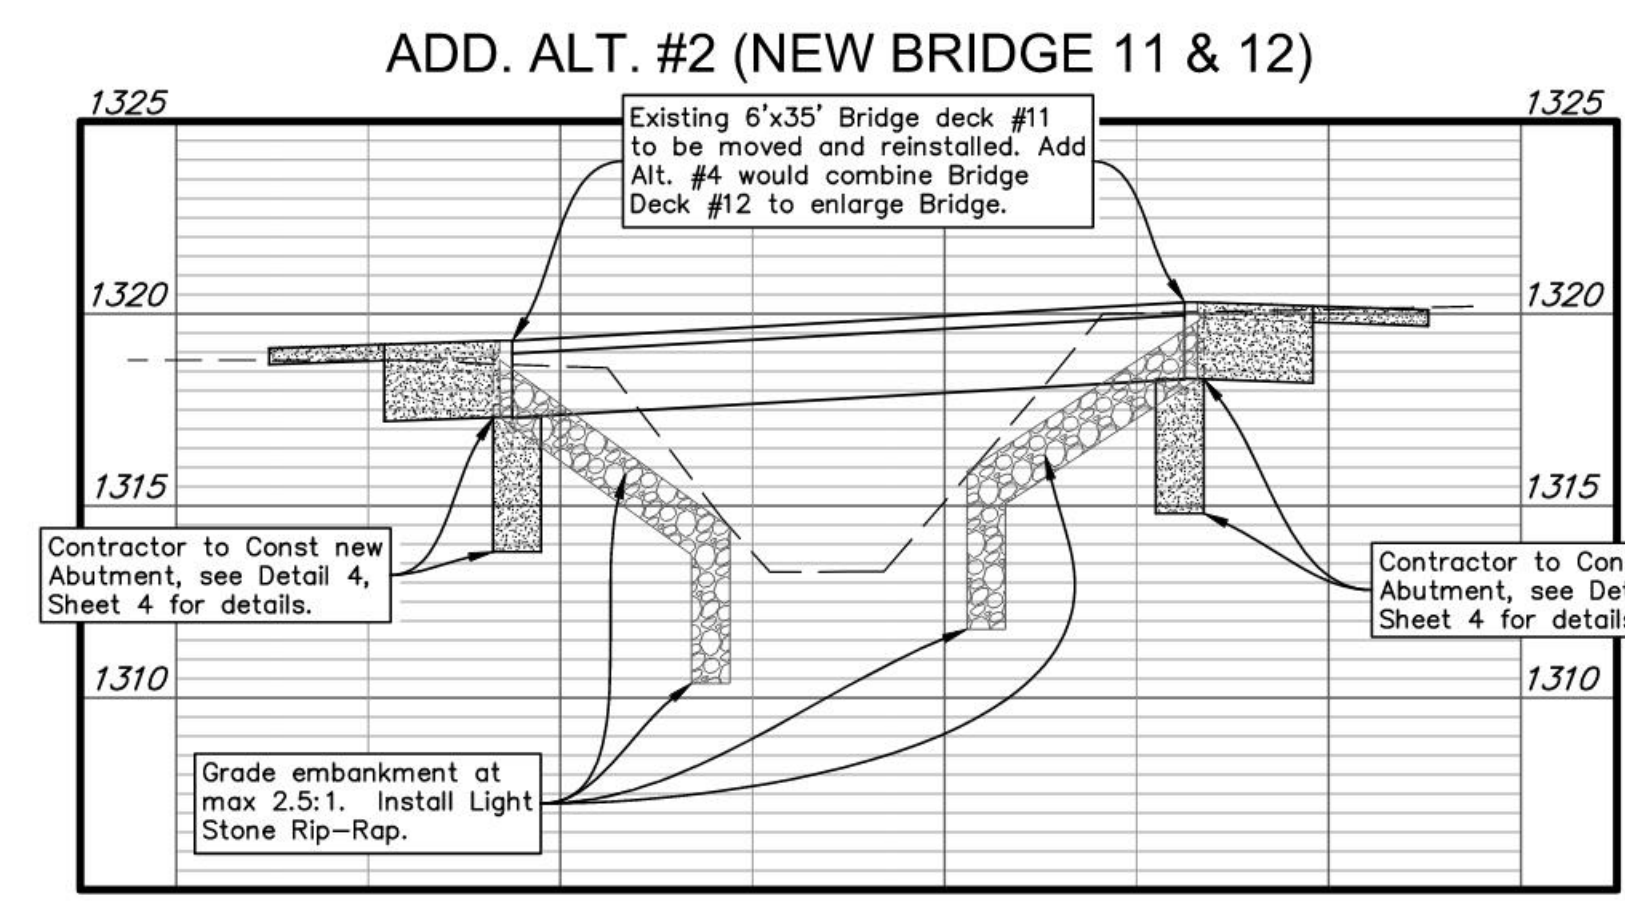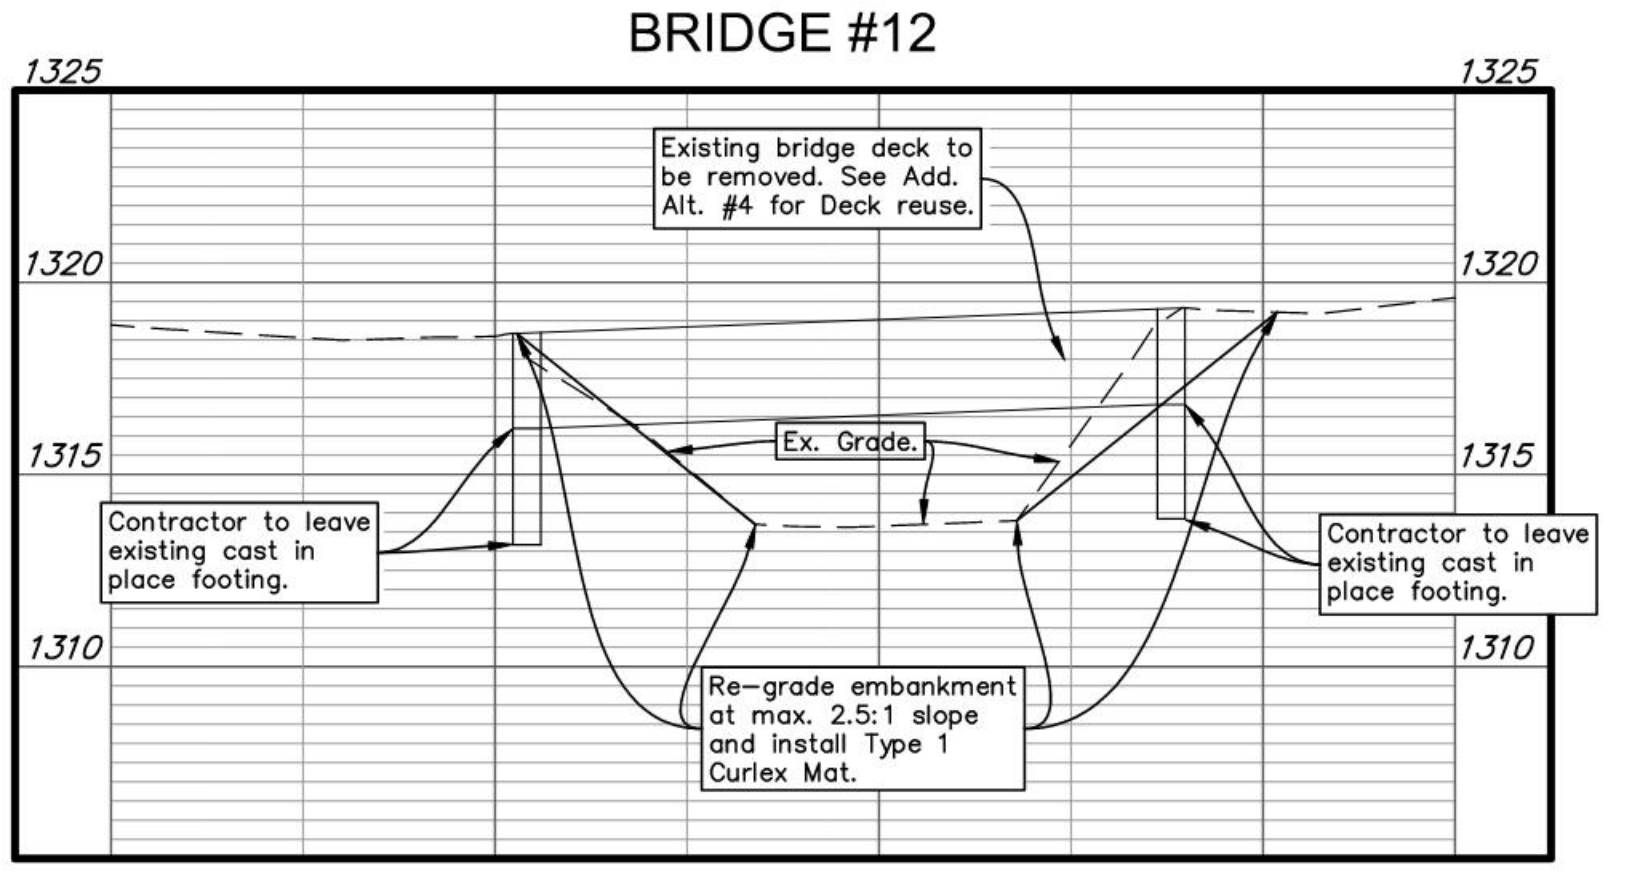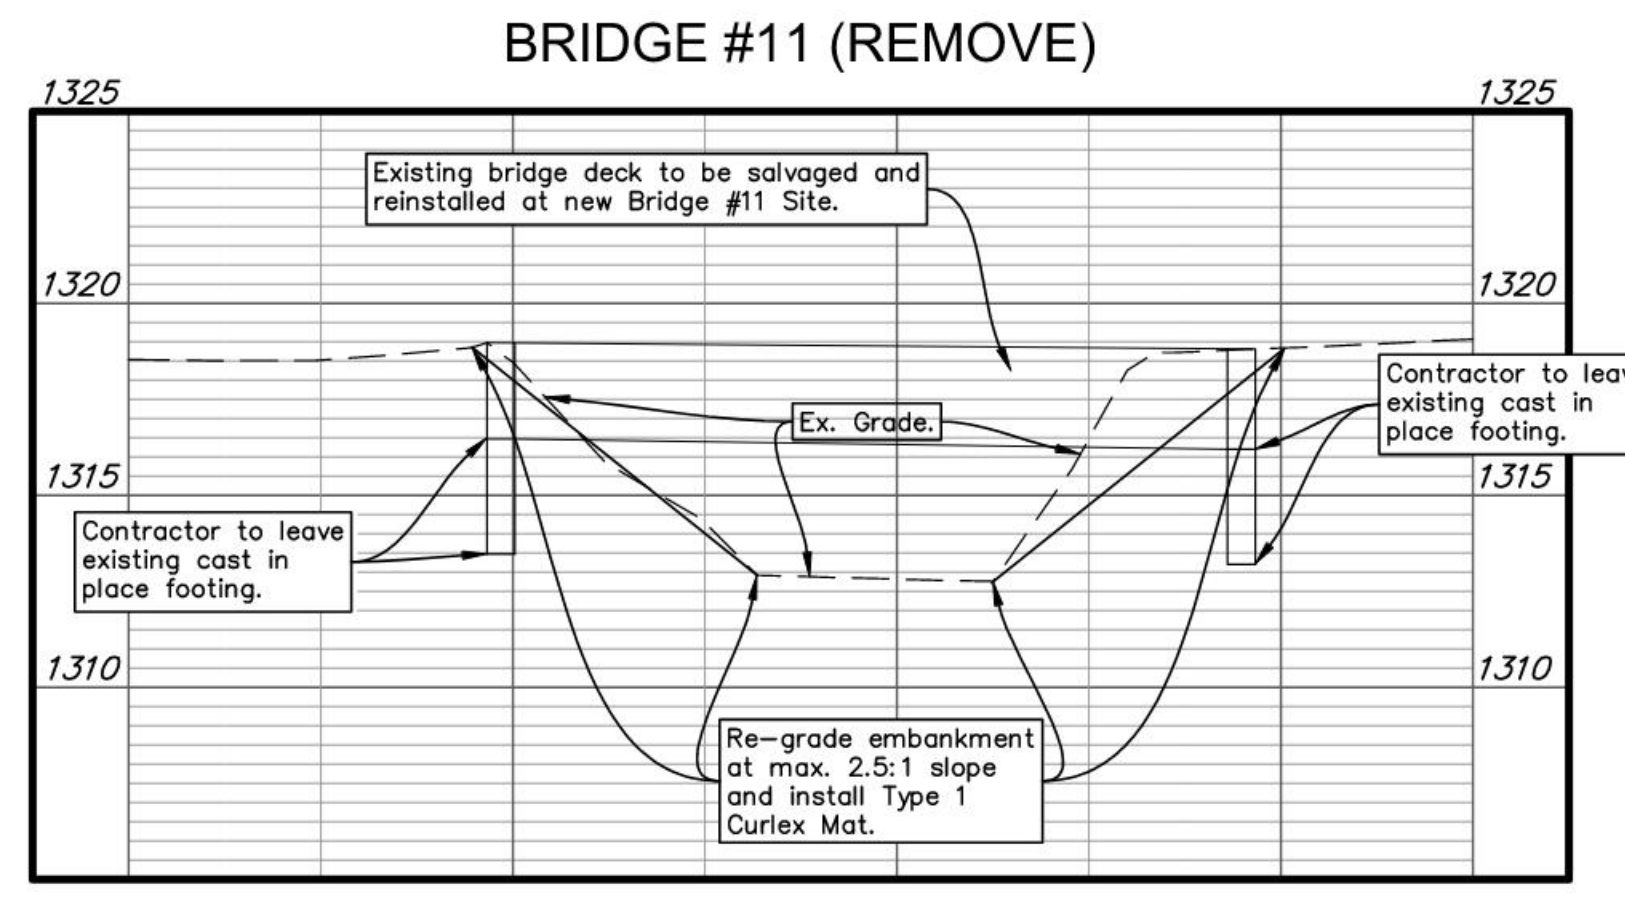

## MOVE BRIDGE 11 & REMOVE BRIDGE 12



- Add Alternates:**
1. Regrade Bridge 2 location and install curlex mat.
  2. Salvage & move Bridge 11 & 12 deck and combine at new location.
  3. Removal of Footings at Bridge 4, 7, 9, 11 & 12 in place of abandonment.
  4. Substitute 6"x1" IPE Wood for the Base Treated Wood for Railing Top Frame. Substitute Stainless Steel Cables for the base Galv. Steel Cable.

THE SQUARE SYMBOLS ARE FOR COLOR FACILITY ONLY. DO NOT SCALE. THIS SHEET IS A GENERAL GUIDE ONLY. THE SQUARE SYMBOLS ARE FOR COLOR FACILITY ONLY. DO NOT SCALE. THIS SHEET IS A GENERAL GUIDE ONLY.