



PLOTTED: Thursday, February 08, 2024 @ 11:24AM

J:\PROJECTS\2023\220110593\_COWI\_CON-CALL SMALL PROJECTS\00\_220558 CAD\SHS\06 CIVIL\WTR\2503-05-3101.DWG

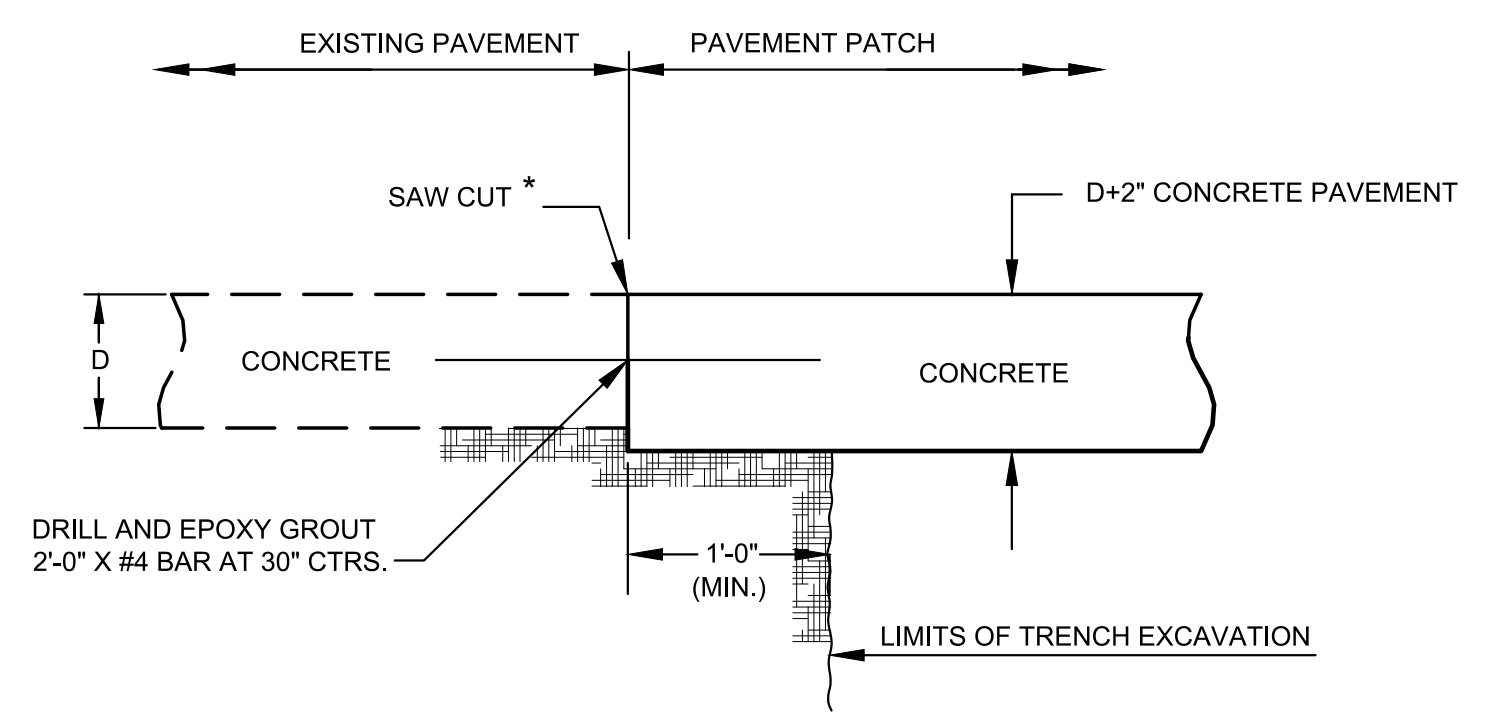

**PERMANENT PAVEMENT PATCH DETAIL**  
 SCALE: NTS  
 (CONCRETE PAVEMENT PER C.O.W. STANDARDS)  
 \* IF CUT LINE IS WITHIN 3'-0" OF AN EXISTING JOINT. REMOVE AND REPLACE PAVEMENT AT THE JOINT LINE.  
 PAID FOR AS "CONCRETE PAVEMENT REMOVED & REPLACED"

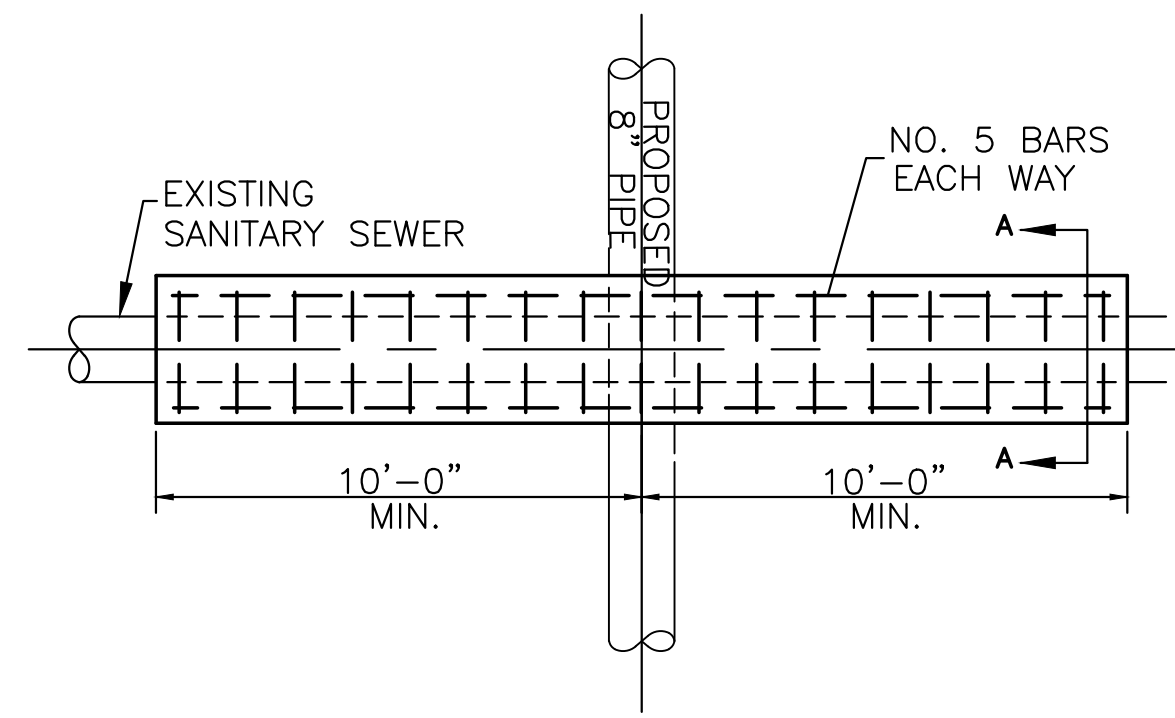

**TYPICAL SANITARY SEWER ENCASEMENT DETAIL**  
 SCALE: NTS

**CONSTRUCTION NOTES**

1. CONTRACTOR TO VERIFY LOCATION AND ELEVATION OF EXISTING UTILITIES PRIOR TO CONSTRUCTION START.
2. EXISTING WATER LINE DISCONNECTS SHALL BE SCHEDULED AND EXECUTED IN A MANNER THAT MINIMIZES WATER SERVICE DOWN TIME AND DISRUPTION TO TRAFFIC FLOW IN ALL AREAS.
3. IN AREAS WHERE CURB AND GUTTER IS REMOVED OR EXCAVATION TAKES PLACE WITHIN TEN FEET OF THE BACK OF EXISTING CURB, BACK OF CURB PROTECTION SHALL BE REQUIRED.



WATER LINE IMPROVEMTN PLANS FOR  
**SOUTHEAST BLVD**  
 WICHITA, KANSAS

**MISC DETAILS**

PROJECT NO.	448-2023-016241	
SCALE	NTS	
DRAWN	DESIGNED	CHECKED
BWS	DFL	KDA

NO.	REVISION	DATE

SHEET NO.  
 03 OF 16

©2024 MKEC ENGINEERING, INC. ALL RIGHTS RESERVED WWW.MKEC.COM THESE DRAWINGS AND THEIR CONTENTS, INCLUDING, BUT NOT LIMITED TO, ALL CONCEPTS, DESIGNS & IDEAS ARE THE EXCLUSIVE PROPERTY OF MKEC ENGINEERING, INC. (MKEC), AND MAY NOT BE USED OR REPRODUCED IN ANY WAY WITHOUT THE EXPRESS CONSENT OF MKEC.