


HAWTHORNE THIRD ADDITION

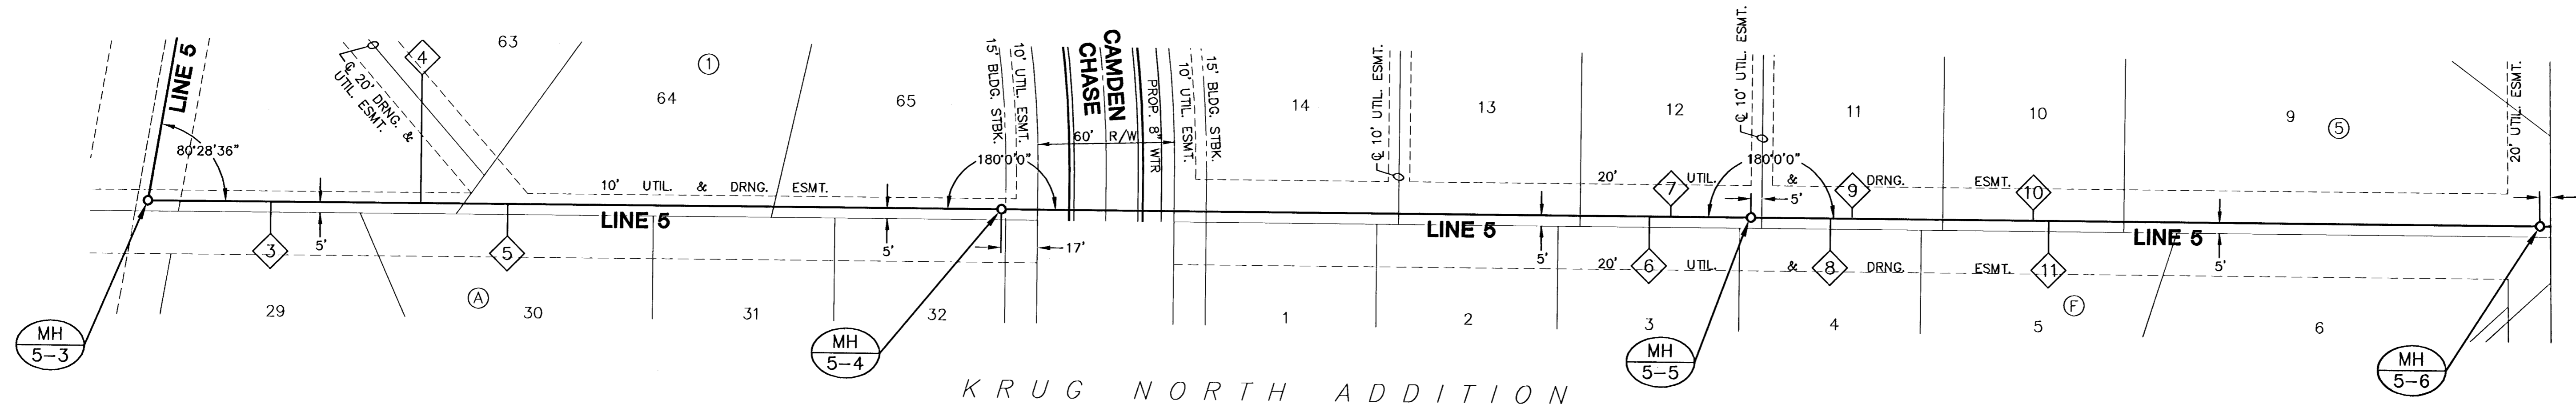

KRUG NORTH ADDITION

NOTES:
 1. TRENCHES TO BE BACKFILLED WITH SAND AND FLUSHED WHEN SEWER LINE RUNS ALONG FRONT OF LOTS.

= TREE REMOVAL

PLAN LINE 5 (CONT.)

SCALE: 1" = 40'

PROFILE LINE 5 (CONT.)

SCALE: HORIZ. 1" = 40'
 SCALE: VERT. 1" = 5'

