



CAUTION -
EXISTING GAS LINE

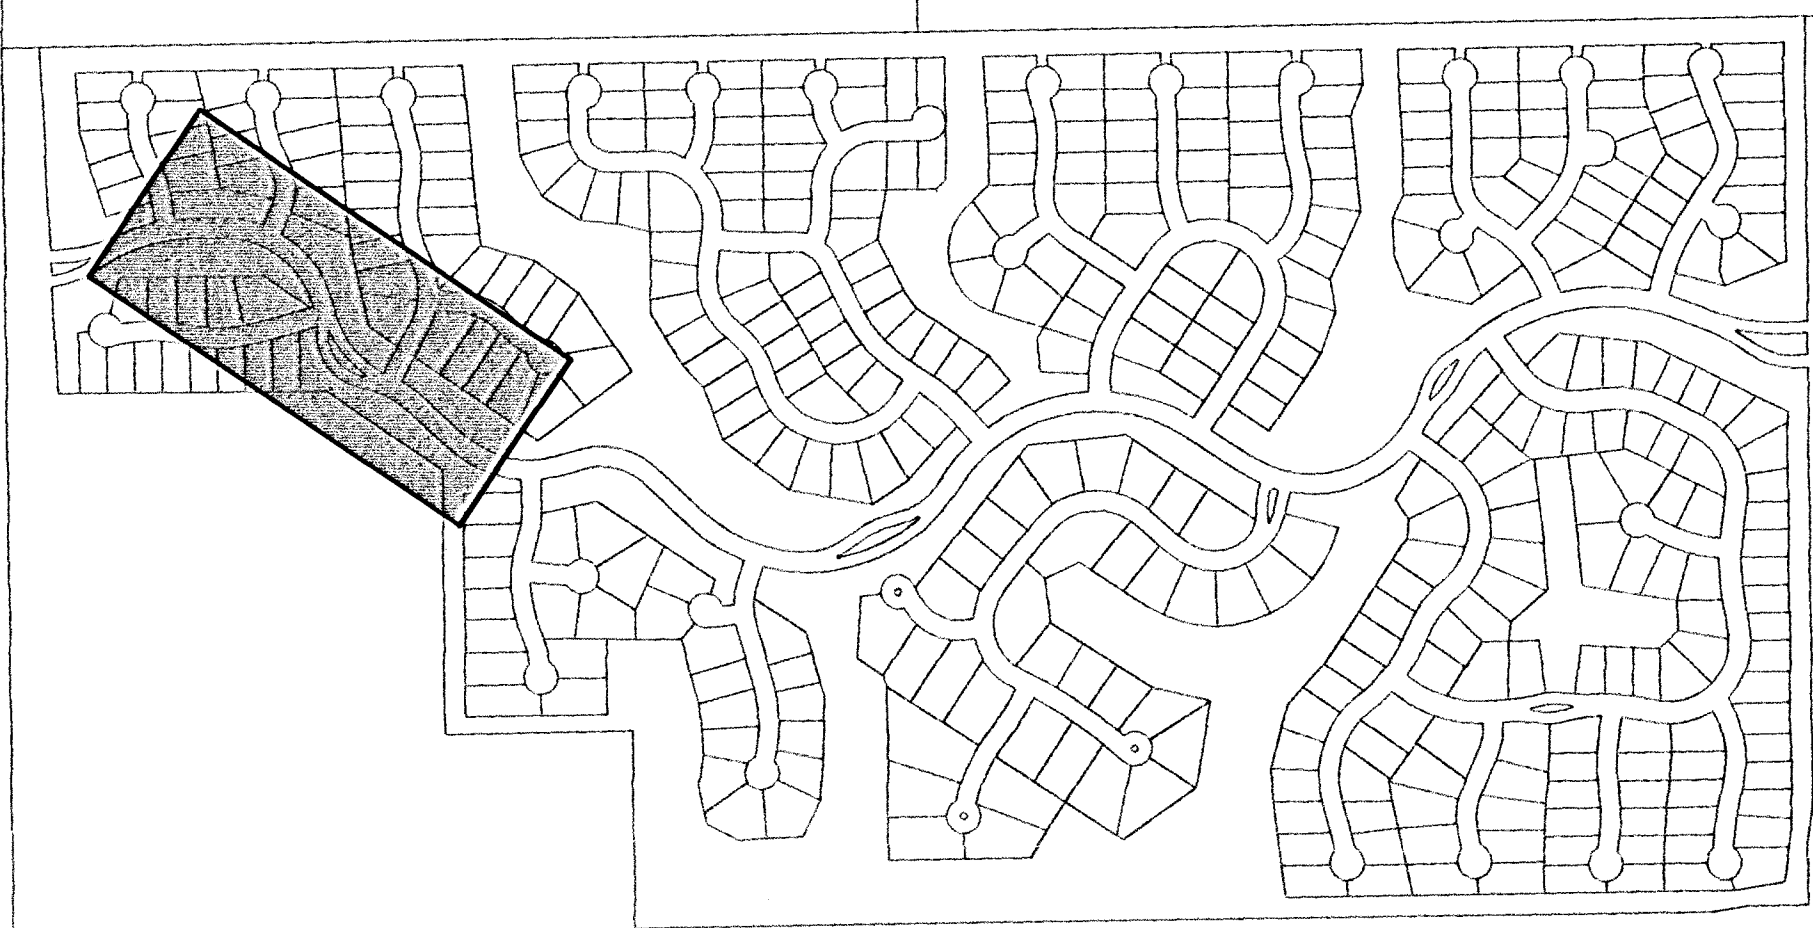

KEY

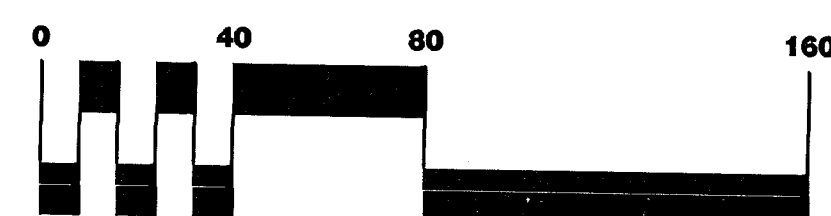

LEGEND

- WATER LINE
- SAN. SEWER LINE
- EXIST. CONTOURS
- PROP. CONTOURS
- LIMITS OF GRADING
- ADD ALTERNATE #1



FOX RIDGE ADDITION
PROJECT NAME

PHASE 3 - BERM GRADING
SHEET TITLE

SRS/DG DESIGN BY: DM DRAWN BY: GJA CHECKED BY:

MAY 2004 DATE: BM_GRD_2 JOB NO. 8 / 16 SHEET/OF

G:\CIVIL\99118\dwg\Grad\Ph-3\BERM\DM_GRD_2.dwg